


Key:

KEYNOTE LEGEND

TAG	DESCRIPTION
EFNC	EXISTING FENCE
FH	FIRE HYDRANT

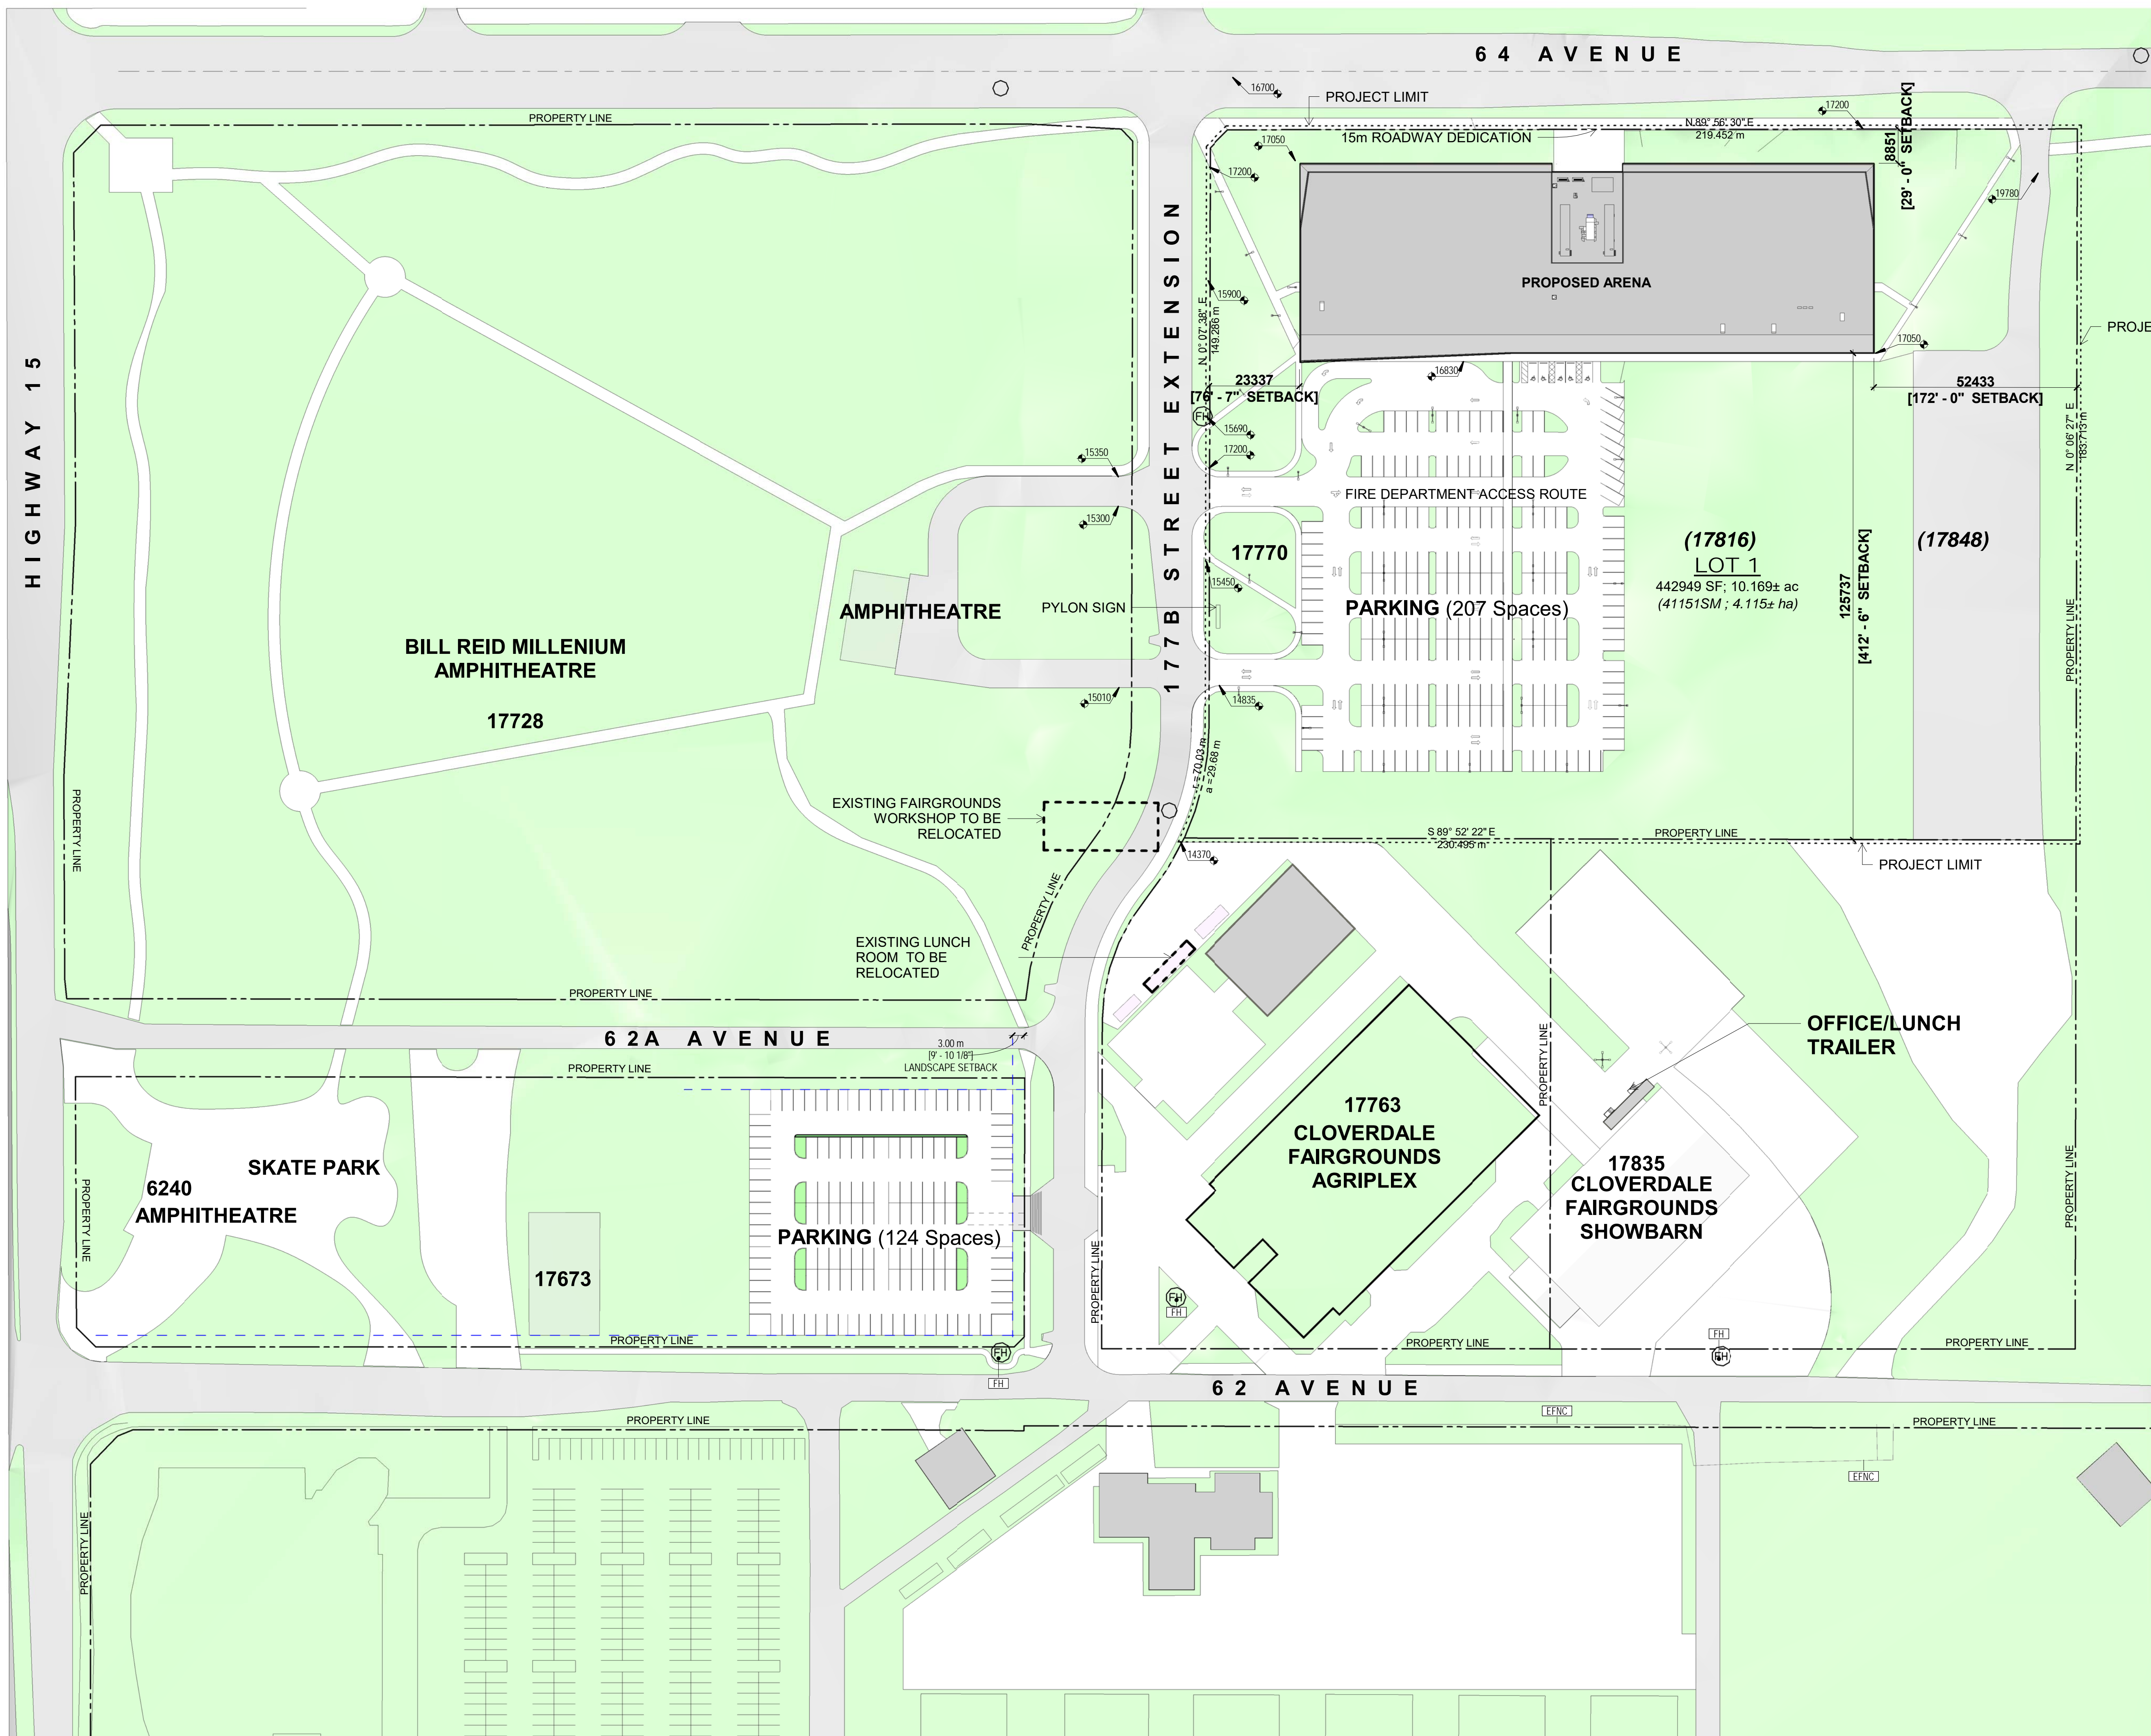

REV	DATE	DESCRIPTION
5	18.11.26	Issued for Building Permit
4	18.09.05	Re-Issued for Development Permit
3	16.06.28	Issued for F.Ops Tender
2	18.06.28	Issued for F.Ops Building Permit
1	18.04.02	Issued for Development Permit


SCALE: As indicated | DATE: November 26, 2018 | DRAWN: Author
 TKAD PROJECT: 16018 Cloverdale Arena
 FILE: C:\Users\Patrick\Documents\Cloverdale Arena_Patrick.txd | PLOT: 2018.11.28
 PATH: C:\Users\Patrick\Documents\Cloverdale Arena_Patrick.txd | DATE: 3:58:35 PM



TAYLORKURTZ ARCHITECTURE + DESIGN INC.
 in association with
rdh rounthwaite dick & hadley architects inc.
 102 - 1183 Odium Drive, Vancouver, BC, V5L 2P8
 604.668.3450 mail@taylorkurtz.com www.taylorkurtz.com

Cloverdale Sport and Ice Complex
 6336 - 177B Street
 Surrey, BC

Site Context

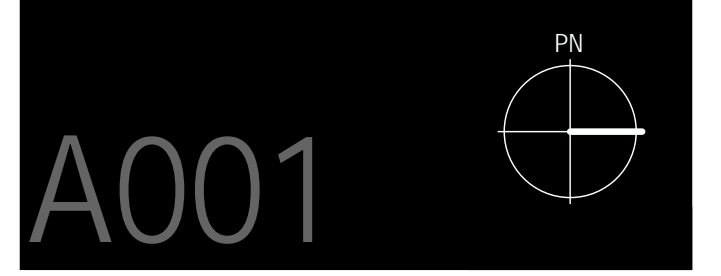

1 Context Site Plan
 1 : 800

A001