



# Water System Annual Report

2016



# Table of Contents

TABLE OF CONTENTS.....	iii
REPORT SUMMARY .....	v
A. System Makeup.....	1
B. System Maintenance .....	4
C. Scheduled Maintenance .....	7
D. System Budget .....	9
E. Water Sampling & Testing Program .....	10
F. Water Quality Inquiries.....	12
G. Water Quality Response Notification .....	15
H. Water Quality Test Results .....	16
I. Water System Security.....	21
J. Backflow Prevention and Cross Connection Control.....	21
K. Water Emergency Response Plan .....	22

APPENDIX A : 2016 Water Quality Laboratory Test Results

APPENDIX B: Water Quality Monitoring and Reporting Plan for Metro  
Vancouver and Member Municipalities

APPENDIX C: BC Drinking Water Protection Regulation/ Guidelines for  
Canadian Drinking Water Quality

APPENDIX D: BC Centre for Disease Control/ Drinking Water and Those with  
Weakened Immune Systems

APPENDIX E: Fraser Health Authority ‘Flush’ Message

## TABLES & GRAPHS

Table 1: City of Surrey 2016 Water Main Inventory.....	3
Table 2: City of Surrey Water Distribution System 2016 and 2017 Water Quality Maintenance Budgets.....	9
Table 3: HPC Positive Samples Summary >500 (2006 to 2016).....	17
Table 4: Comparison of Chlorine Residuals Above & Below 0.2 ppm (2016).....	19
Graph 1: Comparison of Annual HPC Results > 500 CFU/ml.....	18

## FIGURES

Figure 1: Supply Feeds, Reservoirs, Mains and Pump Stations.....	2
Figure 2: 2016 City of Surrey Water Works Operations & Maintenance Organizational Chart.....	4
Figure 3: Unidirectional Flushing Program.....	8
Figure 4: Water Sampling Sites Legend.....	13
Figure 5: Water Sampling Sites.....	14
Figure 6: Chlorine Residuals.....	20

## Charts

Chart 1: Water Inquiries.....	12
-------------------------------	----

# REPORT SUMMARY

In 2016, the City of Surrey purchased all the water that it supplied to City of Surrey residents from Metro Vancouver (i.e. the Greater Vancouver Water District).

The City of Surrey's water distribution system is connected to the Metro Vancouver distribution system at the discharge points for six (6) Metro Vancouver water reservoirs and at eleven (11) Metro Vancouver connection chambers located throughout the City.

The City's water distribution mains are approximately 1850 km in length making it the longest distribution network in British Columbia. Main length increased by 0.22% in 2016 due to growth and development.

Surrey's geography and development pattern is serviced with eight (8) different water pressure zones and (10) pumping stations.

The City's maintenance program for its water system components includes a regular program of unidirectional water main flushing of all mains in the system at least once every five (5) years. This unidirectional approach to flushing ensures that water from non-flushed mains does not flow into recently flushed mains. The City's maintenance program combined with an ongoing program of pipe size upgrades and water supply controls by Metro Vancouver has minimized the need for any abrasive, mechanical cleaning of the City's water mains.

Monitoring of the quality of the water within the City's water system is undertaken at fifty-one (51) water-sampling sites located strategically across the City. Weekly samples are collected by Metro Vancouver staff. These samples are tested at the Metro Vancouver Water Laboratory in Burnaby for bacteria, turbidity, and chlorine residual. Water temperature is taken at the time of the sample collection.

In 2016, 16% of the City's water operating and maintenance budget was spent on water quality-related work. Two thousand nine hundred and fifty (2950) water samples were analyzed with none of the samples indicating the presence of E-coli bacteria as per the B.C. Drinking Water Protection Regulation (BCDWPR). Of the 2950 drinking water samples, 99.99% of the samples met the total coliform bacteria criteria as per the BCDWPR. These bacteria occur naturally in water, soil and vegetation. When total coliform bacteria are present in a water sample, it may indicate a change in water quality or sampling error. Out of the 2950 water samples taken, one sample resulted in positive total coliform bacteria. However, when a second sample was taken from the same location, total coliform bacteria were not detected.

The City has established response procedures to deal with water quality issues and infrastructure failure such as watermain breaks. The procedures incorporate both agency notification and steps for physical repair. Integral to the response procedures

are well-defined communication links between City, Metro Vancouver, and Fraser Health Authority (FHA) staff.

Chlorine residuals are monitored throughout the distribution system. In 2016, 74% of the 2950 samples taken were greater than 0.2 mg/L (increase of 7% from 2015). The remaining 26% of the samples were less than 0.2 mg/L. Low chlorine residuals are attributed to low water demand and/or stagnation. Where there are increased HPC (heterotrophic plate counts) as the result of low chlorine residual and circulation issues, staff flush the affected section to replace water in the mains thus increasing chlorine residuals. HPC is not mandatory under the 2014 Guidelines for Canadian Drinking Water Quality; however the City of Surrey continues to use this methodology to ensure the quality of the water is maintained. The City continues to improve these low flow areas by looping of mains and increased water usage through service connections to new residences and businesses.

Metro Vancouver Water Laboratory technicians perform quarterly tests on water within the City's system for disinfection by-products (Haloacetic Acids and Trihalomethanes), and semi-annual tests for pH and select metal concentrations. Sampling sites for these tests were selected in accordance with a monitoring and reporting plan established between the City and Metro Vancouver staff. The results of these tests demonstrated that water quality remained within acceptable levels, as recommended in the 2014 Guidelines for Canadian Drinking Water Quality.

Except for a few circumstances where fire hydrants were opened without authorization or were damaged in accidents, there were no incidences of tampering or vandalism with the City's water system in 2016. System security includes lighting, locks, and alarms at pump stations as well as back flow prevention check valves on service connections. The City also has a cross-connection program to guard against contaminants entering the system due to faulty connections. The program includes enforcement of annual testing of backflow preventers, and installation of backflow preventers for all new construction (plumbing permit requirement) and existing industrial, commercial and institutional (ICI) properties by a cross connection survey requirement.

In 2016, the number of testable backflow preventers registered with the City increased by 831 (7.4% for a total of 11,096 devices), among them 508 assemblies from new developments/renovations, and 323 assemblies from cross connection control (CCC) survey requirement. In 2016, the City achieved 97% compliance of annual testing requirement which is a 2% increase from 2015. The relatively lower number of owners that were found to be in non-compliance were notified to comply or face By-law enforcement.

The City of Surrey remains diligent in maintaining its water distribution system to high quality standards and in ensuring the delivery of high quality water to the City's residents and businesses.



# 2016 WATER SYSTEM ANNUAL REPORT

## A. System Makeup

In 2016, the City of Surrey obtained all of its potable water from Metro Vancouver and its impounded reservoirs on the Capilano, Seymour, and Coquitlam Rivers. Metro Vancouver manages the impoundments, treats the water, and transports it to six storage reservoirs in the City. The reservoir water is then discharged into the City-owned distribution system. The City also has eleven source connections made directly to Metro Vancouver supply mains from the reservoirs. Metro Vancouver re-chlorinates all the supply water prior to it entering the City's distribution system.


The City's water distribution network is the longest in British Columbia at approximately 1850 km in length (0.22% increase from 2015). The system incorporates water mains, water testing stations, pump stations, service connections, and water meters. Figure 1 illustrates the water distribution system (pg. 2). The detailed breakdown of the water main inventory is provided in Table 1, "City of Surrey 2016 Water Main Inventory" (pg. 3).



To illustrate 1850 km of water main, this would be from Surrey to approximately 150 km east of Regina Saskatchewan.

The distribution system utilizes eight (8) different pressure zones. The separation of zones is achieved by the combined use of pressure reducing stations, closed valves, check valves, and dead end pipe runs.

The City has a considerable number of dead end conditions created by the combined effects of pressure zone boundaries, cul-de-sacs, the extension of water mains into sparsely populated rural areas, and by the geographical constraints of ravines, creeks, foreshores, and floodplains. The exact number and classification of these conditions has not been tabulated. To enhance the water quality at the most adversely affected locations, City crews conduct regular flushing of the mains in addition to the annual unidirectional flushing program.

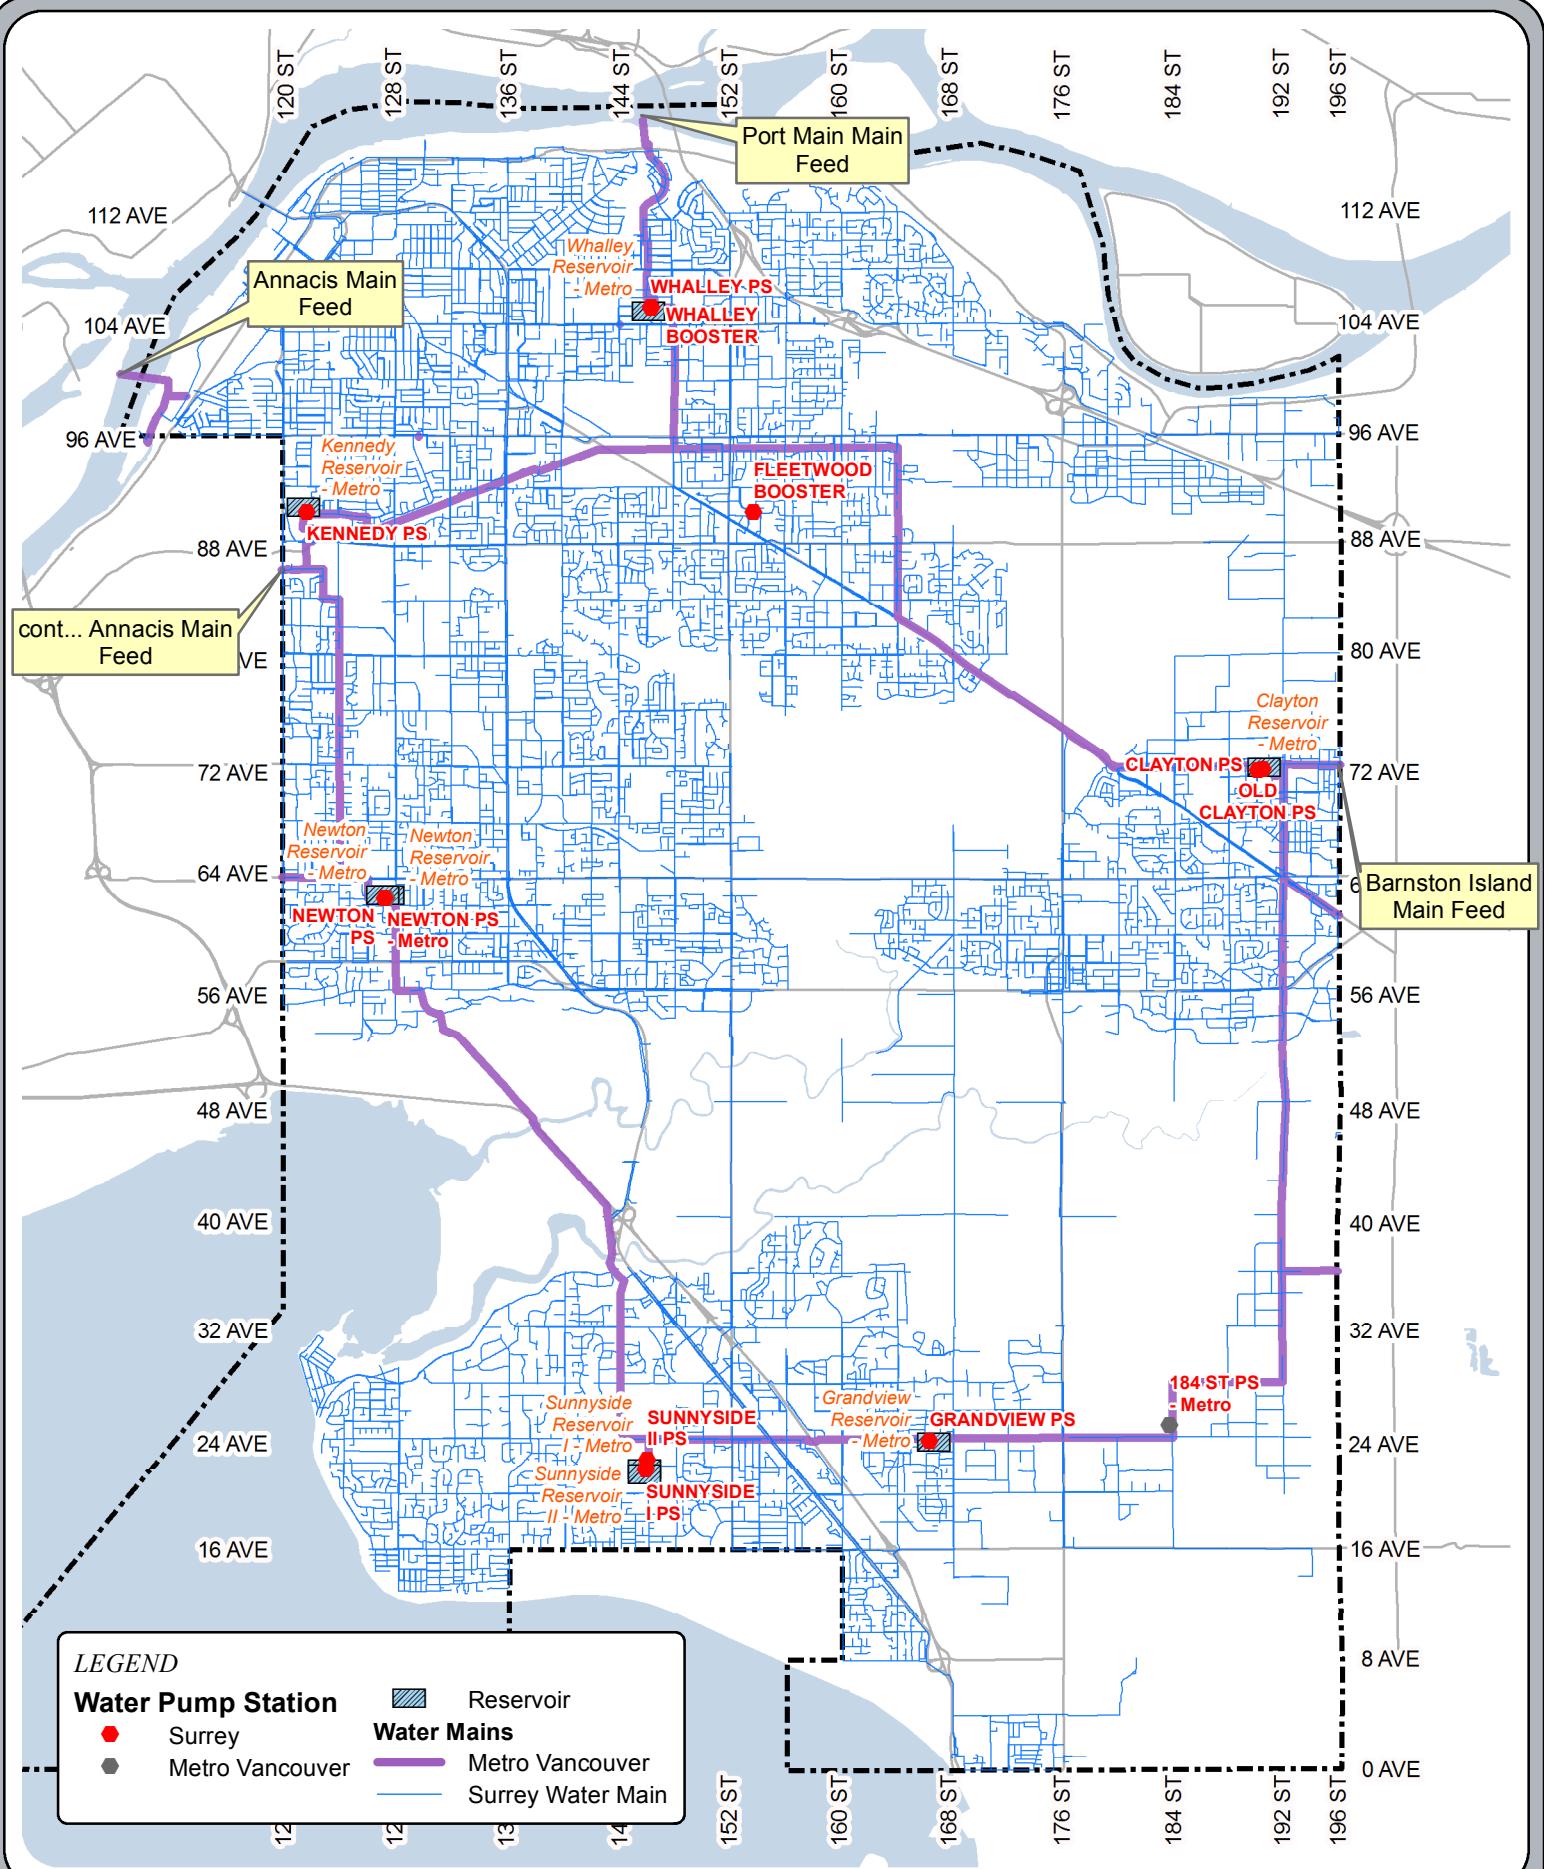

**Fig 1: WATER DISTRIBUTION SYSTEM  
(Supply Feeds, Reservoirs, Mains and Pump Stations)**

0 465 930 1,860 2,790 3,720  
Meters  
SCALE: 1:110,000

ENGINEERING  
OPERATIONS



**Table 1:**  
**City of Surrey 2016 Water Main Inventory**

Main Size (mm)	AC	CC	CI	CU	DI	GI	PE	PVC	PVCO	ST	Material Unknown	Total by Size (m)
50				40	61	1,982	3,326	3,597		42		9,048
75					163			104				267
100	5,454		7,936		61,418	20	28,187	10,701		479		114,195
125							925					925
150	31,214		57,685		308,393		6,842	90,541	105	316	21	495,117
200	15,613		16,418		180,071		2	317,851	503	1,028	3	531,489
250	172		2,709		63,664			70,642		169		137,356
300	10,821	2	13,248		252,540		171	104,847		1,144	90	382,863
350					42,979			1,335		485		44,799
400					40,970			36		588		41,594
450		8,633			39,987			353		166		49,139
500		2			7,592					16		7,610
525										3,330		3,330
560										721		721
600		8,841			10,164			10		3,806		22,821
750		305			3,229					3,947		7,481
900		33			894					313		1,240
1050										62		62
1200										50		50
<b>Total by Material (m)</b>	<b>63,274</b>	<b>17,816</b>	<b>97,996</b>	<b>40</b>	<b>1,012,125</b>	<b>2,002</b>	<b>39,453</b>	<b>600,017</b>	<b>608</b>	<b>16,662</b>	<b>114</b>	<b>1,850,107</b>
<b>% change from 2015</b>	<b>-3.2%</b>	<b>0%</b>	<b>-4.4%</b>	<b>0%</b>	<b>0.53%</b>	<b>-6.7%</b>	<b>3.2%</b>	<b>0.63%</b>	<b>0%</b>	<b>1.4%</b>	<b>0%</b>	<b>0.22%</b>

**Total Main Length (2016): 1,850,107 m (0.22% increase from 2015)**

Total Main Length (2015): 1,846,124 m (0.6% increase from 2014)

Total Main Length (2014): 1,834,919 m (1% increase from 2013)

<b>Pipe Material Legend</b>	
AC	Asbestos-Cement
CC	Concrete Cylinder
CI	Cast Iron
CU	Copper
DI	Ductile Iron
GI	Galvanized Iron
PE	Polyethylene
PVC	Polyvinyl Chloride
PVCO	Biaxially Oriented Polyvinyl Chloride
ST	Steel


<b>Colour Legend</b>	<b>Comparison to 2015 Inventory</b>
	Increasing Main Inventory
	Decreasing Main Inventory
	No Change in Main Inventory

## B. System Maintenance

The City of Surrey has a team of forty-one personnel assigned specifically to the operation and maintenance of the water distribution system. An additional twenty-four personnel operate and maintain the City's pump stations and pressure reducing stations.

The maintenance organization structure is shown in Figure 2 (below).


**Figure 2:**  
**2016 City of Surrey**  
**Water Works Operation & Maintenance Organizational Chart**

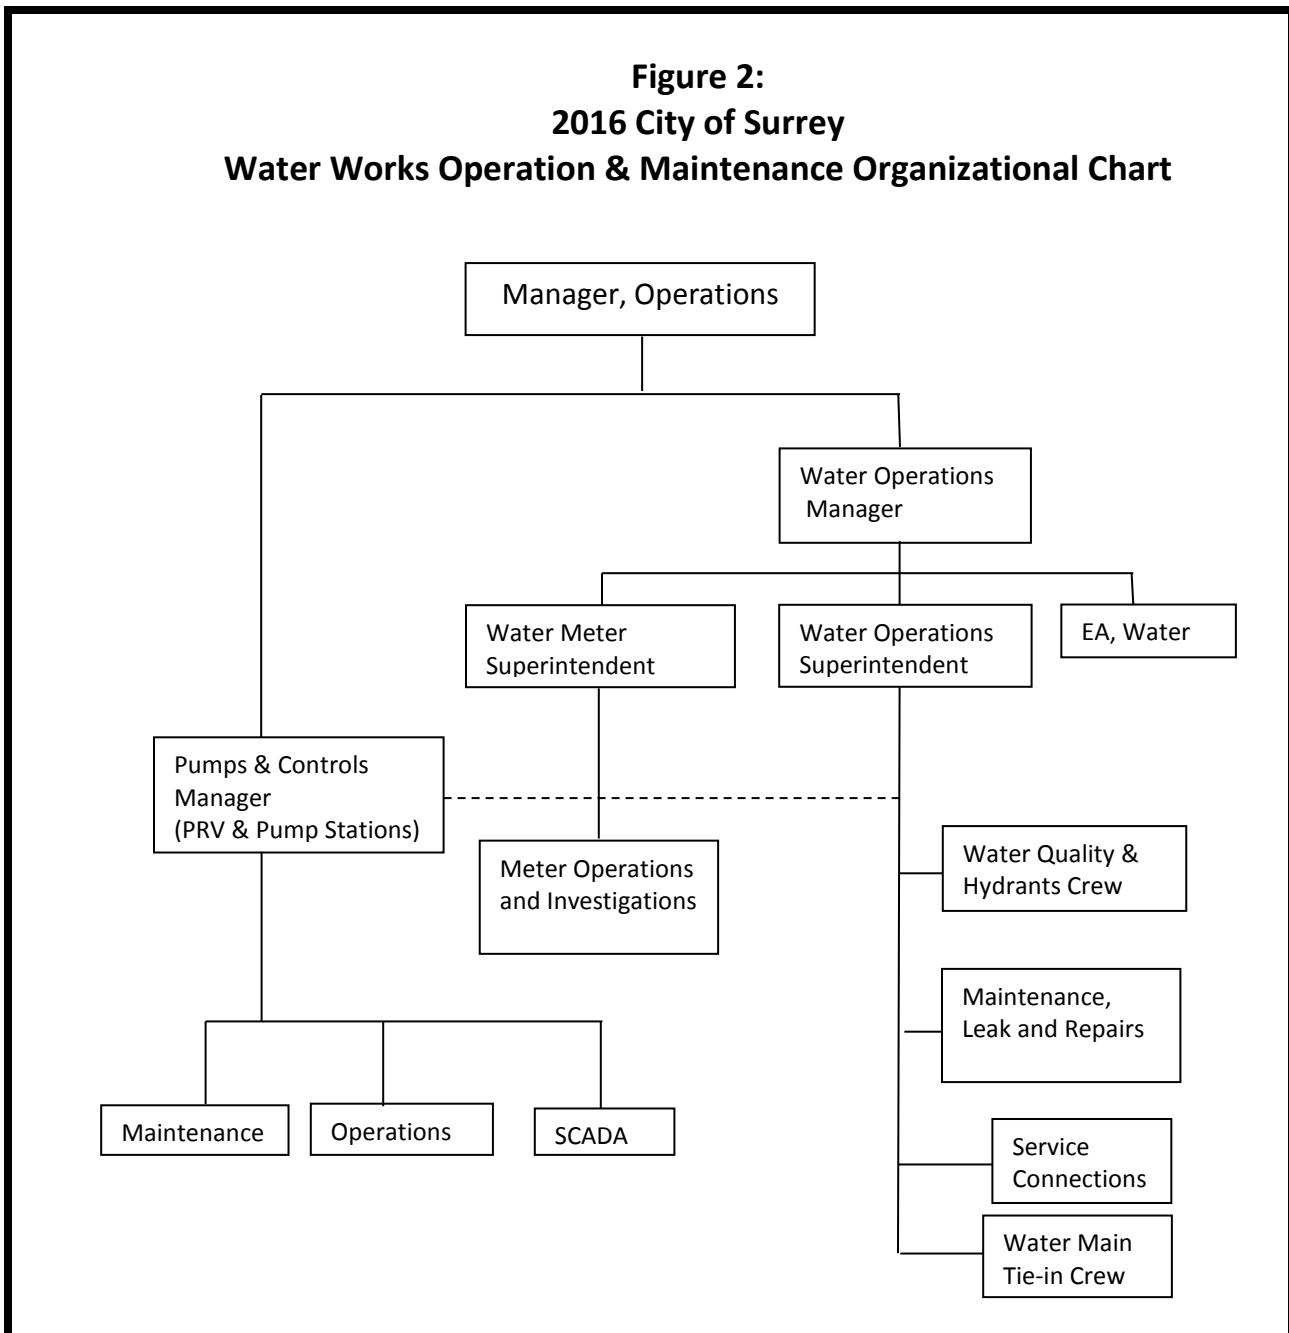

The duties and responsibilities of the various crews and staff members are as follows:

- a) **Water Services and Renewals Crew:**  
Install and renew services throughout the City
- b) **Maintenance & Leak Repair Crew:**  
Provide maintenance of services, mains, and appurtenances. Provide emergency repairs to the water system as required. Conduct both proactive and reactive leak detection work using acoustic leak detection equipment and other detection methods. Assist in accurately locating known leaks.

- c) **Water Main Tie-in Crew:**  
Provide construction of old main to new main tie-ins, monitoring of private contractor's tie-in construction, record keeping of tie-in details, chlorine residual testing prior to main activation, construction of new pressure reducing stations.

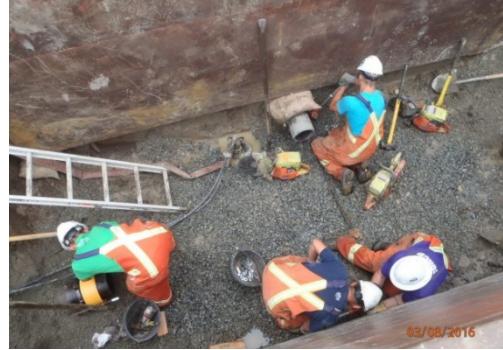

Water Main Tie-In at 145 ST and 109 AVE Aug 16, 2016

- d) **Water Quality & Hydrants Crew:**  
Provide scheduled and on-demand flushing of City mains, on-demand testing for chlorine residuals of City mains and new construction, water sampling collection for quality analysis, hydrant maintenance.

- e) **Pumps & Control Maintenance Crew:**  
Provide scheduled and emergency repairs and upkeep on the mechanical components of water pump stations, and pressure reducing stations.

- f) **Pumps & Control Operations Crew:**  
Provide daily operational and, as required, emergency adjustments to the mechanical and electrical controls on the water pump stations, and pressure reducing stations.



Newton Pump Station Sept 13, 2016

- g) Pumps & Controls SCADA:**  
Provide monitoring of pump station operations, coordinate alarm responses with maintenance crews, assess and develop upgrade projects for more efficient pump stations.
- h) Water Operations Superintendent:**  
Supervise and provide technical assistance to Operations Crews, provide input and technical assistance on distribution system expansions and upgrades.
- i) Engineering Assistant (Water):**  
Provide technical and organizational assistance and support to Operations Crews and Management. Assist in work programming, data management, quality control and department planning.

## C. Scheduled Maintenance

To maintain the quality of the water throughout the distribution system, the City has an annual unidirectional flushing program which aims to flush all mains at least once every five years. “On demand” flushing also occurs, as needed, in conjunction with water quality testing results, and with line repairs. Flushing removes stagnant water and sediment from the pipes in support of the drinking water quality objectives.



Typical set-up for water hydrant flushing.

Figure 3, “Unidirectional Flushing Program” (pg. 8), shows the water service areas that were flushed in 2016. Each year’s program originates from upstream water which is directed in a unidirectional flow pattern or downstream and discharges through a designated hydrant. This ensures that water from non-flushed mains does not flow into recently flushed mains.

The scheduled flushing program is carried out during the low demand season of the year. All flushed water is treated with a dechlorinating agent to ensure compliance with Ministry of Environment guidelines for water entering streams.

The City does not carry out any abrasive cleaning, pigging, swabbing, etc. of the water system as neither quality assessments nor pipeline flow restrictions have justified such procedures. The City has, over the past thirty-five years, replaced and upgraded much of its earlier installed mains to meet current fire flow standards and pipe material specifications. In doing so, the City has avoided the need for more elaborate cleaning methods.



NOT TO SCALE

112 AVE

104 AVE

96 AVE

88 AVE

80 AVE

72 AVE

64 AVE

56 AVE

120 ST

128 ST

136 ST

144 ST

152 ST

160 ST

168 ST

176 ST

184 ST

192 ST

196 ST

112 AVE

104 AVE

96 AVE

88 AVE

80 AVE

72 AVE

64 AVE

56 AVE

48 AVE

40 AVE

32 AVE

24 AVE

16 AVE

8 AVE

0 AVE

#### LEGEND

##### Metro Vancouver Water Mains

Area Flushed - 2016


##### Water Service Areas:

- Bear Creek
- Campbell Heights
- Clayton
- Cloverdale
- Crescent/Elgin
- Grandview
- Kensington/Semiahmoo
- Ocean Park
- Ocean Park Northwest
- Port Kells
- Port Mann
- South Port Kells
- South Westminster
- Sunnyside
- Whalley
- West
- East

FIG 3: UNIDIRECTIONAL FLUSHING PROGRAM - 2016

0 0.5 1 2 3 4 5 KM  
SCALE: 1:36,000

GIS SECTION

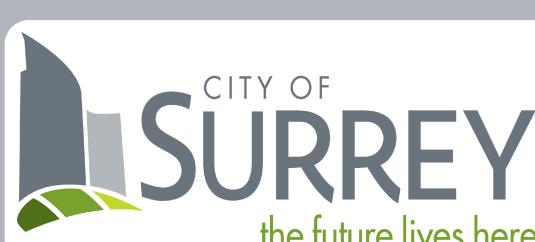

## D. System Budget

A summary of activities and annual budgets related to water quality preservation is shown in Table 2 (below). These budgets represent 16% of the City's annual Water Utility Operations & Maintenance budget. The remaining 84% is utilized for the operation and maintenance of the City's water valves, meters, and service connections, for the provision of related operational support services, and for electrical power for the water pump stations.

**Table 2:**  
**City of Surrey Water Distribution System**  
**2016 and 2017 Water Quality Maintenance Budgets**

Description	2016 Budget	2017 Budget
Main Line Repairs	\$429,510	\$439,440
Line Flushing (370 km/yr)	\$265,596	\$273,864
Hydrant Repair/Maintenance	\$270,319	\$370,008
PRV Maintenance	\$125,600	\$127,900
Pump Stations Maintenance	\$625,500	\$636,800
Water Quality Monitoring	\$97,630	\$99,996
<b>TOTALS*</b>	<b>\$1,814,155</b>	<b>\$1,948,008</b>

\* Total Water Distribution System Operations & Maintenance Budget is:  
\$12,110,000 for Year 2016, and \$12,330,000 for Year 2017.

## E. Water Sampling & Testing Program

The City of Surrey supplies safe drinking water to its customers under a Permit to Operate a Drinking Water System issued by the Medical Health Officer of the Fraser Health Authority (FHA).

Fifty-one water sampling site locations are utilized to monitor the City's water quality. The sampling sites and their locations are displayed in Figure 4, "Water Sampling Sites Legend" (pg. 13) and Figure 5, "Water Sampling Sites" (pg. 14). Weekly water testing results for 2016 are included in Appendix A of this report. The test samples are collected by Metro Vancouver staff, and the results analyzed in the Metro Vancouver Water Laboratory. This Lab is approved by the Provincial Health Officer for bacteriological analysis and is certified by the Canadian Association for Laboratory Accreditation (CALA) for the testing of general parameters which include metals, trihalomethanes (THM's), total coliforms, and E.coli.

In 2016, a total of 2950 water samples were tested, with a monthly maximum of 273, a monthly minimum of 214, and a monthly median of 234 samples being taken. This number of samples compares favorably with the B.C. Drinking Water Protection Regulation (BCDWPR), Schedule B which requires a minimum number of monthly samples of 131. A summary of the number of samples taken at each sampling site is shown in Appendix A, "Number of Monthly Water Test Samples 2016"

The City relies extensively on both the specific results and general trends of these weekly test results to ensure that conditions are not present, nor developing, which could pose a risk to our residents. Additional information about drinking water and those with weakened immune systems can be found in Appendix D of this report.

The City has not had to add any chemicals to the distribution system to offset any excesses in the bacterial or chemical quality of the water. Higher than preferred heterotrophic plate counts (HPC) at a sampling site are treated immediately by water main flushing carried out by City maintenance staff. High turbidity and/or E. coli coliform results, if any, are referred to the FHA directly by Metro Vancouver Water Laboratory.

Of the 2950 samples analyzed, none of the samples indicated the presence of E.coli as per the B.C. Drinking Water Protection Regulation (BCDWPR). Of the 2950 drinking water samples, 99.99% of the samples met the total coliform bacteria criteria as per the BCDWPR. One sample tested positive which resulted in flushing the main and resampling. Further test results did not detect the presence of total coliform bacteria.

In addition to bacteriological testing, Metro Vancouver's laboratory tests the City water system for pH and disinfection bi-products, Haloacetic acids (five) (HAA5), and Trihalomethanes (THM's). The results of these tests along with a comparison of annual



Water Sampling Station at 148 ST and 66 AVE

disinfection by-products are included in Appendix A. pH measurements were analyzed at three of the test sampling sites. The recorded pH's had a median value of 7.2 with a maximum of 7.5, and a minimum of 7.1.

THM disinfection by-products were measured at seven of the test sampling sites. The results show the total THM's 2016 running average to be 40 parts per billion (ppb), which is less than the Guidelines for Canadian Drinking water Quality (GCDWQ) recommended acceptable concentration of 100 ppb.

HAA5 disinfection by-products were measured at six of the test sampling sites. The results show the total HAA5's 2016 running average to be 56 ppb which is less than the GCDWQ recommended acceptable concentration of 80 ppb.


Water samples were obtained from three sampling stations in May and October and submitted to the Metro Vancouver Water Laboratory for metal analysis. Testing included copper, iron, lead, zinc, chromium, manganese and other metals. Results of the metal analysis were less than the GCDWQ recommended maximum concentrations (see Appendix A).

The City has 600 km of polyvinyl chloride mains in the distribution system. Metro Vancouver's laboratory examined four sampling sites for the presence of vinyl chlorides and determined the concentration of vinyl chlorides to be less than the laboratory's minimum detection limit of 1 ppb. The maximum acceptable concentration recommended by the GCDWQ is 2 ppb. The results of these tests are included in Appendix A.

The source water for the City of Surrey is supplied by Metro Vancouver via a closed piping system, resulting in no contact with pesticides, herbicides, or parasites; hence the City does not test for these substances or organisms.

## F. Water Quality Inquiries

In 2015, the tracking system of water quality inquiries was enhanced through service requests and received a total of 184 inquiries. In 2016, as the public gained more access in submitting service requests via different venues, such as phone calls, web portals, and emails, the total service requests increased to 266 inquiries (See Chart 1). In 2016, a new category was created called “Water Information”. This covered general inquiries from water source to disinfection to ‘what are the white flakes from my hot water?’ The latter is the disintegration of the dip tube in the hot water tank. Further information can be found on the surrey website under water quality (<http://www.surrey.ca/city-services/4896.aspx>).

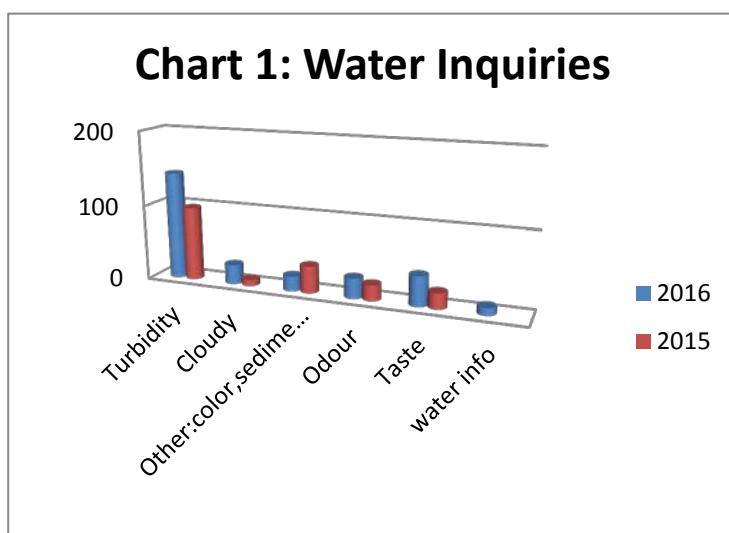

Turbidity issues are typical of a sudden increase or decrease of water flow in a distribution system due to valve operations, firefighting and power disruption at pumping stations. When this occurs the sediment in the pipes create turbidity. These situations are often remedied quickly through flushing.

Odour and taste may result from people with sensitivity to low levels of chlorine residual in the system and is removed by storing an open jug of water in the fridge or using a charcoal water filter. Other tastes and odours may result from water not being recirculated at the end of a water main. This is resolved by flushing the end of the main from our flushing crew. Cloudy water is the result of increased velocity of water through parts of our system resulting in trapped air bubbles. Once a glass is filled with water, the air bubbles release resulting in a change from cloudy to clear water.

Regardless of the water quality concern raised, Water Operations responds to each issue on a case by case basis.

With Surrey’s population of 517,887 (2016)<sup>1</sup>, the water quality concern responses are less than 1% (0.05%) or approximately 5 inquiries per 10,000 customers.

<sup>1</sup> Surrey Population (2016) 517,887 Population and Dwelling Count , Stats Canada <http://www12.statcan.gc.ca/census-recensement/2016/dp-pd/hlt-fst/pd-pl/Table.cfm?Lang=Eng&T=304&SR=11&S=87&O=A&RPP=5&PR=59&CMA=0&CSD=0>

SITE NUMBER	LOCATION	SAMPLED BY
901	17988 93A ST	Metro Vancouver
902	18995 87A AVE	Metro Vancouver
903	19287 98A AVE	Metro Vancouver
904	17815 TRIGGS RD	Metro Vancouver
905	17052 102 AVE	Metro Vancouver
906	10184 161 ST	Metro Vancouver
907	10796 155A ST	Metro Vancouver
908	15985 112 AVE	Metro Vancouver
909	14674 ST ANDREWS DR	Metro Vancouver
910	14396 115 AVE	Metro Vancouver
911	12893 114A AVE	Metro Vancouver
912	10619 TIMBERLAND RD	Metro Vancouver
913	11878 98A AVE	Metro Vancouver
914	10478 132 ST	Metro Vancouver
915	14620 105A AVE	Metro Vancouver
916	13705 97A AVE	Metro Vancouver
917	13031 LANARK PL	Metro Vancouver
918	13738 GLEN PL	Metro Vancouver
919	15091 92A AVE	Metro Vancouver
920	16222 90 AVE	Metro Vancouver
921	17079 80 AVE	Metro Vancouver
922	7768 155 ST	Metro Vancouver
923	8241 120A ST	Metro Vancouver
924	13782 74 AVE	Metro Vancouver
925	6234 128 ST	Metro Vancouver
926	12049 56 AVE	Metro Vancouver
927	6651 148 ST	Metro Vancouver
928	15335 57 AVE	Metro Vancouver
929	14488 LOMBARD PL	Metro Vancouver
930	3031 139 ST	Metro Vancouver
931	2389 124 ST	Metro Vancouver
932	1473 126A ST	Metro Vancouver
933	1547 133B ST	Metro Vancouver
934	1662 146 ST	Metro Vancouver
935	16391 11 AVE	Metro Vancouver
936	17195 0 AVE	Metro Vancouver
937	2158 180 ST	Metro Vancouver
938	17214 31 AVE	Metro Vancouver
939	3831 156 ST	Metro Vancouver
940	CROYDON DR & 24 AVE	Metro Vancouver
941	BELL RD & OLD MCLELLAND RD	Metro Vancouver
942	5963 176 ST	Metro Vancouver
943	18425 53 AVE	Metro Vancouver
944	6008 189 ST	Metro Vancouver
945	5517 PRODUCTION BLVD	Metro Vancouver
946	6332 195B ST	Metro Vancouver
947	6803 192 ST	Metro Vancouver
948	66 AVE & 172 ST	Metro Vancouver
949	7362 182 ST	Metro Vancouver
951	2150 192 ST	Metro Vancouver
952	19026 28 AVE	Metro Vancouver


**Fig. 4: WATER SAMPLING SITES LEGEND**

The data provided is compiled from various sources and IS NOT warranted as to its accuracy or sufficiency by the City of Surrey.  
This information is provided for information and convenience purposes only. Lot sizes, legal descriptions and encumbrances must be confirmed at the Land Title Office.

Source: G:\Mapping\GISMaps\Recurring\wtrMainSamplingSitesList\_A.mxd  
Cartographer: AW8 © City of Surrey Date Printed: June 12, 2009

GIS  
SECTION



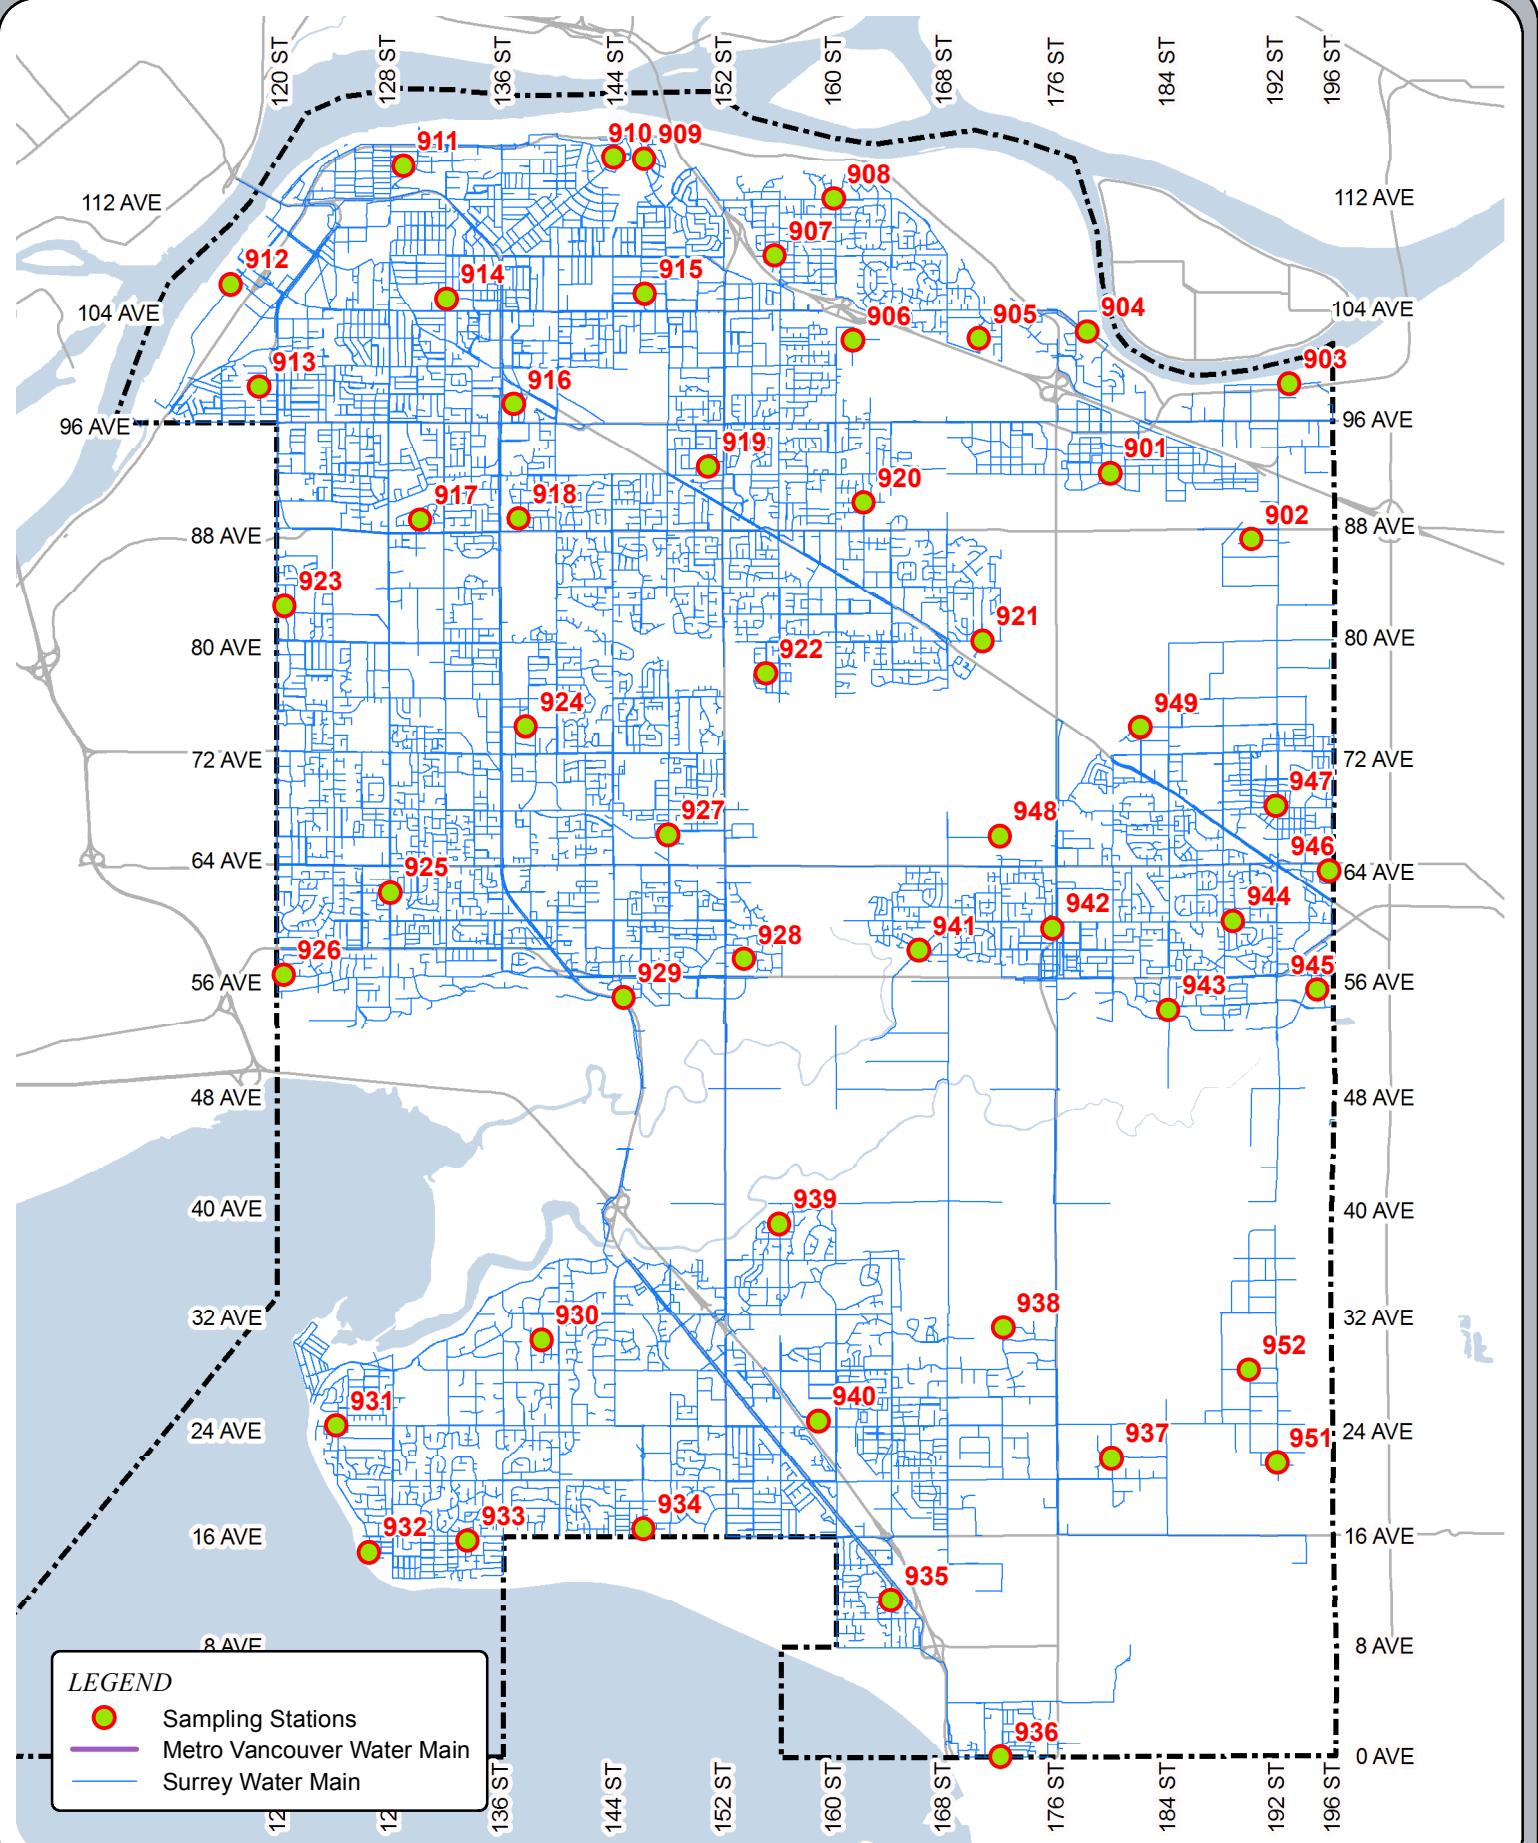

**Fig. 5: 2016 WATER SAMPLING SITES**

## G. Water Quality Response Notification

The City has developed, jointly with Metro Vancouver and its member municipalities, and with FHA, a notification procedure for situations affecting water quality. The City adheres to this procedure when line breaks occur or if a contamination condition is suspected. The City, through Metro Vancouver's testing laboratory, also notifies FHA if any E. coli bacteria are detected. This notification procedure is shown (below).

### Water Quality Response Procedure

Situation	Notifying Agency	Agency Notified	Time Frame for Notification
<b>Metro Vancouver E.Coli Positive Sample</b>	Metro Vancouver	Metro Vancouver, MHO City of Surrey	Immediate
<b>Municipal E.Coli Positive Sample</b>	Laboratory <sup>2</sup> City of Surrey <sup>3</sup>	MHO (or delegate)	Immediate
<b>Chemical Contamination – Metro Vancouver</b>	Metro Vancouver	Metro Vancouver, MHO, City of Surrey <sup>1</sup>	Immediate
<b>Chemical Contamination – City of Surrey</b>	City of Surrey	MHO (or delegate)	Immediate
<b>Turbidity &gt; 5 NTU</b>	Metro Vancouver	Metro Vancouver, MHO, and City of Surrey <sup>1</sup>	Immediate
<b>Disinfection Failure – Source Water (Primary Disinfection)</b>	Metro Vancouver	Metro Vancouver, MHO, and City of Surrey <sup>1</sup>	Immediate (As per DWPA)
<b>Disinfection Failure – Rechlorination (Secondary Disinfection)</b>	Metro Vancouver	Metro Vancouver, MHO, and City of Surrey <sup>1</sup>	Immediate, in any situation in which the BCDWPR or the GCDWQ may not be met.
<b>Loss of Pressure Due to High Demand</b>	City of Surrey	MHO (or delegate), Metro Vancouver	Immediate
<b>Line Break – City of Surrey<sup>4</sup></b>	City of Surrey	MHO (or delegate)	As soon as possible
<b>Line Break – Metro Vancouver<sup>4</sup></b>	Metro Vancouver	City of Surrey	Optional
<b>Line Break – City of Surrey<sup>5</sup></b>	City of Surrey	MHO (or delegate)	Immediate
<b>Line Break – Metro Vancouver<sup>5</sup></b>	Metro Vancouver	Metro Vancouver, MHO, City of Surrey <sup>1</sup>	Immediate

<sup>1</sup>City of Surrey to notify Fraser Health Authority.

<sup>2</sup>Laboratory to immediately notify the MHO, DWO (or FHA delegates) and the water supplier as per section 12(1) of the DWPA.

<sup>3</sup>City of Surrey to immediately notify the MHO, DWO (or FHA delegates) as per section 12(2) of the DWPA.

<sup>4</sup>With no suspected contamination.

<sup>5</sup>With suspected contamination.

## H. Water Quality Test Results

The bacteriological quality of the City's distributed water remains high as evidenced by sampling results related to both E.coli and total coliforms.

The pipe condition environment is closely monitored by base indicators (heterotrophic plate counts, chlorine residuals and turbidity) and for trends that would indicate conditions are developing that could promote the growth of harmful bacteria. Although the current GCDWQ no longer has an action limit for heterotrophic plate counts, the City of Surrey continues to flush and re-sample if samples contain more than 500 heterotrophic bacteria colonies (HPC) per milliliter. This is to address water stagnation and/or inadequate circulation in the City's mains.

In 2016, 0.4% of the samples taken showed HPCs higher than 500. These samples are tested in Metro Vancouver's laboratory using a 5 day incubation period at a temperature of 28°C. Table 3, "2006 to 2016 HPC Positive Samples Summary >500 CFU/ml" (pg. 17), summarizes the incidents of HPCs greater than 500 for years from 2000 to 2016. These results are also illustrated in "Graph 1: Comparison of Annual HPC Results >500 CFU/ml in the City of Surrey's Water System" (pg. 18).

Sampling Station 912 in Bridgeview had higher than normal HPC results on 3 samples taken in July. This was due to a reverse flow while working on a PRV Station (Pressure Reducing Valve) in the area. Normal flow heads north into a higher density of users in the Bridgeview area resulting in a stable chlorine residual and non-detect HPC. When the flow was reversed to carry out work on the PRV station, water moved from the higher density Bridgeview area to the lower demand Fraser Docks. This caused slower movement of water and lower chlorine residuals which resulted in increased HPC in the area. Once work was completed on the PRV station, the mains were flushed. Consequent samples taken showed chlorine residuals and HPC levels returned to normal. During this period, total coliforms and E.coli were below the detectable limits.

Chlorine residuals are monitored throughout the distribution system (see "Fig. 6: Chlorine Residuals" pg. 20). The minimum desired concentration is 0.2 mg/L. The City continues to closely monitor incidents of low chlorine residuals and high HPC (>500 CFU/ml) to determine if there is any correlation between these results and certain system conditions such as maintenance work or underutilized water mains. Every effort is being made by the City to improve water quality including efforts at the planning level to loop the extremities and non-built out portions of the water infrastructure.

**Table 3: 2006 to 2016 HPC Positive Samples Summary >500 CFU/ml**


No. of Samples Tested

No. of Samples > 500 CFU/ml

% of Samples > 500 CFU/ml


Sampling Site	2006	2007	2008	2009	2010	2011	2012	2013	2014	2015	2016	2006	2007	2008	2009	2010	2011	2012	2013	2014	2015	2016	2006	2007	2008	2009	2010	2011	2012	2013	2014	2015	2016
901	48	47	46	55	67	60	63	83	69	60	60	0	0	0	0	0	0	0	0	0	0	0	0.0%	0%	0%	0%	0%	0%	0%	0%	0%	0%	
902	49	44	47	59	69	67	65	81	69	65	64	6	1	0	0	0	3	0	0	0	0	0	12%	2%	0%	0%	0%	4%	0%	0%	0%	0%	
903	50	47	48	55	68	66	64	81	72	67	64	1	0	0	0	3	5	0	0	0	0	0	2%	0%	0%	4%	8%	0%	0%	0%	0%	0%	
904	46	38	48	53	67	64	62	79	70	60	57	0	0	0	0	0	0	0	0	0	0	0	0%	0%	0%	0%	0%	0%	0%	0%	3%	0%	
905	47	41	46	59	68	59	56	79	70	72	58	0	0	1	0	0	4	0	0	0	0	13	0	0%	0%	0%	2%	0%	0%	0%	7%	0%	
906	40	42	46	46	58	65	71	73	74	62	55	0	0	0	0	0	5	0	1	0	0	0	0	0%	0%	0%	0%	0%	8%	0%	1%	0%	0%
907	46	44	47	56	68	65	62	80	69	68	55	0	0	0	0	0	0	0	0	0	0	0	0	0%	0%	0%	0%	0%	0%	0%	0%	0%	
908	47	43	48	57	68	63	62	79	70	68	57	0	0	0	1	0	0	6	0	0	0	0	0	0%	2%	0%	0%	0%	10%	0%	0%	0%	0%
909	46	38	59	65	76	77	86	77	71	64	54	0	0	0	0	0	0	0	0	0	0	0	0	0%	0%	0%	0%	0%	0%	0%	0%	0%	
910	48	39	60	69	73	76	88	80	69	65	54	0	0	2	0	0	0	0	0	0	0	0	0	0%	0%	3%	0%	0%	0%	0%	0%	0%	
911	42	43	60	62	77	76	88	81	71	72	59	0	2	0	0	0	0	0	0	0	0	0	0	0%	5%	0%	0%	0%	0%	0%	0%	0%	
912	43	43	54	65	76	77	85	81	68	69	56	0	7	9	0	0	0	3	3	0	0	4	0%	16%	17%	0%	0%	0%	4%	4%	0%	7%	
913	45	40	53	64	77	76	87	82	72	69	54	0	1	0	0	0	0	0	0	0	0	1	0%	3%	0%	0%	0%	0%	0%	0%	0%	2%	
914	42	39	62	67	77	76	88	80	67	68	54	0	0	2	0	0	0	0	0	0	0	0	0	0%	3%	0%	0%	0%	0%	0%	0%	0%	
915	54	44	64	66	78	78	84	80	71	68	54	0	0	0	0	0	0	0	0	0	0	0	0	0%	0%	0%	0%	0%	0%	0%	0%	0%	
916	40	41	55	63	78	77	84	79	75	62	54	0	0	0	0	0	0	0	3	1	0	0	0	0%	0%	0%	0%	0%	4%	1%	0%	0%	
917	41	43	55	63	73	75	86	80	71	61	52	0	0	0	0	0	0	0	0	0	0	0	0	0%	0%	0%	0%	0%	0%	0%	0%	0%	
918	50	39	55	64	77	76	85	78	73	66	53	0	0	0	0	0	0	0	0	0	0	0	0	0%	0%	0%	0%	0%	0%	0%	0%	0%	
919	41	44	50	48	58	69	77	70	63	57	54	0	0	0	0	0	0	0	0	0	0	0	0	0%	0%	0%	0%	0%	0%	0%	0%	0%	
920	39	43	49	58	66	70	74	73	66	59	57	0	0	0	0	0	1	1	0	0	0	3	0	0%	0%	0%	2%	1%	0%	0%	0%	3%	
921	45	44	52	57	67	70	75	74	75	61	57	1	0	0	0	0	1	0	0	0	0	0	2%	0%	0%	0%	1%	0%	0%	0%	0%		
922	35	45	51	56	66	70	73	71	76	61	55	0	1	1	0	0	0	0	0	0	0	1	3	0%	2%	2%	0%	0%	0%	0%	2%	5%	
923	40	39	57	65	78	77	87	81	68	67	55	0	0	1	0	0	0	0	0	0	0	0	0	0%	2%	0%	0%	0%	0%	0%	0%	0%	
924	44	41	47	59	71	70	67	72	65	53	53	0	0	0	0	0	0	0	1	0	0	0	0	0%	0%	0%	0%	0%	1%	0%	0%	0%	
925	45	49	47	49	52	51	52	51	49	53	59	0	1	0	0	0	0	0	0	0	0	0	0	0%	2%	0%	0%	0%	0%	0%	0%	0%	
926	50	48	46	49	51	51	51	51	48	52	55	0	0	0	0	0	0	0	0	0	0	0	0	0%	0%	0%	0%	0%	0%	0%	0%	0%	
927	50	49	44	47	51	51	51	51	48	52	51	0	0	0	0	0	0	0	0	0	0	0	0	0%	0%	0%	0%	0%	0%	0%	0%	0%	
928	49	48	48	45	51	51	52	51	47	52	56	0	0	1	0	0	0	0	0	0	0	0	0	0%	2%	0%	0%	0%	0%	0%	0%	0%	
929	50	50	44	49	51	51	51	51	47	52	57	0	0	0	0	0	0	0	0	0	0	3	0	0%	0%	0%	0%	0%	0%	0%	0%	6%	
930	47	41	47	47	52	48	51	48	50	53	59	0	0	0	0	0	7	2	0	0	0	0	0	0%	0%	0%	13%	4%	0%	0%	0%	0%	
931	44	42	47	49	52	47	51	50	50	51	60	0	0	0	0	0	5	0	0	0	0	0	0	0%	0%	0%	10%	0%	0%	0%	0%	0%	
932	47	42	47	48	52	48	52	50</td																									

**Graph 1: Comparison of Annual HPC Results >500 CFU/ml  
in the City of Surrey's Water System**

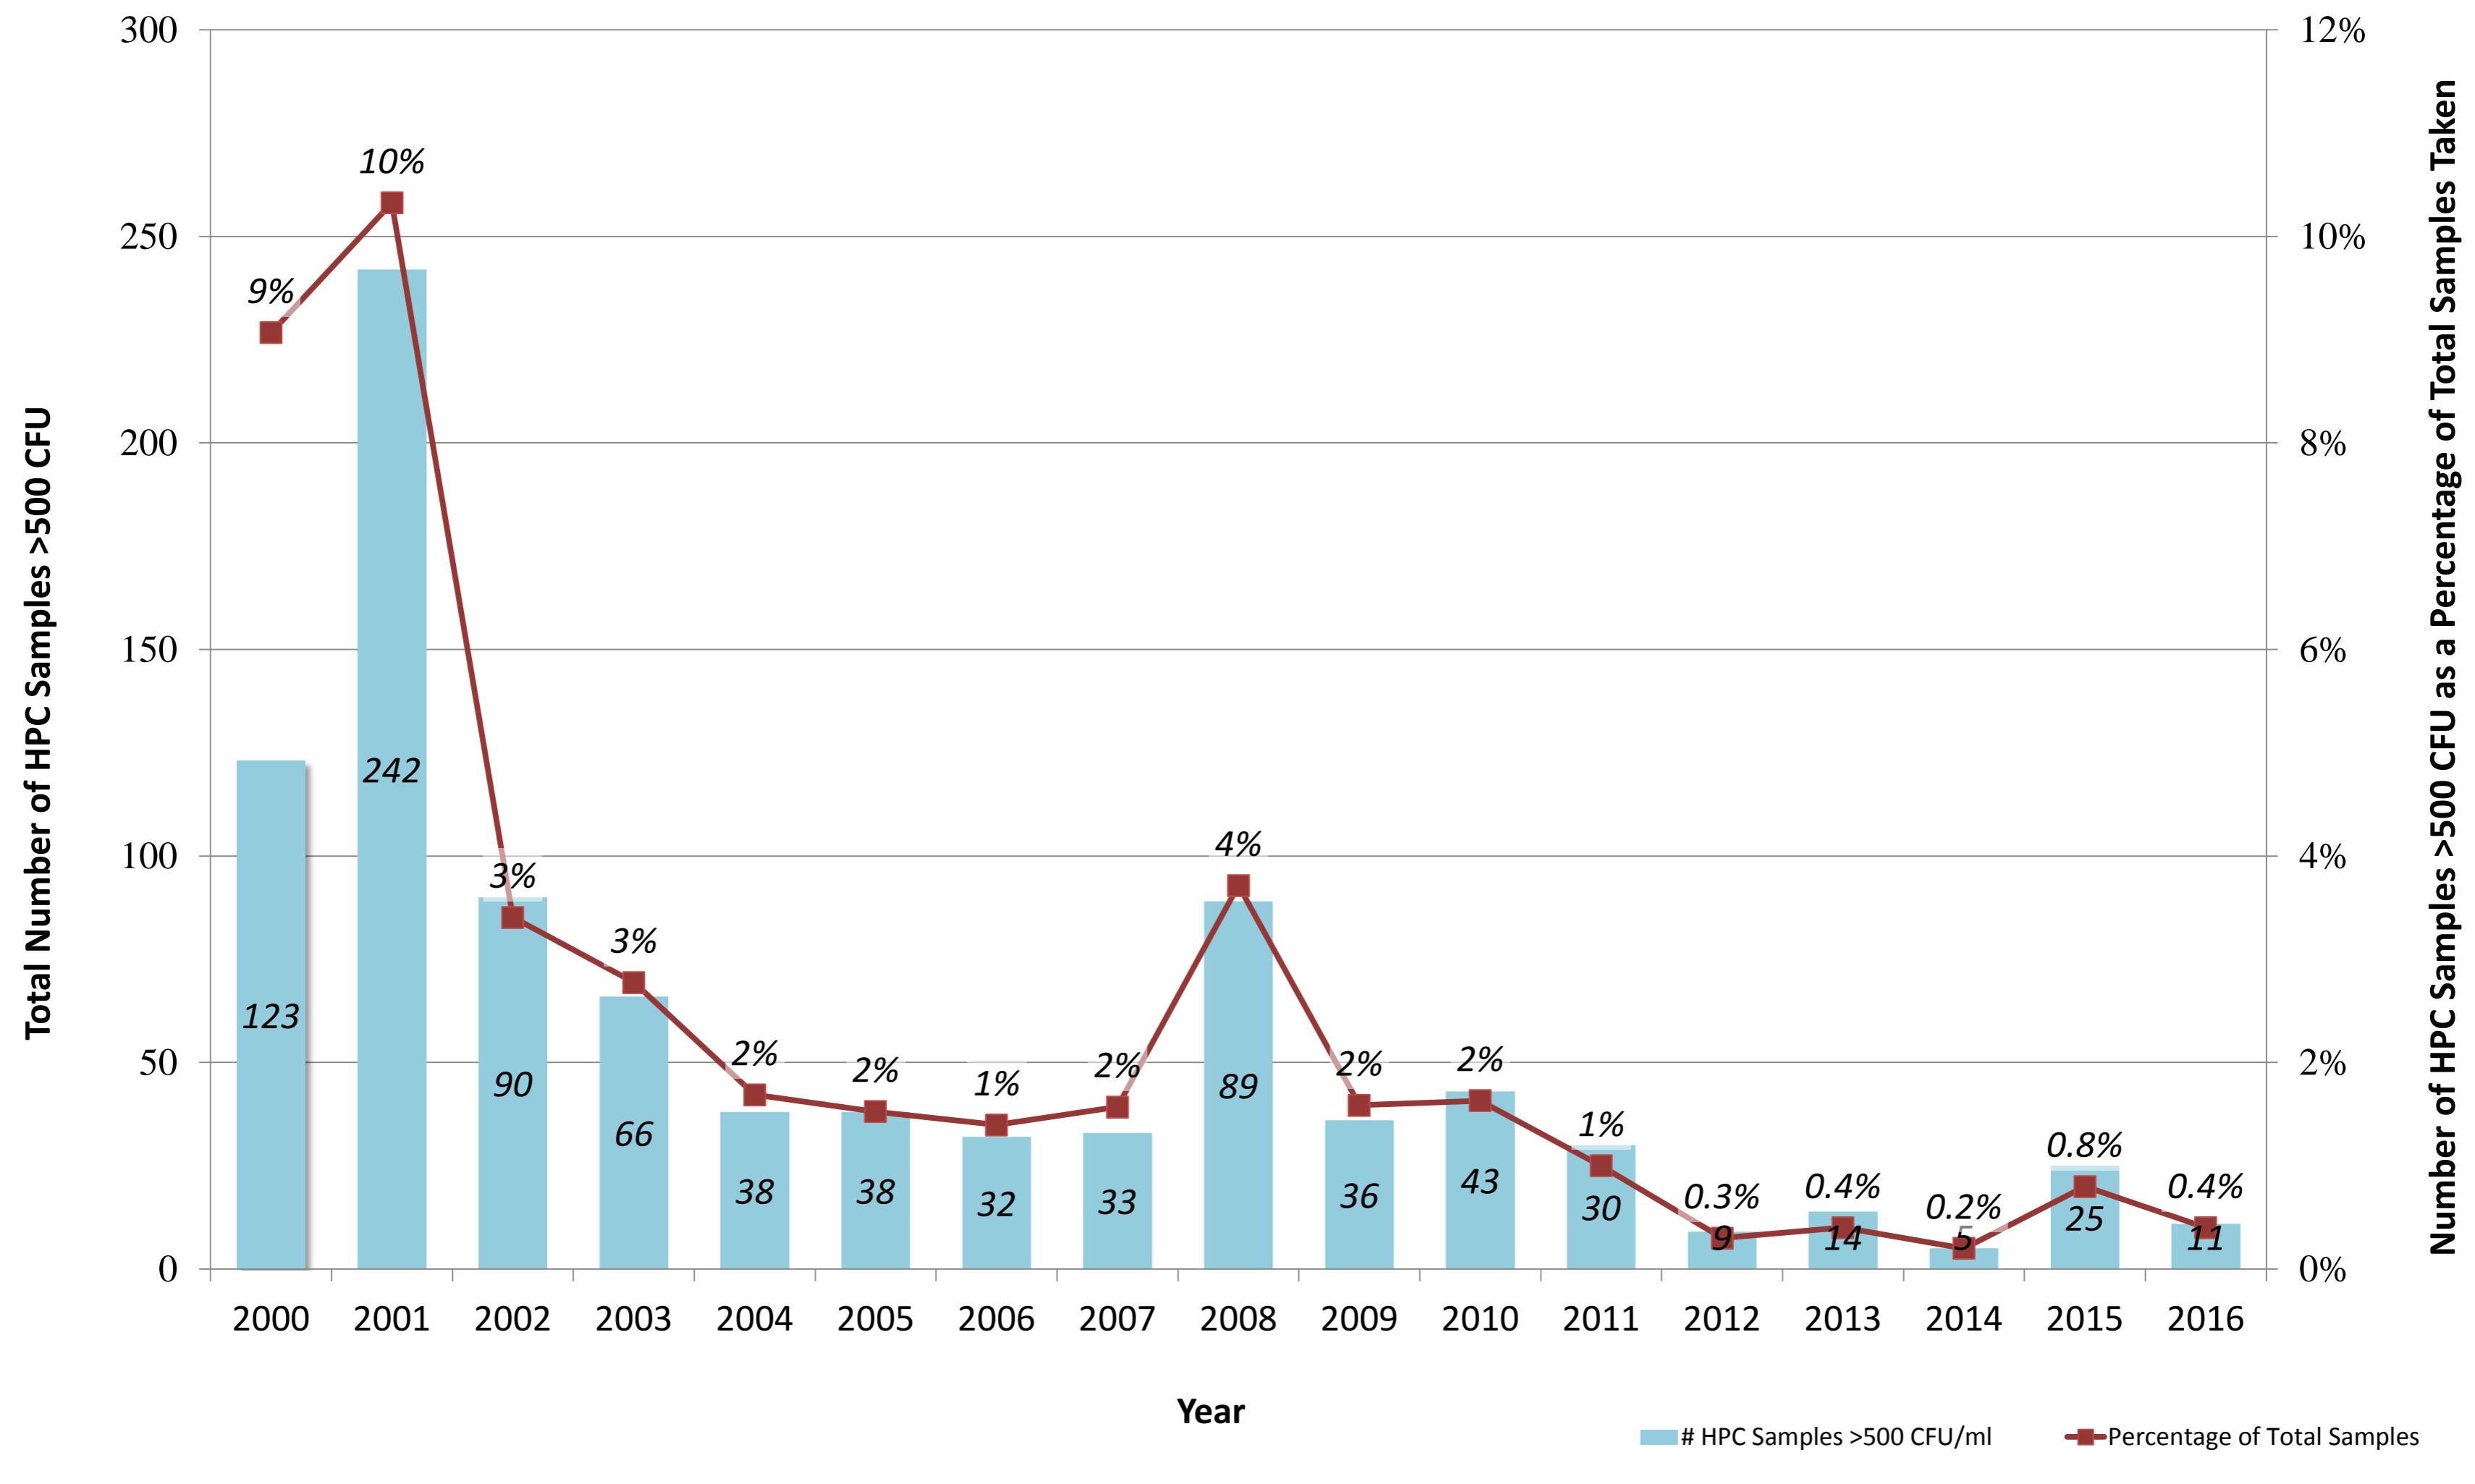

**Table 4 Comparisons of Chlorine Residuals Above & Below 0.2 ppm (2016)**

Sampling Site	No. of Samples Tested	< 0.2 ppm	> 0.2 ppm	< 0.2 ppm	> 0.2 ppm
SUR 901	60	18	42	30%	70%
SUR 902	64	56	8	88%	13%
SUR 903	64	19	45	30%	70%
SUR 904	57	7	50	12%	88%
SUR 905	58	57	1	98%	2%
SUR 906	55	48	7	87%	13%
SUR 907	55	2	53	4%	96%
SUR 908	57	52	5	91%	9%
SUR 909	54	4	50	7%	93%
SUR 910	54	42	12	78%	22%
SUR 911	59	17	42	29%	71%
SUR 912	56	6	50	11%	89%
SUR 913	54	1	53	2%	98%
SUR 914	54	0	54	0%	100%
SUR 915	54	0	54	0%	100%
SUR 916	54	1	53	2%	98%
SUR 917	52	0	52	0%	100%
SUR 918	53	0	53	0%	100%
SUR 919	54	8	46	15%	85%
SUR 920	57	50	7	88%	12%
SUR 921	57	1	56	2%	98%
SUR 922	55	49	6	89%	11%
SUR 923	55	0	55	0%	100%
SUR 924	53	0	53	0%	100%
SUR 925	59	0	59	0%	100%
SUR 926	55	0	55	0%	100%
SUR 927	51	0	51	0%	100%
SUR 928	56	9	47	16%	84%
SUR 929	57	0	57	0%	100%
SUR 930	59	11	48	19%	81%
SUR 931	60	2	58	3%	97%
SUR 932	57	9	48	16%	84%
SUR 933	61	9	52	15%	85%
SUR 934	62	0	62	0%	100%
SUR 935	61	0	61	0%	100%
SUR 936	56	44	12	79%	21%
SUR 937	60	52	8	87%	13%
SUR 938	60	33	27	55%	45%
SUR 939	58	1	57	2%	98%
SUR 940	60	1	59	2%	98%
SUR 941	60	2	58	3%	97%
SUR 942	57	0	57	0%	100%
SUR 943	62	1	61	2%	98%
SUR 944	62	14	48	23%	77%
SUR 945	60	1	59	2%	98%
SUR 946	59	19	40	32%	68%
SUR 947	59	1	58	2%	98%
SUR 948	61	57	4	93%	7%
SUR 949	69	30	39	43%	57%
SUR 951	62	28	34	45%	55%
SUR 952	62	0	62	0%	100%
<b>Total</b>	<b>2950</b>	<b>762</b>	<b>2188</b>	<b>26%</b>	<b>74%</b>

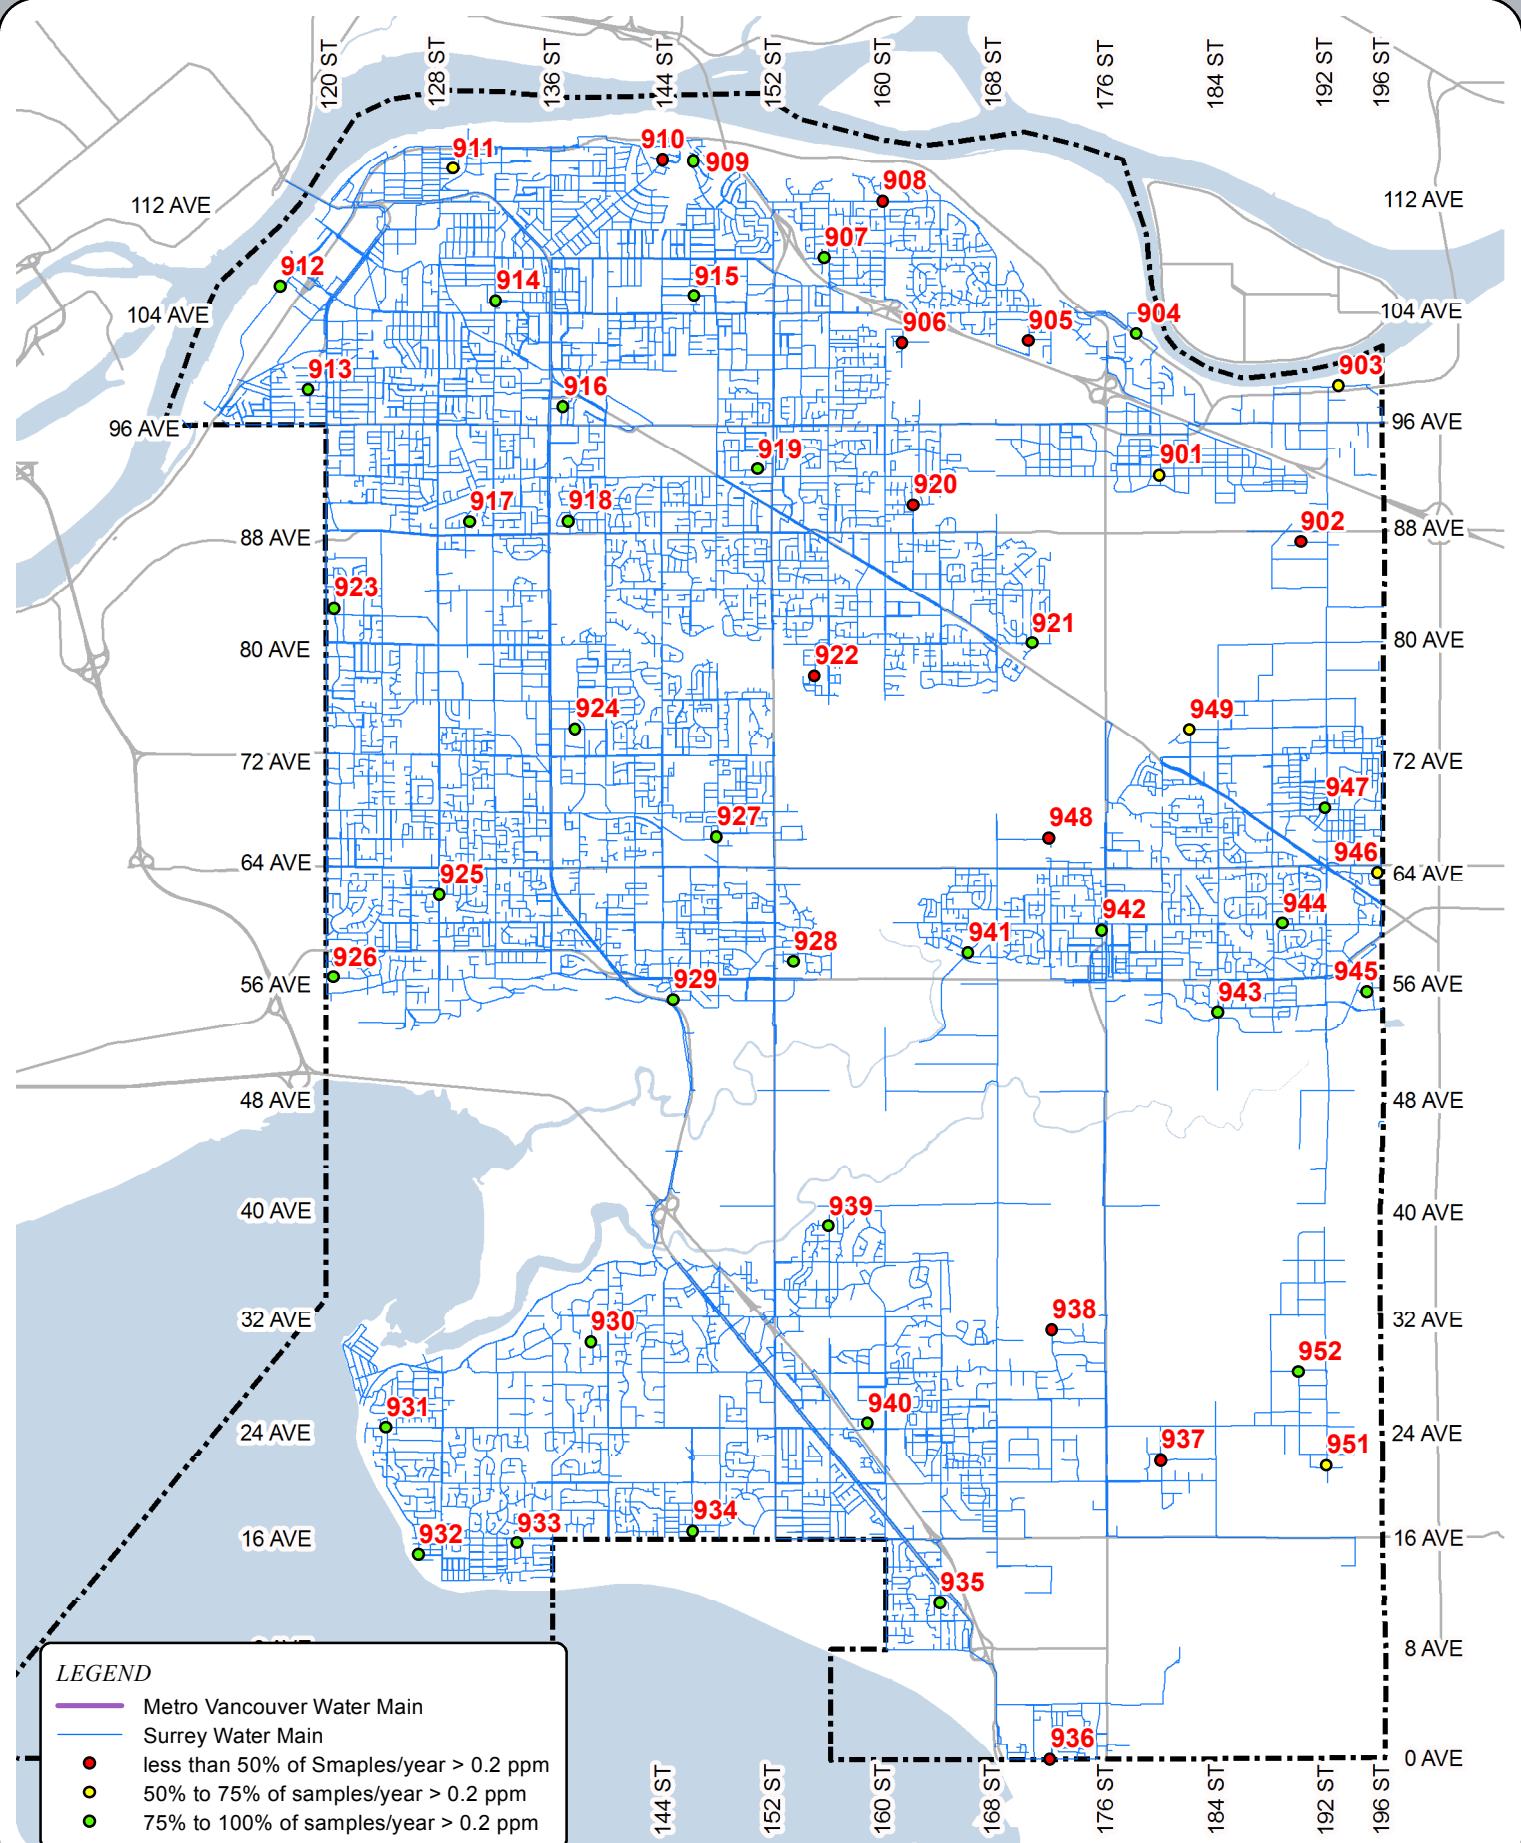

**Fig. 6: 2016 CHLORINE RESIDUALS**

SCALE: 1:110,000

CITY OF SURREY  
GIS SECTION

Source: L:\ENG\Water\Engineering\GIS\maps\2016 Chlorine Residuals Map.mxd  
Cartographer: D46 Date: 23-Jan-2017 © City of Surrey

## **I. Water System Security**

A combination of measures is utilized to provide security for the distribution system. All pump stations utilize external security lighting and have locked access doors and/or ground hatches that are surrounded by security fencing. They also have intrusion alarms which are monitored by a SCADA system.

All new service connections installed after 1998 incorporate check valves as a component of the meter setter installation.

Except for the occasional unauthorized opening, theft of parts, or accident affecting fire hydrants, and a few instances of graffiti on fire hydrants, there were no incidents of vandalism to the City's water system in 2016.

## **J. Backflow Prevention and Cross Connection Control**

To protect the quality of the water distributed, the City minimizes the risk of backflow occurrence in the system by ensuring that adequate pressure is maintained above 40 psi during peak demand conditions and above 20 psi during emergency conditions, including fire and main breaks.

Additionally, the City administers a comprehensive Cross Connection Control (CCC) program to minimize the risk of contaminants originating from private properties entering into City's water network and private property's plumbing system. The program includes enforcement of annual testing of backflow preventers, installation of backflow preventers for all new construction (plumbing permit requirement) and existing industrial, commercial and institutional (ICI) properties by a cross connection survey requirement.

In 2016, the number of testable backflow preventers registered with the City increased by 831 (7.4% for a total of 11,096 devices), among them 508 assemblies from new developments/renovations, and 323 assemblies from CCC survey requirement. In 2016, the City achieved 97% compliance of annual testing requirement which is a 2% increase from 2015. The relatively lower number of owners that were found to be in non-compliance were notified to comply or face By-law enforcement.

The City of Surrey remains diligent in maintaining its water distribution system to high quality standards and in ensuring the delivery of high quality water to the City's residents and businesses.

## **K. Water Emergency Response Plan**

Water emergency response is governed by Metro Vancouver and the City of Surrey. Source water from the North shore watersheds to the City of Surrey supply mains are the responsibility of Metro Vancouver (MV). Any emergency response or incident via manmade or natural disaster will enact MV Water Continuity Plan. Likewise, any situation within the boundaries of the City will enact Surrey's Water Continuity Plan. Emergency responses may include but are not limited to loss of MV water supply, water quality degradation, and seismic hazards and flooding. Surrey's plan is continually being updated as new information and best practices are observed. Surrey works closely with Fraser Health in plan review and updates.

## **APPENDIX A**


---

### **2016 Water Quality Laboratory Test Results**




## CITY OF SURREY - 2016

### Results of Bacteriological Analyses of Potable Water Samples Compliance With BC Drinking Water Protection Regulation

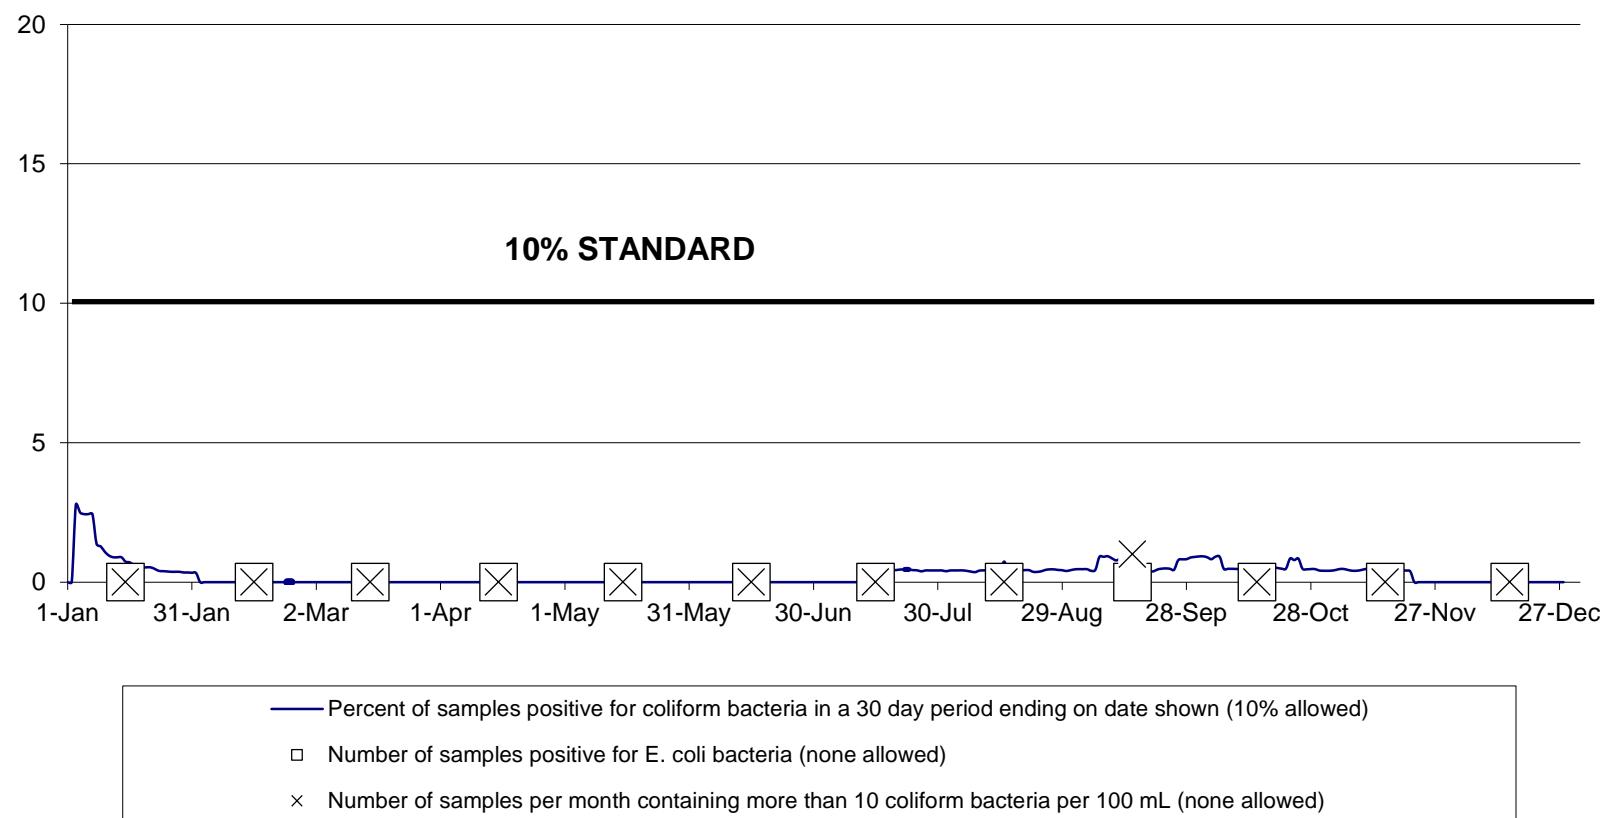


## CITY OF SURREY - MONTHLY HPC COUNTS FOR 2016

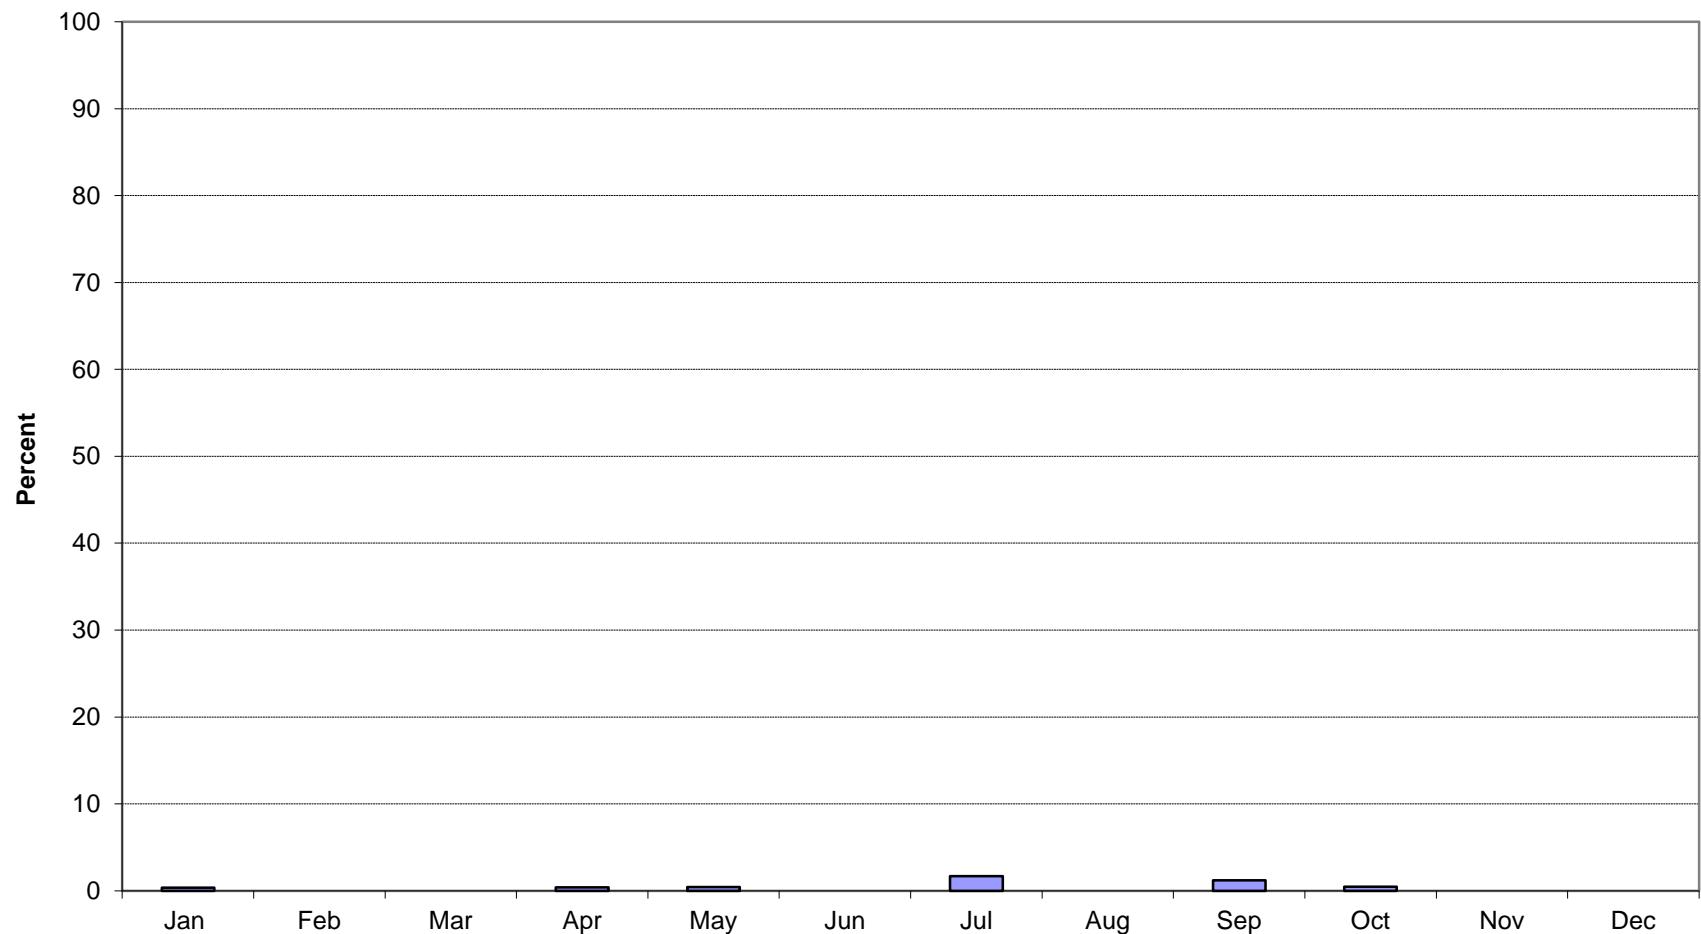


■ Percent of samples per month containing greater than 500 CFU/mL of heterotrophic plate count (HPC) bacteria. High HPC levels are an indication of bacterial regrowth.

## **Number of Monthly Water Test Samples (2016)**

## CITY OF SURREY - 2016

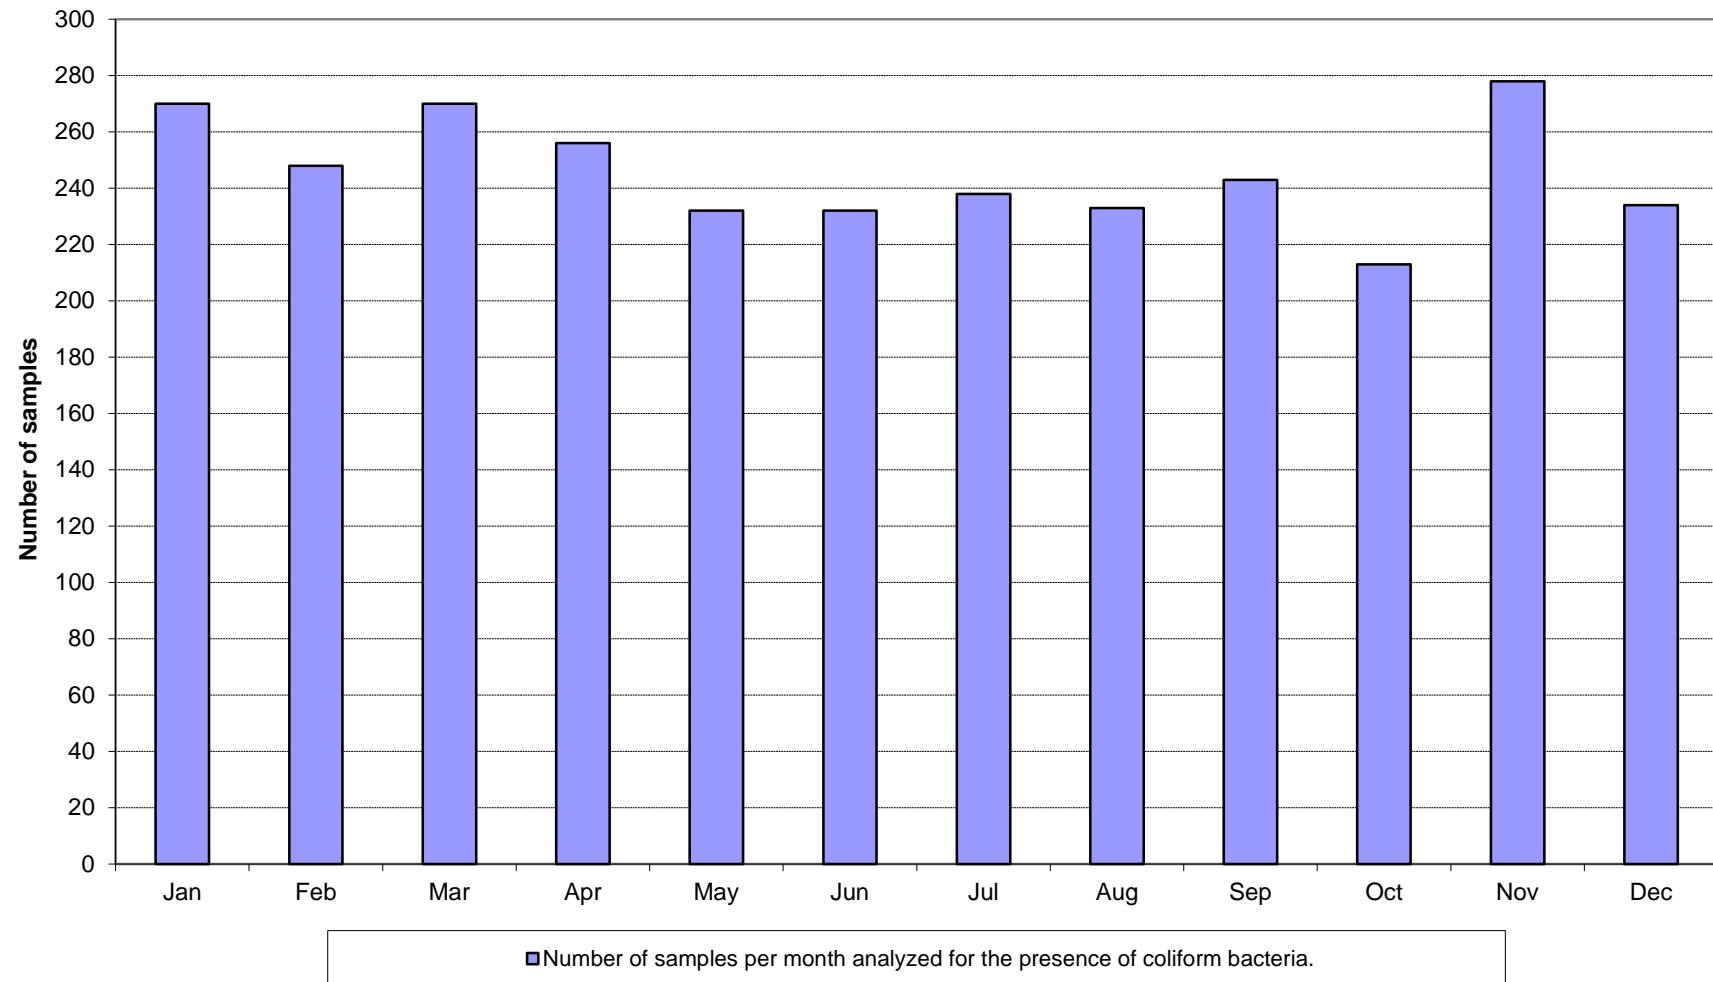

## Comparison of Annual Disinfection Bi-Product Averages in the City of Surrey's Water System

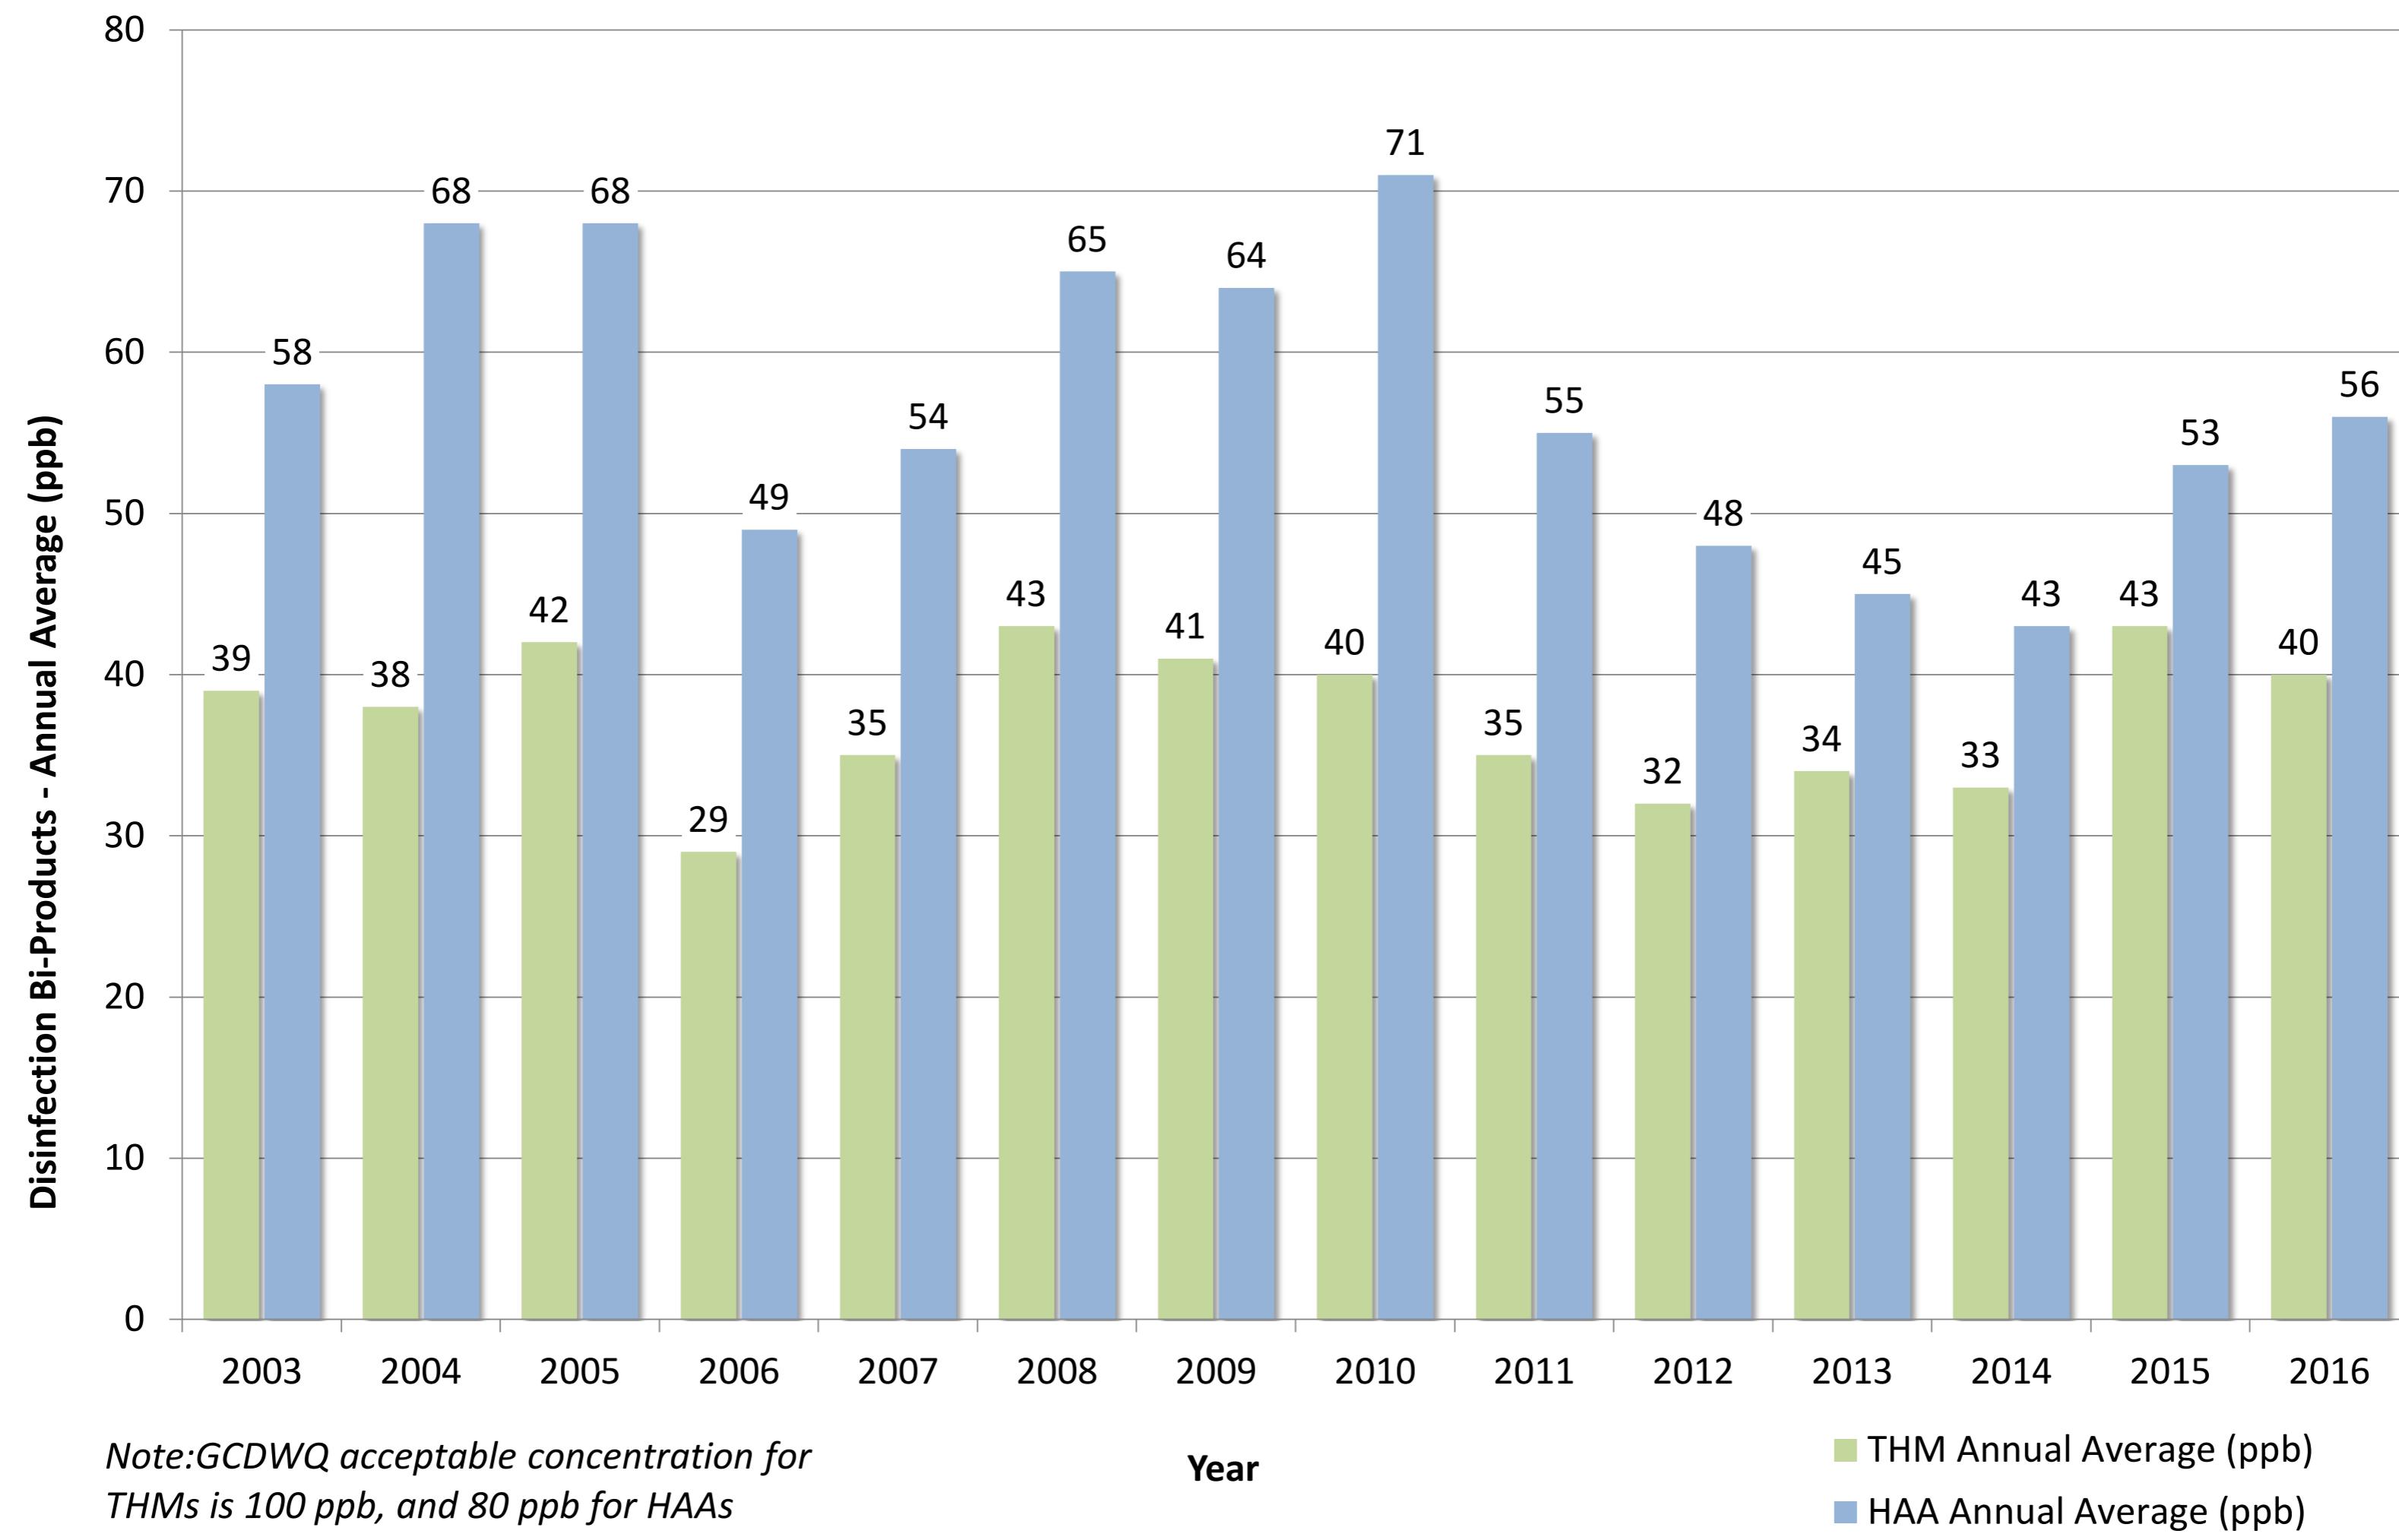

**City of Surrey**

**2016 Disinfection By-Products (THM, HAA) & pH Monitoring Results**

Sample Station ID	Sample Station Location	Date Sampled	THM (ppb)						HAA (ppb)						pH units
			Bromodichloromethane	Bromoform	Chlorodibromomethane	Chloroform	Total Trihalomethanes	Total THM Quarterly Average (Guileline Limit 100ppb/mL)	Dibromoacetic Acid	Dichloroacetic Acid	Monobromoacetic Acid	Monochloroacetic Acid	Trichloroacetic Acid	Total Haloacetic Acid	
SUR-902	18995 87A Ave	02/03/2016	<1	<1	<1	32	33.1	39							
SUR-902		01/06/2016	<1	<1	<1	32	32.9	36							
SUR-902		30/08/2016	2	<1	<1	35	38	37							
SUR-902		20/10/2016	1	<1	<1	31	33	34							
SUR-922	7768 155 St.	01/03/2016	<1	<1	<1	38	39.6	42	<0.5	6	<1	4	35.5	45.3	46
SUR-922		30/05/2016	<1	<1	<1	36	37.1	40	<0.5	5	<1	5	34	43.8	45
SUR-922		12/09/2016	2	<1	<1	35	37	39	<0.5	5	<1	4	25.1	35	44
SUR-922		25/10/2016	1	<1	<1	36	38	38	<0.5	7	<1	6	36.9	50.1	44
SUR-926	12059 56 Ave	01/03/2016	<1	<1	<1	30	31.4	35	<0.5	13	<1	7	15.8	37.4	46
SUR-926		30/05/2016	<1	<1	<1	31	31.7	33	<0.5	15	<1	7	16.1	39.1	42
SUR-926		12/09/2016	2	<1	<1	31	34	31	<0.5	12	<1	6	16.2	34.3	34
SUR-926		25/10/2016	<1	<1	<1	35	37	34	<0.5	13	<1	5	28.1	47.1	39
SUR-928	15349 57 Ave	01/03/2016	<1	<1	<1	36	37.4	38	<0.5	5	<1	4	27.5	36.1	36
SUR-928		30/05/2016	<1	<1	<1	42	42.6	38	<0.5	13	<1	6	27	46.8	38
SUR-928		01/09/2016	2	<1	<1	36	39	38	<0.5	15	<1	6	21.8	43.1	40
SUR-928		25/10/2016	<1	<1	<1	33	35	39	<0.5	5	<1	4	27.9	36.4	41
SUR-930	SW Entrance to Parkway, South of 303 139 St.	29/02/2016	<1	<1	<1	29	29.9	44	<0.5	26	<1	9	47.8	82.2	70
SUR-930		01/06/2016	<1	<1	<1	40	40.9	43	<0.5	21	<1	9	30.3	61.2	65
SUR-930		01/09/2016	2	<1	<1	43	45	43	<0.5	17	<1	8	30	55.7	60
SUR-930		21/10/2016	1	<1	<1	51	53	42	<0.5	11	<1	6	56.9	74.9	69
SUR-931	124 St. & 24 Ave	29/02/2016	<1	<1	<1	46	46.5	48	<0.5	23	<1	8	39.1	70.2	78
SUR-931		01/06/2016	<1	<1	<1	35	35.8	46	<0.5	23	<1	10	32.9	66.8	77
SUR-931		01/09/2016	2	<1	<1	41	44	44	<0.5	20	<1	8	28.2	57.3	65
SUR-931		21/10/2016	1	<1	<1	54	57	46	<0.5	12	<1	6	56.2	75.2	67
SUR-940	24 Ave., by South Depot	29/02/2016	<1	<1	<1	44	44.3	48	<0.5	19	<1	7	32.3	58.6	72
SUR-940		01/06/2016	<1	<1	<1	38	38.5	45	<0.5	22	<1	9	34.9	66.3	72
SUR-940		01/09/2016	2	<1	<1	42	45	45	<0.5	19	<1	9	32.7	61.3	66
SUR-940		21/10/2016	1	<1	<1	57	59	47	<0.5	33	2	11	72.5	117.8	76

Analysis by Metro Vancouver Laboratory

## City of Surrey

### 2016 Semi-annual Metals Monitoring Results

Sample Station ID	Sample Station Location	Date & Time Sampled	Aluminum Total	Antimony Total	Arsenic Total	Barium Total	Boron Total	Cadmium Total	Calcium Total	Chromium Total	Cobalt Total	Copper Total	Iron Total	Lead Total	Magnesium Total	Manganese Total	Mercury Total	Molybdenum Total	Nickel Total	Potassium Total	Selenium Total	Silver Total	Sodium Total	Zinc Total
			µg/L	µg/L	µg/L	µg/L	µg/L	µg/L	µg/L	µg/L	µg/L	µg/L	µg/L	µg/L	µg/L	µg/L	µg/L	µg/L	µg/L	µg/L	µg/L	µg/L	µg/L	
SUR-922	7768 - 155 St.	17/05/2016 12:05	77	<0.5	<0.5	2.2	<10	<0.2	944	0.36	<0.5	2.3	45	<0.5	89	1.5	<0.05	<0.5	<0.5	108	<0.5	<0.5	5450	<3
SUR-922	7768 - 155 St.	25/10/2016 7:40	92	<0.5	<0.5	2.9	<10	<0.2	1010	0.18	<0.5	5.1	80	0.6	94	9.8	<0.05	<0.5	<0.5	120	<0.5	<0.5	6290	10.6
SUR-928	15349 - 57 Ave.	17/05/2016 12:32	52	<0.5	<0.5	2.6	<10	<0.2	1790	0.28	<0.5	3.4	42	<0.5	115	1.3	<0.05	<0.5	<0.5	123	<0.5	<0.5	3770	5.0
SUR-928	15349 - 57 Ave.	25/10/2016 8:29	40	<0.5	<0.5	3.5	<10	<0.2	2510	0.19	<0.5	3.8	47	<0.5	138	2.1	<0.05	<0.5	<0.5	176	<0.5	<0.5	2630	5.5
SUR-931	124 St. & 24 Ave.	17/05/2016 13:02	86	<0.5	<0.5	2.2	<10	<0.2	1030	0.30	<0.5	2.8	45	<0.5	70	2.4	<0.05	<0.5	<0.5	110	<0.5	<0.5	5440	4.5
SUR-931	124 St. & 24 Ave.	08/11/2016 10:19	95	<0.5	<0.5	2.6	<10	<0.2	1300	0.24	<0.5	0.8	48	<0.5	75	0.9	<0.05	<0.5	<0.5	127	<0.5	<0.5	7020	<3.0

Analysis by Metro Vancouver Laboratory

# Standards for Metal Analysis

## Guidelines for Canadian Drinking Water Quality

Parameter	<u>Canadian Guideline Limit</u>	<u>Reason Guideline Established</u>
Aluminium Total ( $\mu\text{g/L}$ )	200	aesthetic
Antimony Total ( $\mu\text{g/L}$ )	6	health
Arsenic Total ( $\mu\text{g/L}$ )	10	health
Barium Total ( $\mu\text{g/L}$ )	1000	health
Boron Total ( $\mu\text{g/L}$ )	5000	health
Cadmium Total ( $\mu\text{g/L}$ )	5	health
Calcium Total ( $\mu\text{g/L}$ )	none	
Chromium Total ( $\mu\text{g/L}$ )	50	health
Cobalt Total ( $\mu\text{g/L}$ )	none	
Copper Total ( $\mu\text{g/L}$ )	$\leq 1000$	aesthetic
Iron Total ( $\mu\text{g/L}$ )	$\leq 300$	aesthetic
Lead Total ( $\mu\text{g/L}$ )	10	health
Magnesium Total ( $\mu\text{g/L}$ )	none	
Manganese Total ( $\mu\text{g/L}$ )	$\leq 50$	aesthetic
Mercury Total ( $\mu\text{g/L}$ )	1.0	health
Molybdenum Total ( $\mu\text{g/L}$ )	none	
Nickel Total ( $\mu\text{g/L}$ )	none	
Potassium Total ( $\mu\text{g/L}$ )	none	
Selenium Total ( $\mu\text{g/L}$ )	50	health
Silver Total ( $\mu\text{g/L}$ )	none	
Sodium Total ( $\mu\text{g/L}$ )	$\leq 200,000$	aesthetic
Zinc Total ( $\mu\text{g/L}$ )	$\leq 5000$	aesthetic

## **City of Surrey**

### **2016 Vinyl Chloride Results**


Sample Station ID	Sample Station Location	1st Half of 2016		2nd Half of 2016	
		Date Sampled	Vinyl Chloride mg/L	Date Sampled	Vinyl Chloride mg/L
SUR-901	92 Ave. & 180 St.	15-Jun-16	<0.0010	8-Dec-16	<0.0010
SUR-902	18995 - 87 A Ave.	15-Jun-16	<0.0010	8-Dec-16	<0.0010
SUR-928	15349 - 57 Ave.	16-Jun-16	<0.0010	21-Dec-16	<0.0010
SUR-930	SW Ent. to Pkwy, s. of 3031-139 St.	15-Jun-16	<0.0010	28-Nov-16	<0.0010

Analysis by Metro Vancouver Laboratory


**2016 MV Laboratory Report - 901 (17988 93A ST)**

Date Collected	CL2 Free	Ecoli	HPC	Tcoli	Temp	Turbidity
	mg/L	MF/100mLs	CFU/mLs	MF/100mLs	C	NTU
05-Jan	0.60	<1	<2	<1	6.8	0.33
11-Jan	0.42	<1	<2	<1	6.4	0.27
20-Jan	0.36	<1	<2	<1	6.7	0.29
22-Jan	0.39	<1	<2	<1	7.2	0.23
28-Jan	0.35	<1	2	<1	7.8	0.25
04-Feb	0.54	<1	<2	<1	8.2	0.34
11-Feb	0.38	<1	<2	<1	7.3	0.39
17-Feb	0.27	<1	<2	<1	6.8	0.49
25-Feb	0.29	<1	<2	<1	7	0.38
02-Mar	0.38	<1	<2	<1	8.7	0.31
03-Mar	0.31	<1	<2	<1	8.3	0.36
09-Mar	0.41	<1	<2	<1	8.1	0.30
14-Mar	0.35	<1	<2	<1	8	0.28
17-Mar	0.33	<1	<2	<1	8.6	0.25
23-Mar	0.41	<1	<2	<1	8.9	0.26
31-Mar	0.39	<1	<2	<1	8.1	0.24
06-Apr	0.21	<1	14	<1	9.5	0.37
13-Apr	0.21	<1	<2	<1	9.7	0.43
20-Apr	0.21	<1	<2	<1	10	0.29
27-Apr	0.36	<1	<2	<1	11	0.27
05-May	0.27	<1	<2	<1	9.9	0.22
11-May	0.32	<1	<2	<1	11	0.26
18-May	0.26	<1	<2	<1	13	0.27
27-May	0.32	<1	<2	<1	12	0.25
01-Jun	0.22	<1	<2	<1	12.3	0.32
07-Jun	0.15	<1	<2	<1	13	0.23
10-Jun	0.32	<1	<2	<1	14	0.26
15-Jun	0.23	<1	<2	<1	14	0.25
23-Jun	0.28	<1	<2	<1	14	0.30
29-Jun	0.44	<1	2	<1	15	0.34
06-Jul	0.30	<1	<2	<1	15	0.25
13-Jul	0.23	<1	<2	<1	14	0.22
20-Jul	0.22	<1	<2	<1	16	0.22
26-Jul	0.36	<1	<2	<1	16	0.24
05-Aug	0.42	<1	<2	<1	17	0.20
08-Aug	0.43	<1	<2	<1	17	0.25
17-Aug	0.60	<1	<2	<1	18	0.26
18-Aug	0.50	<1	<2	<1	18	0.22
25-Aug	0.27	<1	<2	<1	18	0.29
26-Aug	0.54	<1	<2	<1	19	0.27
30-Aug	0.53	<1	2	<1	19	0.20
09-Sep	0.22	<1	<2	<1	18	0.21
15-Sep	0.48	<1	<2	<1	18	0.21
20-Sep	0.18	<1	<2	<1	17	0.23
28-Sep	0.07	<1	10	<1	16	0.19
05-Oct	0.04	<1	28	<1	16	0.18
13-Oct	0.09	<1	220	<1	17	0.31
20-Oct	0.10	<1	220	<1	15	0.37
25-Oct	0.04	<1	190	<1	16	0.37
01-Nov	0.04	<1	4	<1	13	0.27
09-Nov	0.04	<1	2	<1	13	0.27
16-Nov	0.06	<1	<2	<1	13	0.33
22-Nov	0.11	<1	6	<1	12	0.29
24-Nov	0.10	<1	<2	<1	10	0.30
25-Nov	0.04	<1	6	<1	12	0.28
29-Nov	0.04	<1	<2	<1	11	0.33
08-Dec	0.04	<1	2	<1	10	0.28
12-Dec	0.05	<1	2	<1	9	0.27
21-Dec	0.04	<1	<2	<1	8	0.31
30-Dec	0.06	<1	NA	<1	7	0.29

### 901 (17988 93A ST) - 2016 TEST RESULTS

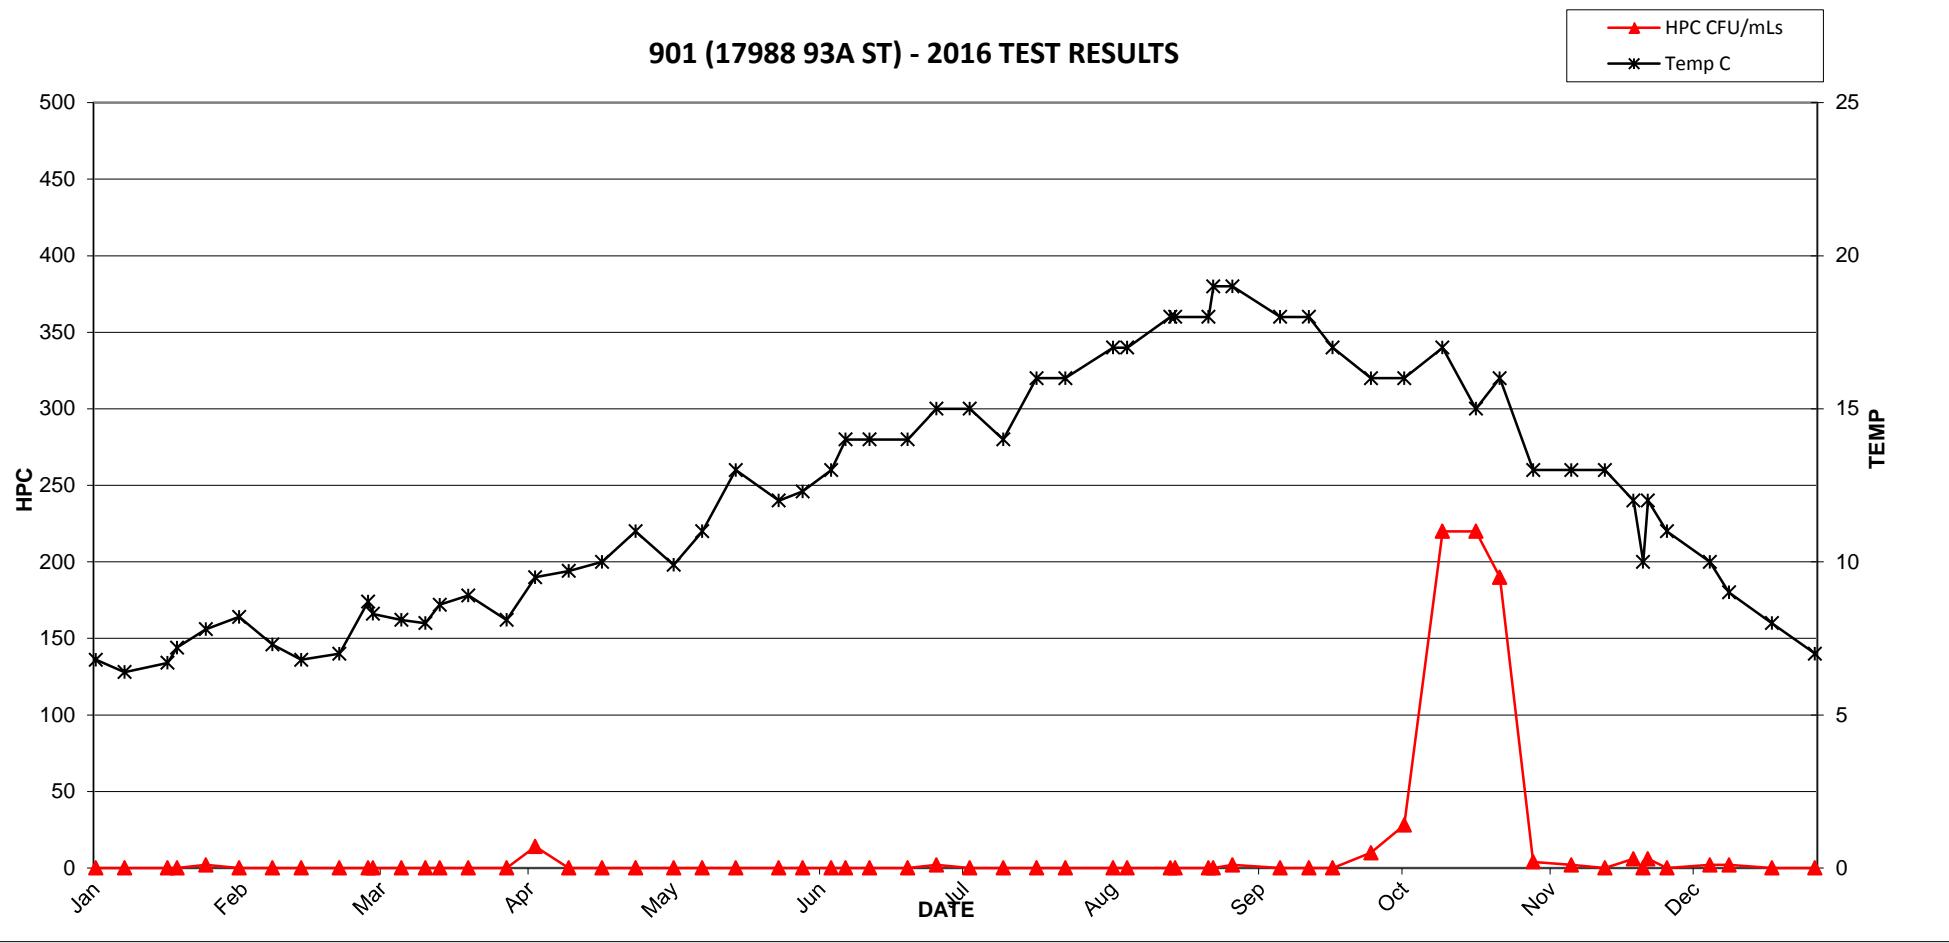


### 901 (17988 93A AVE) - 2016 TEST RESULTS

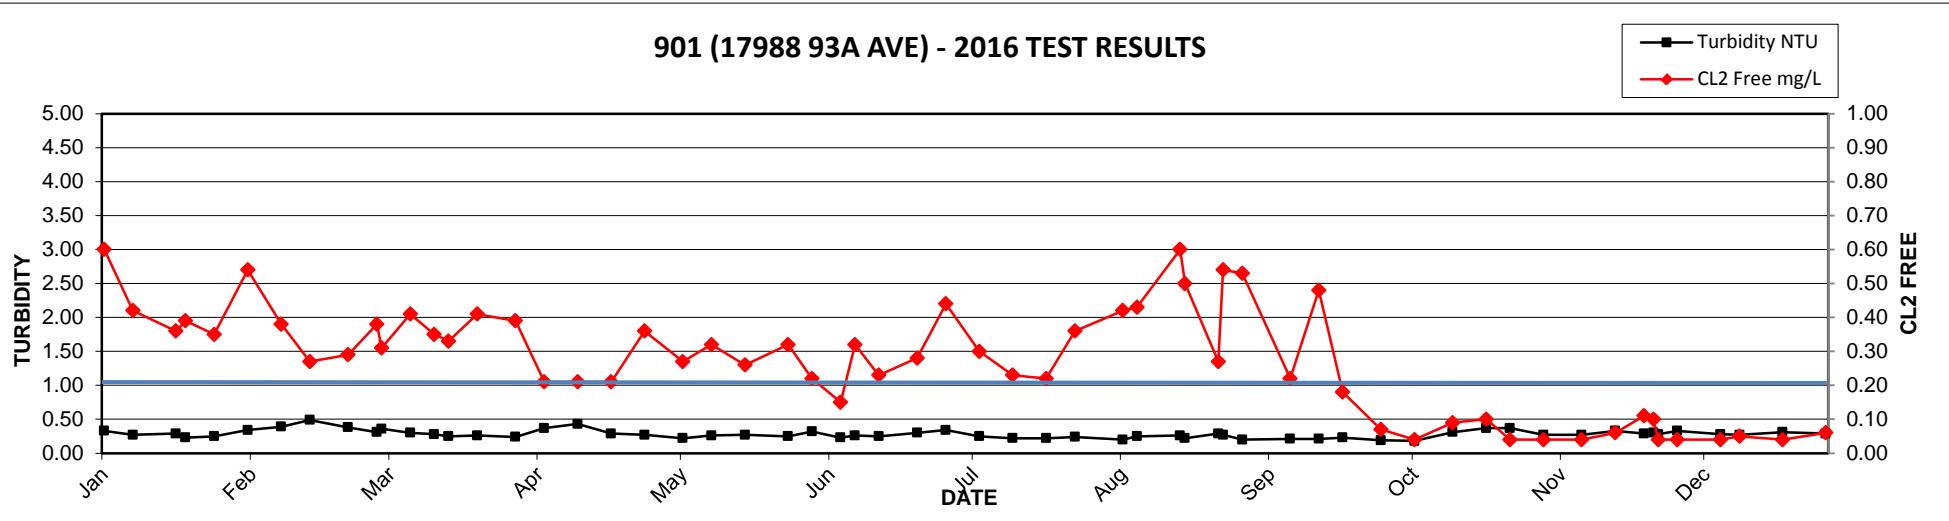


**2016 MV Laboratory Report - 902 (18995 87A AVE)**

Date Collected	CL2 Free mg/L	Ecoli MF/100mLs	HPC CFU/mLs	Tcoli MF/100mLs	Temp C	Turbidity NTU
05-Jan	0.01	<1	<2	<1	7.1	0.32
11-Jan	0.12	<1	6	<1	6.5	0.27
20-Jan	0.08	<1	<2	<1	6.7	0.42
22-Jan	0.04	<1	<2	<1	7.1	0.24
28-Jan	0.17	<1	<2	<1	7.9	0.26
04-Feb	0.22	<1	<2	<1	8.3	0.33
11-Feb	0.09	<1	<2	<1	7.3	0.37
17-Feb	0.12	<1	<2	<1	7.3	0.41
25-Feb	0.06	<1	<2	<1	7.9	0.34
02-Mar	0.30	<1	2	<1	8.5	0.35
03-Mar	0.16	<1	<2	<1	8.2	0.33
09-Mar	0.37	<1	<2	<1	8.2	0.30
14-Mar	0.05	<1	<2	<1	8.3	0.27
17-Mar	0.15	<1	<2	<1	8.5	0.25
23-Mar	0.25	<1	<2	<1	9	0.27
31-Mar	0.12	<1	<2	<1	9.4	0.25
06-Apr	0.16	<1	<2	<1	10	0.22
13-Apr	0.08	<1	2	<1	10	0.29
20-Apr	0.04	<1	<2	<1	11	0.21
27-Apr	0.05	<1	<2	<1	12	0.22
05-May	0.08	<1	2	<1	11	0.27
11-May	0.11	<1	4	<1	14	0.26
18-May	0.07	<1	<2	<1	15	0.32
27-May	0.04	<1	4	<1	13	0.22
01-Jun	0.04	<1	<2	<1	14.6	0.46
07-Jun	0.04	<1	<2	<1	16	0.36
10-Jun	0.07	<1	<2	<1	16	0.23
15-Jun	0.04	<1	<2	<1	16	0.33
23-Jun	0.09	<1	2	<1	16	0.29
29-Jun	0.29	<1	2	<1	15	0.42
06-Jul	0.04	<1	<2	<1	17	0.22
13-Jul	0.16	<1	<2	<1	13	0.33
20-Jul	0.04	<1	2	<1	18	0.26
26-Jul	0.82	<1	2	<1	15	0.32
05-Aug	0.08	<1	<2	<1	20	0.18
08-Aug	0.07	<1	4	<1	19	0.30
17-Aug	0.06	<1	2	<1	21	0.19
18-Aug	0.06	<1	4	<1	20	0.29
25-Aug	0.14	<1	2	<1	19	0.18
26-Aug	0.04	<1	<2	<1	22	0.19
30-Aug	0.04	<1	10	<1	20	0.19
09-Sep	0.04	<1	<2	<1	19	0.21
15-Sep	0.16	<1	<2	<1	19	0.17
20-Sep	0.04	<1	20	<1	18	0.19
28-Sep	0.07	<1	36	3	15	0.41
30-Sep	0.09	<1	30	3	15	0.21
01-Oct	0.11	<1	22	11	16	0.17
02-Oct	0.21	<1	14	<1	14	0.20
03-Oct	0.10	<1	44	<1	17	0.20
04-Oct	0.08	<1	<2	<1	16	0.42
05-Oct	0.04	<1	10	<1	16	0.26
13-Oct	0.04	<1	14	<1	17	0.19
20-Oct	0.04	<1	48	<1	16	0.26
25-Oct	0.10	<1	16	<1	16	0.32
01-Nov	0.08	<1	2	<1	13	0.31
09-Nov	0.04	<1	<2	<1	12	0.31
16-Nov	0.07	<1	<2	<1	12	0.44
22-Nov	0.08	<1	<2	<1	10	0.30
25-Nov	0.09	<1	<2	<1	11	0.33
29-Nov	0.11	<1	<2	<1	12	0.36
08-Dec	0.11	<1	<2	<1	8	0.30
12-Dec	0.07	<1	<2	<1	8	0.24
21-Dec	0.08	<1	<2	<1	8	0.27
30-Dec	0.43	<1	NA	<1	7	0.21

### 902 (18995 87A AVE) - 2016 TEST RESULTS

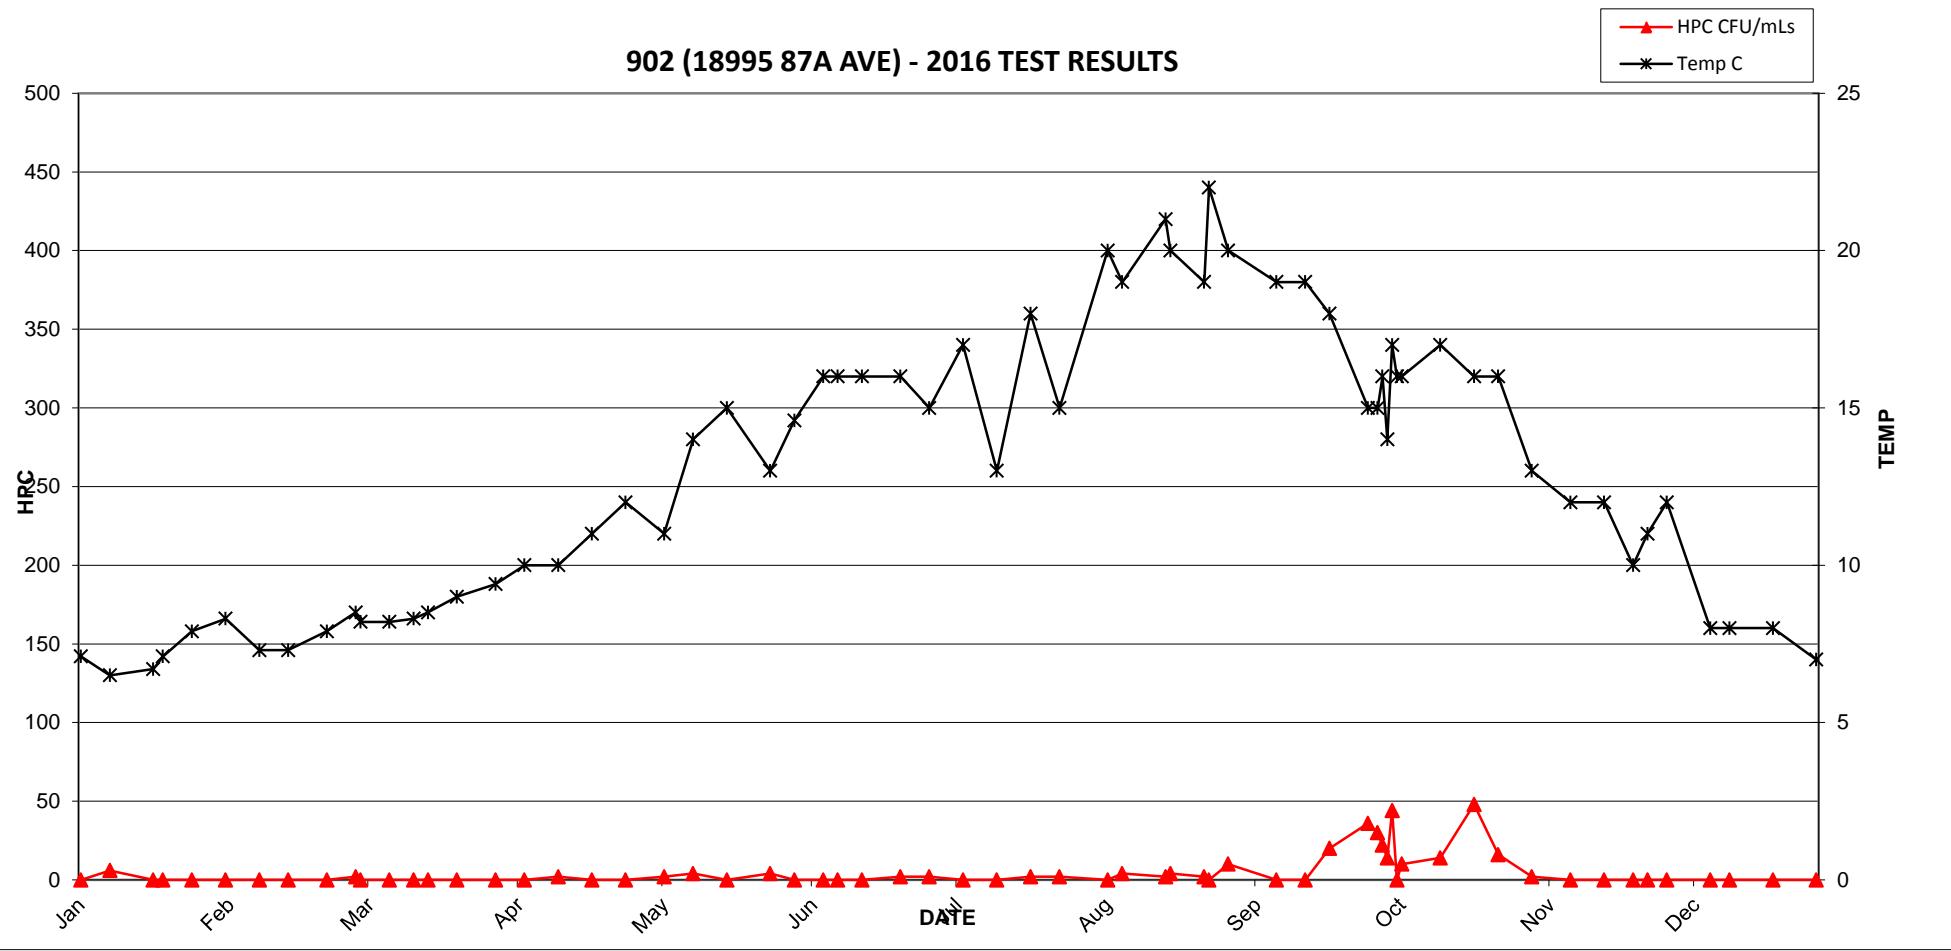


### 902 (18995 87A AVE) - 2016 TEST RESULTS

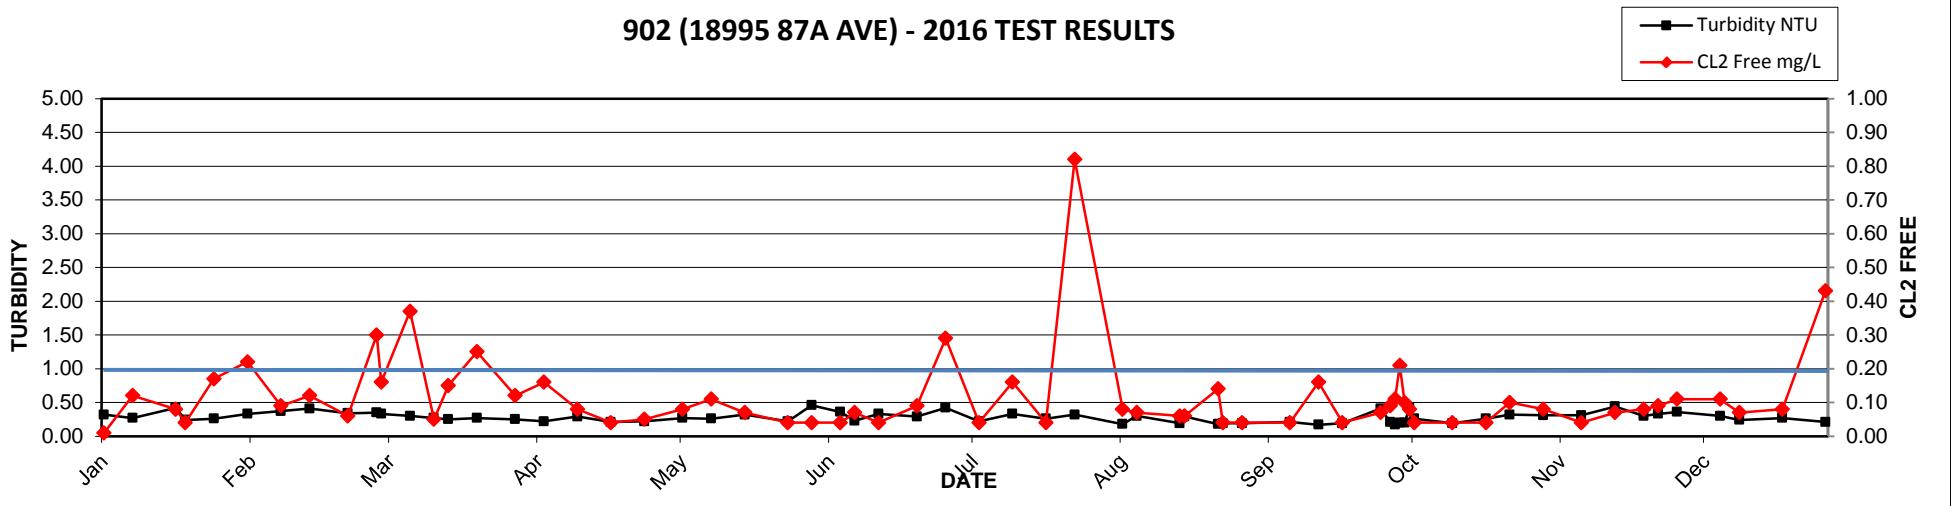


**2016 MV Laboratory Report - 903 (19287 98A AVE)**

Date Collected	CL2 Free mg/L	Ecoli MF/100mLs	HPC CFU/mLs	Tcoli MF/100mLs	Temp C	Turbidity NTU
05-Jan	0.48	<1	2	<1	6.7	0.41
07-Jan	0.25	<1	<2	<1	7.6	0.40
11-Jan	0.37	<1	<2	<1	6.9	0.28
20-Jan	0.41	<1	<2	<1	7.3	0.35
22-Jan	0.49	<1	<2	<1	7.5	0.25
28-Jan	0.38	<1	<2	<1	8	0.28
04-Feb	0.58	<1	<2	<1	8.3	0.33
11-Feb	0.33	<1	<2	<1	7.7	0.40
17-Feb	0.27	<1	<2	<1	7.9	0.38
25-Feb	0.46	<1	4	<1	7.8	0.35
02-Mar	0.37	<1	<2	<1	8.1	0.37
03-Mar	0.24	<1	<2	<1	8.4	0.36
09-Mar	0.48	<1	<2	<1	8.3	0.31
14-Mar	0.27	<1	<2	<1	8.2	0.27
17-Mar	0.38	<1	<2	<1	7.9	0.26
23-Mar	0.53	<1	2	<1	8.7	0.34
31-Mar	0.43	<1	<2	<1	9	0.26
06-Apr	0.41	<1	<2	<1	9.7	0.33
13-Apr	0.35	<1	<2	<1	10	0.32
20-Apr	0.24	<1	<2	<1	11	0.28
27-Apr	0.35	<1	<2	<1	11	0.33
29-Apr	0.30	<1	<2	<1	12	0.26
05-May	0.36	<1	2	<1	10	0.25
11-May	0.26	<1	<2	<1	13	0.30
18-May	0.34	<1	<2	<1	14	0.30
27-May	0.33	<1	<2	<1	13	0.25
01-Jun	0.33	<1	<2	<1	13.3	0.29
07-Jun	0.18	<1	2	<1	15	0.30
15-Jun	0.28	<1	<2	<1	15	0.25
23-Jun	0.44	<1	<2	<1	14	0.41
29-Jun	0.61	<1	<2	<1	15	0.36
06-Jul	0.60	<1	2	<1	16	0.27
13-Jul	0.31	<1	<2	<1	14	0.28
20-Jul	0.36	<1	<2	<1	17	0.24
26-Jul	0.36	<1	<2	<1	18	0.31
05-Aug	0.23	<1	<2	<1	19	0.19
08-Aug	0.27	<1	2	<1	19	0.28
17-Aug	0.39	<1	<2	<1	20	0.34
18-Aug	0.35	<1	<2	<1	19	0.44
25-Aug	0.21	<1	<2	<1	19	0.55
26-Aug	0.21	<1	2	<1	22	0.25
30-Aug	0.41	<1	<2	<1	21	0.24
09-Sep	0.32	<1	10	80	19	0.24
10-Sep	0.17	<1	<2	<1	20	0.39
11-Sep	0.32	<1	<2	<1	19	0.17
12-Sep	0.09	<1	<2	<1	19	0.20
15-Sep	0.41	<1	<2	<1	20	0.20
20-Sep	0.14	<1	<2	<1	18	0.29
28-Sep	0.28	<1	32	<1	16	0.25
05-Oct	0.04	<1	6	<1	17	0.17
13-Oct	0.12	<1	54	<1	17	0.18
20-Oct	0.04	<1	<2	<1	15	0.49
25-Oct	0.10	<1	<2	<1	16	0.35
01-Nov	0.04	<1	<2	<1	13	0.37
09-Nov	0.04	<1	<2	<1	12	0.49
16-Nov	0.06	<1	<2	<1	12	0.52
22-Nov	0.07	<1	<2	<1	11	0.37
24-Nov	0.14	<1	12	<1	10	0.36
25-Nov	0.04	<1	4	<1	11	0.39
29-Nov	0.14	<1	<2	<1	11	0.39
08-Dec	0.04	<1	<2	<1	8	0.30
12-Dec	0.04	<1	82	<1	9	0.30
21-Dec	0.06	<1	<2	<1	8	0.26
30-Dec	0.04	<1	NA	<1	8	0.24

### 903 (19287 98A AVE) - 2016 TEST RESULTS

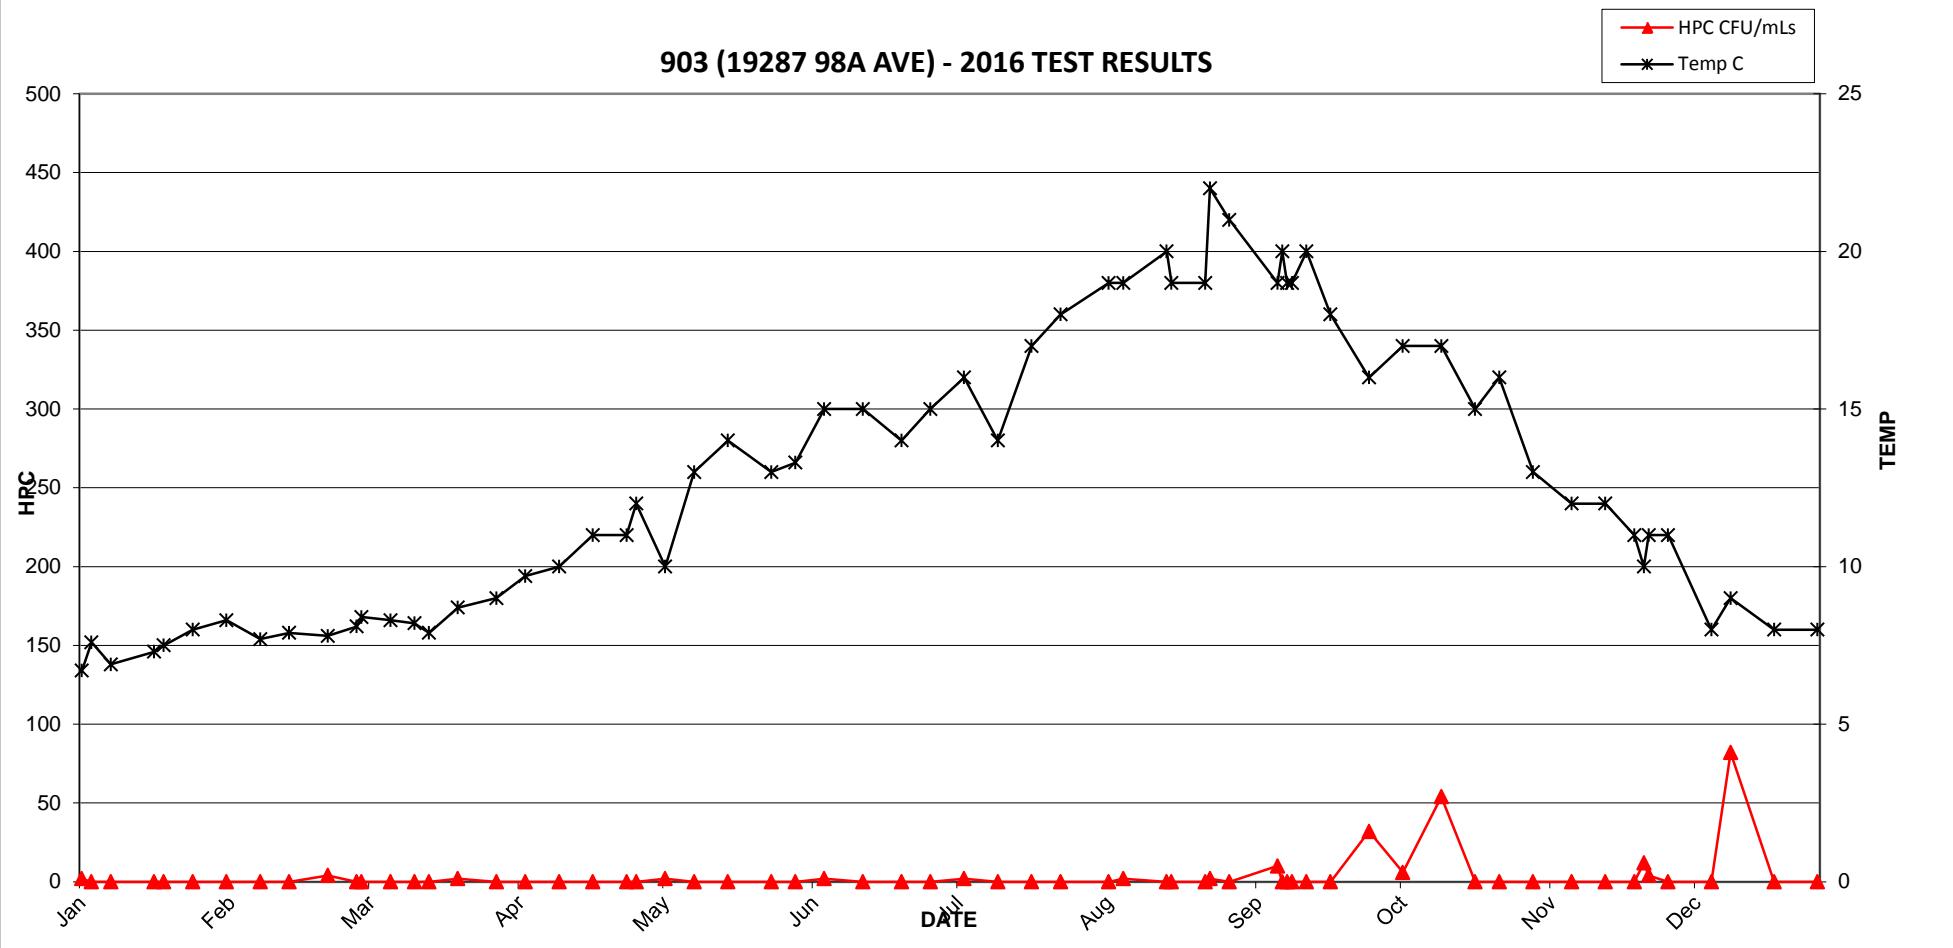


### 903 (19287 98A AVE) - 2016 TEST RESULTS

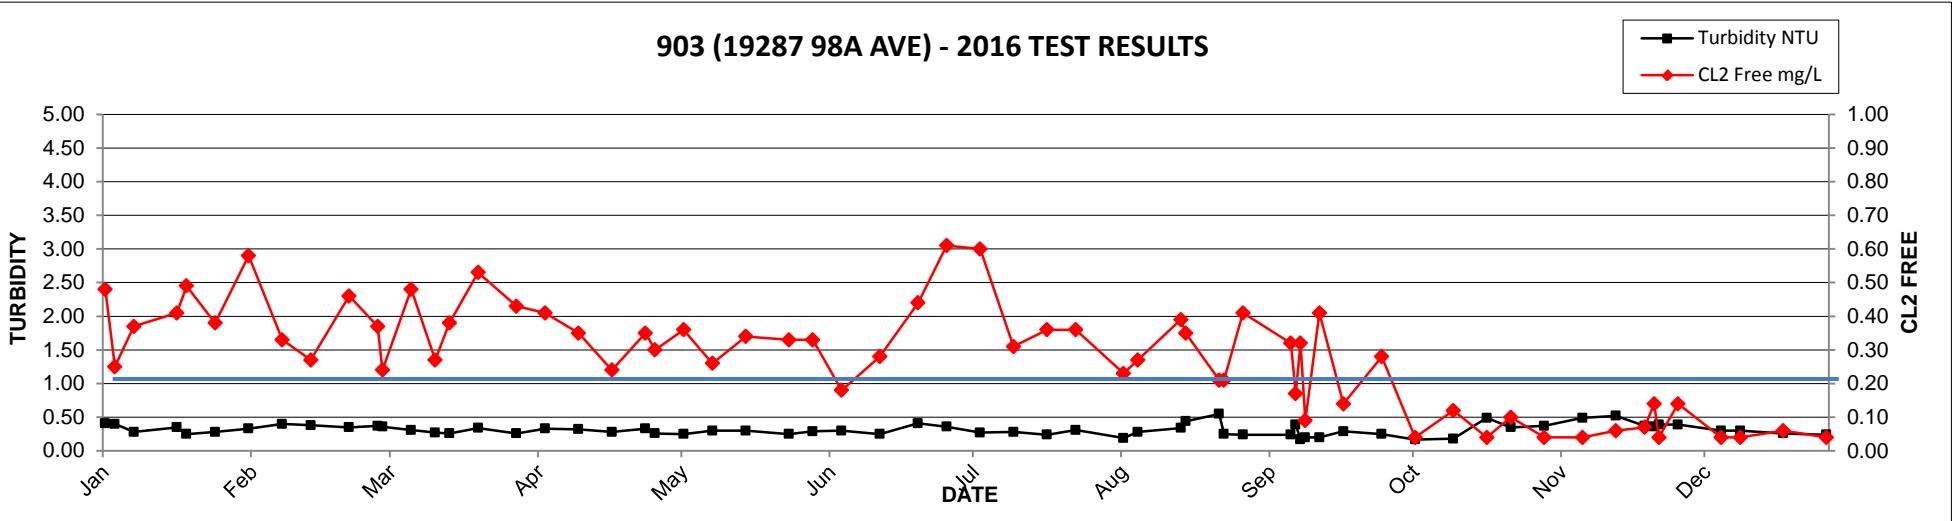


**2016 MV Laboratory Report - 904 (17815 TRIGGS RD)**

Date Collected	CL2 Free mg/L	Ecoli MF/100mLs	HPC CFU/mLs	Tcoli MF/100mLs	Temp C	Turbidity NTU
05-Jan	0.56	<1	<2	<1	6.3	0.35
11-Jan	0.58	<1	<2	<1	6.3	0.28
20-Jan	0.54	<1	<2	<1	6.4	1.20
22-Jan	0.57	<1	<2	<1	7.1	0.24
28-Jan	0.44	<1	<2	<1	8.4	0.29
04-Feb	0.62	<1	4	<1	7.7	0.33
11-Feb	0.68	<1	<2	<1	6.9	0.70
17-Feb	0.55	<1	<2	<1	7.7	0.43
25-Feb	0.46	<1	<2	<1	7.1	0.44
02-Mar	0.53	<1	<2	<1	7.4	0.39
03-Mar	0.58	<1	<2	<1	7.4	0.38
09-Mar	0.62	<1	<2	<1	7.4	0.33
14-Mar	0.48	<1	<2	<1	8.1	0.32
23-Mar	0.55	<1	2	<1	7.6	0.36
31-Mar	0.47	<1	<2	<1	8.1	0.28
06-Apr	0.41	<1	<2	<1	8.3	0.23
13-Apr	0.57	<1	<2	<1	8.7	1.80
20-Apr	0.56	<1	2	<1	9.6	0.28
21-Apr	0.58	<1	<2	<1	9.5	0.46
27-Apr	0.55	<1	<2	<1	9.8	1.30
05-May	0.44	<1	<2	<1	9.8	0.27
11-May	0.62	<1	<2	<1	11	0.26
18-May	0.68	<1	<2	<1	12	0.27
27-May	0.52	<1	<2	<1	13	0.31
01-Jun	0.57	<1	<2	<1	11.7	0.27
07-Jun	0.74	<1	<2	<1	12	0.32
15-Jun	0.65	<1	<2	<1	12	0.36
23-Jun	0.68	<1	<2	<1	12	0.55
29-Jun	0.67	<1	<2	<1	14	0.39
06-Jul	0.66	<1	2	<1	14	0.27
13-Jul	0.49	<1	<2	<1	13	0.24
20-Jul	0.57	<1	<2	<1	15	0.23
26-Jul	0.11	<1	<2	<1	15	0.21
05-Aug	0.70	<1	<2	<1	17	0.20
08-Aug	0.67	<1	<2	<1	17	0.31
17-Aug	0.91	<1	<2	<1	17	0.37
19-Aug	0.90	<1	<2	<1	18	0.44
25-Aug	0.41	<1	2	<1	19	0.26
30-Aug	0.64	<1	<2	<1	19	0.27
09-Sep	0.45	<1	<2	<1	18	0.22
15-Sep	0.63	<1	<2	<1	18	0.25
20-Sep	0.40	<1	<2	<1	17	0.39
28-Sep	0.22	<1	<2	<1	16	0.23
05-Oct	0.31	<1	<2	<1	16	0.15
13-Oct	0.15	<1	<2	<1	16	0.19
20-Oct	0.25	<1	<2	<1	14	0.42
25-Oct	0.19	<1	<2	1	15	0.33
27-Oct	0.31	<1	<2	<1	15	0.43
01-Nov	0.33	<1	<2	<1	12	0.39
09-Nov	0.29	<1	2	<1	12	0.42
16-Nov	0.18	<1	<2	<1	10	0.45
22-Nov	0.29	<1	<2	<1	10	0.34
25-Nov	0.09	<1	<2	<1	10	0.38
08-Dec	0.20	<1	<2	<1	8	0.38
12-Dec	0.21	<1	<2	<1	8	0.29
21-Dec	0.27	<1	<2	<1	7	0.26
30-Dec	0.17	<1	NA	<1	7	0.23

### 904 (17815 TRIGGS RD) 2016 TEST RESULTS

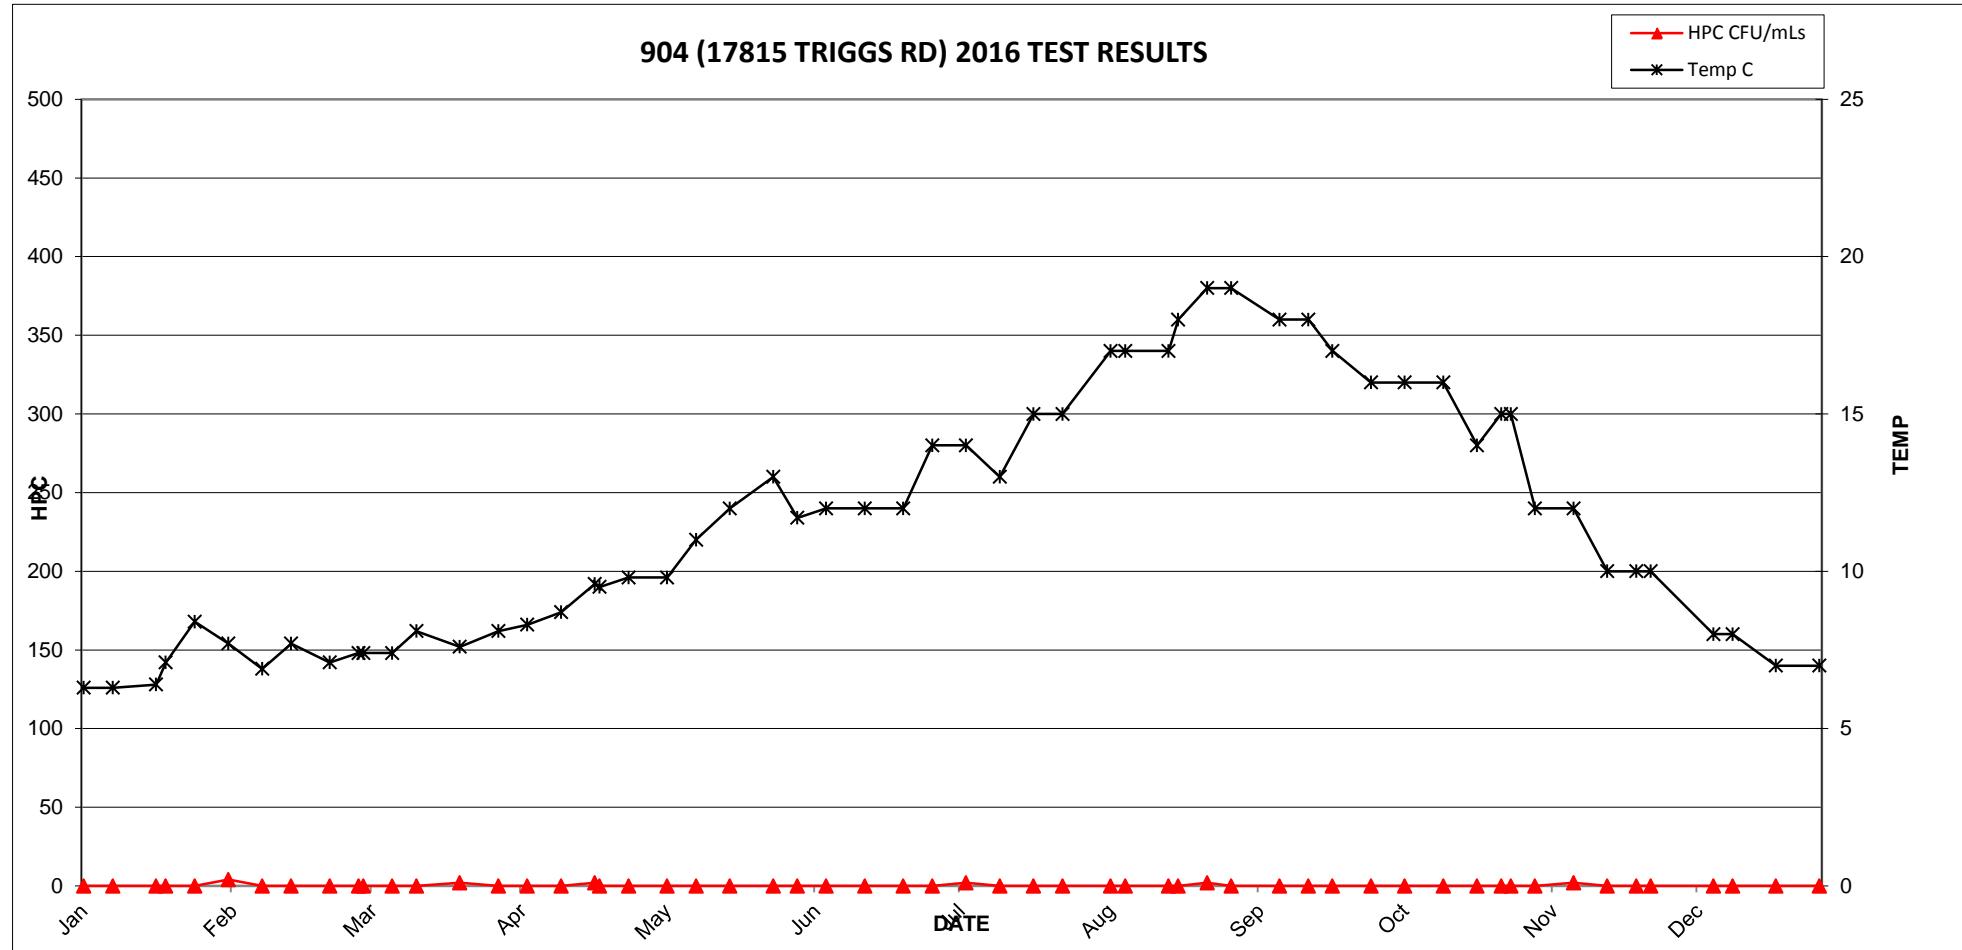


### 904 (17815 TRIGGS RD) - 2016 TEST RESULTS

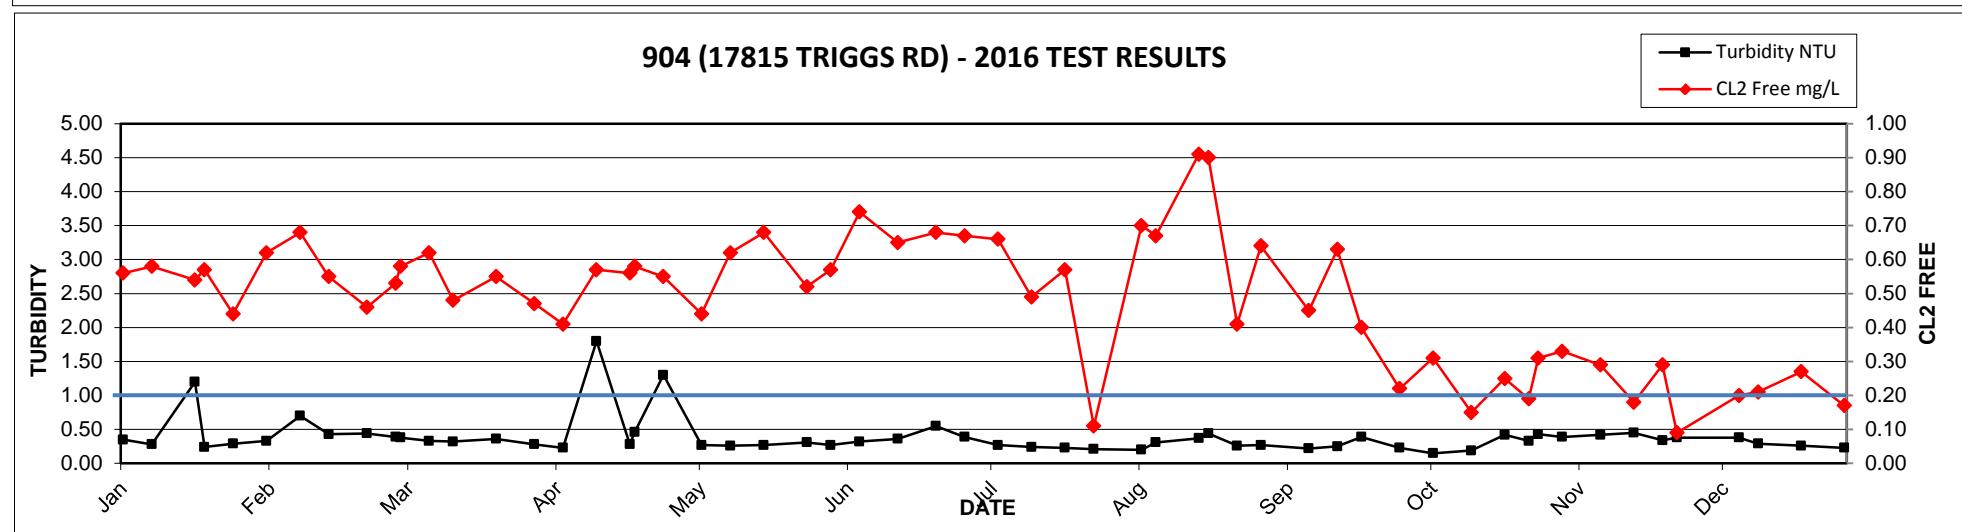


**2016 MV Laboratory Report - 905 (17052 102AVE)**

Date Collected	CL2 Free mg/L	Ecoli MF/100mLs	HPC CFU/mLs	Tcoli MF/100mLs	Temp C	Turbidity NTU
05-Jan	0.05	<1	2	<1	6.6	0.34
11-Jan	0.10	<1	<2	<1	7	0.27
20-Jan	0.12	<1	4	<1	7.5	0.40
22-Jan	0.06	<1	<2	<1	7.5	0.27
28-Jan	0.05	<1	<2	<1	8.2	0.24
04-Feb	0.12	<1	<2	<1	8.8	0.35
11-Feb	0.08	<1	<2	<1	7.9	0.34
17-Feb	0.09	<1	2	<1	8	0.35
26-Feb	0.18	<1	<2	<1	8.9	0.32
02-Mar	0.09	<1	<2	<1	8.3	0.34
03-Mar	0.08	<1	2	<1	8.6	0.30
09-Mar	0.14	<1	<2	<1	8.9	0.30
14-Mar	0.10	<1	<2	<1	7.8	0.30
23-Mar	0.20	<1	<2	<1	9.1	0.25
31-Mar	0.12	<1	<2	<1	9.3	0.29
06-Apr	0.06	<1	<2	<1	10	0.21
13-Apr	0.08	<1	2	<1	10	0.26
20-Apr	0.04	<1	<2	<1	12	0.25
21-Apr	0.04	<1	<2	<1	12	0.24
27-Apr	0.04	<1	6	<1	12	0.23
05-May	0.09	<1	2	<1	10	0.23
11-May	0.04	<1	<2	<1	14	0.24
18-May	0.04	<1	<2	<1	14	0.24
27-May	0.16	<1	2	<1	13	0.24
01-Jun	0.00	<1	10	<1	14.8	0.28
07-Jun	0.04	<1	8	<1	15	0.50
15-Jun	0.09	<1	<2	<1	15	0.40
23-Jun	0.04	<1	<2	<1	16	0.32
29-Jun	0.08	<1	<2	<1	16	0.31
06-Jul	0.04	<1	30	<1	17	0.23
13-Jul	0.11	<1	6	<1	17	0.28
20-Jul	0.04	<1	6	<1	18	0.21
26-Jul	0.17	<1	2	<1	17	0.24
05-Aug	0.06	<1	8	<1	19	0.20
08-Aug	0.04	<1	2	<1	18	0.47
17-Aug	0.04	<1	140	<1	20	0.41
18-Aug	0.05	<1	140	<1	18	0.31
25-Aug	0.10	<1	2	<1	18	0.29
26-Aug	0.10	<1	2	<1	20	0.25
30-Aug	0.04	<1	24	<1	19	0.24
09-Sep	0.04	<1	40	<1	20	0.25
15-Sep	0.12	<1	8	<1	19	0.21
20-Sep	0.04	<1	250	<1	18	0.51
28-Sep	0.10	<1	6	<1	16	0.14
05-Oct	0.04	<1	2	<1	17	0.18
13-Oct	0.16	<1	36	<1	18	0.16
20-Oct	0.23	<1	40	<1	17	0.36
25-Oct	0.04	<1	32	<1	17	0.31
01-Nov	0.09	<1	24	<1	14	0.29
09-Nov	0.07	<1	2	<1	13	0.31
16-Nov	0.11	<1	18	<1	13	0.35
22-Nov	0.13	<1	10	<1	12	0.29
25-Nov	0.04	<1	34	<1	12	0.33
29-Nov	0.17	<1	2	<1	11	0.31
08-Dec	0.04	<1	10	<1	9	0.27
12-Dec	0.06	<1	<2	<1	9	0.24
21-Dec	0.04	<1	<2	<1	8	0.28
30-Dec	0.04	<1	NA	<1	7	0.28

### 905 (17052 102 AVE) - 2016 TEST RESULTS

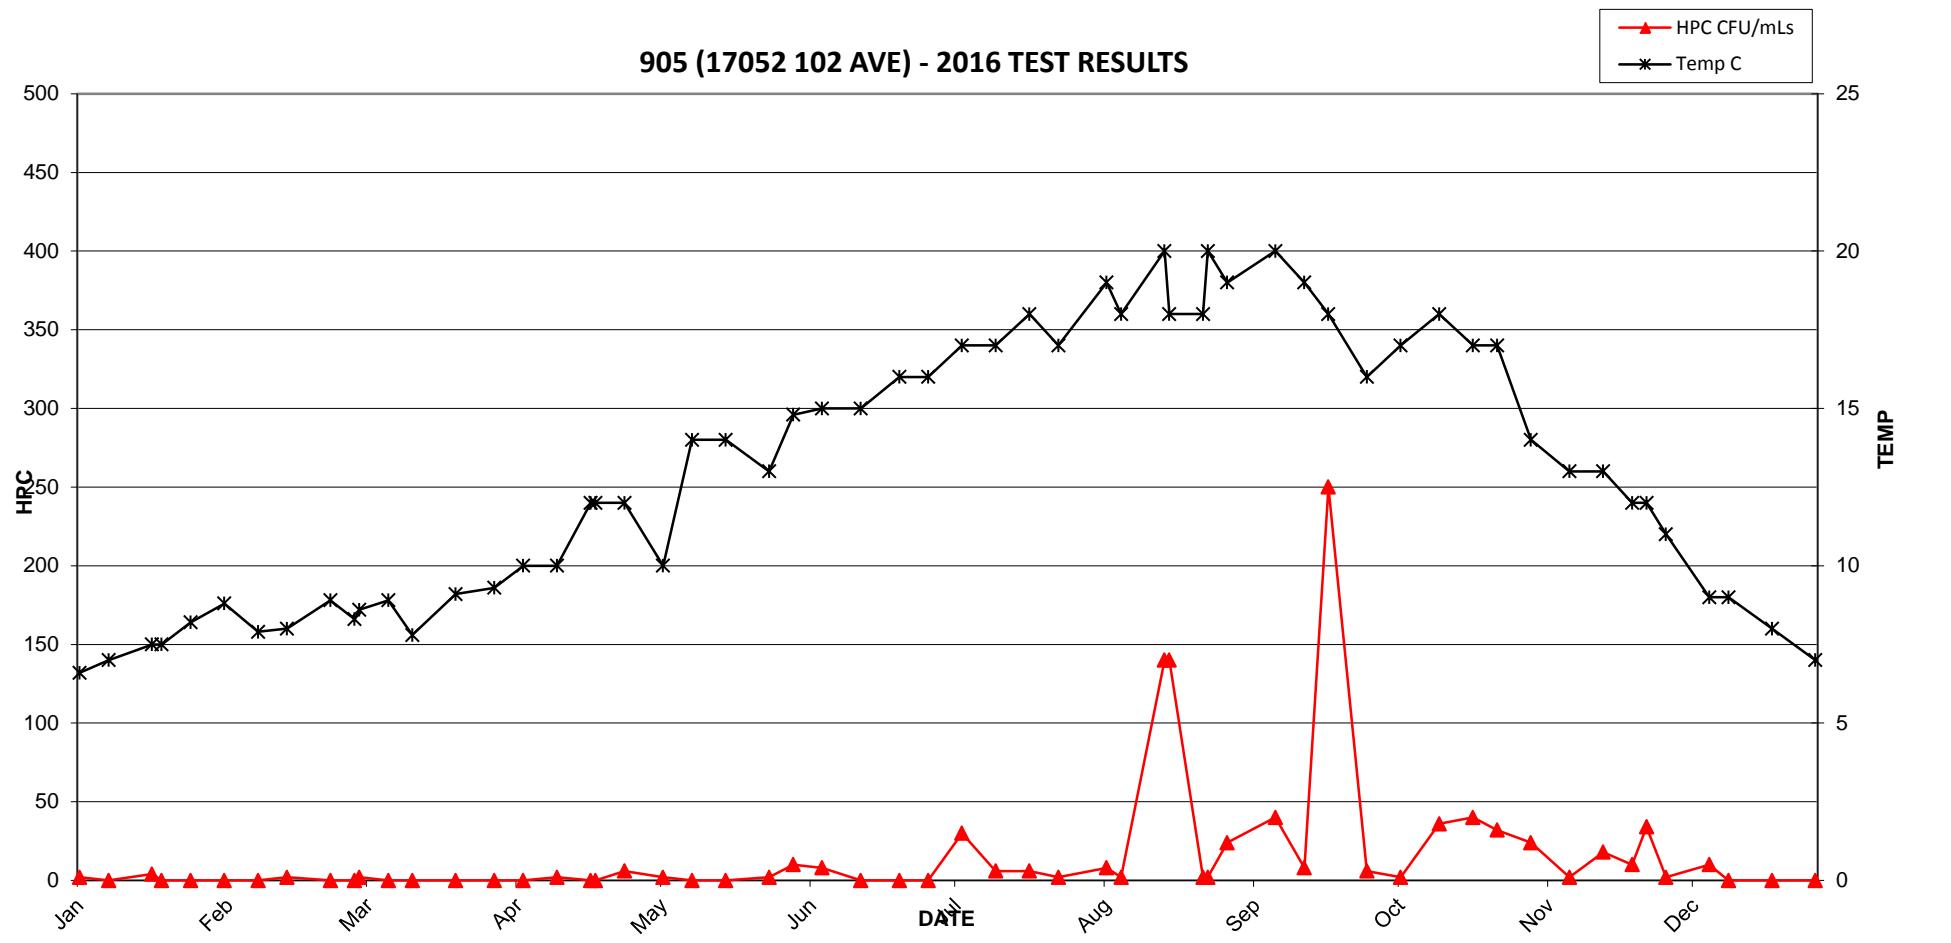


### 905 (17052 102 AVE) - 2016 TEST RESULTS

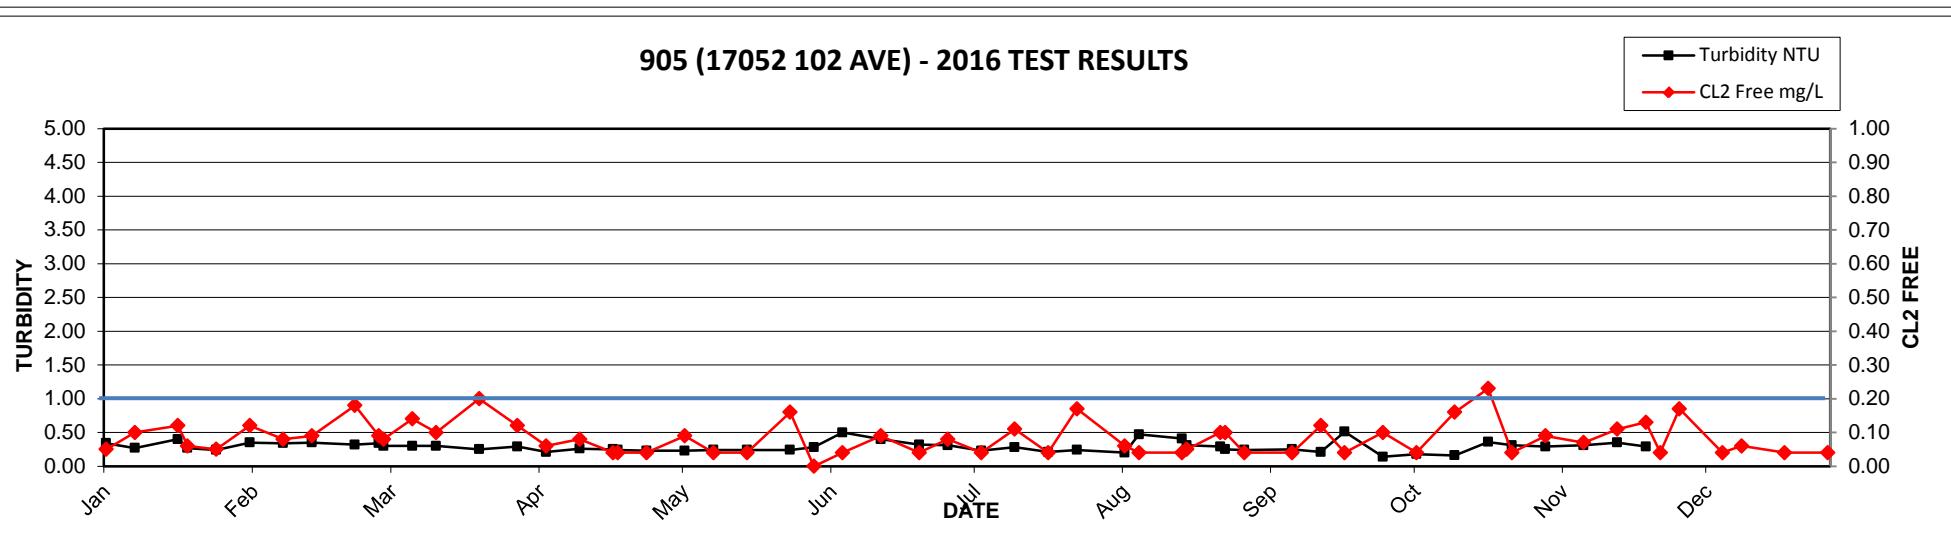


**2016 MV Laboratory Report - 906 (10184 161ST)**

Date Collected	CL2 Free	Ecoli	HPC	Tcoli	Temp	Turbidity
	mg/L	MF/100mLs	CFU/mLs	MF/100mLs	C	NTU
13-Jan	0.15	<1	<2	<1	7.8	0.34
20-Jan	0.17	<1	<2	<1	8.1	0.27
26-Jan	0.03	<1	<2	<1	7.6	0.27
01-Feb	0.14	<1	2	<1	8.5	0.41
10-Feb	0.15	<1	<2	<1	8.8	0.38
15-Feb	0.23	<1	<2	<1	8.9	0.44
23-Feb	0.14	<1	<2	<1	8.3	0.35
01-Mar	0.17	<1	<2	<1	8.5	0.28
11-Mar	0.14	<1	<2	<1	9.1	0.31
15-Mar	0.09	<1	8	<1	8.3	0.43
24-Mar	0.21	<1	<2	<1	8.5	0.26
31-Mar	0.20	<1	<2	<1	9.6	0.24
05-Apr	0.10	<1	<2	<1	10	0.33
13-Apr	0.11	<1	4	<1	10	0.29
19-Apr	0.19	<1	2	<1	12	0.28
26-Apr	0.15	<1	<2	<1	12	0.21
05-May	0.04	<1	<2	<1	13	0.38
12-May	0.23	<1	4	<1	13	0.28
16-May	0.13	<1	<2	<1	14	0.25
25-May	0.07	<1	4	<1	15	0.23
31-May	0.04	<1	<2	<1	14	0.29
08-Jun	0.05	<1	2	<1	16	0.25
16-Jun	0.15	<1	<2	<1	12	0.23
21-Jun	0.05	<1	<2	<1	15	0.24
29-Jun	0.13	<1	<2	<1	16	0.24
05-Jul	0.04	<1	<2	<1	17	0.28
12-Jul	0.04	<1	<2	<1	17	0.22
19-Jul	0.20	<1	<2	<1	18	0.38
21-Jul	0.09	<1	<2	<1	17	0.24
28-Jul	0.04	<1	<2	<1	18	0.26
04-Aug	0.08	<1	4	<1	18	0.59
10-Aug	0.15	<1	2	<1	18	0.22
16-Aug	0.15	<1	<2	<1	18	0.24
24-Aug	0.18	<1	<2	<1	18	0.22
07-Sep	0.04	<1	8	<1	19	0.20
12-Sep	0.06	<1	2	<1	18	0.30
20-Sep	0.07	<1	2	<1	18	0.20
21-Sep	0.07	<1	<2	<1	19	0.24
28-Sep	0.06	<1	4	<1	18	0.26
30-Sep	0.10	<1	<2	<1	16	0.25
06-Oct	0.09	<1	<2	<1	16	0.15
14-Oct	0.06	<1	<2	<1	14	0.27
22-Oct	0.12	<1	<2	<1	14	0.32
25-Oct	0.14	<1	6	<1	14	0.39
29-Oct	0.12	<1	4	<1	13	0.48
04-Nov	0.10	<1	<2	<1	12	0.30
11-Nov	0.18	<1	<2	<1	13	0.37
14-Nov	0.19	<1	<2	<1	12	0.31
23-Nov	0.16	<1	120	<1	10	0.34
28-Nov	0.22	<1	<2	<1	10	0.33
02-Dec	0.04	<1	74	<1	11	0.29
06-Dec	0.17	<1	<2	<1	6	0.27
19-Dec	0.31	<1	<2	<1	7	0.40
22-Dec	0.26	<1	<2	<1	7	0.34
29-Dec	0.45	<1	NA	<1	7	0.21

### 906 (10184 161 ST) - 2016 TEST RESULTS


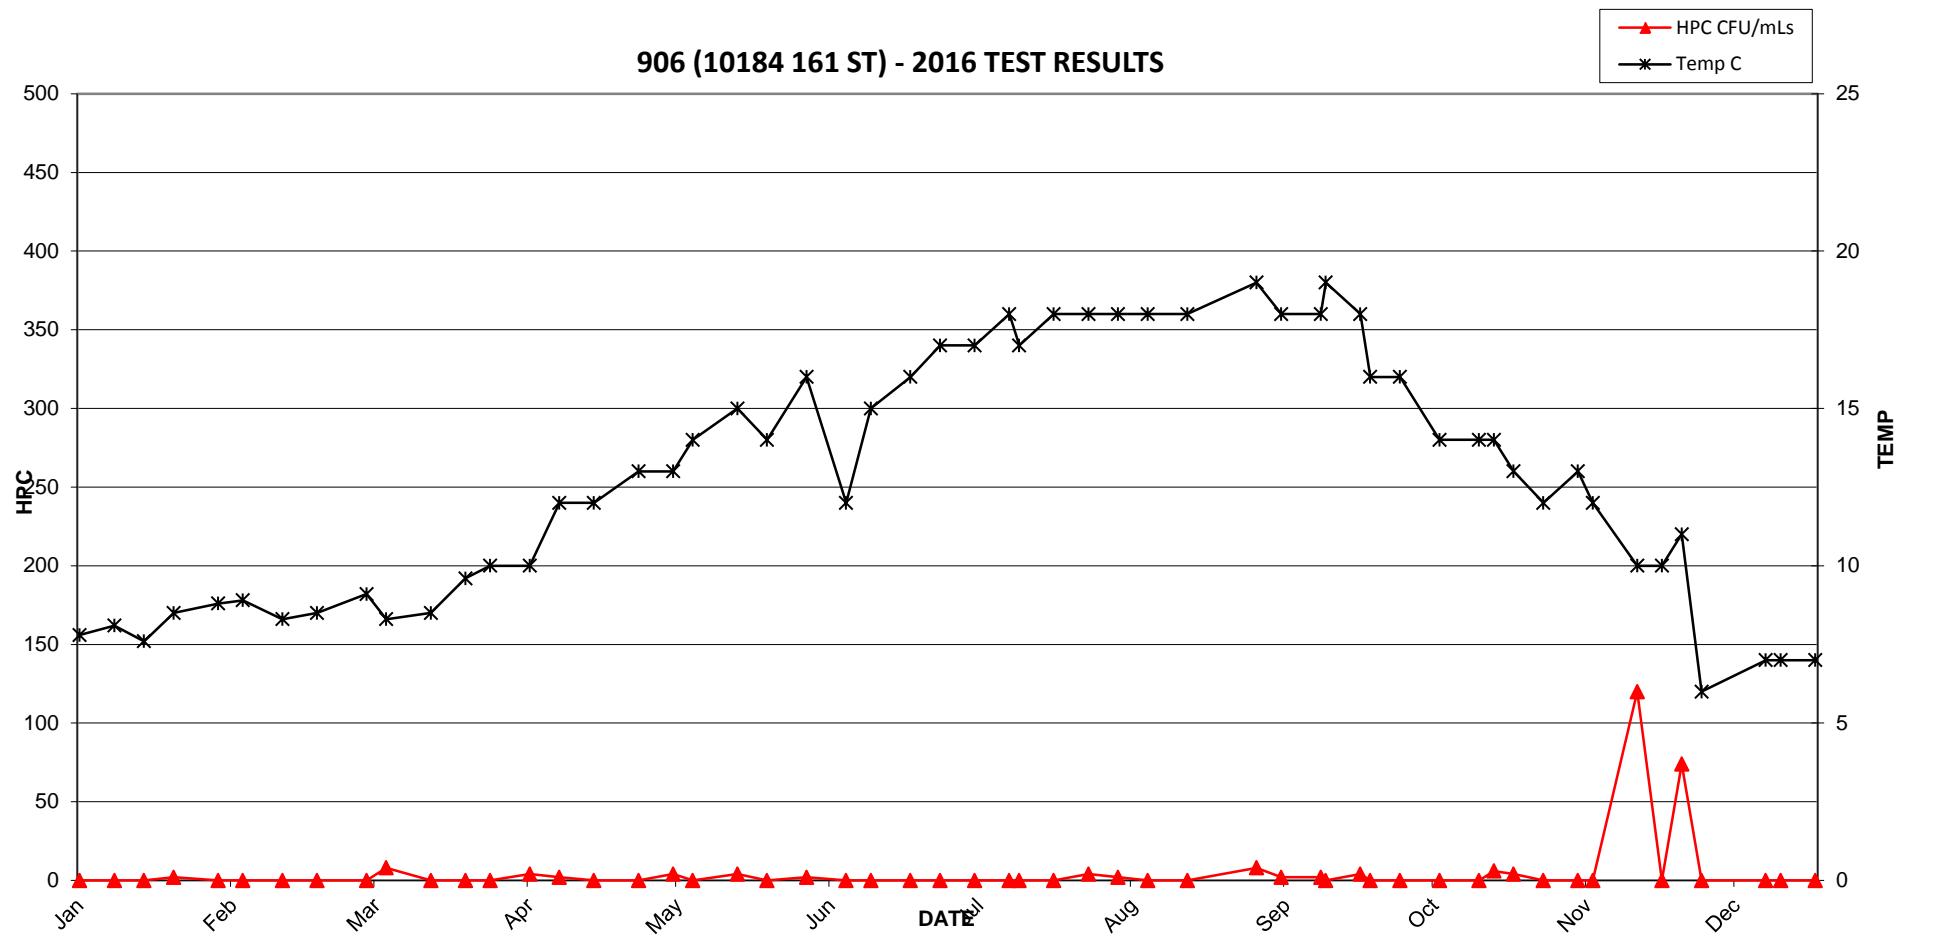


### 906 (10184 161 ST) - 2016 TEST RESULTS

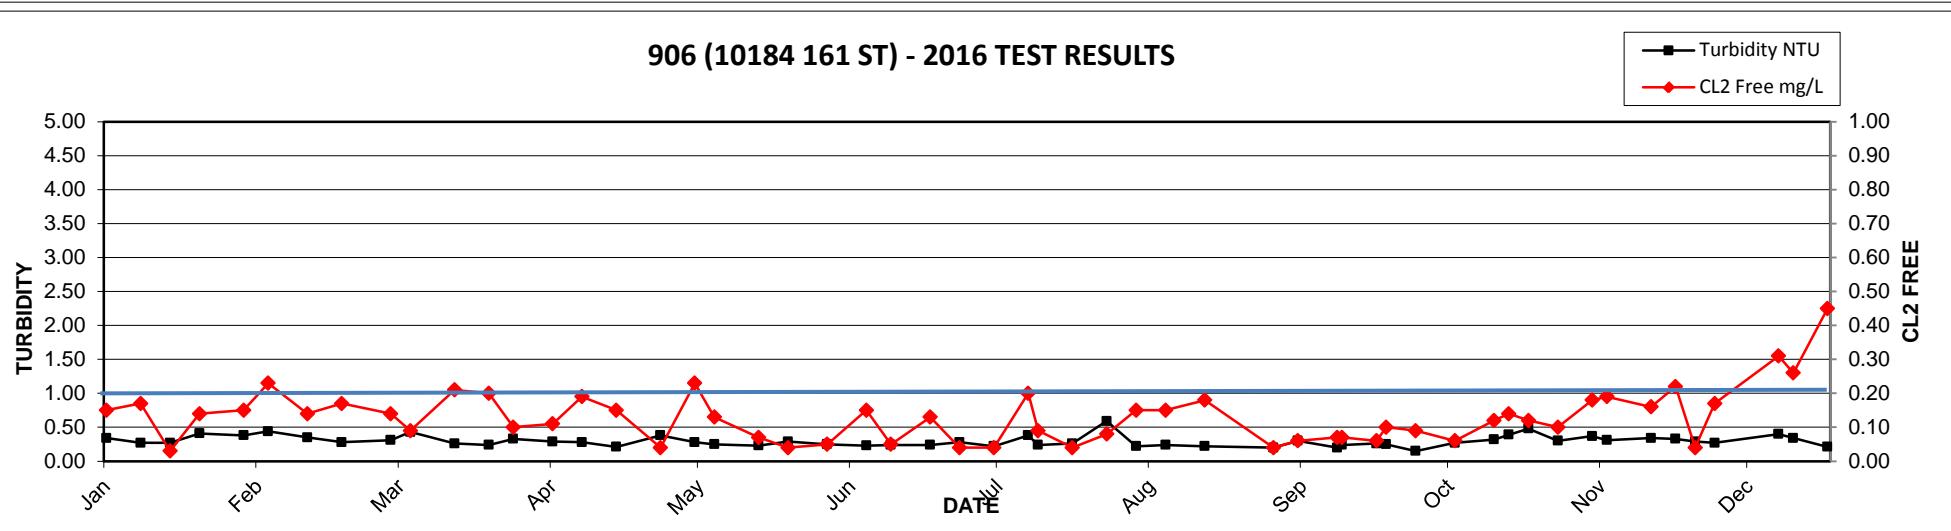

**2016 MV Laboratory Report - 907 (10796 155A ST)**


Date Collected	CL2 Free	Ecoli	HPC	Tcoli	Temp	Turbidity
	mg/L	MF/100mLs	CFU/mLs	MF/100mLs	C	NTU
05-Jan	0.82	<1	<2	<1	6.2	0.42
11-Jan	0.66	<1	<2	<1	6.4	0.30
20-Jan	0.49	<1	2	<1	6.7	0.46
28-Jan	0.55	<1	<2	<1	8.1	0.30
04-Feb	0.78	<1	<2	<1	7.5	0.38
11-Feb	0.64	<1	<2	<1	6.5	0.47
17-Feb	0.56	<1	<2	<1	7.1	0.48
25-Feb	0.65	<1	<2	<1	6.7	0.43
02-Mar	0.51	<1	<2	<1	7.2	0.38
03-Mar	0.62	<1	<2	<1	7.2	0.50
14-Mar	0.56	<1	<2	<1	7.7	0.29
23-Mar	0.71	<1	<2	<1	7.8	0.37
31-Mar	0.52	<1	<2	<1	7.1	0.32
06-Apr	0.62	<1	2	<1	8.9	0.25
13-Apr	0.72	<1	<2	<1	8.4	0.31
20-Apr	0.60	<1	<2	<1	9.3	0.37
27-Apr	0.48	<1	<2	<1	9.7	0.25
05-May	0.38	<1	<2	<1	10	0.24
11-May	0.57	<1	<2	<1	11	0.29
18-May	0.46	<1	<2	<1	12	0.35
27-May	0.58	<1	<2	<1	12	0.27
01-Jun	0.44	<1	<2	<1	11.7	0.31
07-Jun	0.52	<1	2	<1	12	0.43
15-Jun	0.52	<1	<2	<1	12	0.28
23-Jun	0.59	<1	2	<1	12	0.33
29-Jun	0.60	<1	<2	<1	13	0.73
06-Jul	0.48	<1	<2	<1	13	0.27
13-Jul	0.43	<1	<2	<1	14	0.22
20-Jul	0.25	<1	<2	<1	15	0.29
26-Jul	0.57	<1	<2	<1	15	0.29
05-Aug	0.52	<1	<2	<1	17	0.22
08-Aug	0.44	<1	<2	<1	16	0.37
17-Aug	0.63	<1	<2	<1	18	0.42
18-Aug	0.53	<1	<2	<1	18	0.53
25-Aug	0.43	<1	4	<1	18	0.32
30-Aug	0.40	<1	2	<1	19	0.27
09-Sep	0.28	<1	10	<1	18	0.29
15-Sep	0.63	<1	6	<1	18	0.33
20-Sep	0.61	<1	70	<1	16	0.35
28-Sep	0.36	<1	<2	<1	16	0.27
05-Oct	0.34	<1	<2	<1	15	0.18
13-Oct	0.48	<1	<2	<1	16	0.18
20-Oct	0.38	<1	<2	<1	14	0.39
25-Oct	0.34	<1	2	<1	14	0.36
01-Nov	0.19	<1	<2	<1	12	0.34
09-Nov	0.38	<1	<2	<1	11	0.39
16-Nov	0.39	<1	<2	<1	11	0.55
22-Nov	0.43	<1	<2	<1	10	0.37
25-Nov	0.27	<1	<2	<1	10	0.39
29-Nov	0.29	<1	<2	<1	10	0.40
01-Dec	0.27	<1	24	<1	7	0.28
08-Dec	0.19	<1	<2	<1	8	0.36
12-Dec	0.25	<1	<2	<1	8	0.32
21-Dec	0.33	<1	<2	<1	7	0.28
30-Dec	0.56	<1	NA	<1	6	0.31

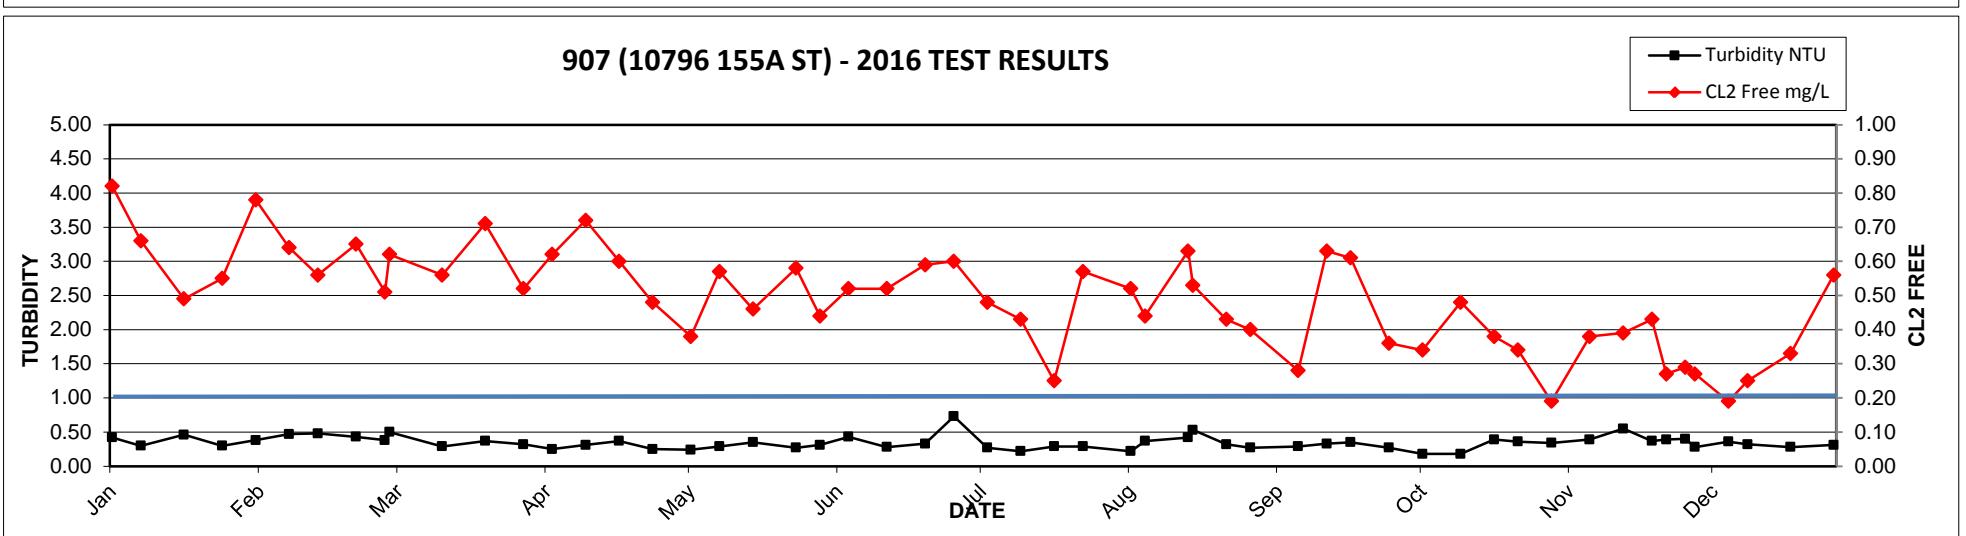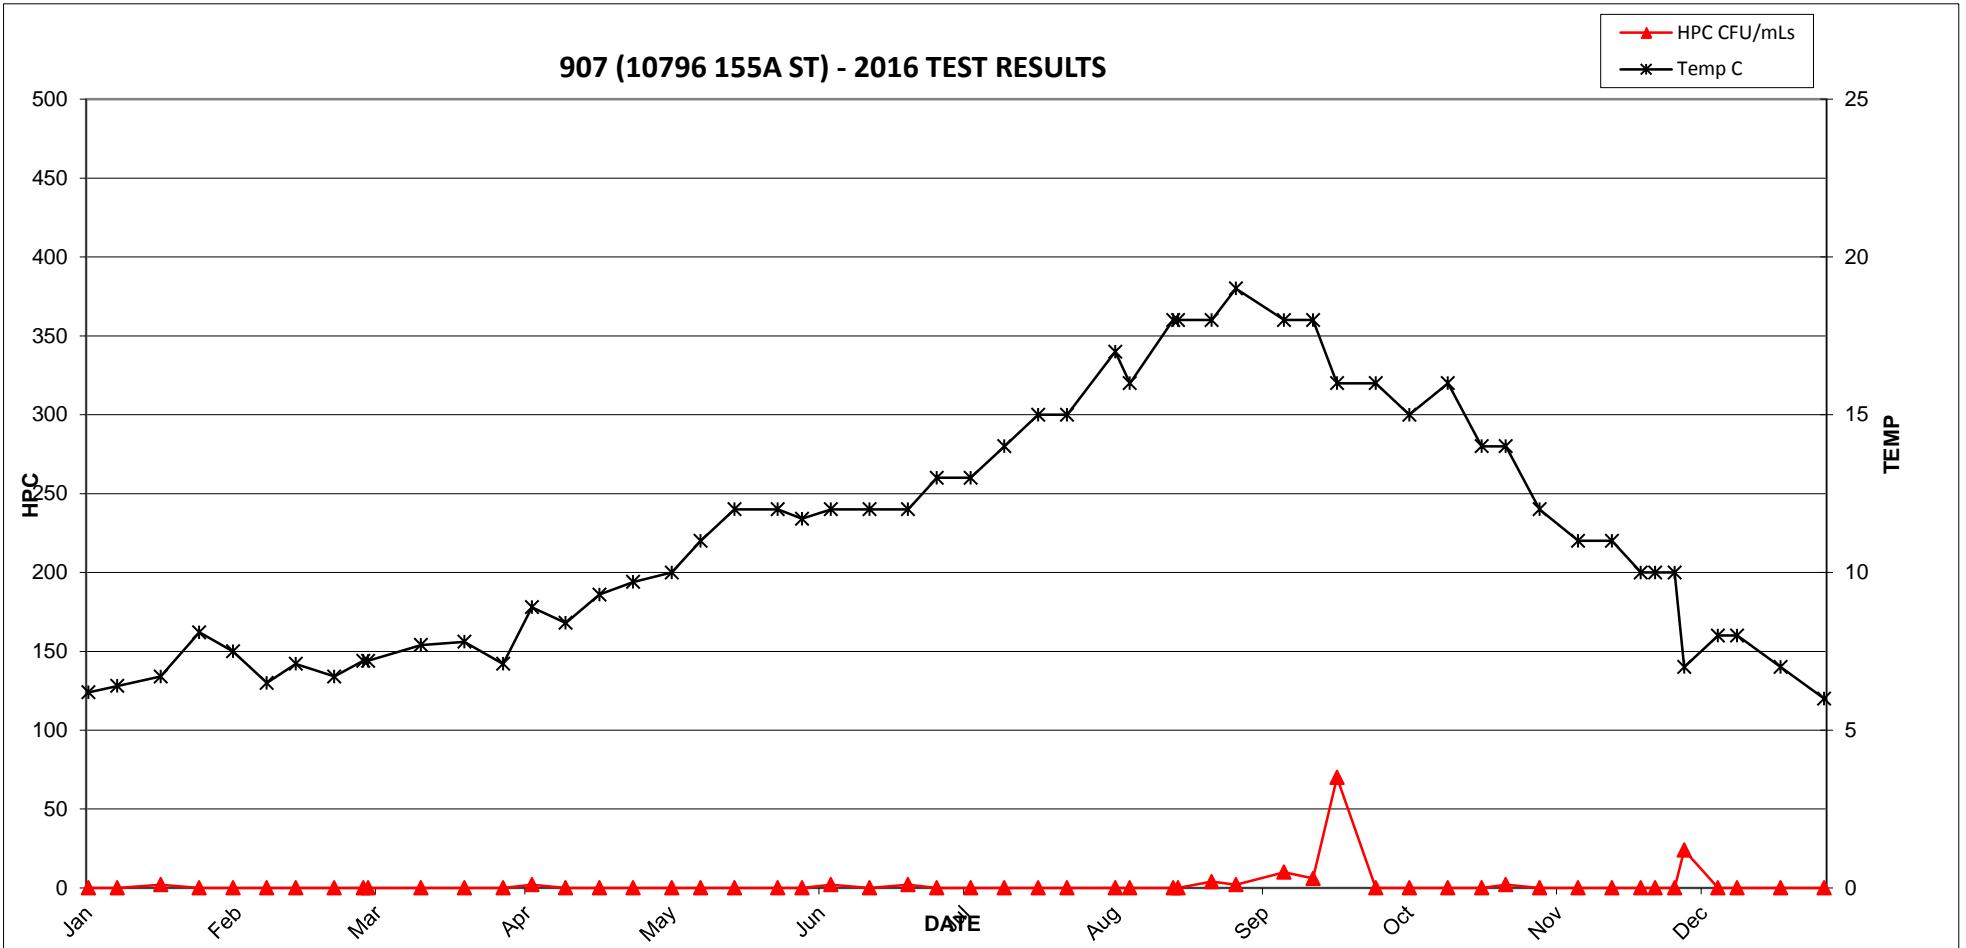


**2016 MV Laboratory Report - 908 (15985 112 AVE)**

Date Collected	CL2 Free mg/L	Ecoli MF/100mLs	HPC CFU/mLs	Tcoli MF/100mLs	Temp C	Turbidity NTU
05-Jan	0.01	<1	<2	<1	7	0.31
11-Jan	0.13	<1	<2	<1	7.1	0.29
20-Jan	0.06	<1	<2	<1	7.3	0.36
22-Jan	0.06	<1	<2	<1	7.3	0.24
28-Jan	0.10	<1	<2	<1	7.9	0.23
04-Feb	0.17	<1	<2	<1	8.8	0.31
11-Feb	0.18	<1	<2	<1	7.9	0.44
17-Feb	0.18	<1	<2	<1	7.3	0.38
25-Feb	0.12	<1	<2	<1	7.9	0.36
02-Mar	0.02	<1	<2	<1	8.4	0.33
03-Mar	0.18	<1	<2	<1	8.7	0.32
09-Mar	0.16	<1	<2	<1	9.1	0.26
14-Mar	0.19	<1	<2	<1	7.9	0.30
23-Mar	0.22	<1	<2	<1	9.4	0.29
31-Mar	0.09	<1	<2	<1	9.5	0.29
06-Apr	0.11	<1	6	<1	11	0.23
13-Apr	0.06	<1	4	<1	11	0.27
20-Apr	0.14	<1	<2	<1	12	0.30
21-Apr	0.14	<1	<2	<1	12	0.27
27-Apr	0.04	<1	<2	<1	12	0.25
05-May	0.41	<1	<2	<1	10	0.29
11-May	0.12	<1	<2	<1	14	0.34
18-May	0.11	<1	2	<1	14	0.39
27-May	0.06	<1	2	<1	13	0.27
01-Jun	0.16	<1	<2	<1	15.1	0.31
07-Jun	0.10	<1	<2	<1	16	0.48
15-Jun	0.06	<1	2	<1	17	0.33
23-Jun	0.10	<1	<2	<1	16	0.24
29-Jun	0.16	<1	<2	<1	16	0.45
06-Jul	0.05	<1	<2	<1	17	0.34
13-Jul	0.13	<1	<2	<1	13	0.30
20-Jul	0.09	<1	<2	<1	18	0.35
26-Jul	0.23	<1	<2	<1	18	0.27
05-Aug	0.13	<1	10	<1	19	0.25
08-Aug	0.04	<1	4	<1	19	0.29
17-Aug	0.18	<1	<2	<1	20	0.29
18-Aug	0.04	<1	<2	<1	19	0.35
25-Aug	0.16	<1	<2	<1	19	0.24
30-Aug	0.08	<1	<2	<1	20	0.30
09-Sep	0.15	<1	30	<1	20	0.22
15-Sep	0.11	<1	<2	<1	20	0.19
20-Sep	0.04	<1	14	<1	19	0.19
28-Sep	0.11	<1	2	<1	16	0.17
05-Oct	0.04	<1	<2	<1	17	0.18
13-Oct	0.56	<1	2	<1	18	0.18
20-Oct	0.14	<1	<2	<1	15	0.38
25-Oct	0.09	<1	<2	<1	14	0.29
01-Nov	0.14	<1	<2	<1	13	0.31
09-Nov	0.11	<1	<2	<1	13	0.30
16-Nov	0.06	<1	2	<1	12	0.41
22-Nov	0.23	<1	<2	<1	11	0.29
25-Nov	0.04	<1	6	<1	11	0.32
29-Nov	0.11	<1	<2	<1	11	0.32
01-Dec	0.11	<1	<2	<1	8	0.26
08-Dec	0.05	<1	<2	<1	8	0.40
21-Dec	0.11	<1	<2	<1	8	0.28
30-Dec	0.08	<1	NA	<1	7	0.25

### 908 (15984 112 AVE) - 2016 TEST RESULTS

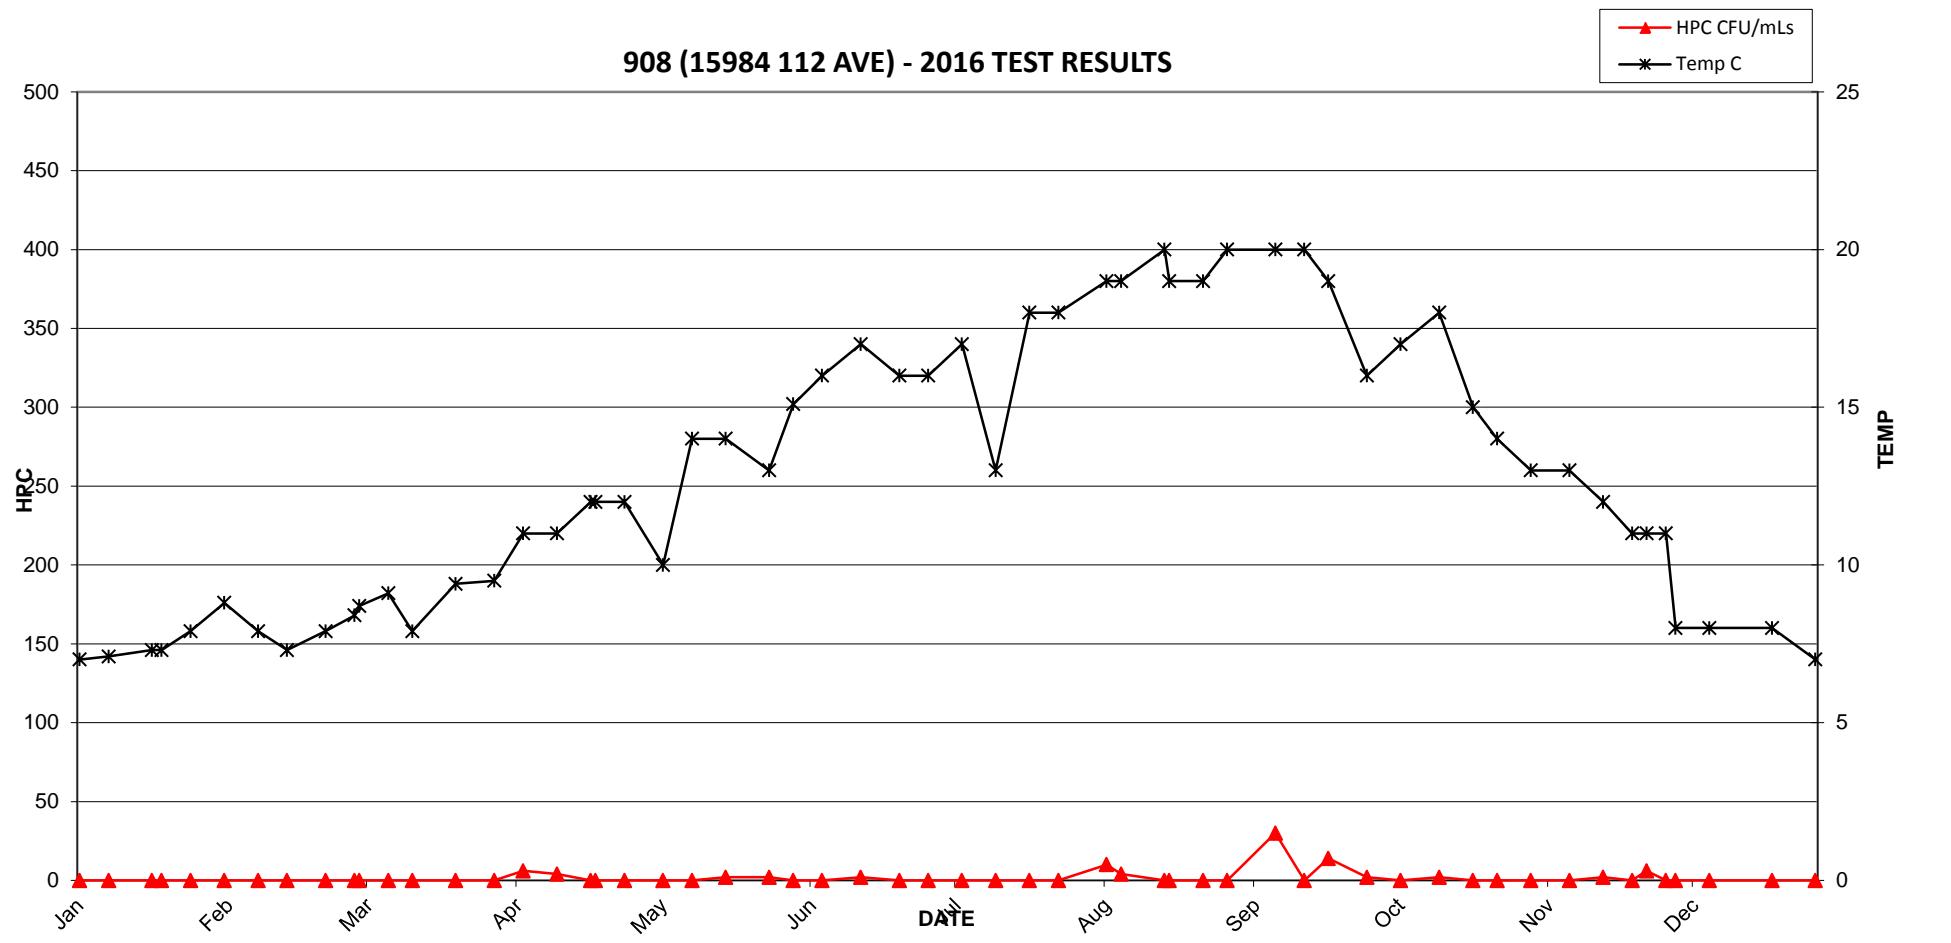


### 908 (15984 112 AVE) - 2016 TEST RESULTS

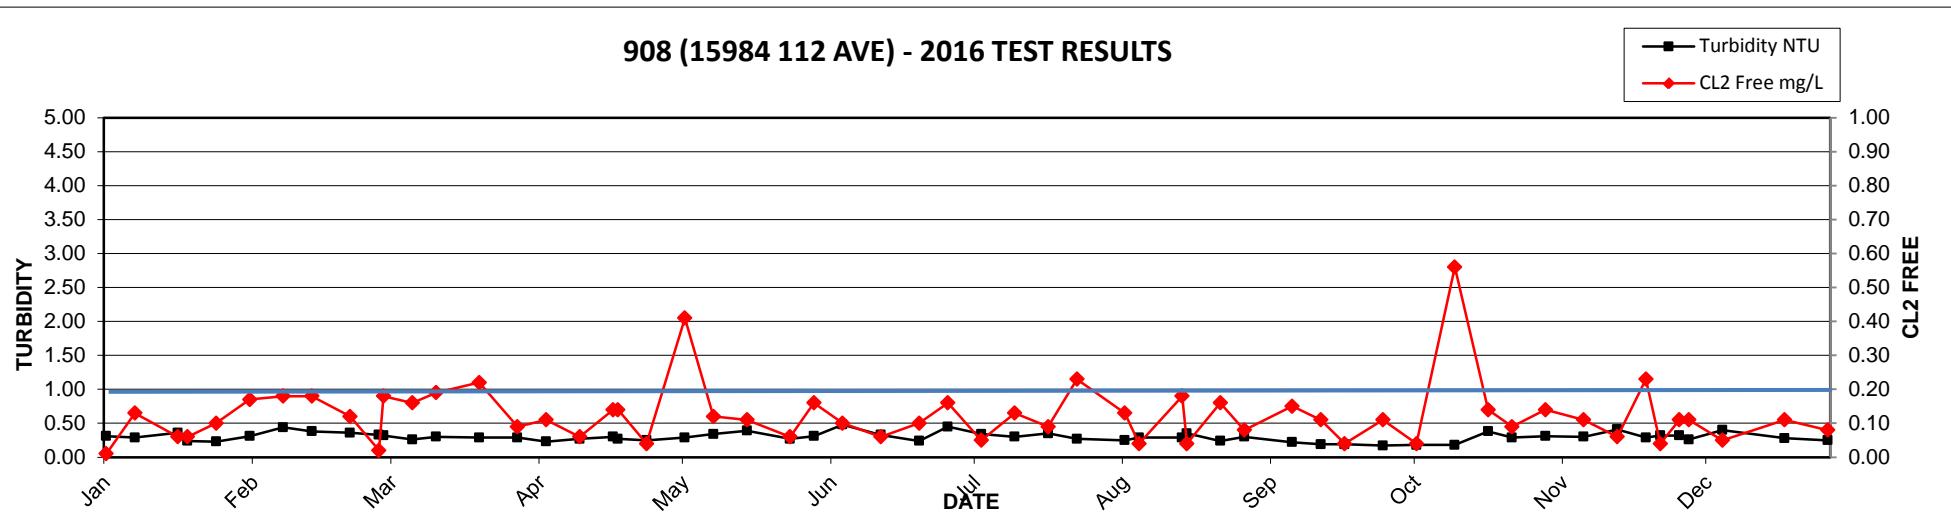


**2016 MV Laboratory Report - 909 (14674 ST ANDREWS DR)**

Date Collected	CL2 Free mg/L	Ecoli MF/100mLs	HPC CFU/mLs	Tcoli MF/100mLs	Temp C	Turbidity NTU
04-Jan	0.40	<1	<2	<1	8.9	0.36
13-Jan	0.17	<1	<2	<1	7.7	0.35
20-Jan	0.38	<1	<2	<1	7.3	0.26
26-Jan	0.32	<1	<2	<1	8.7	0.28
01-Feb	0.50	<1	<2	<1	9.1	0.34
10-Feb	0.39	<1	<2	<1	9.1	0.37
15-Feb	0.37	<1	<2	<1	8.8	0.39
23-Feb	0.40	<1	<2	<1	9.4	0.36
01-Mar	0.52	<1	<2	<1	7.5	0.32
10-Mar	0.47	<1	<2	<1	8.9	0.38
15-Mar	0.37	<1	<2	<1	8.8	0.30
23-Mar	0.20	<1	<2	<1	9.6	0.31
31-Mar	0.37	<1	<2	<1	7.8	0.37
05-Apr	0.22	<1	<2	<1	10	0.29
13-Apr	0.35	<1	<2	<1	11	0.22
19-Apr	0.35	<1	<2	<1	11	0.29
25-Apr	0.43	<1	<2	<1	11	0.27
05-May	0.29	<1	<2	<1	13	0.20
12-May	0.31	<1	2	<1	15	0.26
16-May	0.43	<1	<2	<1	13	0.23
26-May	0.26	<1	<2	<1	12	0.23
31-May	0.24	<1	<2	<1	15	0.23
08-Jun	0.43	<1	<2	<1	14	0.28
16-Jun	0.37	<1	<2	<1	10	0.33
21-Jun	0.45	<1	<2	<1	14	0.27
29-Jun	0.43	<1	2	<1	15	0.31
05-Jul	0.05	<1	<2	<1	16	0.55
12-Jul	0.25	<1	<2	<1	17	0.21
19-Jul	0.72	<1	<2	<1	16	0.28
28-Jul	0.75	<1	<2	<1	17	0.22
04-Aug	0.58	<1	<2	<1	19	0.21
10-Aug	0.41	<1	2	<1	17	0.28
16-Aug	0.62	<1	<2	<1	17	0.22
24-Aug	0.42	<1	<2	<1	18	0.19
02-Sep	0.63	<1	<2	<1	18	0.20
07-Sep	0.84	<1	<2	<1	18	0.21
12-Sep	0.64	<1	<2	<1	18	0.19
21-Sep	0.68	<1	<2	<1	19	0.26
28-Sep	0.75	<1	<2	<1	17	0.19
06-Oct	0.69	<1	<2	<1	16	0.14
13-Oct	0.53	<1	<2	<1	14	0.16
23-Oct	0.44	<1	<2	<1	14	0.29
25-Oct	0.49	<1	2	<1	14	0.33
03-Nov	1.00	<1	<2	<1	13	0.33
13-Nov	0.48	<1	<2	<1	12	0.30
14-Nov	0.46	<1	<2	<1	10	0.34
23-Nov	0.15	<1	<2	<1	10	0.36
29-Nov	0.23	<1	<2	<1	9	0.37
02-Dec	0.29	<1	<2	<1	11	0.26
06-Dec	0.47	<1	<2	<1	6	0.27
14-Dec	0.45	<1	<2	<1	6	0.25
19-Dec	0.33	<1	<2	<1	6	0.32
22-Dec	0.43	<1	<2	<1	8	0.31
29-Dec	0.36	<1	NA	<1	5	0.27

### 909 (14674 ST ANDREWS DR) - 2016 TEST RESULTS

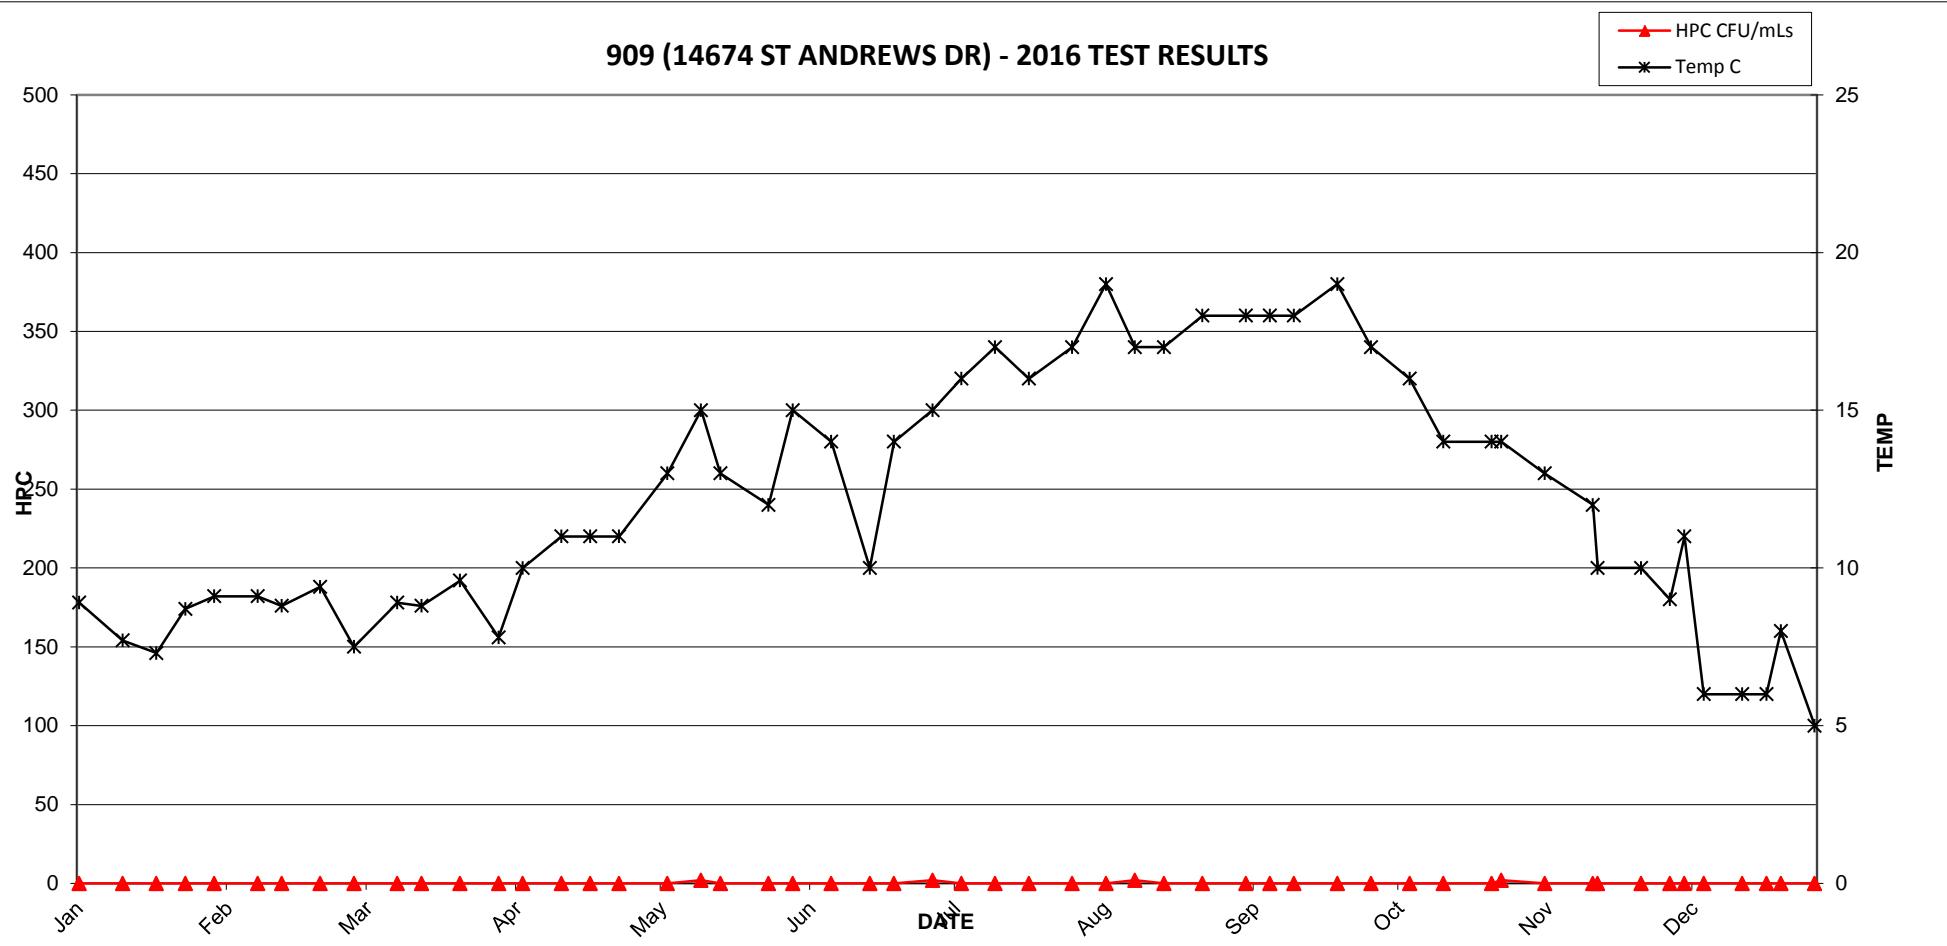


### 909 (14674 ST ANDREWS DR) - 2016 TEST RESULTS

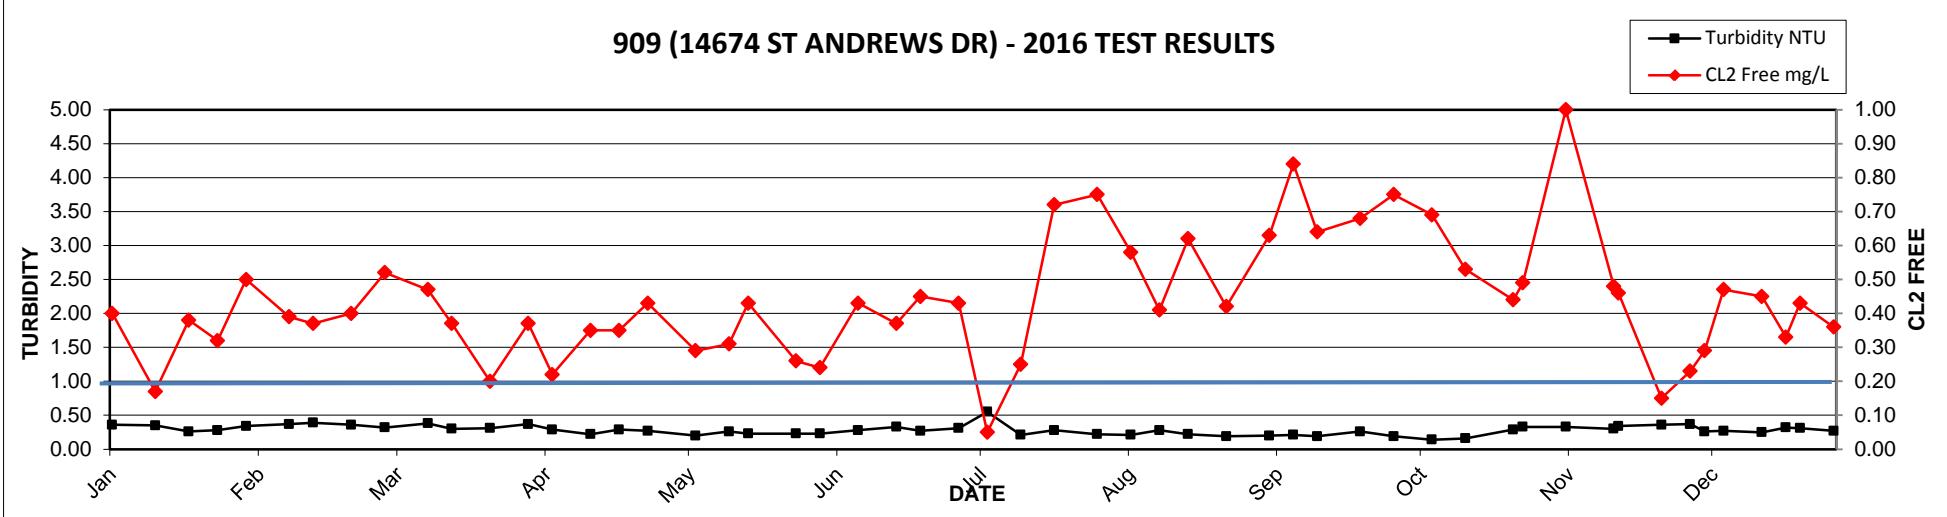


**2016 MV Laboratory Report - 910 (14396 115 AVE)**

Date Collected	CL2 Free mg/L	Ecoli MF/100mLs	HPC CFU/mLs	Tcoli MF/100mLs	Temp C	Turbidity NTU
04-Jan	0.05	<1	<2	<1	8.6	0.25
13-Jan	0.01	<1	<2	<1	7.3	0.28
20-Jan	0.07	<1	<2	<1	7	0.18
26-Jan	0.16	<1	2	<1	8	0.17
01-Feb	0.21	<1	<2	<1	8.4	0.27
10-Feb	0.38	<1	<2	<1	8.9	0.14
15-Feb	0.31	<1	<2	<1	8.7	0.18
23-Feb	0.26	<1	<2	<1	9.8	0.32
01-Mar	0.22	<1	<2	<1	7.5	0.25
10-Mar	0.33	<1	<2	<1	8.3	0.54
15-Mar	0.24	<1	<2	<1	8.8	0.23
23-Mar	0.18	<1	<2	<1	9.6	0.32
31-Mar	0.17	<1	<2	<1	7.8	0.34
05-Apr	0.13	<1	2	<1	10	0.19
13-Apr	0.16	<1	2	<1	12	0.18
19-Apr	0.10	<1	6	<1	11	0.24
25-Apr	0.14	<1	<2	<1	12	0.29
05-May	0.08	<1	<2	<1	14	0.91
12-May	0.19	<1	<2	<1	16	0.30
16-May	0.31	<1	<2	<1	14	0.39
26-May	0.13	<1	<2	<1	12	0.21
31-May	0.06	<1	<2	<1	17	0.27
08-Jun	0.08	<1	<2	<1	16	0.29
16-Jun	0.13	<1	<2	<1	11	0.29
21-Jun	0.11	<1	<2	<1	16	0.26
29-Jun	0.12	<1	<2	<1	18	0.53
05-Jul	0.04	<1	<2	<1	17	0.24
12-Jul	0.05	<1	LA	<1	16	0.20
19-Jul	0.05	<1	<2	<1	18	0.21
28-Jul	0.11	<1	2	<1	19	0.22
04-Aug	0.24	<1	<2	<1	20	0.16
10-Aug	0.11	<1	<2	<1	18	0.20
16-Aug	0.20	<1	<2	<1	17	0.07
24-Aug	0.09	<1	<2	<1	19	0.16
02-Sep	0.26	<1	<2	<1	19	0.19
07-Sep	0.28	<1	36	<1	18	0.21
12-Sep	0.04	<1	2	<1	19	0.25
21-Sep	0.04	<1	2	<1	19	0.28
28-Sep	0.04	<1	8	<1	18	0.18
06-Oct	0.08	<1	<2	<1	16	0.15
13-Oct	0.08	<1	24	<1	14	0.17
23-Oct	0.04	<1	6	<1	14	0.33
25-Oct	0.37	<1	18	<1	14	3.70
03-Nov	0.10	<1	<2	<1	12	0.38
13-Nov	0.06	<1	<2	<1	13	0.31
14-Nov	0.10	<1	<2	<1	10	0.36
23-Nov	0.11	<1	4	<1	10	0.32
29-Nov	0.09	<1	<2	<1	9	0.30
02-Dec	0.04	<1	<2	<1	11	0.18
06-Dec	0.10	<1	2	<1	7	0.21
14-Dec	0.08	<1	<2	<1	6	0.21
19-Dec	0.10	<1	<2	<1	6	0.22
22-Dec	0.09	<1	<2	<1	8	0.26
29-Dec	0.09	<1	NA	<1	5	0.27

### 910 (14396 115 AVE)- 2016 TEST RESULTS

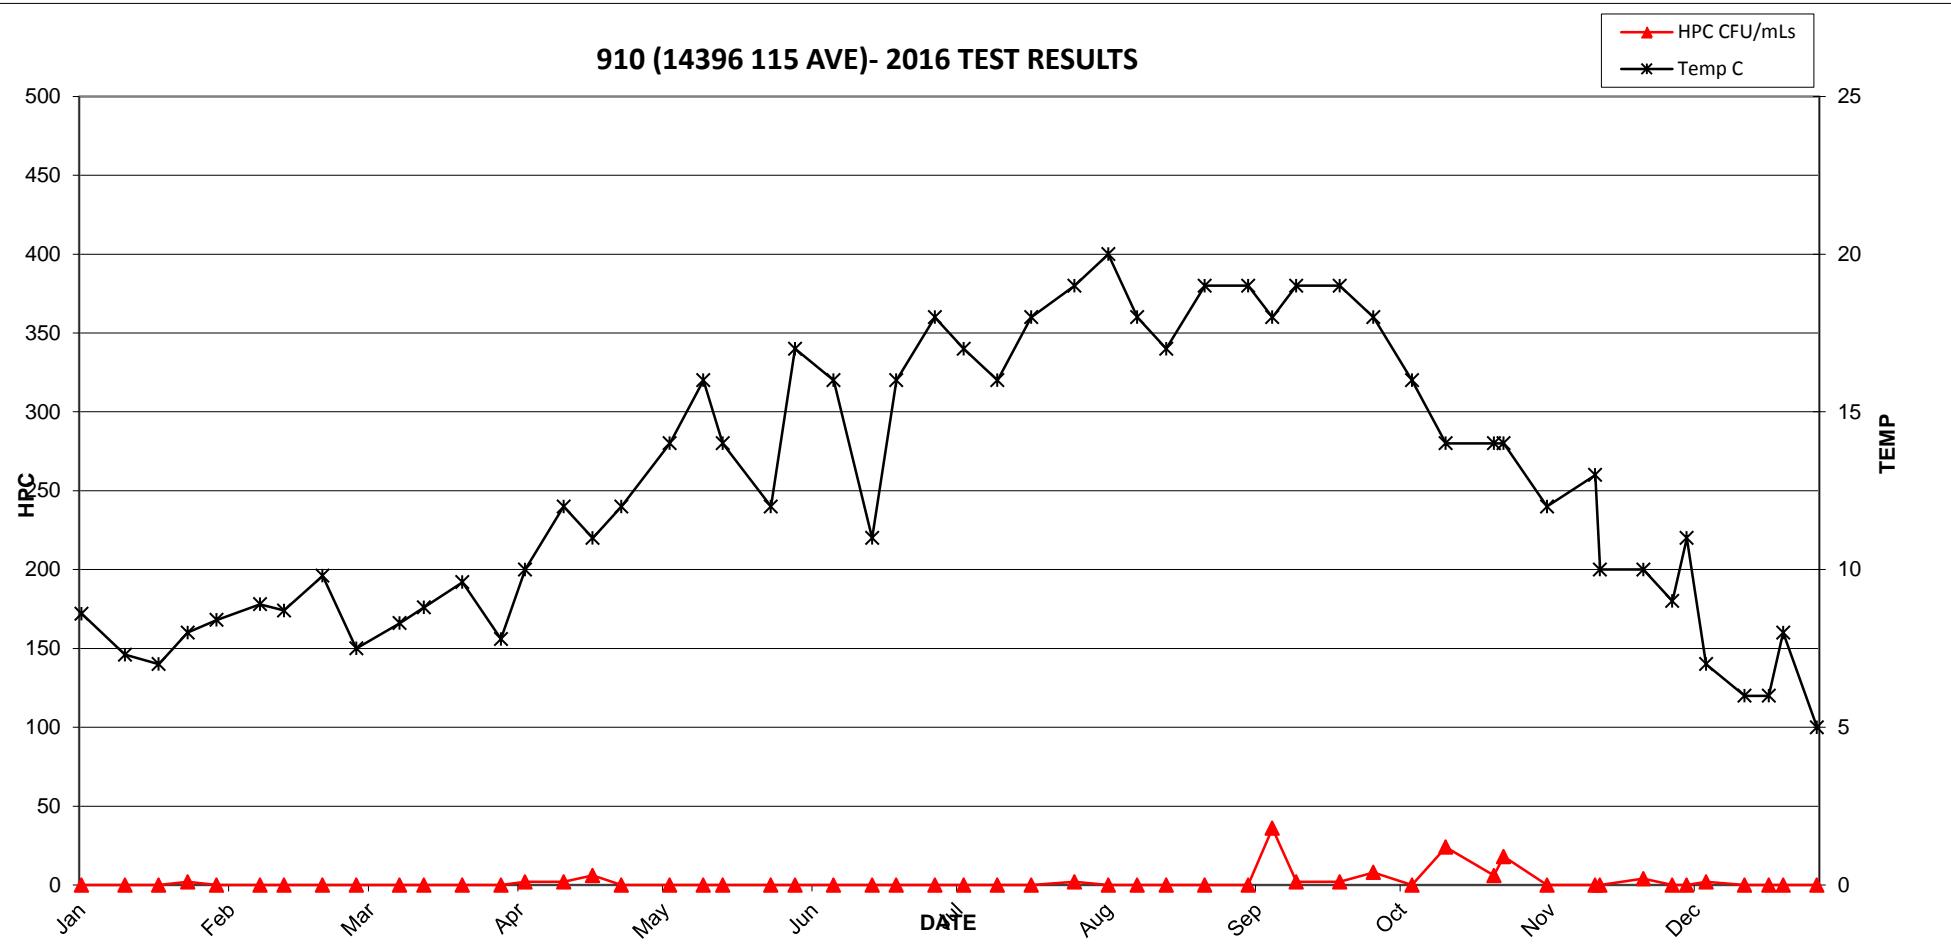


### 910 (14396 115 AVE)- 2016 TEST RESULTS

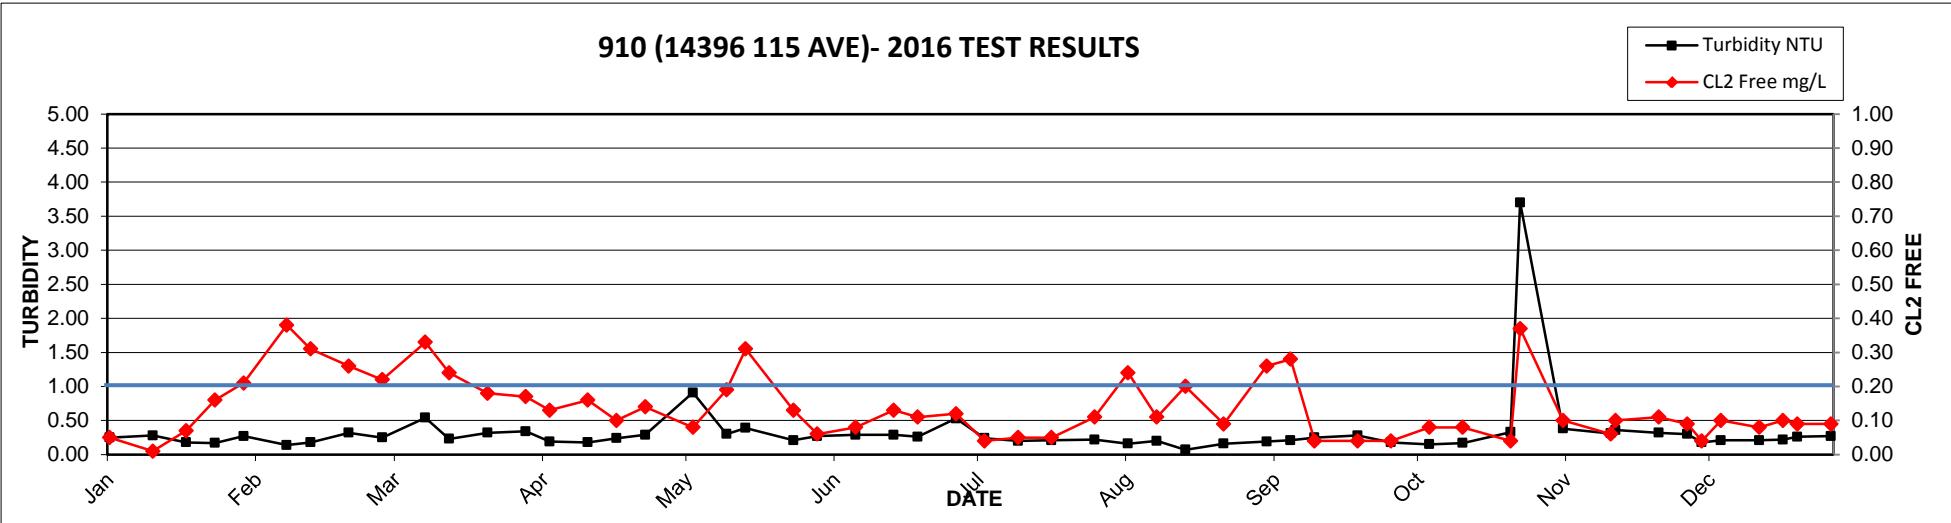


**2016 MV Laboratory Report - 911 (12893 - 114A AVE)**

Date Collected	CL2 Free mg/L	Ecoli MF/100mLs	HPC CFU/mLs	Tcoli MF/100mLs	Temp C	Turbidity NTU
04-Jan	0.47	<1	<2	<1	7.3	0.12
12-Jan	0.49	<1	<2	<1	8.1	0.12
19-Jan	0.56	<1	<2	<1	6.7	0.20
27-Jan	0.53	<1	2	<1	8.3	0.14
04-Feb	0.44	<1	<2	<1	8.1	0.19
07-Feb	0.51	<1	<2	<1	6.5	0.18
15-Feb	0.64	<1	<2	<1	8.3	0.55
19-Feb	0.60	<1	<2	<1	8.3	0.11
24-Feb	0.39	<1	<2	<1	8.7	0.48
01-Mar	0.60	<1	<2	<1	8	0.39
09-Mar	0.58	<1	<2	<1	8.4	0.13
14-Mar	0.54	<1	<2	<1	8.4	0.27
23-Mar	0.39	<1	<2	<1	9.3	0.37
30-Mar	0.54	<1	<2	<1	9.1	0.31
04-Apr	0.57	<1	<2	<1	9.3	0.29
14-Apr	0.35	<1	<2	<1	10	0.32
18-Apr	0.55	<1	<2	<1	10	0.29
27-Apr	0.41	<1	<2	<1	11	0.26
03-May	0.54	<1	<2	<1	11	0.27
11-May	0.54	<1	<2	<1	13	0.25
12-May	0.40	<1	<2	<1	12	0.35
17-May	0.45	<1	2	<1	13	0.39
25-May	0.41	<1	<2	<1	12	0.31
30-May	0.37	<1	<2	<1	9	0.36
08-Jun	0.50	<1	<2	<1	13	0.28
17-Jun	0.44	<1	<2	<1	15	0.27
22-Jun	0.35	<1	2	<1	14	0.31
28-Jun	0.33	<1	<2	<1	15	0.26
04-Jul	0.51	<1	<2	<1	15	0.31
11-Jul	0.54	<1	2	<1	16	0.31
20-Jul	0.23	<1	2	<1	18	0.29
21-Jul	0.10	<1	2	<1	17	0.32
26-Jul	0.11	<1	<2	<1	18	0.32
03-Aug	0.04	<1	<2	<1	19	0.33
12-Aug	0.09	<1	<2	<1	22	0.20
17-Aug	0.05	<1	12	1	18	0.36
19-Aug	0.05	<1	<2	<1	20	0.26
20-Aug	0.06	<1	<2	<1	19	0.23
21-Aug	0.04	<1	2	<1	20	0.26
24-Aug	0.05	<1	2	<1	20	0.23
31-Aug	0.05	<1	<2	<1	20	0.23
07-Sep	0.04	<1	<2	<1	20	0.51
13-Sep	0.24	<1	<2	<1	19	0.27
19-Sep	0.04	<1	<2	<1	19	0.23
26-Sep	0.04	<1	6	<1	19	0.28
04-Oct	0.06	<1	<2	<1	16	0.23
12-Oct	0.04	<1	<2	<1	18	0.21
18-Oct	0.13	<1	<2	<1	18	0.24
26-Oct	0.36	<1	<2	<1	14	0.14
02-Nov	0.25	<1	2	<1	14	0.23
09-Nov	0.43	<1	<2	<1	10	0.12
17-Nov	0.12	<1	<2	<1	13	0.26
22-Nov	0.35	<1	4	<1	12	0.25
29-Nov	0.31	<1	<2	<1	11	0.20
06-Dec	0.65	<1	<2	<1	10	0.19
13-Dec	0.42	<1	<2	<1	8	0.15
15-Dec	0.48	<1	<2	<1	7	0.14
21-Dec	0.62	<1	4	<1	6	0.14
28-Dec	0.63	<1	NA	<1	6	0.11

### 911 (12893 114A AVE) - 2016 TEST RESULTS

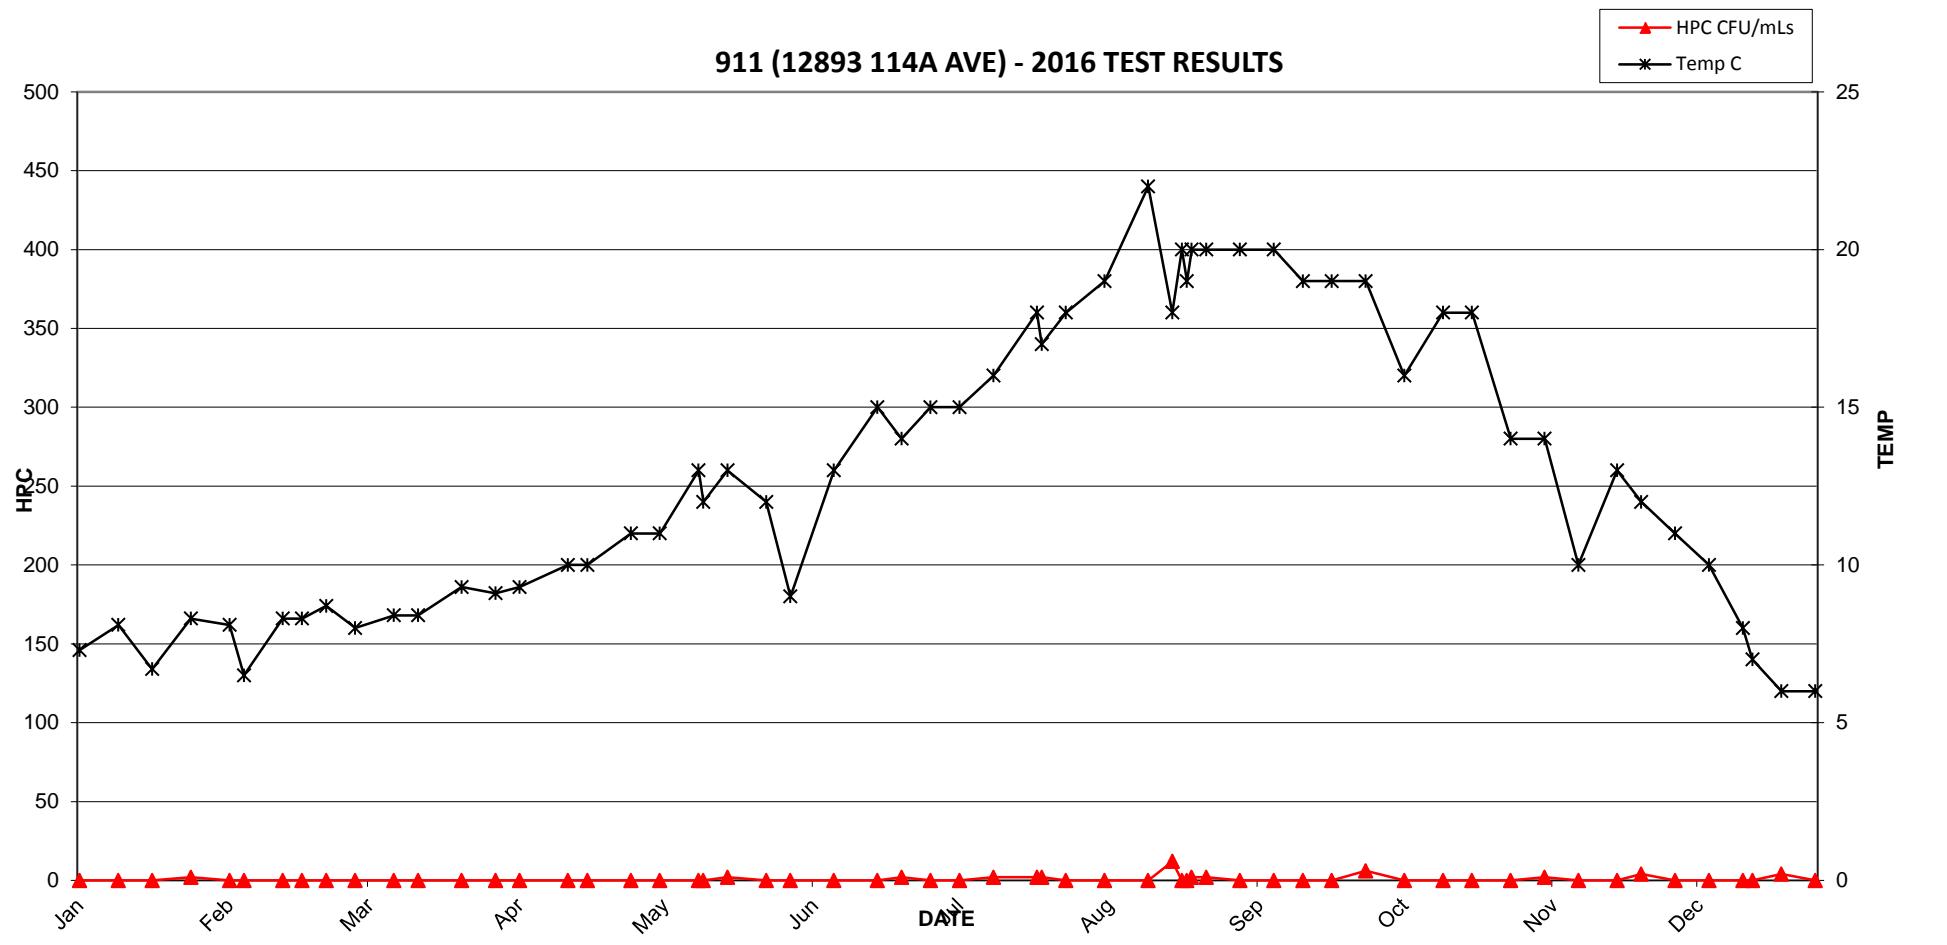


### 911 (12893 114A AVE) - 2016 TEST RESULTS

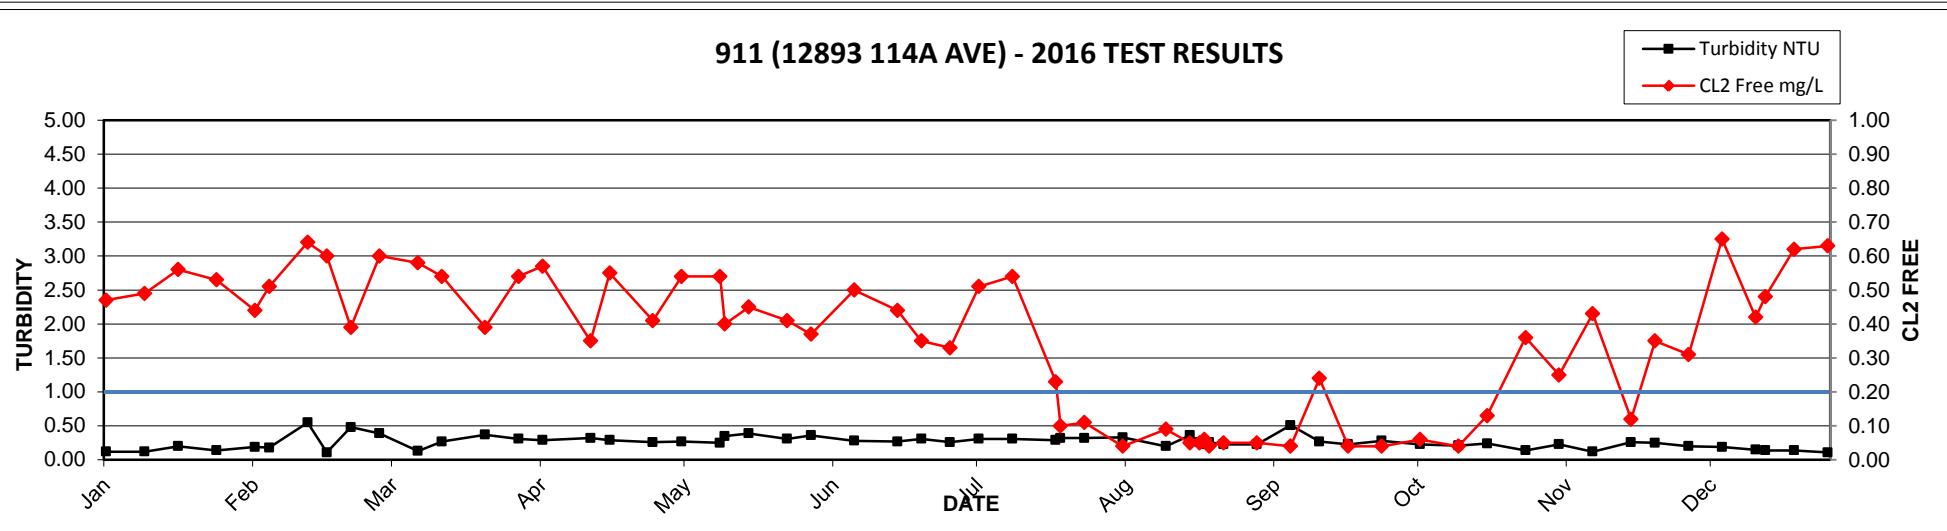


**2016 MV Laboratory Report - 912 (10619 TIMBERLAND RD)**

Date Collected	CL2 Free mg/L	Ecoli MF/100mLs	HPC CFU/mLs	Tcoli MF/100mLs	Temp C	Turbidity NTU
04-Jan	0.73	<1	<2	<1	5.4	0.10
12-Jan	0.67	<1	<2	<1	8.1	0.12
19-Jan	0.71	<1	<2	<1	5.1	0.10
27-Jan	0.63	<1	<2	<1	6.8	0.11
04-Feb	0.51	<1	4	<1	6.5	0.11
07-Feb	0.57	<1	<2	<1	6.3	0.17
15-Feb	0.67	<1	<2	<1	6.9	0.30
19-Feb	0.60	<1	<2	<1	6.6	0.15
24-Feb	0.54	<1	<2	<1	7.7	0.52
01-Mar	0.78	<1	2	<1	6.6	0.12
09-Mar	0.59	<1	<2	<1	7.2	0.14
14-Mar	0.62	<1	<2	<1	7.9	0.72
23-Mar	0.49	<1	<2	<1	9	0.43
30-Mar	0.67	<1	<2	<1	8.7	0.60
04-Apr	0.60	<1	<2	<1	9.3	0.22
14-Apr	0.35	<1	<2	<1	10	0.25
18-Apr	0.57	<1	<2	<1	10	0.25
27-Apr	0.48	<1	<2	<1	12	0.28
03-May	0.43	<1	<2	<1	12	0.27
11-May	0.38	<1	<2	<1	14	0.30
12-May	0.42	<1	<2	<1	13	0.36
17-May	0.41	<1	<2	<1	16	0.32
25-May	0.32	<1	<2	<1	12	0.29
30-May	0.25	<1	<2	<1	14	0.32
08-Jun	0.55	<1	<2	<1	13	0.72
17-Jun	0.24	<1	<2	<1	15	0.29
22-Jun	0.40	<1	<2	<1	15	0.23
28-Jun	0.22	<1	<2	<1	14	0.26
04-Jul	0.32	<1	<2	<1	16	0.30
11-Jul	0.65	<1	22	<1	18	0.35
20-Jul	0.04	<1	1100	<1	19	0.21
21-Jul	0.08	<1	520	<1	15	0.20
26-Jul	0.05	<1	2600	<1	19	0.25
03-Aug	0.57	<1	<2	<1	15	0.15
12-Aug	0.63	<1	<2	<1	18	0.09
17-Aug	0.69	<1	<2	<1	17	0.64
25-Aug	0.50	<1	<2	<1	19	0.30
31-Aug	0.20	<1	8	<1	20	0.27
07-Sep	0.13	<1	920	<1	20	0.23
13-Sep	0.25	<1	2	<1	20	0.25
19-Sep	0.44	<1	<2	<1	18	0.19
26-Sep	0.16	<1	<2	<1	18	0.27
04-Oct	0.72	<1	2	<1	16	0.33
12-Oct	0.72	<1	6	<1	15	0.69
18-Oct	0.75	<1	<2	<1	13	0.66
26-Oct	0.75	<1	<2	<1	13	0.18
02-Nov	0.76	<1	36	<1	11	0.18
09-Nov	0.54	<1	<2	<1	11	0.14
17-Nov	0.48	<1	<2	<1	10	0.15
22-Nov	0.68	<1	<2	<1	10	0.46
29-Nov	0.54	<1	<2	<1	9	0.42
06-Dec	0.61	<1	<2	<1	7	0.21
13-Dec	0.49	<1	<2	<1	6	0.13
15-Dec	0.54	<1	<2	<1	5	0.10
21-Dec	0.55	<1	<2	<1	6	0.12
28-Dec	0.63	<1	NA	<1	6	0.09

### 912 (10619 TIMBERLAND RD) - 2016 TEST RESULTS

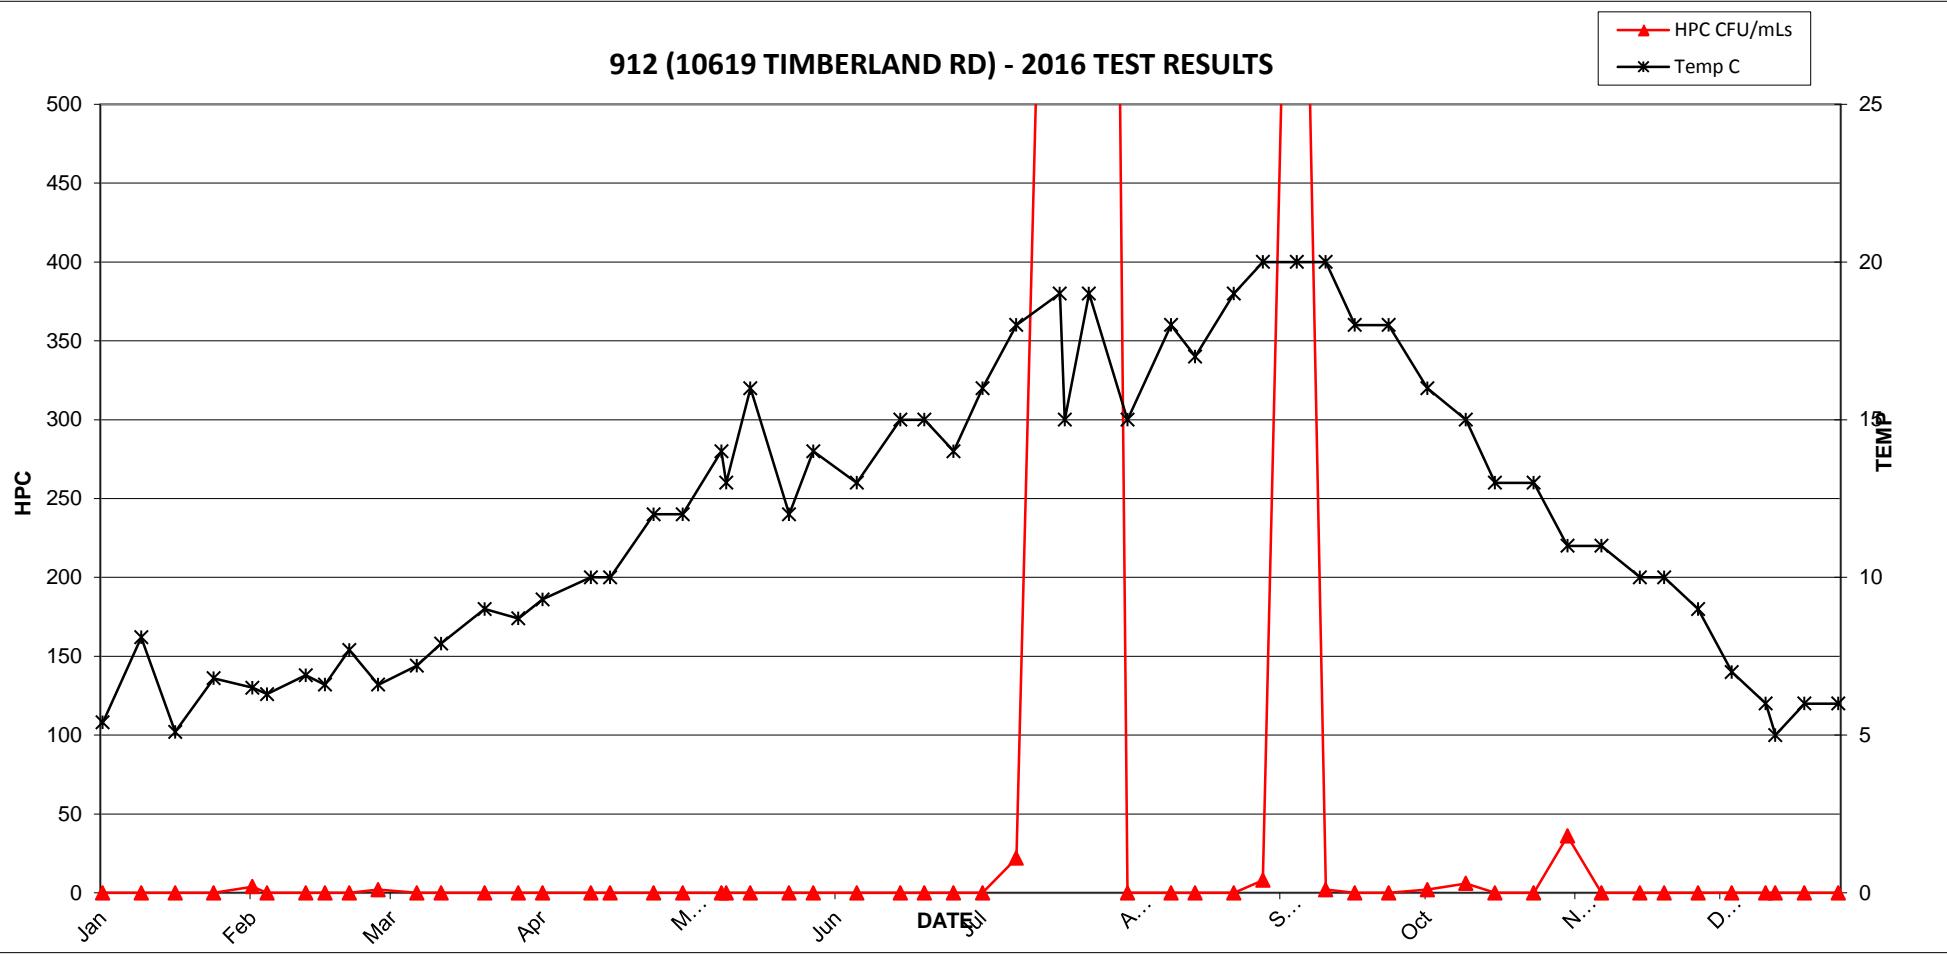


### 912 (10619 TIMBERLAND RD) - 2016 TEST RESULTS

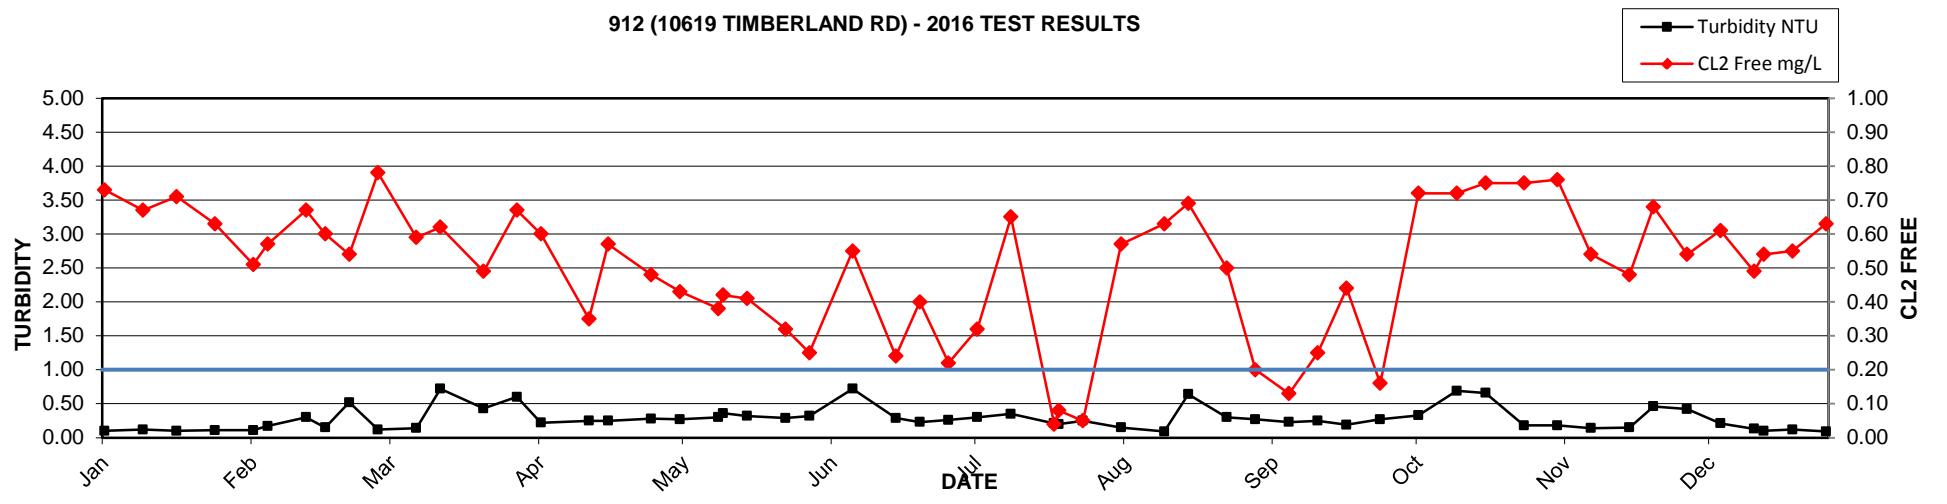


**2016 MV Laboratory Report - 913 (11878 98A AVE)**

Date Collected	CL2Free mg/L	Ecoli MF/100mLs	HPC CFU/mLs	Tcoli MF/100mLs	Temp C	Turbidity NTU
04-Jan	0.65	<1	<2	<1	6.6	0.30
12-Jan	0.51	<1	<2	<1	8	0.24
19-Jan	0.72	<1	<2	<1	6.7	0.25
27-Jan	0.55	<1	<2	<1	7.6	LA
04-Feb	0.49	<1	<2	<1	7.3	0.16
07-Feb	0.45	<1	4	<1	7	0.13
15-Feb	0.64	<1	<2	<1	8.4	0.13
24-Feb	0.33	<1	<2	<1	8.2	0.39
01-Mar	0.68	<1	<2	<1	7.8	0.45
09-Mar	0.57	<1	<2	<1	8.3	1.20
14-Mar	0.60	<1	<2	<1	7.3	0.55
23-Mar	0.54	<1	<2	<1	9.1	0.40
30-Mar	0.72	<1	<2	<1	8.2	0.30
04-Apr	0.66	<1	<2	<1	8.7	0.23
14-Apr	0.40	<1	<2	<1	10	3.60
18-Apr	0.61	<1	<2	<1	9.7	0.38
27-Apr	0.59	<1	<2	<1	11	0.39
03-May	0.62	<1	<2	<1	11	0.42
11-May	0.67	<1	<2	<1	9.8	0.43
12-May	0.74	<1	2	<1	12	0.34
17-May	0.65	<1	<2	<1	14	0.93
25-May	0.49	<1	<2	<1	13	0.88
30-May	0.56	<1	<2	<1	15	0.32
08-Jun	0.66	<1	<2	<1	13	0.33
17-Jun	0.71	<1	<2	<1	14	0.29
22-Jun	0.66	<1	<2	<1	13	0.36
28-Jun	0.75	<1	<2	<1	13	0.40
04-Jul	0.57	<1	<2	<1	15	0.64
11-Jul	0.58	<1	<2	<1	15	0.24
21-Jul	0.50	<1	<2	<1	15	0.27
26-Jul	0.80	<1	<2	<1	17	0.33
03-Aug	0.51	<1	LA	<1	17	0.72
12-Aug	0.55	<1	<2	<1	19	0.14
17-Aug	0.47	<1	<2	<1	18	0.32
25-Aug	0.62	<1	<2	<1	19	0.30
31-Aug	0.59	<1	<2	<1	19	0.21
07-Sep	0.46	<1	68	<1	18	0.39
13-Sep	0.67	<1	8	<1	18	0.31
19-Sep	0.04	<1	760	<1	17	0.25
26-Sep	0.45	<1	2	<1	17	0.89
04-Oct	0.56	<1	<2	<1	16	0.24
12-Oct	0.48	<1	2	<1	17	0.18
18-Oct	0.59	<1	4	<1	16	0.42
26-Oct	0.60	<1	6	<1	15	0.36
02-Nov	0.48	<1	12	<1	12	0.49
09-Nov	0.60	<1	<2	<1	12	0.44
17-Nov	0.44	<1	4	<1	11	1.50
22-Nov	0.37	<1	8	<1	11	0.70
29-Nov	0.22	<1	2	<1	10	0.24
06-Dec	0.38	<1	<2	<1	9	0.36
13-Dec	0.56	<1	<2	<1	8	0.30
15-Dec	0.49	<1	<2	<1	7	0.26
21-Dec	0.54	<1	2	<1	6	0.27
28-Dec	0.51	<1	NA	<1	6	0.21

### 913 (11878 98A AVE) - 2016 TEST RESULTS

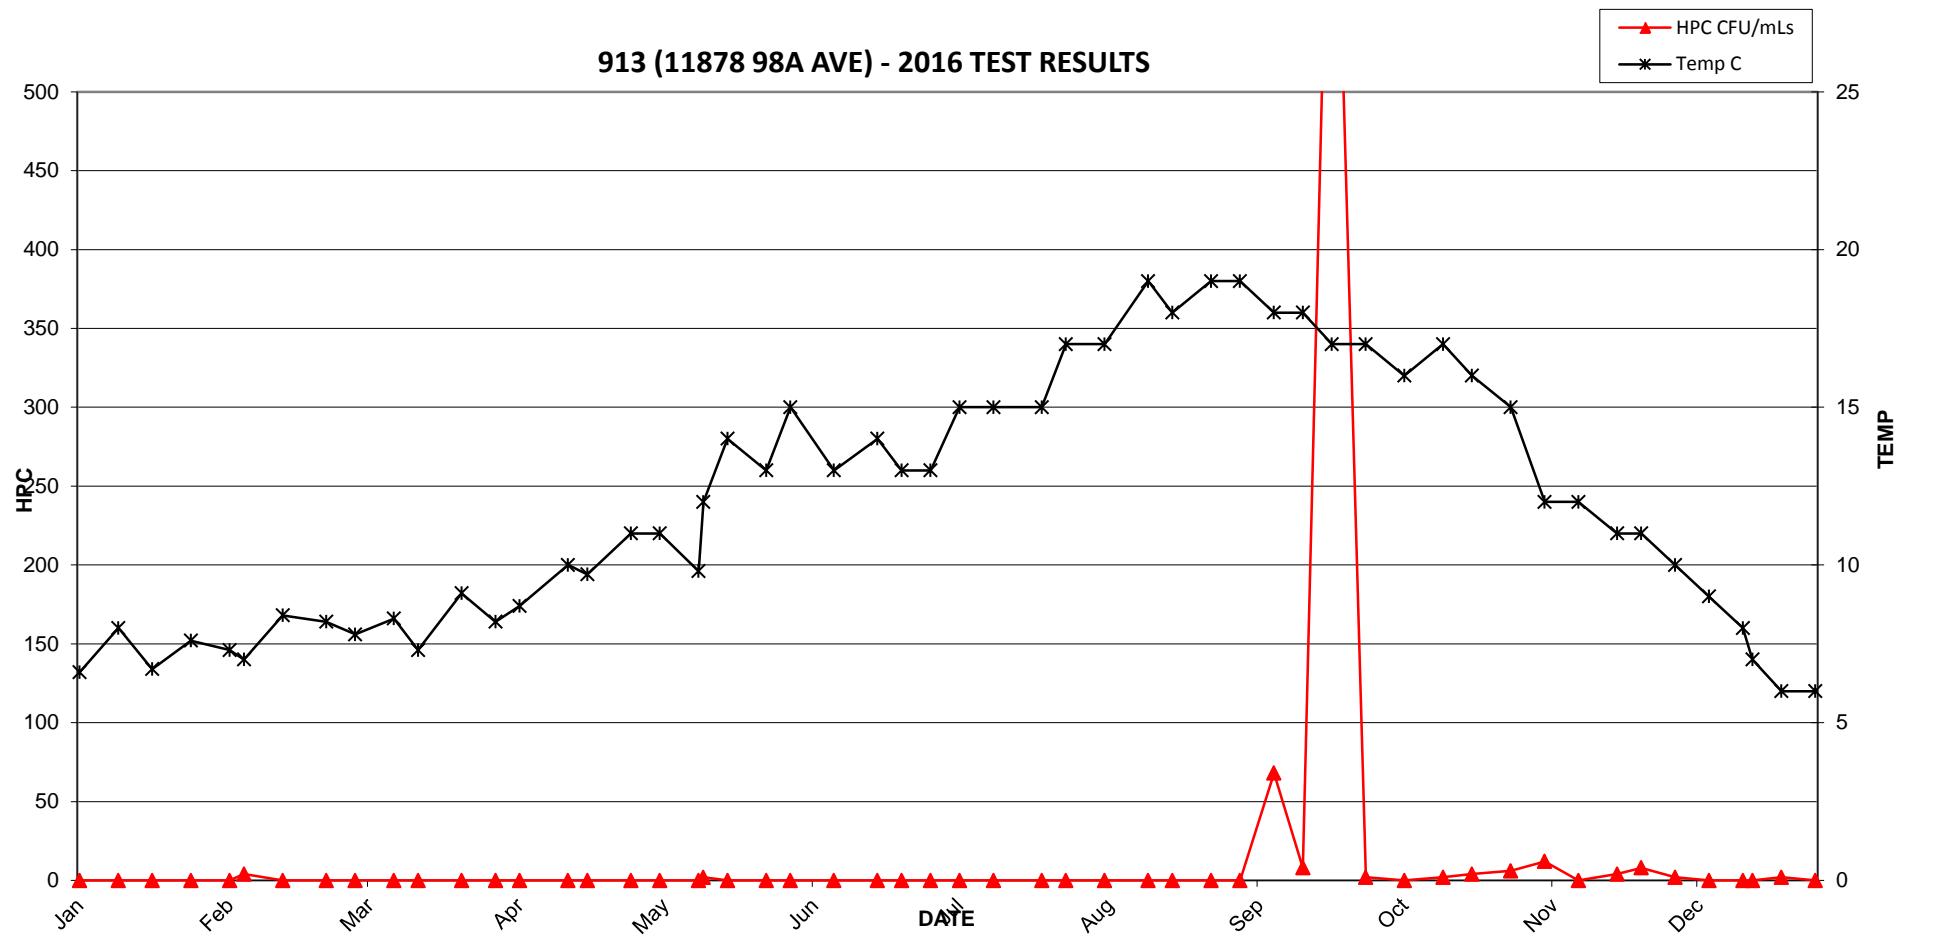


### 913 (11878 98A AVE) - 2016 TEST RESULTS

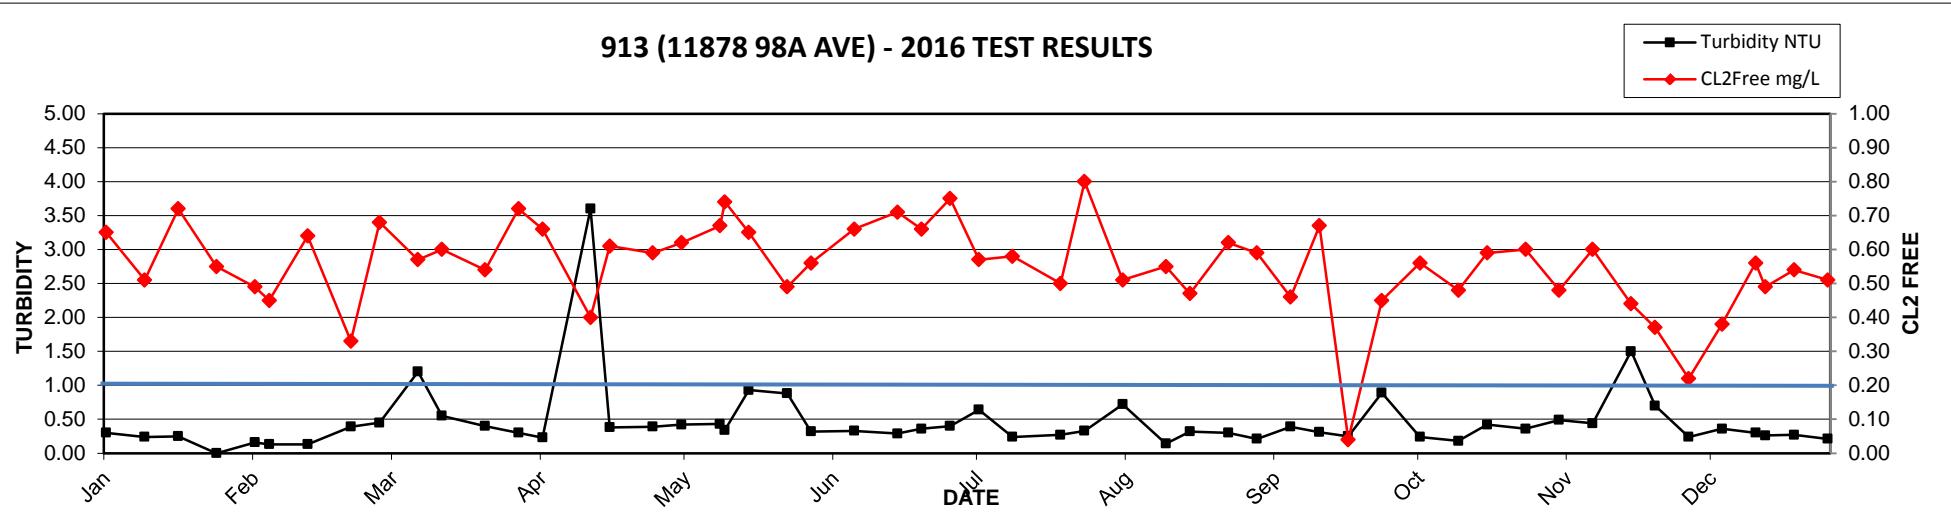


**2016 MV Laboratory Report - 914 (10478 132 ST)**

Date Collected	CL2 Free mg/L	Ecoli MF/100mLs	HPC CFU/mLs	Tcoli MF/100mLs	Temp C	Turbidity NTU
04-Jan	0.38	<1	<2	<1	6.8	0.26
12-Jan	0.44	<1	<2	<1	7.9	0.19
19-Jan	0.47	<1	2	<1	6.5	0.24
27-Jan	0.49	<1	<2	<1	7.8	0.30
04-Feb	0.41	<1	2	<1	7.5	0.13
07-Feb	0.48	<1	<2	<1	6.9	0.13
15-Feb	0.54	<1	<2	<1	8.1	0.18
24-Feb	0.39	<1	<2	<1	8.4	0.44
01-Mar	0.57	<1	<2	<1	7.9	0.41
09-Mar	0.66	<1	<2	<1	8	1.00
14-Mar	0.55	<1	<2	<1	7.9	0.25
23-Mar	0.51	<1	<2	<1	8.9	0.44
30-Mar	0.61	<1	2	<1	8.3	0.11
04-Apr	0.62	<1	<2	<1	8.8	0.21
14-Apr	0.33	<1	<2	<1	10	1.10
18-Apr	0.61	<1	<2	<1	9.7	0.29
27-Apr	0.43	<1	<2	<1	11	0.35
03-May	0.71	<1	<2	<1	12	0.34
11-May	0.54	<1	<2	<1	12	0.32
12-May	0.62	<1	<2	<1	11	0.33
17-May	0.46	<1	<2	<1	14	0.41
25-May	0.43	<1	<2	<1	12	0.35
30-May	0.51	<1	<2	<1	12	0.31
08-Jun	0.55	<1	<2	<1	13	0.31
17-Jun	0.68	<1	<2	<1	13	0.28
22-Jun	0.75	<1	LA	<1	14	0.28
28-Jun	0.59	<1	2	<1	14	0.29
04-Jul	0.56	<1	<2	<1	15	0.32
11-Jul	0.65	<1	<2	<1	15	0.26
21-Jul	0.38	<1	<2	<1	15	0.24
26-Jul	0.54	<1	2	<1	17	0.36
03-Aug	0.35	<1	<2	<1	16	0.24
12-Aug	0.48	<1	<2	<1	16	0.11
17-Aug	0.51	<1	<2	<1	17	0.55
24-Aug	0.50	<1	<2	<1	19	0.25
31-Aug	0.51	<1	<2	<1	19	0.23
07-Sep	0.55	<1	<2	<1	18	0.25
13-Sep	0.66	<1	<2	<1	18	0.42
19-Sep	0.50	<1	<2	<1	17	0.18
26-Sep	0.43	<1	<2	<1	17	0.24
04-Oct	0.44	<1	<2	<1	16	0.20
14-Oct	0.45	<1	<2	<1	15	0.25
18-Oct	0.55	<1	<2	<1	14	0.36
26-Oct	0.63	<1	<2	<1	15	0.35
02-Nov	0.54	<1	10	<1	13	0.39
09-Nov	0.55	<1	<2	<1	11	0.31
17-Nov	0.34	<1	2	<1	11	0.34
22-Nov	0.38	<1	2	<1	11	0.71
29-Nov	0.25	<1	<2	<1	10	0.22
06-Dec	0.65	<1	<2	<1	9	0.28
13-Dec	0.46	<1	<2	<1	7	0.22
15-Dec	0.34	<1	<2	<1	7	0.20
21-Dec	0.53	<1	<2	<1	6	0.22
28-Dec	0.53	<1	NA	<1	6	0.29

### 914 (10478 132 ST) - 2016 TEST RESULTS

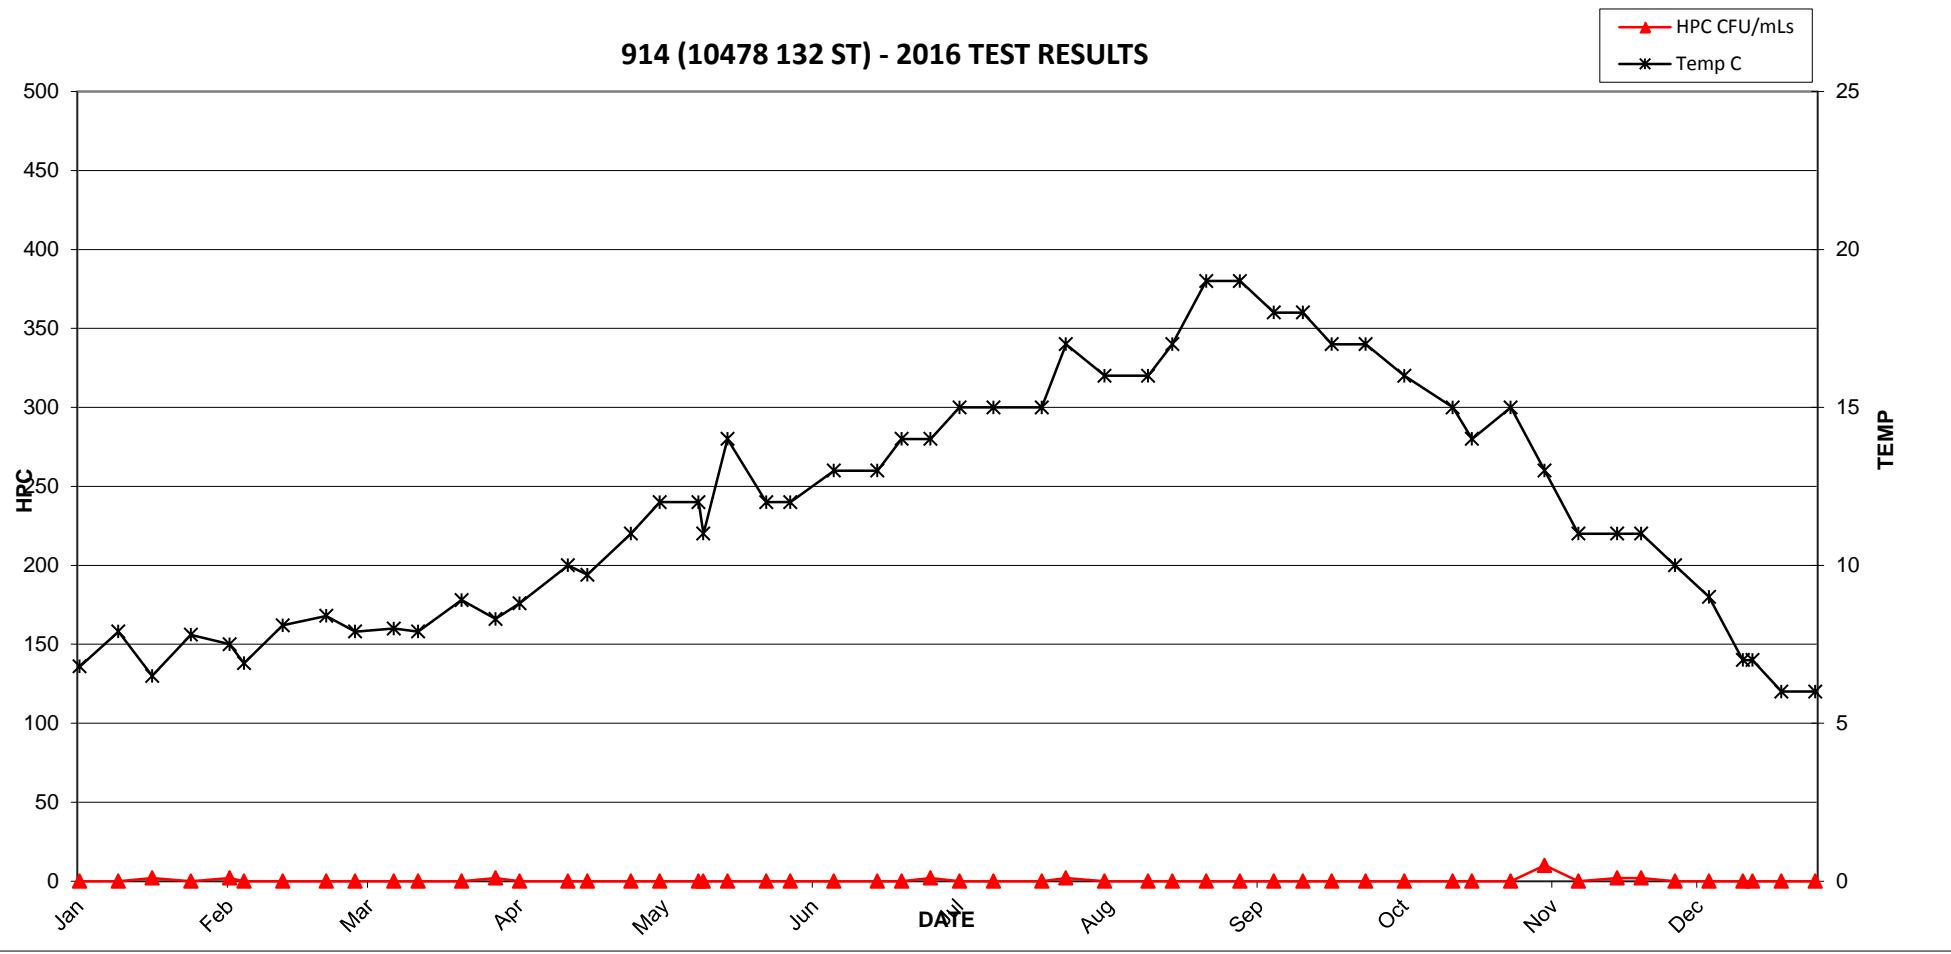


### 914 (10478 132 ST) - 2016 TEST RESULTS

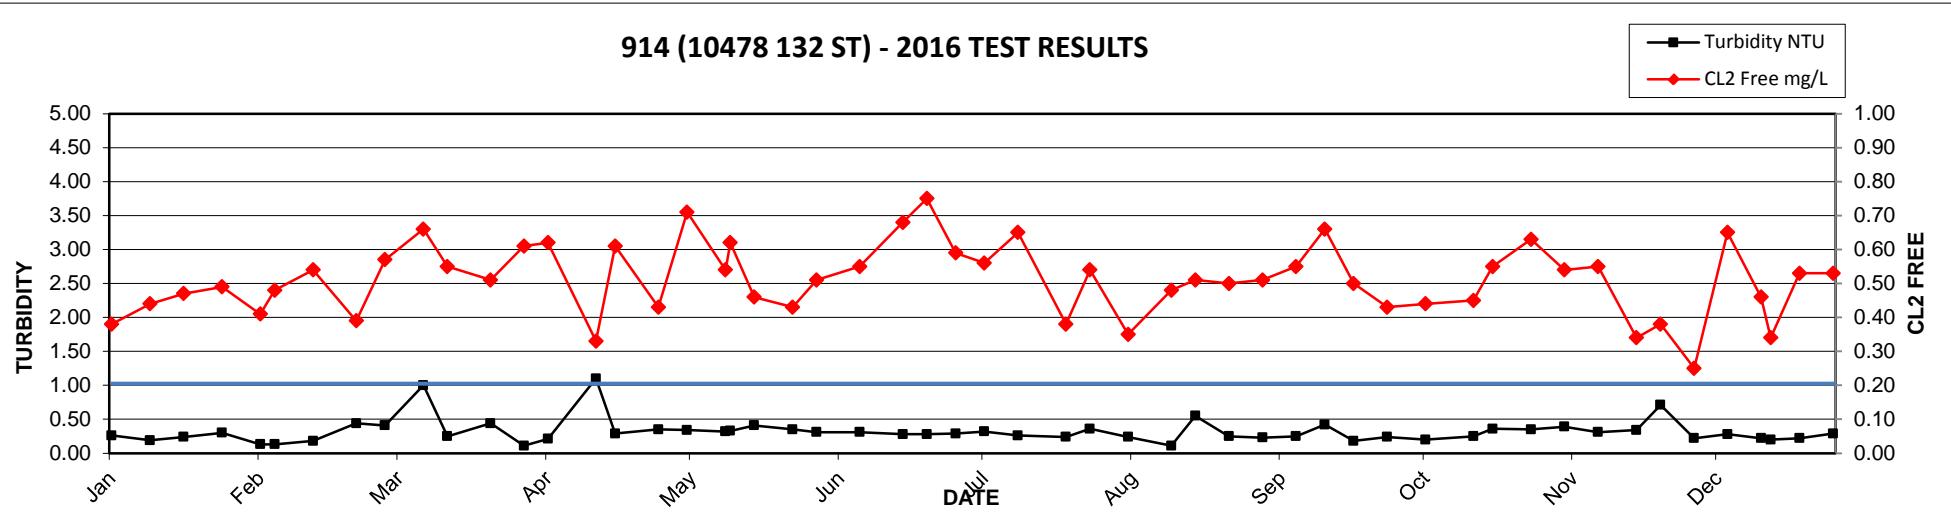


**2016 MV Laboratory Report - 915 (14620 105A AVE)**

Date Collected	CL2 Free mg/L	Ecoli MF/100mLs	HPC CFU/mLs	Tcoli MF/100mLs	Temp C	Turbidity NTU
13-Jan	0.81	<1	<2	<1	6.4	1.10
20-Jan	0.89	<1	<2	<1	6.2	0.35
27-Jan	0.71	<1	<2	<1	7.2	0.37
01-Feb	1.10	<1	<2	<1	6.8	0.50
10-Feb	0.78	<1	4	<1	7.9	0.39
15-Feb	0.72	<1	<2	<1	7.5	0.60
19-Feb	0.84	<1	<2	<1	7.6	0.48
23-Feb	0.62	<1	<2	<1	7.5	0.48
01-Mar	1.10	<1	<2	<1	7.7	0.43
10-Mar	0.90	<1	<2	<1	6.9	0.38
15-Mar	0.88	<1	<2	<1	6.7	0.35
23-Mar	0.91	<1	<2	<1	7.8	0.54
31-Mar	0.82	<1	<2	<1	7.2	0.27
05-Apr	0.66	<1	<2	<1	7.6	0.48
13-Apr	0.72	<1	4	<1	7.6	0.34
19-Apr	0.58	<1	<2	<1	8	0.34
25-Apr	1.11	<1	<2	<1	7.2	0.52
05-May	1.02	<1	2	<1	9.4	0.49
12-May	0.97	<1	4	<1	11	0.90
16-May	1.18	<1	<2	<1	10	0.65
25-May	0.90	<1	<2	<1	10	0.32
31-May	0.81	<1	<2	<1	12	0.34
08-Jun	1.03	<1	6	<1	11	0.39
16-Jun	0.75	<1	<2	<1	9	0.40
21-Jun	0.92	<1	<2	<1	11	0.33
29-Jun	1.20	<1	2	<1	13	0.44
05-Jul	0.92	<1	<2	<1	12	0.36
12-Jul	0.80	<1	<2	<1	13	0.28
19-Jul	1.47	<1	<2	<1	12	0.30
28-Jul	1.20	<1	<2	<1	16	0.29
04-Aug	0.84	<1	<2	<1	18	0.26
10-Aug	0.80	<1	<2	<1	16	0.28
16-Aug	0.78	<1	<2	<1	17	0.28
24-Aug	0.66	<1	<2	<1	18	0.23
07-Sep	0.48	<1	<2	<1	16	0.29
12-Sep	0.73	<1	<2	<1	17	0.29
21-Sep	1.10	<1	<2	<1	19	0.31
28-Sep	1.10	<1	<2	<1	17	0.18
06-Oct	0.89	<1	<2	<1	16	0.19
13-Oct	0.99	<1	<2	<1	13	0.18
23-Oct	0.90	<1	<2	<1	11	0.40
25-Oct	0.75	<1	<2	<1	12	0.41
03-Nov	2.50	<1	<2	<1	10	0.64
13-Nov	0.98	<1	<2	<1	9	0.42
14-Nov	0.96	<1	12	<1	9	0.38
23-Nov	0.66	<1	<2	<1	9	0.42
29-Nov	1.40	<1	<2	<1	9	0.53
02-Dec	0.77	<1	<2	<1	8	0.31
06-Dec	0.85	<1	<2	<1	7	0.42
14-Dec	0.90	<1	<2	<1	6	0.32
15-Dec	0.79	<1	<2	<1	5	0.31
19-Dec	1.10	<1	<2	<1	6	0.33
22-Dec	0.71	<1	2	<1	6	0.35
29-Dec	0.96	<1	NA	<1	5	0.27

### 915 (14620 105A AVE) - 2016 TEST RESULTS

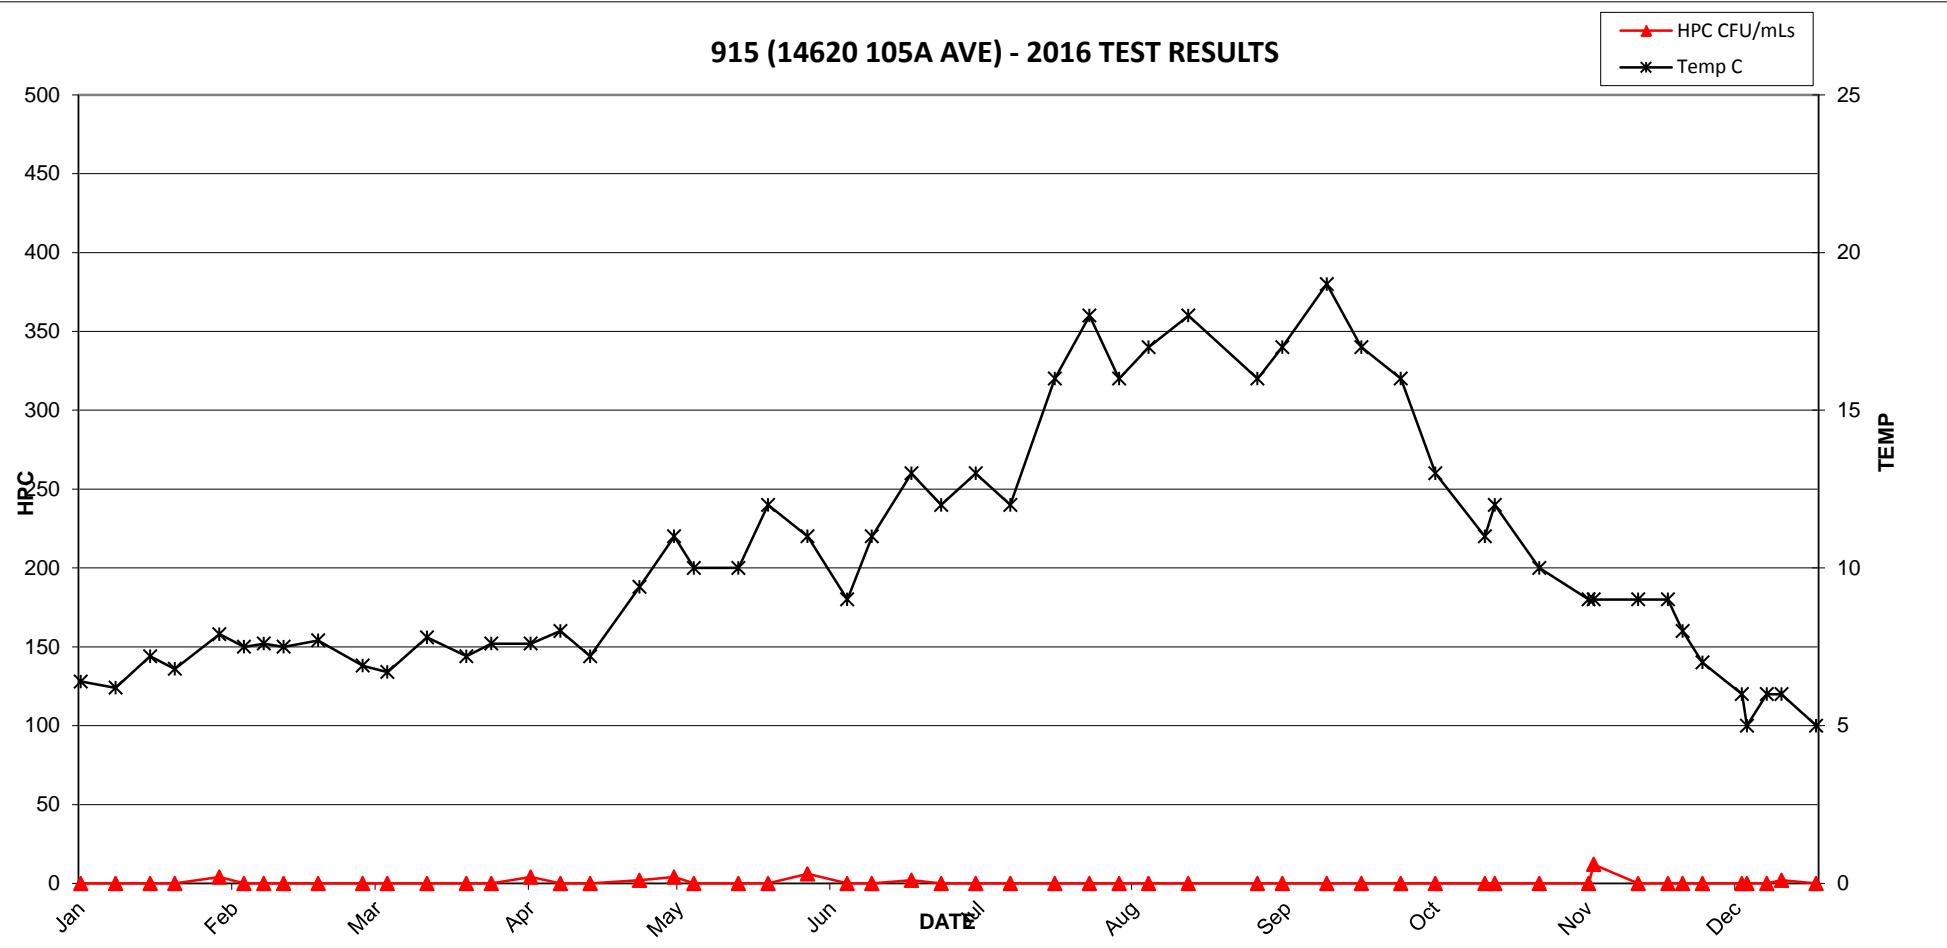


### 915 (14620 105A AVE) - 2016 TEST RESULTS

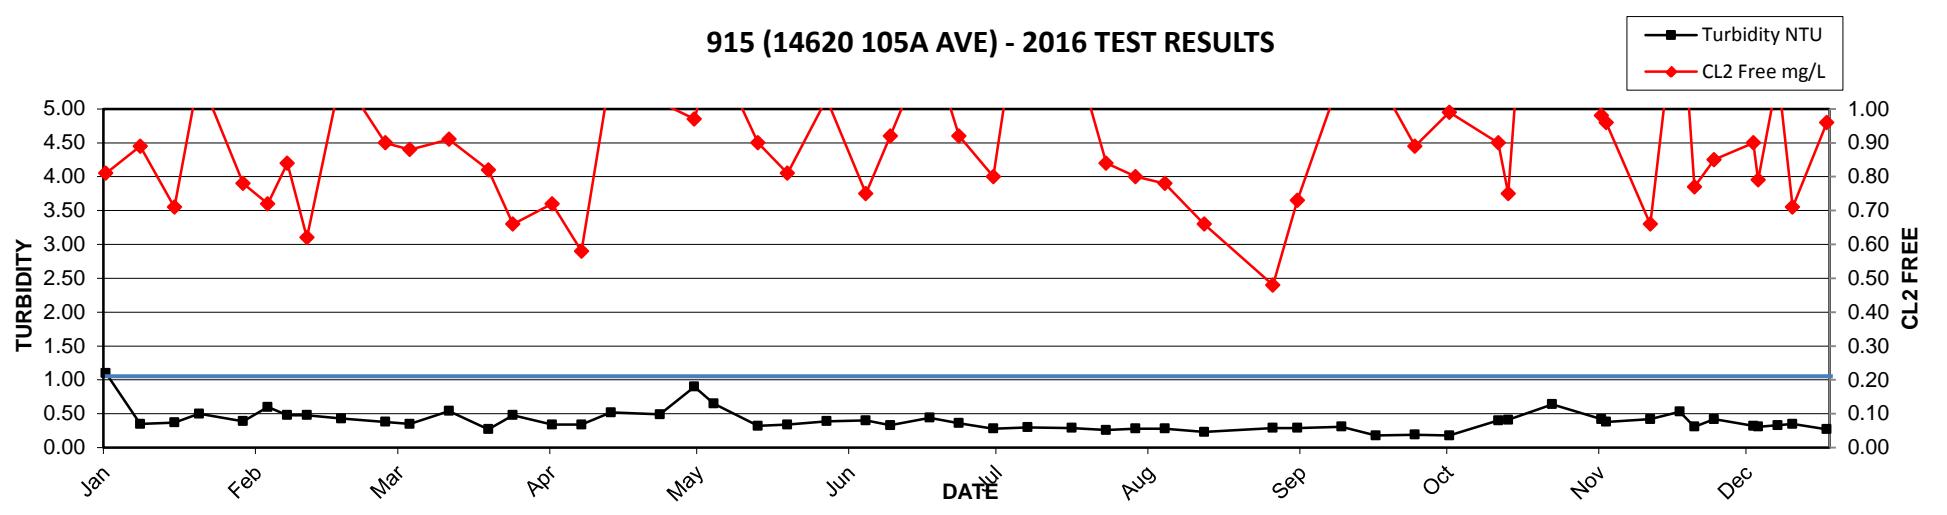


**2016 MV Laboratory Report - 916 (13705 97A AVE)**

Date Collected	CL2 Free mg/L	Ecoli MF/100mLs	HPC CFU/mLs	Tcoli MF/100mLs	Temp C	Turbidity NTU
08-Jan	0.47	<1	<2	<1	6.9	0.21
13-Jan	0.27	<1	<2	<1	7.4	0.32
20-Jan	0.22	<1	<2	<1	7.5	0.21
26-Jan	0.39	<1	<2	<1	8.2	0.17
01-Feb	0.31	<1	<2	<1	8.2	0.22
10-Feb	0.47	<1	<2	<1	8.7	0.13
15-Feb	0.51	<1	<2	<1	8.9	0.16
23-Feb	0.40	<1	<2	<1	9.7	0.30
01-Mar	0.46	<1	<2	<1	7.9	0.24
10-Mar	0.38	<1	<2	<1	9.2	0.20
15-Mar	0.47	<1	<2	<1	8.5	0.21
24-Mar	0.56	<1	<2	<1	8.8	0.13
31-Mar	0.37	<1	<2	<1	8.1	0.22
05-Apr	0.24	<1	2	<1	10	0.20
13-Apr	0.46	<1	<2	<1	12	0.19
19-Apr	0.35	<1	<2	<1	11	0.29
25-Apr	0.39	<1	<2	<1	11	0.26
05-May	0.31	<1	<2	<1	13	0.21
12-May	0.42	<1	<2	<1	14	0.26
16-May	0.50	<1	<2	<1	13	0.25
25-May	0.46	<1	LA	<1	14	0.25
31-May	0.34	<1	<2	<1	15	0.23
08-Jun	0.35	<1	<2	<1	16	0.30
16-Jun	0.37	<1	<2	<1	11	0.28
21-Jun	0.39	<1	<2	<1	15	0.27
29-Jun	0.34	<1	<2	<1	15	0.31
05-Jul	0.32	<1	<2	<1	16	0.29
12-Jul	0.30	<1	<2	<1	17	0.22
19-Jul	0.35	<1	<2	<1	17	0.18
29-Jul	0.36	<1	2	<1	18	0.19
04-Aug	0.37	<1	<2	<1	18	0.16
10-Aug	0.42	<1	<2	<1	17	0.21
16-Aug	0.34	<1	<2	<1	17	0.10
24-Aug	0.31	<1	<2	<1	18	0.16
03-Sep	0.53	<1	<2	<1	19	0.15
07-Sep	0.62	<1	<2	<1	18	0.23
12-Sep	0.44	<1	<2	<1	19	0.22
21-Sep	0.49	<1	<2	<1	19	0.31
28-Sep	0.51	<1	<2	<1	18	0.18
06-Oct	0.30	<1	<2	<1	16	0.14
13-Oct	0.39	<1	<2	<1	14	0.17
23-Oct	0.41	<1	<2	<1	15	0.30
25-Oct	0.53	<1	<2	<1	14	0.37
03-Nov	0.60	<1	<2	<1	12	0.27
12-Nov	0.38	<1	<2	<1	12	0.33
14-Nov	0.26	<1	<2	<1	10	0.22
23-Nov	0.20	<1	<2	<1	10	0.28
29-Nov	0.29	<1	<2	<1	9	0.18
02-Dec	0.34	<1	<2	<1	10	0.16
06-Dec	0.34	<1	<2	<1	7	0.16
14-Dec	0.41	<1	<2	<1	6	0.19
19-Dec	0.39	<1	2	<1	6	0.15
22-Dec	0.40	<1	<2	<1	7	0.22
29-Dec	0.38	<1	NA	<1	6	0.16

### 916 (13705 97A AVE) - 2016 TEST RESULTS

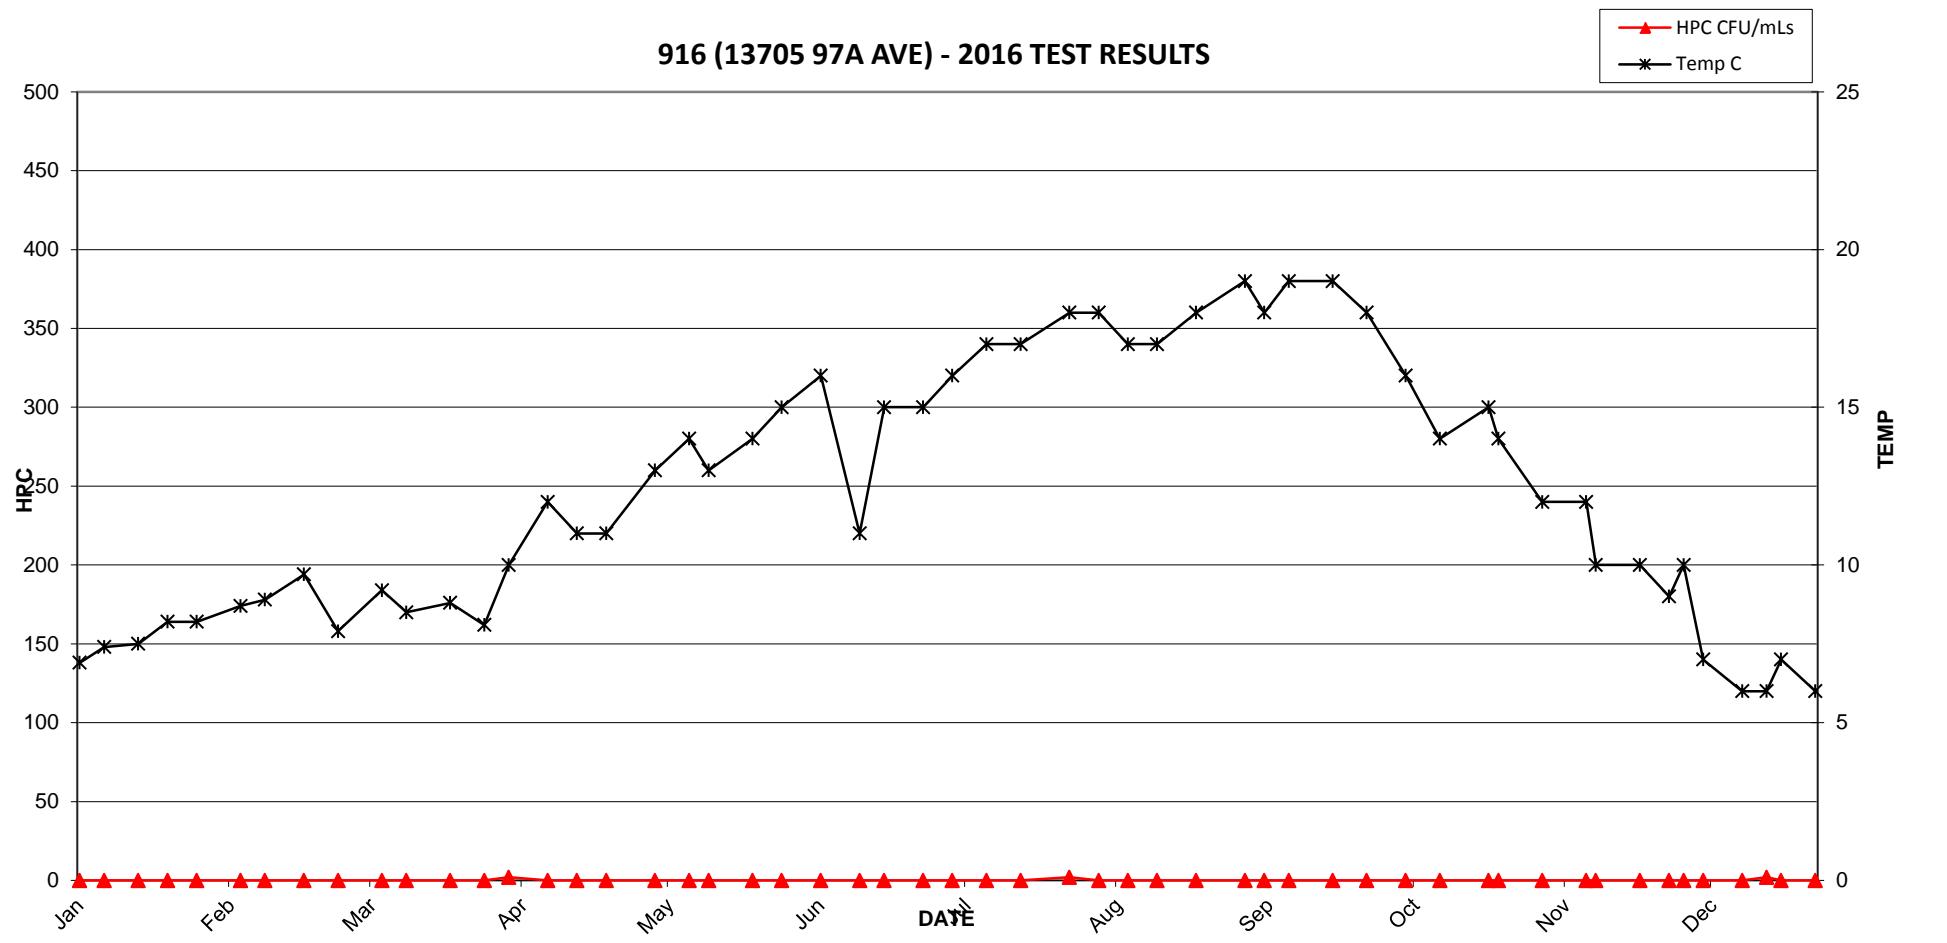


### 916 (13705 97A AVE) - 2016 TEST RESULTS

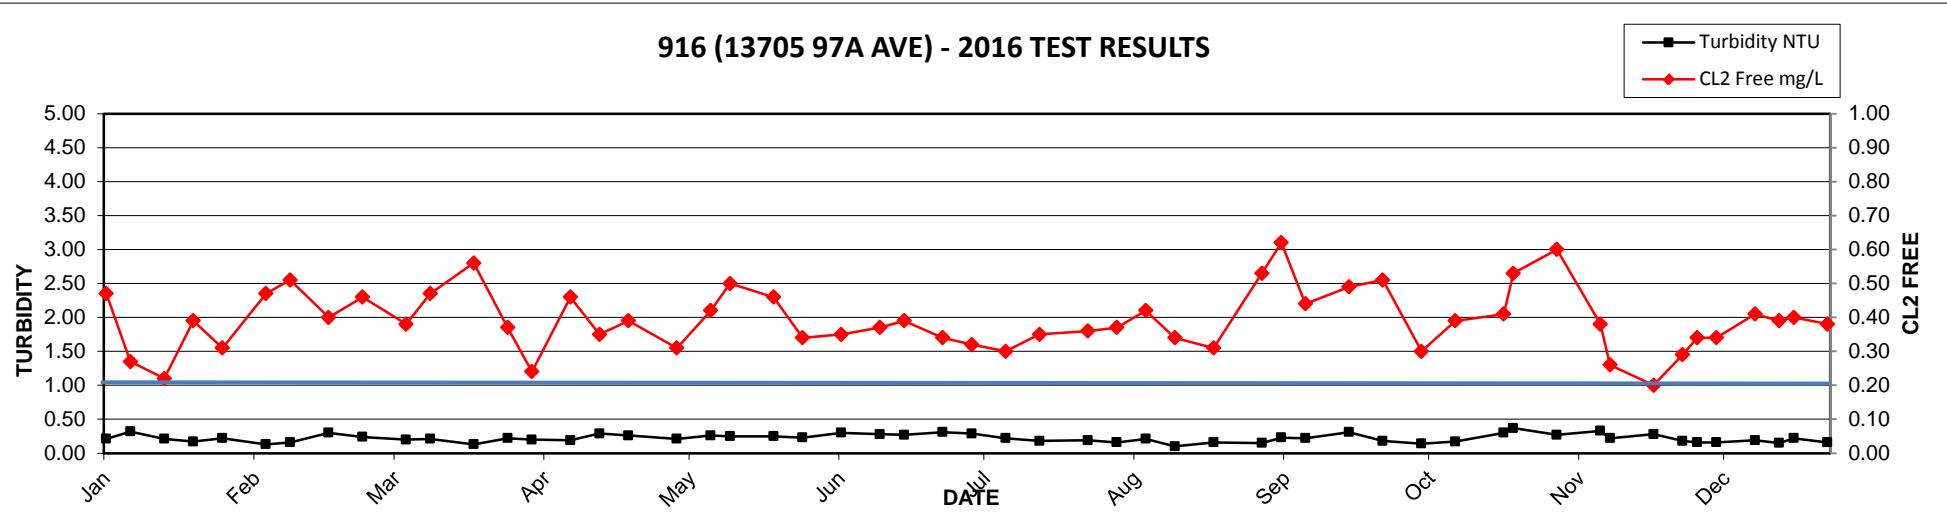


**2016 MV Laboratory Report - 917 (13031 LANARK PL)**

Date Collected	CL2 Free mg/L	Ecoli MF/100mLs	HPC CFU/mLs	Tcoli MF/100mLs	Temp C	Turbidity NTU
13-Jan	0.56	<1	<2	<1	6.8	0.41
20-Jan	0.74	<1	<2	<1	7.4	0.28
26-Jan	0.63	<1	<2	<1	7.1	0.18
01-Feb	0.59	<1	<2	<1	7.6	0.18
10-Feb	0.66	<1	<2	<1	7.8	0.11
15-Feb	0.61	<1	10	<1	8.8	0.12
19-Feb	0.56	<1	<2	<1	7.9	0.12
23-Feb	0.51	<1	2	<1	8.5	0.24
01-Mar	0.55	<1	<2	<1	8.2	0.26
10-Mar	0.58	<1	<2	<1	8.6	0.43
15-Mar	0.52	<1	<2	<1	8.1	0.17
24-Mar	0.67	<1	<2	<1	7.8	0.10
31-Mar	0.54	<1	<2	<1	8.3	0.14
05-Apr	0.46	<1	<2	<1	9.3	0.25
13-Apr	0.55	<1	8	<1	8.5	0.18
19-Apr	0.62	<1	<2	<1	9.8	0.51
25-Apr	0.71	<1	<2	<1	10	0.27
05-May	0.54	<1	98	<1	11	0.28
12-May	0.86	<1	32	<1	12	0.29
16-May	0.60	<1	<2	<1	12	0.34
25-May	0.58	<1	<2	<1	12	0.24
31-May	0.56	<1	<2	<1	13	0.32
08-Jun	0.79	<1	48	<1	13	0.28
16-Jun	0.60	<1	18	<1	11	0.29
21-Jun	0.49	<1	16	<1	12	0.27
29-Jun	0.69	<1	30	<1	13	0.31
05-Jul	0.69	<1	20	<1	14	0.28
12-Jul	0.66	<1	24	<1	15	0.20
19-Jul	0.71	<1	LA	<1	15	0.19
29-Jul	0.52	<1	6	<1	17	0.20
04-Aug	0.57	<1	92	<1	16	0.17
10-Aug	0.45	<1	2	<1	17	0.15
16-Aug	0.42	<1	2	<1	18	0.08
24-Aug	0.48	<1	8	<1	19	0.14
03-Sep	0.57	<1	26	<1	18	0.17
07-Sep	0.79	<1	10	<1	17	0.25
12-Sep	0.52	<1	<2	<1	19	0.43
21-Sep	0.66	<1	<2	<1	18	0.45
28-Sep	0.73	<1	<2	<1	18	0.19
06-Oct	0.70	<1	2	<1	16	0.16
13-Oct	0.52	<1	<2	<1	14	0.19
23-Oct	0.55	<1	<2	<1	12	0.40
25-Oct	0.69	<1	<2	<1	13	0.34
03-Nov	1.20	<1	<2	<1	12	3.10
12-Nov	0.68	<1	<2	<1	12	0.29
14-Nov	0.62	<1	<2	<1	10	0.11
23-Nov	0.50	<1	<2	<1	9	0.20
29-Nov	0.46	<1	<2	<1	9	0.16
02-Dec	0.50	<1	<2	<1	10	0.14
19-Dec	0.60	<1	<2	<1	6	0.17
22-Dec	0.53	<1	<2	<1	7	1.10
29-Dec	0.58	<1	NA	<1	6	0.24

### 917 (13031 LANARK PL) - 2016 TEST RESULTS

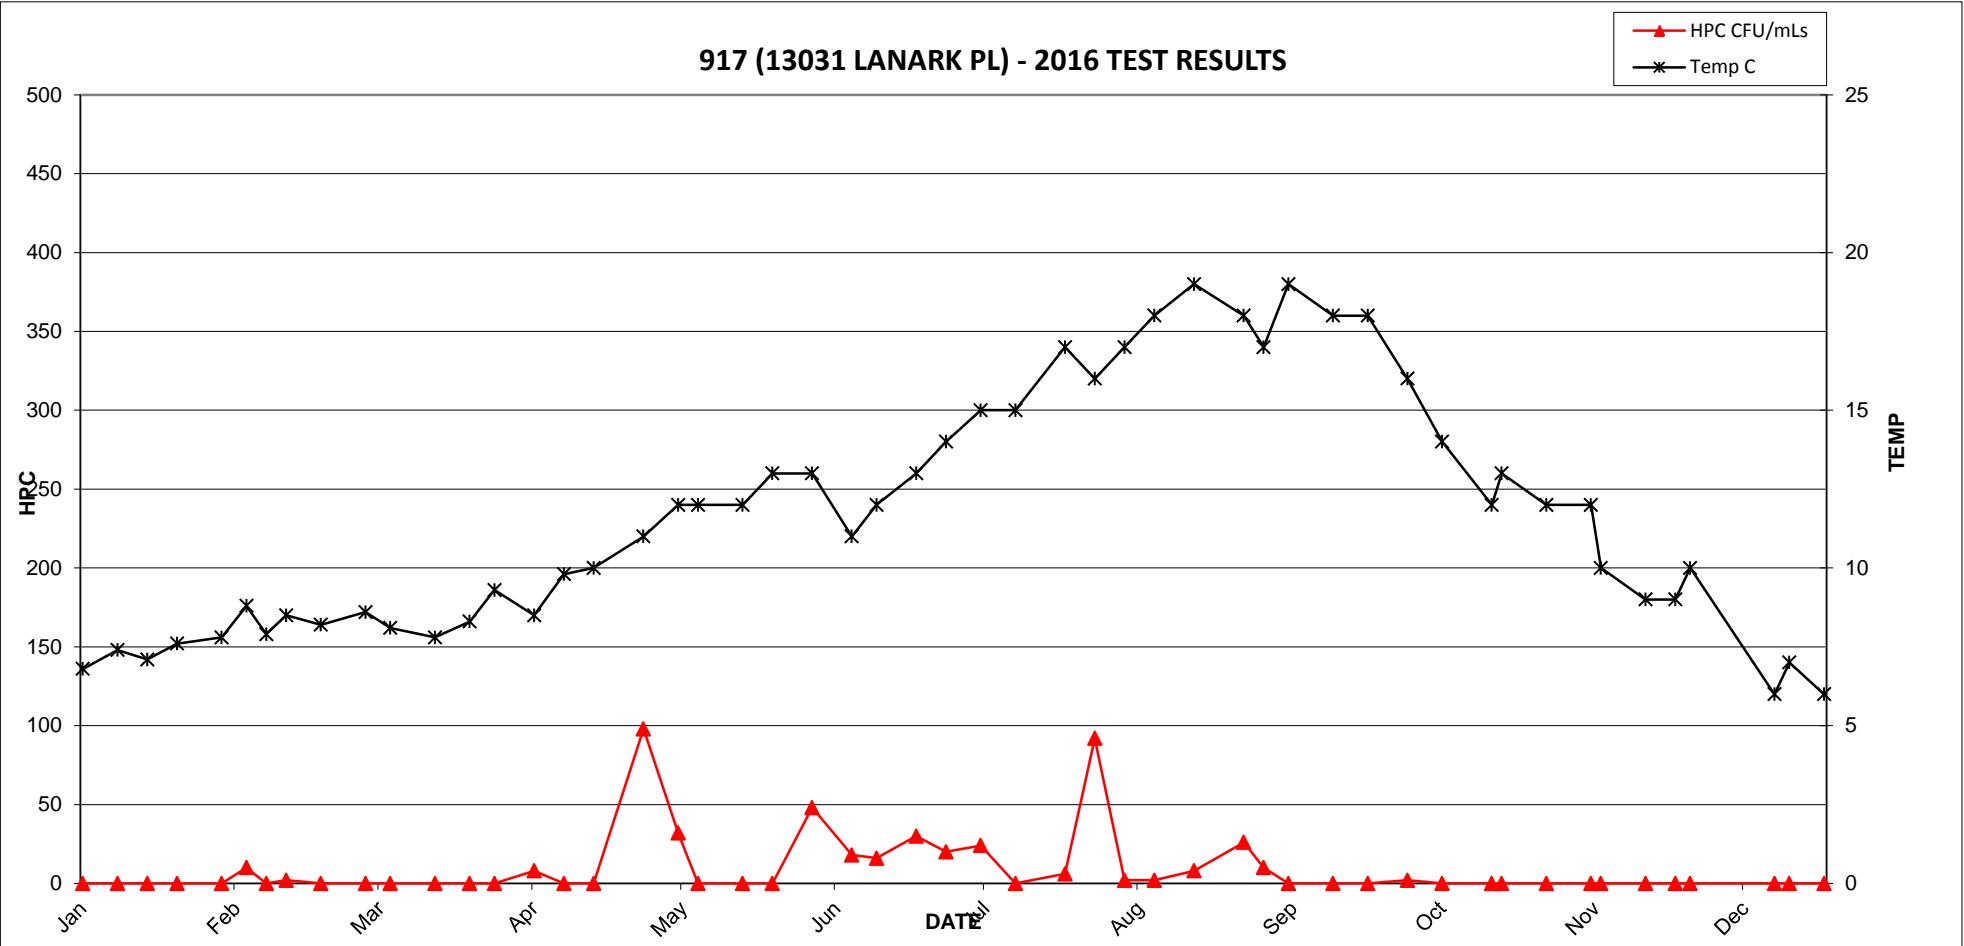


### 917 (13031 LANARK PL) - 2016 TEST RESULTS

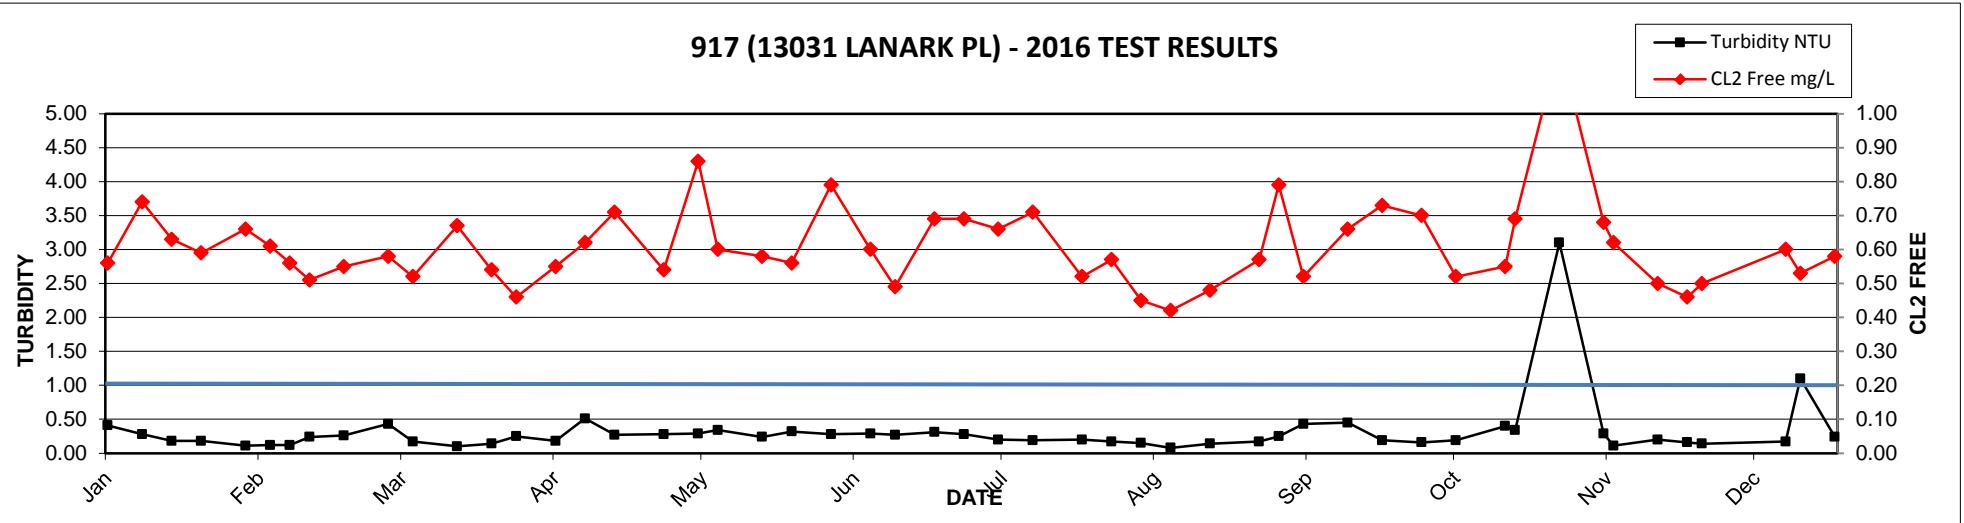


**2016 MV Laboratory Report - 918 (13738 GLEN PL)**

Date Collected	CL2 Free mg/L	Ecoli MF/100mLs	HPC CFU/mLs	Tcoli MF/100mLs	Temp C	Turbidity NTU
13-Jan	0.67	<1	<2	<1	6.8	0.46
20-Jan	0.88	<1	<2	<1	7.6	0.35
26-Jan	0.47	<1	<2	<1	7.6	0.32
01-Feb	0.58	<1	<2	<1	8.1	0.39
10-Feb	0.57	<1	<2	<1	8.3	0.38
15-Feb	0.60	<1	2	<1	8.3	0.40
19-Feb	0.75	<1	<2	<1	7.7	0.44
23-Feb	0.56	<1	<2	<1	8.8	0.45
01-Mar	0.70	<1	<2	<1	7.6	0.33
10-Mar	0.83	<1	<2	<1	8.2	0.36
15-Mar	0.79	<1	<2	<1	7.4	0.49
24-Mar	0.89	<1	<2	<1	7.7	0.26
31-Mar	0.73	<1	<2	<1	8.2	0.28
05-Apr	0.45	<1	<2	<1	9	0.29
13-Apr	0.70	<1	6	<1	9.6	0.23
19-Apr	0.73	<1	2	<1	9.9	0.50
25-Apr	1.08	<1	<2	<1	8.8	0.34
05-May	0.59	<1	<2	<1	12	0.22
12-May	0.73	<1	<2	<1	13	0.32
16-May	0.75	<1	<2	<1	11	0.28
25-May	0.36	<1	<2	<1	13	0.25
31-May	0.58	<1	<2	<1	14	0.33
08-Jun	0.70	<1	<2	<1	14	0.29
16-Jun	0.54	<1	<2	<1	10	0.23
21-Jun	0.51	<1	<2	<1	13	0.23
29-Jun	0.63	<1	<2	<1	16	0.44
05-Jul	0.67	<1	<2	<1	16	0.29
12-Jul	0.64	<1	<2	<1	15	0.20
19-Jul	0.58	<1	<2	<1	17	0.23
21-Jul	0.68	<1	<2	<1	15	0.27
29-Jul	0.61	<1	<2	<1	18	0.31
04-Aug	0.47	<1	<2	<1	19	0.22
10-Aug	0.52	<1	<2	<1	18	0.23
16-Aug	0.40	<1	2	<1	18	0.19
24-Aug	0.45	<1	<2	<1	19	0.19
03-Sep	0.52	<1	4	<1	19	0.25
07-Sep	0.73	<1	<2	<1	18	0.27
12-Sep	0.71	<1	<2	<1	18	0.25
21-Sep	0.70	<1	<2	<1	18	0.35
28-Sep	0.56	<1	<2	<1	17	0.18
06-Oct	0.89	<1	<2	<1	16	0.19
13-Oct	0.67	<1	<2	<1	14	0.19
23-Oct	0.78	<1	<2	<1	12	0.35
25-Oct	1.00	<1	<2	<1	13	0.36
04-Nov	0.50	<1	<2	<1	11	0.37
12-Nov	0.89	<1	<2	<1	12	0.39
14-Nov	0.77	<1	<2	<1	10	0.37
23-Nov	0.45	<1	<2	<1	10	0.42
29-Nov	0.77	<1	<2	<1	9	0.50
02-Dec	0.67	<1	<2	<1	9	0.31
19-Dec	0.57	<1	<2	<1	6	0.29
22-Dec	0.91	<1	<2	<1	7	0.39
29-Dec	0.90	<1	NA	<1	6	0.39

### 918 (13738 GLEN PL) - 2016 TEST RESULTS

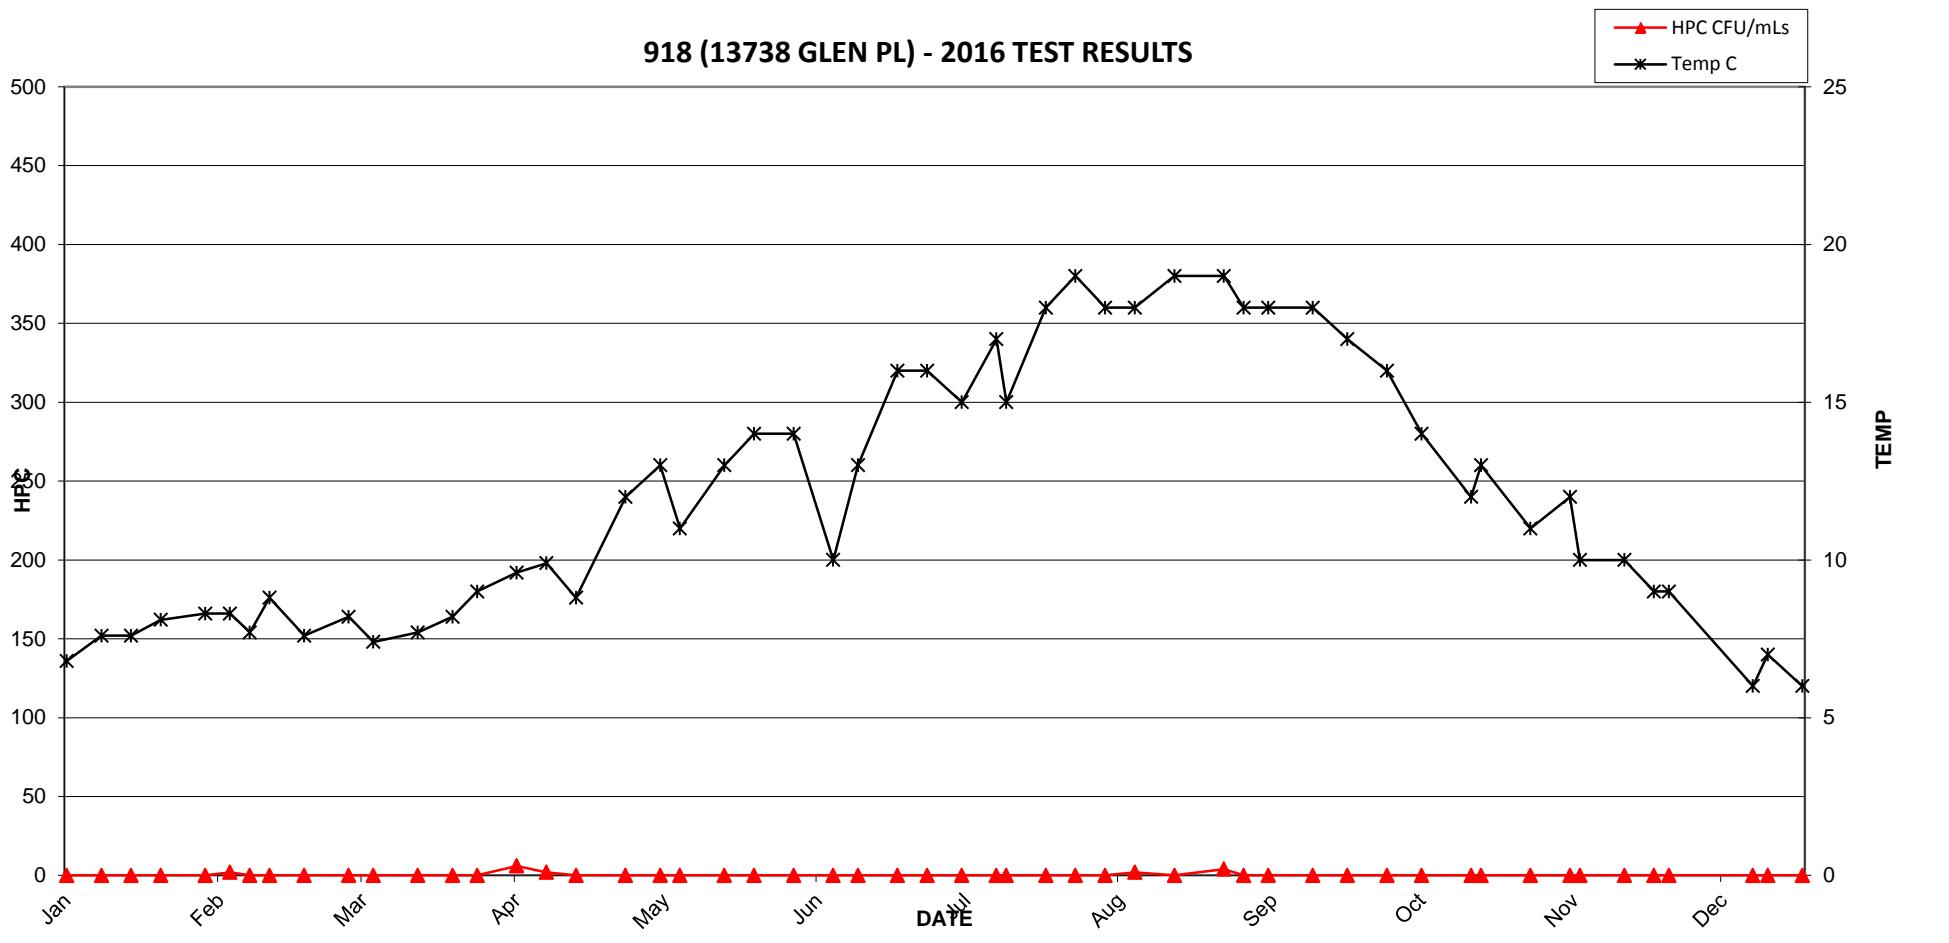


### 918 (13738 GLEN PL) - 2016 TEST RESULTS

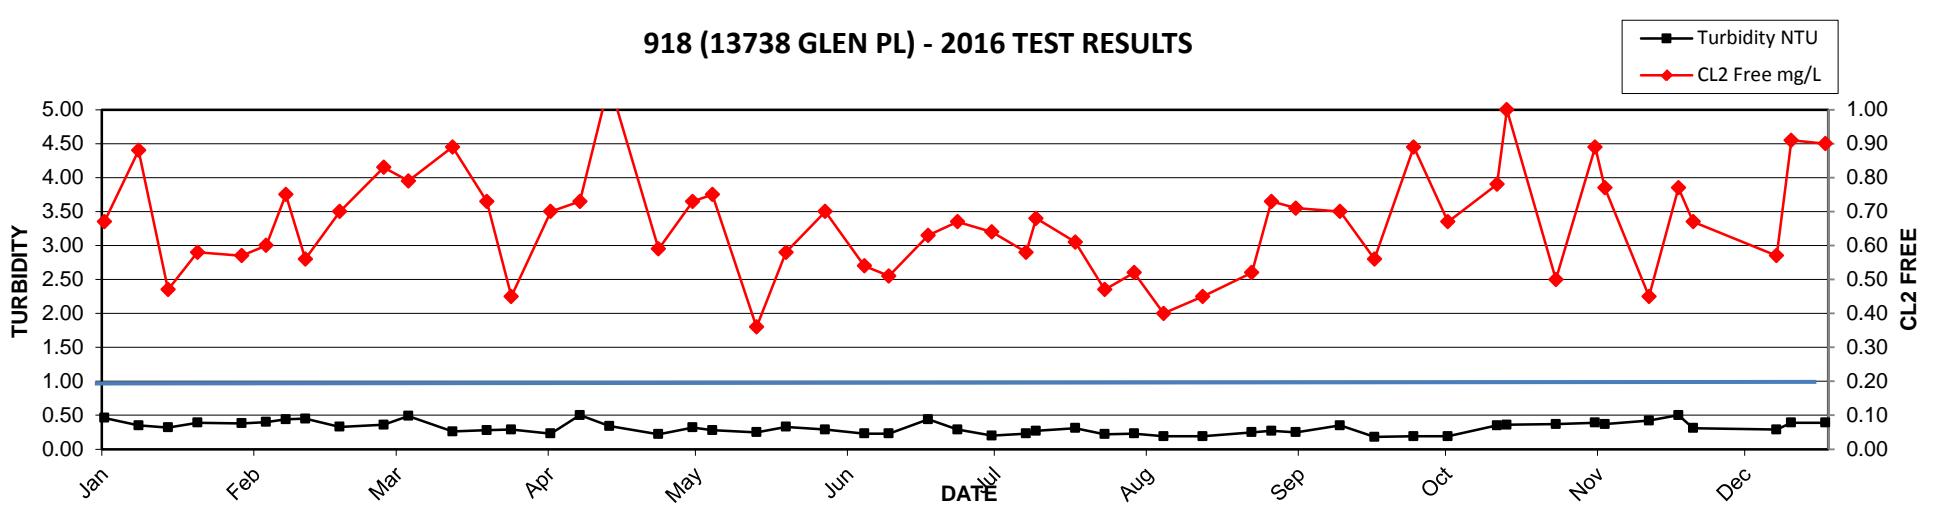


**2016 MV Laboratory Report - 919 (15091 92A AVE)**

Date Collected	CL2 Free mg/L	Ecoli MF/100mLs	HPC CFU/mLs	Tcoli MF/100mLs	Temp C	Turbidity NTU
13-Jan	0.30	<1	<2	<1	7.5	0.80
20-Jan	0.41	<1	<2	<1	8	0.29
26-Jan	0.32	<1	<2	<1	7.4	0.29
01-Feb	0.45	<1	2	<1	7.8	0.44
10-Feb	0.35	<1	<2	<1	8.5	0.38
15-Feb	0.37	<1	<2	<1	8.3	0.39
23-Feb	0.31	<1	<2	<1	7.8	0.35
01-Mar	0.36	<1	<2	<1	8.4	0.39
10-Mar	0.34	<1	<2	<1	8.4	0.37
15-Mar	0.24	<1	<2	<1	7.8	0.42
24-Mar	0.37	<1	<2	<1	7.9	0.25
31-Mar	0.40	<1	<2	<1	9.1	0.29
05-Apr	0.08	<1	<2	<1	9.2	0.58
13-Apr	0.24	<1	2	<1	9.8	0.24
19-Apr	0.43	<1	<2	<1	12	0.37
26-Apr	0.35	<1	4	<1	10	0.23
05-May	0.67	<1	<2	<1	11	0.41
12-May	0.33	<1	<2	<1	12	0.37
16-May	0.37	<1	<2	<1	12	0.25
25-May	0.34	<1	<2	<1	13	0.30
31-May	0.23	<1	<2	<1	12	0.33
08-Jun	0.35	<1	<2	<1	11	0.32
16-Jun	0.31	<1	<2	<1	12	0.27
21-Jun	0.31	<1	<2	<1	13	0.26
29-Jun	0.32	<1	2	<1	14	0.25
05-Jul	0.25	<1	<2	<1	14	0.30
12-Jul	0.24	<1	<2	<1	15	0.23
19-Jul	0.40	<1	<2	<1	15	0.26
21-Jul	0.34	<1	<2	<1	16	0.23
28-Jul	0.09	<1	<2	<1	17	0.22
04-Aug	0.36	<1	<2	<1	18	0.23
10-Aug	0.31	<1	<2	<1	17	0.44
16-Aug	0.26	<1	<2	<1	17	0.23
24-Aug	0.30	<1	<2	<1	18	0.22
02-Sep	0.24	<1	<2	<1	18	0.22
07-Sep	0.18	<1	<2	<1	18	0.24
12-Sep	0.19	<1	<2	<1	17	0.27
21-Sep	0.41	<1	<2	<1	18	0.27
28-Sep	0.50	<1	<2	<1	16	0.19
06-Oct	0.23	<1	<2	<1	17	0.16
14-Oct	0.28	<1	<2	<1	14	0.25
22-Oct	0.25	<1	<2	<1	13	0.46
25-Oct	0.19	<1	<2	<1	13	0.33
29-Oct	0.27	<1	<2	<1	12	0.52
04-Nov	0.20	<1	2	<1	11	0.38
11-Nov	0.31	<1	<2	<1	12	0.47
14-Nov	0.28	<1	<2	<1	11	0.33
23-Nov	0.15	<1	<2	<1	11	0.49
29-Nov	0.27	<1	<2	<1	9	0.39
02-Dec	0.20	<1	<2	<1	10	0.28
06-Dec	0.31	<1	<2	<1	6	0.18
19-Dec	0.39	<1	<2	<1	7	0.33
22-Dec	0.34	<1	<2	<1	8	0.43
29-Dec	0.64	<1	NA	<1	6	0.23

### 919 (15091 92A AVE) - 2016 TEST RESULTS

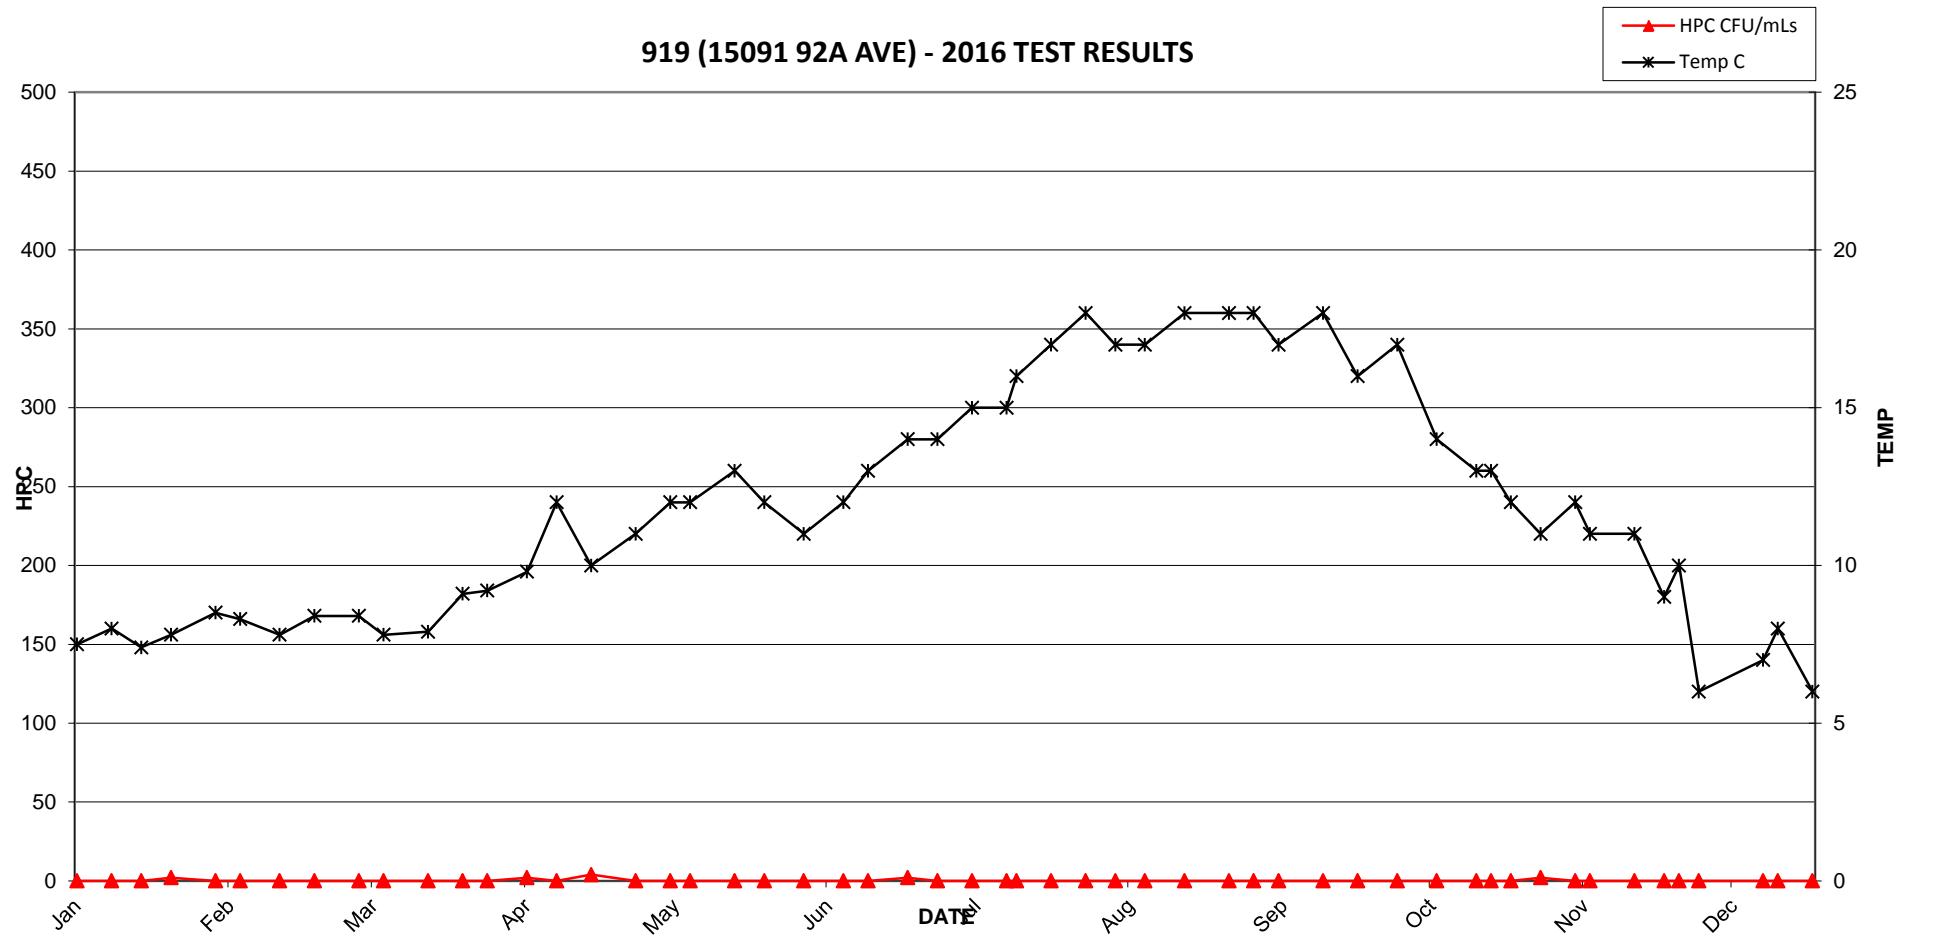


### 919 (15091 92A AVE) - 2016 TEST RESULTS

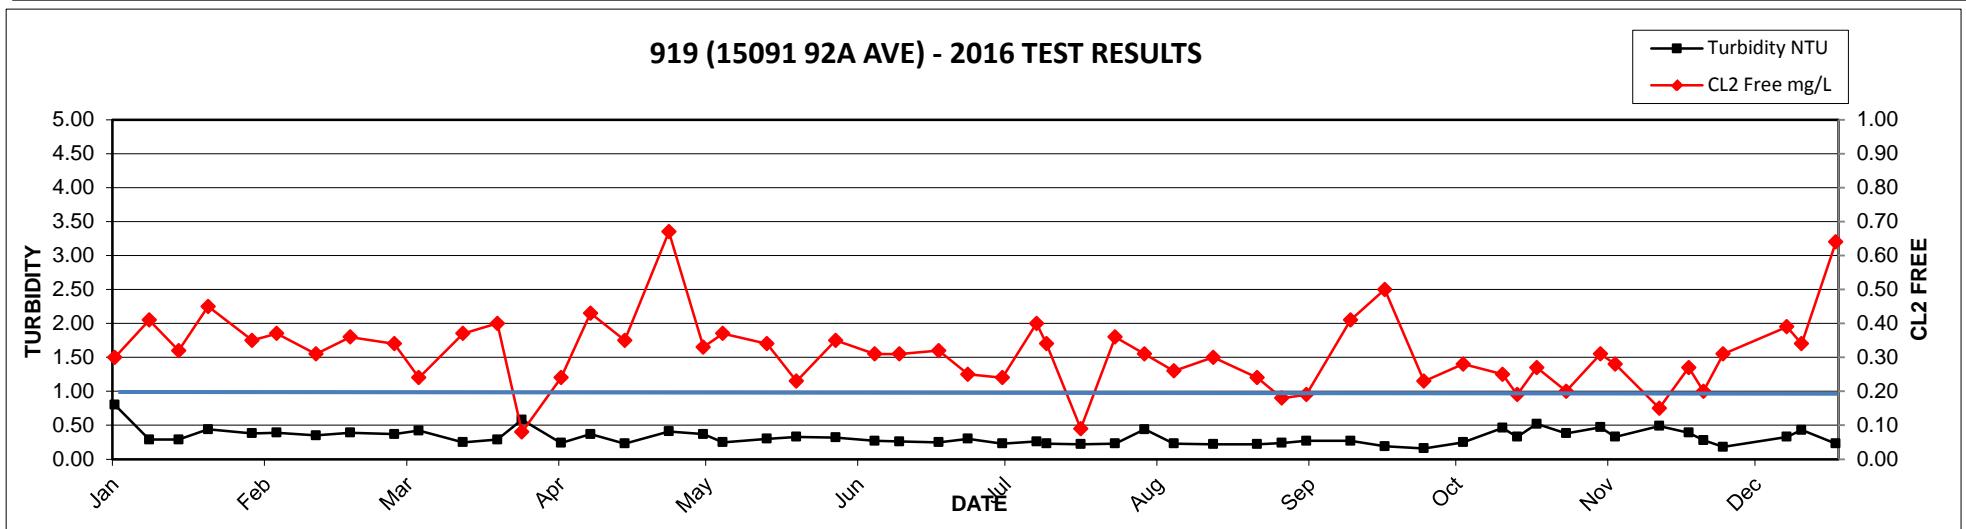


**2016 MV Laboratory Report - 920 (16222 90 AVE)**

Date Collected	CL2 Free mg/L	Ecoli MF/100mLs	HPC CFU/mLs	Tcoli MF/100mLs	Temp C	Turbidity NTU
13-Jan	0.17	<1	<2	<1	7.5	0.85
20-Jan	0.17	<1	<2	<1	8.3	0.33
26-Jan	0.15	<1	<2	<1	7.8	0.31
01-Feb	0.17	<1	<2	<1	7.7	0.37
10-Feb	0.18	<1	<2	<1	8.8	0.38
15-Feb	0.16	<1	<2	<1	8.4	1.20
23-Feb	0.11	<1	<2	<1	7.8	0.38
01-Mar	0.14	<1	<2	<1	8.3	0.43
10-Mar	0.18	<1	<2	<1	9.3	0.47
15-Mar	0.12	<1	6	<1	8.3	3.60
24-Mar	0.16	<1	<2	<1	8.5	0.74
31-Mar	0.18	<1	34	<1	9.4	0.35
05-Apr	0.09	<1	<2	<1	9.8	0.94
13-Apr	0.16	<1	<2	<1	10	0.26
19-Apr	0.13	<1	2	<1	11	0.39
26-Apr	0.24	<1	<2	<1	11	0.26
05-May	0.07	<1	<2	<1	12	0.45
12-May	0.14	<1	20	<1	13	0.59
16-May	0.14	<1	<2	<1	14	0.30
25-May	0.15	<1	<2	<1	14	0.35
31-May	0.06	<1	38	<1	13	0.86
08-Jun	0.55	<1	14	<1	12	0.54
16-Jun	0.15	<1	12	<1	12	0.32
21-Jun	0.14	<1	14	<1	15	0.35
29-Jun	0.11	<1	4	<1	15	0.33
05-Jul	0.08	<1	8	<1	16	0.34
12-Jul	0.04	<1	<2	<1	16	0.27
19-Jul	0.31	<1	2	<1	18	0.19
21-Jul	0.08	<1	<2	<1	17	0.27
28-Jul	0.12	<1	2	<1	19	0.31
04-Aug	0.04	<1	32	<1	18	0.27
10-Aug	0.12	<1	<2	<1	17	0.27
16-Aug	0.14	<1	<2	<1	18	0.24
24-Aug	0.06	<1	<2	<1	19	0.22
02-Sep	0.05	<1	<2	<1	19	0.23
07-Sep	0.15	<1	<2	<1	19	0.35
12-Sep	0.18	<1	2	<1	17	0.29
20-Sep	0.10	<1	<2	<1	17	0.25
21-Sep	0.15	<1	<2	<1	19	0.27
28-Sep	0.04	<1	2	<1	17	0.24
30-Sep	0.25	<1	<2	<1	16	0.20
06-Oct	0.20	<1	<2	<1	16	0.19
14-Oct	0.13	<1	2	<1	15	0.23
22-Oct	0.11	<1	<2	<1	13	0.46
25-Oct	0.04	<1	<2	<1	14	0.37
29-Oct	0.17	<1	<2	<1	12	0.45
04-Nov	0.04	<1	8	<1	11	0.97
11-Nov	0.04	<1	<2	<1	13	0.45
14-Nov	0.11	<1	<2	<1	11	0.48
23-Nov	0.18	<1	<2	<1	10	0.49
29-Nov	0.12	<1	<2	<1	9	0.42
02-Dec	0.09	<1	<2	<1	10	1.40
06-Dec	0.15	<1	<2	<1	7	0.44
14-Dec	0.20	<1	<2	<1	6	0.45
19-Dec	0.24	<1	<2	<1	7	0.32
22-Dec	0.22	<1	2	<1	7	0.36
29-Dec	0.31	<1	NA	<1	6	0.25

### 920 (16222 90 AVE) - 2016 TEST RESULTS

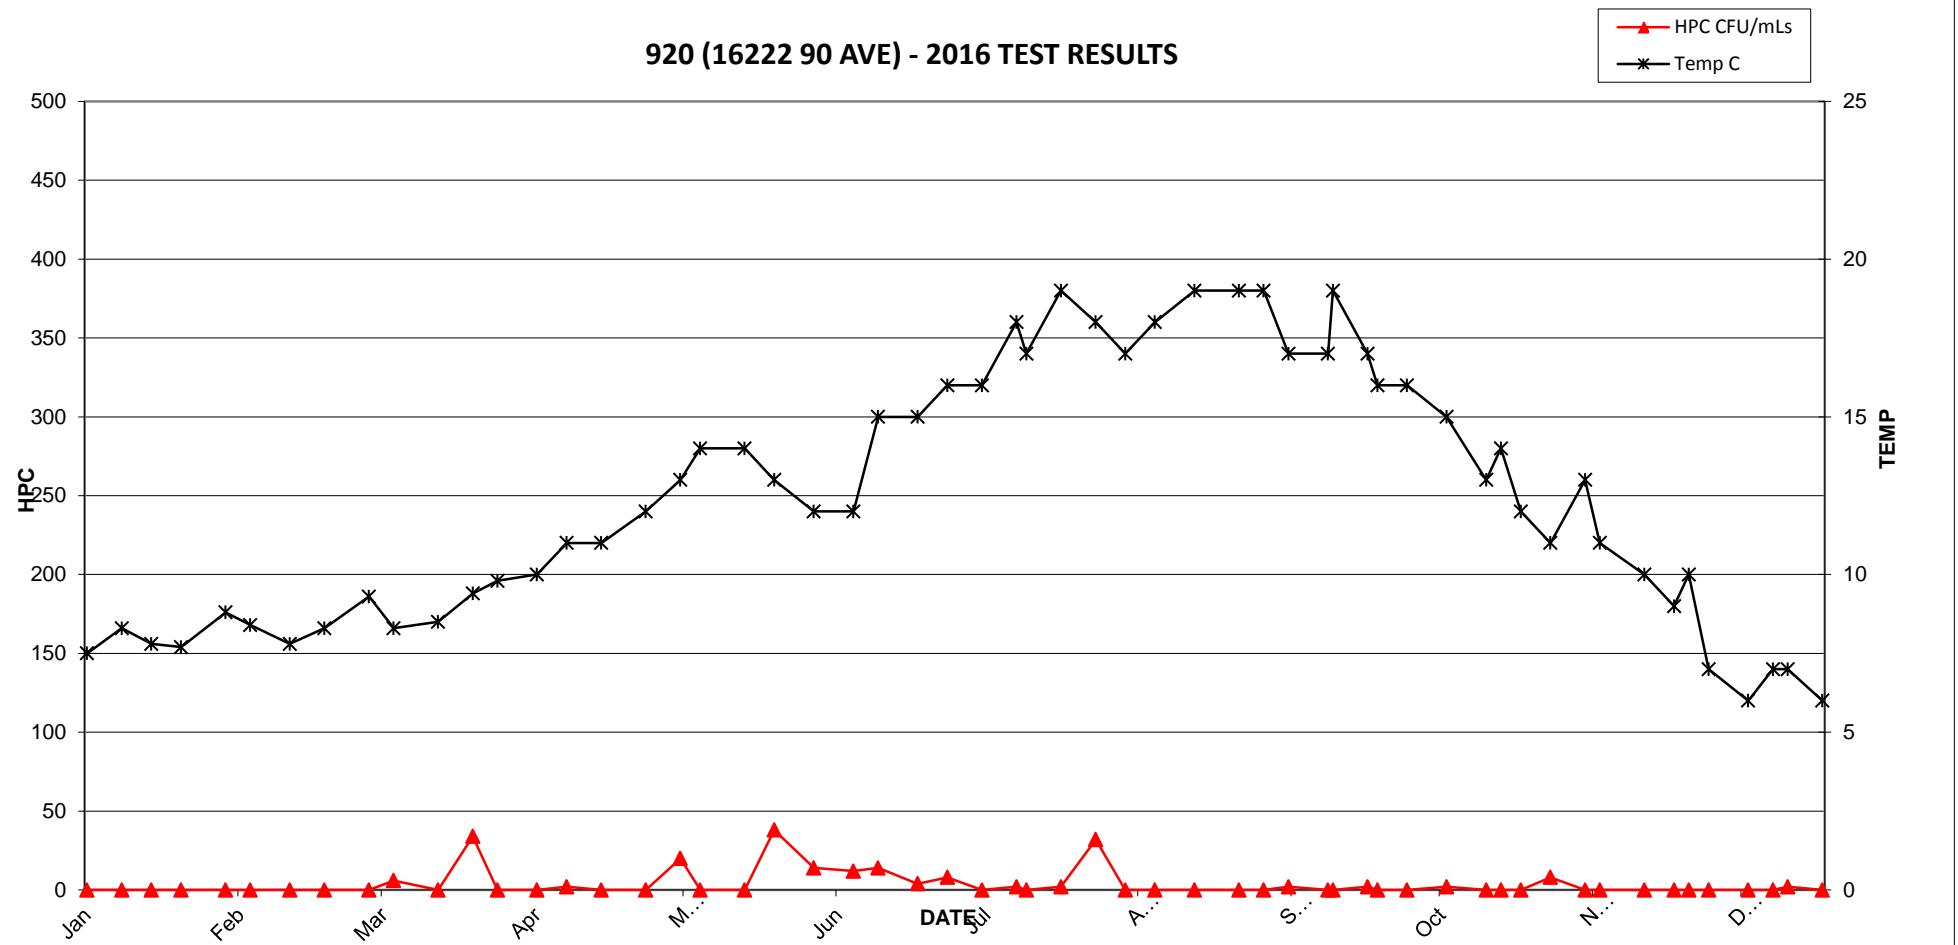


### 920 (16222 90 AVE) - 2016 TEST RESULTS

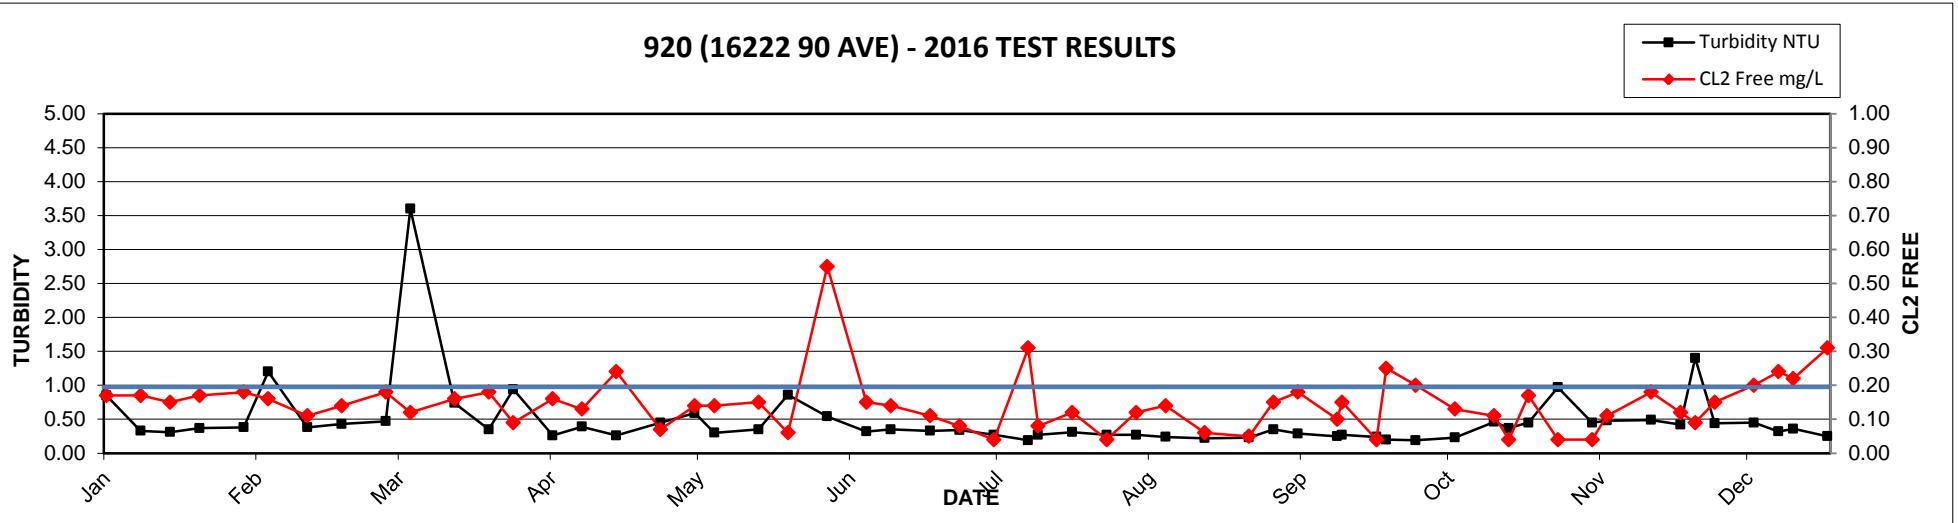


**2016 MV Laboratory Report - 921 (17079 80 AVE)**

Date Collected	CL2Free mg/L	Ecoli MF/100mLs	HPC CFU/mLs	Tcoli MF/100mLs	Temp C	Turbidity NTU
04-Jan	0.67	<1	<2	<1	8.1	0.33
13-Jan	0.56	<1	2	<1	7.2	0.39
20-Jan	0.67	<1	<2	<1	7.1	0.29
26-Jan	0.58	<1	<2	<1	8.6	0.34
01-Feb	0.73	<1	<2	<1	7.1	0.40
10-Feb	0.77	<1	<2	<1	8	0.39
15-Feb	0.63	<1	<2	<1	7.9	0.51
22-Feb	0.65	<1	<2	<1	6.9	0.47
23-Feb	0.79	<1	<2	<1	7.3	0.40
01-Mar	0.66	<1	<2	<1	8	0.33
10-Mar	0.58	<1	<2	<1	8.4	0.32
15-Mar	0.59	<1	<2	<1	7.5	0.35
24-Mar	0.96	<1	<2	<1	7.8	0.34
31-Mar	0.68	<1	<2	<1	9.5	0.24
05-Apr	0.38	<1	<2	<1	8.7	0.37
13-Apr	0.78	<1	<2	<1	8.3	0.23
19-Apr	0.61	<1	<2	<1	12	1.20
26-Apr	0.82	<1	<2	<1	8.7	0.25
05-May	0.81	<1	<2	<1	10	0.25
12-May	0.80	<1	<2	<1	11	0.29
16-May	0.85	<1	<2	<1	11	0.34
25-May	0.59	<1	<2	<1	11	0.33
31-May	0.64	<1	<2	<1	11	0.39
08-Jun	1.05	<1	<2	<1	10	0.41
16-Jun	0.80	<1	<2	<1	11	0.33
21-Jun	0.94	<1	<2	<1	11	0.27
29-Jun	1.10	<1	<2	<1	11	0.92
05-Jul	0.95	<1	<2	<1	12	0.30
12-Jul	0.97	<1	<2	<1	14	0.22
19-Jul	1.03	<1	<2	<1	14	0.19
21-Jul	0.89	<1	<2	<1	14	0.38
28-Jul	0.98	<1	<2	<1	15	0.23
04-Aug	1.10	<1	2	<1	16	0.26
10-Aug	0.75	<1	<2	<1	18	0.29
16-Aug	0.78	<1	<2	<1	17	0.24
24-Aug	0.62	<1	<2	<1	18	0.24
02-Sep	0.81	<1	<2	<1	18	0.22
07-Sep	1.10	<1	<2	<1	17	0.29
12-Sep	0.78	<1	<2	<1	14	0.37
21-Sep	1.00	<1	<2	<1	15	0.25
28-Sep	0.98	<1	<2	<1	16	0.24
06-Oct	0.88	<1	<2	<1	15	0.19
14-Oct	1.00	<1	<2	<1	13	0.29
22-Oct	0.79	<1	<2	<1	12	0.58
25-Oct	0.69	<1	<2	<1	12	0.39
29-Oct	1.40	<1	4	<1	11	0.47
04-Nov	0.90	<1	<2	<1	12	0.37
11-Nov	0.84	<1	<2	<1	12	0.42
14-Nov	0.52	<1	<2	<1	10	0.35
23-Nov	0.35	<1	<2	<1	10	0.53
29-Nov	0.77	<1	<2	<1	9	0.42
02-Dec	0.12	<1	<2	<1	9	0.34
06-Dec	0.63	<1	<2	<1	7	0.40
14-Dec	0.49	<1	<2	<1	5	0.39
19-Dec	0.85	<1	<2	<1	6	0.26
22-Dec	0.67	<1	<2	<1	7	0.35
29-Dec	0.71	<1	NA	<1	6	0.27

### 921 (17079 80 AVE) - 2016 TEST RESULTS

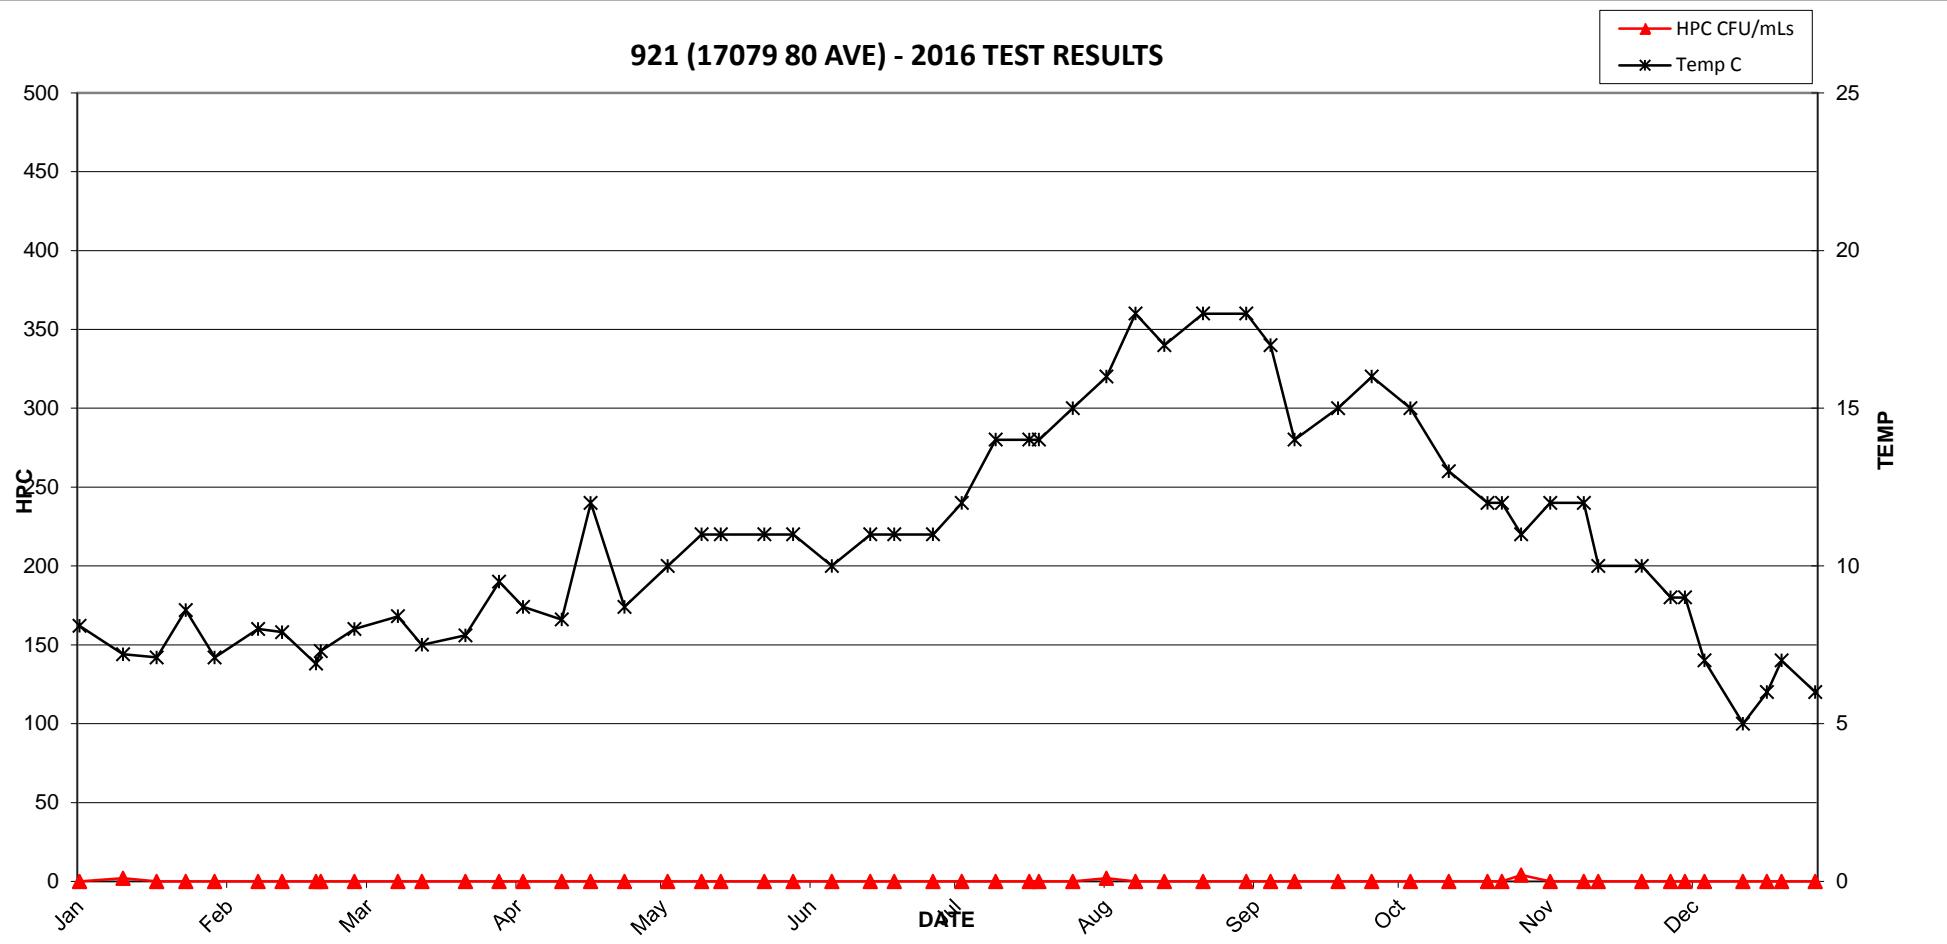


### 921 (17079 80 AVE) - 2016 TEST RESULTS

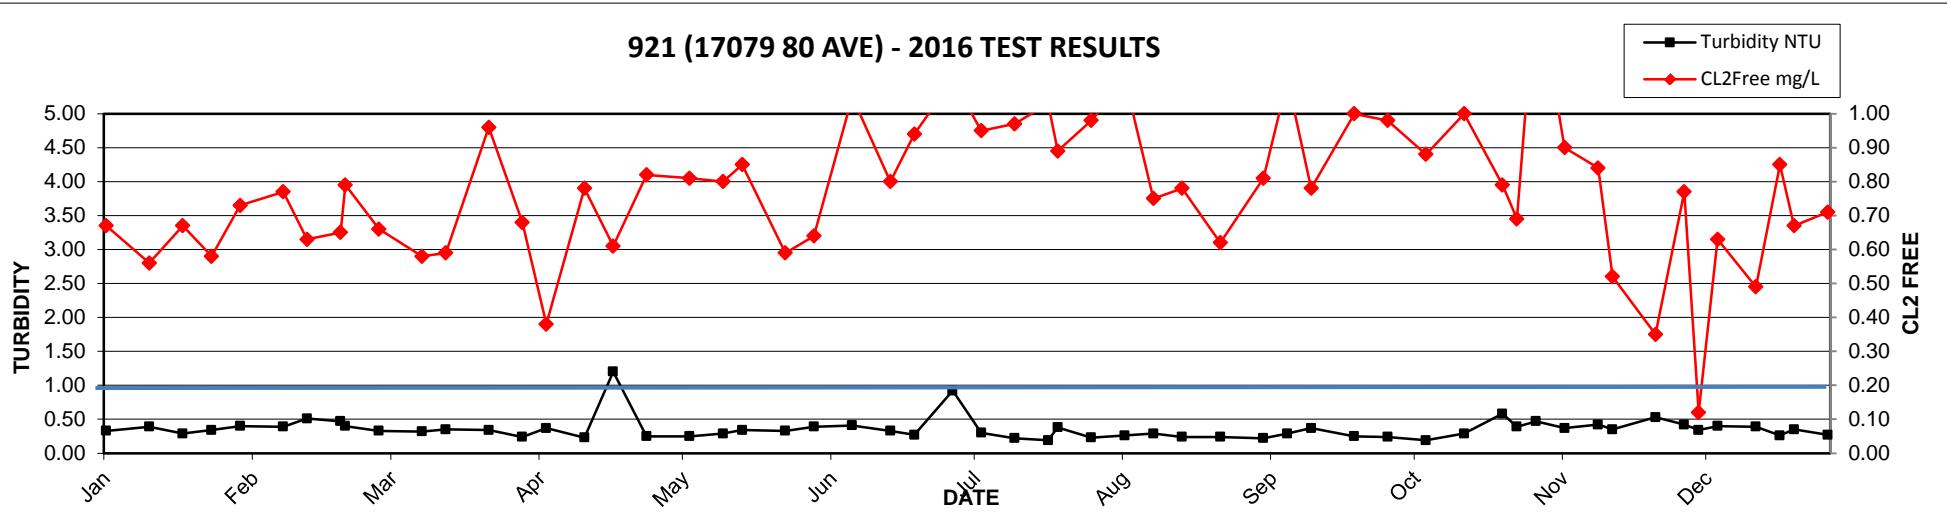


**2016 MV Laboratory Report - 922 (7768 155 ST)**

Date Collected	CL2 Free	Ecoli	HPC	Tcoli	Temp	Turbidity
	mg/L	MF/100mLs	CFU/mLs	MF/100mLs	C	NTU
04-Jan	0.12	<1	2	<1	8.7	0.50
13-Jan	0.01	<1	2	<1	7.6	0.28
20-Jan	0.12	<1	<2	<1	7.4	0.32
26-Jan	0.07	<1	4	<1	8.4	0.25
01-Feb	0.05	<1	6	<1	8	0.26
10-Feb	0.19	<1	<2	<1	9.1	0.33
15-Feb	0.20	<1	6	<1	8.7	0.38
23-Feb	0.07	<1	<2	<1	8.1	0.38
01-Mar	0.05	<1	490	<1	8.5	0.25
10-Mar	0.25	<1	<2	<1	9	0.29
15-Mar	0.22	<1	<2	<1	8.5	0.48
24-Mar	0.14	<1	<2	<1	8.9	0.24
31-Mar	0.21	<1	<2	<1	9.2	0.24
05-Apr	0.01	<1	380	<1	11	0.29
13-Apr	0.07	<1	470	<1	12	0.23
19-Apr	0.05	<1	660	<1	11	0.23
26-Apr	0.05	<1	140	<1	13	0.22
05-May	0.04	<1	260	<1	15	0.25
12-May	0.04	<1	610	<1	16	0.28
16-May	0.15	<1	52	<1	16	0.28
25-May	0.04	<1	140	<1	17	0.30
31-May	0.04	<1	32	<1	16	0.27
08-Jun	0.12	<1	2	<1	16	0.27
16-Jun	0.10	<1	74	<1	12	0.20
21-Jun	0.04	<1	68	<1	17	0.24
29-Jun	0.08	<1	6	<1	17	0.33
05-Jul	0.04	<1	110	<1	19	0.25
12-Jul	0.04	<1	240	<1	15	0.19
19-Jul	0.08	<1	150	<1	19	0.17
21-Jul	0.06	<1	220	<1	19	0.31
28-Jul	0.05	<1	<2	<1	18	0.26
04-Aug	0.09	<1	2	<1	19	0.22
10-Aug	0.12	<1	<2	<1	17	0.22
16-Aug	0.14	<1	<2	<1	17	0.23
24-Aug	0.08	<1	2	<1	18	0.24
07-Sep	0.04	<1	4	<1	19	0.24
12-Sep	0.15	<1	2	<1	18	0.20
21-Sep	0.18	<1	4	<1	19	0.37
28-Sep	0.04	<1	2	<1	18	0.21
30-Sep	0.10	<1	6	<1	15	0.22
06-Oct	0.07	<1	2	<1	16	0.17
14-Oct	0.08	<1	2	<1	15	0.27
22-Oct	0.20	<1	2	<1	14	0.35
25-Oct	0.04	<1	960	<1	14	0.56
29-Oct	0.04	<1	<2	<1	13	0.33
11-Nov	0.04	<1	6	<1	13	0.40
14-Nov	0.09	<1	6	<1	10	0.29
23-Nov	0.12	<1	<2	<1	10	0.36
29-Nov	0.12	<1	<2	<1	10	0.30
02-Dec	0.04	<1	2	<1	10	0.27
06-Dec	0.12	<1	<2	<1	7	0.29
14-Dec	0.13	<1	<2	<1	6	3.60
19-Dec	0.23	<1	<2	<1	6	0.26
22-Dec	0.31	<1	<2	<1	7	0.29
29-Dec	0.30	<1	NA	<1	6	0.27

### 922 (7768 155 ST) - 2016 TEST RESULTS

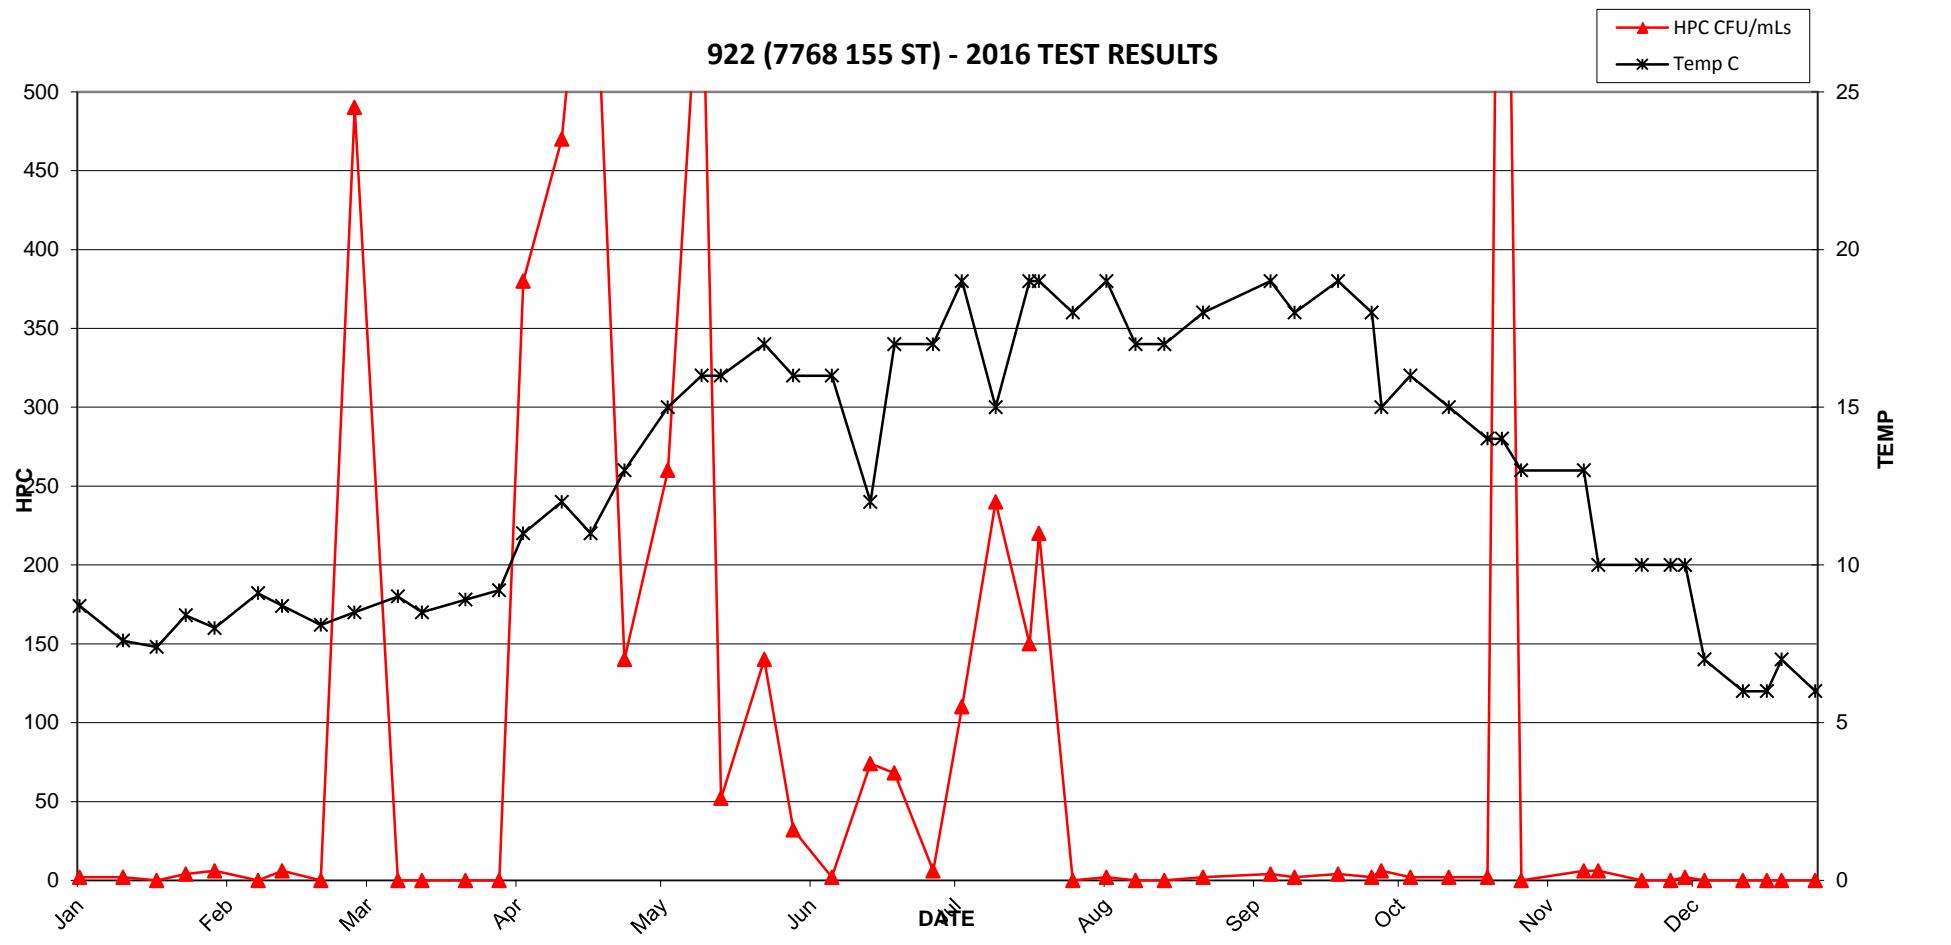


### 922 (7768 155 ST) - 2016 TEST RESULTS

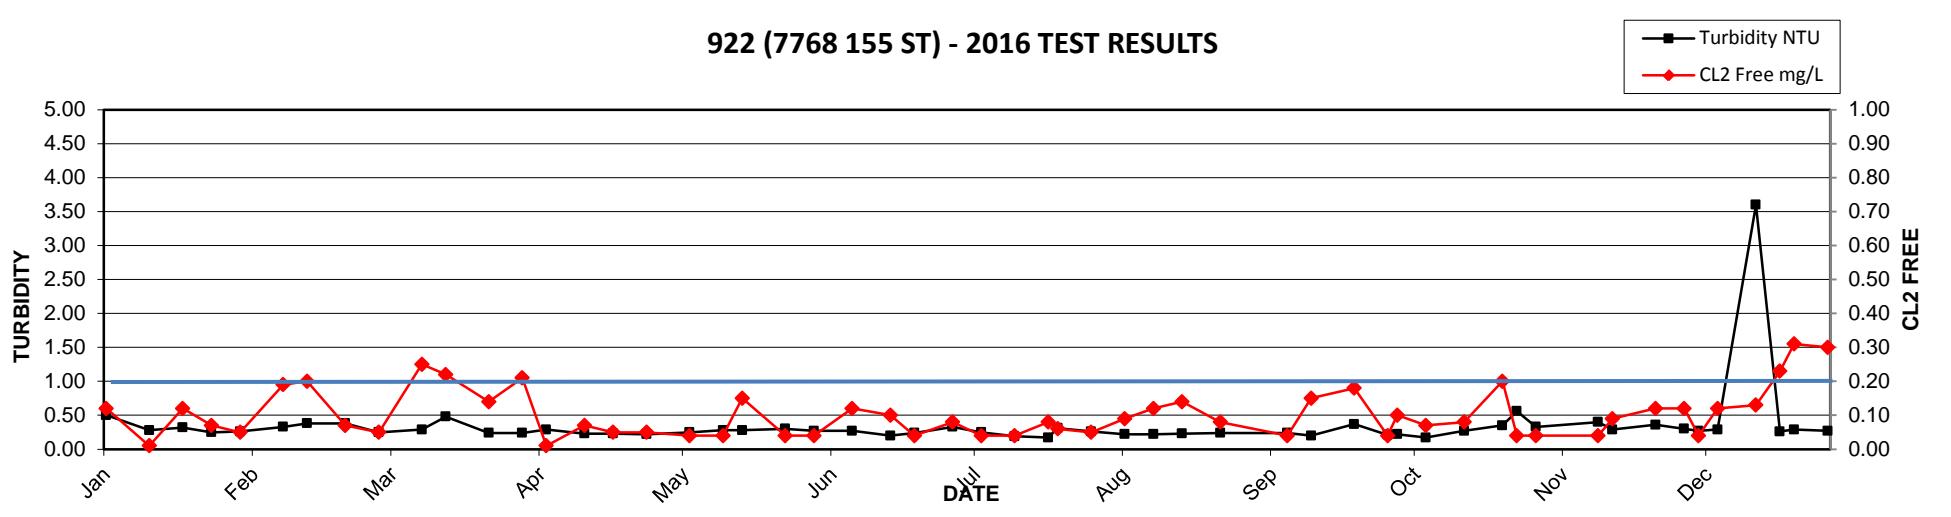


**2016 MV Laboratory Report - 923 (8241 120A ST)**

Date Collected	CL2 Free	Ecoli	HPC	Tcoli	Temp	Turbidity
	mg/L	MF/100mLs	CFU/mLs	MF/100mLs	C	NTU
04-Jan	0.70	<1	20	<1	5.6	0.09
12-Jan	0.70	<1	<2	<1	7.9	0.20
19-Jan	0.68	<1	<2	<1	6.3	0.35
27-Jan	0.64	<1	<2	<1	7.7	0.15
04-Feb	0.51	<1	<2	<1	6.5	0.09
07-Feb	0.60	<1	<2	<1	6.1	0.17
15-Feb	0.53	<1	<2	<1	7.7	0.30
24-Feb	0.43	<1	<2	<1	7.9	0.58
01-Mar	0.61	<1	<2	<1	7.7	0.30
09-Mar	0.56	<1	<2	<1	7.9	0.17
14-Mar	0.63	<1	<2	<1	8.1	0.17
23-Mar	0.54	<1	<2	<1	8.7	0.23
30-Mar	0.68	<1	<2	<1	7.8	0.14
04-Apr	0.58	<1	<2	<1	9.7	0.91
14-Apr	0.69	<1	<2	<1	11	0.13
18-Apr	0.50	<1	<2	<1	11	0.22
27-Apr	0.50	<1	150	<1	11	0.24
03-May	0.51	<1	<2	<1	12	0.25
11-May	0.68	<1	<2	<1	9.3	0.39
12-May	0.58	<1	<2	<1	12	0.23
17-May	0.53	<1	<2	<1	14	0.24
25-May	0.47	<1	<2	<1	12	0.22
30-May	0.59	<1	<2	<1	15	0.32
08-Jun	0.60	<1	<2	<1	13	0.21
17-Jun	0.59	<1	<2	<1	14	0.26
22-Jun	0.65	<1	<2	<1	15	0.22
28-Jun	0.38	<1	<2	<1	15	0.23
04-Jul	0.63	<1	2	<1	16	0.19
11-Jul	0.65	<1	<2	<1	15	0.20
20-Jul	0.69	<1	<2	<1	16	0.18
21-Jul	0.52	<1	<2	<1	17	0.18
26-Jul	0.44	<1	2	<1	17	0.18
03-Aug	0.43	<1	<2	<1	17	0.15
12-Aug	0.55	<1	<2	<1	18	0.10
17-Aug	0.42	<1	<2	<1	17	0.21
25-Aug	0.66	<1	<2	<1	19	0.20
31-Aug	0.56	<1	<2	<1	18	0.19
07-Sep	0.51	<1	<2	<1	18	0.19
13-Sep	0.47	<1	<2	<1	19	0.20
19-Sep	0.54	<1	<2	<1	18	0.17
26-Sep	0.61	<1	<2	<1	18	0.31
04-Oct	0.57	<1	<2	<1	16	0.23
12-Oct	0.34	<1	<2	<1	17	0.16
18-Oct	0.50	<1	<2	<1	14	0.22
26-Oct	0.49	<1	2	<1	15	0.24
02-Nov	0.61	<1	<2	<1	12	0.11
09-Nov	0.50	<1	<2	<1	12	0.08
17-Nov	0.40	<1	<2	<1	12	0.16
22-Nov	0.57	<1	<2	<1	11	0.21
29-Nov	0.57	<1	<2	<1	9	0.23
06-Dec	0.61	<1	<2	<1	7	0.15
13-Dec	0.50	<1	<2	<1	7	0.18
15-Dec	0.49	<1	<2	<1	6	0.10
21-Dec	0.63	<1	<2	<1	7	0.14
28-Dec	0.65	<1	NA	<1	6	0.11

### 923 (8241 120A ST) - 2016 TEST RESULTS

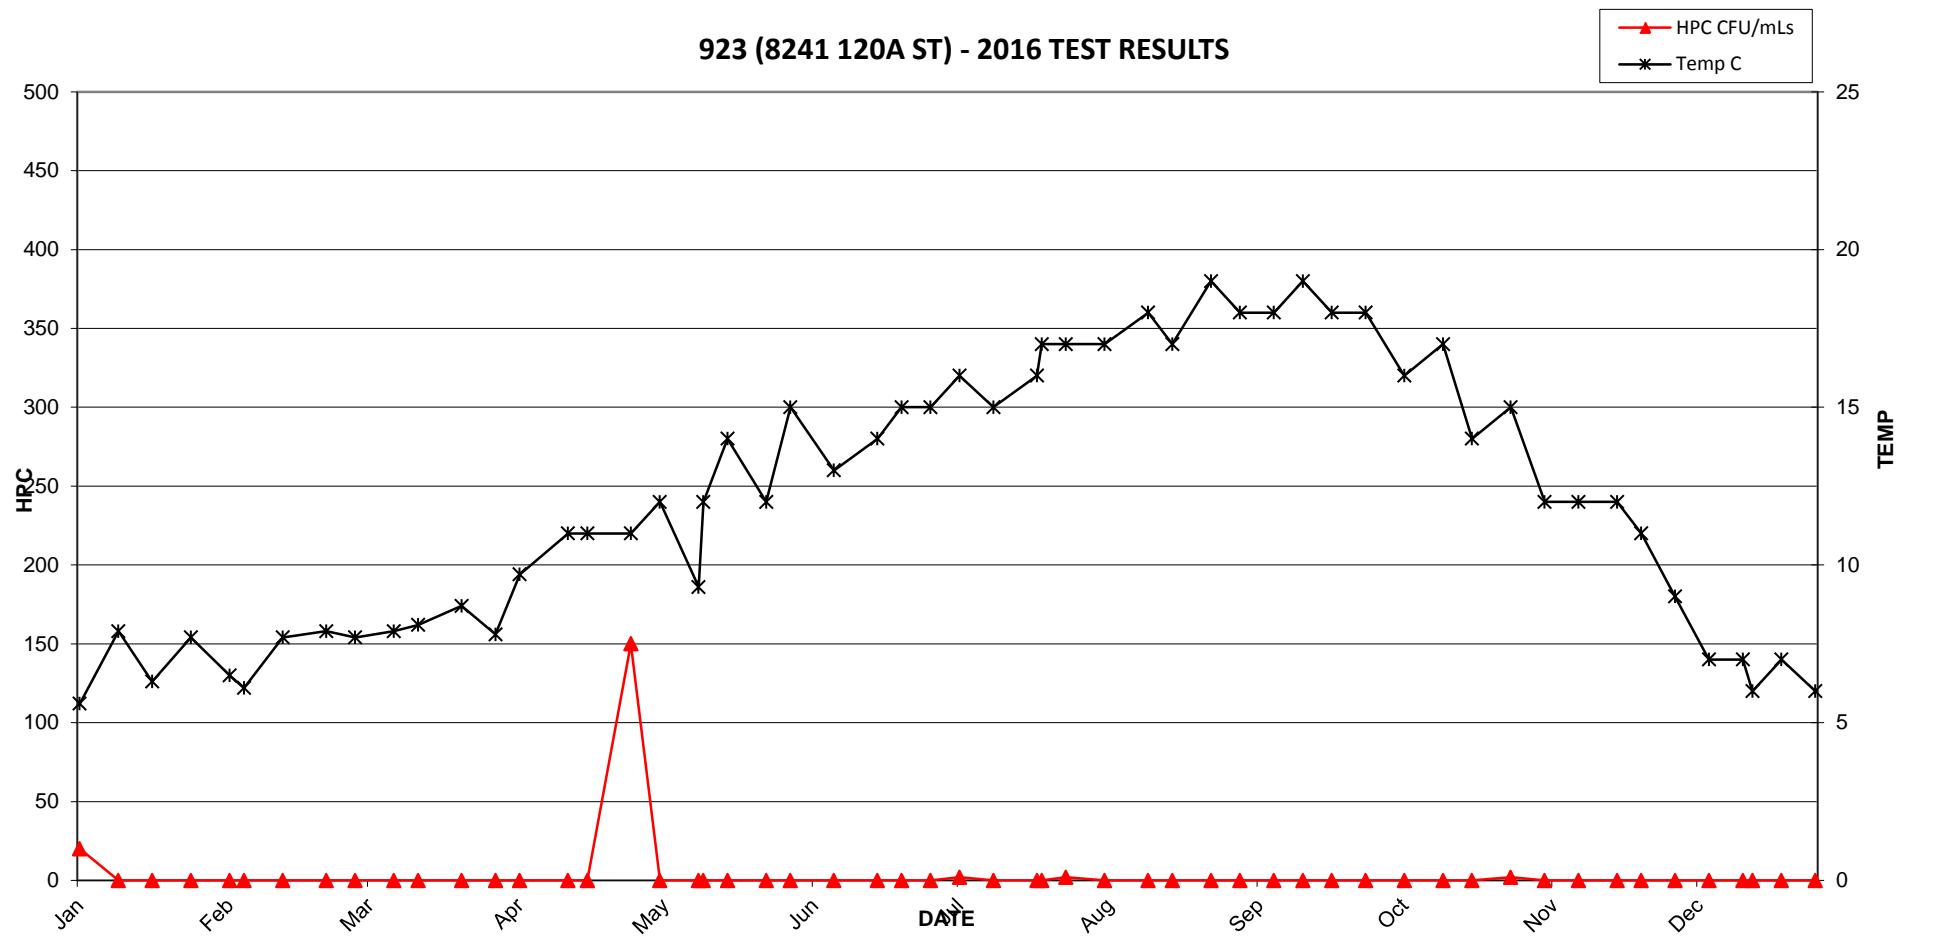


### 923 (8241 120A ST) - 2016 TEST RESULTS

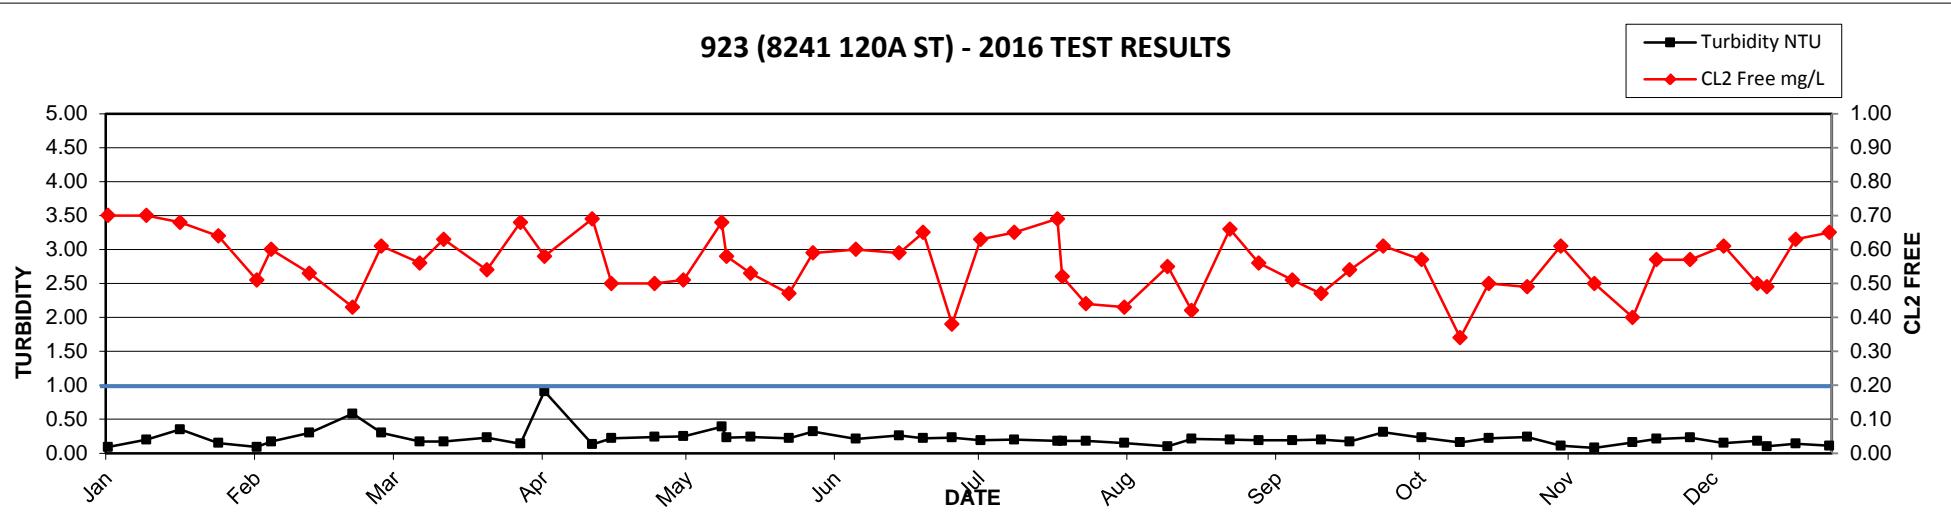


**2016 MV Laboratory Report - 924 (13782 74 AVE)**

Date Collected	CL2 Free mg/L	Ecoli MF/100mLs	HPC CFU/mLs	Tcoli MF/100mLs	Temp C	Turbidity NTU
13-Jan	0.55	<1	<2	<1	6.9	0.65
20-Jan	0.63	<1	<2	<1	7.9	0.27
26-Jan	0.64	<1	<2	<1	7.4	0.26
01-Feb	0.56	<1	<2	<1	7.6	0.50
10-Feb	0.64	<1	<2	<1	7.7	0.21
15-Feb	0.56	<1	<2	<1	7.8	0.17
19-Feb	0.54	<1	<2	<1	7.2	1.30
23-Feb	0.41	<1	<2	<1	8.5	0.23
01-Mar	0.54	<1	<2	<1	8.3	0.22
10-Mar	0.49	<1	<2	<1	8.1	0.49
15-Mar	0.64	<1	<2	<1	7.5	0.65
24-Mar	0.64	<1	<2	<1	7.9	0.11
31-Mar	0.57	<1	2	<1	8.5	0.13
05-Apr	0.38	<1	<2	<1	9.3	0.18
13-Apr	0.60	<1	2	<1	10	0.12
19-Apr	0.61	<1	<2	<1	10	0.58
25-Apr	0.69	<1	4	<1	10	0.37
05-May	0.50	<1	8	<1	11	0.40
12-May	0.60	<1	8	<1	12	0.32
16-May	0.60	<1	4	<1	12	0.24
25-May	0.69	<1	<2	<1	12	0.25
31-May	0.52	<1	<2	<1	13	0.31
08-Jun	0.70	<1	6	<1	13	0.27
16-Jun	0.56	<1	<2	<1	11	0.32
21-Jun	0.68	<1	<2	<1	13	0.27
29-Jun	0.64	<1	<2	<1	14	0.36
05-Jul	0.81	<1	2	<1	14	0.33
12-Jul	0.70	<1	<2	<1	12	0.22
19-Jul	0.76	<1	<2	<1	15	0.22
21-Jul	0.74	<1	<2	<1	15	0.24
29-Jul	0.51	<1	6	<1	16	0.26
04-Aug	0.63	<1	10	<1	16	0.27
10-Aug	0.54	<1	<2	<1	17	0.25
16-Aug	0.49	<1	<2	<1	17	0.11
24-Aug	0.51	<1	2	<1	18	0.17
03-Sep	0.54	<1	<2	<1	18	0.19
07-Sep	0.59	<1	<2	<1	18	0.30
12-Sep	0.51	<1	<2	<1	18	0.24
21-Sep	0.72	<1	<2	<1	17	0.53
28-Sep	0.75	<1	2	<1	17	0.24
06-Oct	0.65	<1	<2	<1	15	0.25
13-Oct	0.56	<1	<2	<1	14	0.27
23-Oct	0.54	<1	<2	<1	12	0.17
25-Oct	0.56	<1	10	<1	12	0.25
03-Nov	1.30	<1	<2	<1	12	0.34
12-Nov	0.65	<1	<2	<1	12	0.19
14-Nov	0.62	<1	<2	<1	10	0.20
23-Nov	0.57	<1	<2	<1	10	0.21
29-Nov	0.44	<1	<2	<1	9	0.37
02-Dec	0.58	<1	2	<1	9	0.17
19-Dec	0.59	<1	<2	<1	6	0.26
22-Dec	0.43	<1	<2	<1	6	0.41
29-Dec	0.81	<1	NA	<1	6	0.19

### 924 (13782 74 AVE) - 2016 TEST RESULTS

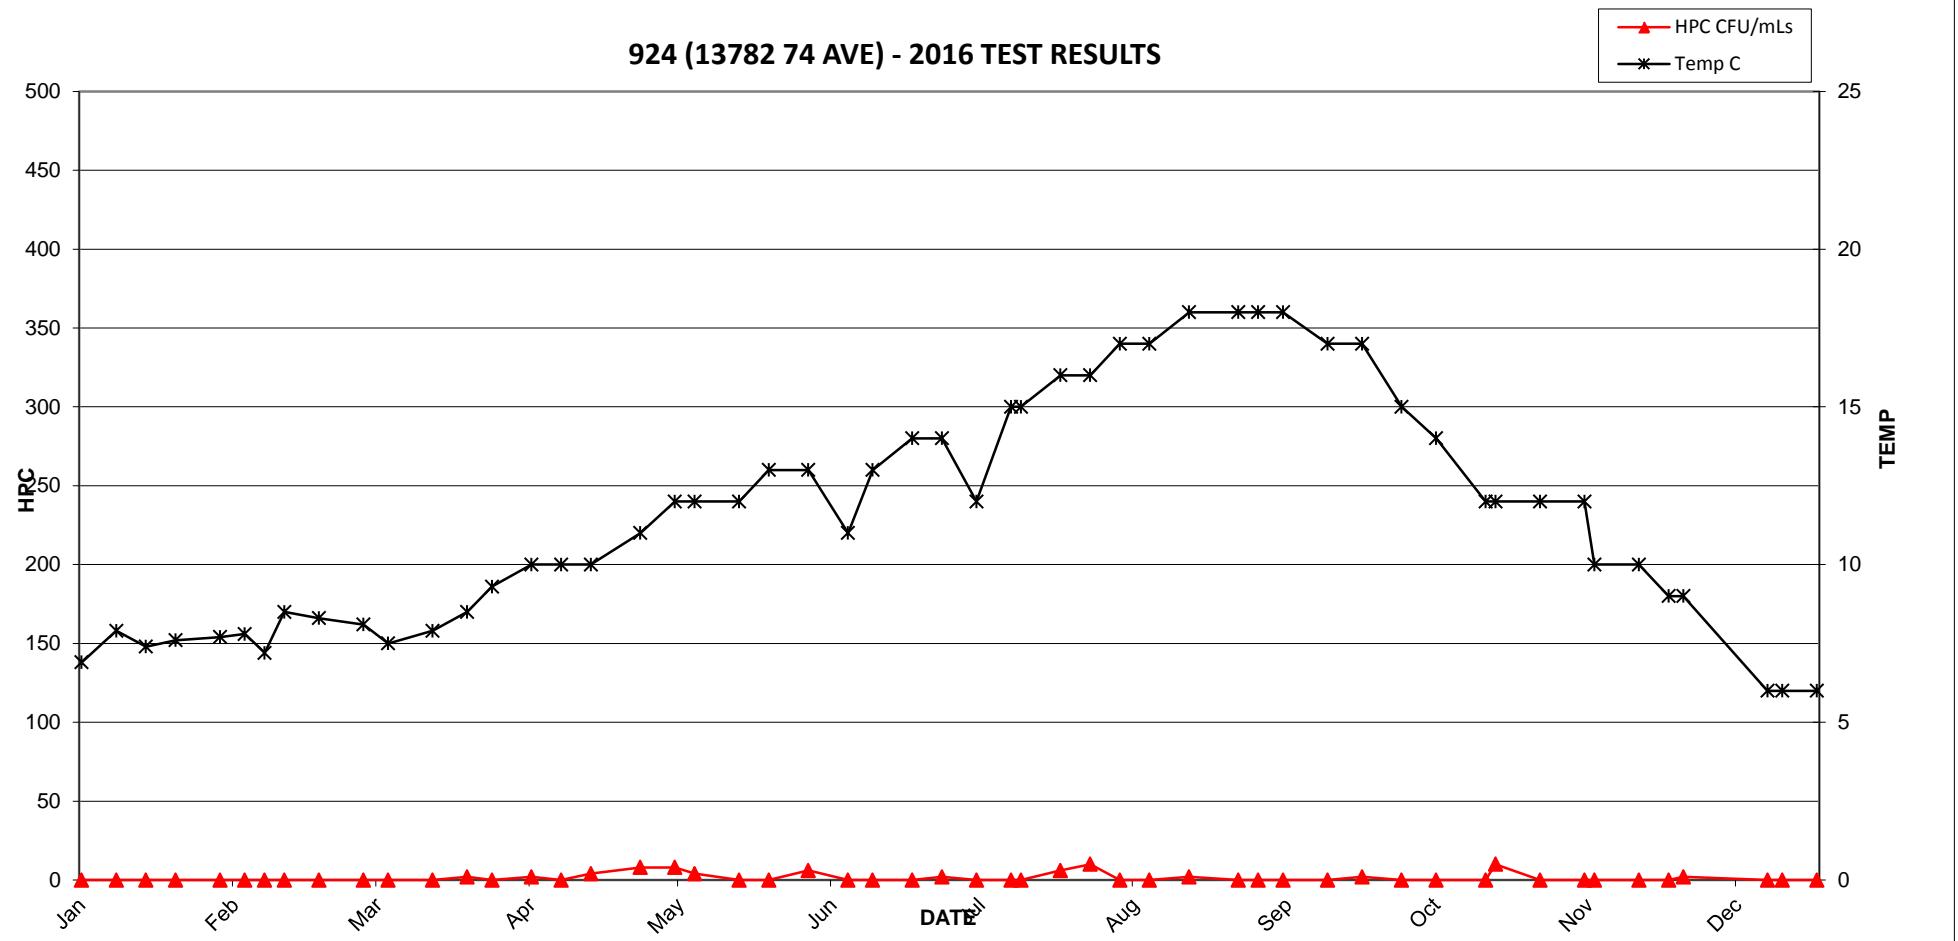


### 924 (13782 74 AVE) - 2016 TEST RESULTS

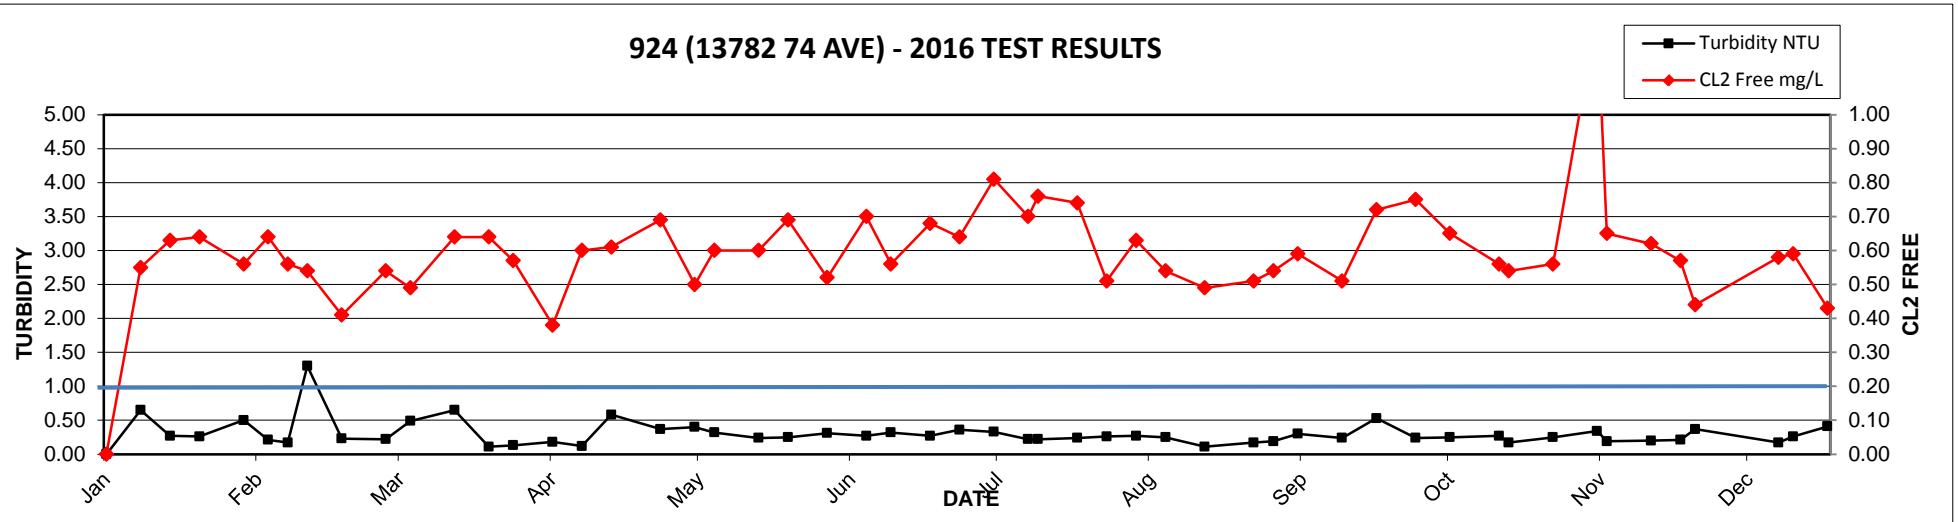


**2016 MV Laboratory Report - 925 (6234 128 ST)**

Date Collected	CL2 Free mg/L	Ecoli MF/100mLs	HPC CFU/mLs	Tcoli MF/100mLs	Temp C	Turbidity NTU
06-Jan	0.52	<1	<2	<1	5.9	0.15
11-Jan	0.50	<1	<2	<1	7.7	0.13
13-Jan	0.54	<1	2	<1	5.9	0.51
20-Jan	0.56	<1	<2	<1	7.6	0.08
26-Jan	0.67	<1	<2	<1	7.4	0.11
29-Jan	0.53	<1	<2	<1	7.1	0.12
01-Feb	0.54	<1	<2	<1	6.8	0.13
10-Feb	0.69	<1	2	<1	6.8	0.24
15-Feb	0.50	<1	<2	<1	7.7	0.19
19-Feb	0.54	<1	<2	<1	6.8	0.15
22-Feb	0.55	<1	<2	<1	8	0.11
23-Feb	0.61	<1	<2	<1	6.7	0.28
01-Mar	0.55	<1	<2	<1	8	0.21
10-Mar	0.59	<1	<2	<1	7.7	0.66
15-Mar	0.61	<1	<2	<1	7	0.54
24-Mar	0.54	<1	<2	<1	6.9	0.38
31-Mar	0.52	<1	<2	<1	8.1	0.13
05-Apr	0.32	<1	<2	<1	8.9	0.96
13-Apr	0.65	<1	<2	<1	9.2	0.15
19-Apr	0.68	<1	<2	<1	10	0.53
25-Apr	0.69	<1	<2	<1	9.3	0.36
05-May	0.72	<1	<2	<1	12	0.76
12-May	0.56	<1	<2	<1	11	0.43
16-May	0.68	<1	<2	<1	12	0.44
25-May	0.72	<1	<2	<1	11	0.28
31-May	0.56	<1	2	<1	13	0.27
08-Jun	0.69	<1	<2	<1	13	0.33
16-Jun	0.69	<1	<2	<1	11	0.25
21-Jun	0.72	<1	<2	<1	13	0.27
29-Jun	0.75	<1	<2	<1	13	0.48
05-Jul	0.79	<1	<2	<1	13	0.31
12-Jul	0.80	<1	<2	<1	14	0.22
19-Jul	0.91	<1	<2	<1	14	0.20
21-Jul	0.84	<1	<2	<1	14	0.29
29-Jul	0.47	<1	<2	<1	14	0.26
04-Aug	0.56	<1	<2	<1	15	0.44
10-Aug	0.55	<1	<2	<1	17	0.19
16-Aug	0.44	<1	<2	<1	17	0.13
24-Aug	0.54	<1	<2	<1	18	0.16
04-Sep	0.57	<1	<2	<1	18	0.14
07-Sep	0.68	<1	<2	<1	17	0.22
12-Sep	0.62	<1	<2	<1	18	0.19
21-Sep	0.68	<1	<2	<1	18	0.36
28-Sep	0.88	<1	2	<1	16	0.30
06-Oct	0.70	<1	<2	<1	16	0.19
13-Oct	0.54	<1	<2	<1	14	0.18
23-Oct	0.57	<1	<2	<1	11	0.15
25-Oct	0.51	<1	<2	<1	12	0.18
04-Nov	0.70	<1	<2	<1	11	0.34
12-Nov	0.43	<1	2	<1	12	0.16
14-Nov	0.65	<1	<2	<1	10	0.11
23-Nov	0.59	<1	<2	<1	10	0.32
29-Nov	0.53	<1	<2	<1	9	0.33
02-Dec	0.61	<1	<2	<1	8	0.16
06-Dec	0.58	<1	<2	<1	7	0.15
14-Dec	0.48	<1	<2	<1	6	0.12
19-Dec	0.55	<1	<2	<1	6	0.14
22-Dec	0.51	<1	<2	<1	6	0.21
29-Dec	0.66	<1	NA	<1	6	0.17

### 925 (6234 128 ST) - 2016 TEST RESULTS

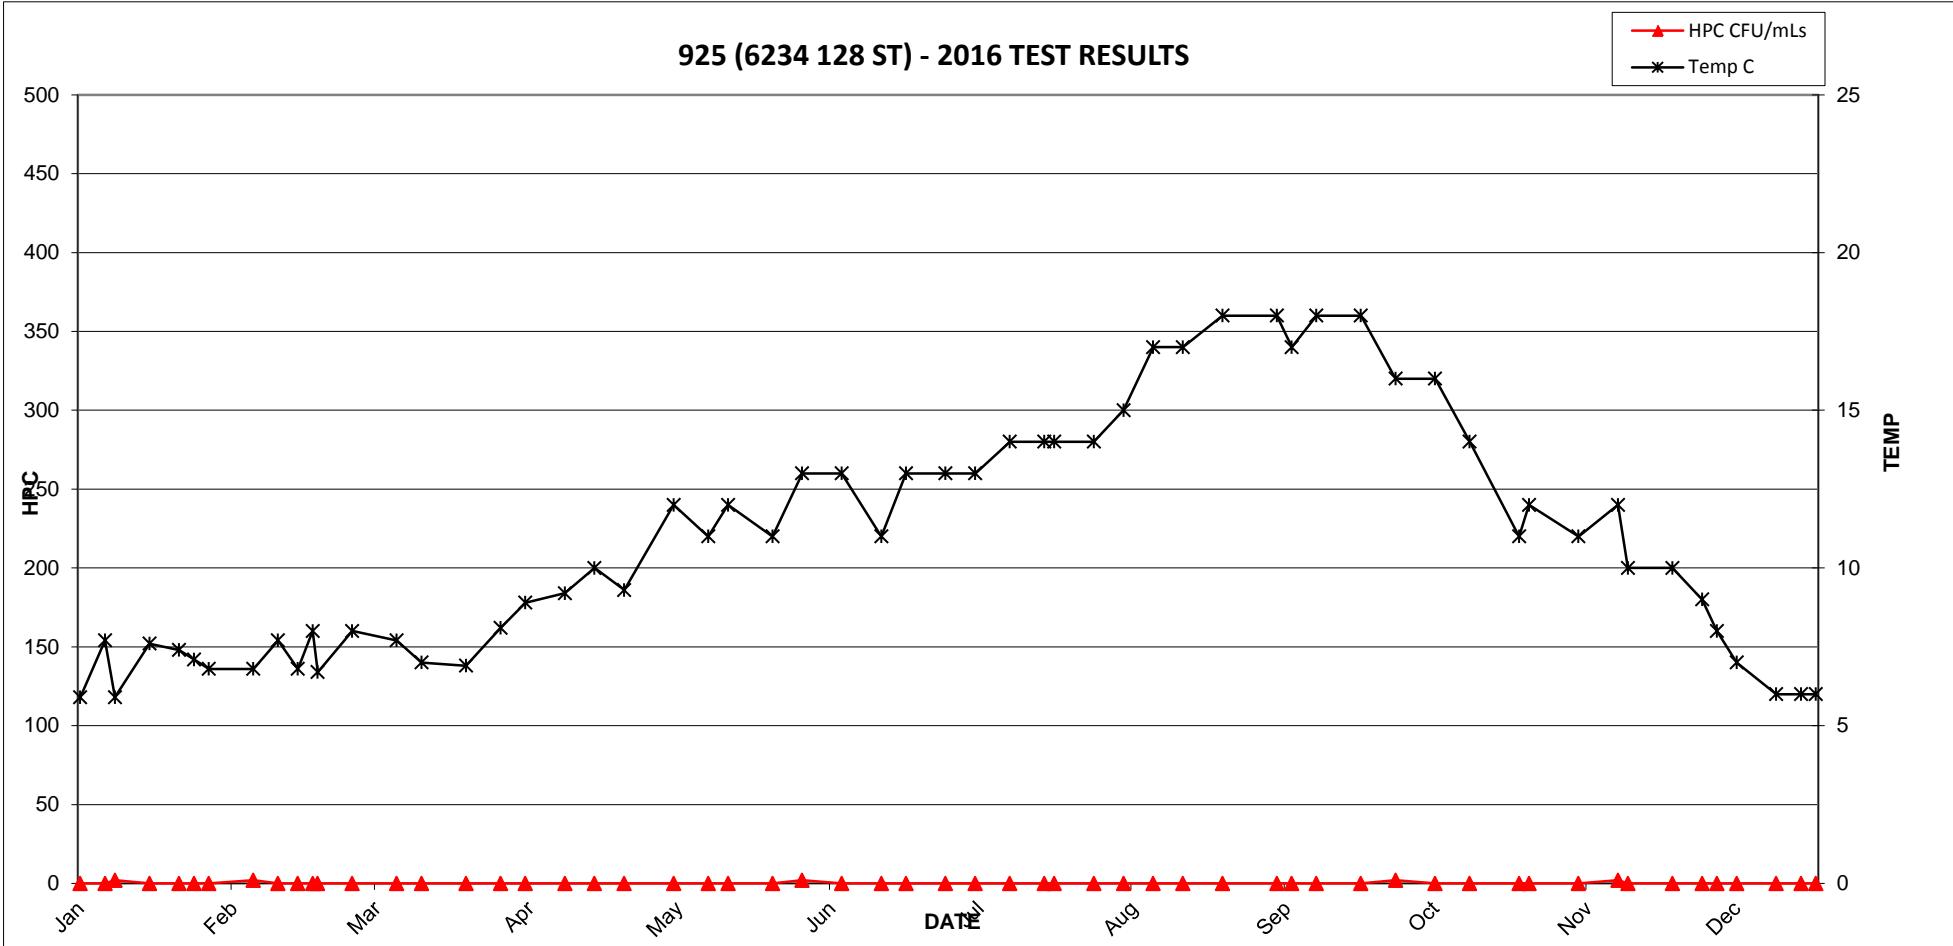


### 925 (6234 128 ST) - 2016 TEST RESULTS

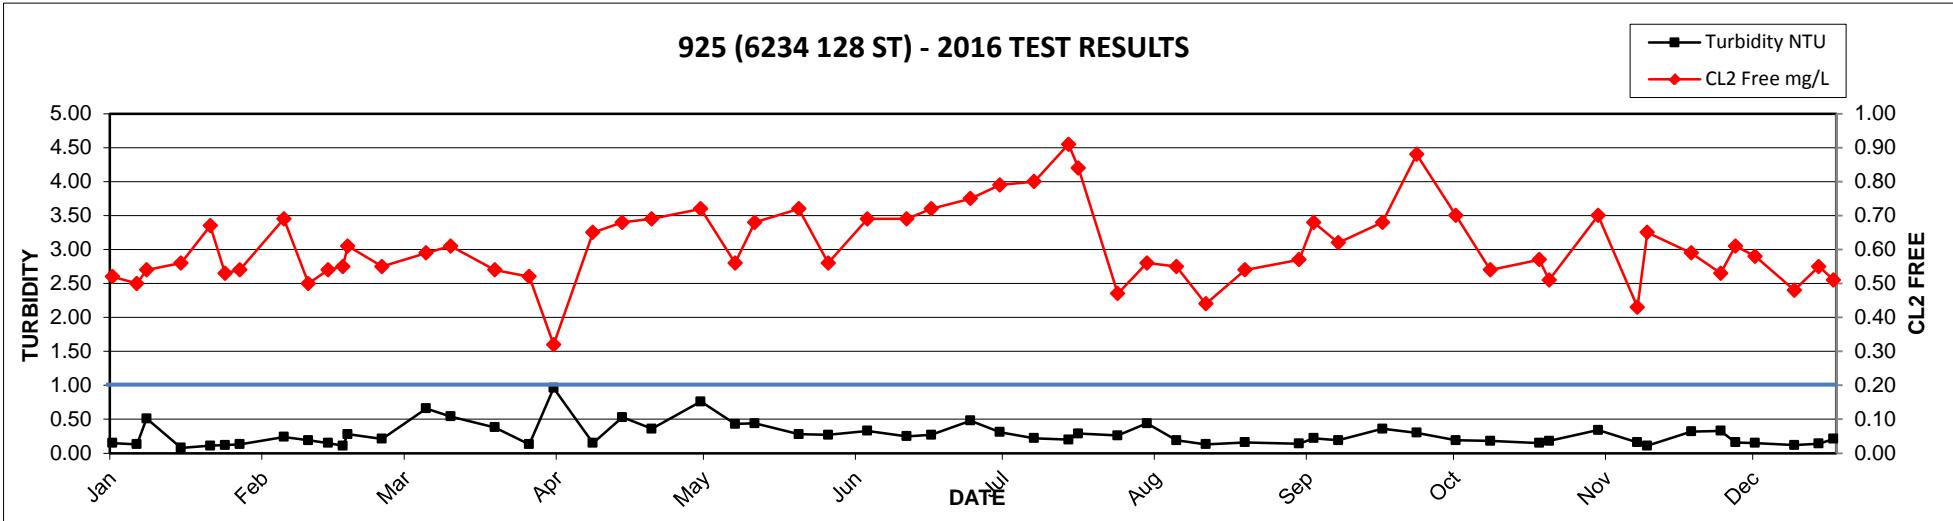


**2016 MV Laboratory Report - 926 (12049 56AVE)**

Date Collected	CL2 Free	Ecoli	HPC	Tcoli	Temp	Turbidity
	mg/L	MF/100mLs	CFU/mLs	MF/100mLs	C	NTU
11-Jan	0.49	<1	<2	<1	8.2	0.13
13-Jan	0.53	<1	<2	<1	7.3	0.41
20-Jan	0.56	<1	<2	<1	7.8	0.10
26-Jan	0.59	<1	<2	<1	8.1	0.14
29-Jan	0.35	<1	<2	<1	8.5	0.13
01-Feb	0.50	<1	<2	<1	8.5	0.13
10-Feb	0.58	<1	<2	<1	8.9	0.19
15-Feb	0.43	<1	<2	<1	8.7	0.16
22-Feb	0.47	<1	2	<1	8.5	0.18
01-Mar	0.44	<1	<2	<1	8.1	0.25
10-Mar	0.52	<1	<2	<1	9.6	0.13
15-Mar	0.50	<1	<2	<1	8.8	0.38
24-Mar	0.57	<1	<2	<1	9	0.10
31-Mar	0.50	<1	<2	<1	9.4	0.13
05-Apr	0.34	<1	<2	<1	12	0.15
13-Apr	0.47	<1	2	<1	11	0.12
19-Apr	0.53	<1	<2	<1	11	0.31
25-Apr	0.58	<1	<2	<1	12	0.31
05-May	0.72	<1	<2	<1	12	0.37
12-May	0.75	<1	<2	<1	13	0.67
16-May	0.57	<1	<2	<1	14	0.51
25-May	0.65	<1	<2	<1	13	0.30
31-May	0.54	<1	<2	<1	14	0.33
08-Jun	0.66	<1	8	<1	15	0.54
16-Jun	0.49	<1	<2	<1	11	0.23
21-Jun	0.61	<1	6	<1	14	0.26
29-Jun	0.58	<1	2	<1	15	0.42
05-Jul	0.72	<1	<2	<1	16	0.32
12-Jul	0.69	<1	<2	<1	16	0.24
19-Jul	0.73	<1	<2	<1	16	0.22
21-Jul	0.60	<1	<2	<1	17	0.23
29-Jul	0.48	<1	<2	<1	17	0.30
04-Aug	0.53	<1	4	<1	17	0.18
10-Aug	0.51	<1	<2	<1	16	0.17
16-Aug	0.45	<1	2	<1	17	0.12
24-Aug	0.48	<1	<2	<1	19	0.16
04-Sep	0.51	<1	<2	<1	18	0.12
07-Sep	0.67	<1	<2	<1	18	0.20
12-Sep	0.55	<1	4	<1	19	0.24
21-Sep	0.65	<1	<2	<1	18	0.24
28-Sep	0.80	<1	2	<1	17	0.24
06-Oct	0.52	<1	<2	<1	17	0.16
13-Oct	0.44	<1	<2	<1	14	0.18
22-Oct	0.53	<1	2	<1	14	0.28
25-Oct	0.39	<1	<2	<1	14	0.15
05-Nov	0.53	<1	<2	<1	13	0.13
11-Nov	0.64	<1	<2	<1	13	0.09
14-Nov	0.48	<1	<2	<1	11	0.13
23-Nov	0.44	<1	<2	<1	10	0.24
29-Nov	0.49	<1	<2	<1	9	0.17
02-Dec	0.58	<1	<2	<1	10	0.11
14-Dec	0.47	<1	<2	<1	6	0.14
19-Dec	0.37	<1	<2	<1	6	0.16
22-Dec	0.42	<1	<2	<1	7	0.16
29-Dec	0.39	<1	NA	<1	6	0.17

### 926 (12049 56AVE) - 2016 TEST RESULTS

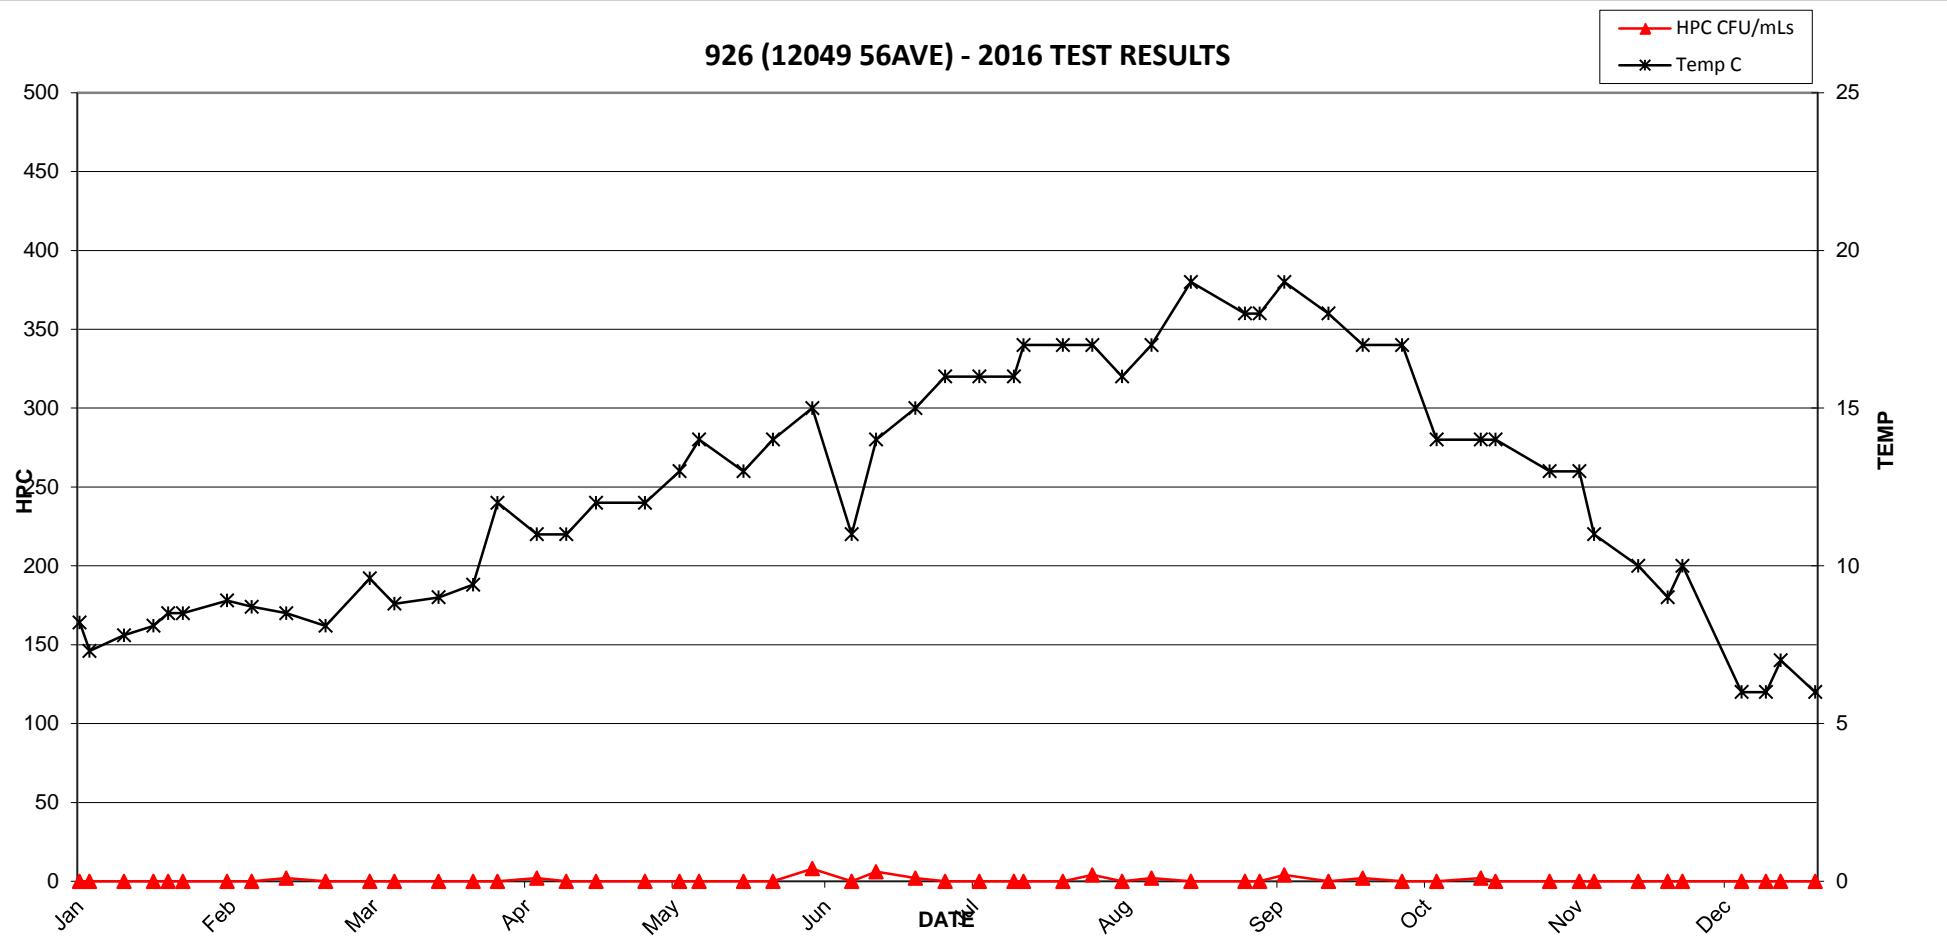


### 926 (12049 56AVE) - 2016 TEST RESULTS

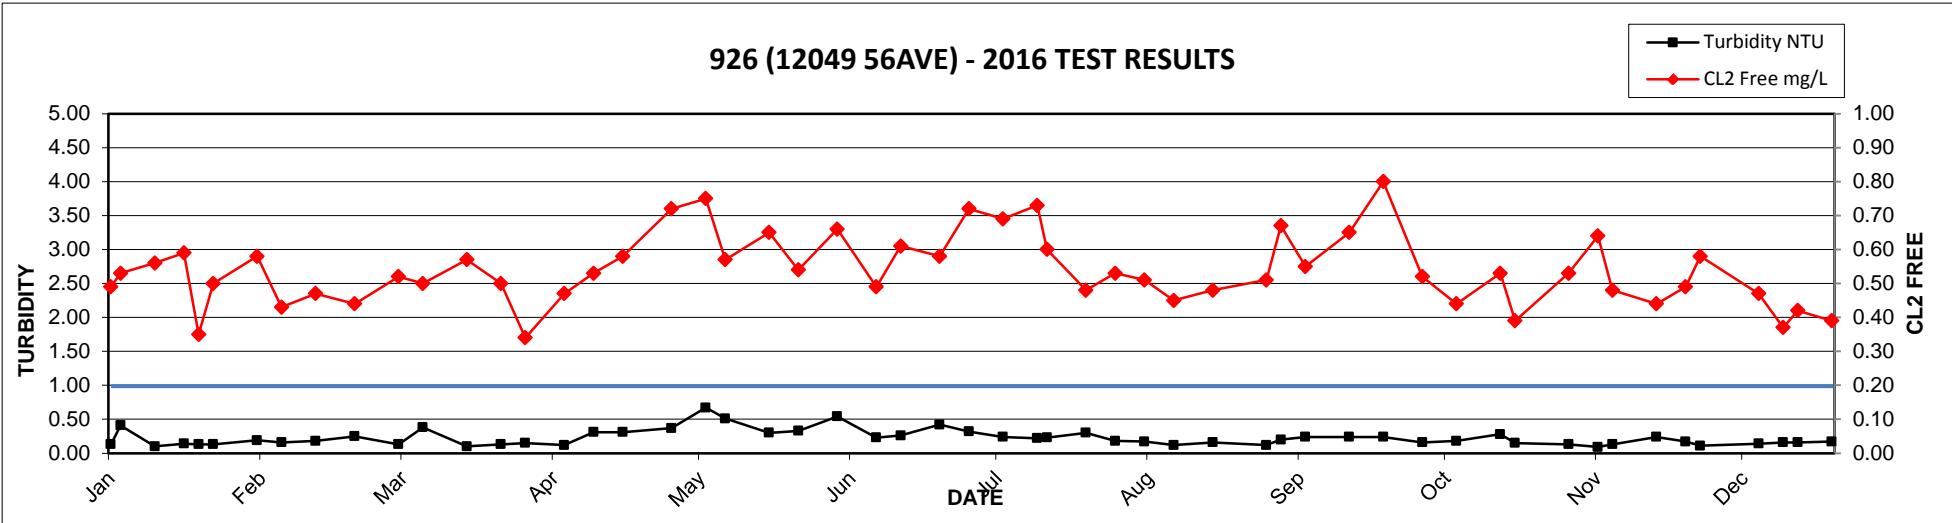


**2016 MV Laboratory Report - 927 (6651 148 ST)**

Date Collected	CL2 Free	Ecoli	HPC	Tcoli	Temp	Turbidity
	mg/L	MF/100mLs	CFU/mLs	MF/100mLs	C	NTU
11-Jan	0.53	<1	<2	<1	7.9	0.20
18-Jan	0.52	<1	<2	<1	8	0.20
26-Jan	0.52	<1	<2	<1	7.2	0.14
29-Jan	0.49	<1	<2	<1	7.9	0.24
01-Feb	0.49	<1	<2	<1	7.6	0.15
10-Feb	0.60	<1	<2	<1	8.3	0.14
15-Feb	0.56	<1	<2	<1	8.3	0.58
22-Feb	0.48	<1	2	<1	8.3	0.11
01-Mar	0.49	<1	<2	<1	8.1	0.35
10-Mar	0.47	<1	<2	<1	8.7	0.86
15-Mar	0.52	<1	<2	<1	8.2	1.10
24-Mar	0.67	<1	<2	<1	7.9	0.12
31-Mar	0.57	<1	<2	<1	9.3	0.14
05-Apr	0.33	<1	<2	<1	9.9	0.14
13-Apr	0.50	<1	2	<1	10	0.14
19-Apr	0.65	<1	<2	<1	11	0.57
25-Apr	0.66	<1	<2	<1	11	0.34
05-May	0.74	<1	110	<1	12	0.46
12-May	0.70	<1	<2	<1	13	0.36
16-May	0.62	<1	<2	<1	13	0.22
25-May	0.67	<1	<2	<1	12	0.27
31-May	0.57	<1	<2	<1	14	0.27
08-Jun	0.67	<1	68	<1	15	0.33
16-Jun	0.55	<1	20	<1	11	0.24
29-Jun	0.55	<1	<2	<1	15	0.36
05-Jul	0.64	<1	<2	<1	15	0.31
12-Jul	0.67	<1	2	<1	16	0.24
19-Jul	0.70	<1	<2	<1	16	0.16
29-Jul	0.43	<1	<2	<1	17	0.24
04-Aug	0.45	<1	84	<1	18	0.18
10-Aug	0.42	<1	<2	<1	17	0.11
16-Aug	0.40	<1	<2	<1	17	0.10
24-Aug	0.50	<1	<2	<1	18	0.17
05-Sep	0.61	<1	<2	<1	18	0.16
07-Sep	0.88	<1	<2	<1	18	0.25
12-Sep	0.51	<1	<2	<1	19	0.24
21-Sep	0.59	<1	<2	<1	19	0.31
28-Sep	0.61	<1	<2	<1	18	0.24
06-Oct	0.38	<1	<2	<1	16	0.14
13-Oct	0.28	<1	<2	<1	14	0.18
23-Oct	0.53	<1	<2	<1	13	0.17
25-Oct	0.41	<1	<2	<1	14	0.18
05-Nov	0.56	<1	<2	<1	14	0.16
12-Nov	0.42	<1	<2	<1	12	0.20
14-Nov	0.47	<1	<2	<1	11	0.09
23-Nov	0.50	<1	<2	<1	10	0.23
29-Nov	0.32	<1	<2	<1	9	0.30
02-Dec	0.55	<1	<2	<1	10	6.30
19-Dec	0.51	<1	<2	<1	6	0.41
22-Dec	0.50	<1	<2	<1	7	0.71
29-Dec	0.60	<1	NA	<1	6	0.21

### 927 (6651 148ST) - 2016 TEST RESULTS

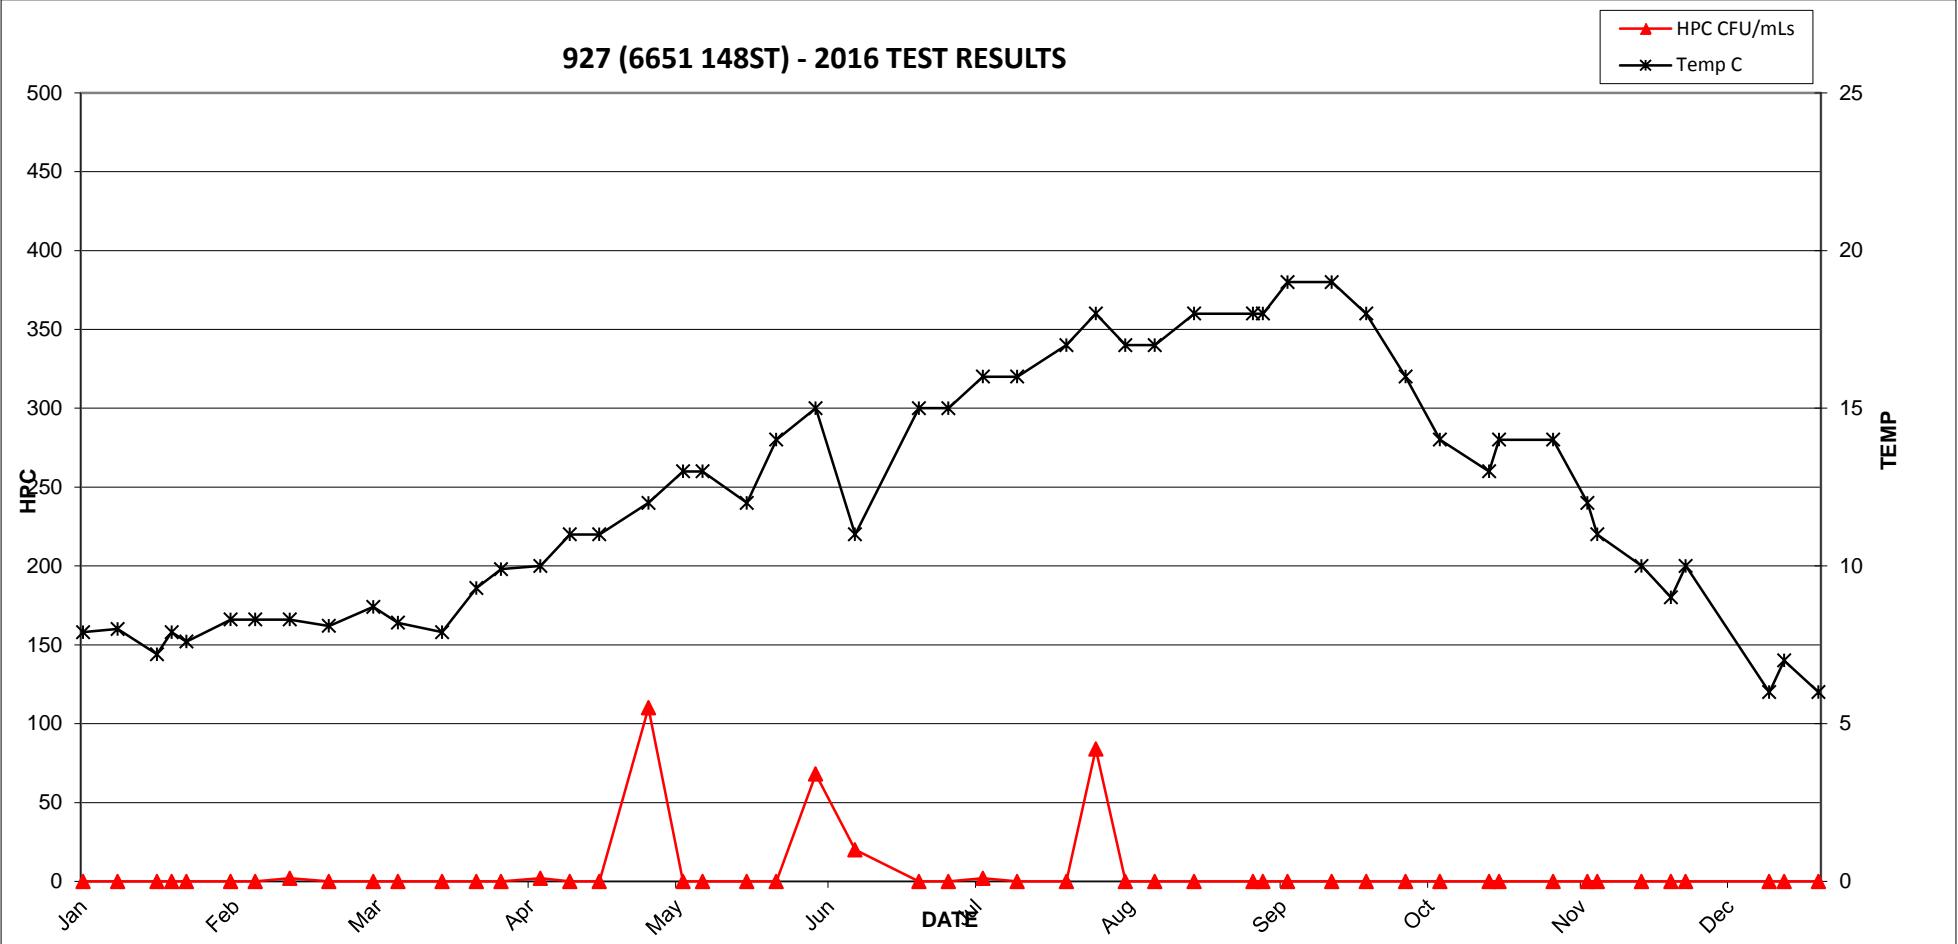


### 927 (6651 148ST) - 2016 TEST RESULTS

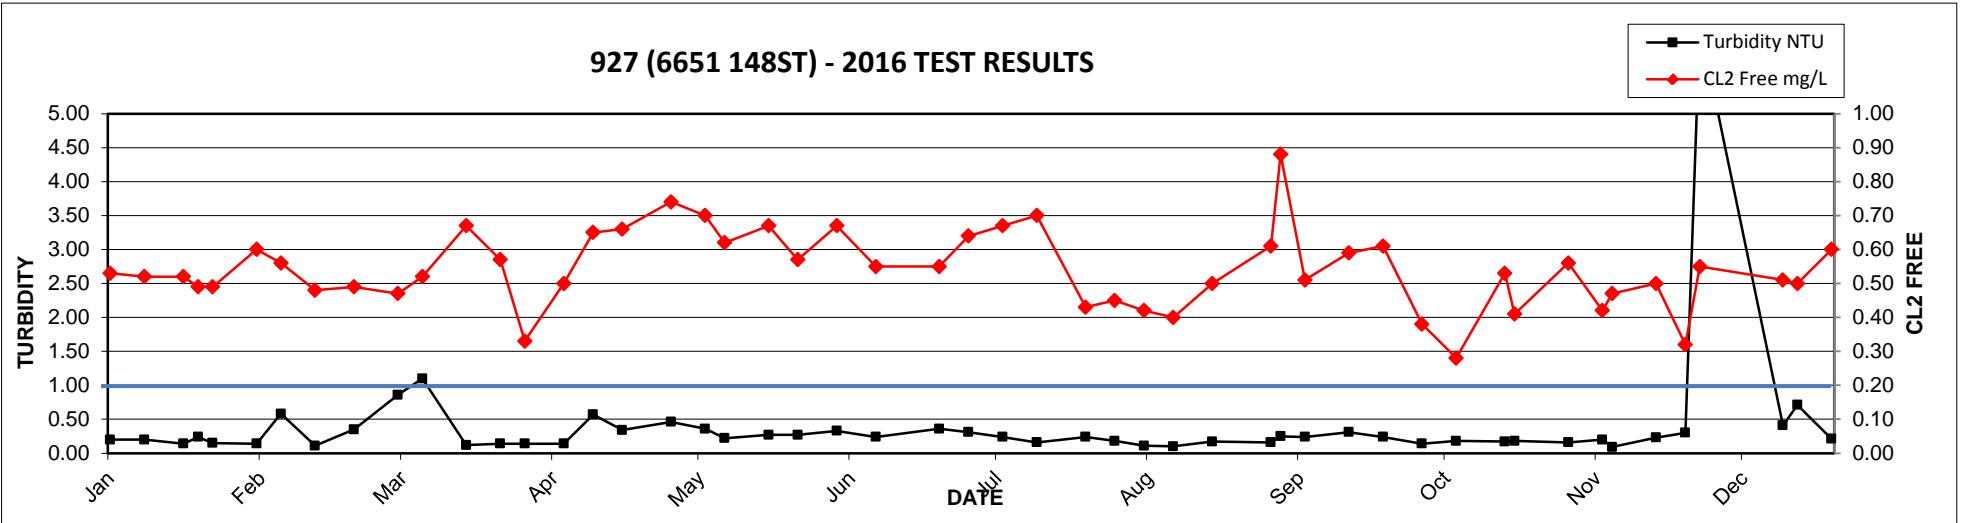


**2016 MV Laboratory Report - 928 (15335 57 AVE)**

Date Collected	CL2 Free mg/L	Ecoli MF/100mLs	HPC CFU/mLs	Tcoli MF/100mLs	Temp C	Turbidity NTU
06-Jan	0.57	<1	<2	<1	7.1	0.12
11-Jan	0.56	<1	2	<1	8.1	0.13
18-Jan	0.54	<1	<2	<1	8.3	0.15
26-Jan	0.58	<1	<2	<1	7.5	0.15
29-Jan	0.55	<1	<2	<1	7.9	0.11
01-Feb	0.42	<1	<2	<1	7.5	0.13
10-Feb	0.60	<1	<2	<1	8.5	0.14
15-Feb	0.50	<1	<2	<1	8.6	0.15
22-Feb	0.61	<1	<2	<1	7.5	0.11
01-Mar	0.31	<1	<2	<1	8.1	0.19
10-Mar	0.41	<1	<2	<1	10	0.18
15-Mar	0.38	<1	<2	<1	9.2	0.35
24-Mar	0.49	<1	<2	<1	9.3	0.17
31-Mar	0.46	<1	<2	<1	9	0.13
05-Apr	0.23	<1	<2	<1	11	0.16
13-Apr	0.47	<1	2	<1	12	0.15
19-Apr	0.26	<1	<2	<1	11	0.25
26-Apr	0.32	<1	<2	<1	13	0.22
05-May	0.36	<1	10	<1	14	0.24
12-May	0.49	<1	14	<1	14	0.23
16-May	0.54	<1	2	<1	15	0.28
25-May	0.38	<1	2	<1	16	0.25
31-May	0.23	<1	2	<1	16	0.25
08-Jun	0.53	<1	22	<1	16	0.21
16-Jun	0.41	<1	52	<1	12	0.22
21-Jun	0.15	<1	76	<1	17	0.23
29-Jun	0.08	<1	24	<1	14	0.29
05-Jul	0.13	<1	30	<1	18	0.27
12-Jul	0.06	<1	30	<1	15	0.20
19-Jul	0.50	<1	50	<1	17	0.18
21-Jul	0.19	<1	46	<1	18	0.24
28-Jul	0.25	<1	70	<1	19	0.14
04-Aug	0.43	<1	120	<1	19	0.15
10-Aug	0.40	<1	8	<1	17	0.13
16-Aug	0.33	<1	8	<1	17	0.12
24-Aug	0.30	<1	8	<1	18	0.16
04-Sep	0.28	<1	8	<1	20	0.11
07-Sep	0.38	<1	2	<1	19	0.17
12-Sep	0.36	<1	6	<1	19	0.15
21-Sep	0.32	<1	34	<1	18	0.22
28-Sep	0.21	<1	54	<1	18	0.20
06-Oct	0.10	<1	14	<1	16	0.19
13-Oct	0.15	<1	20	<1	14	0.20
23-Oct	0.43	<1	42	<1	14	0.21
25-Oct	0.04	<1	34	<1	15	0.23
29-Oct	0.40	<1	20	<1	15	0.18
05-Nov	0.23	<1	16	<1	14	0.12
11-Nov	0.29	<1	10	<1	14	0.14
14-Nov	0.27	<1	6	<1	11	0.13
23-Nov	0.57	<1	8	<1	10	0.21
29-Nov	0.43	<1	4	<1	9	0.34
02-Dec	0.19	<1	6	<1	10	0.13
06-Dec	0.60	<1	4	<1	7	0.12
19-Dec	0.51	<1	<2	<1	6	0.11
22-Dec	0.55	<1	<2	<1	8	0.16
29-Dec	0.56	<1	NA	<1	6	0.18

### 928 (15335 57 AVE) - 2016 TEST RESULTS

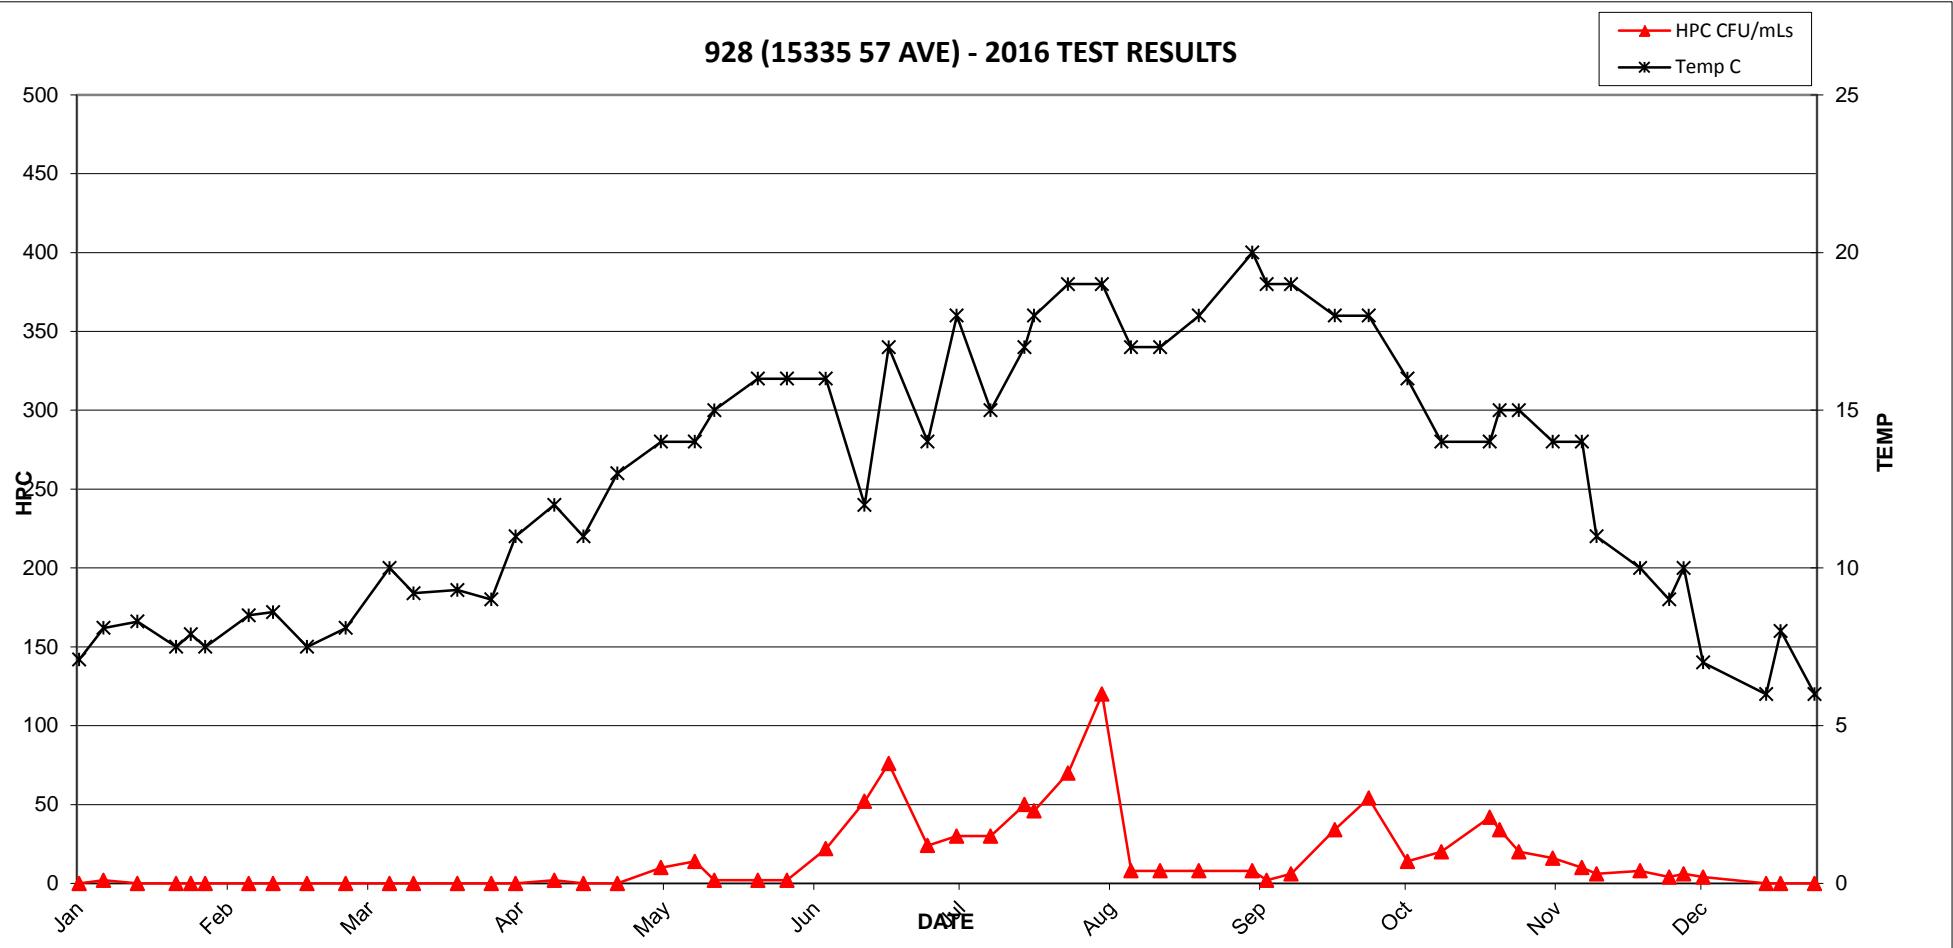


### 928 (15335 57 AVE) - 2016 TEST RESULTS

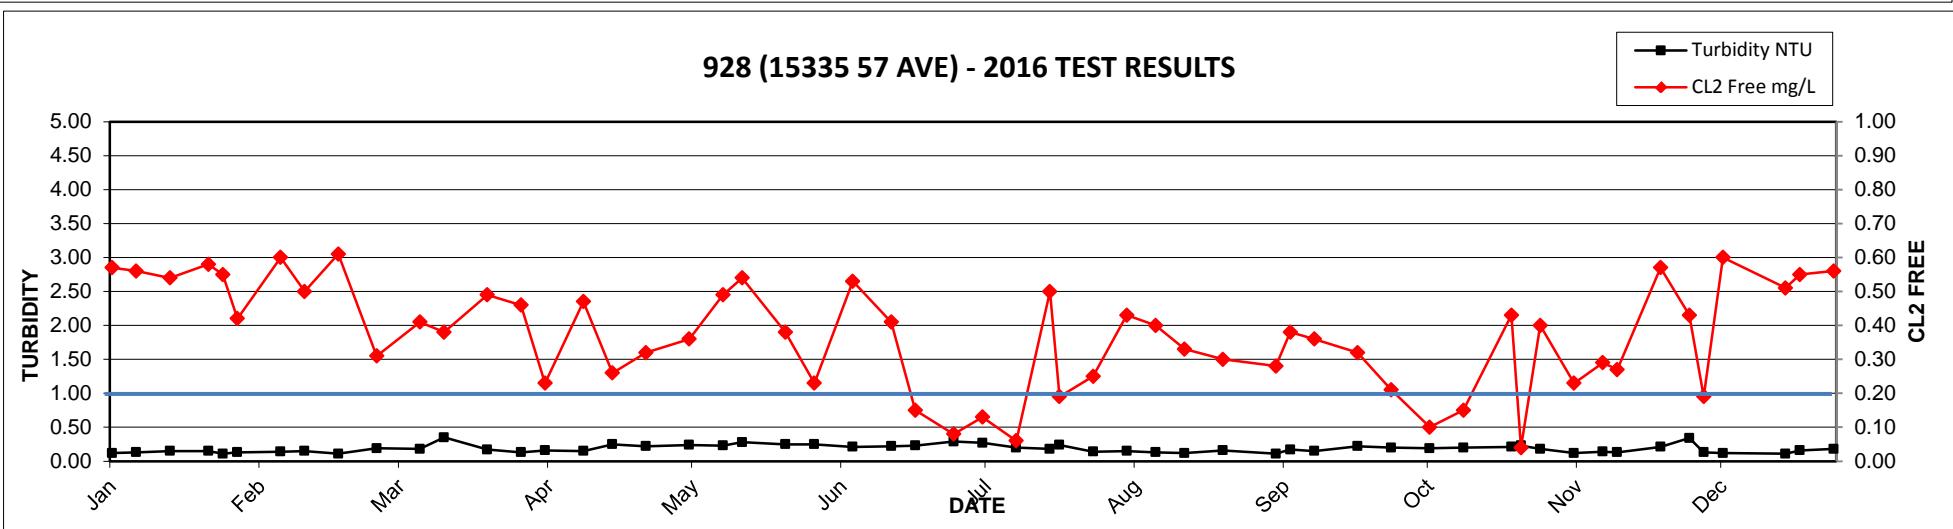


**2016 MV Laboratory Report - 929 (14488 LOMBARD PL)**

Date Collected	CL2 Free mg/L	Ecoli MF/100mLs	HPC CFU/mLs	Tcoli MF/100mLs	Temp C	Turbidity NTU
06-Jan	0.25	<1	<2	<1	6.6	0.19
11-Jan	0.40	<1	<2	<1	8	0.17
18-Jan	0.45	<1	<2	<1	8.3	0.15
26-Jan	0.28	<1	2	<1	8.5	0.17
29-Jan	0.36	<1	<2	<1	9.5	0.17
01-Feb	0.29	<1	<2	<1	8.7	0.20
10-Feb	0.34	<1	<2	<1	9.8	0.18
15-Feb	0.34	<1	<2	<1	9.8	0.30
22-Feb	0.41	<1	<2	<1	9	0.19
23-Feb	0.23	<1	2	<1	9.6	0.30
01-Mar	0.49	<1	<2	<1	8.4	0.22
10-Mar	0.46	<1	<2	<1	9.4	0.17
15-Mar	0.46	<1	<2	<1	8.3	0.14
24-Mar	0.60	<1	<2	<1	8.9	0.09
31-Mar	0.50	<1	<2	<1	9.3	0.08
05-Apr	0.34	<1	2	<1	10	0.20
13-Apr	0.55	<1	<2	<1	11	0.14
19-Apr	0.52	<1	<2	<1	11	0.39
25-Apr	0.59	<1	<2	<1	11	0.39
05-May	0.61	<1	<2	<1	12	0.35
12-May	0.66	<1	<2	<1	12	0.41
16-May	0.57	<1	<2	<1	12	0.21
25-May	0.59	<1	<2	<1	13	0.38
31-May	0.60	<1	<2	<1	13	0.25
08-Jun	0.67	<1	<2	<1	14	0.34
16-Jun	0.48	<1	<2	<1	11	0.27
21-Jun	0.54	<1	<2	<1	14	0.28
29-Jun	0.58	<1	<2	<1	14	0.42
05-Jul	0.63	<1	<2	<1	15	0.30
12-Jul	0.63	<1	<2	<1	15	0.21
19-Jul	0.68	<1	<2	<1	16	0.16
21-Jul	0.68	<1	<2	<1	16	0.22
04-Aug	0.50	<1	<2	<1	17	0.14
10-Aug	0.47	<1	<2	<1	16	0.16
16-Aug	0.45	<1	<2	<1	17	0.11
24-Aug	0.47	<1	<2	<1	19	0.15
04-Sep	0.54	<1	<2	<1	18	0.12
07-Sep	0.70	<1	<2	<1	18	0.34
12-Sep	0.55	<1	<2	<1	18	0.31
21-Sep	0.59	<1	<2	<1	19	0.28
28-Sep	0.94	<1	<2	<1	17	0.30
06-Oct	0.70	<1	<2	<1	15	0.19
13-Oct	0.42	<1	<2	<1	14	0.20
22-Oct	0.44	<1	<2	<1	13	0.18
25-Oct	0.46	<1	<2	<1	14	0.21
29-Oct	0.59	<1	2	<1	12	0.17
05-Nov	0.49	<1	<2	<1	13	0.13
11-Nov	0.47	<1	<2	<1	13	0.11
14-Nov	0.53	<1	<2	<1	10	0.11
23-Nov	0.51	<1	<2	<1	10	0.32
29-Nov	0.46	<1	2	<1	9	0.36
02-Dec	0.51	<1	<2	<1	11	0.17
06-Dec	0.58	<1	<2	<1	7	0.14
14-Dec	0.38	<1	<2	<1	6	0.18
19-Dec	0.57	<1	<2	<1	7	0.16
22-Dec	0.47	<1	<2	<1	8	0.21
29-Dec	0.52	<1	NA	<1	6	0.14

### 929 (14488 LOMBARD PL) - 2016 TEST RESULTS

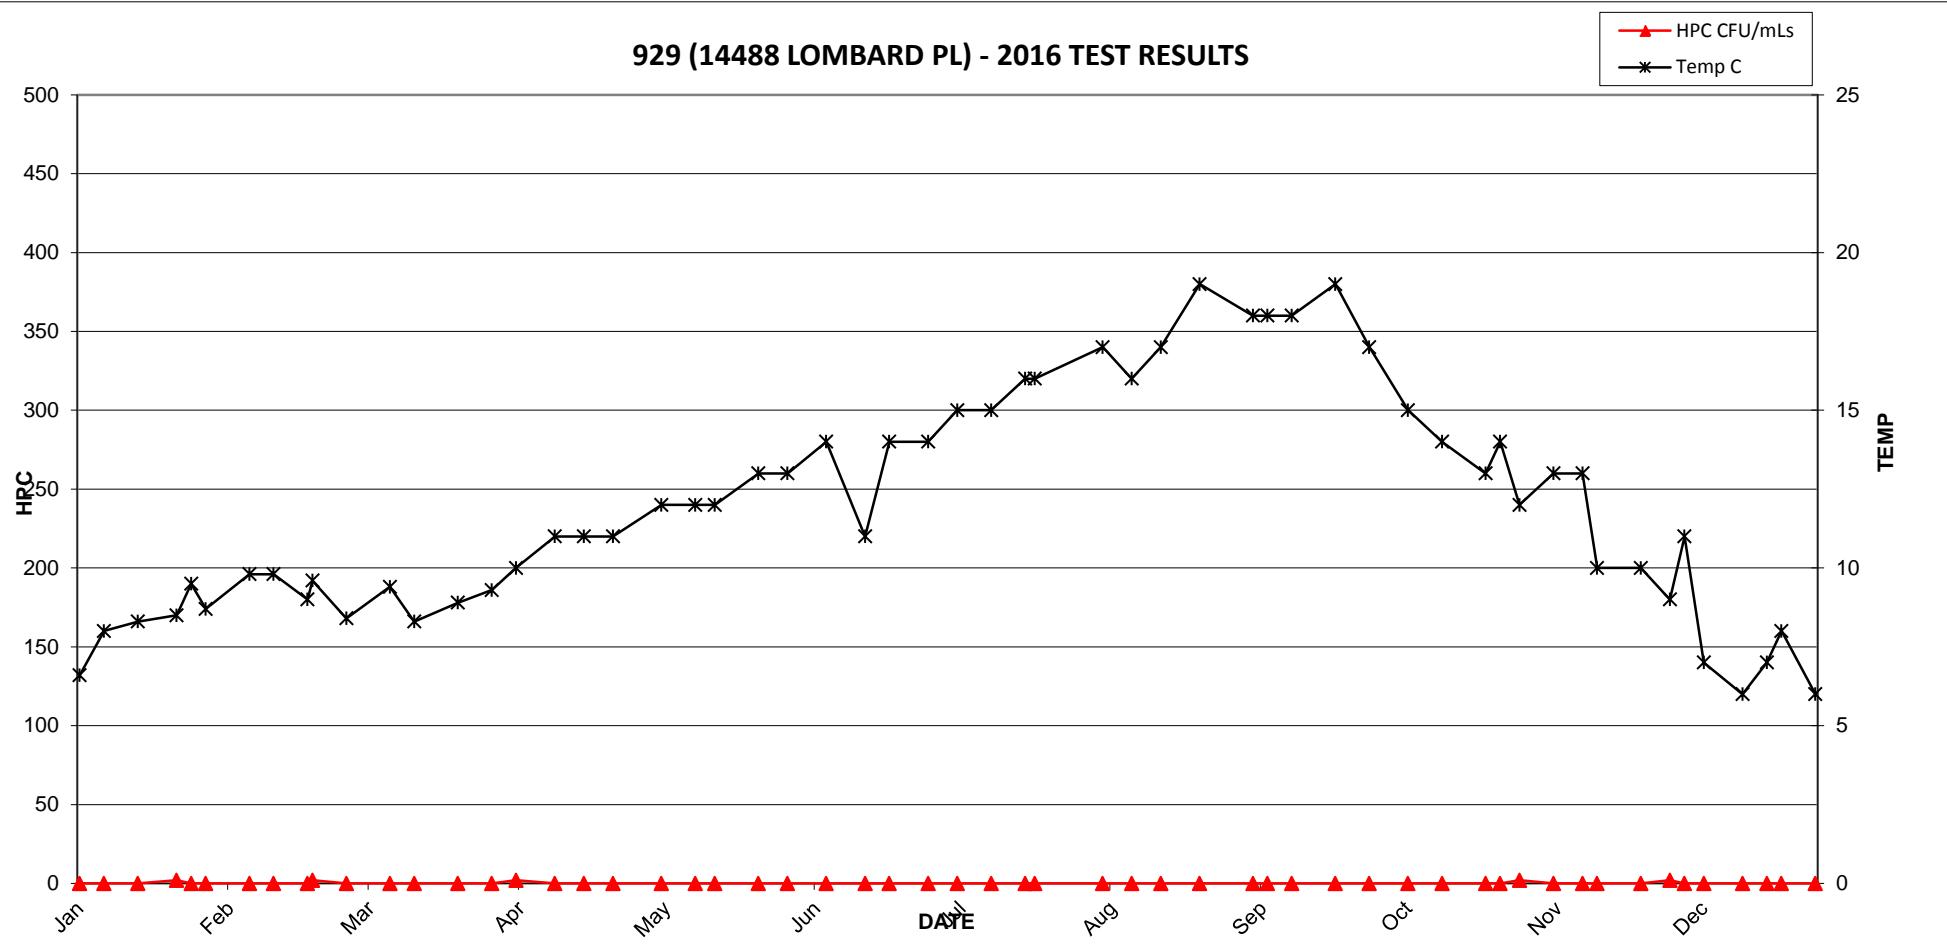


### 929 (14488 LOMBARD PL) - 2016 TEST RESULTS

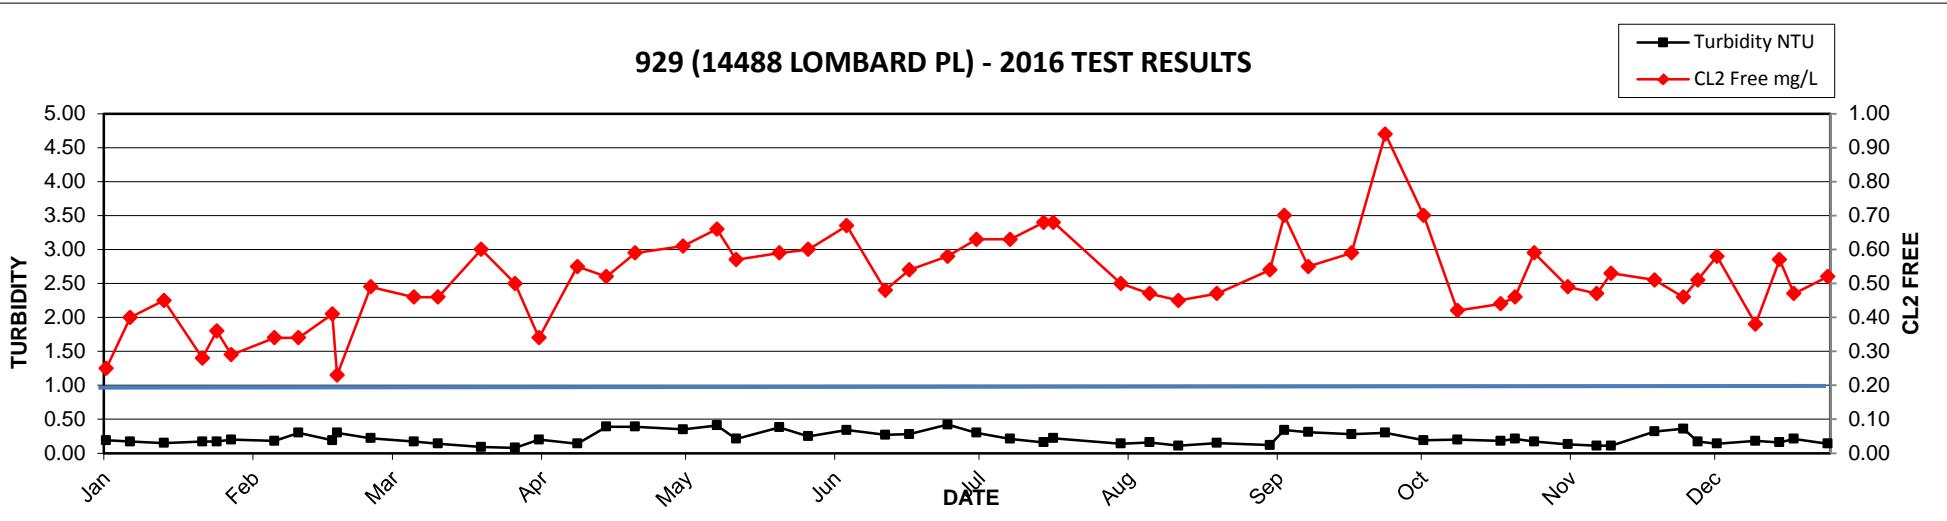


**2016 MV Laboratory Report - 930 (3031 139 ST)**

Date Collected	CL2 Free mg/L	Ecoli MF/100mLs	HPC CFU/mLs	Tcoli MF/100mLs	Temp C	Turbidity NTU
06-Jan	0.82	<1	<2	<1	7.7	0.17
11-Jan	0.74	<1	<2	<1	7.8	0.28
15-Jan	0.79	<1	<2	<1	7.3	0.20
18-Jan	0.74	<1	<2	<1	6.9	0.27
25-Jan	0.84	<1	<2	<1	7.9	0.16
26-Jan	0.71	<1	<2	<1	7.5	0.22
03-Feb	0.74	<1	200	<1	8.1	0.19
12-Feb	0.87	<1	<2	<1	9.1	0.17
17-Feb	0.74	<1	<2	<1	6.8	0.24
18-Feb	0.85	<1	<2	<1	9.1	0.18
25-Feb	0.48	<1	<2	<1	7.9	0.26
04-Mar	0.38	<1	<2	<1	8.6	0.32
09-Mar	0.33	<1	<2	<1	8.3	0.25
16-Mar	0.28	<1	<2	<1	9.3	0.54
22-Mar	0.33	<1	<2	<1	8.4	0.26
30-Mar	0.47	<1	<2	<1	8.1	0.34
06-Apr	0.45	<1	<2	<1	11	0.29
07-Apr	0.46	<1	<2	<1	12	0.24
08-Apr	0.49	<1	<2	<1	11	0.23
13-Apr	0.53	<1	4	<1	11	0.32
19-Apr	0.62	<1	<2	<1	13	0.23
26-Apr	0.57	<1	<2	<1	11	0.26
03-May	0.49	<1	<2	<1	9.1	0.33
10-May	0.50	<1	<2	<1	12	0.32
16-May	0.40	<1	2	<1	11	0.29
24-May	0.60	<1	<2	<1	13	0.33
01-Jun	0.31	<1	<2	<1	14.3	0.33
06-Jun	0.50	<1	<2	<1	12	0.33
15-Jun	0.45	<1	2	<1	11	0.23
21-Jun	0.64	<1	<2	<1	12	0.24
27-Jun	0.65	<1	<2	<1	15	0.26
05-Jul	0.48	<1	<2	<1	13	0.22
12-Jul	0.50	<1	<2	<1	13	0.30
18-Jul	0.51	<1	<2	<1	16	0.39
27-Jul	0.52	<1	<2	<1	14	0.30
28-Jul	0.60	<1	<2	<1	16	0.25
03-Aug	0.45	<1	<2	<1	16	0.26
09-Aug	0.50	<1	LA	<1	17	0.21
15-Aug	0.55	<1	<2	<1	17	0.21
24-Aug	0.42	<1	>11000	<1	19	0.26
01-Sep	0.37	<1	<2	<1	19	0.20
07-Sep	0.25	<1	<2	<1	18	0.19
13-Sep	0.52	<1	<2	<1	19	0.22
20-Sep	0.32	<1	<2	<1	17	0.16
27-Sep	0.52	<1	<2	<1	19	0.22
07-Oct	0.15	<1	<2	<1	18	0.17
12-Oct	0.23	<1	<2	<1	15	0.24
21-Oct	0.11	<1	<2	<1	16	0.23
26-Oct	0.08	<1	LA	<1	14	0.33
01-Nov	0.06	<1	<2	<1	14	0.27
08-Nov	0.16	<1	<2	<1	14	0.26
15-Nov	0.11	<1	<2	<1	13	0.32
18-Nov	0.04	<1	<2	<1	13	0.30
24-Nov	0.04	<1	<2	<1	11	0.26
28-Nov	0.15	<1	<2	<1	9	0.24
09-Dec	0.28	<1	<2	<1	9	0.30
15-Dec	0.08	<1	<2	<1	8	0.23
19-Dec	0.27	<1	50	<1	8	0.75
28-Dec	0.08	<1	NA	<1	7	0.26

### 930 (3031 139 ST) - 2016 TEST RESULTS

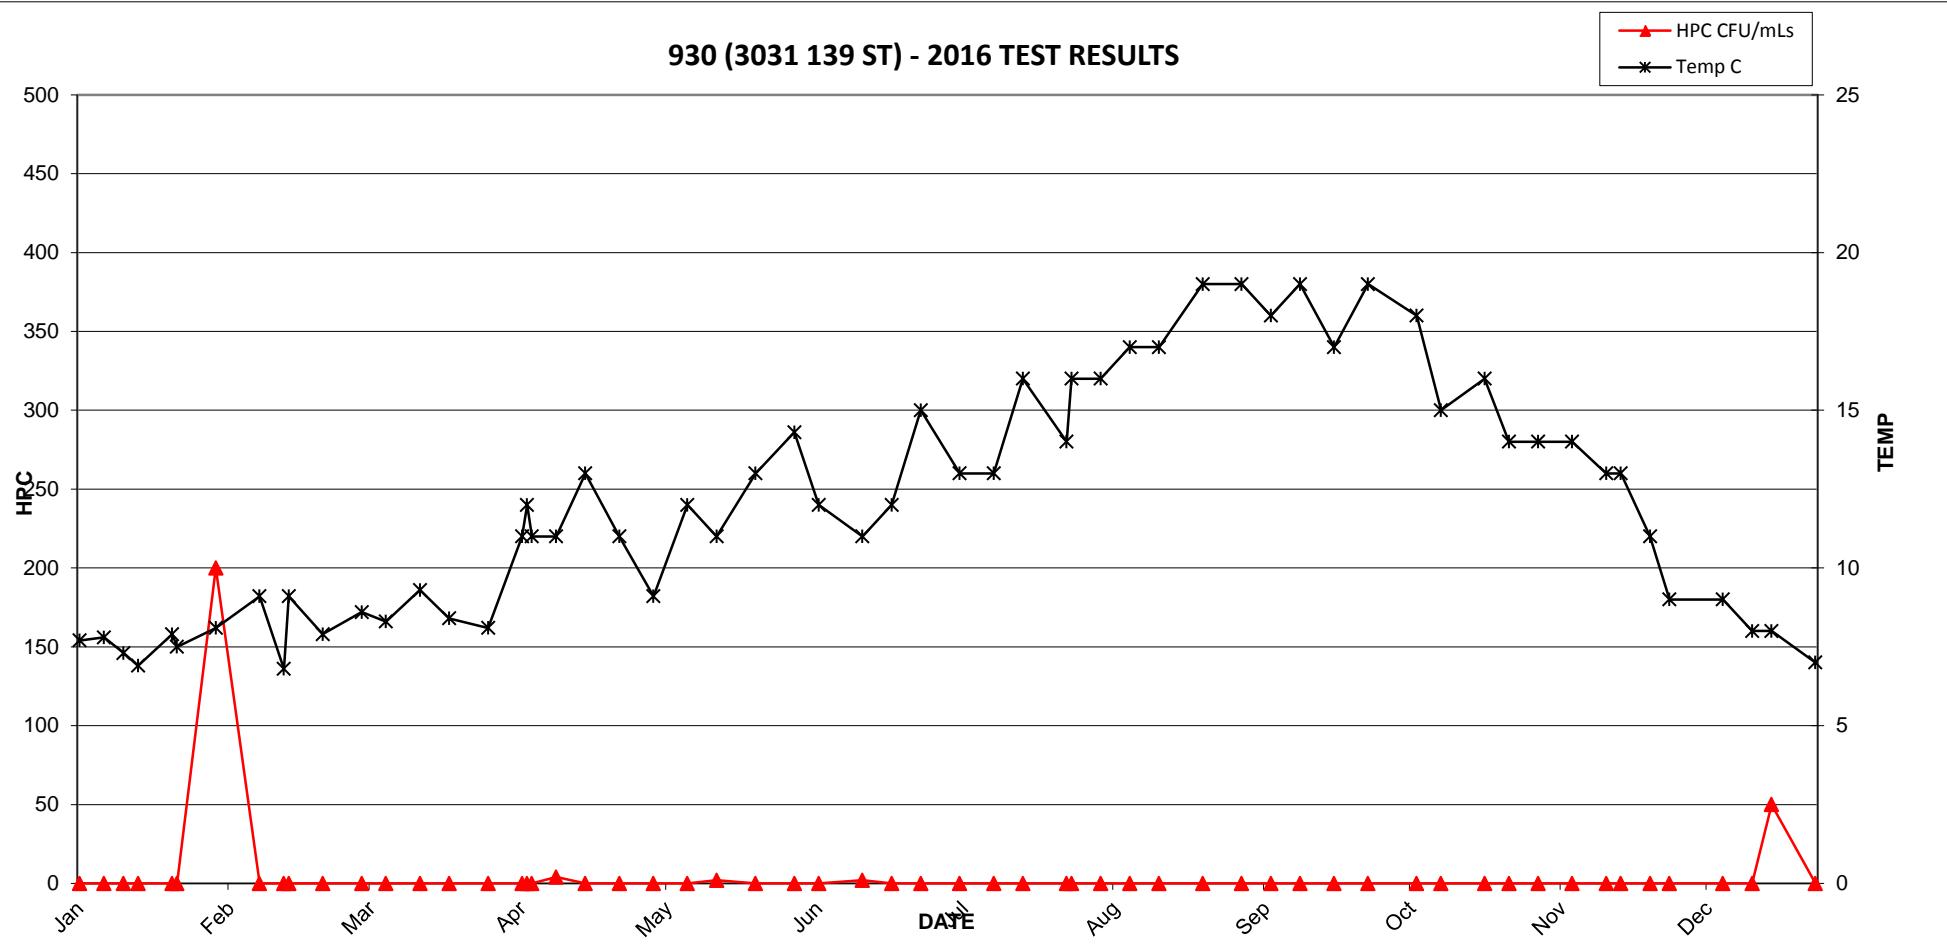


### 930 (3031 139 ST) - 2016 TEST RESULTS

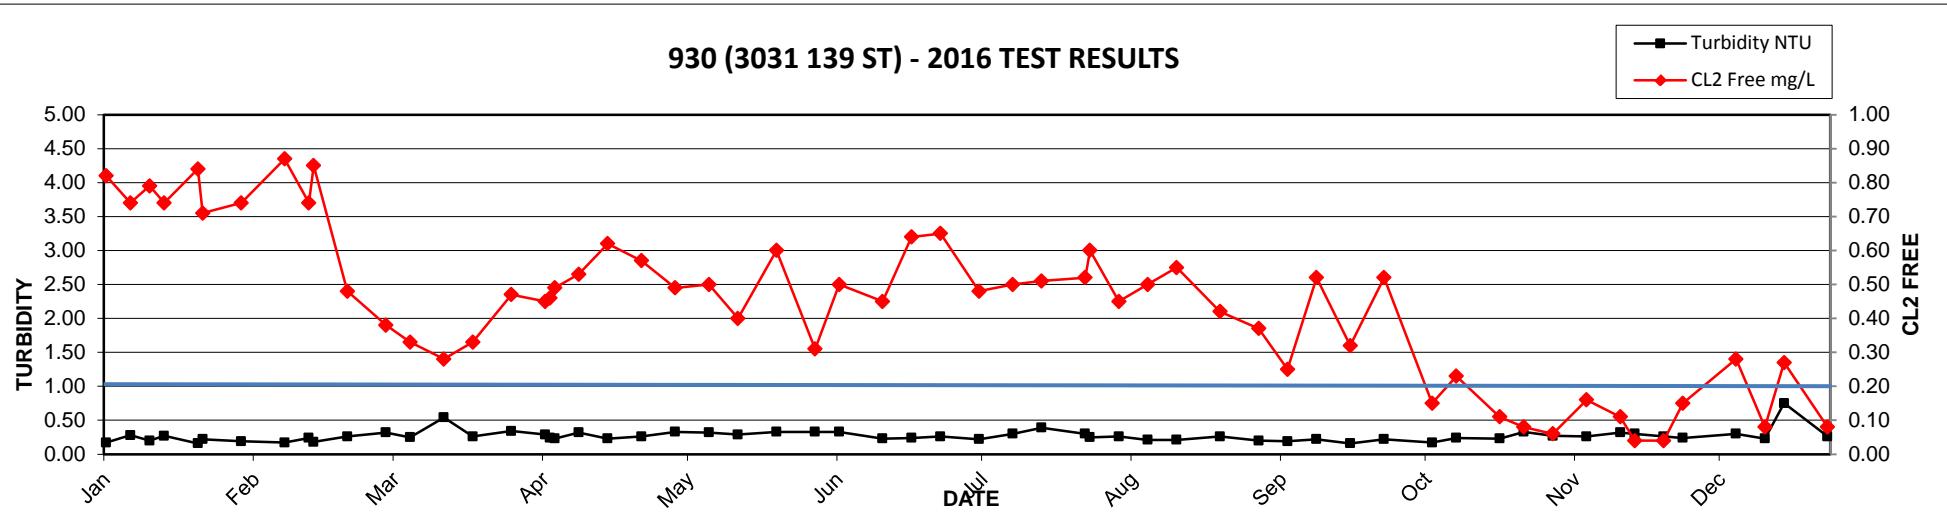


**2016 MV Laboratory Report - 931 (2389 124 ST)**

Date Collected	CL2 Free mg/L	Ecoli MF/100mLs	HPC CFU/mLs	Tcoli MF/100mLs	Temp C	Turbidity NTU
06-Jan	0.82	<1	2	<1	7.5	0.15
11-Jan	0.73	<1	<2	<1	7.4	0.17
15-Jan	0.84	<1	<2	<1	7.2	0.22
18-Jan	0.82	<1	<2	<1	7.9	0.17
25-Jan	0.88	<1	<2	<1	7.6	0.15
26-Jan	0.85	<1	<2	<1	7.8	0.22
03-Feb	0.80	<1	<2	<1	8.1	0.23
12-Feb	0.88	<1	<2	<1	8.7	0.23
17-Feb	0.71	<1	<2	<1	6.9	0.25
18-Feb	0.80	<1	<2	<1	8.5	0.23
25-Feb	0.53	<1	<2	<1	7.7	0.33
04-Mar	0.50	<1	<2	<1	8.6	0.40
09-Mar	0.43	<1	<2	<1	8.2	0.30
16-Mar	0.38	<1	<2	<1	8.6	0.31
22-Mar	0.51	<1	<2	<1	8.2	0.44
30-Mar	0.53	<1	<2	<1	8.5	0.82
06-Apr	0.58	<1	<2	<1	10	0.27
07-Apr	0.45	<1	<2	<1	9.1	0.35
08-Apr	0.64	<1	<2	<1	9.5	0.24
13-Apr	0.74	<1	<2	<1	10	0.54
19-Apr	0.76	<1	<2	<1	11	0.40
26-Apr	0.75	<1	<2	<1	11	0.38
03-May	0.64	<1	<2	<1	11	0.34
10-May	0.48	<1	<2	<1	13	0.40
16-May	0.50	<1	<2	<1	11	0.26
24-May	0.53	<1	<2	<1	13	0.33
01-Jun	0.54	<1	<2	<1	13.9	0.29
06-Jun	0.58	<1	<2	<1	12	0.28
15-Jun	0.60	<1	<2	<1	11	0.29
21-Jun	0.60	<1	<2	<1	12	0.27
27-Jun	0.64	<1	<2	<1	14	0.26
05-Jul	0.55	<1	<2	<1	14	0.20
12-Jul	0.59	<1	<2	<1	14	0.29
18-Jul	0.54	<1	<2	<1	16	0.25
27-Jul	0.66	<1	<2	<1	15	0.30
28-Jul	0.55	<1	<2	<1	16	0.25
03-Aug	0.50	<1	<2	<1	16	0.21
09-Aug	0.65	<1	2	<1	17	0.30
15-Aug	0.61	<1	<2	<1	17	0.23
24-Aug	0.68	<1	8	<1	19	0.24
01-Sep	0.67	<1	6	<1	19	0.21
07-Sep	0.52	<1	10	<1	17	0.22
13-Sep	0.69	<1	4	<1	18	0.22
20-Sep	0.39	<1	<2	<1	17	0.19
27-Sep	0.65	<1	<2	<1	18	0.34
07-Oct	0.55	<1	<2	<1	18	0.16
12-Oct	0.34	<1	<2	<1	15	0.29
21-Oct	0.44	<1	<2	<1	16	0.29
26-Oct	0.35	<1	LA	<1	13	0.33
01-Nov	0.36	<1	<2	<1	14	0.33
08-Nov	0.27	<1	<2	<1	14	0.31
15-Nov	0.24	<1	<2	<1	13	0.32
18-Nov	0.23	<1	<2	<1	12	0.31
24-Nov	0.19	<1	<2	<1	11	0.34
28-Nov	0.30	<1	<2	<1	9	0.28
09-Dec	0.31	<1	<2	<1	9	0.57
13-Dec	0.22	<1	<2	<1	8	0.28
15-Dec	0.12	<1	<2	<1	8	0.31
19-Dec	0.24	<1	<2	<1	8	0.21
28-Dec	0.27	<1	NA	<1	7	0.34

### 931 (2389 124 ST) - 2016 TEST RESULTS

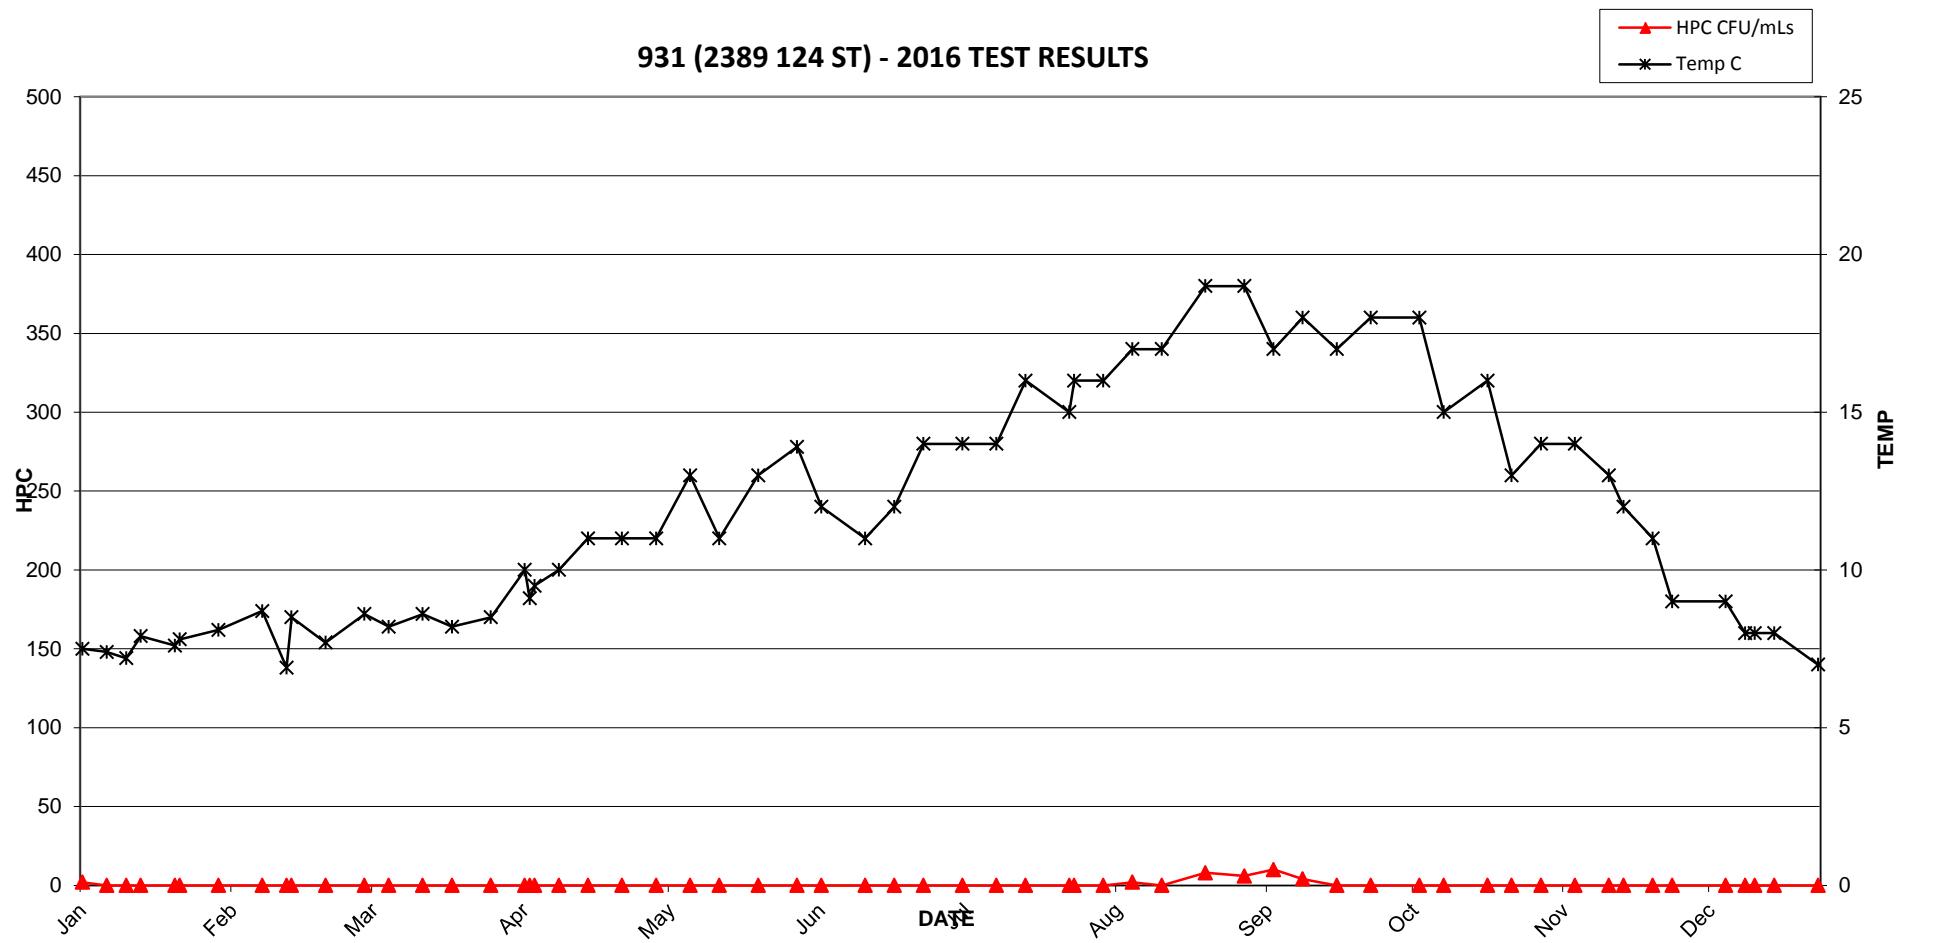


### 931 (2389 124 ST) - 2016 TEST RESULTS

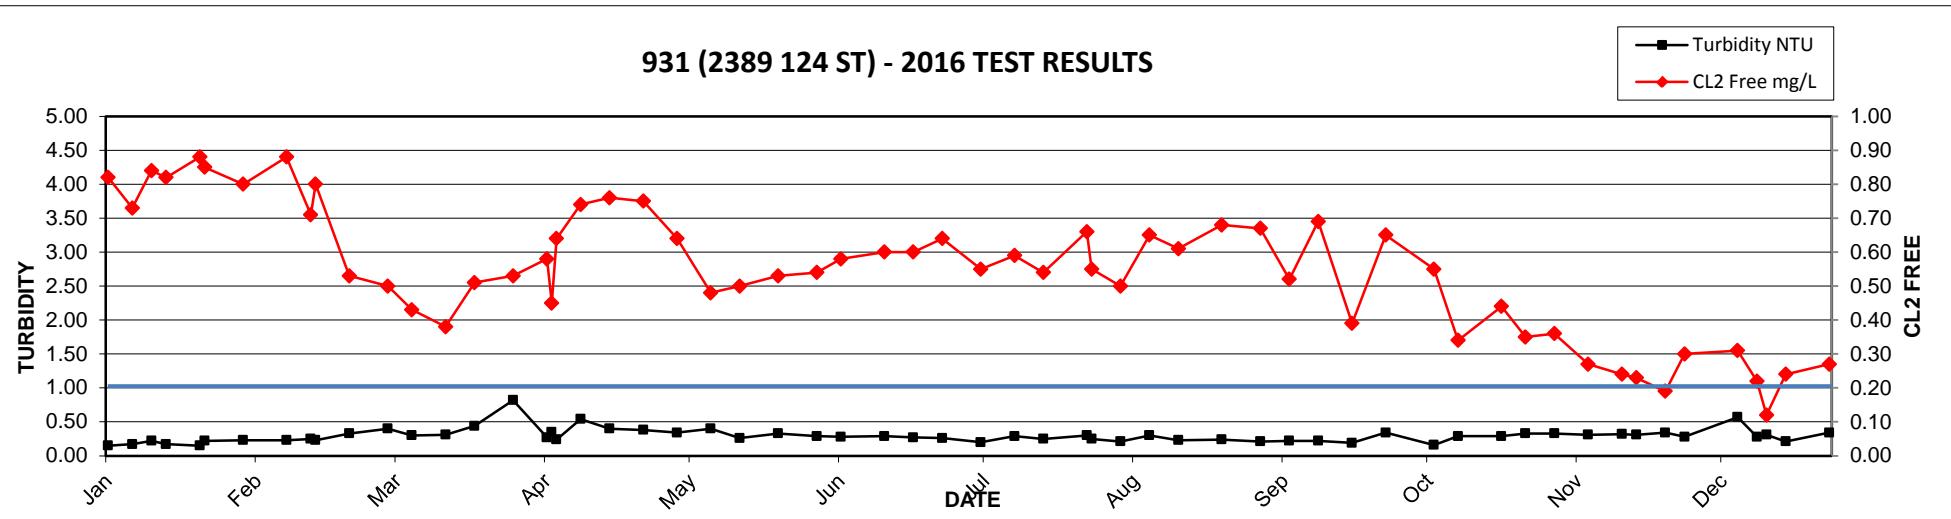


**2016 MV Laboratory Report - 932 (1473 126A ST)**

Date Collected	CL2 Free	Ecoli	HPC	Tcoli	Temp	Turbidity
	mg/L	MF/100mLs	CFU/mLs	MF/100mLs	C	NTU
06-Jan	0.74	<1	2	<1	7.3	0.15
11-Jan	0.57	<1	2	<1	7.8	0.32
15-Jan	0.75	<1	<2	<1	7.8	0.18
18-Jan	0.64	<1	<2	<1	7.1	0.17
25-Jan	0.85	<1	<2	<1	8	0.40
26-Jan	0.70	<1	<2	<1	8.1	0.19
03-Feb	0.76	<1	<2	<1	8.7	0.18
12-Feb	0.87	<1	<2	<1	9.1	0.25
17-Feb	0.84	<1	4	<1	7.7	0.22
18-Feb	0.87	<1	2	<1	8.6	0.19
25-Feb	0.45	<1	<2	<1	8.1	0.33
04-Mar	0.41	<1	<2	<1	8.8	0.33
08-Mar	0.40	<1	<2	<1	8.5	0.34
16-Mar	0.33	<1	<2	<1	9	0.41
22-Mar	0.47	<1	<2	<1	8.1	0.27
30-Mar	0.58	<1	<2	<1	8.4	0.28
06-Apr	0.47	<1	<2	<1	11	0.46
07-Apr	0.41	<1	<2	<1	12	0.38
08-Apr	0.52	<1	2	<1	10	0.37
13-Apr	0.56	<1	<2	<1	11	0.47
19-Apr	0.62	<1	<2	<1	12	0.64
26-Apr	0.63	<1	<2	<1	11	0.30
03-May	0.54	<1	<2	<1	12	0.41
10-May	0.42	<1	<2	<1	12	0.32
16-May	0.40	<1	4	<1	12	0.42
24-May	0.57	<1	<2	<1	14	0.37
01-Jun	0.46	<1	<2	<1	14.1	0.38
06-Jun	0.53	<1	<2	<1	12	0.65
15-Jun	0.50	<1	2	<1	12	0.24
21-Jun	0.60	<1	<2	<1	12	0.34
27-Jun	0.65	<1	<2	<1	14	0.34
05-Jul	0.51	<1	4	<1	14	0.30
12-Jul	0.52	<1	<2	<1	14	0.31
18-Jul	0.53	<1	<2	<1	17	0.42
27-Jul	0.51	<1	<2	<1	14	0.32
28-Jul	0.55	<1	<2	<1	16	0.40
03-Aug	0.38	<1	<2	<1	16	0.28
09-Aug	0.55	<1	4	<1	17	0.34
15-Aug	0.46	<1	<2	<1	17	0.30
24-Aug	0.59	<1	16	<1	17	0.30
01-Sep	0.44	<1	420	<1	19	0.35
07-Sep	0.37	<1	48	<1	17	0.24
13-Sep	0.58	<1	60	<1	19	0.27
20-Sep	0.31	<1	78	<1	17	0.18
27-Sep	0.44	<1	64	<1	18	0.31
07-Oct	0.38	<1	10	<1	18	0.18
12-Oct	0.21	<1	180	<1	15	0.31
21-Oct	0.11	<1	14	<1	15	0.29
26-Oct	0.09	<1	LA	<1	13	0.42
01-Nov	0.04	<1	190	<1	13	0.42
08-Nov	0.15	<1	120	<1	14	0.38
15-Nov	0.15	<1	92	<1	13	0.44
18-Nov	0.07	<1	26	<1	12	0.37
24-Nov	0.04	<1	10	<1	11	0.38
28-Nov	0.16	<1	2	<1	10	0.26
19-Dec	0.07	<1	8	<1	8	0.36
28-Dec	0.26	<1	NA	<1	7	0.40

### 932 (1473 126A ST) - 2016 TEST RESULTS

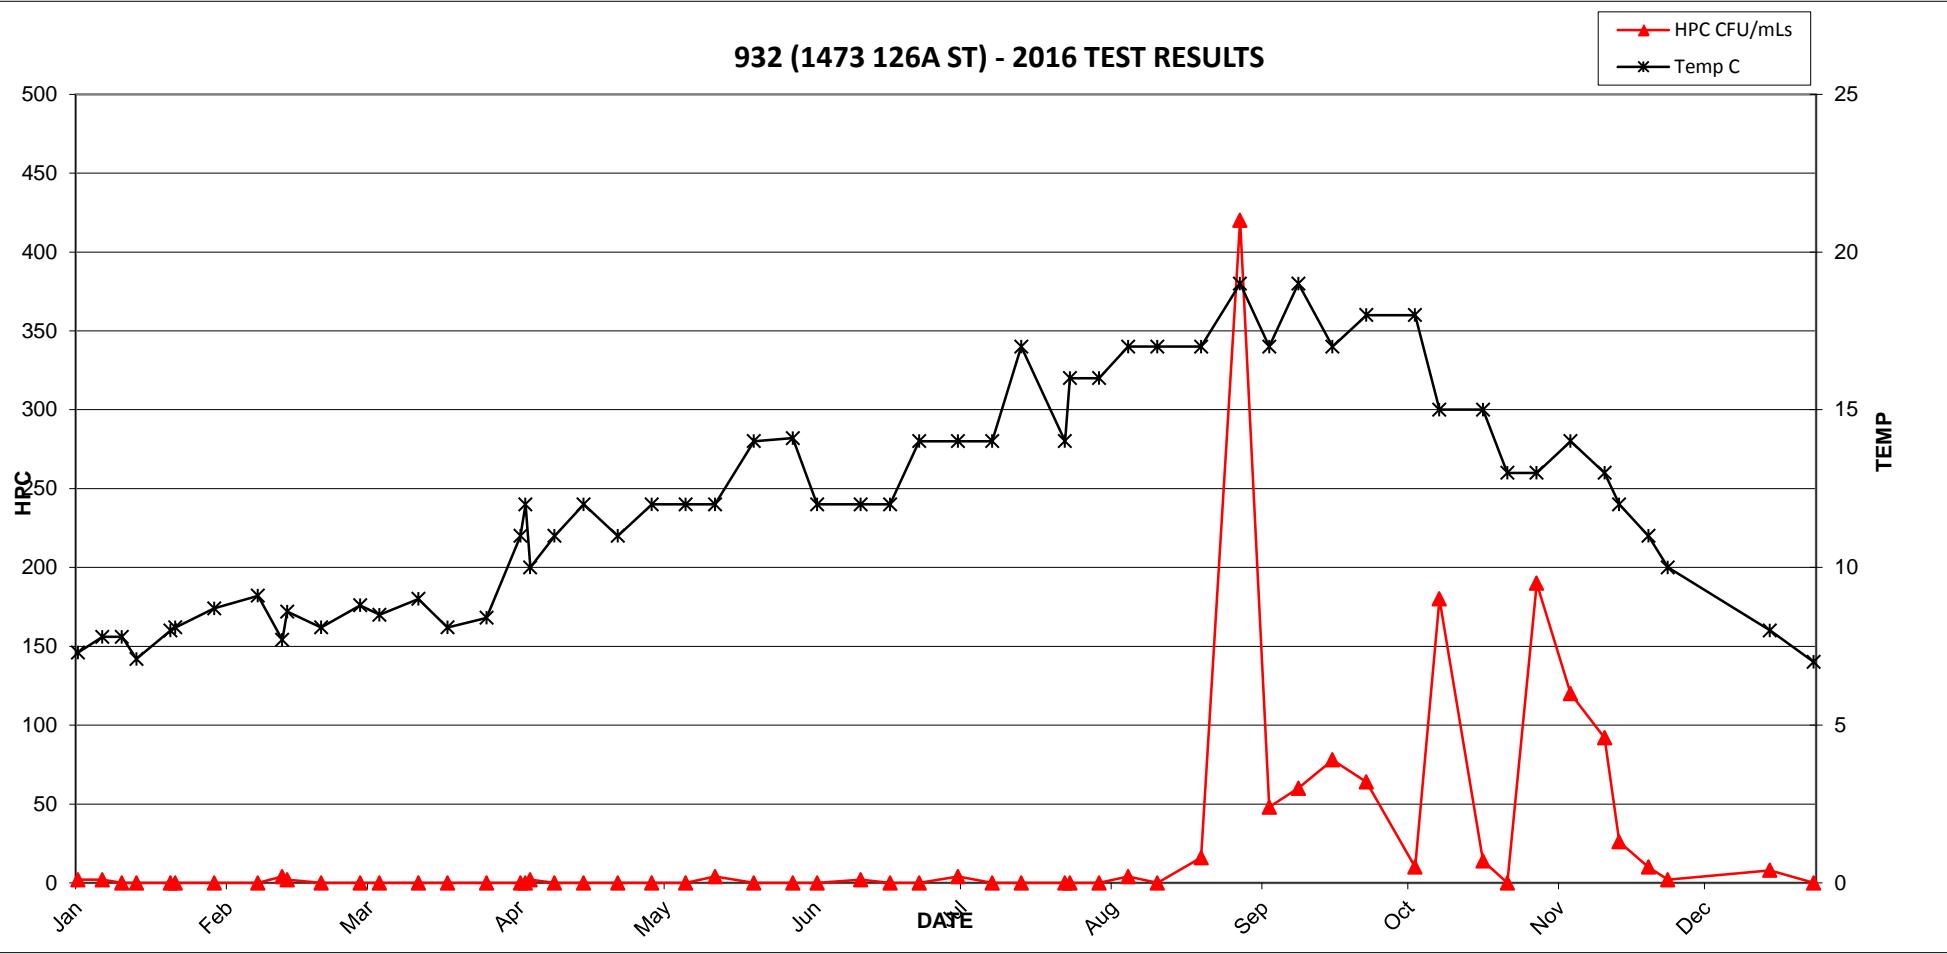


### 932 (1473 126A ST) - 2016 TEST RESULTS

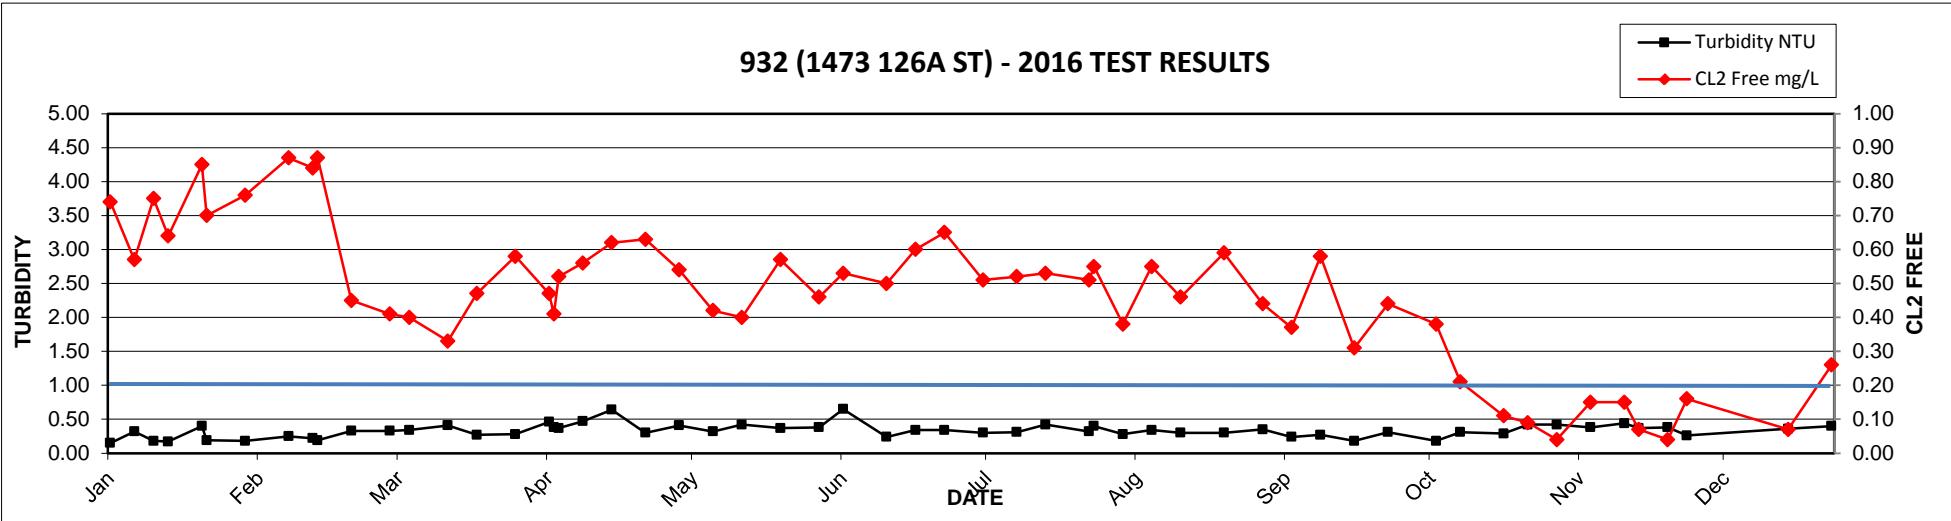


**2016 MV Laboratory Report - 933 (1547 133B ST)**

Date Collected	CL2 Free mg/L	Ecoli MF/100mLs	HPC CFU/mLs	Tcoli MF/100mLs	Temp C	Turbidity NTU
06-Jan	0.74	<1	<2	<1	8.1	0.16
11-Jan	0.67	<1	<2	<1	7.7	0.24
15-Jan	0.72	<1	<2	<1	7.8	0.18
18-Jan	0.67	<1	<2	<1	7.5	0.20
22-Jan	0.75	<1	<2	<1	9.1	0.18
25-Jan	0.81	<1	<2	<1	8.4	0.15
26-Jan	0.67	<1	<2	<1	8.6	0.17
03-Feb	0.72	<1	4	<1	8.7	0.19
12-Feb	0.76	<1	<2	<1	9.3	0.20
17-Feb	0.53	<1	<2	<1	7.1	0.24
18-Feb	0.79	<1	4	<1	9	0.18
25-Feb	0.42	<1	<2	<1	8.2	0.27
04-Mar	0.38	<1	<2	<1	8.4	0.29
08-Mar	0.31	<1	<2	<1	8.2	0.96
16-Mar	0.34	<1	<2	<1	9	0.28
22-Mar	0.40	<1	<2	<1	8.1	0.24
30-Mar	0.43	<1	<2	<1	8.2	0.25
06-Apr	0.44	<1	<2	<1	11	0.41
07-Apr	0.43	<1	<2	<1	12	0.28
08-Apr	0.67	<1	<2	<1	10	0.24
13-Apr	0.46	<1	8	<1	11	0.30
19-Apr	0.64	<1	<2	<1	12	0.54
21-Apr	0.48	<1	<2	<1	10	0.33
26-Apr	0.57	<1	<2	<1	10	0.27
03-May	0.47	<1	<2	<1	12	0.34
10-May	0.43	<1	<2	<1	13	0.35
16-May	0.38	<1	<2	<1	12	0.51
24-May	0.60	<1	<2	<1	13	0.39
01-Jun	0.49	<1	<2	<1	13.9	0.39
06-Jun	0.43	<1	<2	<1	12	0.50
15-Jun	0.47	<1	<2	<1	11	0.27
21-Jun	0.47	<1	<2	<1	13	0.35
27-Jun	0.52	<1	<2	<1	14	0.36
05-Jul	0.40	<1	<2	<1	14	0.30
12-Jul	0.36	<1	<2	<1	14	0.25
18-Jul	0.50	<1	<2	<1	17	0.51
27-Jul	0.43	<1	<2	<1	15	0.35
28-Jul	0.45	<1	<2	<1	17	0.35
03-Aug	0.33	<1	<2	<1	17	0.44
09-Aug	0.45	<1	<2	<1	17	0.26
15-Aug	0.33	<1	<2	<1	18	0.32
24-Aug	0.39	<1	<2	<1	19	0.34
01-Sep	0.36	<1	6	<1	19	0.29
07-Sep	0.26	<1	<2	<1	17	0.25
13-Sep	0.31	<1	2	<1	19	0.34
20-Sep	0.28	<1	<2	<1	17	0.17
27-Sep	0.31	<1	<2	<1	18	0.24
07-Oct	0.29	<1	<2	<1	18	0.15
12-Oct	0.20	<1	<2	<1	15	0.26
21-Oct	0.19	<1	<2	<1	16	0.30
26-Oct	0.11	<1	LA	<1	14	0.31
01-Nov	0.06	<1	4	<1	14	0.32
08-Nov	0.17	<1	2	<1	14	0.31
15-Nov	0.10	<1	50	<1	13	0.33
18-Nov	0.07	<1	4	<1	13	0.29
24-Nov	0.05	<1	4	<1	12	0.31
28-Nov	0.22	<1	<2	<1	10	0.26
09-Dec	0.11	<1	2	<1	10	0.30
13-Dec	0.26	<1	<2	<1	7	0.25
19-Dec	0.25	<1	<2	<1	8	0.29
28-Dec	0.33	<1	NA	<1	7	0.32

### 933 (1547 133B ST) - 2016 TEST RESULTS

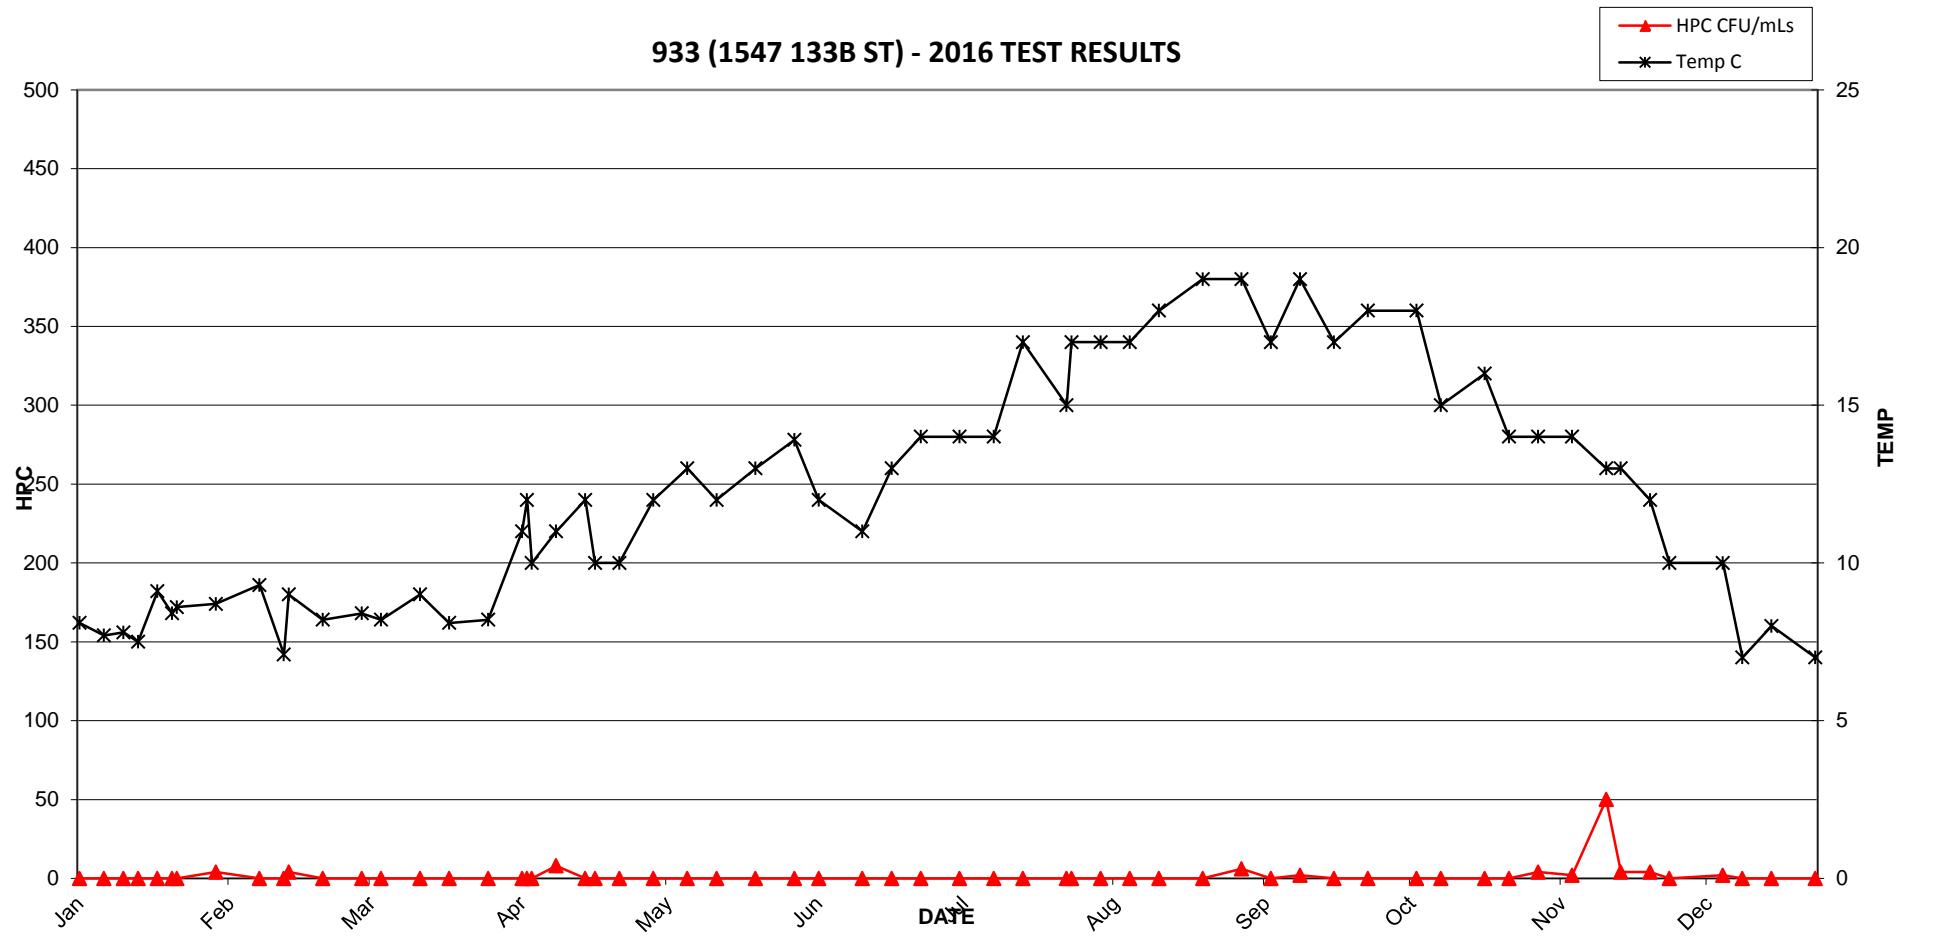


### 933 (1547 133B ST) - 2016 TEST RESULTS

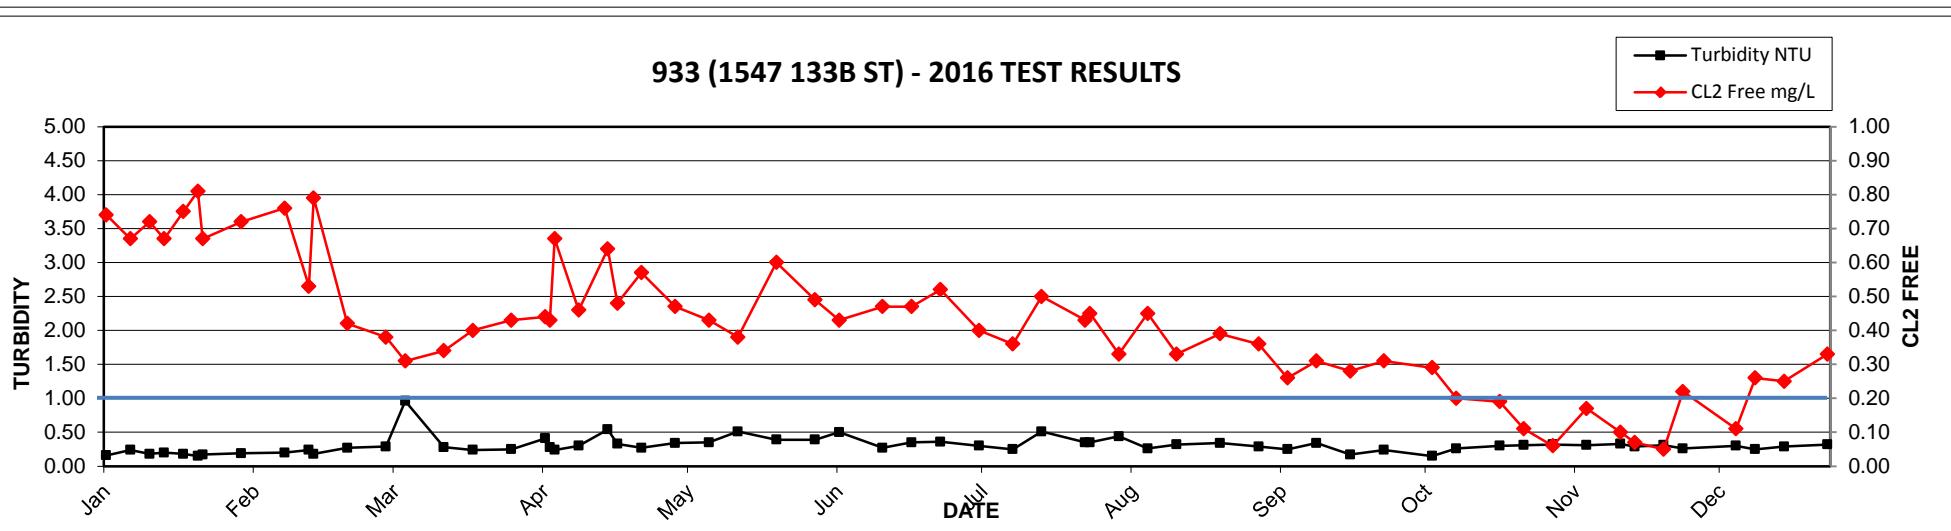


## 2016 MV Laboratory Report - 934 (1662 146 ST)

Date Collected	CL2 Free mg/L	Ecoli MF/100mLs	HPC CFU/mLs	Tcoli MF/100mLs	Temp C	Turbidity NTU
06-Jan	0.81	<1	<2	1	7	0.17
08-Jan	0.79	<1	<2	<1	5	NA
11-Jan	0.83	<1	<2	<1	7.7	0.18
15-Jan	0.85	<1	<2	<1	6.8	0.26
18-Jan	0.74	<1	<2	<1	7.7	0.20
22-Jan	0.82	<1	<2	<1	8.2	0.25
25-Jan	0.83	<1	<2	<1	7.9	0.20
26-Jan	0.80	<1	<2	<1	7.3	0.25
03-Feb	0.85	<1	<2	<1	7.7	0.22
12-Feb	0.91	<1	<2	<1	8.4	0.35
17-Feb	0.75	<1	<2	<1	7.4	0.22
18-Feb	0.91	<1	<2	<1	7.8	0.24
25-Feb	0.57	<1	<2	<1	7.4	0.53
04-Mar	0.57	<1	<2	<1	8	0.54
08-Mar	0.51	<1	<2	<1	8.2	0.40
16-Mar	0.40	<1	<2	<1	8.1	0.57
22-Mar	0.57	<1	<2	<1	8.3	0.37
30-Mar	0.49	<1	2	<1	8.2	0.42
06-Apr	0.55	<1	<2	<1	9.7	0.52
07-Apr	0.59	<1	<2	<1	11	0.38
08-Apr	0.69	<1	<2	<1	9.1	0.28
13-Apr	0.73	<1	2	<1	9.7	0.46
19-Apr	0.92	<1	4	<1	11	0.47
21-Apr	0.63	<1	<2	<1	9.7	0.31
26-Apr	0.82	<1	<2	<1	11	0.36
03-May	0.73	<1	14	<1	10	0.33
11-May	0.92	<1	28	<1	11	0.40
16-May	0.58	<1	24	<1	13	0.27
24-May	0.91	<1	2	<1	12	0.40
01-Jun	1.12	<1	<2	<1	12.8	0.35
06-Jun	0.57	<1	8	<1	12	0.25
15-Jun	0.81	<1	30	<1	11	0.27
21-Jun	0.79	<1	38	<1	13	0.29
27-Jun	0.83	<1	98	<1	15	0.29
05-Jul	0.75	<1	12	<1	13	0.24
12-Jul	0.79	<1	36	<1	12	0.26
18-Jul	0.86	<1	190	<1	16	0.26
27-Jul	0.47	<1	120	<1	15	0.26
28-Jul	0.49	<1	36	<1	17	0.34
03-Aug	0.66	<1	16	<1	16	0.31
09-Aug	0.68	<1	22	<1	16	0.23
15-Aug	0.43	<1	46	<1	17	0.22
24-Aug	0.85	<1	150	<1	18	0.25
01-Sep	0.60	<1	270	<1	19	0.25
07-Sep	0.70	<1	26	<1	17	0.37
13-Sep	0.64	<1	28	<1	18	0.24
20-Sep	0.50	<1	54	<1	17	0.27
27-Sep	0.57	<1	26	<1	18	0.35
07-Oct	0.45	<1	34	<1	18	0.18
12-Oct	0.46	<1	340	<1	15	0.29
21-Oct	0.42	<1	<2	<1	15	0.37
26-Oct	0.39	<1	12	<1	13	0.43
01-Nov	0.44	<1	<2	<1	13	0.33
08-Nov	0.54	<1	<2	<1	13	0.42
15-Nov	0.49	<1	6	<1	12	0.40
18-Nov	0.34	<1	2	<1	11	0.35
24-Nov	0.38	<1	<2	<1	11	0.50
28-Nov	0.61	<1	<2	<1	9	0.38
13-Dec	0.56	<1	<2	<1	8	0.29
15-Dec	0.24	<1	<2	<1	7	0.29
19-Dec	0.44	<1	<2	<1	7	0.35
28-Dec	0.45	<1	NA	<1	7	3.80

### 934 (1662 146 ST) - 2016 TEST RESULTS

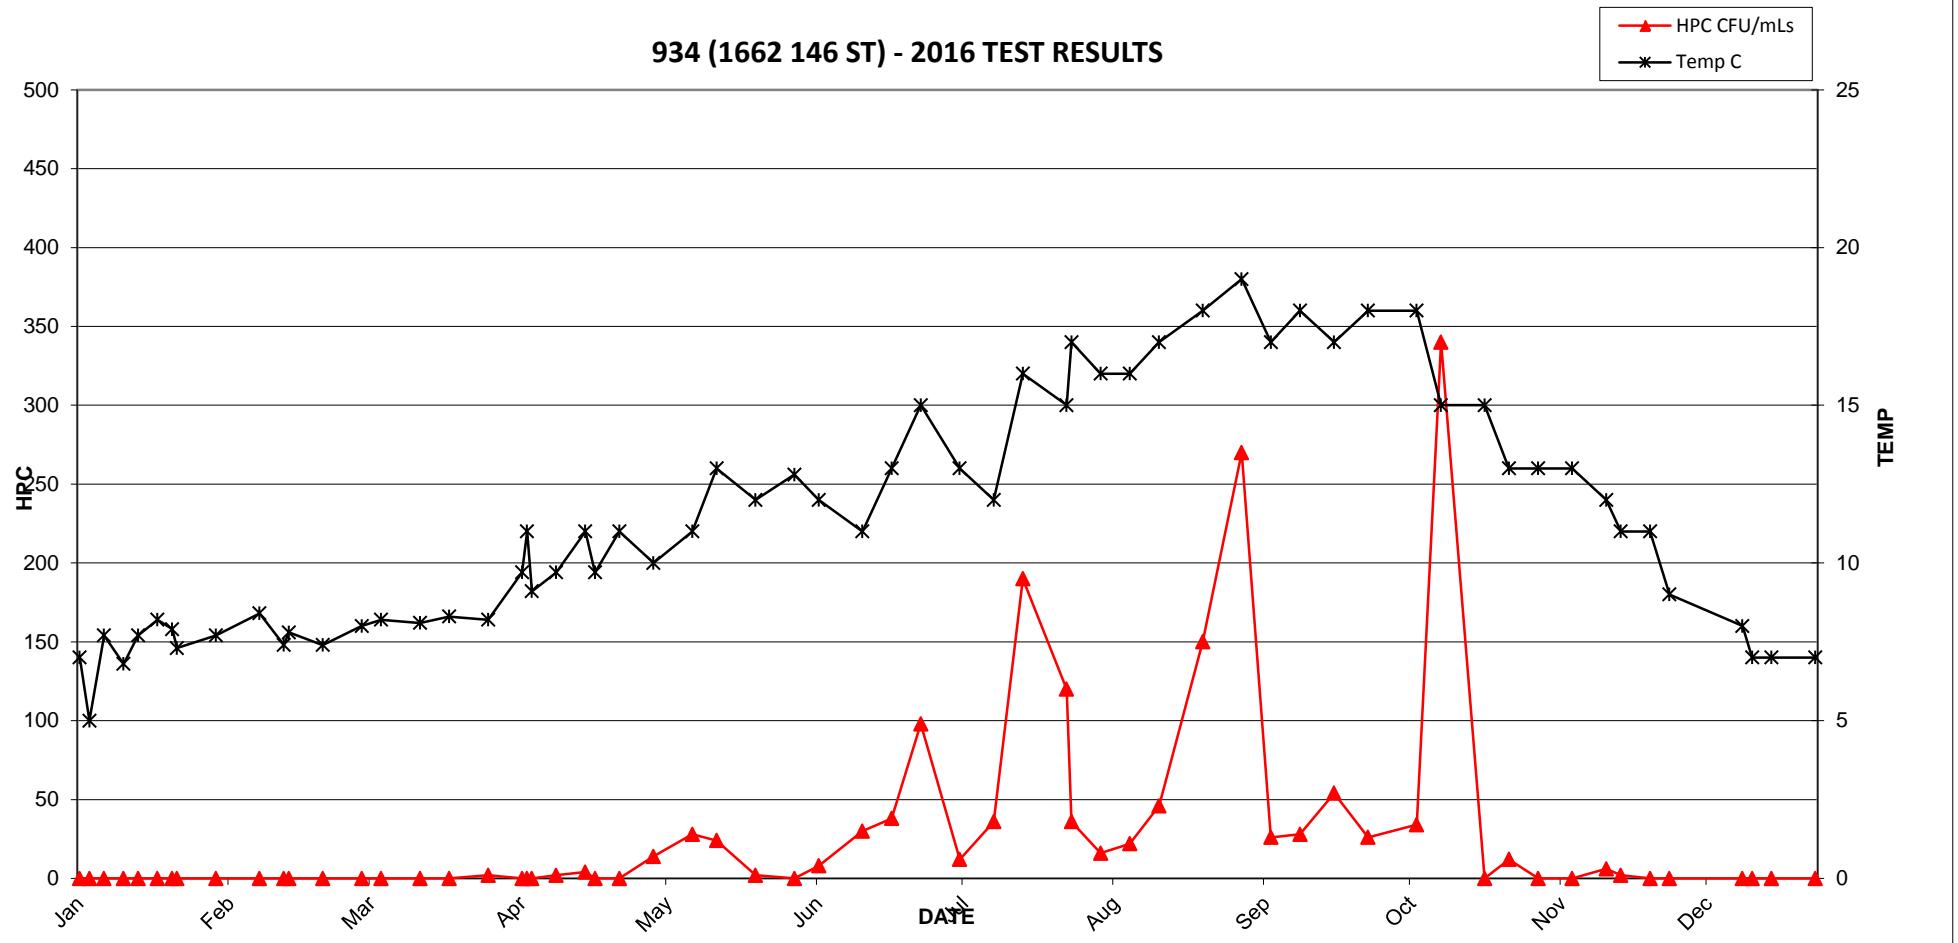


### 934 (1662 146 ST) - 2016 TEST RESULTS

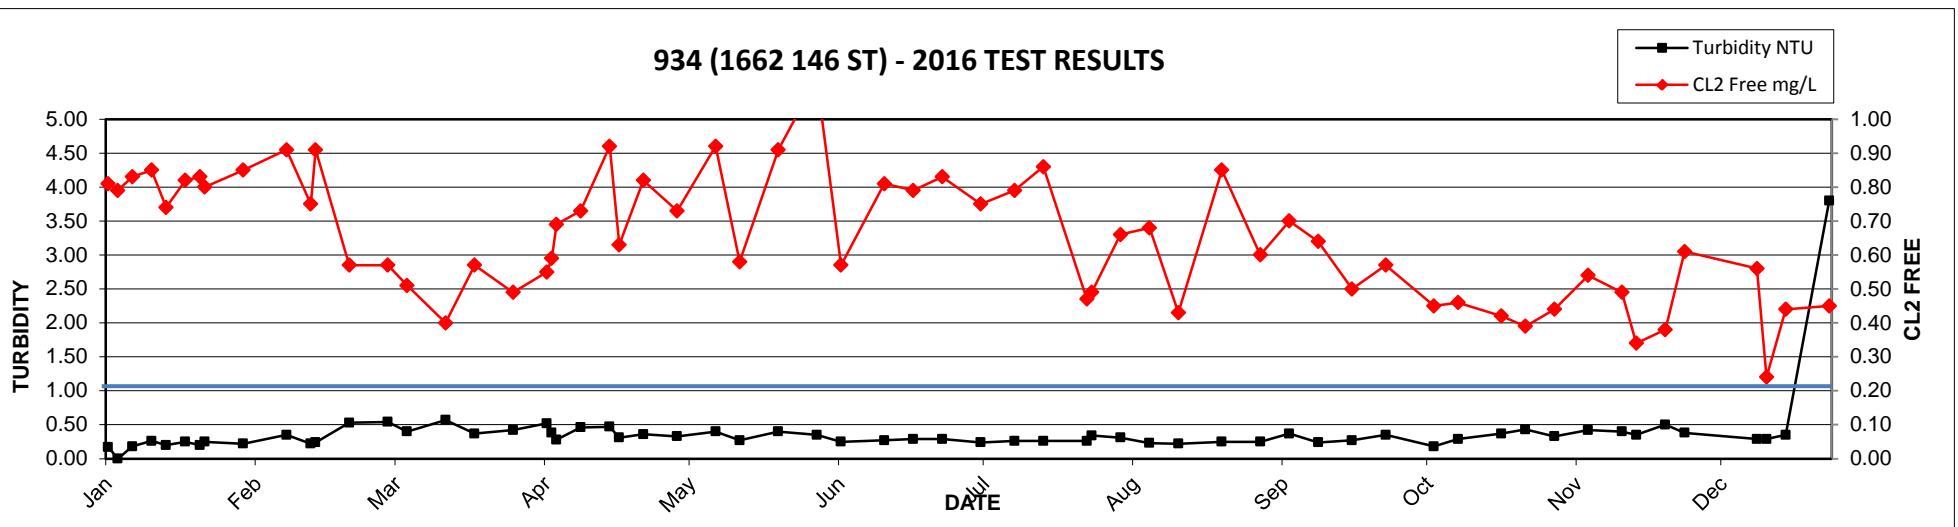


**2016 MV Laboratory Report - 935 (16391 11 AVE)**

Date Collected	CL2 Free mg/L	Ecoli MF/100mLs	HPC CFU/mLs	Tcoli MF/100mLs	Temp C	Turbidity NTU
06-Jan	0.71	<1	<2	<1	7.5	0.34
11-Jan	0.69	<1	<2	<1	7.4	0.43
15-Jan	0.69	<1	<2	<1	6.8	0.44
18-Jan	0.73	<1	<2	<1	7.3	0.29
22-Jan	0.77	<1	<2	<1	7.8	0.31
25-Jan	0.78	<1	<2	<1	7.6	0.33
26-Jan	0.75	<1	<2	<1	7.5	0.42
03-Feb	0.82	<1	<2	<1	7.7	0.42
12-Feb	0.71	<1	<2	<1	8.3	0.48
17-Feb	0.75	<1	<2	<1	7.5	0.47
18-Feb	0.86	<1	<2	<1	7.7	0.41
25-Feb	0.71	<1	<2	<1	8	0.53
04-Mar	0.73	<1	<2	<1	8.1	0.45
08-Mar	0.63	<1	<2	<1	8.3	0.37
16-Mar	0.66	<1	<2	<1	7.9	0.70
22-Mar	0.91	<1	<2	<1	8	0.34
30-Mar	0.75	<1	<2	<1	8.1	0.30
06-Apr	0.67	<1	<2	<1	9.3	0.67
07-Apr	0.76	<1	<2	<1	8.9	0.27
08-Apr	0.86	<1	<2	<1	8.5	0.24
13-Apr	0.84	<1	<2	<1	9	0.43
19-Apr	0.71	<1	<2	<1	10	0.32
21-Apr	0.73	<1	<2	<1	11	0.33
26-Apr	0.70	<1	<2	<1	11	0.46
03-May	0.86	<1	<2	<1	10	0.39
10-May	0.98	<1	<2	<1	12	0.50
16-May	0.61	<1	<2	<1	11	0.28
24-May	0.77	<1	<2	<1	12	0.48
01-Jun	0.81	<1	<2	<1	12.5	0.48
06-Jun	0.71	<1	<2	<1	13	0.34
15-Jun	0.92	<1	<2	<1	11	0.32
21-Jun	0.85	<1	<2	<1	12	0.32
27-Jun	1.03	<1	<2	<1	13	0.33
05-Jul	0.85	<1	<2	<1	13	0.33
12-Jul	0.90	<1	<2	<1	13	0.36
18-Jul	0.69	<1	14	<1	15	0.45
27-Jul	0.76	<1	10	<1	15	0.39
28-Jul	0.79	<1	4	<1	15	0.33
03-Aug	0.74	<1	8	<1	16	0.25
09-Aug	0.99	<1	46	<1	16	0.31
15-Aug	0.81	<1	60	<1	18	0.31
24-Aug	0.99	<1	90	<1	18	0.60
01-Sep	0.78	<1	1100	<1	18	0.29
07-Sep	0.70	<1	160	<1	17	0.39
13-Sep	0.85	<1	2	<1	18	0.43
20-Sep	0.72	<1	<2	<1	17	0.28
27-Sep	0.99	<1	2	<1	18	0.38
07-Oct	0.82	<1	<2	<1	17	0.23
12-Oct	0.69	<1	<2	<1	13	0.28
21-Oct	0.91	<1	<2	<1	15	0.35
26-Oct	0.75	<1	<2	<1	12	0.40
01-Nov	0.80	<1	<2	<1	12	0.31
08-Nov	0.79	<1	<2	<1	12	0.35
15-Nov	0.85	<1	<2	<1	11	0.37
24-Nov	0.76	<1	<2	<1	11	0.33
28-Nov	0.73	<1	<2	<1	9	0.33
09-Dec	0.45	<1	<2	<1	9	0.34
13-Dec	0.96	<1	<2	<1	8	0.27
15-Dec	0.49	<1	2	<1	8	0.39
19-Dec	0.64	<1	<2	<1	8	0.29
28-Dec	0.76	<1	NA	<1	7	0.44

### 935 (16391 11 AVE) - 2016 TEST RESULTS

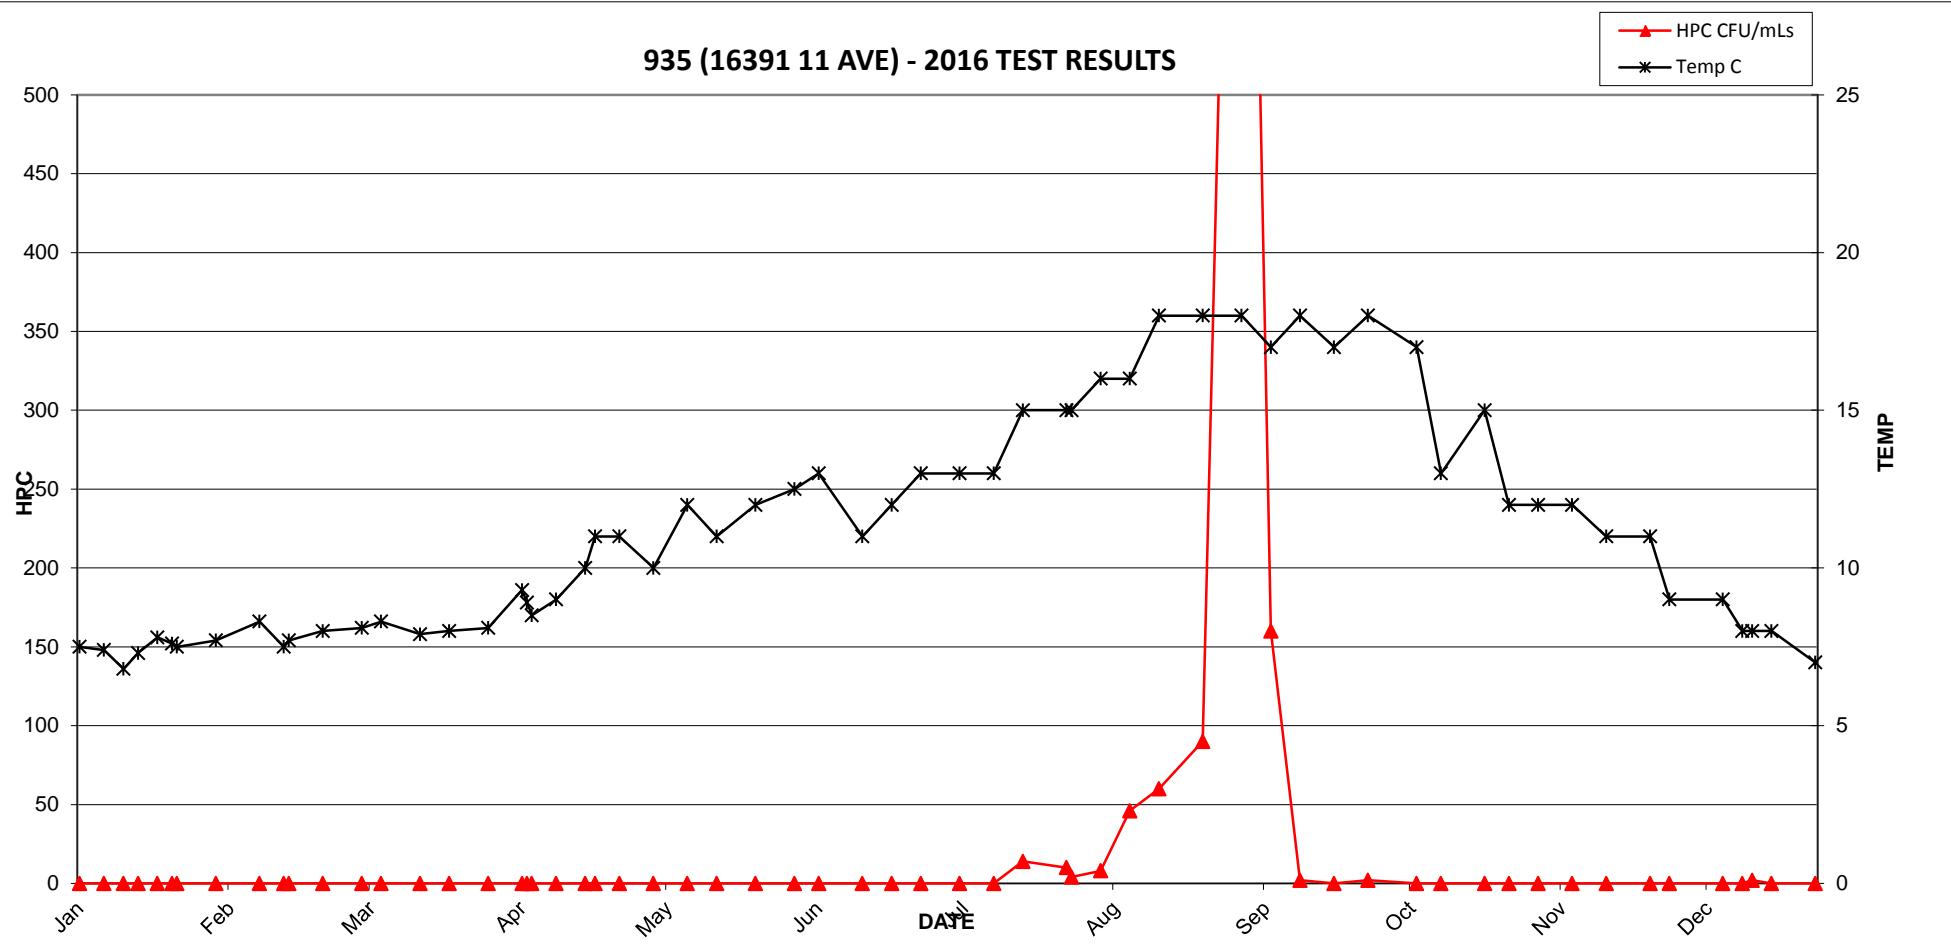


### 935 (16391 11 AVE) - 2016 TEST RESULTS

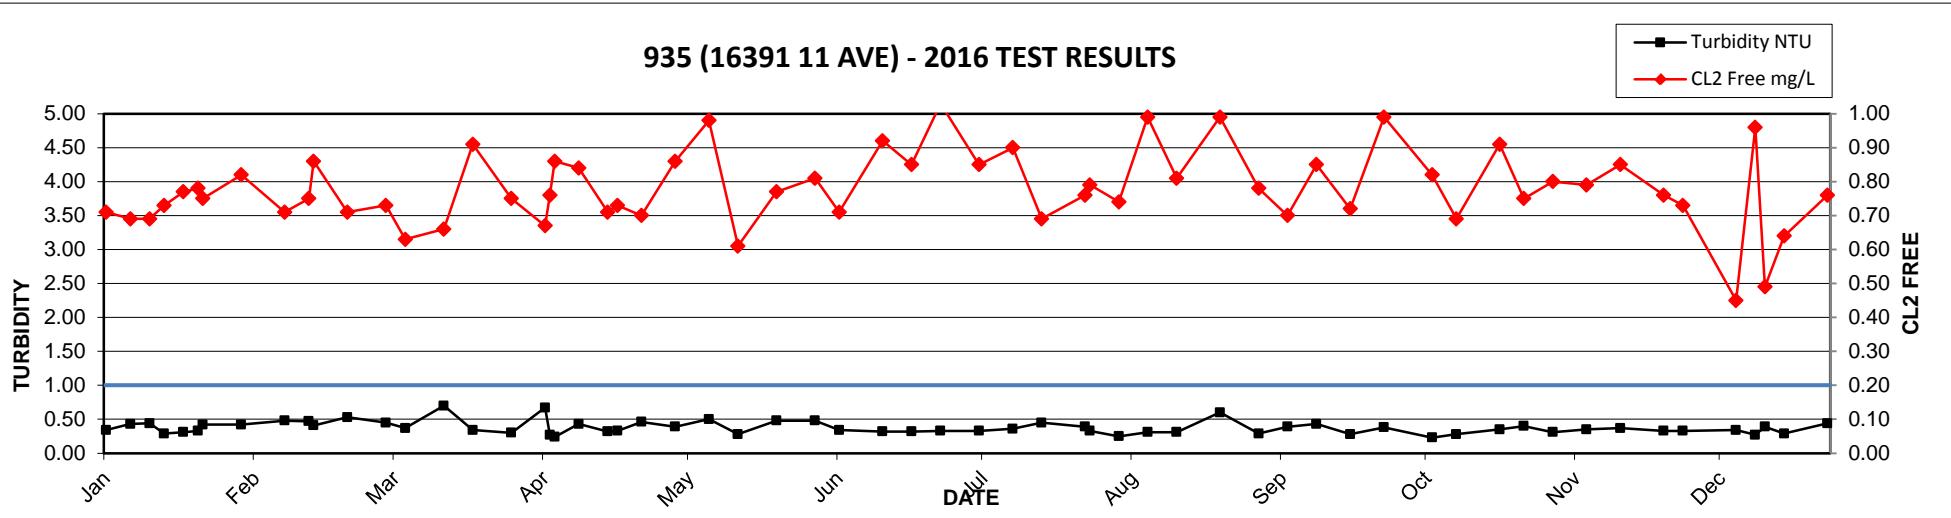


**2016 MV Laboratory Report - 936 (17195 0 AVE)**

Date Collected	CL2 Free mg/L	Ecoli MF/100mLs	HPC CFU/mLs	Tcoli MF/100mLs	Temp C	Turbidity NTU
06-Jan	0.12	<1	18	<1	6.1	0.29
18-Jan	0.15	<1	6	<1	8	0.31
22-Jan	0.03	<1	52	<1	7.2	0.31
25-Jan	0.05	<1	12	<1	7.8	0.26
26-Jan	0.07	<1	24	<1	7.9	0.31
03-Feb	0.14	<1	<2	<1	8	0.33
12-Feb	0.25	<1	<2	<1	8.8	0.39
17-Feb	0.32	<1	2	<1	7.2	0.39
18-Feb	0.29	<1	<2	<1	8.5	0.36
25-Feb	0.10	<1	10	<1	7.7	0.31
04-Mar	0.07	<1	30	<1	8.8	0.44
08-Mar	0.04	<1	6	<1	8.6	0.41
16-Mar	0.08	<1	24	<1	8.7	0.31
22-Mar	0.15	<1	48	<1	8.1	0.31
30-Mar	0.13	<1	56	<1	8.3	0.31
06-Apr	0.04	<1	480	<1	12	0.30
07-Apr	0.04	<1	30	<1	13	0.27
08-Apr	0.10	<1	28	<1	12	0.28
13-Apr	0.31	<1	<2	<1	12	0.34
19-Apr	0.04	<1	340	<1	14	0.25
21-Apr	0.16	<1	4	<1	11	0.28
26-Apr	0.30	<1	2	<1	12	3.90
03-May	0.21	<1	<2	<1	15	0.29
10-May	0.08	<1	14	<1	16	0.32
16-May	0.14	<1	<2	<1	12	0.31
24-May	0.11	<1	<2	<1	16	0.34
01-Jun	0.00	<1	<2	<1	17.2	0.34
06-Jun	0.29	<1	<2	<1	12	0.27
15-Jun	0.09	<1	2	<1	13	0.40
21-Jun	0.13	<1	4	<1	13	0.26
27-Jun	0.34	<1	LA	<1	17	0.51
05-Jul	0.09	<1	34	<1	14	0.29
12-Jul	0.11	<1	50	<1	13	0.29
18-Jul	0.09	<1	8	<1	20	0.38
27-Jul	0.27	<1	<2	<1	15	0.30
28-Jul	0.12	<1	<2	<1	20	0.25
03-Aug	0.10	<1	8	<1	17	0.22
09-Aug	0.15	<1	<2	<1	17	0.23
15-Aug	0.34	<1	<2	<1	18	0.19
24-Aug	0.36	<1	<2	<1	19	0.22
01-Sep	0.04	<1	4	<1	20	0.23
07-Sep	0.09	<1	2	<1	18	0.29
13-Sep	0.32	<1	<2	<1	19	0.36
20-Sep	0.05	<1	18	<1	17	0.25
27-Sep	0.10	<1	<2	<1	19	0.32
07-Oct	0.04	<1	110	<1	19	0.21
12-Oct	0.04	<1	140	<1	14	0.28
21-Oct	0.04	<1	94	<1	16	0.30
26-Oct	0.04	<1	120	<1	13	0.70
01-Nov	0.04	<1	280	<1	13	0.32
08-Nov	0.04	<1	66	<1	13	0.29
15-Nov	0.04	<1	52	<1	13	0.33
24-Nov	0.04	<1	<2	<1	11	0.36
28-Nov	0.20	<1	<2	<1	10	0.26
19-Dec	0.08	<1	<2	<1	7	0.32
28-Dec	0.05	<1	NA	<1	6	1.30

### 936 (17195 0 AVE) - 2016 TEST RESULTS

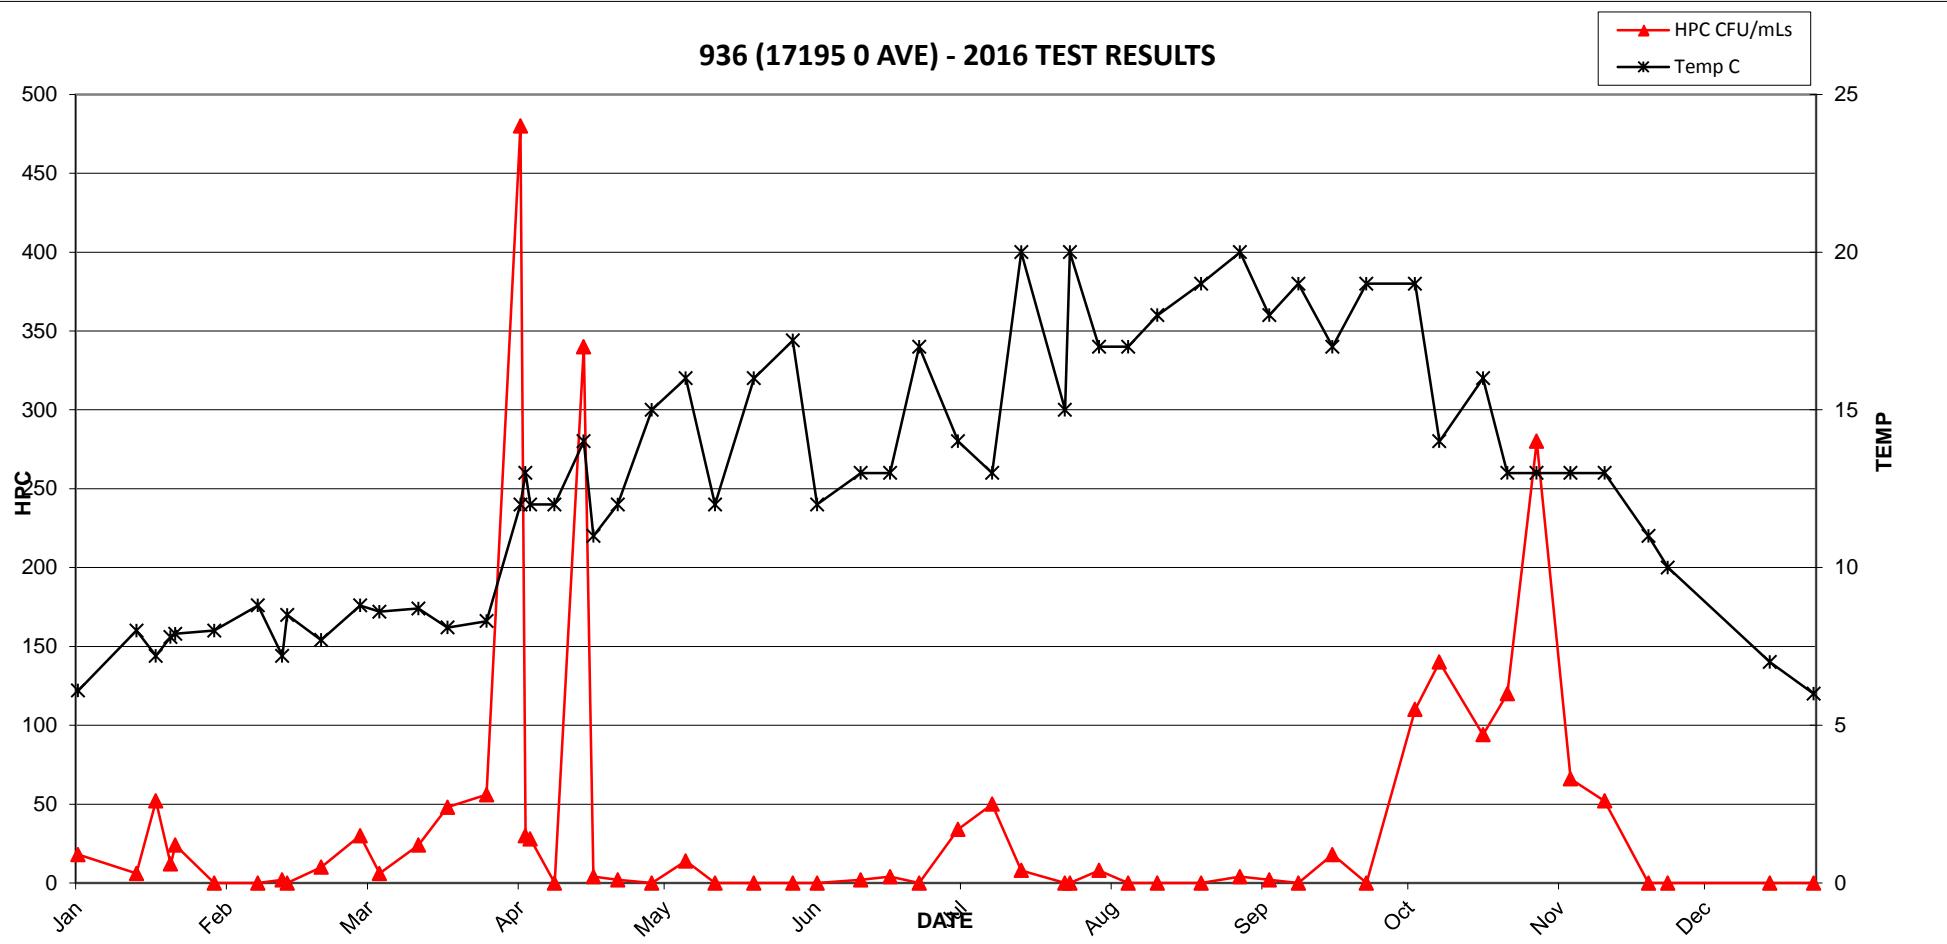


### 936 (17195 0 AVE) - 2016 TEST RESULTS

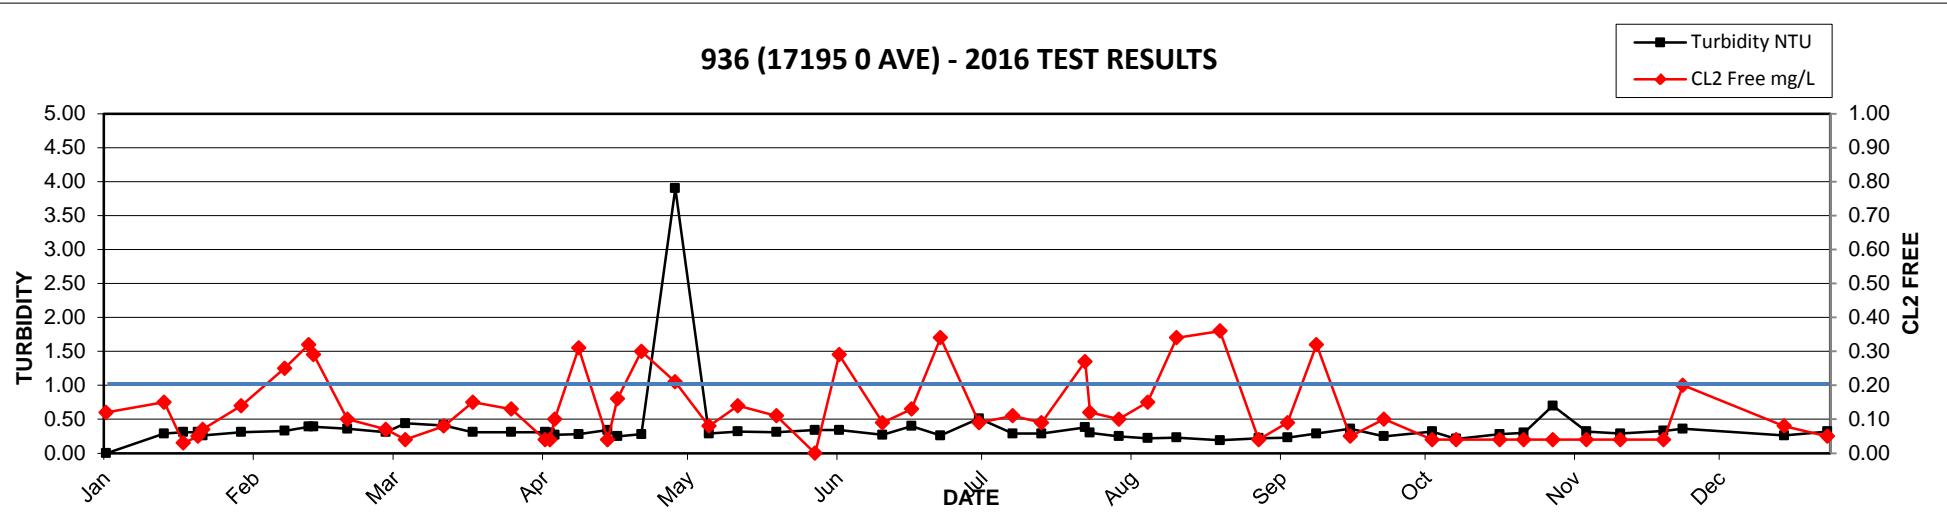


**2016 MV Laboratory Report - 937 (2158 180 ST)**

Date Collected	CL2 Free mg/L	Ecoli MF/100mLs	HPC CFU/mLs	Tcoli MF/100mLs	Temp C	Turbidity NTU
06-Jan	0.22	<1	<2	<1	7	0.34
11-Jan	0.09	<1	2	<1	7.1	0.28
14-Jan	0.15	<1	LA	<1	7.5	0.26
18-Jan	0.21	<1	<2	<1	7.8	0.31
22-Jan	0.15	<1	<2	<1	8.2	0.32
25-Jan	0.06	<1	<2	<1	7.9	0.26
26-Jan	0.11	<1	2	<1	7.6	0.43
03-Feb	0.14	<1	<2	<1	8.1	0.45
12-Feb	0.13	<1	<2	<1	8.9	0.35
17-Feb	0.16	<1	<2	<1	7.7	0.31
18-Feb	0.16	<1	2	<1	8.3	0.48
25-Feb	0.10	<1	<2	<1	7.3	0.32
04-Mar	0.11	<1	<2	<1	8.5	0.38
08-Mar	0.12	<1	<2	<1	8.9	0.32
16-Mar	0.01	<1	24	<1	8.5	6.50
17-Mar	0.18	<1	2	<1	8.1	1.30
22-Mar	0.05	<1	<2	<1	8.3	0.28
30-Mar	0.22	<1	<2	<1	8.7	0.28
06-Apr	0.13	<1	6	<1	10	0.34
07-Apr	0.12	<1	<2	<1	11	0.40
08-Apr	0.14	<1	<2	<1	9.3	0.33
13-Apr	0.11	<1	4	<1	10	0.40
19-Apr	0.23	<1	18	<1	11	0.38
21-Apr	0.12	<1	<2	<1	10	0.28
26-Apr	0.06	<1	4	<1	10	0.26
03-May	0.06	<1	2	<1	12	0.25
10-May	0.08	<1	2	<1	12	0.29
16-May	0.09	<1	4	<1	11	0.31
24-May	0.14	<1	32	<1	13	0.37
01-Jun	0.07	<1	66	<1	13.8	0.37
06-Jun	0.14	<1	<2	<1	13	0.32
15-Jun	0.14	<1	14	<1	11	0.34
21-Jun	0.13	<1	12	<1	12	0.27
27-Jun	0.16	<1	4	<1	14	0.29
05-Jul	0.19	<1	10	<1	14	0.27
12-Jul	0.11	<1	12	<1	13	0.22
18-Jul	0.14	<1	30	<1	17	0.29
27-Jul	0.23	<1	<2	<1	15	0.28
28-Jul	0.18	<1	4	<1	16	0.24
03-Aug	0.18	<1	10	<1	17	0.30
09-Aug	0.10	<1	6	<1	16	0.23
15-Aug	0.18	<1	10	<1	17	0.24
24-Aug	0.19	<1	12	<1	19	0.29
01-Sep	0.04	<1	120	<1	18	0.26
07-Sep	0.11	<1	12	<1	18	0.25
13-Sep	0.13	<1	14	<1	17	0.22
20-Sep	0.26	<1	8	<1	18	0.22
27-Sep	0.46	<1	2	<1	18	0.24
07-Oct	0.18	<1	22	<1	18	0.18
12-Oct	0.09	<1	130	<1	14	0.21
21-Oct	0.12	<1	30	<1	16	0.28
26-Oct	0.16	<1	190	<1	14	0.33
01-Nov	0.04	<1	390	<1	13	0.31
08-Nov	0.06	<1	64	<1	13	0.34
15-Nov	0.13	<1	<2	<1	13	0.33
18-Nov	0.05	<1	<2	<1	12	0.29
24-Nov	0.11	<1	<2	<1	12	0.35
28-Nov	0.12	<1	4	<1	9	0.30
19-Dec	0.11	<1	<2	<1	8	0.30
28-Dec	0.41	<1	NA	<1	7	0.29

### 937 (2158 180 ST) - 2016 TEST RESULTS

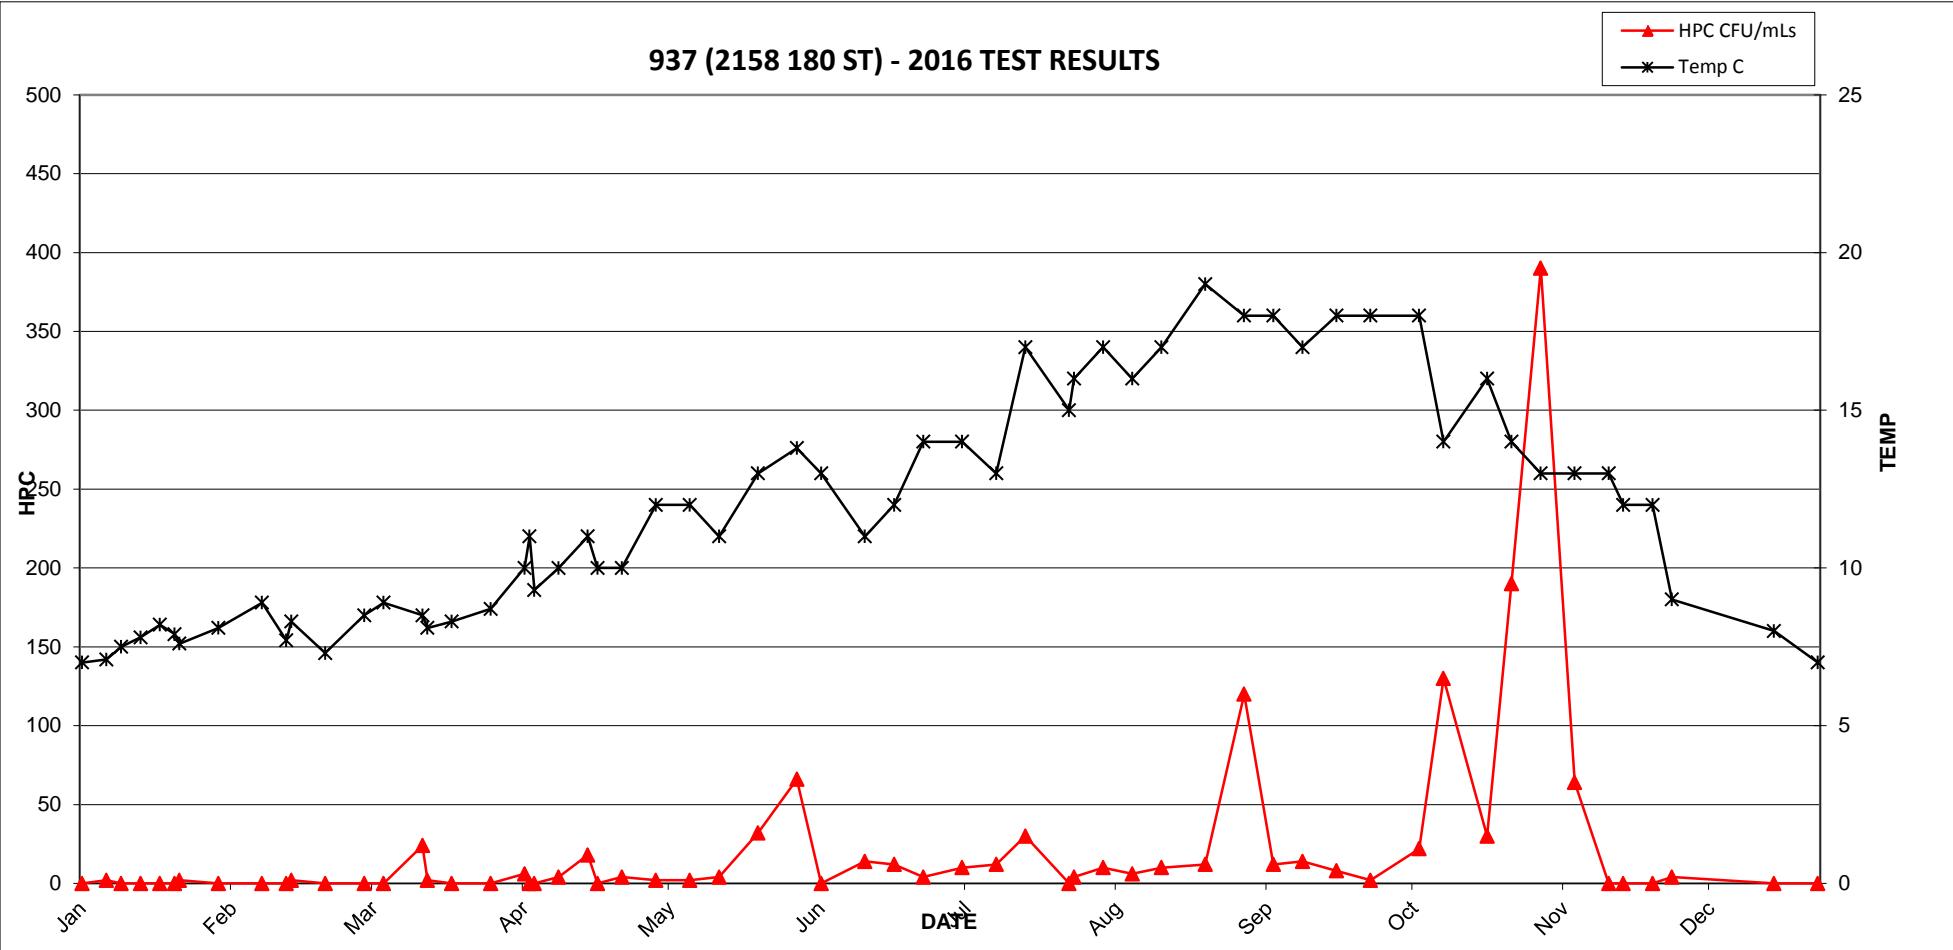


### 937 (2158 180 ST) - 2016 TEST RESULTS

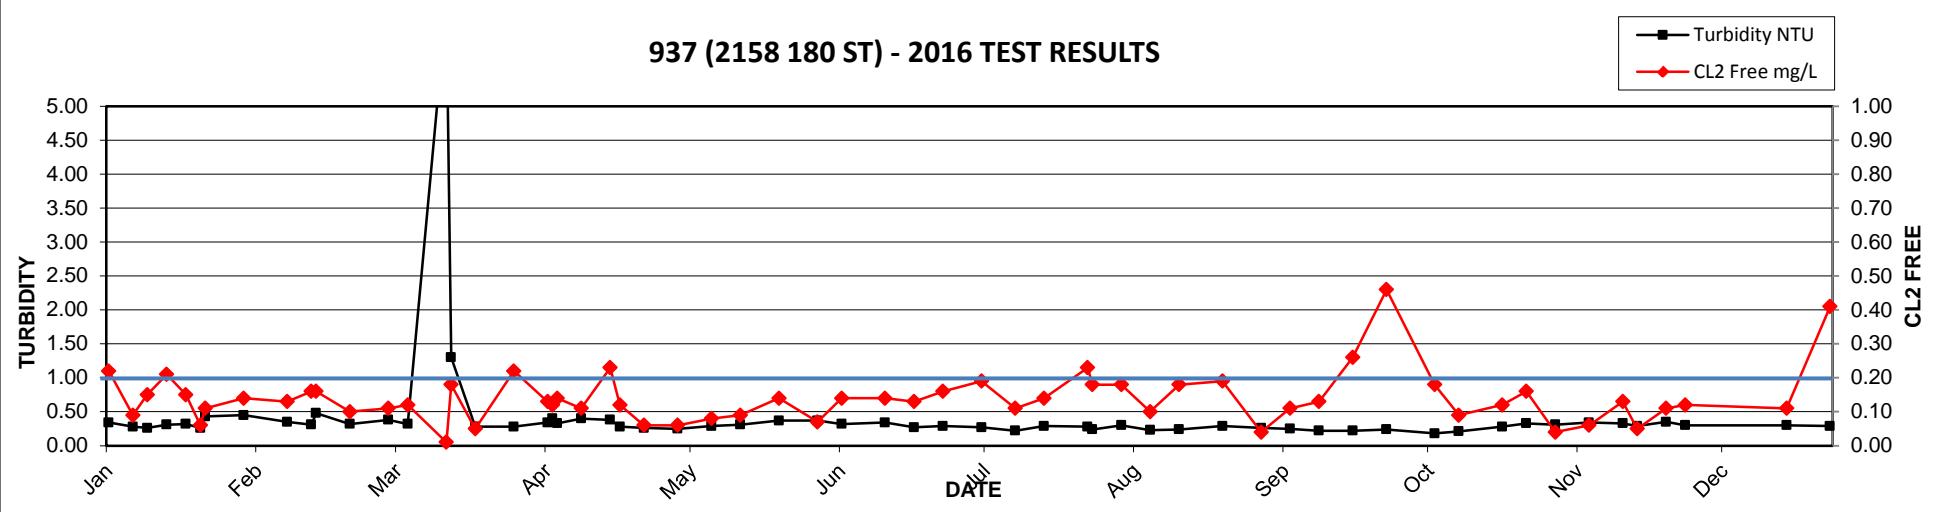


**2016 MV Laboratory Report - 938 (17214 31 AVE)**

Date Collected	CL2 Free mg/L	Ecoli MF/100mLs	HPC CFU/mLs	Tcoli MF/100mLs	Temp C	Turbidity NTU
06-Jan	0.20	<1	<2	<1	6.9	0.37
11-Jan	0.18	<1	<2	<1	7.5	0.31
14-Jan	0.18	<1	<2	<1	7.4	0.28
18-Jan	0.23	<1	2	<1	7.1	0.30
22-Jan	0.16	<1	28	<1	8.2	0.42
25-Jan	0.23	<1	<2	<1	8	0.27
26-Jan	0.15	<1	<2	<1	8.7	0.56
03-Feb	0.19	<1	<2	<1	7.9	0.40
12-Feb	0.22	<1	2	<1	8.7	0.39
17-Feb	0.17	<1	<2	<1	7.6	0.33
18-Feb	0.19	<1	<2	<1	8.1	0.59
25-Feb	0.15	<1	2	<1	7.5	0.36
04-Mar	0.19	<1	<2	<1	8.4	0.39
08-Mar	0.13	<1	<2	<1	8.5	0.34
16-Mar	0.14	<1	<2	<1	8	0.49
22-Mar	0.16	<1	<2	<1	8.2	0.31
30-Mar	0.20	<1	<2	<1	9.3	0.45
06-Apr	0.18	<1	<2	<1	10	0.61
07-Apr	0.13	<1	2	<1	11	0.26
08-Apr	0.24	<1	<2	<1	9.3	0.26
13-Apr	0.19	<1	4	<1	10	0.40
19-Apr	0.28	<1	<2	<1	11	1.70
21-Apr	0.19	<1	<2	<1	11	0.29
26-Apr	0.24	<1	2	<1	10	0.24
03-May	0.26	<1	<2	<1	12	0.32
10-May	0.25	<1	40	<1	12	0.36
16-May	0.19	<1	46	<1	12	0.32
24-May	0.22	<1	2	<1	13	0.41
01-Jun	0.24	<1	10	<1	12.9	0.41
06-Jun	0.24	<1	56	<1	13	0.31
15-Jun	0.24	<1	12	<1	11	0.33
21-Jun	0.26	<1	6	<1	12	0.26
27-Jun	0.20	<1	4	<1	14	0.36
05-Jul	0.23	<1	4	<1	14	0.30
12-Jul	0.19	<1	<2	<1	13	0.28
18-Jul	0.18	<1	2	<1	16	0.38
27-Jul	0.30	<1	<2	<1	15	0.38
28-Jul	0.20	<1	<2	<1	16	0.30
03-Aug	0.18	<1	<2	<1	16	0.29
09-Aug	0.29	<1	<2	<1	16	0.29
15-Aug	0.22	<1	<2	<1	17	0.32
24-Aug	0.28	<1	<2	<1	21	0.34
01-Sep	0.18	<1	<2	<1	18	0.28
07-Sep	0.20	<1	<2	<1	18	0.36
13-Sep	0.30	<1	4	<1	18	0.34
20-Sep	0.22	<1	<2	<1	17	0.24
27-Sep	0.36	<1	<2	<1	17	0.37
07-Oct	0.30	<1	<2	<1	18	0.29
12-Oct	0.31	<1	<2	<1	13	0.74
21-Oct	0.30	<1	<2	<1	15	0.37
26-Oct	0.14	<1	2	<1	13	0.81
08-Nov	0.15	<1	4	<1	13	0.41
15-Nov	0.18	<1	2	<1	12	0.40
18-Nov	0.14	<1	6	<1	11	0.29
24-Nov	0.14	<1	<2	<1	11	0.36
28-Nov	0.21	<1	<2	<1	9	0.33
09-Dec	0.20	<1	<2	<1	8	0.56
13-Dec	0.25	<1	<2	<1	8	0.66
19-Dec	0.18	<1	4	<1	7	0.32
28-Dec	0.31	<1	NA	<1	7	0.29

### 938 (17214 31 AVE) - 2016 TEST RESULTS

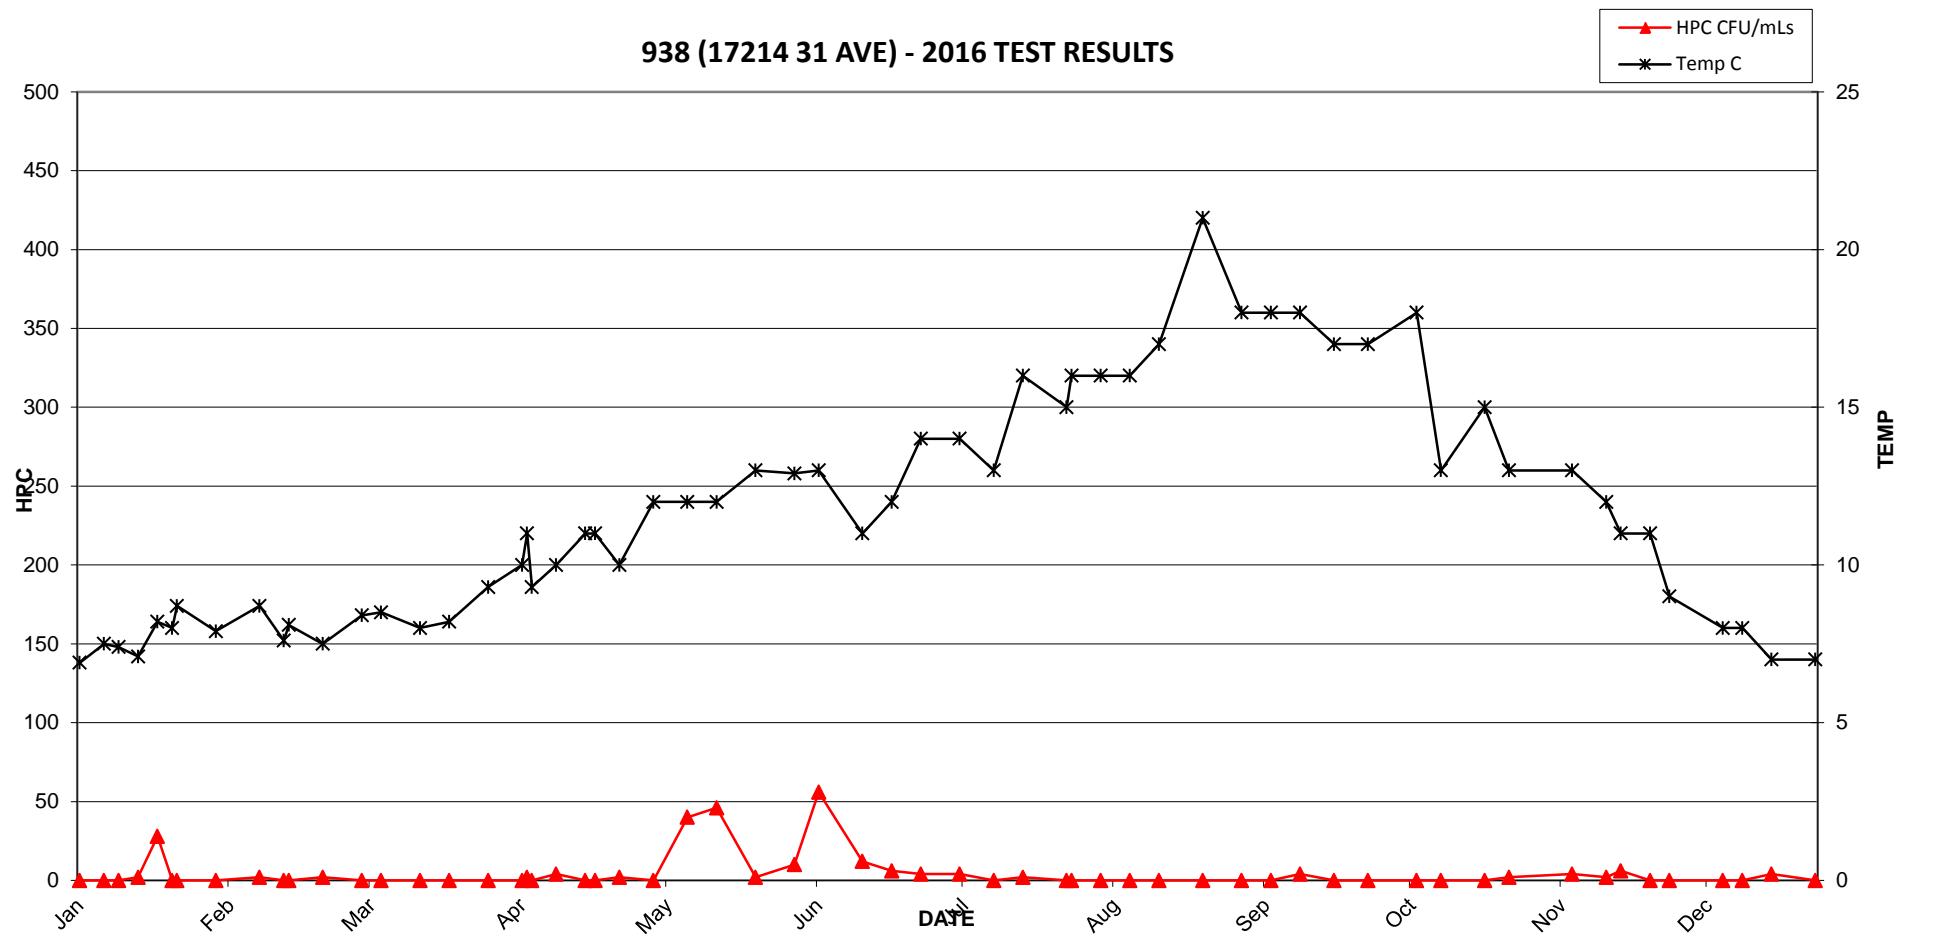


### 938 (17214 31 AVE) - 2016 TEST RESULTS

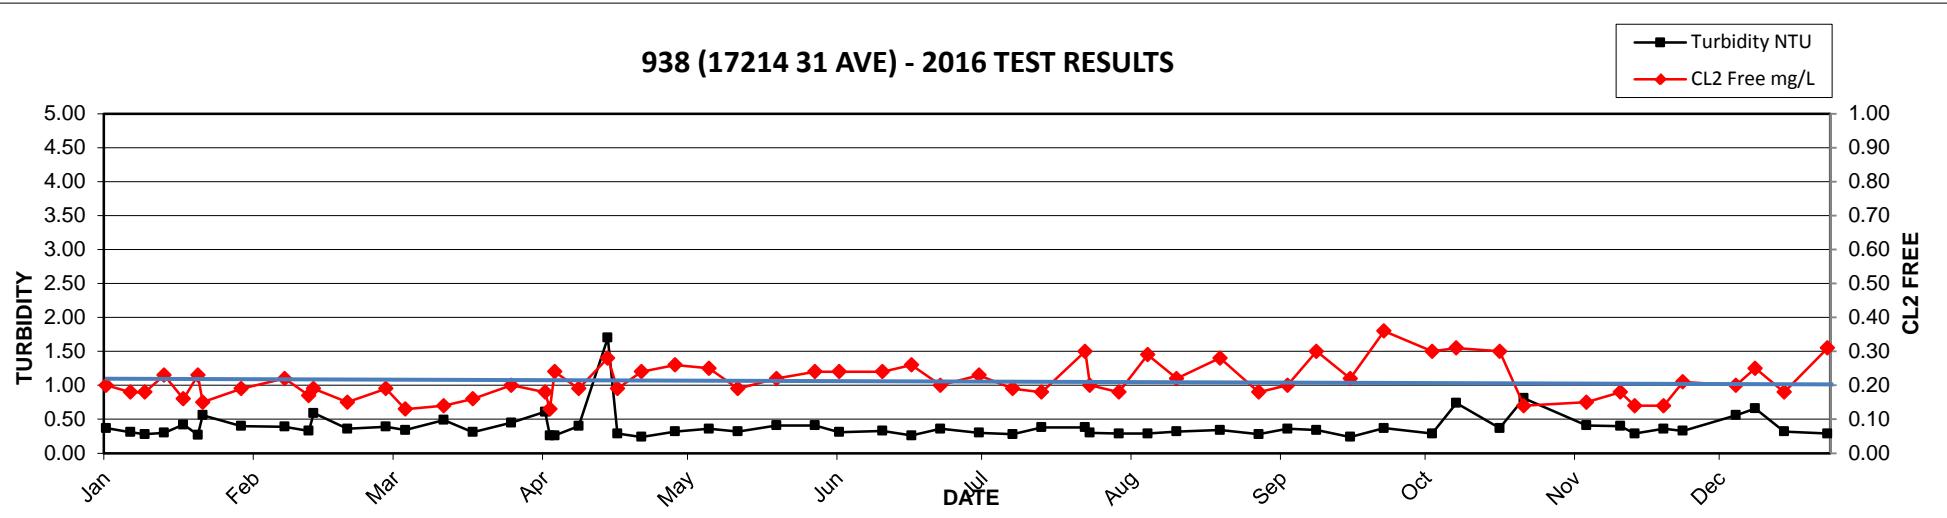


**2016 MV Laboratory Report - 939 (3831 156 ST)**

Date Collected	CL2 Free mg/L	Ecoli MF/100mLs	HPC CFU/mLs	Tcoli MF/100mLs	Temp C	Turbidity NTU
06-Jan	1.10	<1	<2	<1	7.3	0.15
11-Jan	1.00	<1	<2	<1	7.6	0.28
18-Jan	0.86	<1	<2	<1	8.2	0.16
26-Jan	0.96	<1	<2	<1	7.7	0.13
03-Feb	0.80	<1	<2	<1	7.9	0.14
12-Feb	1.10	<1	<2	<1	8.1	0.13
17-Feb	0.90	<1	<2	<1	7.5	0.20
18-Feb	1.00	<1	<2	<1	8.3	0.31
25-Feb	0.69	<1	<2	<1	7.6	0.36
04-Mar	0.63	<1	<2	<1	8.2	0.32
08-Mar	0.63	<1	<2	<1	8.1	0.29
16-Mar	0.56	<1	<2	<1	9.5	0.76
22-Mar	0.50	<1	<2	<1	8.5	0.21
30-Mar	0.56	<1	<2	<1	8.2	0.24
06-Apr	0.53	<1	<2	<1	11	0.37
07-Apr	0.52	<1	<2	<1	12	0.26
08-Apr	0.75	<1	<2	<1	10	0.23
13-Apr	0.66	<1	2	<1	11	0.28
19-Apr	0.71	<1	<2	<1	13	0.69
26-Apr	0.58	<1	<2	<1	11	0.26
03-May	0.72	<1	<2	<1	12	0.76
10-May	0.69	<1	2	<1	12	0.47
16-May	0.51	<1	<2	<1	12	0.27
24-May	0.65	<1	10	<1	14	0.39
01-Jun	0.70	<1	<2	<1	13.9	0.63
06-Jun	0.57	<1	<2	<1	13	0.19
15-Jun	0.47	<1	<2	<1	12	0.31
21-Jun	0.60	<1	<2	<1	11	0.26
27-Jun	0.83	<1	<2	<1	14	0.25
05-Jul	0.65	<1	<2	<1	13	0.43
12-Jul	0.65	<1	<2	<1	13	0.33
18-Jul	0.85	<1	<2	<1	16	0.57
27-Jul	0.60	<1	2	<1	15	0.23
28-Jul	0.82	<1	<2	<1	16	0.18
03-Aug	0.55	<1	<2	<1	16	0.23
09-Aug	0.75	<1	<2	<1	17	0.34
15-Aug	0.59	<1	<2	<1	18	0.14
24-Aug	0.82	<1	<2	<1	20	0.19
01-Sep	0.75	<1	<2	<1	19	0.19
07-Sep	0.54	<1	<2	<1	18	0.32
13-Sep	0.93	<1	<2	<1	19	0.27
20-Sep	0.41	<1	<2	<1	17	0.19
27-Sep	0.93	<1	<2	<1	18	0.28
07-Oct	0.71	<1	<2	<1	18	0.19
12-Oct	0.57	<1	<2	<1	16	0.21
21-Oct	0.79	<1	<2	<1	16	0.30
26-Oct	0.61	<1	<2	<1	14	0.33
01-Nov	0.59	<1	LA	<1	14	0.30
08-Nov	0.63	<1	<2	<1	14	0.32
15-Nov	0.56	<1	<2	<1	13	0.36
18-Nov	0.57	<1	2	<1	12	0.32
24-Nov	0.57	<1	<2	<1	12	0.25
28-Nov	0.49	<1	<2	<1	10	0.31
09-Dec	0.19	<1	<2	<1	9	0.34
13-Dec	0.75	<1	<2	<1	9	0.28
15-Dec	0.42	<1	<2	<1	8	0.23
19-Dec	0.44	<1	<2	<1	8	0.24
28-Dec	0.73	<1	NA	<1	8	0.24

### 939 (3831 156 ST) - 2016 TEST RESULTS

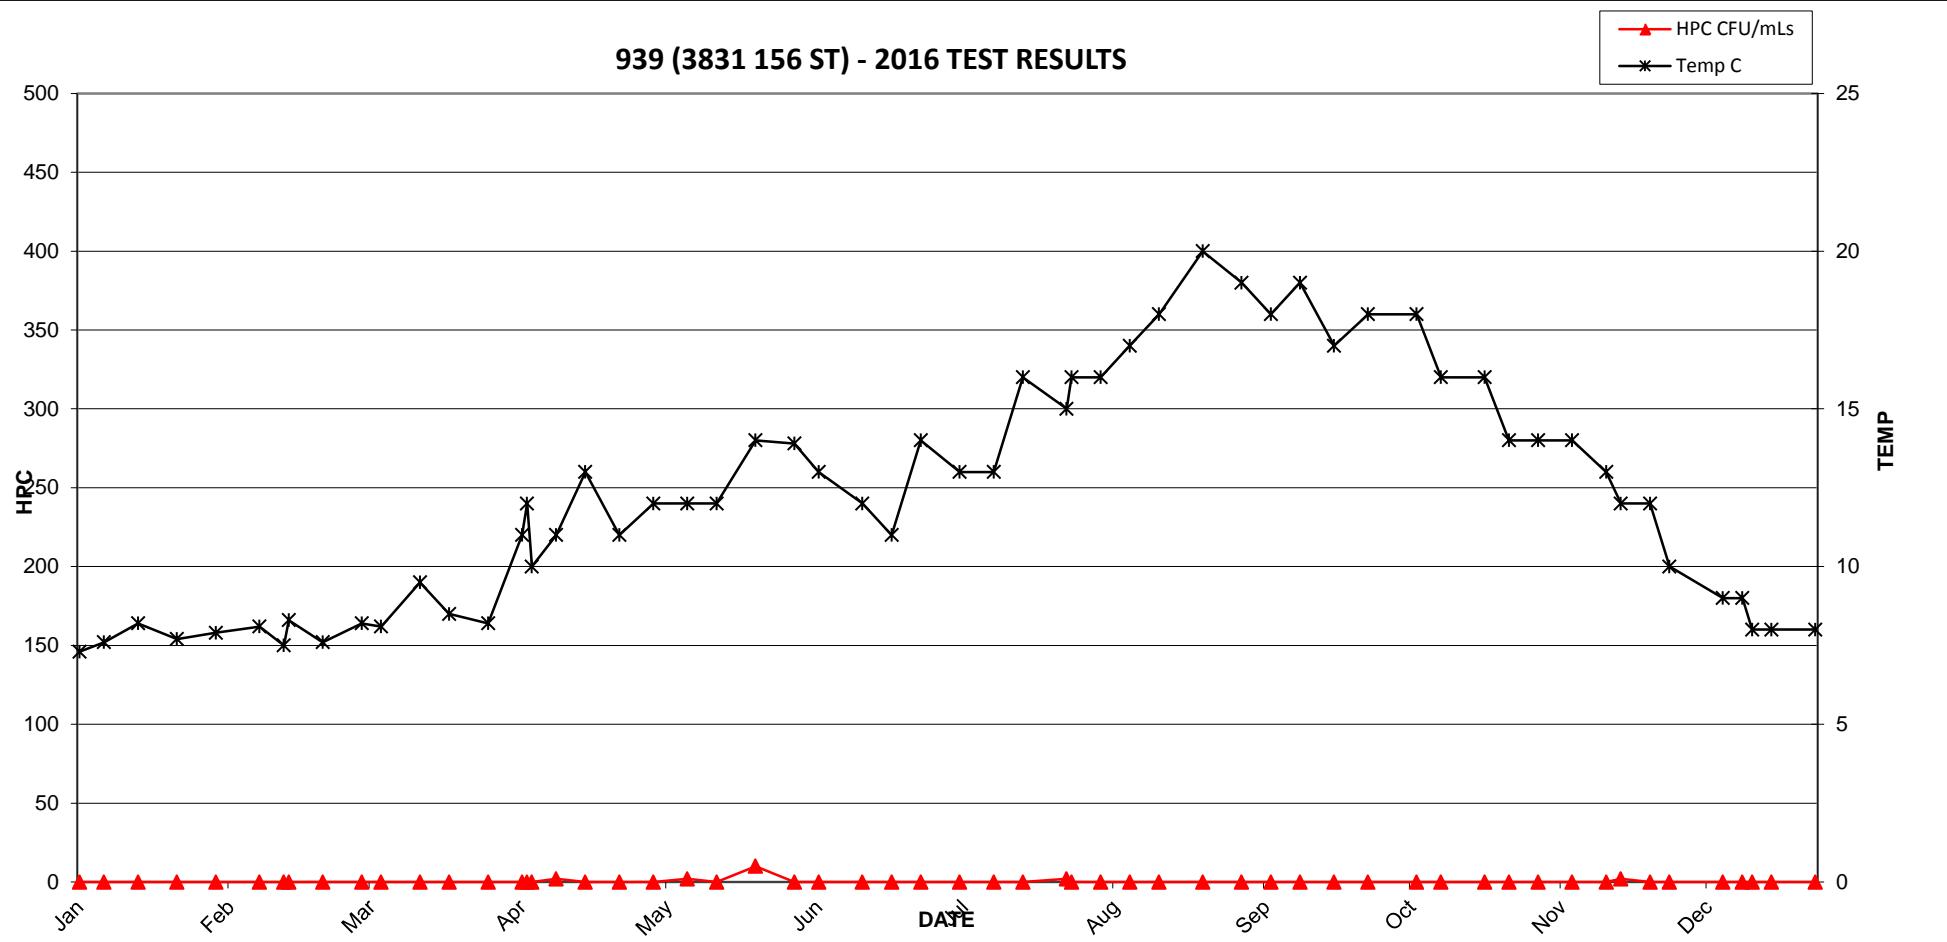


### 939 (3831 156 ST) - 2016 TEST RESULTS

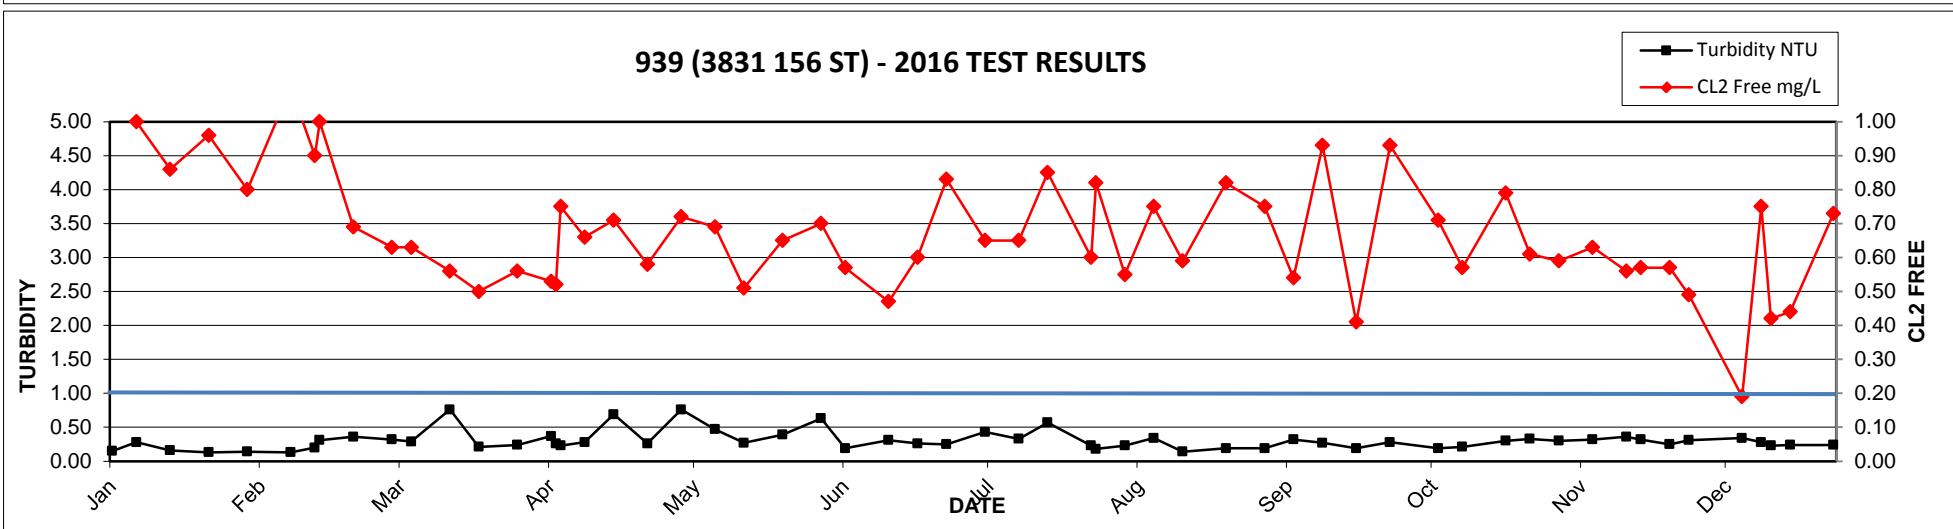


**2016 MV Laboratory Report - 940 (CROYDON DR & 24 AVE)**

Date Collected	CL2 Free mg/L	Ecoli MF/100mLs	HPC CFU/mLs	Tcoli MF/100mLs	Temp C	Turbidity NTU
06-Jan	0.52	<1	2	<1	6.8	0.30
11-Jan	0.50	<1	<2	<1	7.5	0.34
15-Jan	0.53	<1	<2	<1	6.6	0.36
18-Jan	0.52	<1	2	<1	6.8	0.42
22-Jan	0.59	<1	<2	<1	7.8	0.47
25-Jan	0.55	<1	<2	<1	7.5	0.34
26-Jan	0.45	<1	<2	<1	7.5	0.78
03-Feb	0.57	<1	<2	<1	7.4	0.53
12-Feb	0.61	<1	<2	<1	8.6	0.54
17-Feb	0.50	<1	<2	<1	7.3	0.48
18-Feb	0.60	<1	<2	<1	8.7	0.51
25-Feb	0.45	<1	2	<1	7.9	0.65
04-Mar	0.49	<1	<2	<1	8.6	0.45
08-Mar	0.47	<1	<2	<1	8.8	0.58
16-Mar	0.41	<1	<2	<1	7.9	3.50
22-Mar	0.50	<1	<2	<1	8.1	0.39
30-Mar	0.54	<1	<2	<1	8.6	0.50
06-Apr	0.46	<1	<2	<1	10	0.96
07-Apr	0.44	<1	<2	<1	11	0.38
08-Apr	0.59	<1	2	<1	9.3	0.28
13-Apr	0.70	<1	2	<1	9.5	2.30
19-Apr	0.71	<1	<2	<1	11	1.20
21-Apr	0.62	<1	<2	<1	10	0.43
26-Apr	0.49	<1	<2	<1	10	0.26
03-May	0.73	<1	<2	<1	11	0.47
10-May	0.57	<1	<2	<1	12	0.35
16-May	0.44	<1	2	<1	12	0.35
24-May	0.47	<1	<2	<1	13	0.64
01-Jun	0.62	<1	4	<1	12.2	1.30
06-Jun	0.50	<1	<2	<1	13	0.37
15-Jun	0.57	<1	<2	<1	11	0.29
21-Jun	0.44	<1	<2	<1	11	0.30
27-Jun	0.66	<1	<2	<1	14	0.29
05-Jul	0.49	<1	<2	<1	14	0.30
12-Jul	0.55	<1	4	<1	12	0.36
18-Jul	0.55	<1	<2	<1	16	0.35
27-Jul	0.48	<1	<2	<1	14	0.33
28-Jul	0.61	<1	<2	<1	16	0.27
03-Aug	0.53	<1	<2	<1	16	0.22
09-Aug	0.65	<1	<2	<1	16	0.23
15-Aug	0.65	<1	<2	<1	17	0.24
24-Aug	0.43	<1	<2	<1	19	0.31
01-Sep	0.43	<1	<2	<1	18	0.29
07-Sep	0.46	<1	<2	<1	17	0.33
13-Sep	0.65	<1	<2	<1	19	0.29
20-Sep	0.44	<1	<2	<1	16	0.24
27-Sep	0.53	<1	<2	<1	18	0.32
07-Oct	0.71	<1	<2	<1	18	0.20
12-Oct	1.00	<1	<2	<1	14	0.19
21-Oct	0.63	<1	<2	<1	14	0.39
26-Oct	0.38	<1	<2	<1	12	0.39
01-Nov	0.51	<1	<2	<1	12	0.39
08-Nov	0.51	<1	<2	<1	12	0.36
15-Nov	0.47	<1	<2	<1	11	0.37
24-Nov	0.54	<1	<2	<1	10	0.46
28-Nov	0.48	<1	<2	<1	9	0.32
09-Dec	0.11	<1	<2	<1	8	0.49
15-Dec	0.35	<1	<2	<1	7	0.42
19-Dec	0.24	<1	<2	<1	7	0.27
28-Dec	0.51	<1	NA	<1	7	0.29

### 940 (CROYDON DR & 24 AVE) - 2016 TEST RESULTS


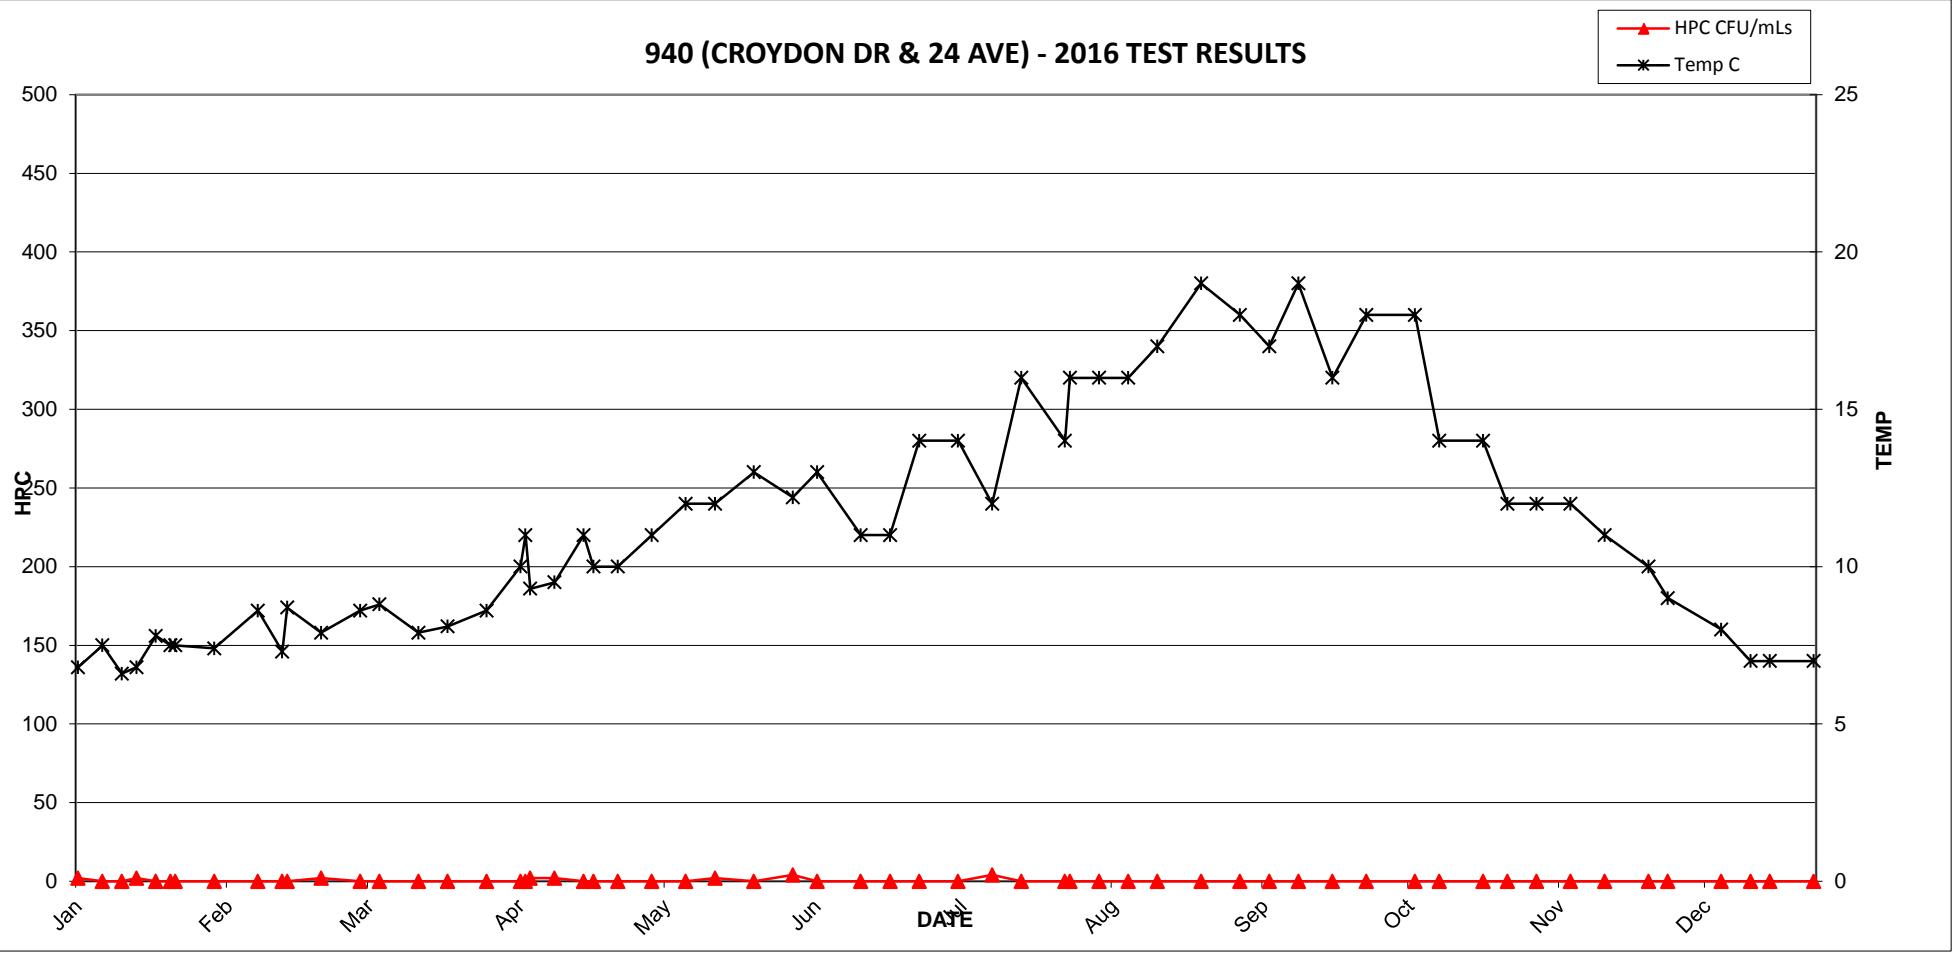


### 940 (CROYDON DR & 24 AVE) - 2016 TEST RESULTS

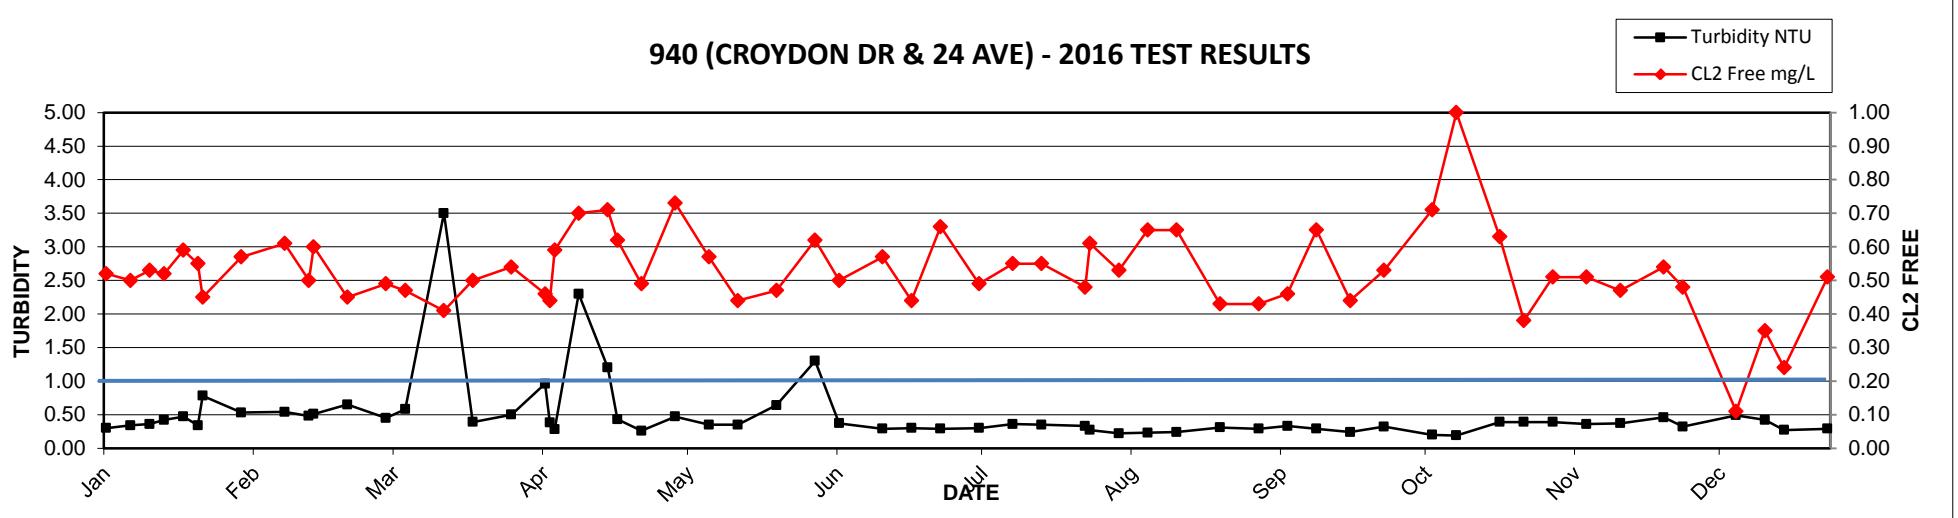

**2016 MV Laboratory Report - 941 (BELL ROAD & OLD McLELLAN ROAD)**


Date Collected	CL2 Free mg/L	Ecoli MF/100mLs	HPC CFU/mLs	Tcoli MF/100mLs	Temp C	Turbidity NTU
06-Jan	0.66	<1	<2	<1	7.6	0.36
11-Jan	0.56	<1	<2	<1	6.6	0.31
14-Jan	0.52	<1	<2	<1	7.8	0.32
18-Jan	0.54	<1	<2	<1	7.4	0.34
22-Jan	0.56	<1	2	<1	8	0.35
25-Jan	0.61	<1	<2	<1	7.9	0.29
26-Jan	0.48	<1	<2	<1	8.2	0.38
29-Jan	0.48	<1	2	<1	8.5	0.37
01-Feb	0.63	<1	<2	<1	8.4	0.33
10-Feb	0.64	<1	<2	<1	9.2	0.46
15-Feb	0.70	<1	<2	<1	8.9	0.48
22-Feb	0.36	<1	<2	<1	8.3	0.41
23-Feb	0.25	<1	<2	<1	9.7	0.43
01-Mar	0.43	<1	<2	<1	6.9	0.33
10-Mar	0.45	<1	<2	<1	9.5	0.61
15-Mar	0.45	<1	<2	<1	8.6	1.30
24-Mar	0.47	<1	<2	<1	8.9	0.45
31-Mar	0.42	<1	<2	<1	8.8	0.24
05-Apr	0.24	<1	8	<1	10	0.31
13-Apr	0.43	<1	28	<1	11	0.23
19-Apr	0.48	<1	<2	<1	11	0.37
26-Apr	0.47	<1	12	<1	9.5	0.23
05-May	0.71	<1	10	<1	13	0.23
12-May	0.54	<1	12	<1	13	0.34
16-May	0.59	<1	<2	<1	13	0.30
25-May	0.46	<1	<2	<1	13	0.32
31-May	0.40	<1	2	<1	14	0.46
08-Jun	0.60	<1	<2	<1	14	0.47
16-Jun	0.60	<1	<2	<1	12	0.29
21-Jun	0.57	<1	<2	<1	14	0.36
29-Jun	0.65	<1	<2	<1	14	0.60
05-Jul	0.50	<1	<2	<1	15	0.28
12-Jul	0.48	<1	<2	<1	16	0.23
19-Jul	0.67	<1	<2	<1	16	0.24
21-Jul	0.61	<1	<2	<1	15	0.27
28-Jul	0.85	<1	<2	<1	17	0.36
04-Aug	0.53	<1	6	<1	18	0.24
10-Aug	0.53	<1	2	<1	17	0.26
16-Aug	0.63	<1	<2	<1	17	0.31
24-Aug	0.29	<1	<2	<1	19	0.22
04-Sep	0.38	<1	<2	<1	19	0.20
07-Sep	0.57	<1	<2	<1	19	0.29
12-Sep	0.41	<1	<2	<1	18	0.25
21-Sep	0.55	<1	2	<1	14	0.24
28-Sep	0.04	<1	<2	<1	16	0.22
06-Oct	0.41	<1	<2	<1	16	0.15
13-Oct	0.47	<1	<2	<1	14	0.18
22-Oct	0.35	<1	<2	<1	14	0.37
25-Oct	0.31	<1	<2	<1	14	0.33
29-Oct	0.44	<1	<2	<1	10	0.46
05-Nov	0.31	<1	2	<1	13	0.33
11-Nov	0.38	<1	<2	<1	14	0.36
14-Nov	0.40	<1	<2	<1	11	0.41
23-Nov	0.19	<1	<2	<1	9	0.34
29-Nov	0.29	<1	<2	<1	9	0.49
02-Dec	0.34	<1	<2	<1	10	0.30
06-Dec	0.37	<1	<2	<1	7	0.30
19-Dec	0.35	<1	<2	<1	7	0.25
22-Dec	0.39	<1	<2	<1	8	0.54
29-Dec	0.39	<1	NA	<1	7	0.26

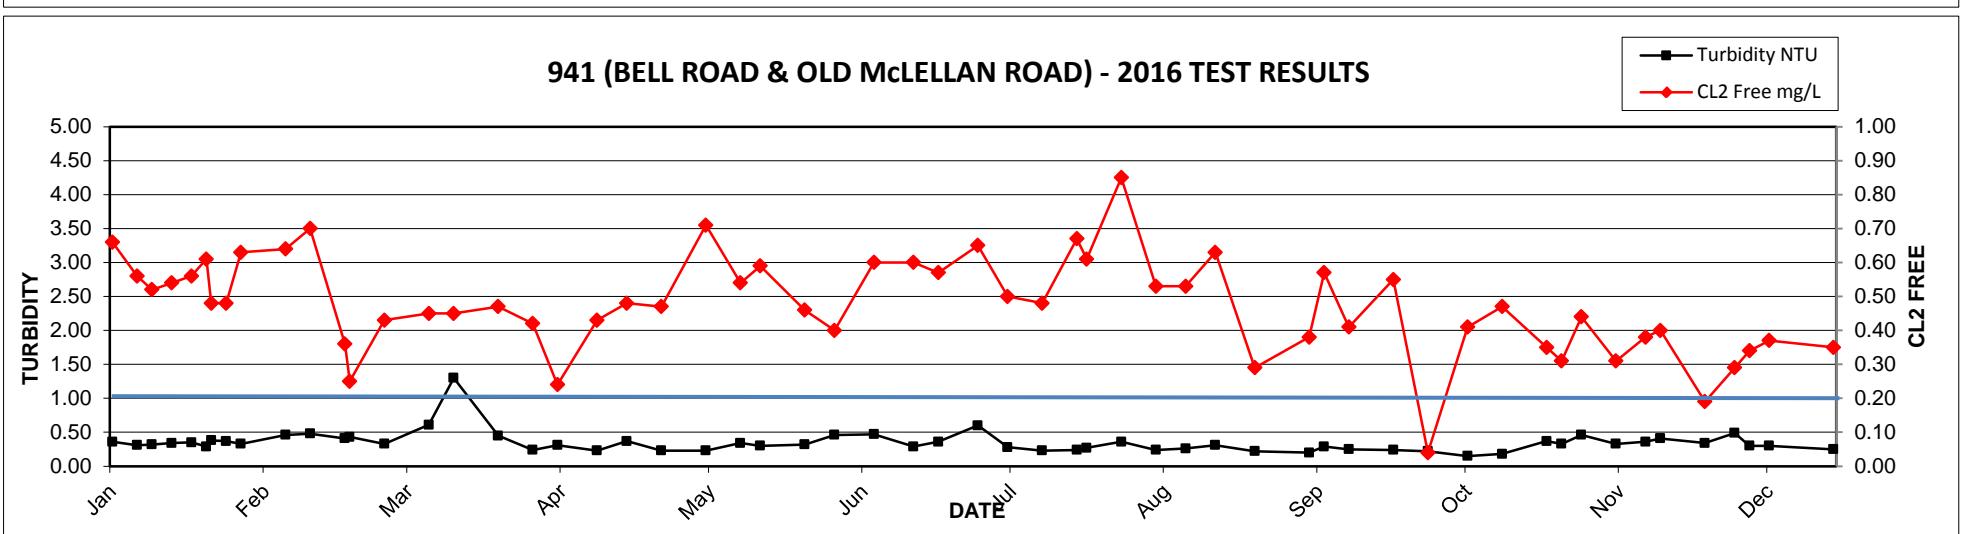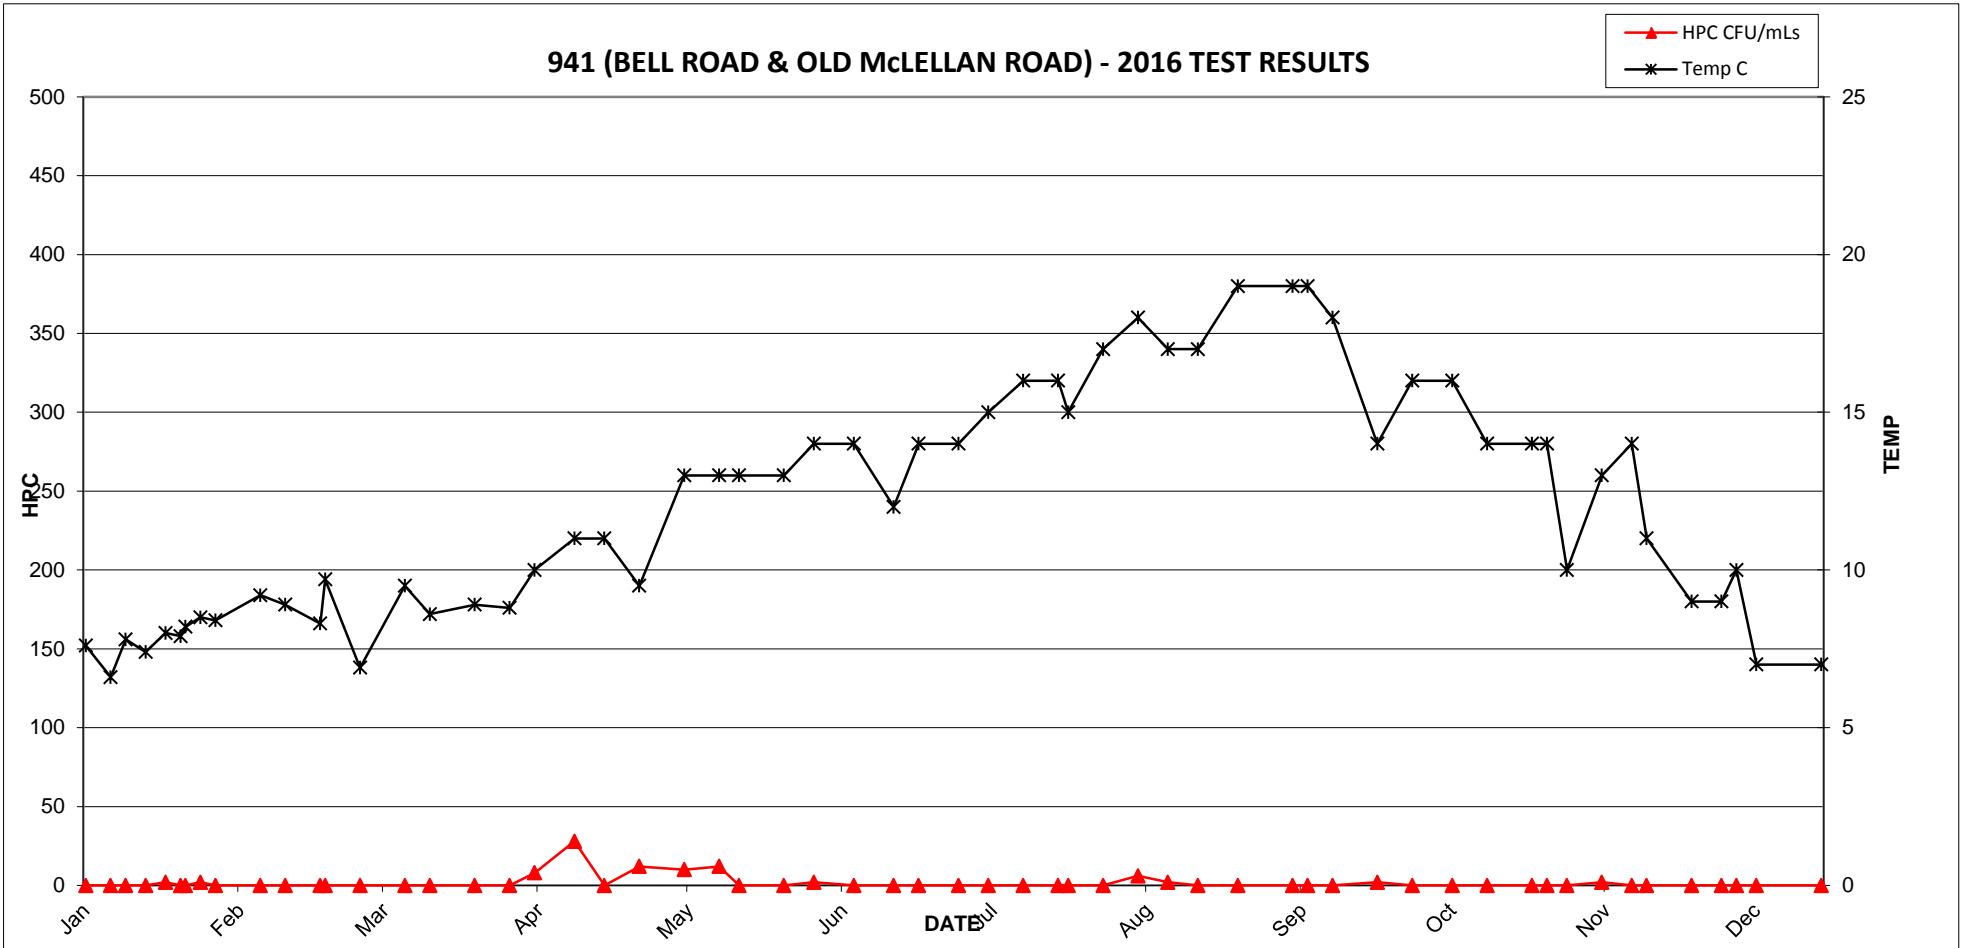


**2016 MV Laboratory Report - 942 (5963 176 ST)**

Date Collected	CL2 Free	Ecoli	HPC	Tcoli	Temp	Turbidity
	mg/L	MF/100mLs	CFU/mLs	MF/100mLs	C	NTU
06-Jan	0.81	<1	<2	<1	7.3	0.53
14-Jan	0.92	<1	<2	<1	6.7	0.34
18-Jan	0.82	<1	<2	<1	7	0.38
22-Jan	0.88	<1	<2	<1	7.9	0.30
25-Jan	0.84	<1	<2	<1	7.4	0.33
26-Jan	0.78	<1	<2	<1	7.5	0.54
03-Feb	0.82	<1	<2	<1	7.3	0.35
12-Feb	0.64	<1	2	<1	11	0.42
17-Feb	0.66	<1	2	<1	7.6	0.43
18-Feb	0.82	<1	2	<1	7.7	0.38
25-Feb	0.85	<1	<2	<1	6.3	0.94
04-Mar	0.69	<1	<2	<1	7.9	0.46
08-Mar	1.30	<1	<2	<1	8	0.53
16-Mar	0.78	<1	<2	<1	7.2	0.59
22-Mar	1.10	<1	<2	<1	7.5	0.45
30-Mar	0.70	<1	<2	<1	7.5	0.37
06-Apr	1.01	<1	<2	<1	8.2	0.39
07-Apr	0.72	<1	<2	<1	9.1	0.36
08-Apr	0.67	<1	<2	<1	8.3	0.24
13-Apr	0.71	<1	<2	<1	8.7	0.29
19-Apr	0.75	<1	18	<1	10	0.37
21-Apr	0.55	<1	<2	<1	11	0.29
26-Apr	0.69	<1	<2	<1	10	0.33
03-May	0.69	<1	<2	<1	11	0.34
10-May	0.60	<1	12	<1	12	0.40
16-May	0.44	<1	12	<1	12	0.30
24-May	0.92	<1	92	<1	10	0.40
01-Jun	0.85	<1	58	<1	11.7	0.42
06-Jun	0.59	<1	10	<1	11	0.53
15-Jun	0.65	<1	18	<1	11	0.34
21-Jun	0.66	<1	6	<1	11	0.41
27-Jun	1.11	<1	12	<1	12	0.35
05-Jul	0.80	<1	6	<1	13	0.29
12-Jul	0.72	<1	26	<1	13	0.28
18-Jul	1.01	<1	94	<1	14	0.36
27-Jul	0.43	<1	12	<1	14	0.32
28-Jul	0.79	<1	2	<1	15	0.29
03-Aug	0.54	<1	2	<1	15	0.28
09-Aug	0.75	<1	<2	<1	17	0.22
15-Aug	0.75	<1	16	<1	16	0.39
24-Aug	0.86	<1	4	<1	18	0.45
01-Sep	0.66	<1	36	<1	18	0.37
07-Sep	0.66	<1	6	<1	17	0.58
13-Sep	0.82	<1	<2	<1	18	0.12
20-Sep	0.64	<1	4	<1	16	0.55
27-Sep	0.81	<1	2	<1	18	0.29
07-Oct	0.81	<1	8	<1	16	0.25
12-Oct	0.47	<1	<2	<1	12	0.23
21-Oct	0.91	<1	<2	<1	15	0.83
26-Oct	1.10	<1	<2	<1	12	2.80
01-Nov	0.87	<1	<2	<1	11	1.90
08-Nov	1.00	<1	<2	<1	11	0.46
15-Nov	0.91	<1	<2	<1	10	0.49
18-Nov	0.56	<1	<2	<1	6	0.43
24-Nov	0.42	<1	<2	<1	9	0.39
28-Nov	0.55	<1	<2	<1	9	0.45
19-Dec	0.50	<1	<2	<1	6	0.91

### 942 (5963 176 ST) - 2016 TEST RESULTS

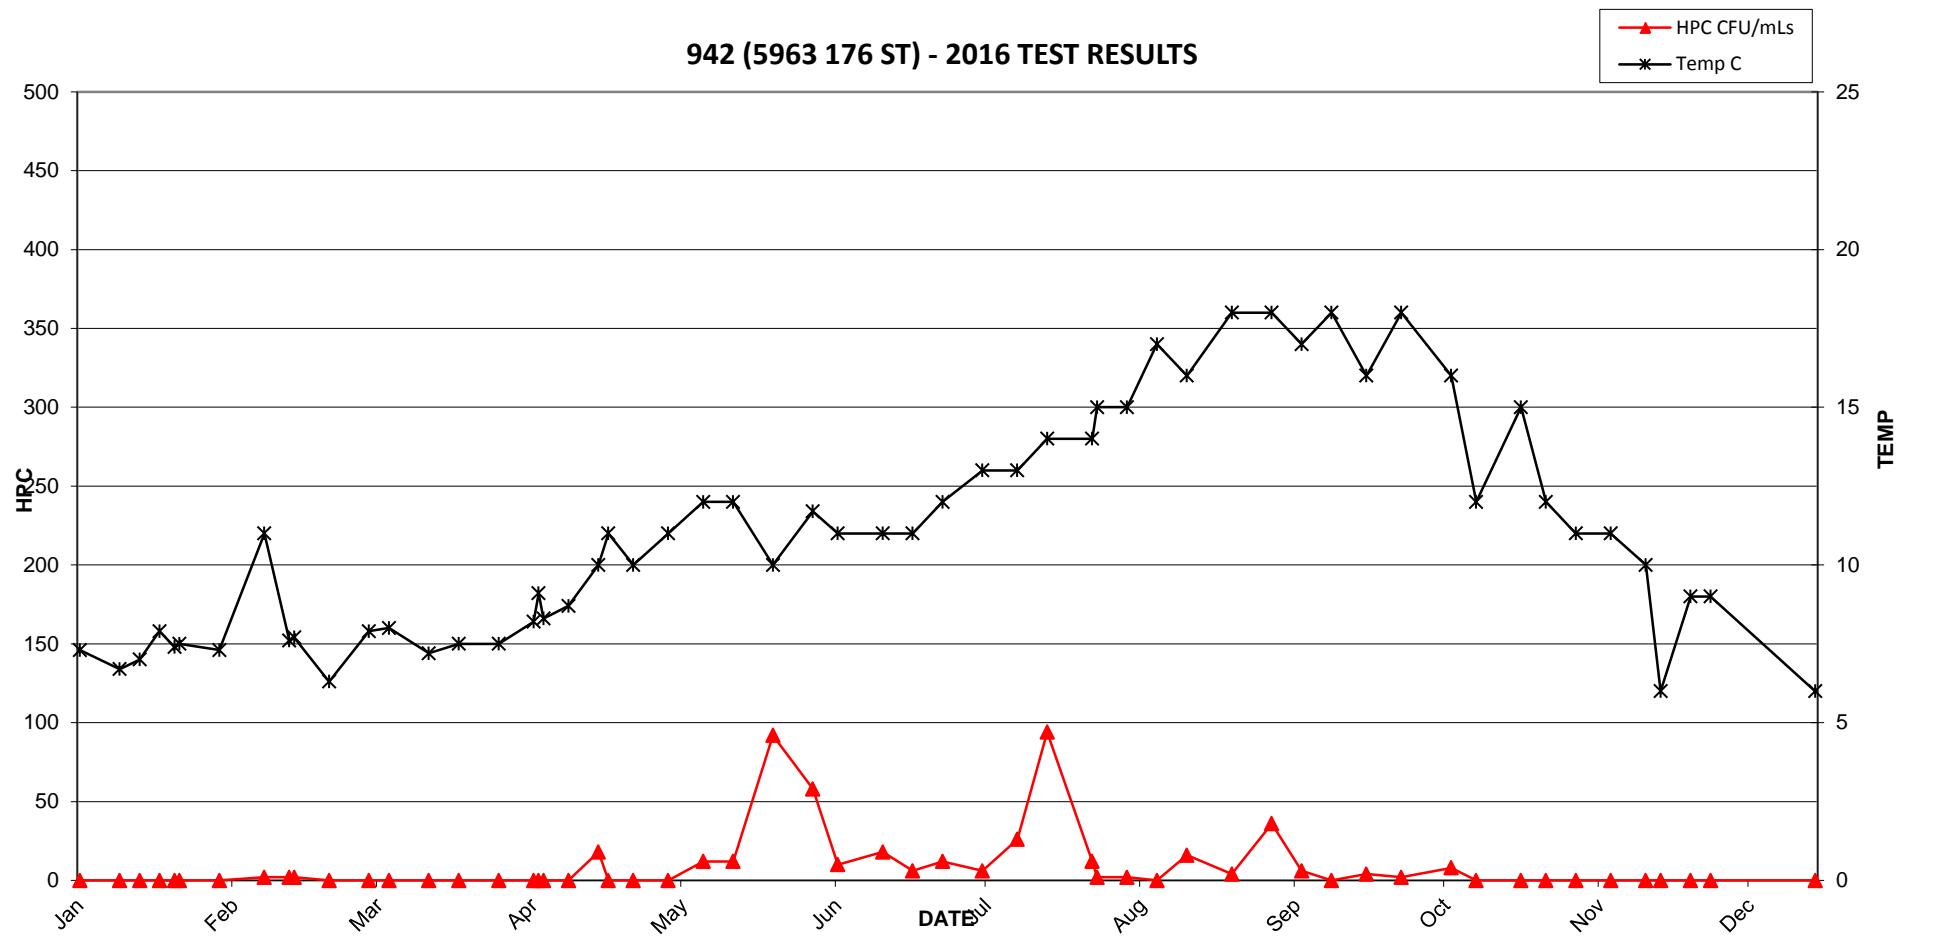


### 942 (5963 176 ST) - 2016 TEST RESULTS

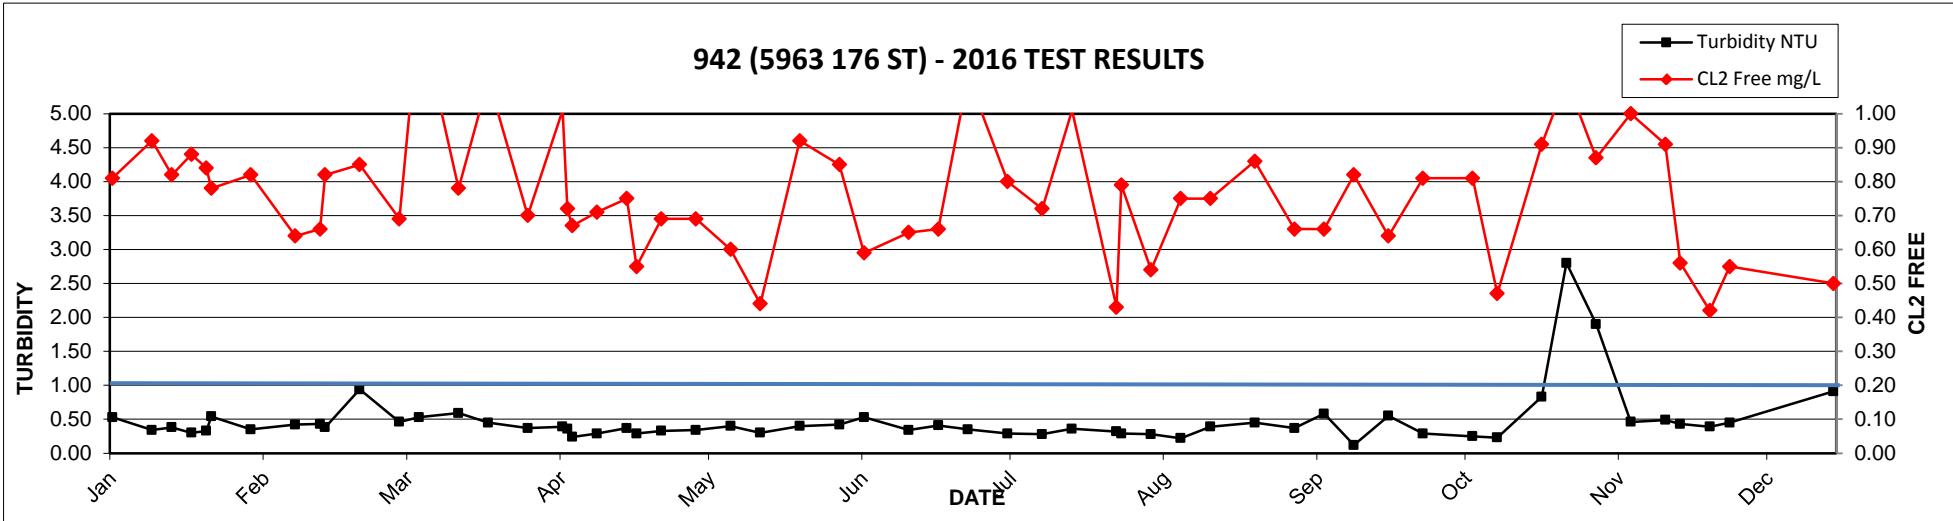


**2016 MV Laboratory Report - 943 (18425 53 AVE)**

Date Collected	CL2 Free mg/L	Ecoli MF/100mLs	HPC CFU/mLs	Tcoli MF/100mLs	Temp C	Turbidity NTU
06-Jan	0.92	<1	<2	<1	7	0.37
11-Jan	0.96	<1	<2	<1	7.2	0.37
14-Jan	1.00	<1	<2	<1	7.1	0.33
18-Jan	1.00	<1	<2	<1	7.2	0.36
22-Jan	1.00	<1	<2	<1	7.3	0.31
25-Jan	1.20	<1	<2	<1	7.3	0.40
26-Jan	0.90	<1	2	<1	6.9	0.54
03-Feb	0.74	<1	<2	<1	7.2	0.40
12-Feb	0.77	<1	2	<1	7.7	0.65
17-Feb	0.85	<1	<2	<1	7.5	0.45
18-Feb	0.92	<1	<2	<1	7.2	0.41
25-Feb	0.48	<1	<2	<1	6.7	0.47
04-Mar	0.49	<1	<2	<1	8.2	0.47
08-Mar	0.68	<1	<2	<1	8.3	0.49
16-Mar	0.70	<1	<2	<1	7.6	0.58
22-Mar	0.45	<1	<2	<1	8.4	0.45
30-Mar	0.67	<1	<2	<1	8.5	0.43
06-Apr	0.71	<1	<2	<1	8.9	0.78
07-Apr	0.85	<1	<2	<1	7.1	0.31
08-Apr	0.99	<1	<2	<1	8.1	0.24
13-Apr	0.96	<1	2	<1	8.1	0.34
19-Apr	1.02	<1	2	<1	9.6	0.71
21-Apr	0.88	<1	<2	<1	10	0.32
26-Apr	0.90	<1	<2	<1	10	0.31
03-May	0.98	<1	<2	<1	9.7	0.45
10-May	1.09	<1	<2	<1	10	0.40
16-May	0.75	<1	<2	<1	11	0.26
24-May	0.61	<1	<2	<1	12	0.44
01-Jun	0.51	<1	LA	<1	12.8	0.25
06-Jun	0.50	<1	<2	<1	11	0.35
15-Jun	0.65	<1	2	<1	11	0.36
21-Jun	0.54	<1	<2	<1	11	0.26
27-Jun	0.87	<1	6	<1	13	0.29
05-Jul	0.60	<1	120	<1	15	0.22
12-Jul	0.60	<1	66	<1	13	0.26
18-Jul	0.82	<1	510	<1	15	0.34
27-Jul	0.42	<1	150	<1	14	0.32
28-Jul	0.68	<1	22	<1	16	0.25
03-Aug	0.55	<1	44	<1	16	0.27
09-Aug	0.72	<1	50	<1	17	0.26
15-Aug	0.59	<1	36	<1	17	0.27
24-Aug	1.10	<1	56	<1	18	0.42
01-Sep	0.80	<1	340	<1	18	0.31
07-Sep	0.54	<1	44	<1	18	0.24
13-Sep	1.20	<1	74	<1	18	0.30
20-Sep	0.61	<1	18	<1	17	0.31
27-Sep	0.89	<1	78	<1	18	0.26
07-Oct	0.39	<1	18	<1	18	0.21
12-Oct	0.55	<1	170	<1	15	0.21
21-Oct	0.43	<1	18	<1	15	0.35
26-Oct	0.63	<1	190	<1	13	0.34
01-Nov	0.37	<1	74	<1	13	0.33
08-Nov	0.44	<1	<2	<1	13	0.46
15-Nov	1.00	<1	2	<1	11	0.55
18-Nov	0.46	<1	2	<1	12	0.31
24-Nov	0.41	<1	<2	<1	11	0.37
28-Nov	0.61	<1	<2	<1	9	0.30
09-Dec	0.07	<1	<2	<1	9	0.32
13-Dec	0.94	<1	<2	<1	8	0.27
15-Dec	0.73	<1	<2	<1	8	0.32
19-Dec	0.44	<1	2	<1	8	0.32
28-Dec	0.70	<1	NA	<1	7	0.26

### 943 (18425 53 AVE) - 2016 TEST RESULTS

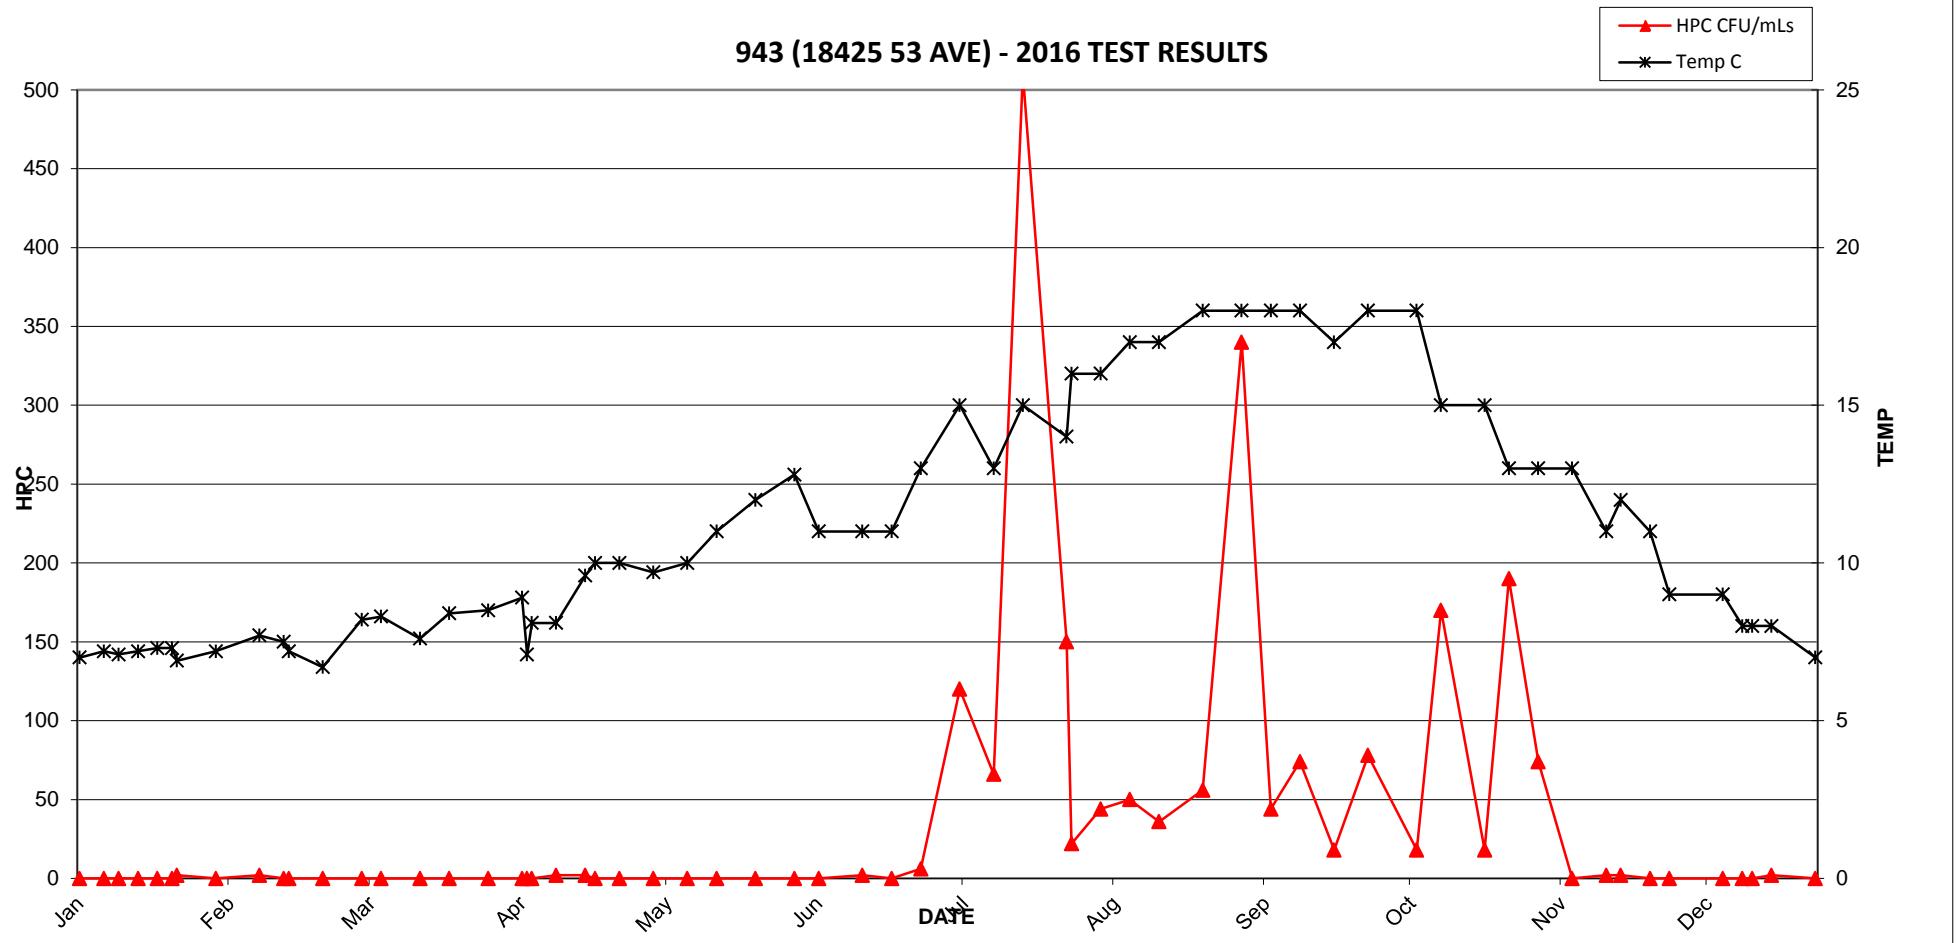


### 943 (18425 53 AVE) - 2016 TEST RESULTS

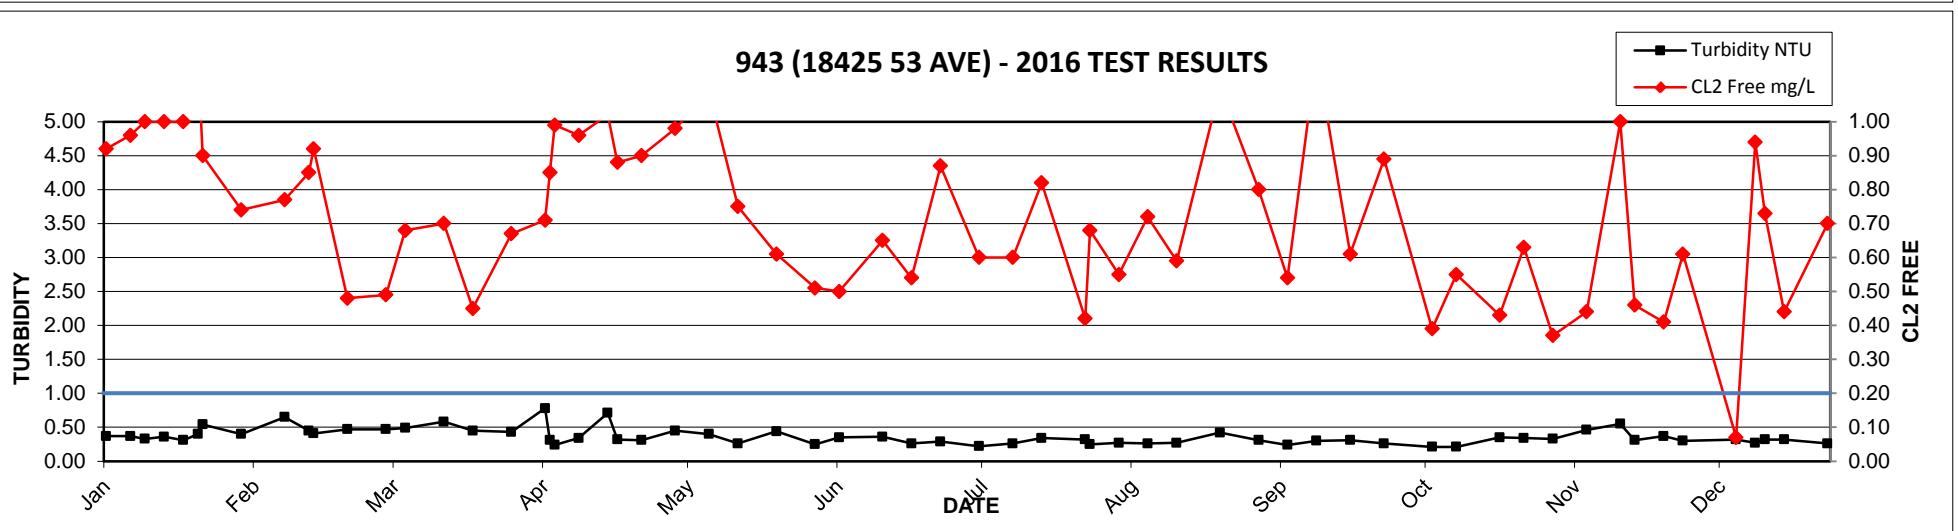


**2016 MV Laboratory Report - 944 (6008 189 ST)**

Date Collected	CL2 Free mg/L	Ecoli MF/100mLs	HPC CFU/mLs	Tcoli MF/100mLs	Temp C	Turbidity NTU
07-Jan	0.50	<1	<2	<1	7.2	0.31
11-Jan	0.47	<1	<2	<1	7	0.30
14-Jan	0.53	<1	<2	<1	6.9	0.27
18-Jan	0.55	<1	<2	<1	7.2	0.40
22-Jan	0.40	<1	<2	<1	7.6	0.28
25-Jan	0.54	<1	<2	<1	7.4	0.35
26-Jan	0.40	<1	2	<1	7.7	0.43
03-Feb	0.56	<1	<2	<1	7.9	0.32
12-Feb	0.30	<1	<2	<1	9	0.49
17-Feb	0.24	<1	<2	<1	7.4	0.35
18-Feb	0.31	<1	2	<1	8.8	0.36
25-Feb	0.18	<1	<2	<1	6.6	0.46
04-Mar	0.27	<1	<2	<1	8.2	0.36
08-Mar	0.35	<1	<2	<1	8.3	0.34
16-Mar	0.29	<1	<2	<1	8.7	0.43
22-Mar	0.35	<1	2	<1	8.1	0.30
30-Mar	0.31	<1	<2	<1	10	0.31
06-Apr	0.17	<1	<2	<1	12	0.26
07-Apr	0.13	<1	<2	<1	9.1	0.27
08-Apr	0.27	<1	<2	<1	12	0.21
13-Apr	0.13	<1	2	<1	12	0.26
19-Apr	0.31	<1	<2	<1	12	0.34
21-Apr	0.28	<1	<2	<1	10	0.38
26-Apr	0.23	<1	<2	<1	10	0.26
03-May	0.38	<1	<2	<1	14	0.40
10-May	0.12	<1	2	<1	15	0.30
16-May	0.20	<1	<2	<1	11	0.26
24-May	0.29	<1	<2	<1	15	0.32
01-Jun	0.23	<1	<2	<1	15.6	0.34
06-Jun	0.25	<1	<2	<1	11	0.32
15-Jun	0.26	<1	<2	<1	13	0.35
21-Jun	0.31	<1	<2	<1	12	0.24
27-Jun	0.25	<1	<2	<1	17	0.26
05-Jul	0.21	<1	<2	<1	14	0.25
12-Jul	0.21	<1	10	<1	13	0.31
18-Jul	0.36	<1	<2	<1	18	0.30
27-Jul	0.25	<1	<2	<1	15	0.33
28-Jul	0.21	<1	<2	<1	16	0.23
03-Aug	0.15	<1	<2	<1	16	0.33
09-Aug	0.29	<1	<2	<1	17	0.26
15-Aug	0.17	<1	4	<1	17	0.22
24-Aug	0.26	<1	<2	<1	21	0.25
01-Sep	0.36	<1	<2	<1	20	0.21
07-Sep	0.16	<1	<2	<1	18	0.20
13-Sep	0.13	<1	<2	<1	20	0.20
20-Sep	0.21	<1	<2	<1	18	0.26
27-Sep	0.56	<1	<2	<1	20	0.22
07-Oct	0.33	<1	<2	<1	19	0.39
12-Oct	0.43	<1	<2	<1	15	0.22
21-Oct	0.07	<1	<2	<1	17	0.31
26-Oct	0.48	<1	<2	<1	15	0.32
01-Nov	0.27	<1	<2	<1	14	0.35
08-Nov	0.14	<1	<2	<1	14	0.43
15-Nov	0.49	<1	<2	<1	13	0.41
18-Nov	0.39	<1	2	<1	12	0.30
24-Nov	0.04	<1	<2	<1	12	0.30
28-Nov	0.35	<1	<2	<1	9	0.30
09-Dec	0.13	<1	<2	<1	9	0.30
13-Dec	1.00	<1	<2	<1	8	0.26
15-Dec	0.35	<1	<2	<1	8	0.25
19-Dec	0.48	<1	<2	<1	8	0.24
28-Dec	0.40	<1	NA	<1	8	0.29

### 944 (6008 189 ST) - 2016 TEST RESULTS

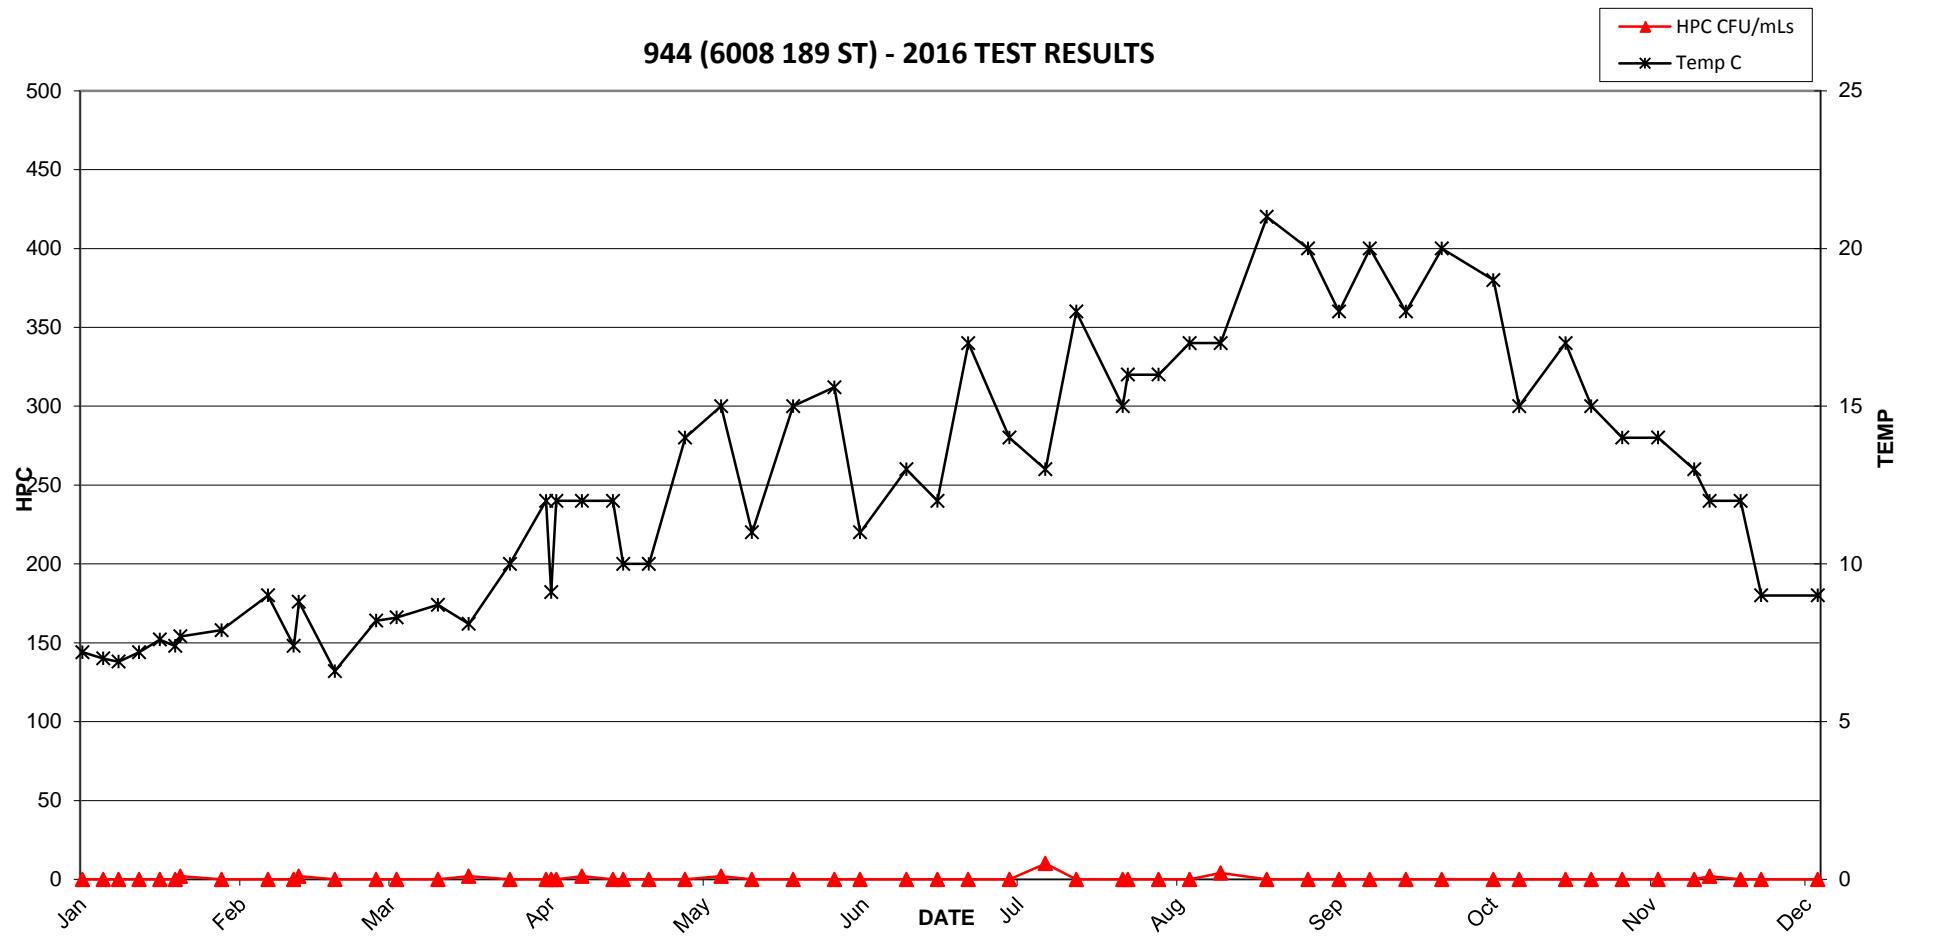


### 944 (6008 189 ST) - 2016 TEST RESULTS

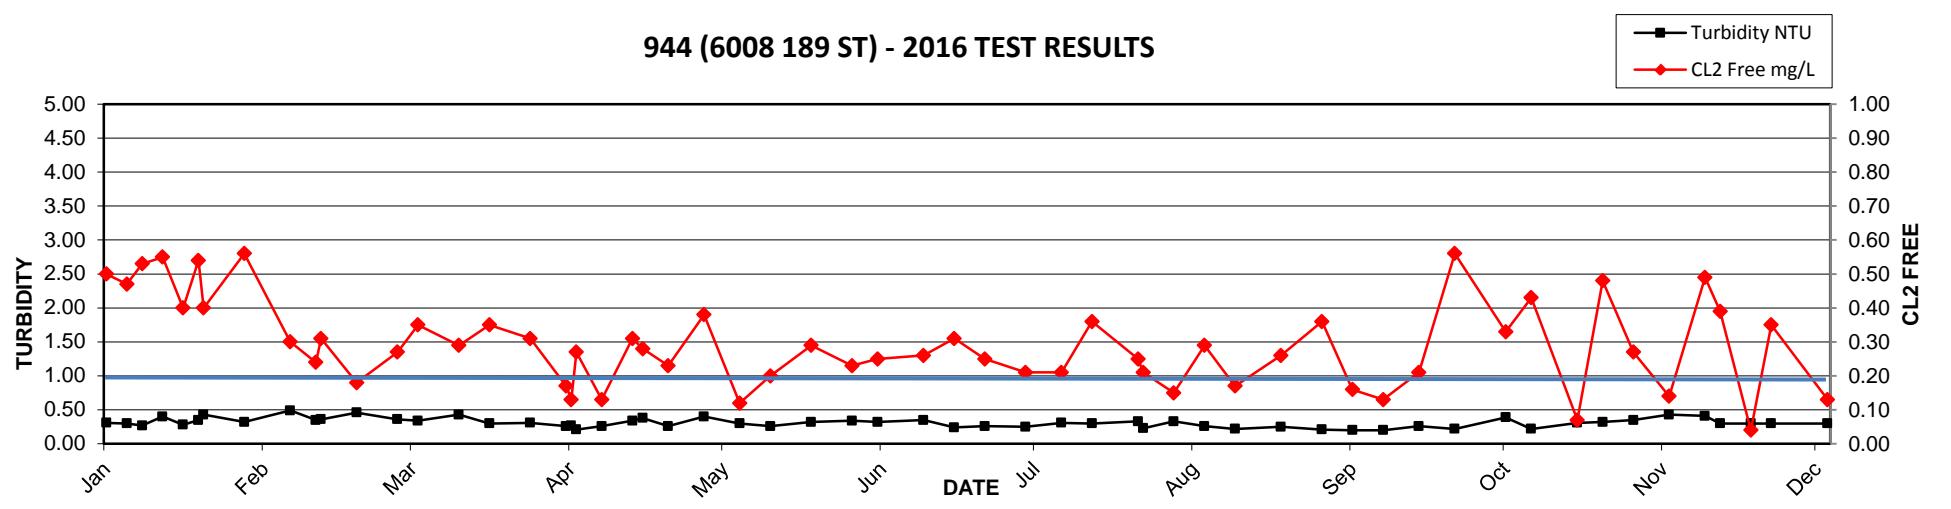


**2016 MV Laboratory Report - 945 (5517 PRODUCTION BLVD)**

Date Collected	CL2 Free mg/L	Ecoli MF/100mLs	HPC CFU/mLs	Tcoli MF/100mLs	Temp C	Turbidity NTU
14-Jan	0.89	<1	<2	<1	7.1	0.31
22-Jan	0.91	<1	<2	<1	8.4	0.30
25-Jan	0.82	<1	4	<1	7.8	0.29
26-Jan	0.82	<1	<2	<1	7.2	0.41
03-Feb	0.89	<1	<2	<1	7.3	0.49
12-Feb	0.80	<1	<2	<1	8.7	0.41
17-Feb	0.73	<1	<2	<1	7.4	0.40
18-Feb	0.78	<1	2	<1	9.6	0.42
25-Feb	0.29	<1	<2	<1	6.9	0.45
04-Mar	0.45	<1	<2	<1	8.3	0.35
08-Mar	0.62	<1	<2	<1	8.2	0.45
16-Mar	0.44	<1	<2	<1	8.1	0.93
22-Mar	0.81	<1	<2	<1	8	0.28
30-Mar	0.72	<1	<2	<1	8.9	0.34
06-Apr	0.79	<1	<2	<1	9.6	0.45
07-Apr	0.70	<1	<2	<1	9.7	0.32
08-Apr	0.78	<1	2	<1	9.1	0.29
13-Apr	0.72	<1	<2	<1	9.3	0.31
19-Apr	0.83	<1	2	<1	10	0.52
21-Apr	0.80	<1	<2	<1	10	0.29
26-Apr	0.71	<1	<2	<1	10	0.33
03-May	0.71	<1	<2	<1	10	0.30
10-May	0.76	<1	<2	<1	11	0.27
16-May	0.56	CG	20	CG	11	0.26
18-May	0.65	<1	<2	<1	12	0.45
24-May	0.38	<1	<2	<1	14	0.27
01-Jun	0.39	<1	<2	<1	13.9	0.28
06-Jun	0.28	<1	<2	<1	12	0.28
15-Jun	0.43	<1	<2	<1	12	0.24
21-Jun	0.37	<1	<2	<1	11	0.27
27-Jun	0.27	<1	<2	<1	15	0.25
05-Jul	0.35	<1	<2	<1	14	0.38
12-Jul	0.40	<1	6	<1	13	0.23
18-Jul	0.33	<1	42	<1	17	0.35
27-Jul	0.35	<1	<2	<1	15	0.28
28-Jul	0.12	<1	150	<1	17	0.29
03-Aug	0.39	<1	6	<1	16	0.37
09-Aug	0.35	<1	2	<1	17	0.26
15-Aug	0.28	<1	<2	<1	18	0.20
24-Aug	0.64	<1	<2	<1	19	0.32
01-Sep	0.65	<1	8	<1	18	0.36
07-Sep	0.52	<1	<2	<1	18	0.31
13-Sep	0.87	<1	<2	<1	19	0.26
20-Sep	0.61	<1	<2	<1	17	0.23
27-Sep	0.66	<1	6	<1	18	0.24
07-Oct	0.78	<1	4	<1	18	0.21
12-Oct	0.48	<1	130	<1	15	0.36
21-Oct	0.81	<1	10	<1	15	0.38
26-Oct	0.31	<1	200	<1	14	0.37
01-Nov	0.60	<1	LA	<1	13	0.39
08-Nov	0.66	<1	<2	<1	13	0.49
15-Nov	1.00	<1	<2	<1	12	0.37
18-Nov	0.79	<1	<2	<1	11	0.37
24-Nov	0.51	<1	<2	<1	11	0.34
28-Nov	0.32	<1	<2	<1	9	0.26
09-Dec	0.48	<1	<2	<1	8	0.30
13-Dec	1.30	<1	<2	<1	8	0.27
15-Dec	0.33	<1	<2	<1	7	0.26
19-Dec	0.52	<1	<2	<1	8	0.25
28-Dec	0.78	<1	NA	<1	8	0.25

### 945 (5517 PRODUCTION BLVD) - 2016 TEST RESULTS

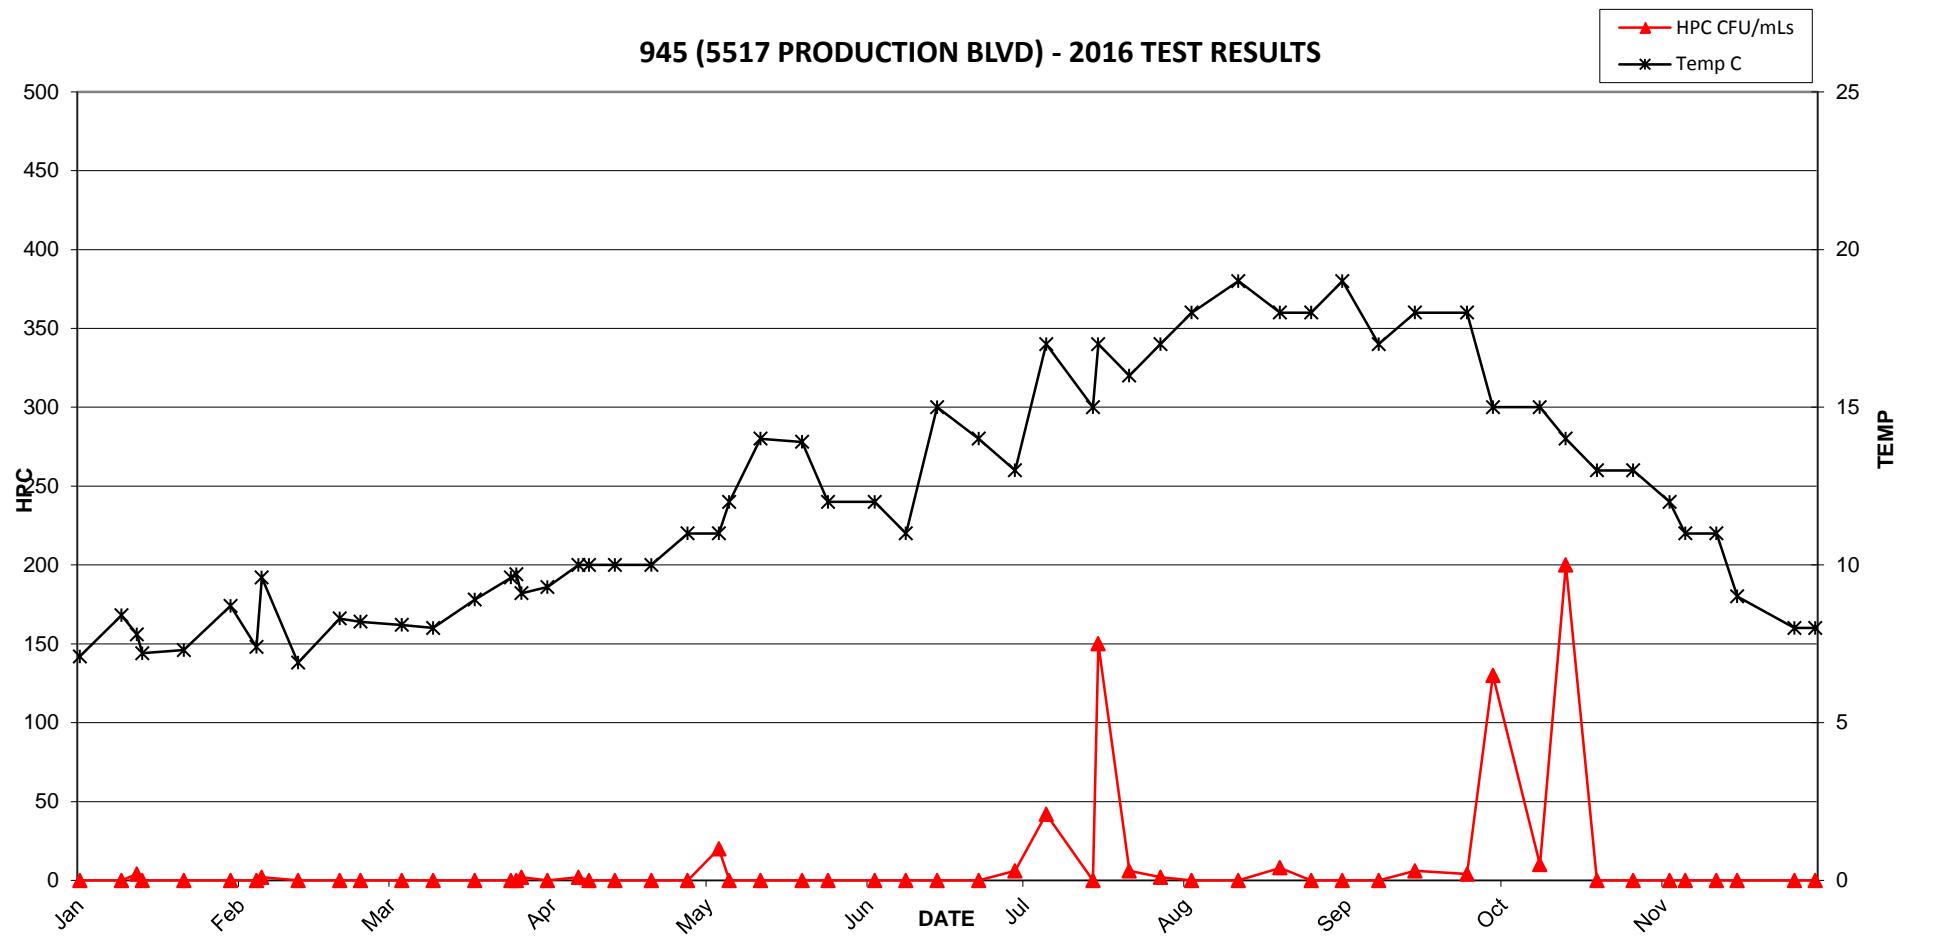


### 945 (5517 PRODUCTION BLVD) - 2016 TEST RESULTS

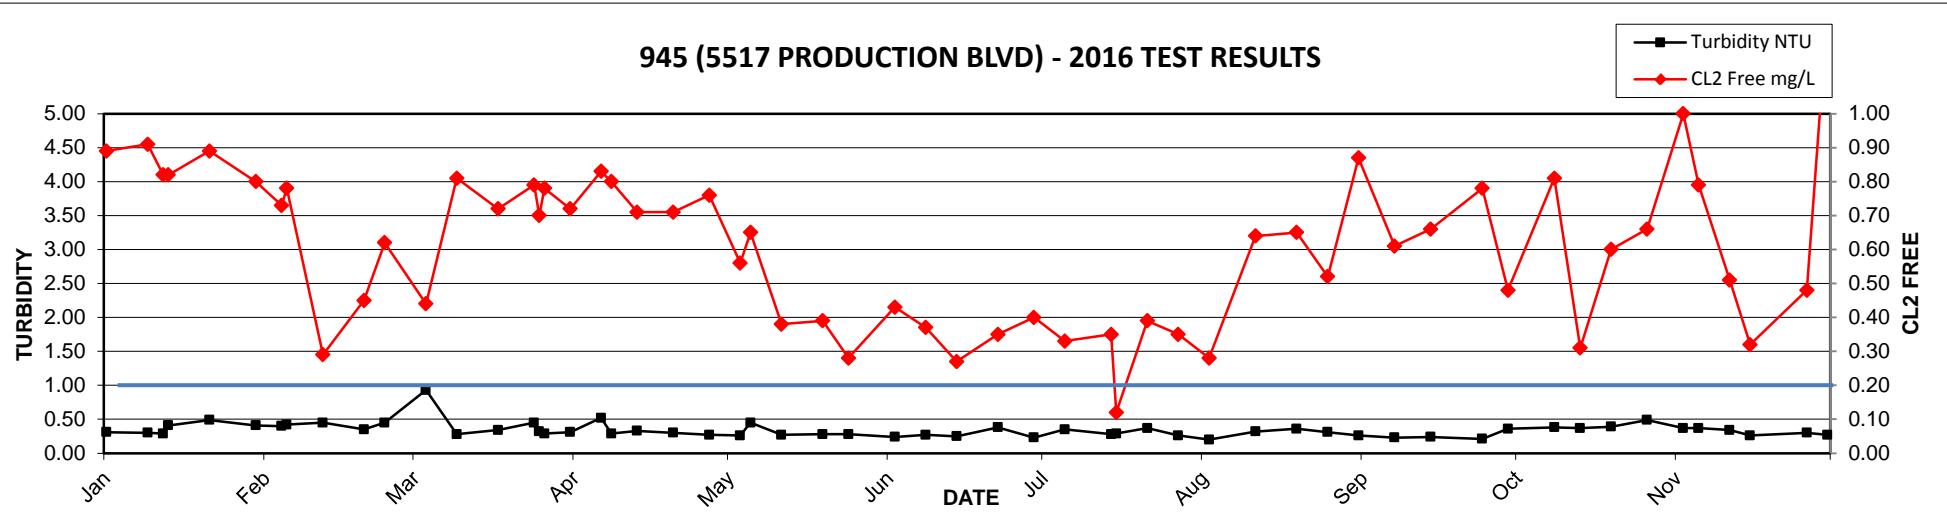


**2016 MV Laboratory Report - 946 (6332 195B ST)**

Date Collected	CL2 Free mg/L	Ecoli MF/100mLs	HPC CFU/mLs	Tcoli MF/100mLs	Temp C	Turbidity NTU
07-Jan	0.29	<1	<2	<1	7	0.29
11-Jan	0.25	<1	<2	<1	6.8	0.27
14-Jan	0.29	<1	<2	<1	7.2	0.25
18-Jan	0.37	<1	<2	<1	6.8	0.30
22-Jan	0.37	<1	<2	<1	7.9	0.27
25-Jan	0.29	<1	<2	<1	7.8	0.28
26-Jan	0.24	<1	<2	<1	8	0.31
04-Feb	0.47	<1	4	<1	7.2	0.32
11-Feb	0.28	<1	<2	<1	7.9	0.36
17-Feb	0.31	<1	<2	<1	8.5	0.46
25-Feb	0.29	<1	2	<1	7.8	0.32
02-Mar	0.23	<1	2	<1	9.4	0.32
03-Mar	0.14	<1	2	<1	9.3	0.39
09-Mar	0.31	<1	<2	<1	9.1	0.26
14-Mar	0.14	<1	<2	<1	8.6	0.28
23-Mar	0.50	<1	<2	<1	9.6	0.29
31-Mar	0.30	<1	<2	<1	10	0.23
06-Apr	0.13	<1	<2	<1	12	0.25
13-Apr	0.24	<1	10	<1	12	0.27
20-Apr	0.34	<1	<2	<1	12	0.51
27-Apr	0.35	<1	<2	<1	13	0.36
05-May	0.23	<1	<2	<1	11	0.26
11-May	0.23	<1	LA	<1	15	0.25
18-May	0.25	<1	30	<1	16	0.29
27-May	0.30	<1	<2	<1	14	0.24
01-Jun	0.23	<1	<2	<1	14.3	0.24
07-Jun	0.18	<1	<2	<1	16	0.28
15-Jun	0.23	<1	<2	<1	17	0.31
23-Jun	0.26	<1	2	<1	16	0.31
29-Jun	0.36	<1	<2	<1	17	0.25
06-Jul	0.22	<1	<2	<1	18	0.25
13-Jul	0.21	<1	<2	<1	13	0.26
20-Jul	0.38	<1	<2	<1	18	0.36
27-Jul	0.18	<1	2	<1	19	0.23
29-Jul	0.06	<1	<2	<1	19	0.24
05-Aug	0.19	<1	<2	<1	19	0.19
08-Aug	0.29	<1	<2	<1	19	0.36
17-Aug	0.32	<1	2	<1	20	0.31
18-Aug	0.31	<1	<2	<1	20	0.27
25-Aug	0.20	<1	<2	<1	18	0.23
30-Aug	0.31	<1	<2	<1	21	0.20
09-Sep	0.26	<1	2	<1	20	0.21
15-Sep	0.26	<1	<2	<1	20	0.26
20-Sep	0.17	<1	<2	<1	19	0.33
28-Sep	0.19	<1	<2	<1	16	0.25
05-Oct	0.25	<1	<2	<1	18	0.17
13-Oct	0.25	<1	<2	<1	18	0.19
20-Oct	0.21	<1	2	<1	17	0.41
25-Oct	0.13	<1	4	<1	17	0.31
01-Nov	0.14	<1	<2	<1	13	0.33
09-Nov	0.17	<1	<2	<1	13	0.28
16-Nov	0.04	<1	<2	<1	14	0.41
22-Nov	0.10	<1	<2	<1	12	0.29
25-Nov	0.04	<1	<2	<1	12	0.27
29-Nov	0.14	<1	<2	<1	12	0.32
08-Dec	0.23	<1	<2	<1	6	0.25
12-Dec	0.05	<1	<2	<1	9	0.26
21-Dec	0.19	<1	<2	<1	8	0.25
30-Dec	0.32	<1	NA	<1	7	0.27

### 946 (6332 195B ST) - 2016 TEST RESULTS

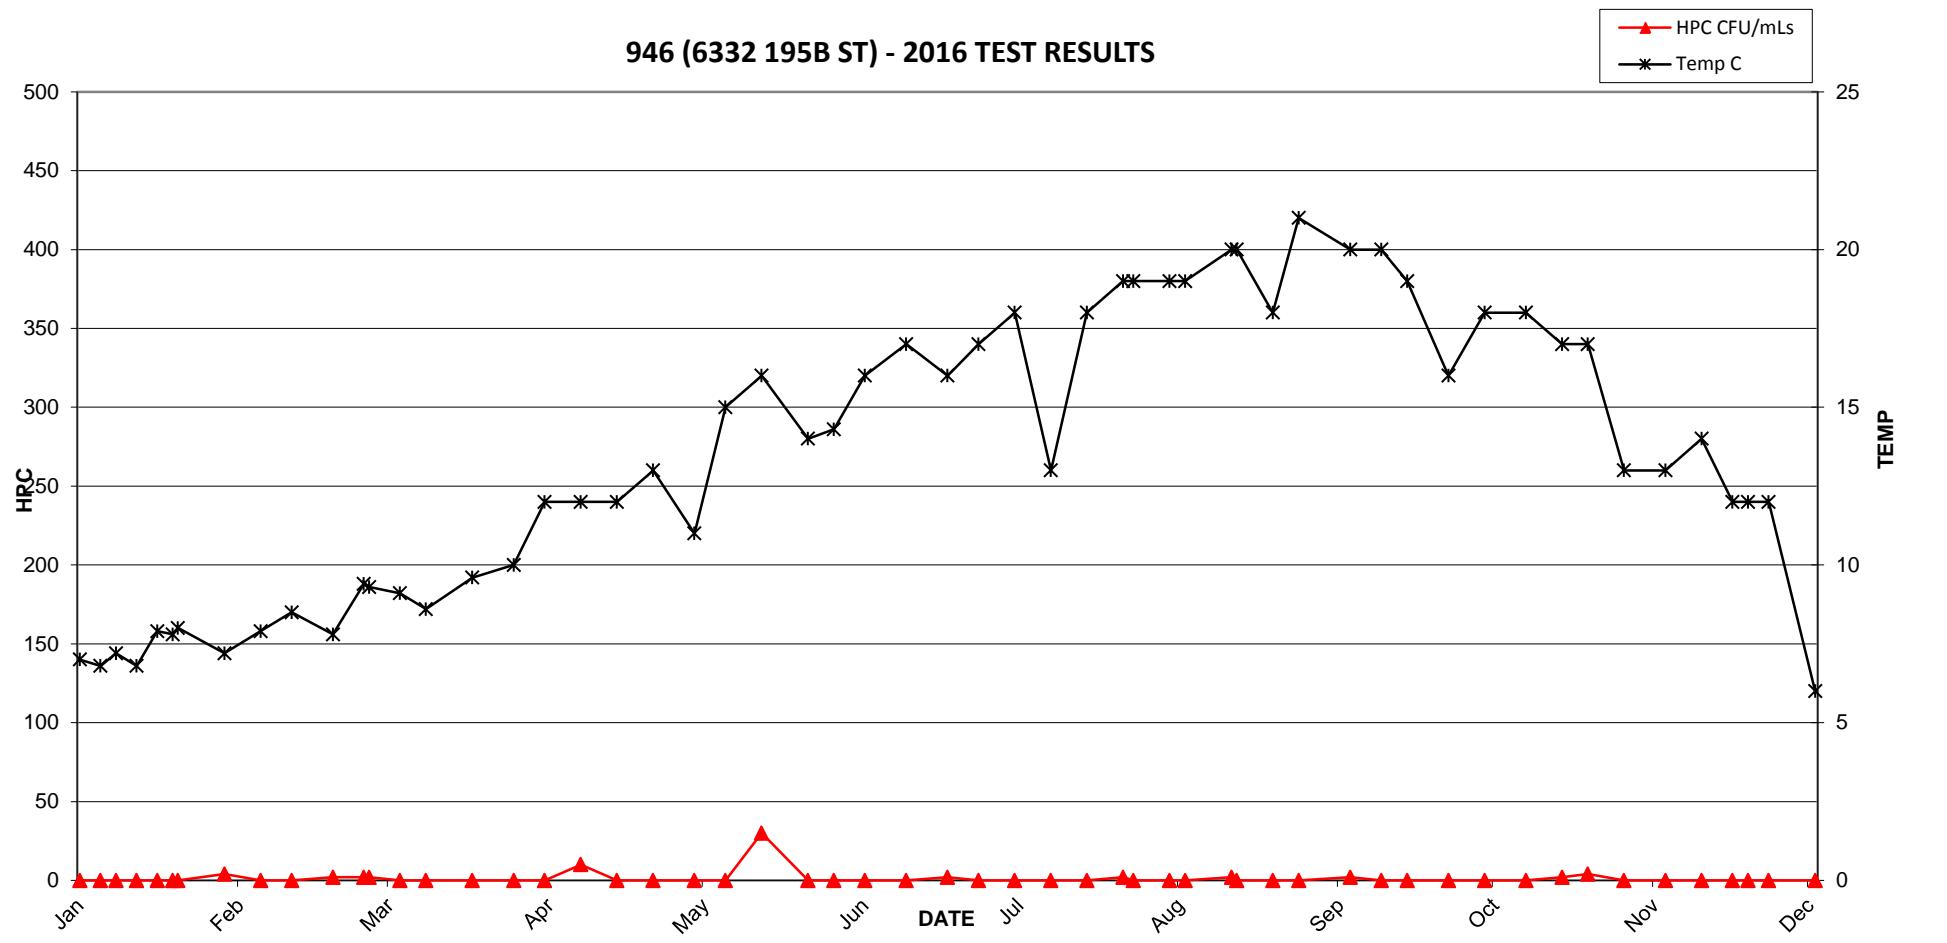


### 946 (6332 195B ST) - 2016 TEST RESULTS

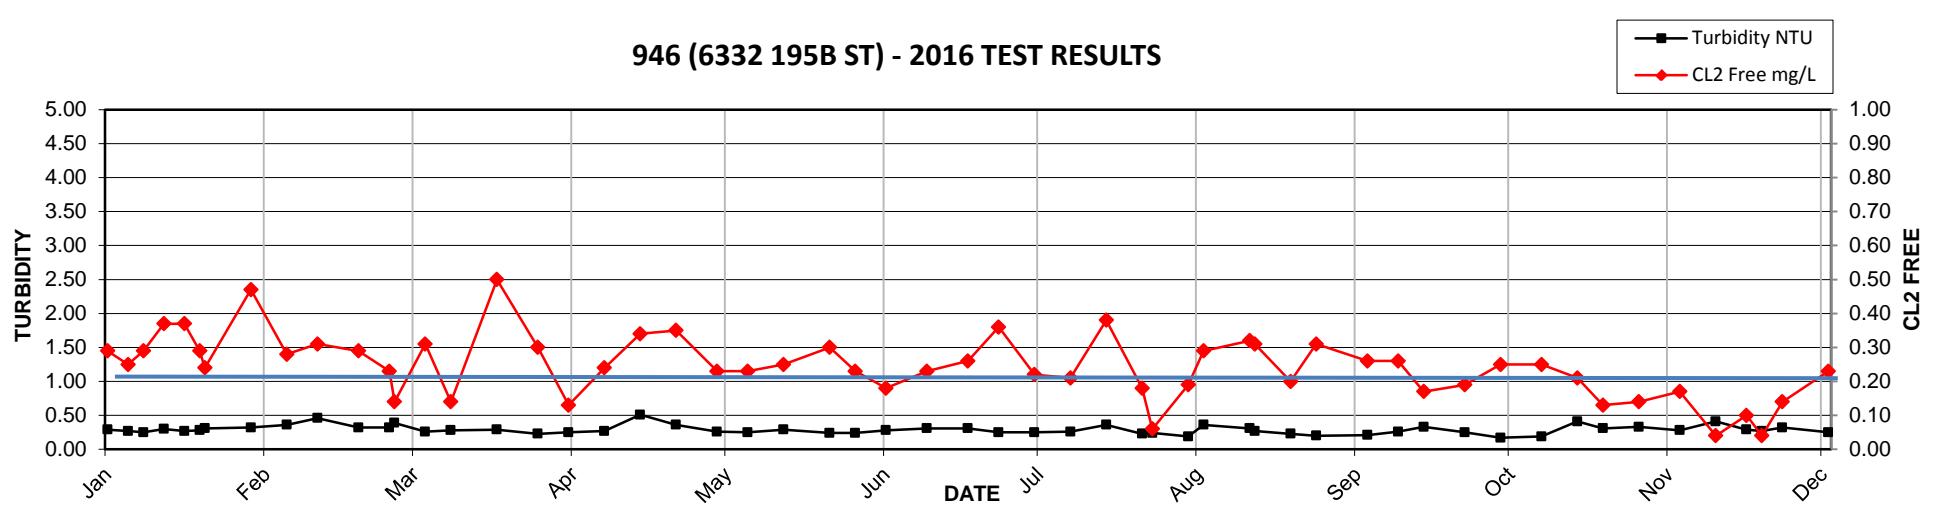


**2016 MV Laboratory Report - 947 (6803 192 ST)**

Date Collected	CL2 Free mg/L	Ecoli MF/100mLs	HPC CFU/mLs	Tcoli MF/100mLs	Temp C	Turbidity NTU
11-Jan	0.58	<1	<2	<1	6.8	0.59
14-Jan	1.00	<1	<2	<1	5.9	0.50
18-Jan	0.58	<1	<2	<1	7	0.53
22-Jan	0.58	<1	<2	<1	7.3	0.70
25-Jan	0.64	<1	<2	<1	6.8	0.35
26-Jan	0.57	<1	2	<1	7.4	0.47
29-Jan	0.64	<1	<2	<1	6.9	1.90
04-Feb	0.90	<1	2	<1	8.4	0.38
11-Feb	0.67	<1	<2	<1	6.9	3.20
17-Feb	0.63	<1	<2	<1	7.2	1.40
25-Feb	0.74	<1	<2	<1	6.9	0.82
02-Mar	0.01	<1	<2	<1	9.1	0.23
03-Mar	0.83	<1	2	<1	7.5	0.41
09-Mar	0.73	<1	<2	<1	9.1	0.41
14-Mar	0.71	<1	<2	<1	8.1	0.55
23-Mar	0.57	<1	<2	<1	8.3	0.39
31-Mar	0.74	<1	2	<1	8.5	0.90
06-Apr	0.70	<1	2	<1	9.1	0.36
13-Apr	0.67	<1	<2	<1	12	1.90
20-Apr	0.83	<1	<2	<1	10	4.70
27-Apr	0.75	<1	<2	<1	11	7.10
05-May	0.51	<1	<2	<1	10	0.34
11-May	0.68	<1	<2	<1	12	0.68
18-May	0.80	<1	400	<1	14	0.91
27-May	0.79	<1	34	<1	12	5.20
01-Jun	0.77	<1	LA	<1	15.7	2.50
07-Jun	0.69	<1	2	<1	15	0.43
15-Jun	0.78	<1	<2	<1	14	0.26
23-Jun	0.90	<1	LA	<1	13	0.52
29-Jun	1.05	<1	<2	<1	17	1.90
06-Jul	0.60	<1	2	<1	15	5.10
07-Jul	0.50	<1	6	<1	16	0.27
13-Jul	0.66	<1	<2	<1	13	0.25
20-Jul	0.78	<1	<2	<1	17	0.29
27-Jul	1.10	<1	2	<1	17	0.32
05-Aug	0.77	<1	<2	<1	18	0.21
08-Aug	0.83	<1	<2	<1	18	0.42
17-Aug	1.10	<1	120	<1	19	0.85
18-Aug	1.00	<1	32	<1	19	0.38
25-Aug	0.91	<1	56	<1	18	0.39
30-Aug	0.80	<1	<2	<1	20	0.20
09-Sep	0.55	<1	<2	<1	19	0.22
15-Sep	0.75	<1	<2	<1	19	0.25
20-Sep	0.50	<1	<2	<1	18	0.21
28-Sep	0.66	<1	<2	<1	16	0.17
05-Oct	0.85	<1	<2	<1	16	0.20
13-Oct	0.91	<1	<2	<1	15	0.17
20-Oct	0.59	<1	<2	<1	15	0.43
25-Oct	0.77	<1	<2	<1	15	0.28
01-Nov	1.10	<1	<2	<1	12	0.40
09-Nov	0.75	<1	<2	<1	13	0.36
16-Nov	0.53	<1	2	<1	11	0.40
22-Nov	0.23	<1	<2	<1	10	0.34
25-Nov	0.62	<1	<2	<1	10	0.36
29-Nov	0.75	<1	<2	<1	10	0.42
08-Dec	0.53	<1	<2	<1	6	0.34
12-Dec	0.91	<1	<2	<1	8	0.29
21-Dec	0.41	<1	<2	<1	8	0.29
30-Dec	0.55	<1	NA	<1	6	0.24

### 947 (6803 192 ST) - 2016 TEST RESULTS

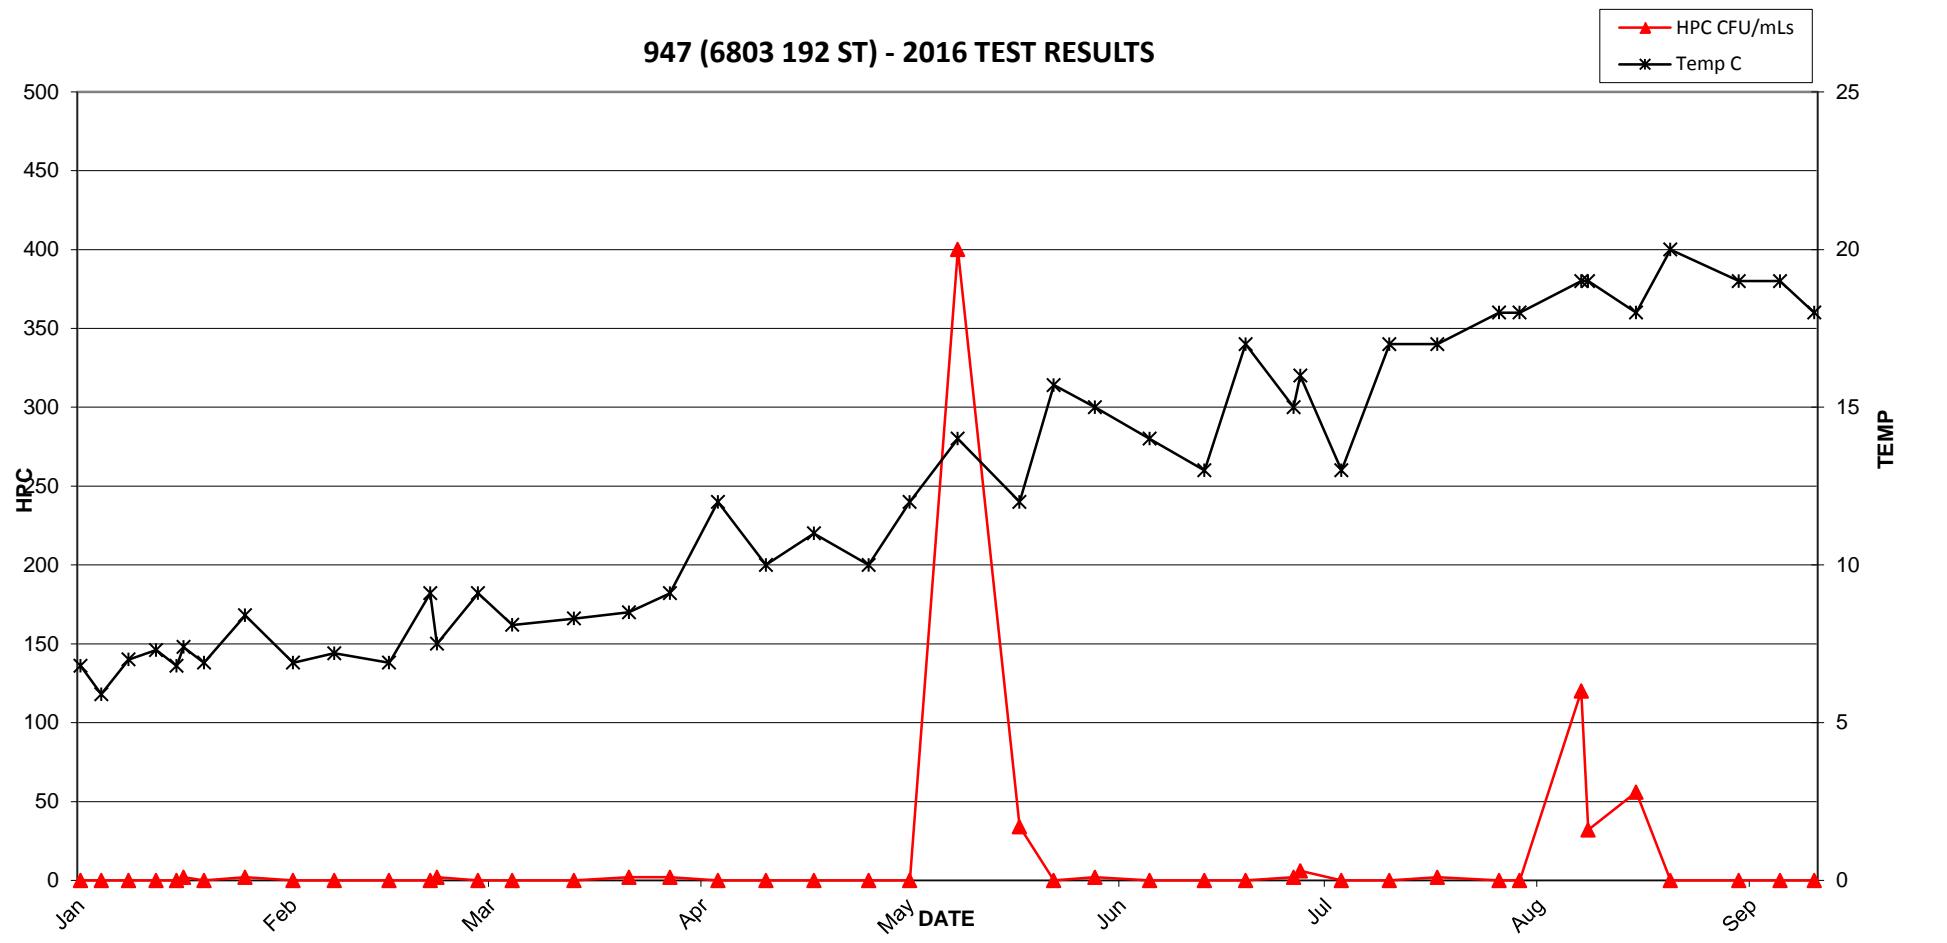


### 947 (6803 192 ST) - 2016 TEST RESULTS

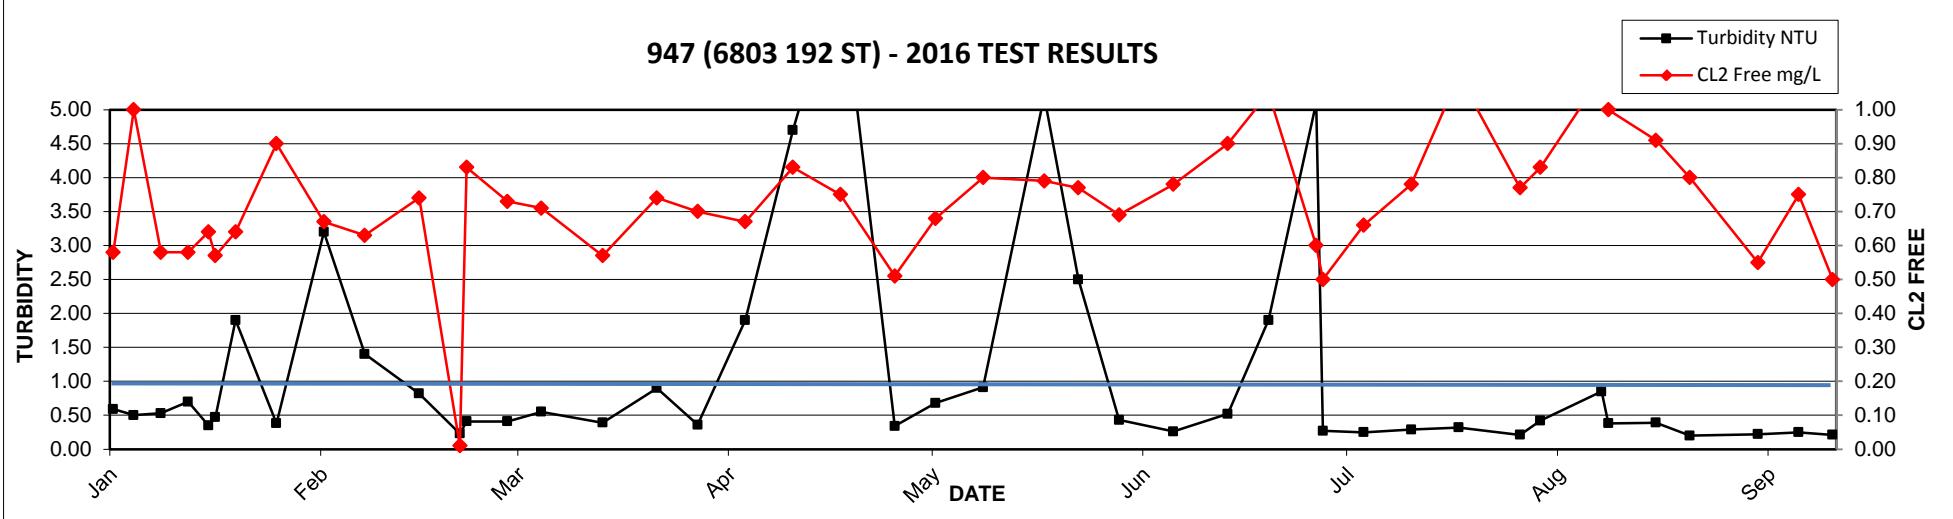


**2016 MV Laboratory Report - 948 (66 AVE & 172 ST)**

Date Collected	CL2 Free mg/L	Ecoli MF/100mLs	HPC CFU/mLs	Tcoli MF/100mLs	Temp C	Turbidity NTU
06-Jan	0.12	<1	80	<1	7.8	0.26
11-Jan	0.06	<1	78	<1	6.9	0.27
14-Jan	0.03	<1	38	<1	8.4	0.23
18-Jan	0.13	<1	32	<1	7.7	0.29
22-Jan	0.06	<1	<2	<1	8.5	0.33
25-Jan	0.06	<1	<2	<1	8.3	0.26
26-Jan	0.06	<1	2	<1	8.3	0.32
29-Jan	0.08	<1	<2	<1	8.3	0.27
01-Feb	0.07	<1	<2	<1	8.3	0.28
10-Feb	0.07	<1	<2	<1	9.3	0.34
15-Feb	0.06	<1	6	<1	9.3	0.35
22-Feb	0.01	<1	2	<1	8.3	0.35
01-Mar	0.09	<1	2	<1	8.4	0.28
10-Mar	0.12	<1	<2	<1	9.6	0.28
15-Mar	0.01	<1	22	<1	8.9	0.33
24-Mar	0.15	<1	<2	<1	8.9	0.28
31-Mar	0.09	<1	8	<1	9.1	0.21
05-Apr	0.01	<1	2	<1	9.9	0.23
13-Apr	0.06	<1	4	<1	9.8	0.24
19-Apr	0.06	<1	4	<1	11	0.25
26-Apr	0.16	<1	<2	<1	10	0.21
05-May	0.04	<1	6	<1	11	0.26
12-May	0.16	<1	<2	<1	12	0.25
16-May	0.05	<1	2	<1	12	0.25
25-May	0.06	<1	<2	<1	13	0.30
31-May	0.04	<1	4	<1	13	0.31
08-Jun	0.04	<1	4	<1	14	0.28
16-Jun	0.13	<1	12	<1	12	0.26
21-Jun	0.06	<1	4	<1	14	0.25
29-Jun	0.04	<1	2	<1	14	0.37
05-Jul	0.11	<1	4	<1	14	0.25
12-Jul	0.04	<1	8	<1	15	0.22
19-Jul	0.04	<1	4	1	15	0.18
22-Jul	0.04	<1	6	<1	15	0.27
23-Jul	0.04	<1	2	<1	15	0.21
24-Jul	0.22	<1	<2	<1	15	0.20
28-Jul	0.11	<1	14	<1	16	0.23
04-Aug	0.04	<1	80	<1	16	0.23
10-Aug	0.10	<1	22	<1	18	0.28
16-Aug	0.06	<1	4	<1	17	0.19
24-Aug	0.08	<1	4	<1	18	0.20
04-Sep	0.04	<1	2	<1	17	0.22
07-Sep	0.04	<1	4	<1	17	0.21
12-Sep	0.10	<1	<2	<1	18	0.23
21-Sep	0.08	<1	22	<1	13	0.20
28-Sep	0.18	<1	10	<1	11	0.21
06-Oct	0.05	<1	14	<1	16	0.17
13-Oct	0.06	<1	32	<1	14	0.27
22-Oct	0.16	<1	42	<1	16	0.29
25-Oct	0.04	<1	94	<1	14	0.28
29-Oct	0.45	<1	48	<1	11	0.32
05-Nov	0.04	<1	<2	<1	14	0.28
11-Nov	0.04	<1	8	<1	14	0.36
14-Nov	0.13	<1	LA	<1	11	0.29
23-Nov	0.11	<1	6	<1	10	0.31
29-Nov	0.10	<1	8	<1	10	0.25
02-Dec	0.04	<1	38	<1	12	0.27
06-Dec	0.06	<1	24	<1	7	0.27
19-Dec	0.06	<1	12	<1	7	0.26
22-Dec	0.43	<1	<2	<1	8	0.33
29-Dec	0.50	<1	NA	<1	6	0.28

### 948 (66 AVE & 172 ST) - 2016 TEST RESULTS

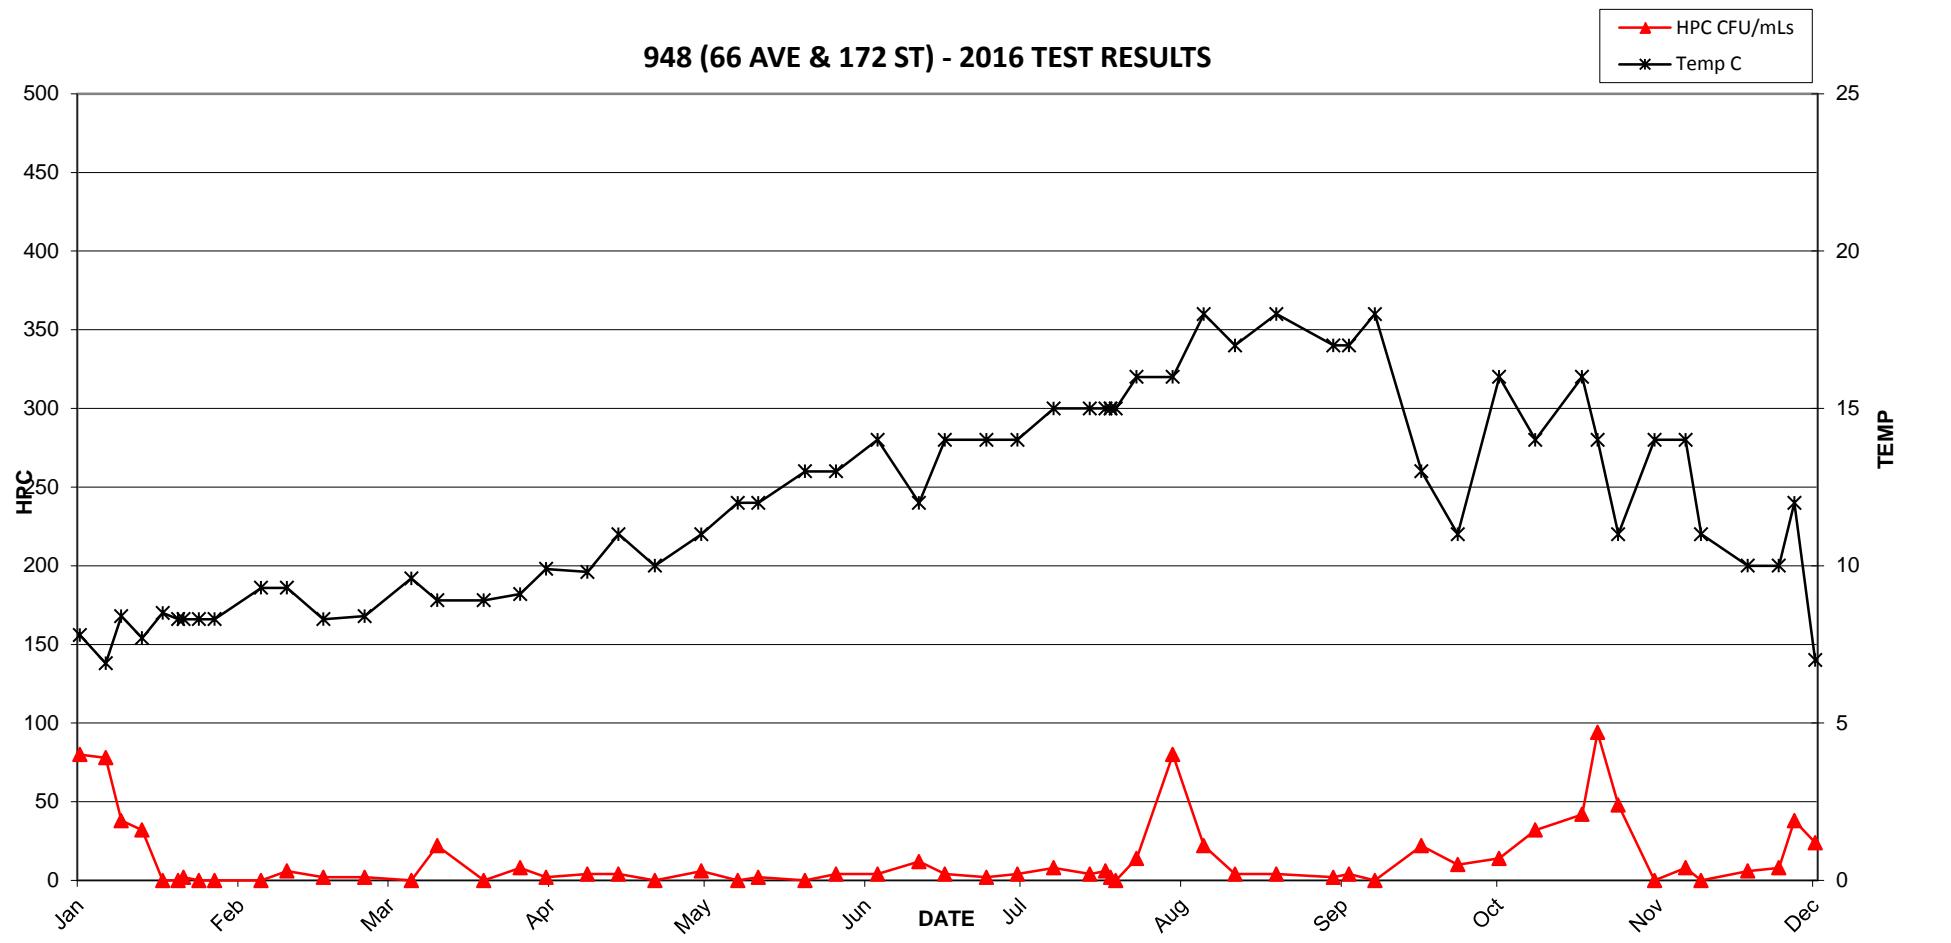


### 948 (66 AVE & 172 ST) - 2016 TEST RESULTS

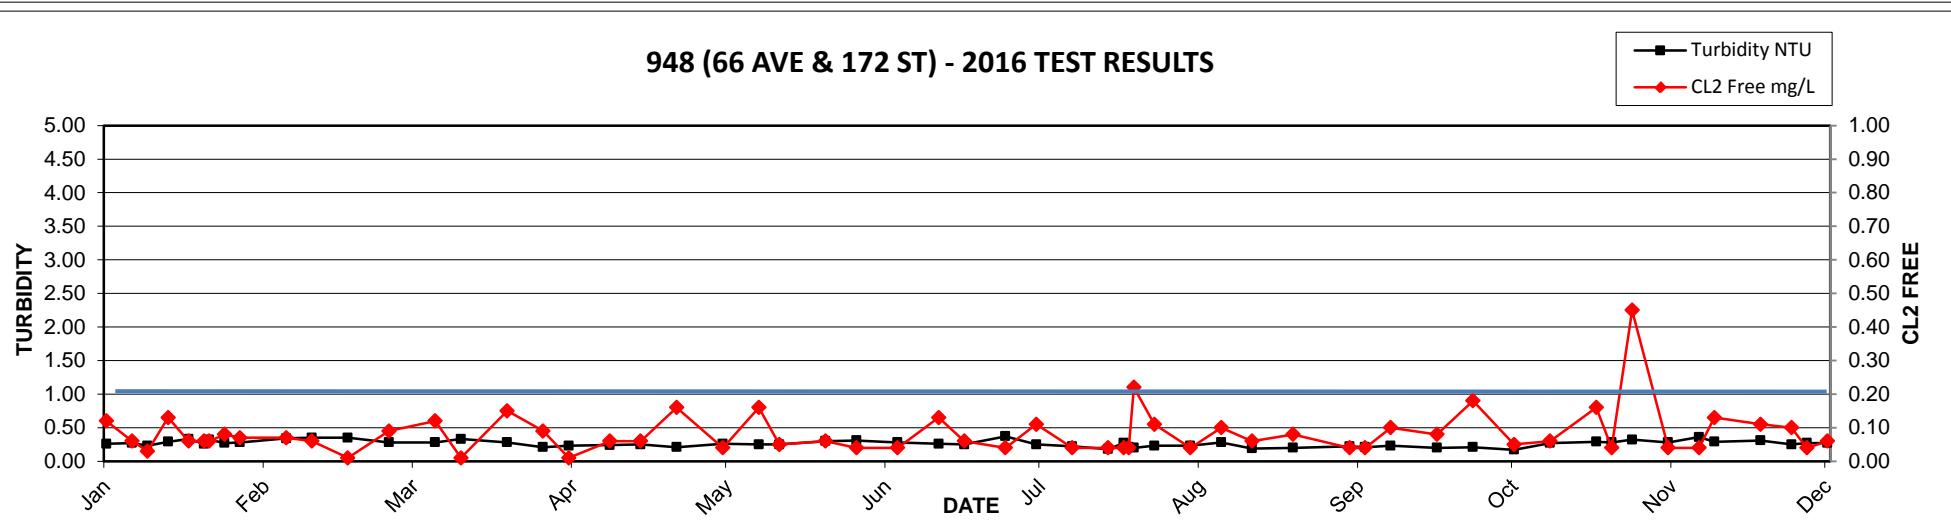


**2016 MV Laboratory Report - 949 (7362 182 ST)**

Date Collected	CL2 Free mg/L	Ecoli MF/100mLs	HPC CFU/mLs	Tcoli MF/100mLs	Temp C	Turbidity NTU
05-Jan	0.24	<1	2	<1	6.8	0.35
07-Jan	0.39	<1	<2	<1	6.9	0.32
11-Jan	0.33	<1	<2	<1	6.6	0.26
11-Jan	0.31	<1	<2	<1	6.5	0.29
14-Jan	0.09	<1	<2	<1	6.3	0.24
18-Jan	0.20	<1	2	<1	6.9	0.41
20-Jan	0.17	<1	<2	<1	6.5	0.29
22-Jan	0.10	<1	<2	<1	7.6	0.25
22-Jan	0.18	<1	4	<1	6.7	0.29
25-Jan	0.33	<1	<2	<1	7.3	0.26
26-Jan	0.21	<1	<2	<1	7.4	0.33
29-Jan	0.13	<1	2	<1	7.5	0.26
04-Feb	0.07	<1	<2	<1	8.3	0.28
11-Feb	0.21	<1	<2	<1	8.1	0.65
17-Feb	0.16	<1	<2	<1	8.1	0.41
25-Feb	0.24	<1	<2	<1	7.9	0.35
02-Mar	0.38	<1	10	<1	8.5	0.33
03-Mar	0.15	<1	<2	<1	8.7	0.31
09-Mar	0.16	<1	<2	<1	8.5	0.29
14-Mar	0.25	<1	<2	<1	8.4	0.41
17-Mar	0.13	<1	<2	<1	7.9	0.26
23-Mar	0.14	<1	2	<1	9.4	0.24
31-Mar	0.14	<1	<2	<1	9.3	0.28
06-Apr	0.23	<1	<2	<1	10	0.23
13-Apr	0.04	<1	24	<1	11	0.41
20-Apr	0.69	<1	2	<1	11	14.00
22-Apr	0.32	<1	<2	<1	12	0.26
27-Apr	0.04	<1	12	<1	12	0.41
05-May	0.23	<1	8	<1	11	0.29
11-May	0.59	<1	<2	<1	13	0.28
18-May	0.07	<1	2	<1	15	0.33
27-May	0.26	<1	<2	<1	13	0.22
01-Jun	0.20	<1	2	<1	15.2	0.27
07-Jun	0.34	<1	<2	<1	16	0.32
15-Jun	0.28	<1	<2	<1	16	0.24
23-Jun	0.11	<1	<2	<1	16	0.30
29-Jun	0.04	<1	<2	<1	18	0.43
06-Jul	0.16	<1	2	<1	18	0.24
13-Jul	0.12	<1	<2	<1	13	0.25
20-Jul	0.04	<1	2	<1	19	0.25
27-Jul	0.18	<1	<2	<1	19	0.24
29-Jul	0.33	<1	<2	<1	19	0.21
05-Aug	0.28	<1	4	<1	19	0.20
08-Aug	0.26	<1	2	<1	18	0.28
17-Aug	0.14	<1	4	<1	19	0.32
18-Aug	0.35	<1	<2	<1	20	0.29
25-Aug	0.21	<1	8	<1	19	0.36
30-Aug	0.22	<1	<2	<1	21	0.25
09-Sep	0.31	<1	<2	<1	19	0.18
15-Sep	0.16	<1	<2	<1	19	0.18
20-Sep	0.12	<1	8	<1	18	0.62
28-Sep	0.12	<1	<2	<1	16	0.16
30-Sep	0.09	<1	6	<1	16	0.23
05-Oct	0.04	<1	24	<1	16	0.20
13-Oct	0.26	<1	230	<1	17	0.18
20-Oct	0.17	<1	28	<1	16	0.49
25-Oct	0.27	<1	<2	<1	16	0.34
01-Nov	0.59	<1	4	<1	13	0.40
09-Nov	0.49	<1	<2	<1	13	0.31
16-Nov	0.48	CG	66	CG	12	0.49
18-Nov	0.21	<1	<2	<1	11	0.36
22-Nov	0.50	<1	<2	<1	11	0.28
25-Nov	0.49	<1	<2	<1	11	0.39
29-Nov	0.70	<1	<2	<1	10	0.55
01-Dec	0.58	<1	<2	<1	8	0.23
08-Dec	0.67	<1	<2	<1	6	0.31
12-Dec	0.69	<1	<2	<1	7	0.27
21-Dec	0.35	<1	<2	<1	8	0.24
30-Dec	0.64	<1	NA	<1	6	0.29

### 949 (7362 182 ST) - 2016 TEST RESULTS

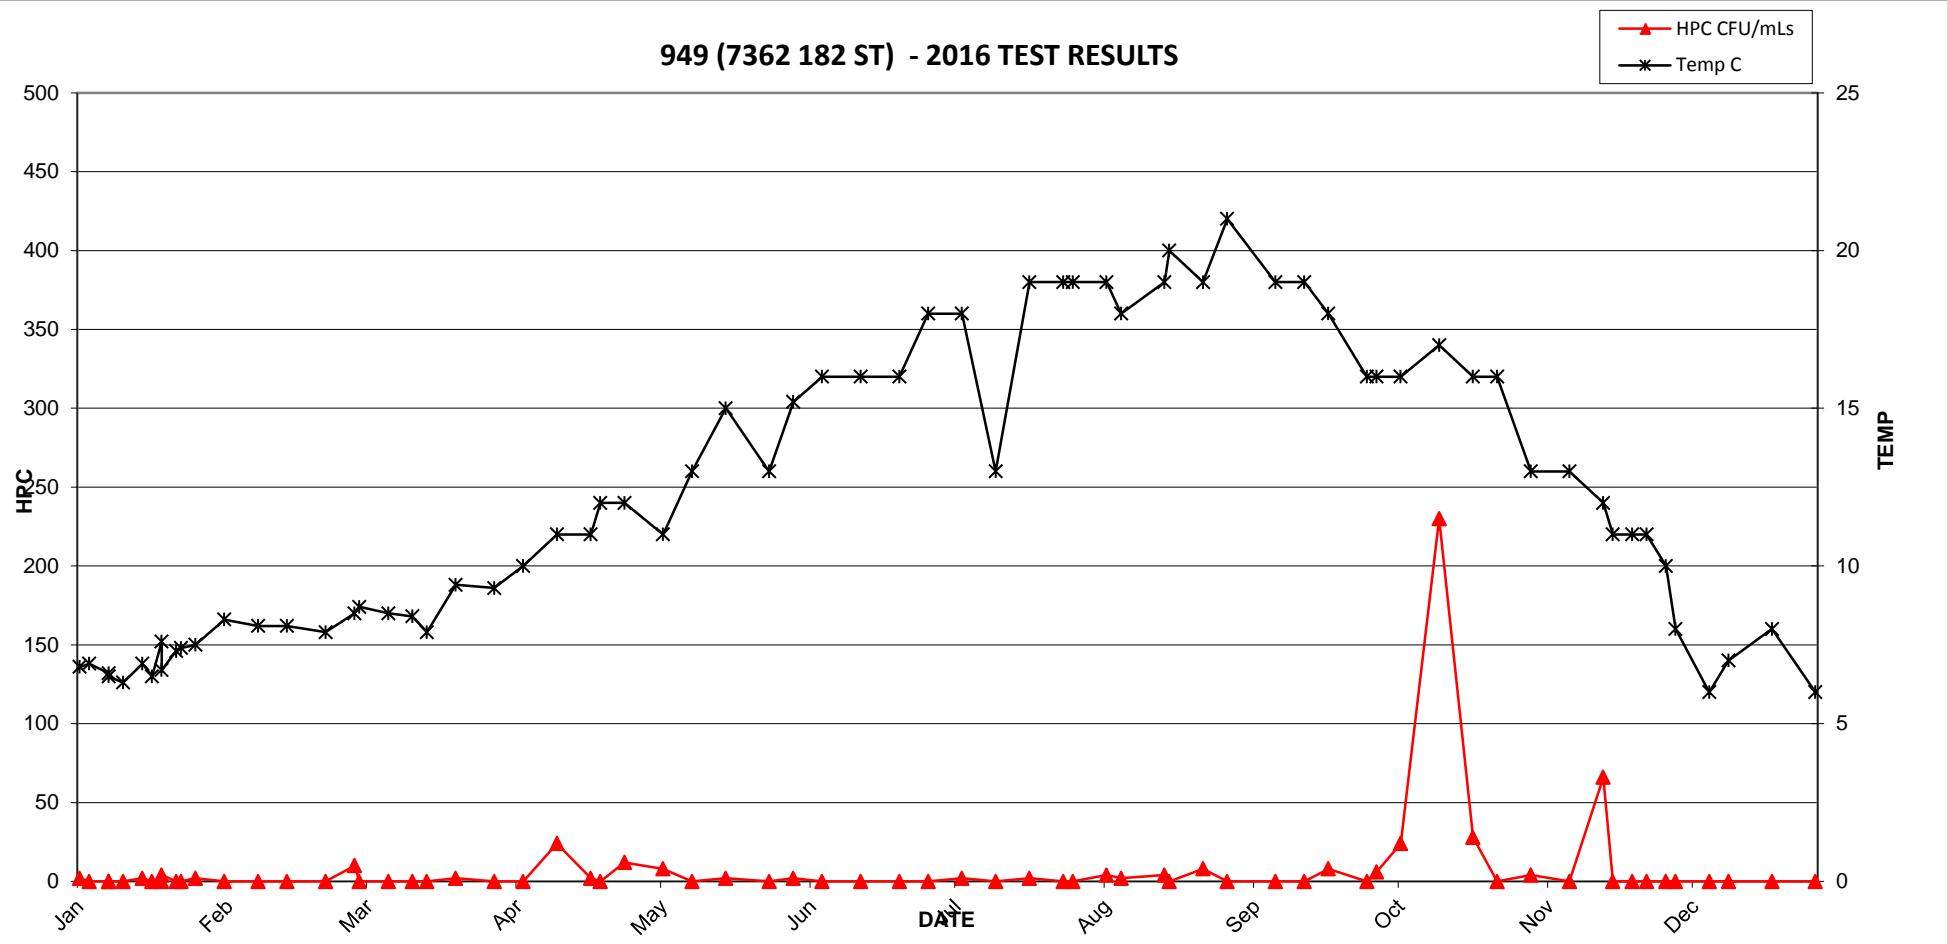


### 949 (7362 182 ST) - 2016 TEST RESULTS

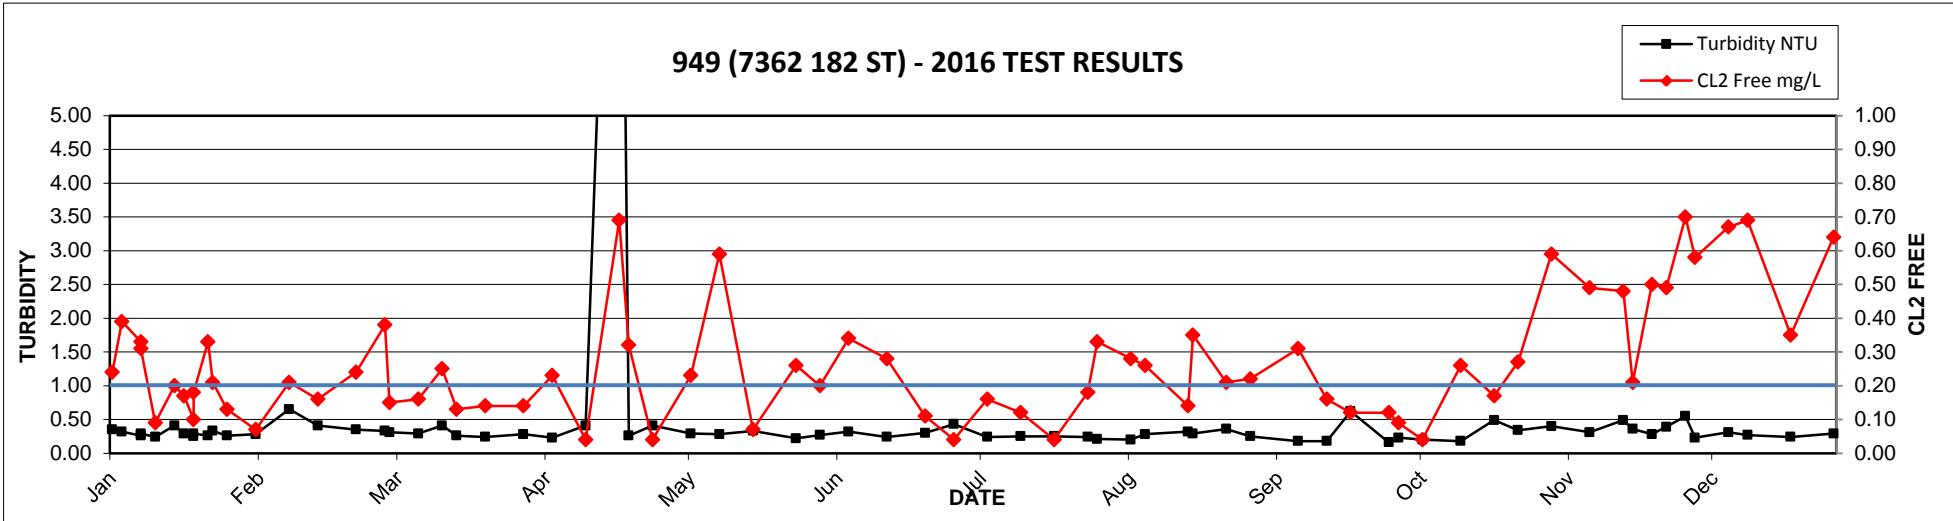


**2016 MV Laboratory Report - 951 (2010 192 ST)**

Date Collected	CL2 Free mg/L	Ecoli MF/100mLs	HPC CFU/mLs	Tcoli MF/100mLs	Temp C	Turbidity NTU
06-Jan	0.11	<1	130	<1	7.2	0.25
11-Jan	0.15	<1	<2	<1	7	0.33
14-Jan	0.20	<1	<2	<1	8.9	0.24
18-Jan	0.12	<1	2800	<1	7.3	0.28
22-Jan	0.16	<1	8	<1	8.7	0.29
25-Jan	0.06	<1	2	<1	8.9	0.28
26-Jan	0.36	<1	<2	<1	8.2	0.45
03-Feb	0.16	<1	<2	<1	7.2	0.26
12-Feb	0.09	<1	390	<1	9.7	0.33
17-Feb	0.18	<1	2	<1	7.1	0.31
18-Feb	0.24	<1	<2	<1	9	0.34
25-Feb	0.23	<1	<2	<1	7	0.36
04-Mar	0.23	<1	<2	<1	8.2	0.30
08-Mar	0.05	<1	310	<1	9.1	0.29
16-Mar	0.22	<1	<2	<1	9	0.46
22-Mar	0.15	<1	<2	<1	8.2	0.24
30-Mar	0.36	<1	<2	<1	8.1	0.35
06-Apr	0.37	<1	<2	<1	11	0.37
07-Apr	0.21	<1	<2	<1	10	0.28
08-Apr	0.29	<1	<2	<1	12	0.28
13-Apr	0.13	<1	<2	<1	12	0.26
19-Apr	0.27	<1	2	<1	12	0.32
21-Apr	0.20	<1	6	<1	10	0.38
26-Apr	0.24	<1	<2	<1	9.8	0.25
03-May	0.31	<1	<2	<1	13	0.30
10-May	0.12	<1	<2	<1	14	0.35
16-May	0.13	<1	<2	<1	11	0.27
24-May	0.38	<1	<2	<1	15	0.44
01-Jun	0.56	<1	4	<1	14	0.36
06-Jun	0.43	<1	2	<1	13	0.33
15-Jun	0.56	<1	4	<1	11	0.29
21-Jun	0.40	<1	<2	<1	12	0.25
27-Jun	0.62	<1	<2	<1	15	0.29
05-Jul	0.40	<1	<2	<1	14	0.27
12-Jul	0.41	<1	<2	<1	14	0.29
18-Jul	0.74	<1	2	<1	17	0.30
27-Jul	0.50	<1	<2	<1	14	0.26
28-Jul	0.29	<1	<2	<1	17	0.22
03-Aug	0.44	<1	2	<1	16	0.26
09-Aug	0.45	<1	<2	<1	16	0.21
15-Aug	0.39	<1	<2	<1	17	0.23
24-Aug	0.52	<1	<2	<1	20	0.22
01-Sep	0.49	<1	<2	<1	20	0.28
07-Sep	0.36	<1	<2	<1	18	0.23
13-Sep	0.19	<1	<2	<1	18	0.18
20-Sep	0.24	<1	<2	<1	18	0.21
27-Sep	0.55	<1	<2	<1	19	0.36
07-Oct	0.31	<1	<2	<1	19	0.18
12-Oct	0.13	<1	<2	<1	16	0.24
21-Oct	0.32	<1	<2	<1	18	0.31
26-Oct	0.04	<1	<2	<1	15	0.28
01-Nov	0.04	<1	LA	<1	14	0.32
08-Nov	0.04	<1	4	<1	15	0.42
15-Nov	0.04	<1	12	<1	14	0.29
18-Nov	0.04	<1	2	<1	14	0.25
24-Nov	0.04	<1	2	<1	12	0.38
28-Nov	0.15	<1	<2	<1	9	0.26
09-Dec	0.06	<1	<2	<1	11	0.31
13-Dec	0.24	<1	12	<1	8	0.24
15-Dec	0.04	<1	24	<1	9	0.23
19-Dec	0.09	<1	2	<1	10	0.25
28-Dec	0.05	<1	NA	<1	9	0.26

### 951 (2010 192 ST) - 2016 TEST RESULTS


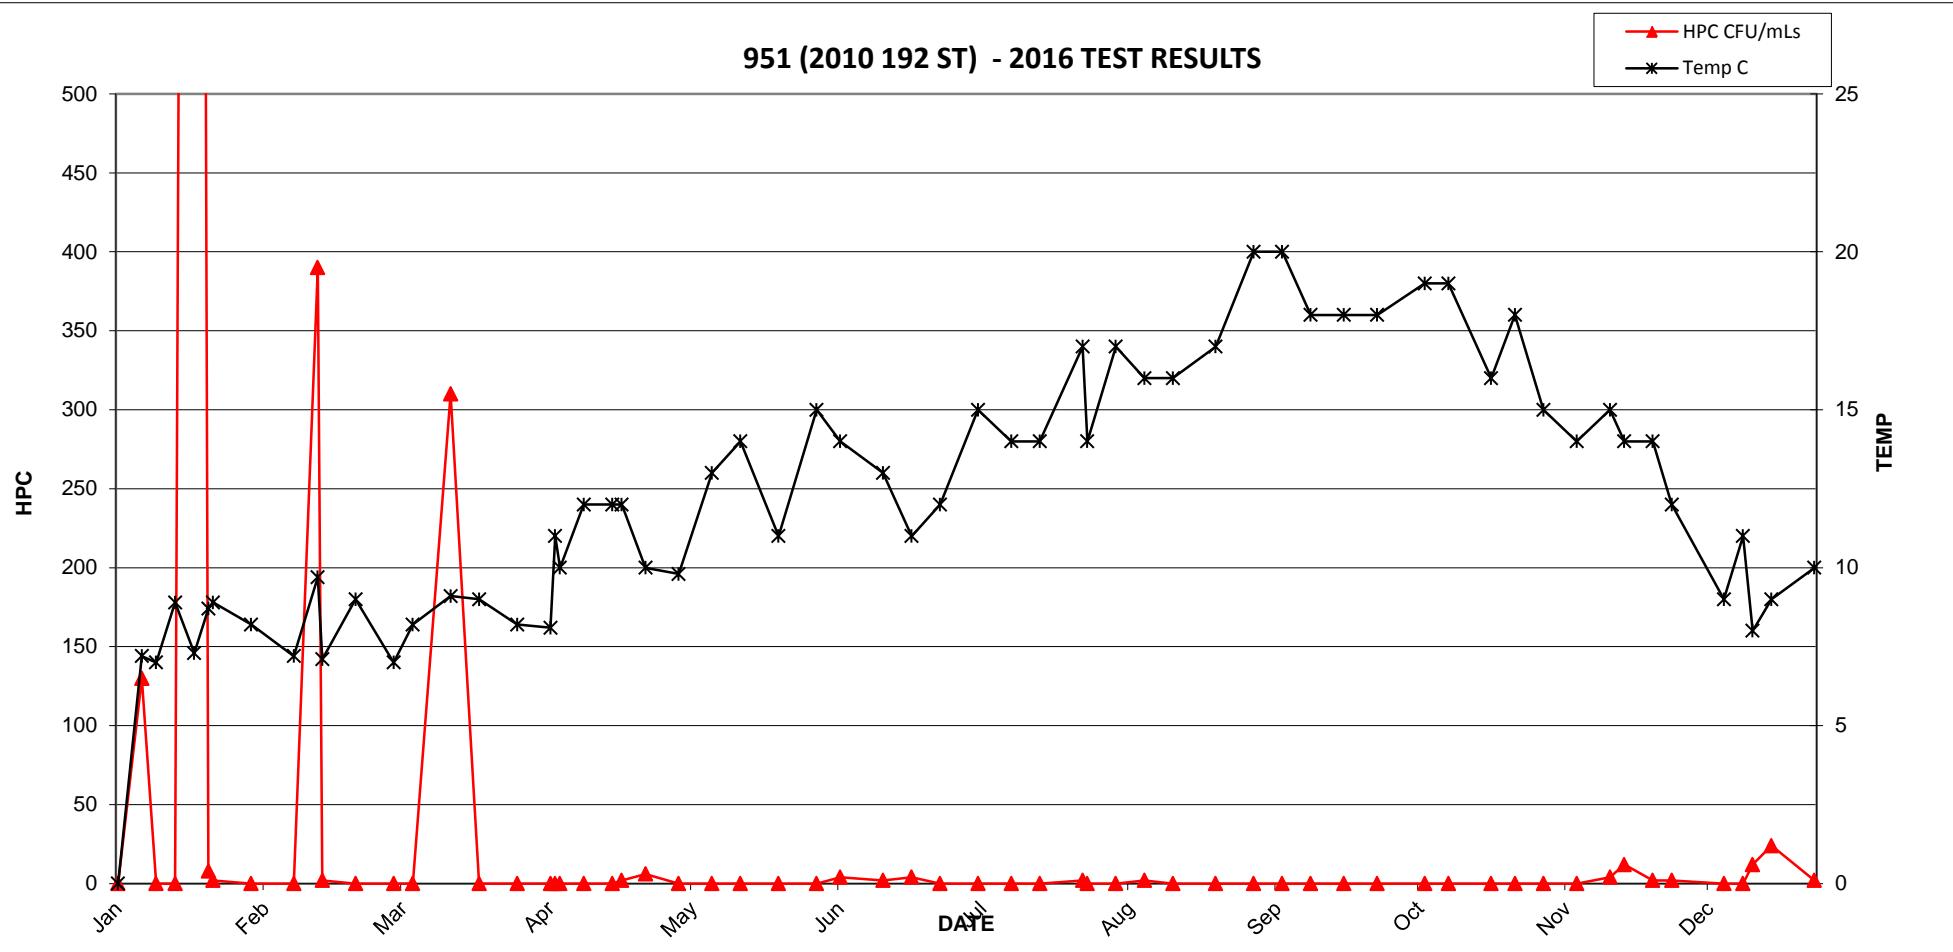


### 951 (2010 192 ST) - 2016 TEST RESULTS

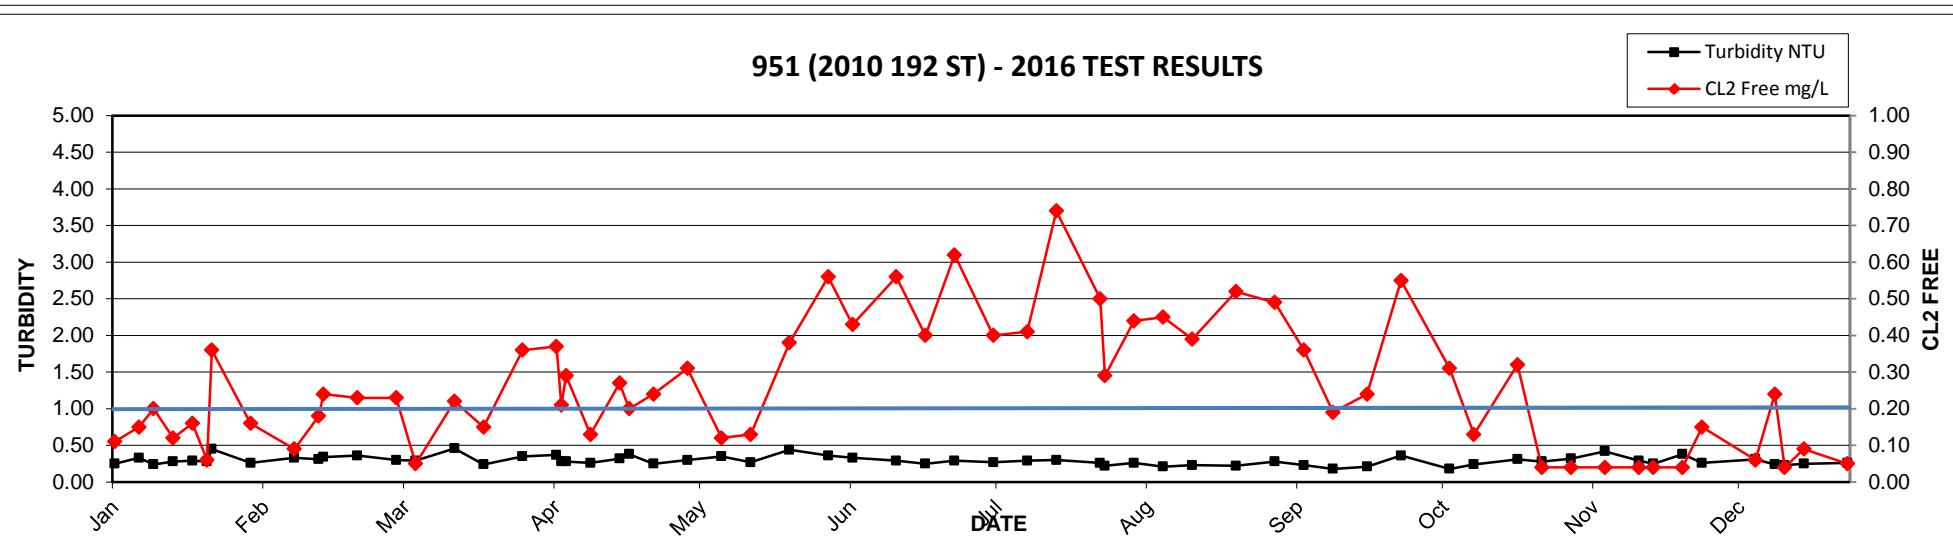

**2016 MV Laboratory Report - 952 (19026 28 AVE)**

Date Collected	CL2 Free mg/L	Ecoli MF/100mLs	HPC CFU/mLs	Tcoli MF/100mLs	Temp C	Turbidity NTU
06-Jan	0.79	<1	<2	<1	7.1	0.32
11-Jan	0.48	<1	<2	<1	7.3	0.33
14-Jan	0.79	<1	<2	<1	7.1	0.27
18-Jan	0.56	<1	<2	<1	6.9	0.30
22-Jan	0.81	<1	<2	<1	7.2	0.32
25-Jan	0.58	<1	<2	<1	7.3	0.29
26-Jan	0.83	<1	<2	<1	7.1	0.40
03-Feb	0.77	<1	<2	<1	7.3	0.39
12-Feb	0.76	<1	<2	<1	8.7	0.40
17-Feb	0.60	<1	<2	<1	7.2	0.57
18-Feb	0.79	<1	<2	<1	8.7	0.37
25-Feb	0.67	<1	<2	<1	7	0.43
04-Mar	0.71	<1	<2	<1	8.1	0.39
08-Mar	0.65	<1	<2	<1	8.7	0.38
16-Mar	0.64	<1	<2	<1	7.7	0.81
17-Mar	0.55	<1	<2	<1	8	0.28
22-Mar	0.67	<1	<2	<1	8.1	0.29
30-Mar	0.68	<1	<2	<1	8	0.32
06-Apr	0.77	<1	6	<1	9.9	0.65
07-Apr	0.69	<1	<2	<1	8.7	0.30
08-Apr	0.79	<1	<2	<1	9.1	0.23
13-Apr	0.66	<1	<2	<1	9.8	0.32
19-Apr	0.80	<1	<2	<1	10	0.60
21-Apr	0.73	<1	<2	<1	10	0.34
26-Apr	0.59	<1	<2	<1	10	0.27
03-May	0.74	<1	<2	<1	12	0.26
10-May	0.79	<1	<2	<1	11	0.29
16-May	0.77	<1	<2	<1	12	0.32
24-May	0.71	<1	<2	<1	13	0.25
01-Jun	0.84	<1	<2	<1	12.2	0.34
06-Jun	0.78	<1	2	<1	12	0.33
15-Jun	0.90	<1	<2	<1	11	0.41
21-Jun	0.73	<1	<2	<1	12	0.27
27-Jun	0.98	<1	<2	<1	13	0.28
05-Jul	0.81	<1	<2	<1	14	0.26
12-Jul	0.80	<1	<2	<1	12	0.32
18-Jul	0.97	<1	<2	<1	15	0.27
27-Jul	0.86	<1	2	<1	15	0.34
28-Jul	0.89	<1	<2	<1	16	0.29
03-Aug	0.80	<1	<2	<1	17	0.26
09-Aug	0.89	<1	<2	<1	16	0.24
15-Aug	0.85	<1	<2	<1	17	0.27
24-Aug	1.00	<1	<2	<1	18	0.32
01-Sep	0.79	<1	<2	<1	18	0.24
07-Sep	0.67	<1	2	<1	18	0.34
13-Sep	0.98	<1	<2	<1	19	0.22
20-Sep	0.77	<1	<2	<1	18	0.33
27-Sep	0.94	<1	<2	<1	18	0.35
07-Oct	1.00	<1	<2	<1	17	0.18
12-Oct	0.99	<1	<2	<1	13	0.22
21-Oct	0.99	<1	2	<1	14	0.38
26-Oct	0.94	<1	2	<1	12	0.39
01-Nov	0.70	<1	<2	<1	12	0.40
08-Nov	0.75	<1	<2	<1	12	0.47
15-Nov	0.85	<1	<2	<1	11	0.45
18-Nov	0.77	<1	<2	<1	11	0.32
24-Nov	0.76	<1	<2	<1	10	0.34
28-Nov	0.59	<1	<2	<1	9	0.38
09-Dec	0.58	<1	<2	<1	8	0.39
15-Dec	0.35	<1	<2	<1	7	0.27
19-Dec	0.48	<1	<2	<1	7	0.22
28-Dec	0.62	<1	NA	<1	6	0.25

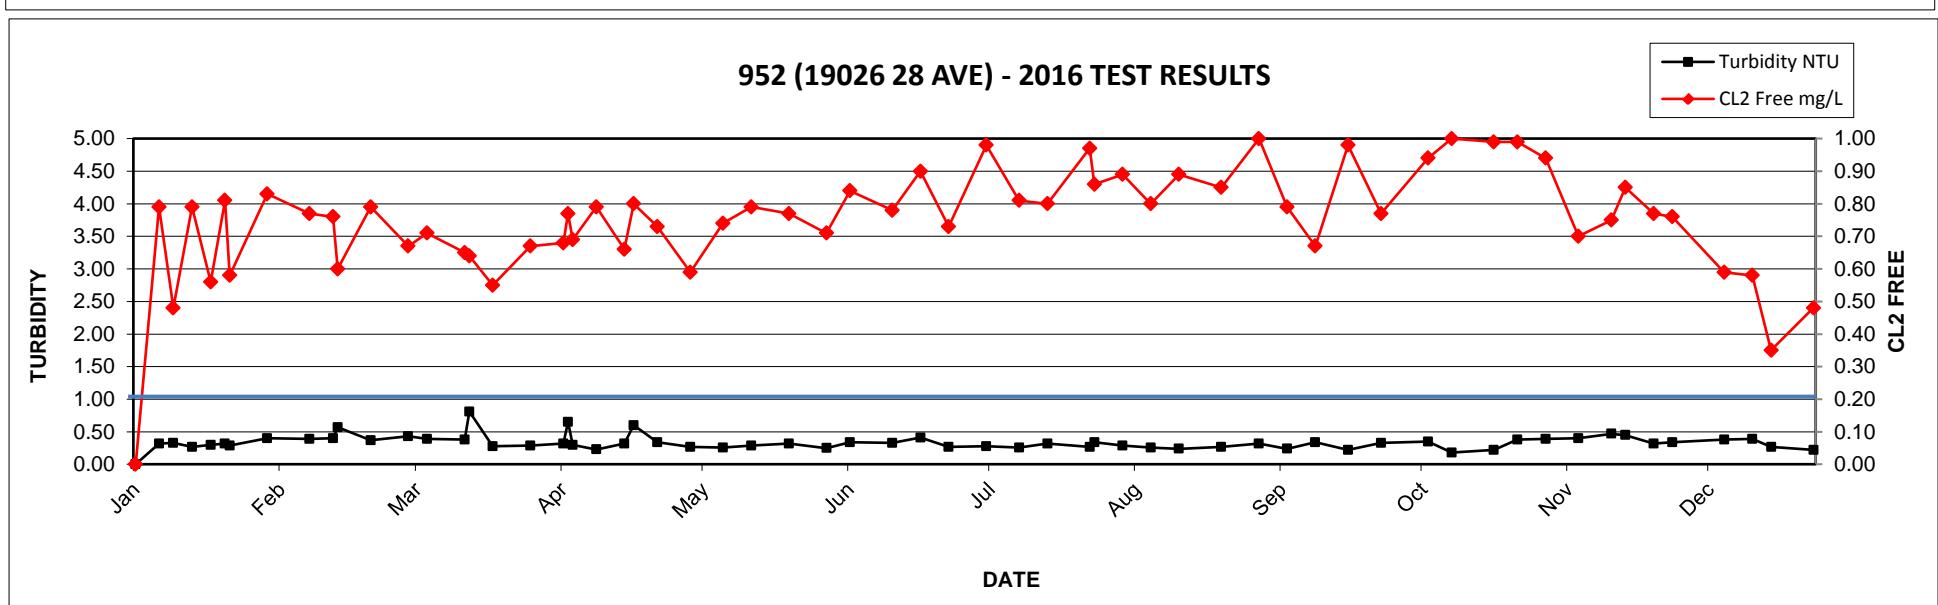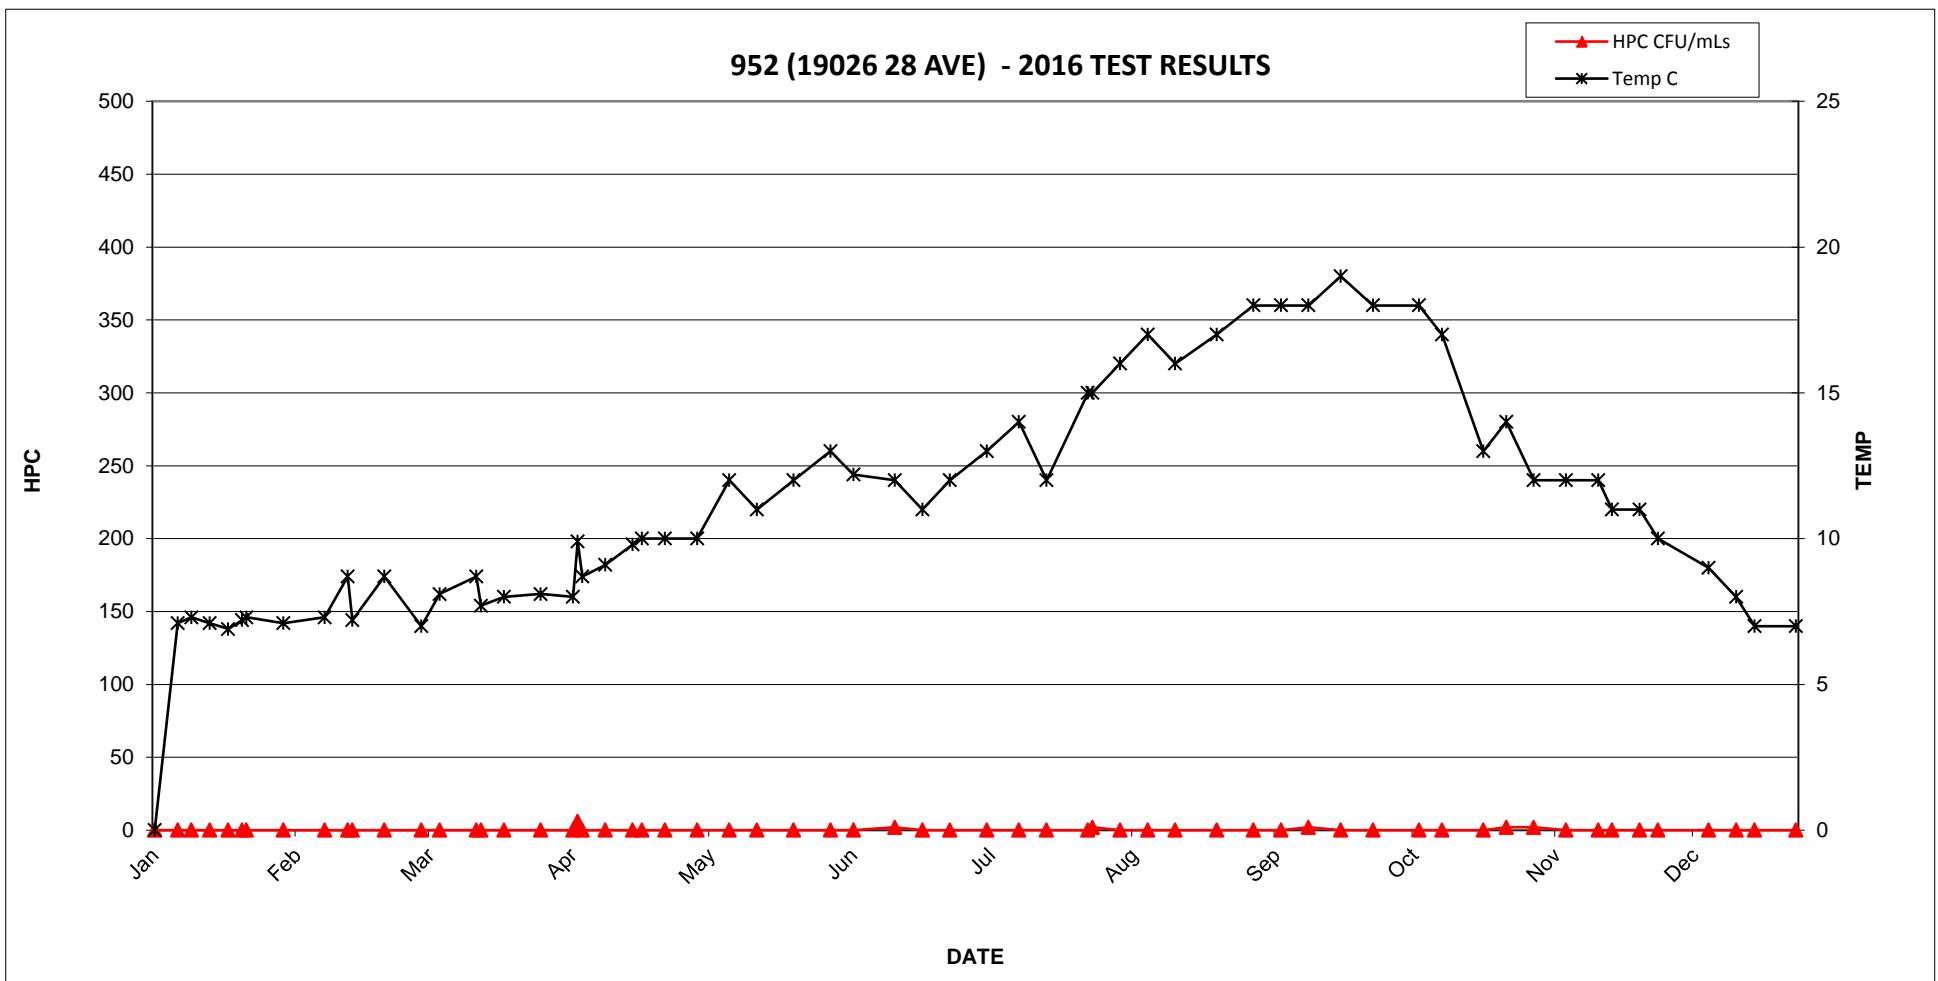

## **APPENDIX B**

---

### **Water Quality Monitoring and Reporting Plan for Metro Vancouver and Member Municipalities**



# **Water Quality Monitoring and Reporting Plan**

## **For Metro Vancouver and Member Municipalities**



**Updated: September, 2008**

## **Table of Contents**

1. INTRODUCTION .....	1
1.1    Background.....	1
Table 1. Water Supplier Responsibilities Under the Drinking Water Protection Act.....	1
1.2    Quality Control .....	2
2. DEFINITIONS.....	3
3. Source (Untreated) Water Quality Monitoring.....	3
3.1    Microbiological Monitoring .....	4
3.1.1    Bacteria .....	4
3.1.2 <i>Giardia</i> and <i>Cryptosporidium</i> .....	4
3.2    Chemical and Physical Monitoring.....	4
3.2.1    Turbidity .....	4
3.2.2    General Chemical and Physical Quality .....	4
Table 2. Physical and Chemical Testing of Metro Vancouver Source Waters (S).....	5
4. Transmission/Distribution System Monitoring – Treated Water .....	6
4.1    Bacteriology Sampling Stations – Type, Location and Number .....	6
4.1.1    Metro Vancouver Transmission Mains and Reservoirs.....	6
4.1.2    Municipal Distribution Mains.....	6
Table 3. Bacteriology Monitoring – Municipal Samples .....	7
4.2    Chemical and Physical Parameters .....	8
4.2.1    Metro Vancouver Transmission Mains.....	8
Table 4. Chemical/Physical Monitoring in Metro Vancouver Transmission System .....	8
4.2.2    Municipal Distribution Mains.....	9
Table 5. Chemical/Physical Monitoring in Municipal Distribution Systems .....	9
5. Reporting.....	10
Table 6. Reports .....	10
6. Emergency Response .....	11
6.1    Notification Requirements .....	11
Table 7. Notification for Unusual Situations Affecting Water Potability .....	11
6.2    Response Plans.....	12
6.3    Major Emergency Situations.....	12

## **Appendices**

- Appendix 1      Metro Vancouver Drinking Water Quality Monitoring Sites
- Appendix 2      Municipal Drinking Water Quality Monitoring Sites
- Appendix 3      Response Protocols for Water Emergencies
- Appendix 4      Contingency Plan for Water Quality

# 1. Introduction

## 1.1 Background

The Water Quality Monitoring and Reporting Plan (WQMRP) was originally developed under the BC Safe Drinking Water Regulation (BCSDWR) which was promulgated under the Health Act in 1992. In short, the BCSDWR required suppliers of drinking water (purveyors) in BC to hold an Operating Permit which, in effect, confirmed that the Medical Health Officer for the area in question had approved of the public water supply and the purveyor's plans for assuring potability, monitoring, reporting and notification in the case of emergency or other unusual circumstances. The BCSDWR was replaced in 2003 with the BC Drinking Water Protection Regulation (BCDWPR) under the Drinking Water Protection Act (DWPA) which was promulgated in 2001. This update builds on the original WQMRP which was published in May of 2000 as a result of joint efforts between Metro Vancouver, Metro Vancouver Municipalities, and the Region's Medical Health Officers. All parties mentioned above have been involved in the update of the plan.

The Drinking Water Protection Act places a number of responsibilities on water suppliers. Sections relevant to this plan are shown in the table below:

**Table 1. Water Supplier Responsibilities Under the Drinking Water Protection Act**

Section of Act	Requirement	Relevance
8	Operating Permits and Requirements For Water Systems	Places monitoring and reporting responsibilities on water suppliers.
10	Emergency Response and Contingency Plans	Places requirement for emergency response and contingency plans on water suppliers.
11	Water Monitoring Requirements	Outlines water monitoring and associated responsibilities for water suppliers.
12	Notice if Immediate Reporting Standard Not Met	Outlines immediate reporting responsibilities for laboratories and water suppliers.
13	Water Supplier Must Report Threats to Drinking Water	Places notification responsibilities on water suppliers for situations where the water might not be potable.
15	Publication of Other Information	Places reporting responsibilities on water suppliers.

Even though this document describes a monitoring and reporting plan for Metro Vancouver and its member municipalities using Metro Vancouver water sources, it can also be used as a template for monitoring and reporting on separate water supplies that exist within some municipalities. Many of the monitoring initiatives described in this plan are already in place. Hence, it is written for the most part in the present tense.

## 1.2 Quality Control

All analyses should be conducted by a laboratory that is approved by the Provincial Health Officer for bacteriological analyses and is certified by the Canadian Association for Environmental Analytical Laboratories (CAEAL) or an equivalent certification program for the other tests performed. It is recognized that certification may not be available for all parameters.

With the exception of *Giardia* and *Cryptosporidium*, all of the microbiological analyses discussed in this report are performed at the GVRD laboratory except for those for the City of Vancouver which are performed at the Provincial Health laboratory (BCCDC laboratory). The Provincial Health Officer has approved both laboratories for the analysis of drinking water samples.

For water from Metro Vancouver sources (Capilano, Seymour, Coquitlam) many of the chemical and physical analyses are performed by Metro Vancouver laboratory. Metro Vancouver laboratory is a member and is accredited by CAEAL. Metro Vancouver laboratory is accredited (or certified) for many of the available parameters offered by CAEAL including general parameters, metals, trihalomethanes (THMs) and total coliforms. Metro Vancouver laboratory also performs analyses for haloacetic acids (HAAs). CAEAL does not offer certification for HAAs or for radioisotopes.

Analyses for organic chemical contaminants (herbicides, pesticides, etc.) and uranium and radioactivity as shown in the Guidelines for Canadian Drinking Water Quality are performed by contract laboratories. The contract laboratories are accredited and the scope of accreditation includes the following parameters: BTEX, PAHs, THMs and specific pesticides. Metro Vancouver uses the Wisconsin State Laboratory of Hygiene, at the University of Wisconsin Center for Health Sciences, for radioactivity analyses. The US Environmental Protection Agency has certified this laboratory for radioactivity related analyses.

CAEAL certification and accreditation are valuable but they are no substitute for critical review of laboratory results (including review of Quality Control/Quality Assurance procedures and results) by the agency responsible for reporting the results. Metro Vancouver reviews all laboratory results (including results from Metro Vancouver laboratory and contract laboratories) for QA/QC and municipalities should do the same for results not reviewed for QA/QC by Metro Vancouver.

Samples should be collected and shipped in accordance with the most recent edition (21<sup>st</sup> edition now available) of Standard Methods For The Examination of Water and Wastewater (APHA, AWWA,WEF).

## **2. Definitions**

BCDWPR	British Columbia Drinking Water Protection Regulation
BCSDWR	British Columbia Safe Drinking Water Regulation
CAEAL	Canadian Association for Environmental Analytical Laboratories
Distribution System (D)	Municipally owned and operated water mains and reservoirs
DWO	Drinking Water Officer
DWPA	Drinking Water Protection Act
DWPR	Drinking Water Protection Regulation
<i>E. coli</i>	<i>Escherichia coli</i> is a member of the coliform group, part of the family Enterobacteriaceae, and is described as a facultative anaerobic, Gram-negative, non-spore forming, rod-shaped bacterium that possesses the enzyme β-glucuronidase.
GCDWQ	Guidelines For Canadian Drinking Water Quality
HPC	Heterotrophic Plate Count
LCOC	Lake City Operations Centre (GVRD)
Primary Disinfection	Initial disinfection of the water as it enters the water transmission system
SCADA	Supervisory Control and Data Acquisition (system)
Source Water (S)	Untreated water as it enters the GVRD water supply intakes.
Total Coliform	Gram-negative, non-spore forming, rod-shaped bacterium that develops a red colony with a metallic (golden) sheen within 24 hours at 35 °C on an endo-type medium containing lactose.
Transmission System (T)	Large diameter water mains and water reservoirs operated by the GVRD.
WQMRP	Water Quality Monitoring and Reporting Plan

## **3. Source (Untreated) Water Quality Monitoring**

Metro Vancouver monitors both the microbiological and chemical characteristics of the three major water sources, Capilano, Seymour and Coquitlam. Where a municipality uses a water source other than that from Metro Vancouver (i.e. from Capilano, Seymour or Coquitlam), it is the responsibility of the municipality to monitor the source water. Every effort is made to carry out the various monitoring programs according to the frequencies discussed below, however, it should be recognized that occasionally a scheduled sample may be missed due to equipment failure or inclement weather conditions.

## **3.1 Microbiological Monitoring**

### **3.1.1 Bacteria**

An important consideration in the type and degree of treatment required for a water supply is the bacteriological quality of the source water. In order to assist this assessment process in Metro Vancouver, and to maintain an ongoing record of source water quality, samples of untreated water are collected at the water supply intakes daily and analyzed for *E. coli*.

### **3.1.2 *Giardia* and *Cryptosporidium***

Metro Vancouver routinely monitors the source waters at the water supply intakes for *Giardia* and *Cryptosporidium*. One sample is taken at each intake every week. Analysis is carried out at the Enhanced Water Testing Laboratory, University of British Columbia.

## **3.2 Chemical and Physical Monitoring**

### **3.2.1 Turbidity**

Since elevated turbidity levels in water may interfere with disinfection, it is important that a water utility monitors the turbidity of the source water on a regular basis. Samples are collected daily from all three sources and analyzed for turbidity in the laboratory. These readings constitute Metro Vancouver's official turbidity readings, which are made available to the public daily. In addition, Metro Vancouver has in-line turbidity monitors at all water supply intakes. Results from these monitors are transmitted via SCADA to LCOC where appropriate action (changes in the operation of the water system) can be taken should a turbidity problem develop.

### **3.2.2 General Chemical and Physical Quality**

The chemical and physical characteristics of each water supply (before treatment) are tested on a routine basis according to the frequencies shown in Table 2. Monitoring is used to demonstrate compliance with the GCDWQ, provide up-to-date background information on water quality and to assess long term changes. Some water quality characteristics, such as iron, ammonia and organic carbon, are monitored more frequently by Metro Vancouver depending on operational requirements and other needs. Samples for source water analysis are collected just up-stream of chlorination in the chlorination plants.

**Table 2. Physical and Chemical Testing of Metro Vancouver Source Waters (S)**

Parameter	Frequency	Parameter	Frequency
Aldicarb	Annually	Glyphosate	Annually
Aldrin + Dieldrin	Annually	Iron	Semi-annually
Antimony	Semi-annually	Lead	Semi-annually
Aluminum (Tot. & Diss.)	Semi-annually	Malathion	Annually
Arsenic	Semi-annually	Manganese	Semi-annually
Atrazine + Metabolites	Annually	Mercury	Semi-annually
Azinphos-Methyl	Annually	Methoxychlor	Annually
Barium	Semi-annually	Metolachlor	Annually
Bendiocarb	Annually	Metribuzin	Annually
Benzene	Annually	Monochlorobenzene	Annually
Benzo( $\alpha$ )pyrene	Semi-annually	Nitrate	Semi-annually
Boron	Semi-annually	Nitrilotriacetic Acid (NTA)	Annually
Bromide	Quarterly	Odour	Complaint Basis
Bromoxynil	Annually	Paraquat (As Dichloride)	Annually
Cadmium	Semi-annually	Parathion	Annually
Carbaryl	Annually	Pentachlorophenol	Annually
Carbofuran	Annually	pH	Weekly
Carbon Tetrachloride	Annually	Phorate	Annually
Chloride	Annually	Picloram	Annually
Chlorpyrifos	Annually	Radionuclides (Gross Alpha And Beta)	Annually
Chromium	Semi-annually	Selenium	Annually
Colour	Weekly	Simazine	Annually
Copper	Semi-annually	Sodium	Semi-annually
Cyanazine	Annually	Sulphate	Semi-annually
Cyanide	Annually	Sulphide (as H <sub>2</sub> S)	N/A *
Diazinon	Annually	Taste	Complaint Basis
Dicamba	Annually	Temperature	Quarterly
Dichlorobenzene, 1,2-	Annually	Terbufos	Annually
Dichlorobenzene, 1,4-	Annually	Tetrachloroethylene	Annually
Dichloroethane, 1,2-	Annually	Tetrachlorophenol, 2,3,4,6-	Annually
Dichloroethylene, 1,1-	Annually	Toluene	Annually
Dichloromethane	Annually	Total Diss. Solids (TDS)	Semi-annually
Dichlorophenol, 2,4-	Annually	Trichloroethylene	Annually
Dichlorophenoxyacetic Acid 2,4 (2,4-D)	Annually	Trichlorophenol, 2,4,6-	Annually
Diclofop-Methyl	Annually	Trifluralin	Annually
Dimethoate	Annually	Turbidity	Daily
Dinoseb	Annually	Uranium	Annually
Diquat	Annually	Vinyl Chloride	Annually
Diuron	Annually	Xylenes (Total)	Annually
Ethylbenzene	Annually	Zinc	Semi-annually
Fluoride	Annually		

\* Sulphide (as H<sub>2</sub>S) not monitored on surface water supplies; should be monitored on well water.

## **4. Transmission/Distribution System Monitoring – Treated Water**

### **4.1 Bacteriology Sampling Stations – Type, Location and Number**

Dedicated sampling stations connected directly to the water main are preferred (over convenience stations in public buildings) for a number of reasons including consistency of results and accessibility. If the sample is not constantly running the sample line should be of suitable size to allow water from the main to reach the sample tap after a brief period of flushing.

#### **4.1.1 Metro Vancouver Transmission Mains and Reservoirs**

Each day, Metro Vancouver collects a sample from each water supply at a location downstream of disinfection and upstream of the first customer. Metro Vancouver also collects samples weekly from sites at or just before the last connection on all supply mains as well as at other sites of interest including sites just after river crossings. Samples are also collected weekly from all Metro Vancouver treated water reservoirs.

#### **4.1.2 Municipal Distribution Mains**

Municipal sampling locations for monitoring the bacteriological quality of the delivered water are distributed as follows:

- 10% source water - *this refers to water entering the municipal distribution grid from Metro Vancouver transmission mains.* Samples taken from Metro Vancouver transmission mains in the area can be used to meet this requirement as well as samples from the municipal distribution system just downstream of the connection to Metro Vancouver transmission main.
- 40% medium flow.
- 40% low flow.
- 10% dead ends, unlooped lines, stagnant areas.

The number of samples per municipality, as recommended by the Guidelines for Canadian Drinking Water Quality, is based on population (Table 3). Samples collected from all sites in Metro Vancouver transmission system and reservoirs are analyzed for total coliform bacteria. Samples from municipal distribution systems are analyzed for total coliform and *E. coli* bacteria. All samples analyzed in Metro Vancouver laboratory are also tested for the presence of Heterotrophic Plate Count bacteria on R2A media, with a 5 day incubation at 28 °C. This test is used to monitor the system for the early warning signs of regrowth.

Metro Vancouver sampling locations are shown in Appendix 1. Sampling locations in the municipal distribution systems are shown in Appendix 2.

**Table 3. Bacteriology Monitoring – Municipal Samples**

<b>City</b>	<b>Population (2004)</b>	<b>Number of Sample Sites</b>	<b>Minimum Number of Samples per Month as Required by Schedule B of the DWPR</b>
Burnaby	209,328	57	111
Coquitlam	126,434	28	103
Delta	101,125	26	100
Langley City	24,980	13	25
Langley Township	93,650	22	99
Maple Ridge	72,937	12	73
New Westminster	60,123	10	60
North Vancouver City	48,619	15	49
North Vancouver District	86,359	34	86
Pitt Meadows	16,267	7	16
Port Coquitlam	58,070	10	58
Port Moody	27,466	6	27
Richmond	176,438	25	108
Surrey	401,839	49	130
Vancouver	578,112	48	148
West Vancouver	44,545	17	45
<b>Total</b>	<b>2,126,292</b>	<b>379</b>	<b>1238</b>

This monitoring program provides a representative picture of drinking water quality in Metro Vancouver water system and within municipal mains. It does not provide a definite picture of drinking water quality within buildings, where water quality can change significantly due to pipe materials, standing times, temperature, and other factors. It can be assumed that samples taken within buildings will be of different quality than those taken from sites on municipal mains.

## 4.2 Chemical and Physical Parameters

### 4.2.1 Metro Vancouver Transmission Mains

Table 4 lists the chemical and physical testing program proposed for Metro Vancouver transmission mains. Sampling for the effects of water main lining associated problems will require expanding the sampling for the associated parameters (eg. BTEX) into affected municipal distribution systems as is described in the table.

**Table 4. Chemical/Physical Monitoring in Metro Vancouver Transmission System**

Parameter	Location	Frequency
Benzo( $\alpha$ )pyrene	Metro Vancouver mains with history of coal tar related problems and a representative number of affected municipal distribution mains.	Semi-annually
Bromate	Metro Vancouver mains downstream of ozonation.	Quarterly
Chloride	Metro Vancouver System. Primary chlorination evaluation stations and downstream of the secondary disinfection stations.	Semi-annually
Ethylbenzene	Metro Vancouver mains with history of epoxy lining related problems and a representative number of affected municipal distribution mains.	As required
Haloacetic acids	Metro Vancouver Sites – end of transmission system.	Quarterly
Odour	Any or all sites.	Complaint Basis
pH	Metro Vancouver Sites – before and after corrosion control.	Semi-annually
Sodium	Metro Vancouver Sites – after corrosion control and secondary disinfection.	Semi-annually
Taste	Any or all sites.	Complaint Basis
Temperature	Metro Vancouver Sites – primary disinfection evaluation stations.	Quarterly
Toluene	Metro Vancouver mains with history of epoxy lining related problems and a representative number of affected municipal distribution mains.	As required
Total Dissolved Solids	Metro Vancouver Sites – pre and post corrosion control.	Semi-annually
Trihalomethanes	Metro Vancouver Sites – end of transmission system.	Quarterly
Turbidity	Metro Vancouver Sites – after treatment.	Collected with bacteriological samples
Xylenes	Metro Vancouver mains with history of epoxy lining related problems and a representative number of affected municipal distribution mains.	As required

#### 4.2.2 Municipal Distribution Mains

The proposed monitoring program for chemical and physical characteristics of the water in municipal distribution mains is shown in Table 5. Except where otherwise noted, approximately 10% of the sample sites in each municipal system will be sampled for the following parameters at the frequency shown. The sample sites for this testing will be selected with regard to local conditions including factors such as water source, pipe materials, location of water treatment facilities, etc.

**Table 5. Chemical/Physical Monitoring in Municipal Distribution Systems**

Parameter	Location	Frequency
Free Chlorine Residual	All	Tests run when bacteriological samples are taken
Copper	Municipal Distribution System **	Semi-annually
Haloacetic acids	Municipal Sites – cross section, representative of all three sources. Minimum of one per municipality.	Quarterly
Iron	Representative municipal sites – unlined iron and steel mains.	Semi-annually
Lead	Municipal Distribution System **	Semi-annually
Odour	Any or all sites.	Complaint Basis *
pH	Municipal Sites – cross section, representative of all three sources. Minimum of one per municipality.	Semi-annually
Taste	Any or all sites.	Complaint Basis *
Temperature	Representative municipal sites.	Quarterly
Trihalomethanes	Municipal Sites – cross section, representative of all sources, minimum of three per municipality.	Quarterly
Turbidity	Municipal Sites – all.	Collected with bacteriological samples
Vinyl Chloride	Municipal sites where PVC pipe is used in the distribution system – minimum of one per potentially affected system.	Semi-annually
Zinc	Municipal Distribution System **	Semi-annually

\* If a complaint comes to Metro Vancouver, Metro Vancouver will bring it to the attention of the relevant municipality.

\*\* The GCDWQ stipulate that samples for metals analysis should be from a flushed location. This provides rationale to sample for metals in the distribution system as opposed to locations in buildings.

## 5. Reporting

Section 15 (b) of the DWPA requires a water supplier to report on monitoring results. As well, in accordance with Sec. 11 of the DWPR, each purveyor, municipal and Metro Vancouver, must make an annual written report to the consumers and to its Medical Health Officer by the end of June. The annual report will include the quality of the water with respect to all microbiological and chemical standards. This report must also include the purveyor's plan (including time lines) for addressing any standards that are not met. Reporting is summarized in Table 6.

**Table 6. Reports**

Title	Report Content	Target Audience	Frequency
Metro Vancouver Routine Municipal Reports	Municipal distribution system microbiological analyses and related parameters (chlorine, turbidity, temperature, HPC).*	Municipalities** Health Regions	Batch basis. In general once per week.
Metro Vancouver Monthly Reports	Metro Vancouver transmission mains microbiological analyses and related parameters (chlorine, turbidity, temperature, HPC). Information is used to supplement municipal monitoring data.	Health Regions	Monthly
GVRD (GVWD) Annual Water Quality Report	Metro Vancouver source water microbiological, chemical and physical quality, Metro Vancouver treated water quality, municipal water quality. Summary presentation of all monitoring information.	Health Regions Metro Vancouver Board Municipal Councils General Public	Annually (Public Report by the end of June)
Municipal Annual Water Quality Reports	Municipal distribution system water quality, microbiological and related parameters (see Table 5). Summary presentation of all source water chemistry and distribution system water monitoring information.	Health Regions Municipal Councils General Public	Annually (Public Report by the end of June)

\* Reports from Metro Vancouver lab for samples from municipalities using Metro Vancouver lab.

\*\* Preliminary reports are provided verbally or by electronic mail immediately if Metro Vancouver laboratory suspects a problem at a particular sample site. Written reports are sent out by Metro Vancouver lab only after data have been certified. Results not meeting standards will be highlighted in written reports where possible.

The WQMRP has been accepted by both Vancouver Coastal Health and the Fraser Health Authority. The WQMRP is intended to fully meet the requirements of the DWPA and the DWPR however it is acknowledged that there may be circumstances that the water supplier's MHO, DWO (or DWO delegate) may place additional requirements in accordance with the provisions of the DWPA.

## 6. Emergency Response

### 6.1 Notification Requirements

Public health should be notified in the situations shown in Table 7.

**Table 7. Notification for Unusual Situations Affecting Water Potability**

Situation	Notifying Agency	Agency Notified	Time Frame For Notification
Metro Vancouver <i>E. Coli</i> Positive Sample	Metro Vancouver	Metro Vancouver MHO Municipality(ies) <sup>1</sup>	Immediate
Municipal <i>E. Coli</i> Positive Sample	Laboratory <sup>2</sup> Municipality <sup>3</sup>	MHO (or delegate)	Immediate
Chemical Contamination - Metro Vancouver	Metro Vancouver	Metro Vancouver MHO Municipality(ies) <sup>1</sup>	Immediate
Chemical Contamination - Municipality	Municipality	MHO (or delegate)	Immediate
Turbidity > 5 NTU	Metro Vancouver	Metro Vancouver MHO Municipality(ies) <sup>1</sup>	Immediate
Disinfection Failure – Source Water (Primary Disinfection)	Metro Vancouver	Metro Vancouver MHO Municipality(ies) <sup>1</sup>	Immediate (As per DWPA)
Disinfection Failure – Rechlorination (Secondary Disinfection)	Metro Vancouver	Metro Vancouver MHO Municipality(ies) <sup>1</sup>	Immediate, in any situation in which the BCDWPR or the GCDWQ may not be met.
Loss of Pressure Due to High Demand	Municipality	MHO (or delegate) Metro Vancouver	Immediate
Line Break <sup>4</sup> – Municipality	Municipality	MHO (or delegate)	As required by Health Regions
Line Break <sup>4</sup> – Metro Vancouver	Metro Vancouver	Municipality(ies)	As required by Municipalities
Line Break <sup>5</sup> – Municipality	Municipality	MHO (or delegate)	Immediate
Line Break <sup>5</sup> – Metro Vancouver	Metro Vancouver	Metro Vancouver MHO Municipality(ies) <sup>1</sup>	Immediate

1. Affected municipality(ies) to notify local public health contact.
2. Laboratory to immediately notify the MHO, DWO (or delegates) and the water supplier as per section 12 (1) of the DWPA.
3. Municipality to immediately notify the MHO, DWO (or delegates) as per section 12 (2) of the DWPA.
4. With no suspected contamination.
5. With suspected contamination.

## **6.2 Response Plans**

Emergency situations with Metro Vancouver and municipal water supplies have been divided into four main areas of response as follows:

- An *E. coli* positive sample (in either Metro Vancouver water system or in a municipal water system).
- Loss of disinfection.
- A turbidity event.
- Loss of Metro Vancouver and municipal water system integrity (potential contamination).

A response protocol for each situation is provided in Appendix 3.

In addition, under Sec. 10 of the DWPA, each municipality is required to have its own emergency response plan to cover specific emergencies.

A Contingency Plan for Water Quality is provided in Appendix 4 for those situations where a boil water advisory may be required.

## **6.3 Major Emergency Situations**

Major natural disasters such as earthquakes would require the implementation of the emergency response plans that have been or are being developed by Metro Vancouver and each of the member municipalities. Documentation of these plans is beyond the scope of this document.

## **APPENDIX C**

---

### **B.C. Drinking Water Protection Regulation**

### **Guidelines for Canadian Drinking Water Quality – Summary Table**



## **B.C Drinking Water Protection Regulation**



B.C. Reg. 200/2003  
O.C. 508/2003

Deposited May 16, 2003

## ***Drinking Water Protection Act***

# **DRINKING WATER PROTECTION REGULATION**

**Note:** Check the Cumulative Regulation Bulletin 2015 and 2016 for any non-consolidated amendments to this regulation that may be in effect.

[includes amendments up to B.C. Reg. 41/2016, February 29, 2016]

### **[Link to Point in Time](#)**

### ***Contents***

- [1 Definitions](#)
- [2 Standards for potable water](#)
- [3 Domestic water system](#)
- [3.1 Exemptions](#)
  - [4 Prescribed water supply systems](#)
  - [5 Treatment](#)
  - [6 Construction permits](#)
  - [7 Operating permits and fees](#)
- [7.1 Decals](#)
- [7.2 Permits and decals not transferable](#)
- [7.3 Temporary facilities](#)
  - [8 Water monitoring analysis](#)
  - [9 Immediate reporting standard](#)
- [10 Public notification](#)
- [11 Time limits for publication](#)
- [12 Qualification standards for persons operating water supply systems](#)
- [13 Emergency response and contingency plan](#)
- [14 Well floodproofing](#)
- [15 Assessment response plan](#)

### **[Schedule A](#)**

### **[Schedule B](#)**

### **[Schedule C](#)**

### **Definitions**

- 1 In this regulation:**

**"Act"** means the *Drinking Water Protection Act*;

**"building system"** means a system, within a building, to which the British Columbia Plumbing Code applies, that receives water from a water supply system operating under a valid operating permit under the Act;

**"connection"** means the line from the water main to a dwelling, campsite or premises;

**"decal"** means an adhesive label that is issued and affixed to an operating permit at the time fees under this regulation are paid or remitted;

**"fiscal year"** means the period from April 1 in one year to March 31 in the next year;

**"small system"** means a water supply system that serves up to 500 individuals during any 24 hour period;

**"system within a system"** means a water supply system that, in the opinion of a drinking water officer or issuing official,

- (a) redistributes water from a water supply system operating under a valid operating permit under the Act, and
- (b) does not require further treatment processes, additional infrastructure or ongoing maintenance to prevent a drinking water health hazard.

[en. B.C. Reg. 352/2005, s. 1; am. B.C. Regs. 5/2007, App. 1, s. 1; 363/2008, s. 1; 87/2011, s. 1.]

## **Standards for potable water**

**2** The prescribed water quality standards for potable water are set out in Schedule A.

## **Domestic water system**

**3** The following are excluded from the definition of "domestic water system" in the Act:

- (a) equipment, works and facilities constructed, operated or maintained
  - (i) under a licence, as defined in the *Water Sustainability Act*, for conservation, power or storage purposes,

- (ii) under a permit issued under the *Water Sustainability Act*,
  - (iii) for bottled water production or distribution, or
  - (iv) for drinking water dispensing machines;
- (b) a reservoir relating to a licence or permit referred to in paragraph (a);
  - (c) a building system;
  - (d) a system within a system.

[en. B.C. Reg. 352/2005, s. 2; am. B.C. Regs. 363/2008, s. 2; 87/2011, s. 2; 41/2016, s. 9 (a).]

## **Exemptions**

**3.1** The following are exempt from section 6 of the Act:

- (a) a small system, if
  - (i) each recipient of the water from the small system has a point of entry or point of use treatment system that makes the water potable, and
  - (ii) the water supplier ensures that the location of non-potable water discharge and non-potable water piping are identified by markings that are permanent, distinct and easily recognized;
- (b) a water supply system, including a small system, if
  - (i) the system does not provide water for human consumption or food preparation purposes,
  - (ii) the system is not connected to a water supply system that provides water for human consumption or food preparation purposes, and
  - (iii) the water supplier ensures that the location of non-potable water discharge and non-potable water piping are identified by markings that are permanent, distinct and easily recognized.

[en. B.C. Reg. 122/2013.]

## **Prescribed water supply systems**

**4** (1) All water supply systems are prescribed for the purposes of sections 8, 10, 11 and 22 (1) (b) of the Act.

- (2) All water supply systems, except small systems, are prescribed for the purposes of section 9 of the Act.

[en. B.C. Reg. 352/2005, s. 4.]

## Treatment

- 5 (1) In this section:

**"surface water"** means water from a source which is open to the atmosphere and includes streams, lakes, rivers, creeks and springs.

- (2) For the purposes of section 6 (b) of the Act, drinking water from a water supply system must be disinfected by a water supplier if the water originates from

- (a) surface water, or
- (b) groundwater that, in the opinion of a drinking water officer, is at risk of containing pathogens.

[am. B.C. Regs. 352/2005, s. 5; 41/2016, s. 9 (b) and (c).]

## Construction permits

- 6 (1) The following individuals are authorized to issue construction permits:

- (a) a drinking water officer who is a professional engineer, or who is working under the direction of a professional engineer;
- (b) a professional engineer who has been approved by a drinking water officer.

- (2) An issuing official under subsection (1) may issue a construction permit to a person after receiving an application in a form satisfactory to the issuing official.

- (3) A person does not require a construction permit

- (a) if the person is undertaking emergency repairs to a water supply system,
- (b) for a water supply system that is a tank truck or a vehicle water tank, or
- (c) for a small system, provided that an issuing official waives the requirement for a construction permit.

- (4) A valid and subsisting construction permit that was issued under section 2 of the Safe Drinking Water Regulation, B.C. Reg. 230/92, before the repeal of that regulation is deemed to be a construction permit issued

under this regulation and remains valid until its expiration date unless earlier surrendered, suspended or cancelled.

[am. B.C. Reg. 352/2005, s. 6.]

## **Operating permits and fees**

- 7 (1) A drinking water officer may issue an operating permit to a water supplier after receiving
  - (a) an application for an operating permit in a form satisfactory to the drinking water officer, and
  - (b) the fee set out in Schedule C.

(2) An operating permit in force on March 31 of a year expires on March 31 of that year.

(3) Despite subsection (2), an operating permit issued for a period of less than 12 months expires on the date specified on the approved application.

(4) A drinking water officer may renew an operating permit if
  - (a) the operating permit was in force anytime during the 12 months prior to the renewal in respect of the same water supply system, and
  - (b) the fee set out in Schedule C is paid before the effective date of the renewal.

(5) Approval is given for the remission of a fee paid under this section if
  - (a) the water supplier applies for the remission, and
  - (b) the fee is for a month of the fiscal year for which the water supplier was not required to have the operating permit to which the fee applies.

(6) A valid and subsisting operating permit that was issued under section 4 of the Safe Drinking Water Regulation, B.C. Reg. 230/92, before the repeal of that regulation is deemed to be an operating permit issued under this regulation and remains valid until its expiration date unless earlier surrendered, suspended or cancelled.

[en. B.C. Reg. 5/2007, App. 1, s. 2.]

## **Decals**

- 7 .1 (1) If, in accordance with section 7, an operating permit is issued or renewed, a drinking water officer must issue a decal to the water supplier to cover the period for which the fee is paid.

- (2) If an operating permit does not bear a decal or if that decal does not cover the current date, then the operating permit is not valid.

[en. B.C. Reg. 5/2007, App. 1, s. 2.]

### **Permits and decals not transferable**

- 7.2** An operating permit or a decal is not transferable.

[en. B.C. Reg. 5/2007, App. 1, s. 2.]

### **Temporary facilities**

- 7.3** Despite sections 7 and 7.1, if an operating permit is issued for no more than 14 days during a fiscal year, then

- (a) approval is given for a reduction in the applicable fee so that the water supplier is not required to pay the fee set out in the Schedule, and
- (b) the operating permit is not required to bear a decal to be valid.

[en. B.C. Reg. 5/2007, App. 1, s. 2.]

### **Water monitoring analysis**

- 8** (1) A water supplier must transport water samples to a laboratory in accordance with the procedures established by a drinking water officer.
- (2) For the purpose of section 11 (1) of the Act, a water supplier must monitor for total coliform bacteria and, effective April 1, 2006, *Escherichia coli*, at the frequencies set out in Schedule B of this regulation.
- (3) Despite subsection (2), a drinking water officer may establish different sampling frequencies for a water supplier.
- (4) A laboratory carrying out monitoring analyses for the parameters referred to in subsection (2) must be approved in writing by the Provincial health officer.
- (5) If requested to do so by a drinking water officer, a laboratory must provide to the drinking water officer, the water supplier, or both, a report
- (a) listing all water samples sent by the water supplier to the laboratory, and

(b) describing, for all samples analyzed, the results of any monitoring analyses for total coliform bacteria and *Escherichia coli*.

[am. B.C. Reg. 352/2005, s. 7.]

### **Immediate reporting standard**

- 9** (1) Subject to subsection (2), immediate reporting is required under section 12 of the Act if the water quality standards in Schedule A are not met for the fecal coliform bacteria or *Escherichia coli* parameters.
- (2) Immediate reporting is not required if a water sample that failed to meet the immediate reporting standard
- (a) was collected from a location in the water supply system before the water is treated for the removal or inactivation of pathogens,
  - (b) is not used for domestic purposes, or
  - (c) is water for which a public advisory to boil for drinking water has been issued.

### **Public notification**

- 10** If water provided by a domestic water system is not or may not be potable water, the owner of a public premises that is served by the domestic water system must do both of the following:
- (a) notify the public that the water is not potable water by posting a sign at every sink or drinking water fountain accessible to the public;
  - (b) if normal business practices provide an opportunity, verbally advise any person who may use the domestic water system for a domestic purpose that the water is not potable water.

### **Time limits for publication**

- 11** For the purposes of section 15 (b) of the Act, a water supplier must prepare and make public, within 6 months of the end of the calendar year, an annual report of the results of the monitoring required by this regulation, its operating permit or the drinking water officer.

### **Qualification standards for persons operating water supply systems**

- 12 (1) In this section, "**Environmental Operators Certification Program**" means the program of classification and certification for water supply system operators established in British Columbia by the Environmental Operators Certification Program Society.
- (2) Subject to subsections (3) and (6), a person is qualified to operate, maintain or repair a water supply system if the person is certified by the Environmental Operators Certification Program for that class of system as classified under the Environmental Operators Certification Program.
- (3) Subsection (2) applies to water supply systems classified as level 1 or level 2, and effective January 1, 2006, water supply systems classified as level 3.
- (4) Despite section 4 (2) of this regulation, an operating permit may require a person to be certified to operate, maintain or repair a small system.
- (5) Despite subsection (3), an operating permit may establish a later date on which subsection (2) applies to a water supply system.
- (6) Subsection (2) does not apply to a person with specialist knowledge immediately relevant to maintenance or repair of a water supply system provided the maintenance or repair is conducted following procedures approved by a person certified by the Environmental Operators Certification Program.

[en. B.C. Reg. 352/2005, s. 8.]

### **Emergency response and contingency plan**

- 13 (1) In this section, "**public health inspector**" means a public health inspector as defined in the *Health Act*.
- (2) A water supplier must include the following in an emergency response and contingency plan:
- (a) the names and telephone numbers of
    - (i) the management personnel for the water supply system,
    - (ii) the drinking water officer, medical health officer and public health inspector, and
    - (iii) other agencies and officials specified by the drinking water officer;

- (b) the persons referred to in paragraph (a) to be contacted in each type of emergency or abnormal operational circumstance;
  - (c) the steps to follow in the event of an emergency or abnormal operational circumstance;
  - (d) protocols to follow respecting public notice if an immediate reporting standard is not met.
- (3) A water supplier must
- (a) make the emergency response and contingency plan accessible to the staff of the water supplier, and
  - (b) provide a copy of the emergency response and contingency plan to the drinking water officer.
- (4) A water supplier must make a summary of the emergency response and contingency plan accessible to the users served by its water supply system.
- (5) A water supplier must not include in the summary referred to in subsection (4) any information that may reasonably pose a risk to the water supply system.

### **Well floodproofing**

- 14 For the purpose of section 16 of the Act, the following persons must floodproof their wells in the manner described in section 63 (a) and (b) of the Groundwater Protection Regulation:
- (a) the owner or operator of a well that provides or may provide drinking water and that is identified in an assessment as being at risk of flooding;
  - (b) the owner of a well completed after October 31, 2005 that is for the purpose of supplying a water supply system.

[en. B.C. Reg. 300/2004; am. B.C. Reg. 41/2016, s. 9 (d).]

### **Assessment response plan**

- 15 For the purposes of section 22 (3) of the Act, an assessment response plan must include provisions to identify, eliminate and prevent cross connections with non-potable water sources.

### **Schedule A**

#### **Water Quality Standards for Potable Water**

## (sections 2 and 9)

<b>Parameter:</b>	<b>Standard:</b>
Fecal coliform bacteria	No detectable fecal coliform bacteria per 100 ml
<i>Escherichia coli</i>	No detectable <i>Escherichia coli</i> per 100 ml
Total coliform bacteria	
(a) 1 sample in a 30 day period	No detectable total coliform bacteria per 100 ml
(b) more than 1 sample in a 30 day period	At least 90% of samples have no detectable total coliform bacteria per 100 ml and no sample has more than 10 total coliform bacteria per 100 ml

**Schedule B****Frequency of Monitoring Samples for Prescribed Water Supply Systems**

(section 8)

**Population Served by the Prescribed Water Supply System:****Number of Samples Per Month:**

less than 5 000	4
5 000 to 90 000	1 per 1 000 of population
more than 90 000	90 plus 1 per 10 000 of population in excess of 90 000

**Schedule C**

[en. B.C. Reg. 5/2007, App. 1, s. 3.]

**Operating Permit Fees**

(section 7)

**1** The operating permit fee for a fiscal year is:

(a) for 1 - 14 connections	no charge
(b) for 15 - 300 connections	\$150
(c) for 301 - 10 000 connections	\$250
(d) for 10 001 - 20 000 connections	\$500
(e) for more than 20 000 connections	\$1 000

**2** If an operating permit is issued for a period of less than 12 months, the fee is calculated using the following formula:

$$\text{fee} = \frac{n \times z}{12}$$

where

- n is the number of calendar months of the fiscal year in which the permit will apply, and
- z is the applicable fee under section 1.

[Provisions relevant to the enactment of this regulation: *Drinking Water Protection Act*, S.B.C. 2001, c. 9, sections 48 and 49]

---

Copyright (c) Queen's Printer, Victoria, British Columbia, Canada



# **Guidelines for Canadian Drinking Water Quality**





Health  
Canada

Santé  
Canada

*Your health and  
safety... our priority.*

*Votre santé et votre  
sécurité... notre priorité.*

## **Guidelines for Canadian Drinking Water Quality Summary Table**

*Prepared by the*

Federal-Provincial-Territorial Committee on Drinking Water

*of the*

Federal-Provincial-Territorial Committee on Health and the Environment

October 2014

**Canada**

This document may be cited as follows:

Health Canada (2014). Guidelines for Canadian Drinking Water Quality—Summary Table. Water and Air Quality Bureau, Healthy Environments and Consumer Safety Branch, Health Canada, Ottawa, Ontario.

The document was prepared by the Federal-Provincial-Territorial Committee on Drinking Water of the Federal-Provincial-Territorial Committee on Health and the Environment.

---

Any questions or comments on this document may be directed to:

Water and Air Quality Bureau  
Healthy Environments and Consumer Safety Branch  
Health Canada  
269 Laurier Avenue West, Address Locator 4903D  
Ottawa, Ontario  
Canada K1A 0K9

Tel.: 613-948-2566  
Fax: 613-952-2574  
E-mail: [water\\_eau@hc-sc.gc.ca](mailto:water_eau@hc-sc.gc.ca)

Other documents for the Guidelines for Canadian Drinking Water Quality can be found on the following web page:  
[www.healthcanada.gc.ca/waterquality](http://www.healthcanada.gc.ca/waterquality)

## **Table of Contents**

Introduction.....	1
Membership of the Federal-Provincial-Territorial Committee on Drinking Water.....	2
Jurisdictional representatives .....	2
Liaison officers.....	2
Committee coordinator.....	2
Tables .....	3
Table 1. Microbiological Parameters .....	3
Table 2. Chemical and Physical Parameters .....	5
Table 3. Radiological Parameters.....	19
Table 4. Guidance Documents .....	20
Table 5. Archived Documents.....	21
Acronyms.....	22

## Introduction

The Guidelines for Canadian Drinking Water Quality are established by the Federal-Provincial-Territorial Committee on Drinking Water (CDW) and published by Health Canada. This summary table is updated regularly and published on Health Canada's website ([www.healthcanada.gc.ca/waterquality](http://www.healthcanada.gc.ca/waterquality)). It supersedes all previous electronic and printed versions, including the 6<sup>th</sup> edition of the Guidelines for Canadian Drinking Water Quality (1996).

Each guideline was established based on current, published scientific research related to health effects, aesthetic effects, and operational considerations. Health-based guidelines are established on the basis of comprehensive review of the known health effects associated with each contaminant, on exposure levels and on the availability of treatment and analytical technologies. Aesthetic effects (e.g., taste, odour) are taken into account when these play a role in determining whether consumers will consider the water drinkable. Operational considerations are factored in when the presence of a substance may interfere with or impair a treatment process or technology (e.g., turbidity interfering with chlorination or UV disinfection) or adversely affect drinking water infrastructure (e.g., corrosion of pipes).

The Federal-Provincial-Territorial Committee on Drinking Water establishes the *Guidelines for Canadian Drinking Water Quality* specifically for contaminants that meet all of the following criteria:

1. Exposure to the contaminant could lead to adverse health effects in humans;
2. The contaminant is frequently detected or could be expected to be found in a large number of drinking water supplies throughout Canada; and
3. The contaminant is detected, or could be expected to be detected, in drinking water at a level that is of possible human health significance.

If a contaminant of interest does not meet all these criteria, CDW may choose not to establish a numerical guideline or develop a Guideline Technical Document. In that case, a Guidance Document may be developed.

Older guidelines are systematically reviewed in order to assess the need to update them; in the tables, guidelines that have been reaffirmed include both the original approval and reaffirmation year indicated after the name of the parameter.

Science-based documents published as part of the Guidelines for Canadian Drinking Water Quality (i.e., Guideline Technical Documents, Guidance Documents) are developed through a documented process which includes a literature review, internal and external peer-reviews, public consultations and Federal-Provincial-Territorial approval processes. For more information on specific guidelines, please refer to the guideline technical document or guidance document for the parameter of concern, available on the Health Canada website ([www.hc-sc.gc.ca/ewh-semt/pubs/water-eau/index-eng.php](http://www.hc-sc.gc.ca/ewh-semt/pubs/water-eau/index-eng.php)).

## Membership of the Federal-Provincial-Territorial Committee on Drinking Water

### Jurisdictional representatives

Alberta	Department of Environment and Sustainable Resource Development.....	Dr. Donald Reid
British Columbia	Ministry of Health.....	Mr. David Fishwick
Manitoba	Manitoba Conservation and Water Stewardship .....	Ms. Kim Philip
New Brunswick	Department of Health.....	Mr. Kevin Gould
Newfoundland and Labrador	Department of Environment and Conservation .....	Mr. Haseen Kahn
Northwest Territories	Department of Health and Social Services .....	Mr. Duane Fleming
Nova Scotia	Department of Environment .....	Ms. Angelina Polegato
Nunavut Territory	Department of Health and Social Services .....	Ms. Wanda Joy
Ontario	Ministry of the Environment and Climate Change .....	Dr. Satish Deshpande
Prince Edward Island	Department of Environment, Labour and Justice .....	Mr. George Somers
Québec	Ministère du Développement durable, de l'Environnement et de la Lutte contre les changements climatiques.....	Ms. Caroline Robert
Saskatchewan	Water Security Agency .....	Mr. Sam Ferris
Yukon Territory	Department of Health and Social Services .....	Ms. Patricia Brooks
Canada	Health Canada.....	Dr. John Cooper

### Liaison officers

Federal-Provincial-Territorial Committee on Health and the Environment (CHE) .....	Mr. Gary O'Toole
Environment Canada/Canadian Council of Ministers of the Environment .....	Dr. Doug Spry

### Committee coordinator

Health Canada (Water and Air Quality Bureau).....	Ms. Anne Vézina
---	-----------------

## Tables

**Table 1. Microbiological Parameters**

In general, the highest priority guidelines are those dealing with microbiological contaminants, such as bacteria, protozoa and viruses. As a result of challenges with routine analysis of harmful microorganisms that could potentially be present in inadequately treated drinking water, the microbiological guidelines focus on indicators (*E.coli*, total coliforms) and treatment goals. The use of a multi-barrier approach that includes source water protection, adequate treatment, including disinfection, and a well maintained distribution system can reduce microorganisms to levels that have not been associated with illness, as well as meet the guidelines outlined below.

Parameter (approval)	Guideline	Common sources	Health considerations	Applying the guideline
Enteric protozoa: <i>Giardia</i> and <i>Cryptosporidium</i> (2012)	Treatment goal: Minimum 3 log removal and/or inactivation of cysts and oocysts	Human and animal faeces	<i>Giardia</i> and <i>Cryptosporidium</i> are commonly associated with gastrointestinal upset (nausea, vomiting, diarrhoea). Less common health effects vary. <i>Giardia</i> infections may include prolonged gastrointestinal upset, malaise and malabsorption. <i>Cryptosporidium</i> infections, in immunocompromised individuals, can occur outside the gastrointestinal tract including in the lungs, middle ear, and pancreas.	Monitoring for <i>Cryptosporidium</i> and <i>Giardia</i> in source waters will provide valuable information for a risk-based assessment of treatment requirements.  Depending on the source water quality, a greater log removal and/or inactivation may be required.
Enteric viruses (2011)	Treatment goal: Minimum 4 log reduction (removal and/or inactivation) of enteric viruses	Human faeces	Commonly associated with gastrointestinal upset (nausea, vomiting, diarrhoea); less common health effects can include respiratory symptoms, central nervous system infections, liver infections and muscular syndromes.	Routine monitoring for viruses is not practical; characterize source water to determine if greater than a 4 log removal or inactivation is necessary.
<i>Escherichia coli</i> ( <i>E. coli</i> ) (2012)	MAC: None detectable per 100 mL	Human and animal faeces	The presence of <i>E. coli</i> indicates recent faecal contamination and the potential presence of microorganisms capable of causing gastrointestinal illnesses; pathogens in human and animal faeces pose the most immediate danger to public health.	<i>E. coli</i> is used as an indicator of the microbiological safety of drinking water; if detected, enteric pathogens may also be present. <i>E. coli</i> monitoring should be used, in conjunction with other indicators, as part of a multi-barrier approach to producing drinking water of an acceptable quality.

Parameter (approval)	Guideline	Common sources	Health considerations	Applying the guideline
Total coliforms (2012)	MAC of none detectable/100 mL in water leaving a treatment plant and in non-disinfected groundwater leaving the well	Human and animal faeces; naturally occurring in water, soil and vegetation	<p>Total coliforms are not used as indicators of potential health effects from pathogenic microorganisms; they are used as a tool to determine how well the drinking water treatment system is operating and to indicate water quality changes in the distribution system.</p> <p>Detection of total coliforms from consecutive samples from the same site or from more than 10% of the samples collected in a given sampling period should be investigated.</p>	<p>Total coliforms should be monitored in the distribution system because they are used to indicate changes in water quality.</p> <p>In <u>water leaving a treatment plant</u>, total coliforms should be measured in conjunction with other indicators to assess water quality; the presence of total coliforms indicates a serious breach in treatment.</p> <p>In <u>a distribution and storage system</u>, detection of total coliforms can indicate regrowth of the bacteria in biofilms or intrusion of untreated water.</p> <p>In <u>non-disinfected groundwater</u>, the presence of total coliforms may indicate that the system is vulnerable to contamination, or it may be a sign of bacterial regrowth.</p>
Turbidity (2012)	<p>Treatment limits for individual filters or units:</p> <ul style="list-style-type: none"> <li>- Conventional and direct filtration: <math>\leq 0.3 \text{ NTU}^1</math></li> <li>- slow sand and diatomaceous earth filtration: <math>\leq 1.0 \text{ NTU}^2</math></li> <li>- membrane filtration: <math>\leq 0.1 \text{ NTU}^3</math></li> </ul>	<p>Naturally occurring particles:</p> <p><i>Inorganic</i>: clays, silts, metal precipitates</p> <p><i>Organic</i>: decomposed plant &amp; animal debris, microorganisms</p>	<p>Filtration systems should be designed and operated to reduce turbidity levels as low as reasonably achievable and strive to achieve a treated water turbidity target from individual filters of less than 0.1 NTU.</p> <p>Particles can harbour microorganisms, protecting them from disinfection, and can entrap heavy metals and biocides; elevated or fluctuating turbidity in filtered water can indicate a problem with the water treatment process and a potential increased risk of pathogens in treated water.</p>	<p>Guidelines apply to individual filter turbidity for systems using surface water or groundwater under the direct influence of surface water. The decision to exempt a waterworks from filtration should be made by the appropriate authority based on site-specific considerations, including historical and ongoing monitoring data. To ensure effectiveness of disinfection and for good operation of the distribution system, it is recommended that water entering the distribution system have turbidity levels of 1.0 NTU or less. For systems that use groundwater, turbidity should generally be below 1.0 NTU.</p>

<sup>1</sup> in at least 95% of measurements either per filter cycle or per month; never to exceed 1.0 NTU.

<sup>2</sup> in at least 95% of measurements either per filter cycle or per month; never to exceed 3.0 NTU.

<sup>3</sup> in at least 99% of measurements per operational filter period or per month. Measurements greater than 0.1 NTU for a period greater than 15 minutes from an individual membrane unit should immediately trigger an investigation of the membrane unit integrity.

**Table 2. Chemical and Physical Parameters**

Guidelines for chemical and physical parameters are:

1. health based and listed as maximum acceptable concentrations (MAC);
2. based on aesthetic considerations and listed as aesthetic objectives (AO); or
3. established based on operational considerations and listed as operational guidance values (OG).

In general, the highest priority guidelines are those dealing with microbiological contaminants. Any measure taken to reduce concentrations of chemical contaminants should not compromise the effectiveness of disinfection.

Type <sup>1</sup>	Parameter (approval, reaffirmation)	MAC (mg/L)	Other value (mg/L)	Common sources of parameter in water	Health considerations	Comments
T	Aluminum (1998)		OG: < 0.1 (conventional treatment); < 0.2 (other treatment types)	Aluminum salts used as coagulants in drinking water treatment; naturally occurring	There is no consistent, convincing evidence that aluminum in drinking water causes adverse health effects in humans.	The operational guideline applies to treatment plants using aluminum-based coagulants; it does not apply to naturally occurring aluminum found in groundwater. For treatment plants using aluminum- based coagulants, monthly samples should be taken of the water leaving the plant; the OGs are based on a running annual average of monthly samples.
I	Ammonia (2013)	None required		Naturally occurring; released from agricultural or industrial wastes; added as part of chloramination for drinking water disinfection	Levels of ammonia, either naturally present in the source water or added as part of a disinfection strategy, can affect water quality in the distribution system (e.g., nitrification) and should be monitored.	Guideline value not necessary as it is produced in the body and efficiently metabolized in healthy people; no adverse effects at levels found in drinking water. To help prevent nitrification, limit excess free ammonia entering the distribution system to below 0.1 mg/L, and preferably below 0.05 mg/L, measured as nitrogen. Nitrification can lead to the formation of nitrite/nitrate, decreased chloramine residual and increased bacterial count.

Type <sup>1</sup>	Parameter (approval, reaffirmation)	MAC (mg/L)	Other value (mg/L)	Common sources of parameter in water	Health considerations	Comments
I	Antimony (1997)	0.006		Naturally occurring (erosion); soil runoff; industrial effluents; leaching from plumbing materials and solder	<b>Health basis of MAC:</b> Microscopic changes in organs and tissues (thymus, kidney, liver, spleen, thyroid)	MAC takes into consideration analytical achievability; plumbing should be thoroughly flushed before water is used for consumption.
I	Arsenic (2006)	0.010	ALARA	Naturally occurring (erosion and weathering of soils, minerals, ores); releases from mining; industrial effluent	<b>Health basis of MAC:</b> Cancer (lung, bladder, liver, skin) (classified as human carcinogen) <b>Other:</b> Skin, vascular and neurological effects (numbness and tingling of extremities)	MAC based on treatment achievability; elevated levels associated with certain groundwaters; levels should be kept as low as reasonably achievable.
I	Asbestos (1989, 2005)	None required		Naturally occurring (erosion of asbestos minerals and ores); decay of asbestos-cement pipes		Guideline value not necessary; no evidence of adverse health effects from exposure through drinking water.
P	Atrazine (1993)	0.005		Leaching and/or runoff from agricultural use	<b>Health basis of MAC:</b> Developmental effects (reduced body weight of offspring) <b>Other:</b> Potential increased risk of ovarian cancer or lymphomas (classified as possible carcinogen)	MAC applies to sum of atrazine and its <i>N</i> - dealkylated metabolites - diethylatrazine, deisopropylatrazine, hydroxyatrazine, diaminochlorotriazine; Persistent in source waters.
P	Azinphos-methyl (1989, 2005)	0.02		Leaching and/or runoff from agricultural use	<b>Health basis of MAC:</b> Neurological effects (plasma cholinesterase)	All uses were phased out by 2012.
I	Barium (1990)	1.0		Naturally occurring; releases or spills from industrial uses	<b>Health basis of MAC:</b> Increases in blood pressure, cardiovascular disease	
O	Benzene (2009)	0.005		Releases or spills from industrial uses	<b>Health basis of MAC:</b> Bone marrow (red and white blood cell) changes and cancer (classified as human carcinogen) <b>Other:</b> Blood system and immunological responses	MAC takes into consideration all exposures from drinking water, which include ingestion, as well as inhalation and dermal absorption during showering and bathing.
O	Benzo[a]pyrene (1988, 2005)	0.000 01		Leaching from liners in water distribution systems	<b>Health basis of MAC:</b> Stomach tumours (classified as probable carcinogen)	

Type <sup>1</sup>	Parameter (approval, reaffirmation)	MAC (mg/L)	Other value (mg/L)	Common sources of parameter in water	Health considerations	Comments
I	Boron (1990)	5		Naturally occurring; leaching or runoff from industrial use	<b>Health basis of MAC:</b> Reproductive effects (testicular atrophy, spermatogenesis) <b>Other:</b> Limited evidence of reduced sexual function in men	MAC based on treatment achievability.
DBP	Bromate (1998)	0.01		By-product of drinking water disinfection with ozone; possible contaminant in hypochlorite solution	<b>Health basis of MAC:</b> Renal cell tumours (classified as probable carcinogen)	MAC based on analytical and treatment achievability.
P	Bromoxynil (1989, 2005)	0.005		Leaching or runoff from agricultural use	<b>Health basis of MAC:</b> Reduced liver to body weight ratios	
I	Cadmium (1986, 2005)	0.005		Leaching from galvanized pipes, solders or black polyethylene pipes; industrial and municipal waste	<b>Health basis of MAC:</b> Kidney damage and softening of bone	
I	Calcium (1987, 2005)	None required		Naturally occurring (erosion and weathering of soils, minerals, ores)		Guideline value not necessary, as there is no evidence of adverse health effects from calcium in drinking water; calcium contributes to hardness.
P	Carbaryl (1991, 2005)	0.09		Leaching or runoff from agricultural use	<b>Health basis of MAC:</b> Decreased kidney function (may be rapidly reversible after exposure ceases)	
P	Carbofuran (1991, 2005)	0.09		Leaching or runoff from agricultural use	<b>Health basis of MAC:</b> Nervous system effects (cholinesterase inhibition) and growth suppression	
O	Carbon tetrachloride (2010)	0.002		Industrial effluents and leaching from hazardous waste sites	<b>Health basis of MAC:</b> Liver toxicity <b>Other:</b> Kidney damage; liver tumours (classified as probable carcinogen)	MAC takes into consideration all exposures from drinking water, which include ingestion, as well as inhalation and dermal absorption during showering and bathing.
D	Chloramines (1995)	3.0		Monochloramine is used as a secondary disinfectant; formed in presence of both chlorine and ammonia	<b>Health basis of MAC:</b> Reduced body weight gain <b>Other:</b> immunotoxicity effects	MAC is for total chloramines based on health effects associated with monochloramine and analytical achievability.

Type <sup>1</sup>	Parameter (approval, reaffirmation)	MAC (mg/L)	Other value (mg/L)	Common sources of parameter in water	Health considerations	Comments
DBP	Chlorate (2008)	1		By-product of drinking water disinfection with chlorine dioxide; possible contaminant in hypochlorite solution	<b>Health basis of MAC:</b> Thyroid gland effects (colloid depletion)	As chlorate is difficult to remove once formed, its formation should be controlled by respecting the maximum feed dose of 1.2 mg/L of chlorine dioxide and managing /monitoring formation in hypochlorite solutions.
I	Chloride (1979, 2005)	AO: ≤ 250		Naturally occurring (seawater intrusion); dissolved salt deposits, highway salt, industrial effluents, oil well operations, sewage, irrigation drainage, refuse leachates		Based on taste and potential for corrosion in the distribution system.
D	Chlorine (2009)	None required		Used as drinking water disinfectant	Guideline value not necessary due to low toxicity at concentrations found in drinking water	Free chlorine concentrations in most Canadian drinking water distribution systems range from 0.04 to 2.0 mg/L.
D	Chlorine dioxide (2008)	None required		Used as drinking water disinfectant (primary disinfection only)	A guideline for chlorine dioxide is not required because of its rapid reduction to chlorite in drinking water	A maximum feed dose of 1.2 mg/L of chlorine dioxide should not be exceeded to control the formation of chlorite and chlorate.
DBP	Chlorite (2008)	1		By-product of drinking water disinfection with chlorine dioxide	<b>Health basis of MAC:</b> Neurobehavioural effects (lowered auditory startle amplitude, decreased exploratory activity), decreased absolute brain weight, altered liver weights	Chlorite formation should be controlled by respecting the maximum feed dose of 1.2 mg/L of chlorine dioxide and managing /monitoring formation in hypochlorite solutions.
P	Chlorpyrifos (1986)	0.09		Leaching and/or runoff from agricultural or other uses	<b>Health basis of MAC:</b> Nervous system effects (cholinesterase inhibition)	Not expected to leach significantly into groundwater.
I	Chromium (1986)	0.05		Naturally occurring (erosion of minerals); releases or spills from industrial uses	<b>Health basis of MAC:</b> Enlarged liver, irritation of the skin, respiratory and gastrointestinal tracts from chromium (VI) <b>Other:</b> Chromium (III) is an essential element	MAC is protective of health effects from chromium (VI).

Type <sup>1</sup>	Parameter (approval, reaffirmation)	MAC (mg/L)	Other value (mg/L)	Common sources of parameter in water	Health considerations	Comments
T	Colour (1979, 2005)	AO: ≤ 15 TCU		Naturally occurring organic substances, metals; industrial wastes		May interfere with disinfection; removal is important to ensure effective treatment.
I	Copper (1992)	AO: ≤ 1.0		Naturally occurring; leaching from copper piping	Copper is an essential element in human metabolism. Adverse health effects occur at levels much higher than the aesthetic objective	Based on taste, staining of laundry and plumbing fixtures; plumbing should be thoroughly flushed before water is used for consumption.
I	Cyanide (1991)	0.2		Industrial and mining effluents; release from organic compounds	<b>Health basis of MAC:</b> No clinical or other changes at the highest dose tested	Health effects from cyanide are acute; at low levels of exposure, it can be detoxified to a certain extent in the human body.
O	Cyanobacterial toxins— Microcystin-LR (2000)	0.0015		Naturally occurring (released from blooms of blue-green algae)	<b>Health basis of MAC:</b> Liver effects (enzyme inhibitor) <b>Other:</b> Classified as possible carcinogen	MAC is protective of total microcystins; avoid algaecides like copper sulphate, as they may cause toxin release into water.
P	Diazinon (1986, 2005)	0.02		Runoff from agricultural or other uses	<b>Health basis of MAC:</b> Nervous system effects (cholinesterase inhibition)	Not expected to leach significantly into groundwater.
P	Dicamba (1987, 2005)	0.12		Leaching or runoff from agricultural or other uses	<b>Health basis of MAC:</b> Liver effects (vacuolization, necrosis, fatty deposits and liver weight changes)	Readily leaches into groundwater.
O	1,2-Dichlorobenzene <sup>2</sup> (1987)	0.2	AO: ≤ 0.003	Releases or spills from industrial effluents	<b>Health basis of MAC:</b> Increased blood cholesterol, protein and glucose levels	AO based on odour; levels above the AO would render drinking water unpalatable.
O	1,4-Dichlorobenzene <sup>2</sup> (1987)	0.005	AO: ≤ 0.001	Releases or spills from industrial effluents; use of urinal deodorants	<b>Health basis of MAC:</b> Benign liver tumours and adrenal gland tumours (classified as probable carcinogen)	AO based on odour; levels above the AO would render drinking water unpalatable.
O	1,2-Dichloroethane (2014)	0.005		Releases or spills from industrial effluents; leachate from waste disposal	<b>Health basis of MAC:</b> Cancer of the mammary gland (classified as probable carcinogen)	The MAC is protective of both cancer and non-cancer effects and takes into consideration all exposures from drinking water, which include ingestion as well as inhalation and dermal absorption during showering and bathing.
O	1,1-Dichloroethylene (1994)	0.014		Releases or spills from industrial effluents	<b>Health basis of MAC:</b> Liver effects (fatty changes)	

Type <sup>1</sup>	Parameter (approval, reaffirmation)	MAC (mg/L)	Other value (mg/L)	Common sources of parameter in water	Health considerations	Comments
O	Dichloromethane (2011)	0.05		Industrial and municipal wastewater discharges	<b>Health basis of MAC:</b> Liver effects (liver foci and areas of cellular alteration). <b>Other:</b> Classified as probable carcinogen	The MAC is protective of both cancer and non-cancer effects and takes into consideration all exposures from drinking water, which include ingestion as well as inhalation and dermal absorption during showering and bathing.
O	2,4-Dichlorophenol (1987, 2005)	0.9	AO: ≤ 0.0003	By-product of drinking water disinfection with chlorine; releases from industrial effluents	<b>Health basis of MAC:</b> Liver effects (cellular changes)	AO based on odour; levels above the AO would render drinking water unpalatable.
P	2,4-Dichlorophenoxy acetic acid (2,4-D) (1991)	0.1		Leaching and/or runoff from use as a weed controller; releases from industrial effluents	<b>Health basis of MAC:</b> Kidney effects (tubular cell pigmentation)	
P	Diclofop-methyl (1987, 2005)	0.009		Leaching and/or runoff from use as a weed controller; added directly to water to control aquatic weeds	<b>Health basis of MAC:</b> Liver effects (enlargement and enzyme changes)	Low potential for groundwater contamination.
P	Dimethoate (1986, 2005)	0.02		Leaching and/or runoff from residential, agricultural and forestry use	<b>Health basis of MAC:</b> Nervous system effects (cholinesterase inhibition)	
P	Diquat (1986, 2005)	0.07		Leaching and/or runoff from agricultural use; added directly to water to control aquatic weeds	<b>Health basis of MAC:</b> Cataract formation	Unlikely to leach into groundwater.
P	Diuron (1987, 2005)	0.15		Leaching and/or runoff from use in controlling vegetation	<b>Health basis of MAC:</b> Weight loss, increased liver weight and blood effects	High potential to leach into groundwater.

Type <sup>1</sup>	Parameter (approval, reaffirmation)	MAC (mg/L)	Other value (mg/L)	Common sources of parameter in water	Health considerations	Comments
O	Ethylbenzene (2014)	0.14	AO: 0.0016	Emissions, effluents or spills from petroleum and chemical industries	<b>Health basis of MAC:</b> Effects on the liver and pituitary gland. <b>Other:</b> Tumour formation at various sites in animals, including kidney, lung, liver and testes.	MAC is protective of both cancer and non-cancer health effects. MAC takes into consideration all exposures from drinking water, which include ingestion, as well as inhalation and dermal absorption during showering and bathing. AO is based on odour threshold.
I	Fluoride (2010)	1.5		Naturally occurring (rock and soil erosion); may be added to promote dental health	<b>Health basis of MAC:</b> Moderate dental fluorosis (based on cosmetic effect, not health)	Beneficial in preventing dental caries.
DBP	Formaldehyde (1997)	None required		By-product of disinfection with ozone; releases from industrial effluents		Guideline value not necessary, as levels in drinking water are below the level at which adverse health effects may occur.
P	Glyphosate (1987, 2005)	0.28		Leaching and/or runoff from various uses in weed control	<b>Health basis of MAC:</b> Reduced body weight gain	Not expected to migrate to groundwater
DBP	Haloacetic acids – Total (HAAs) <sup>3</sup> (2008)	0.08 ALARA		By-product of drinking water disinfection with chlorine	<b>Health basis of MAC:</b> Liver cancer (DCA); DCA is classified as probably carcinogenic to humans <b>Other:</b> Other organ cancers (DCA, DBA, TCA); liver and other organ effects (body, kidney and testes weights) (MCA)	Refers to the total of monochloroacetic acid (MCA), dichloroacetic acid (DCA), trichloroacetic acid (TCA), monobromoacetic acid (MBA) and dibromoacetic acid (DBA); MAC is based on ability to achieve HAA levels in distribution systems without compromising disinfection; precursor removal limits formation.
T	Hardness (1979)	None required		Naturally occurring (sedimentary rock erosion and seepage, runoff from soils); levels generally higher in groundwater	Although hardness may have significant aesthetic effects, a guideline has not been established because public acceptance of hardness may vary considerably according to the local conditions; major contributors to hardness (calcium and magnesium) are not of direct public health concern	Hardness levels between 80 and 100 mg/L (as CaCO <sub>3</sub> ) provide acceptable balance between corrosion and incrustation; where a water softener is used, a separate unsoftened supply for cooking and drinking purposes is recommended.

Type <sup>1</sup>	Parameter (approval, reaffirmation)	MAC (mg/L)	Other value (mg/L)	Common sources of parameter in water	Health considerations	Comments
I	Iron (1978, 2005)		AO: ≤ 0.3	Naturally occurring (erosion and weathering of rocks and minerals); acidic mine water drainage, landfill leachates, sewage effluents and iron-related industries		Based on taste and staining of laundry and plumbing fixtures; no evidence exists of dietary iron toxicity in the general population.
I	Lead (1992)	0.010		Leaching from plumbing (pipes, solder, brass fittings and lead service lines)	<b>Health basis of MAC:</b> Biochemical and neurobehavioural effects (intellectual development, behaviour) in infants and young children (under 6 years) <b>Other:</b> Anaemia, central nervous system effects; in pregnant women, can affect the unborn child; in infants and children under 6 years, can affect intellectual development, behaviour, size and hearing; classified as probably carcinogenic to humans	Because the MAC is based on chronic effects, it is intended to apply to average concentrations in water consumed for extended periods. Exposure to lead should nevertheless be kept to a minimum; plumbing should be thoroughly flushed before water is used for consumption; most significant contribution is generally from lead service line entering the building.
I	Magnesium (1978)	None required		Naturally occurring (erosion and weathering of rocks and minerals)		Guideline value not necessary, as there is no evidence of adverse health effects from magnesium in drinking water.
P	Malathion (1986, 2005)	0.19		Leaching and/or runoff from agricultural and other uses	<b>Health basis of MAC:</b> Nervous system effects (cholinesterase inhibition)	Not expected to leach into groundwater.
I	Manganese (1987)	AO: ≤ 0.05		Naturally occurring (erosion and weathering of rocks and minerals)		Based on taste and staining of laundry and plumbing fixtures.
I	Mercury (1986)	0.001		Releases or spills from industrial effluents; waste disposal; irrigation or drainage of areas where agricultural pesticides are used	<b>Health basis of MAC:</b> Irreversible neurological symptoms	Applies to all forms of mercury; mercury generally not found in drinking water, as it binds to sediments and soil.

Type <sup>1</sup>	Parameter (approval, reaffirmation)	MAC (mg/L)	Other value (mg/L)	Common sources of parameter in water	Health considerations	Comments
P	2-Methyl-4-chlorophenoxyacetic acid (MCPA) (2010)	0.1		Leaching and/or runoff from agricultural and other uses	<b>Health basis of MAC:</b> Kidney effects (increased absolute and relative weights, urinary bilirubin, crystals and pH) <b>Other:</b> Systemic, liver, testicular, reproductive/developmental and nervous system effects	Can potentially leach into groundwater.
O	Methyl tertiary-butyl ether (MTBE) (2006)	AO: ≤ 0.015		Spills from gasoline refineries, filling stations and gasoline-powered boats; seepage into groundwater from leaking storage tanks	There exist too many uncertainties and limitations in the MTBE database to develop a health based guideline.	AO based on odour; levels above the AO would render water unpalatable; as the AO is lower than levels associated with potential toxicological effects, it is considered protective of human health.
P	Metolachlor (1986)	0.05		Leaching and/or runoff from agricultural or other uses	<b>Health basis of MAC:</b> Liver lesions and nasal cavity tumours	Readily binds to organic matter in soil; little leaching expected in soils with high organic and clay content
P	Metribuzin (1986, 2005)	0.08		Leaching and/or runoff from agricultural use	<b>Health basis of MAC:</b> Liver effects (increased incidence and severity of mucopolysaccharide droplets)	Leaching into groundwater depends on the organic matter content of the soil.
O	Monochlorobenzene (1987)	0.08	AO: ≤ 0.03	Releases or spills from industrial effluents	<b>Health basis of MAC:</b> Reduced survival and body weight gain	AO based on odour threshold.
I	Nitrate (2013)	45 as nitrate; 10 as nitrate-nitrogen		Naturally occurring; leaching or runoff from agricultural fertilizer use, manure and domestic sewage; may be produced from excess ammonia or nitrification in the distribution system	<b>Health basis of MAC:</b> Methaemoglobinemia (blue baby syndrome) and effects on thyroid gland function in bottle-fed infants <b>Other:</b> Classified as possible carcinogen under conditions that result in endogenous nitrosation	Systems using chloramine disinfection or that have naturally occurring ammonia should monitor the level of nitrate in the distribution system. Homeowners with a well should test concentration of nitrate in their water supply.
I	Nitrilotriacetic acid (NTA) (1990)	0.4		Sewage contamination	<b>Health basis of MAC:</b> Kidney effects (nephritis and nephrosis) <b>Other:</b> Classified as possible carcinogen	

Type <sup>1</sup>	Parameter (approval, reaffirmation)	MAC (mg/L)	Other value (mg/L)	Common sources of parameter in water	Health considerations	Comments
I	Nitrite (2013)	3 as nitrite; 1 as nitrite- nitrogen		Naturally occurring; leaching or runoff from agricultural fertilizer use, manure and domestic sewage; may be produced from excess ammonia or nitirification in the distribution system	<b>Health basis of MAC:</b> Methaemoglobinemia (blue baby syndrome) in bottle-fed infants less than 6 months of age <b>Other:</b> Classified as possible carcinogen under conditions that result in endogenous nitrosation	Systems using chloramine disinfection or that have naturally occurring ammonia should monitor the level of nitrite in the distribution system. Homeowners with a well should test concentration of nitrite in their water supply.
DBP	<i>N</i> -Nitroso dimethylamine (NDMA) (2010)	0.000 04		By-product of drinking water disinfection with chlorine or chloramines; industrial and sewage treatment plant effluents	<b>Health basis of MAC:</b> Liver cancer (classified as probable carcinogen)	MAC takes into consideration all exposures from drinking water, which include ingestion, as well as inhalation and dermal absorption during showering and bathing.; levels should be kept low by preventing formation during treatment.
A	Odour (1979, 2005)	Inoffensive		Biological or industrial sources		Important to provide drinking water with no offensive odour, as consumers may seek alternative sources that are less safe.
P	Paraquat (1986, 2005)	0.01 as paraquat dichloride; 0.007 as paraquat ion		Leaching and/or runoff from agricultural and other uses; added directly to water to control aquatic weeds	<b>Health basis of MAC:</b> Various effects on body weight, spleen, testes, liver, lungs, kidney, thyroid, heart and adrenal gland	Entry into drinking water unlikely from crop applications (clay binding); however, may persist in water for several days if directly applied to water.
O	Pentachlorophenol (1987, 2005)	0.06	AO: ≤ 0.03	By-product of drinking water disinfection with chlorine; industrial effluents	<b>Health basis of MAC:</b> Reduced body weight, changes in clinical parameters, histological changes in kidney and liver, reproductive effects (decreased neonatal survival and growth)	AO based on odour; levels above the AO would render drinking water unpalatable.
T	pH (1979)	6.5–8.5 <sup>4</sup>		Not applicable		pH can influence the formation of disinfection by-products and effectiveness of treatment.
P	Phorate (1986, 2005)	0.002		Leaching and/or runoff from agricultural and other uses	<b>Health basis of MAC:</b> Nervous system effects (cholinesterase inhibition)	Some potential to leach into groundwater.

Type <sup>1</sup>	Parameter (approval, reaffirmation)	MAC (mg/L)	Other value (mg/L)	Common sources of parameter in water	Health considerations	Comments
P	Picloram (1988, 2005)	0.19		Leaching and/or runoff from agricultural and other uses	<b>Health basis of MAC:</b> Changes in body and liver weights and clinical chemistry parameters <b>Other:</b> Kidney effects (liver to body weight ratios and histopathology)	Significant potential to leach into groundwater.
I	Selenium (2014)	0.05		Naturally occurring (erosion and weathering of rocks and soils) and release from coal ash from coal-fired power plants and mining, refining of copper and other metals.	<b>Health basis of MAC:</b> chronic selenosis symptoms in humans following exposure to high levels <b>Other:</b> Hair loss, tooth decay, weakened nails and nervous system disturbances at extremely high levels of exposure	Selenium is an essential nutrient. Most exposure is from food; little information on toxicity of selenium from drinking water. Selenium can be found in non-leaded brass alloy where it is added to replace lead.
I	Silver (1986, 2005)	None required		Naturally occurring (erosion and weathering of rocks and soils)		Guideline value not required as drinking water contributes negligibly to an individual's daily intake.
P	Simazine (1986)	0.01		Leaching and/or runoff from agricultural and other uses	<b>Health basis of MAC:</b> Body weight changes and effects on serum and thyroid gland	Extent of leaching decreases with increasing organic matter and clay content.
I	Sodium (1979)	AO: ≤ 200		Naturally occurring (erosion and weathering of salt deposits and contact with igneous rock, seawater intrusion); sewage and industrial effluents; sodium-based water softeners		Based on taste; where a sodium-based water softener is used, a separate unsoftened supply for cooking and drinking purposes is recommended.
I	Sulphate (1994)	AO: ≤ 500		Industrial wastes	High levels (above 500 mg/L) can cause physiological effects such as diarrhoea or dehydration	Based on taste; it is recommended that health authorities be notified of drinking water sources containing sulphate concentrations above 500 mg/L.
I	Sulphide (1992)	AO: ≤ 0.05		Can occur in the distribution system from the reduction of sulphates by sulphate-reducing bacteria; industrial wastes		Based on taste and odour; levels above the AO would render water unpalatable.

Type <sup>1</sup>	Parameter (approval, reaffirmation)	MAC (mg/L)	Other value (mg/L)	Common sources of parameter in water	Health considerations	Comments
A	Taste (1979, 2005)		Inoffensive	Biological or industrial sources		Important to provide drinking water with no offensive taste, as consumers may seek alternative sources that are less safe.
T	Temperature (1979, 2005)		AO: ≤ 15°C	Not applicable		Temperature indirectly affects health and aesthetics through impacts on disinfection, corrosion control and formation of biofilms in the distribution system.
P	Terbufos (1987, 2005)	0.001		Leaching and/or runoff from agricultural and other uses	<b>Health basis of MAC:</b> Nervous system effects (cholinesterase inhibition)	Based on analytical achievability.
O	Tetrachloroethylene (1995)	0.03		Industrial effluents or spills	<b>Health basis of MAC:</b> Increased liver and kidney weights <b>Other:</b> Classified as possible carcinogen; limited evidence of an increased risk of spontaneous abortion	Readily leaches into groundwater; MAC takes into consideration all exposures from drinking water, which include ingestion, as well as inhalation and dermal absorption during showering and bathing.
O	2,3,4,6-Tetrachlorophenol (1986, 2005)	0.1	AO: ≤ 0.001	By-product of drinking water disinfection with chlorine; industrial effluents and use of pesticides	<b>Health basis of MAC:</b> Developmental effects (embryotoxicity)	AO based on odour; levels above the AO would render drinking water unpalatable.
O	Toluene (2014)	0.06	AO: 0.024	Emissions, effluents or spills from petroleum and chemical industries	<b>Health basis of MAC:</b> Adverse neurological effects, including vibration thresholds, colour discrimination, auditory thresholds, attention, memory and psychomotor functions <b>Other:</b> Insufficient information to determine whether toluene is carcinogenic to humans.	MAC takes into consideration all exposures from drinking water, which include ingestion, as well as inhalation and dermal absorption during showering and bathing. AO is based on odour threshold.
A	Total dissolved solids (TDS) (1991)		AO: ≤ 500	Naturally occurring; sewage, urban and agricultural runoff, industrial wastewater		Based on taste; TDS above 500 mg/L results in excessive scaling in water pipes, water heaters, boilers and appliances; TDS is composed of calcium, magnesium, sodium, potassium, carbonate, bicarbonate, chloride, sulphate and nitrate.

Type <sup>1</sup>	Parameter (approval, reaffirmation)	MAC (mg/L)	Other value (mg/L)	Common sources of parameter in water	Health considerations	Comments
O	Trichloroethylene (2005)	0.005		Industrial effluents and spills from improper disposal	<b>Health basis of MAC:</b> Developmental effects (heart malformations) <b>Other:</b> Classified as probable carcinogen	MAC takes into consideration all exposures from drinking water, which include ingestion, as well as inhalation and dermal absorption during showering and bathing.
O	2,4,6-Trichlorophenol (1987, 2005)	0.005	AO: ≤ 0.002	By-product of drinking water disinfection with chlorine; industrial effluents and spills	<b>Health basis of MAC:</b> Liver cancer (classified as probable carcinogen)	AO based on odour; levels above the AO would render drinking water unpalatable.
P	Trifluralin (1989, 2005)	0.045		Runoff from agricultural uses	<b>Health basis of MAC:</b> Changes in liver and spleen weights and in serum chemistry	Unlikely to leach into groundwater.
DBP	Trihalomethanes <sup>3</sup> (THMs) (2006)	0.1		By-product of drinking water disinfection with chlorine; industrial effluents	<b>Health basis of MAC:</b> Liver effects (fatty cysts) (chloroform classified as possible carcinogen) <b>Other:</b> Kidney and colorectal cancers	Refers to the total of chlorodibromomethane, chloroform, bromodichloromethane and bromoform; MAC based on health effects of chloroform. MAC takes into consideration all exposures from drinking water, which include ingestion, as well as inhalation and dermal absorption during showering and bathing. Utilities should make every effort to maintain concentrations as low as reasonably achievable without compromising the effectiveness of disinfection. Recommended strategy is precursor removal. The separate MAC for BDCM was rescinded in April 2009.
I	Uranium (1999)	0.02		Naturally occurring (erosion and weathering of rocks and soils); mill tailings; emissions from nuclear industry and combustion of coal and other fuels; phosphate fertilizers	<b>Health basis of MAC:</b> Kidney effects (various lesions); may be rapidly reversible after exposure ceases	Based on treatment achievability; MAC based on chemical effects, as uranium is only weakly radioactive; uranium is rapidly eliminated from the body.

Type <sup>1</sup>	Parameter (approval, reaffirmation)	MAC (mg/L)	Other value (mg/L)	Common sources of parameter in water	Health considerations	Comments
O	Vinyl chloride (2013)	0.002 ALARA		Industrial effluents; degradation product from organic solvents in groundwater; leaching from polyvinyl chloride pipes	<b>Health basis of MAC:</b> Liver cancer (classified as human carcinogen) <b>Other:</b> Raynaud's disease, effects on bone, circulatory system, thyroid, spleen, central nervous system	Based on analytical achievability. MAC takes into consideration all exposures from drinking water, which include ingestion, as well as inhalation and dermal absorption during showering and bathing. Leaching from polyvinyl chloride pipe is not expected to be significant.
O	Xylenes (total) (2014)	0.09	AO: 0.02	Emissions, effluents or spills from petroleum and chemical industries	<b>Health basis of MAC:</b> Adverse neuromuscular effects <b>Other:</b> Insufficient information to determine whether xylenes are carcinogenic to humans.	MAC takes into consideration all exposures from drinking water, which include ingestion, as well as inhalation and dermal absorption during showering and bathing. AO is based on odour threshold.
I	Zinc (1979, 2005)	AO: ≤ 5.0		Naturally occurring; industrial and domestic emissions; leaching may occur from galvanized pipes, hot water tanks and brass fittings		AO based on taste; water with zinc levels above the AO tends to be opalescent and develops a greasy film when boiled; plumbing should be thoroughly flushed before water is consumed.

<sup>1</sup> Parameter types: A – Acceptability; D – Disinfectant; DBP – Disinfection by-product; P – Pesticide; I – Inorganic chemical; O – Organic chemical;

<sup>2</sup> – Treatment related parameter.

<sup>2</sup> In cases where total dichlorobenzenes are measured and concentrations exceed the most stringent value (0.005 mg/L), the concentrations of the individual isomers should be established.

<sup>3</sup> Expressed as a locational running annual average of quarterly samples.

<sup>4</sup> No units.

**Table 3. Radiological Parameters**

Guidelines for radiological parameters focus on routine operational conditions of existing and new water supplies and do not apply in the event of contamination during an emergency involving a large release of radionuclides into the environment. Maximum acceptable concentrations (MACs) have been established for the most commonly detected natural and artificial radionuclides in Canadian drinking water sources, using internationally accepted equations and principles and based solely on health considerations.

The MACs are based on exposure solely to a specific radionuclide. The radiological effects of two or more radionuclides in the same drinking water source are considered to be additive. Thus, the sum of the ratios of the observed concentration to the MAC for each contributing radionuclide should not exceed 1.

Water samples may be initially analysed for the presence of radioactivity using gross alpha and gross beta screening rather than measurements of individual radionuclides. If screening levels are exceeded (0.5 Bq/L for gross alpha and 1.0 Bq/L for gross beta), then concentrations of specific radionuclides should be analysed. A guideline for radon is not deemed necessary and has not been established. Information on radon is presented because of its significance for indoor air quality in certain situations.

<b>Parameter (approval)</b>	<b>MAC (Bq/L)</b>	<b>Common sources</b>	<b>Health basis of MAC</b>	<b>Comments</b>
Cesium-137 (2009)	10	Nuclear weapons fallout and emissions from nuclear reactors	Cancer of the lung, breast, thyroid, bone, digestive organs and skin; leukaemia	
Iodine-131 (2009)	6	Sewage effluent	Cancer of the lung, breast, thyroid, bone, digestive organs and skin; leukaemia	
Lead-210 (2009)	0.2	Naturally occurring (decay product of radon)	Cancer of the lung, breast, thyroid, bone, digestive organs and skin; leukaemia	Corresponds to total lead concentration of $7 \times 10^{-8} \mu\text{g/L}$
Radium-226 (2009)	0.5	Naturally occurring	Cancer of the lung, breast, thyroid, bone, digestive organs and skin; leukaemia	
Radon (2009)	None required	Naturally occurring (leaching from radium-bearing rocks and soils; decay product of radium-226)	Health risk from ingestion considered negligible due to high volatility	Mainly a groundwater concern; if concentrations in drinking water exceed 2000 Bq/L actions should be taken to reduce release into indoor air (e.g. proper venting of drinking water supply)
Strontium-90 (2009)	5	Nuclear weapons fallout	Cancer of the lung, breast, thyroid, bone, digestive organs and skin; leukaemia	
Tritium (2009)	7000	Naturally occurring (cosmogenic radiation); releases from nuclear reactors	Cancer of the lung, breast, thyroid, bone, digestive organs and skin; leukaemia	Not removed by drinking water treatment
Uranium (1999)	N/A		MAC based on chemical properties	See information provided in Table 2

**Table 4. Guidance Documents**

In certain situations, the Federal-Provincial-Territorial Committee on Drinking Water may choose to develop guidance documents for contaminants that do not meet the criteria for guideline development and for specific issues for which operational or management guidance is warranted. These documents are offered as information for drinking water authorities and help provide guidance relating to contaminants, drinking water management issues or emergency situations.

Parameter/subject (approval)	Comments
Chloral hydrate in drinking water (2008)	Exposure levels in Canada far below concentration that would cause health effects; levels above 0.2 mg/L may indicate a concern for health effects and should be investigated.
Controlling corrosion in drinking water distribution systems (2009)	Addresses strategies to deal with leaching of lead from materials in the distribution system; sampling protocols can be used to assess corrosion and the effectiveness of remediation/control measures to reduce lead levels in drinking water; corrective measures are outlined to address lead sources.
Heterotrophic plate count (HPC) (2012)	A useful operational tool for monitoring general bacteriological water quality through the treatment process and in the distribution system. HPC results are not an indicator of water safety and should not be used as an indicator of potential adverse human health effects.
Issuing and rescinding boil water advisories (2009)	Summarizes factors for consideration when responsible authorities issue or rescind boil water advisories.
Issuing and rescinding drinking water avoidance advisories in emergency situations (2009)	Summarizes factors for consideration when responsible authorities issue or rescind drinking water avoidance advisories in emergency situations.
Potassium from water softeners (2008)	Not a concern for general population; those with kidney disease or other conditions, such as heart disease, coronary artery disease, hypertension or diabetes, and those who are taking medications that interfere with normal body potassium handling should avoid the consumption of water treated by water softeners using potassium chloride.
Use of the microbiological drinking water guidelines (2013)	Provides an overview of the microbiological considerations to ensure drinking water quality, integrating key content of the relevant guideline technical documents and guidance documents to illustrate how they fit into the multi-barrier approach.
Waterborne bacterial pathogens (2013)	Originate from human or animal faeces or may be naturally occurring in the environment. Commonly associated with gastrointestinal upset (nausea, vomiting, diarrhoea); some pathogens may infect wounds, lungs, skin, eyes, central nervous system or liver. Document provides information on these pathogens and treatment options, and recommends using the multi-barrier approach to reduce their levels.

**Table 5. Archived Documents**

The Federal-Provincial-Territorial Committee on Drinking Water has established a science-based process to systematically review older guidelines and archive those that are no longer required. Guidelines are archived for parameters that are no longer found in Canadian drinking water supplies at levels that could pose a risk to human health, including pesticides that are no longer registered for use in Canada and for mixtures of contaminants that are addressed individually. To obtain a copy of an archived document, please contact [water\\_eau@hc-sc.gc.ca](mailto:water_eau@hc-sc.gc.ca).

Parameter	Type
Aldicarb	Pesticide
Aldrin + dieldrin	Pesticide
Bendiocarb	Pesticide
Cyanazine	Pesticide
Dinoseb	Pesticide
Gasoline and its organic constituents	Organic chemical
Methoxychlor	Pesticide
Parathion	Pesticide

## Acronyms

A	acceptability (parameter type)
ALARA	as low as reasonably achievable
AO	aesthetic objective
CDW	Committee on Drinking Water (FPT)
D	disinfectant (parameter type)
DBP	disinfectant by-product (parameter type)
HPC	heterotrophic plate count
I	inorganic chemical (parameter type)
MAC	maximum acceptable concentration
NTU	nephelometric turbidity units
O	organic chemical (parameter type)
OG	operational guidance value
P	pesticide (parameter type)
T	treatment-related (parameter type)
TCU	true colour units

## **APPENDIX D**

---

**B.C. Centre for Disease Control**

**Drinking Water and Those with Weakened Immune  
Systems**





## Drinking Water and Those with Weakened Immune Systems

Some people with very weak immune systems may be at higher risk of water-borne infections. This file provides information about how to help prevent water-borne infections.

People who have significantly weakened immune systems and who are at higher risk of certain water-borne diseases include:

- People with HIV infection who have a CD4+ count of < 100 cells/mm<sup>3</sup>.
- People with hematological malignancies (lymphoma or leukemia) who are being actively treated or have been in remission and off treatment for less than 1 year.
- Hematopoietic stem cell transplant recipients.
- People born with diseases that severely affect their immune systems.

Some people with weakened immune systems, such as those with certain types of cancers or taking certain medications, may not be at higher risk of severe water-borne diseases. These people do not need to take extra precautions with their drinking water.

Ask your doctor or specialist how weak your immune system is, and whether you need to take extra precautions.

### Diseases from drinking water

Drinking water can contain different organisms, including bacteria, viruses and parasites, which can cause disease. These organisms can exist in the source water such as lake water and survive through treatment, or they can enter the water supply in the distribution system. Well water can be contaminated if the well is not built properly or if it draws on water from the surface of the

ground, such as shallow wells or wells drilled in fractured rock. Surface water, such as rivers, lakes and streams, can also contain disease-causing organisms from animal feces.

If you have a weak immune system, you should not drink water from surface sources or wells potentially contaminated by surface water (for example, dug wells), unless the water has been treated to remove or inactivate at least 99.9% of parasites (protozoa), 99.99% of viruses and 100% of harmful bacteria.

Most community water systems in B.C. have effective treatment, such as disinfection or chlorination, against bacteria and viruses. However, in many cases, treatment may not provide a 99.9% reduction in infectious parasites. Furthermore, some water systems and many private supplies have no treatment at all. If the water you drink has not been disinfected, please refer to HealthLink BC File [#49b How to Disinfect Drinking Water](#).

To further treat drinking water that has been disinfected, consider the methods listed below.

### Options for water treatment

**Boiling:** If your water supply is disinfected you need only bring the water to a full boil to inactivate any *Cryptosporidium* parasites - a major concern for immunocompromised people, as there is no medical treatment for this parasite.

If the water is not yet disinfected, it's recommended you bring water to a full boil for at least one minute as the best way to kill or inactivate bacteria, viruses and parasites.

At elevations over 2,000 meters [6,500 feet], you should boil water for at least two minutes to disinfect it. In this situation, you should not drink or use tap water to brush your teeth, rinse your mouth, mix drinks or make ice cubes without boiling it first.

If you are preparing infant formula, please see HealthLink BC File [#69b Formula Feeding Your Baby: Safely Preparing and Storing Formula](#). Please note that boiling water will get rid of viruses, bacteria and parasites but not chemicals which may be found in the water. For more information, please contact the environmental health officer or drinking water officer at your nearest public health unit.

**Filters:** If you plan to install a drinking water filter in your home, you will need a system labeled as "Absolute" 1 micron or smaller, and labeled as meeting ANSI/NSF International Standard #53 for removal of parasites. These are *not* suitable for removing bacteria and viruses and should *not* be used *unless* the water supply is at least disinfected first.

Jug-type filters, which sit in a jug and allow water to trickle through, and some tap-mounted and built-in devices are not an appropriate solution. The jug filter models are *not* effective in removing many disease-causing organisms.

**Reverse Osmosis (RO):** RO is effective against all disease-causing organisms and many chemical contaminants. Unless it has a high capacity, it will only produce small amounts of water and waste a large volume. Speak to a water treatment specialist to see if this is the best option for you.

**Ultraviolet (UV) Treatment:** UV light will kill many disease-causing organisms, and it is effective against almost all parasites. UV will not kill some bacterial spores and some viruses, so it should *not* be used *unless* the water supply is at least disinfected. UV

treatment units should meet NSF Standard #55A.

### Bottled water

If you do not want to drink water from the tap, you may also choose to buy bottled water that has been treated adequately. Most bottled water in B.C. has had RO treatment, but not all has been treated. You should check with the water bottler to find out what treatment it has had. You can still use tap water for cooking as long as you boil it. You can use bottled water treated by reverse osmosis for drinking, brushing teeth, making ice cubes and for recipes where water is used but not boiled such as cold soups or salad dressings.

For more information, including the level of treatment in your local water system, please contact your drinking water purveyor or supplier or the local environmental health officer or drinking water officer. Please also see the following HealthLink BC Files.

[#49a Water-borne Diseases in BC](#)

[#49b How to Disinfect Drinking Water](#)

For more HealthLink BC File topics, visit [www.HealthLinkBC.ca/healthfiles/index.stm](http://www.HealthLinkBC.ca/healthfiles/index.stm) or your local public health unit.

Click on [www.HealthLinkBC.ca](http://www.HealthLinkBC.ca) or call 8-1-1 for non-emergency health information and services in B.C.

For deaf and hearing-impaired assistance, call 7-1-1 in B.C.

Translation services are available in more than 130 languages on request.



BC Centre for Disease Control  
AN AGENCY OF THE PROVINCIAL HEALTH SERVICES AUTHORITY

## **APPENDIX E**

---

**Fraser Health Authority**

**“Flush” Message**





June, 2012

*Water System Operators*

**Re: Metals in Drinking Water – “Flush” Message in Annual Reports**

Fraser Health has recently revised its metals at the tap “Flush” message and we are asking all water systems to please include the following health message with your next annual reports to your users.

***Anytime the water in a particular faucet has not been used for six hours or longer, "flush" your cold-water pipes by running the water until you notice a change in temperature. (This could take as little as five to thirty seconds if there has been recent heavy water use such as showering or toilet flushing. Otherwise, it could take two minutes or longer.) The more time water has been sitting in your home's pipes, the more lead it may contain.***

***Use only water from the cold-tap for drinking, cooking, and especially making baby formula. Hot water is likely to contain higher levels of lead.***

***The two actions recommended above are very important to the health of your family. They will probably be effective in reducing lead levels because most of the lead in household water usually comes from the plumbing in your house, not from the local water supply.***

***Conserving water is still important. Rather than just running the water down the drain you could use the water for things such as watering your plants.***

If you have any questions, please contact our Drinking Water Program at 604-870-7900 or 1-866-749-7900.

Sincerely,

Marc Zubel  
Manager, Drinking Water Program  
Health Protection