

South Surrey Athletic Park City of Surrey, Surrey, BC
December 23, 2016







South Surrey Athletic Park City of Surrey, Surrey, BC

After carefully assessing your needs, we have designed a Splashpad solution specifically for your project. Please see the attached 3D renderings for visual support as well as the Top View drawing giving you dimensions, water flows and layout of the products selected for you. A CAD version of the Spray Zone is available upon request. You will also find a short summary of each product selected within this proposal for a better understanding of the individual features we are proposing.

Play Value

Vortex Aquatic Structures International Inc. designs every Splashpad with a variety of water effects to ensure the maximum play value for the users. Emphasis is put on interactive play and narration throughout the Splashpad. The goal is to stimulate imagination and creativity, unscripted free play encourages children to create their own play experiences. Our products are designed with the Universal Design principal at its core. This results in an esthetically pleasing design that can be enjoyed by users of all ages and ability. Our exclusive Vortex Technologies encourage interactivity and allow users to control the water and the feature itself.

Quality and Durability

Our products are made of stainless steel and we utilize some of the most durable materials in the industry; including our unique Seeflow material, our Soft-touch elastomer as well as lead-free brass nozzles for maximum durability. Our components are vandal resistant as well as being UV and chemical restistant. We create products that are safe, durable and of the highest quality ensuring your Splashpad will endure season after season of use.

We have Experience

Vortex Aquatic Structures International Inc. is the world leader in Aquatic Play Landscapes and entertainment. With installations at more than 6,000 locations around the world in public, commercial and entertainment settings, Vortex International provides imaginative, durable aquatic play and water feature solutions

that create everlasting memories. Our ongoing mission is to develop fun, safe and reliable products for families and children of all ages and abilities.

We have included a short corporate video to familiarize you with Vortex Aquatic Structures International Inc. Please feel free to consult our reference list and contact us if you have any questions or need assistance.

Thank you and enjoy our proposal



DB Perks & Associates Ltd Your local specialist

Our parent company was incorporated in 1975! 2015 is our 40th year in business. For 40 years we have been serving commercial aquatic facilities throughout Canada. We thank you for your continued support.

Our Community Support Program

With your support the DB Perks Group of Companies has been able to contribute over one million dollars to a variety of aquatic organizations in Canada over the past 40 years.

Equivalence Table

LEG # on	ME-1 Waterplay	(Vortex)
1	Wiggly	Silhouette VOR-7773
2	Misty Twisty	Tot Twister VOR-7030
3	Funbrella	Aquadome VOR-0555
4	Tulip	Water Jelly VOR-7010
5	Caronnade	Spray Cannons VOR-0201
7	Group Volcano	Team Spray No.2 VOR-8061
8	The wave	Rooster Tail VOR-0303
9	Spray Loops	Spray loops VOR-0518
10	Mega Soaker	SuperSplash No.2 VOR-0130

Product detail, water effect and Vortex design information for each proposed equivalent feature is on following pages.



VOR 7773 SILHOUETTE N°2







Ideal age group: For all ages

PRODUCT HIGHLIGHTS

- Cross under the water tunnel created by this play feature
- Sleek and modern design



Try not to get wet from this Silhouette!

You may also like ······








Silhouette N°4 (VOR 7776)



 Silhouette N°5 (VOR 7777)





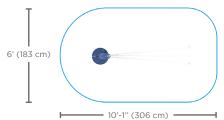

H/W/L	Pressure
55/13/13 in	5-10 PSI
139/33/33 cm	0.3-0.7 BAR

Flow	Smartflow
2-7 GPM	-
8-26 LPM	-

Color Choices: Vortex colors or polished

VORTEX EXCLUSIVE TECHNOLOGIES

This product features the following technologies that are unique to Vortex.



TOEGUARD™

- · Soft-touch Elastomer
- Protects children's toes from anchoring hardware
- Durable, vandal resistant, resistant to chemicals
- Infused with a UV resistant bright color
- Available in one or two pieces ensuring tight fit to post

WATER EFFECTS

• Jet stream (3)







Proposed as for Feature #2 on DRWG ME-1 - Equivalent to Water Play 'MISTY TWIST' age group: 4 years and up

VOR 7030 TOT TWISTER



PRODUCT HIGHLIGHTS

- Rotate with 360° rotation with no pinch point for interactive play
- Helps develop motor skills



You may also like ...






Flower Nš2 (VOR 7550)





• Leaf Nš2 (VOR 7657)



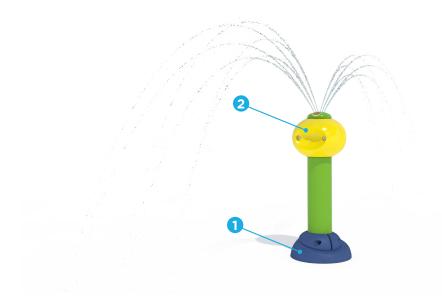

ø 144" (ø 366 cm)

H/W/L	Pressure
27/13/13 in	10-20 PSI
69/33/33 cm	0.69-1.38 BAR

Flow	Smartflow
10-20 GPM	-
37.9-75.7 LPM	-

Color Choices: Vortex colors or polished

VORTEX EXCLUSIVE TECHNOLOGIES

This product features the following technologies that are unique to Vortex.



TOEGUARD™

- Soft-touch Elastomer
- Protects children's toes from anchoring hardware
- Durable, vandal resistant, resistant to chemicals
- Infused with a UV resistant bright
- Available in one or two pieces ensuring tight fit to post



TURNTEC™

- · Easy turning for kids of all ages and abilities
- Lead-free brass for maximum durability - unaffected by heat
- 360° rotation no mechanical stops to break
- Internal spray zone adjust
- · Corrosion and chemical resistant

WATER EFFECTS

• Interactive soft stream (12)





Ideal age group: For all ages

VOR 0555 AQUA DOME N°1



PRODUCT HIGHLIGHTS

- Mesmerizing laminar bell shaped water effect
- Encourages different types of game playing



You may also like ...












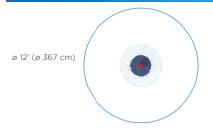

H/W/L	Pressure
45/5/5 in	5 -10 PSI
114/11/11 cm	0.3 -0.7 BAR

Flow	Smartflow
------	-----------

10 -18 GPM 38 -68 LPM

Color Choices: Vortex colors or polished

VORTEX EXCLUSIVE TECHNOLOGIES

This product features the following technologies that are unique to Vortex.



TOEGUARD™

- Soft-touch Elastomer
- Protects children's toes from anchoring hardware
- Durable, vandal resistant, resistant to chemicals
- Infused with a UV resistant bright color
- Available in one or two pieces ensuring tight fit to post

WATER EFFECTS

• 360° laminar water (1)



Proposed as for Feature #4 on DRWG ME-1 - Equivalent to Water Play 'TULIP'



Ideal age group: For all ages

VOR 7010 WATER JELLY N°1

PRODUCT HIGHLIGHTS

- Encourage different play opportunities
- · Kids will enjoy running their hands and legs through the water



You may also like











WATER EFFECTS

• Inverted bell spray (1)

Spray Zone

ø 24" (ø 61 cm)

H/W/L	Pressure
0/5/5 in	1-2 PSI
0/13/13 cm	0.1-0.1 BAR

Flow	Smartflow
10-12 GPM	-
38-45 LPM	-

Color choices: Colors as shown





Proposed as for Feature #5 on DRWG ME-1 - Equivalent to Water Play 'Caronnade'



Ideal age group: 6 years and up

VOR 0201 SPRAY CANNON



PRODUCT HIGHLIGHTS

- Intuitive 360° rotation with no pinch point
- Rotates right or left and shifts up and down for added play value




You may also like ...










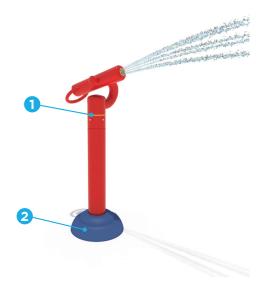

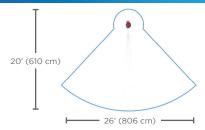

H/W/L	Pressure
40/19/14 in	10-15 PSI
101/48/36 cm	0.7 - 1 BAR

Flow	Smartflow
5-10 GPM	3-5 GPM
19-38 LPM	11-19 LPM

Color Choices: Vortex colors or polished

VORTEX EXCLUSIVE TECHNOLOGIES

This product features the following technologies that are unique to Vortex.



TURNTEC™

- Easy turning for kids of all ages and abilities
- Lead-free brass for maximum durability - heat resistant
- 360° rotation no mechanical stops to break
- Adjustable spray zone control the area where water begins and stops
- · Corrosion and chemical resistant



TOEGUARD™

- · Soft-touch Elastomer
- Protects children's toes from anchoring hardware
- Durable, vandal resistant, resistant to chemicals
- Infused with a UV resistant bright color
- Available in one or two pieces ensuring tight fit to post

WATER EFFECTS

• Cannon jet (1)

 $Features, anchoring \ systems \ and \ hardware \ are \ made \ of 100\% \ recyclable \ stainless \ steel, including \ at \ least \ 25\% \ post-consumer \ recycled \ content$



Proposed as for Feature #7 on DRWG ME-1 - Equivalent to Water Play 'GROUP VOLCANO'



Ideal age group: 4 years and up

VOR 8061 TEAM SPRAY N°2

PRODUCT HIGHLIGHTS

- Activate this feature by pressing on the Funflow Actuator™
- Exciting burst of water for many play opportunities
- Enjoy running through the water jets




You may also like ···









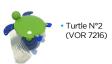



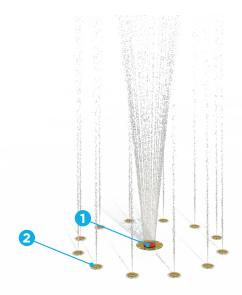

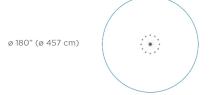

H/W/L	Pressure
1/38/38 in	5-15 PSI
3/97/97 cm	0.3-1.0 BAR

Flow	Smartflow
36-60 GPM	18-40 GPM
136-227 LPM	68-151 LPM

Color Choices: Colors as shown

VORTEX EXCLUSIVE TECHNOLOGIES

This product features the following technologies that are unique to Vortex.



FUNFLOW ACTUATOR™

- Interactive cause & effect
- **Encourages Collaborative Play**
- Step on the cap to divert and multiply the water to another feature
- Low flow when not pressed to help save water
- No electrical required simple installation



LINEFLOW^{MC} NOZZLE

- · Precisely orient the stream of water with the internal Brass marble
- Compact design provides better product integration
- Easy to adjust for the most efficient use of water based on your installation
- Made of lead-free brass for maximum durability


WATER EFFECTS

Funflow Actuator[™] geyser (1)

Jet stream (12)





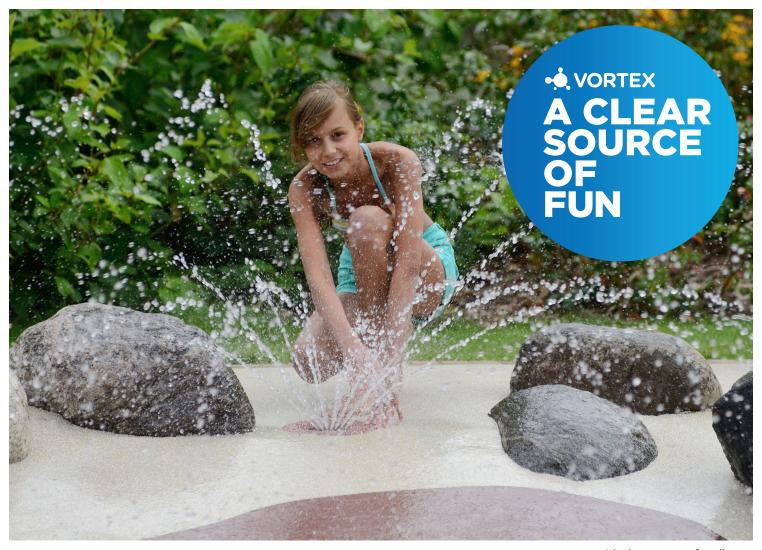

Ideal age group: for all ages

VOR 0303 ROOSTER TAIL

PRODUCT HIGHLIGHTS

- Jet streams shaped liked a rooster tail encourage imaginative play
- Kids will enjoy running their hands and legs through the water



You may also like ...













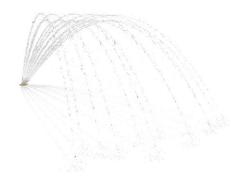

WATER EFFECTS

• Jet stream (13)

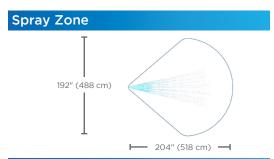

H/W/L Pressure	
0/5/5 in	5-10 PSI
0/13/13 cm	0.3-0.7 BAR

Flow	Smartflow	
10-15 GPM	7-11 GPM	
38-57 LPM	27-42 LPM	

Color Choices: Colors as shown



Ideal age group: For all ages

VOR 0518 SPRAY LOOPS



PRODUCT HIGHLIGHTS

- Cross through the misty water effect for an instant soak
- Encourages different types of game playing



You may also like ...









Sunspray N°1 (VOR 7578)



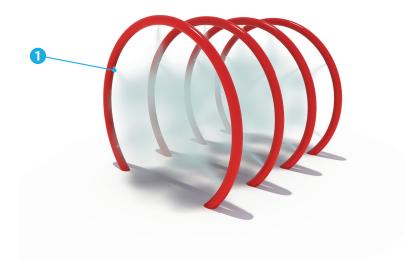

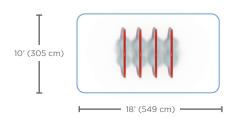

H/W/L	Pressure	
64 /76/76 in	10-25 PSI	
162/193/193 cm	0.7-1.7 BAR	

Flow	Smartflow
40-60 GPM	20-40 GPM
151-227 LPM	76-151 LPM

Color Choices: Vortex colors or polished

VORTEX EXCLUSIVE TECHNOLOGIES

This product features the following technologies that are unique to Vortex.



TRIFLOW™ NOZZLE

- One nozzle, three different water effect options
- Stainless Steel
- Adjustable 360° cone spray
- Internal diffuser for soft safe spray effect
- Sleeved for easy removal and replacement
- Tapered edges so it won't catch on anything

WATER EFFECTS

• Misty water jet (5)

 $Features, anchoring \ systems \ and \ hardware \ are \ made \ of 100\% \ recyclable \ stainless \ steel, including \ at \ least \ 25\% \ post-consumer \ recycled \ content.$





Ideal age group: 4 years and up

VOR 0130 SUPERSPLASH N°2

PRODUCT HIGHLIGHTS

- Builds anticipation as the bucket fills and spills over
- Massive water splash that excites everyone
- Encourages communicative and interactive experiences
- Provides a visual experience by casting colorful shadows with the Seeflow™





You may also like ····





• Ombrello Spin N°2 (VOR 7449)




9

• Loop N°1 (VOR 7553)



1.877.586.7839 (free USA/CND) • +1.514.694.3868 (Intl.)

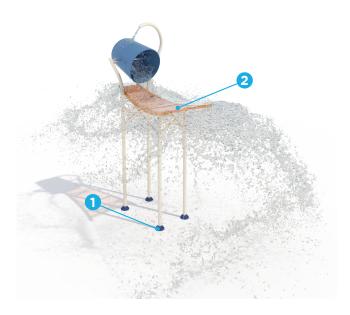



− 1524" (600 cm) **−**

H/W/L	Pressure		
251/88/129 in	10-15 PSI		
637/223/326 cm	0.69-1.03 BAR		

Flow	Smartflow
25-38 GPM	-
94.6-143.9 LPM	_

Color Choices: Vortex colors or polished

VORTEX EXCLUSIVE TECHNOLOGIES

This product features the following technologies that are unique to Vortex.



TOEGUARD™

- Soft-touch Elastomer
- Protects children's toes from anchoring hardware
- Durable, vandal resistant, resistant to chemicals
- Infused with a UV resistant bright
- Available in one or two pieces ensuring tight fit to post



SEEFLOWTM

- Impact-resistant polymer
- · Resistant to UV rays and chemicals
- Colorful reflections are created with the combination of bright colors, water, and sunlight
- Manufactured with up to 40% preconsumer recycled materials
- Reusable at the end of life

WATER EFFECTS

• Cascade (1)






Ideal age group: 4 years and up

VOR 0611 BOLLARD ACTIVATOR N°3

PRODUCT HIGHLIGHTS

- Enables to activate the water sequence of play features
- Controls water consumption and helps reduce waste

Top View

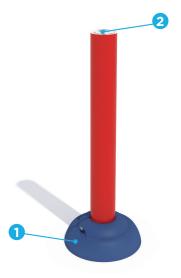



H/W/L	Pressure
39/14/14 in	0 PSI
99/36/36 cm	

Flow	Smartflow
0 GPM	-
0 LPM	-

Color Choices: Vortex colors or polished

VORTEX EXCLUSIVE TECHNOLOGIES

This product features the following technologies that are unique to Vortex.



TOEGUARD™

- Soft-touch Elastomer
- Protects children's toes from anchoring hardware
- Durable, vandal resistant, resistant to chemicals
- Infused with a UV resistant bright color
- Available in one or two pieces ensuring tight fit to post




PRESS & PLAY ACTIVATOR

- · On-demand activation saves water
- Constructed of durable stainless steel - vandal resistant
- No moving parts
- Low voltage safe fun
- 2 wire connection easy installation
- Easy operation for kids of all ages & abilities

PLAYSAFE™ DRAIN


WATER MANAGEMENT COMPONENT

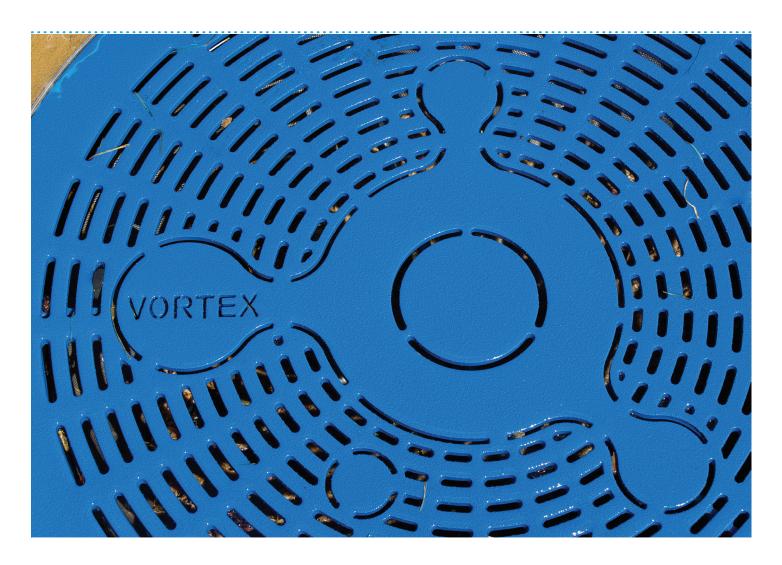

PLAYSAFE™ DRAIN

- Primary filter of debris
- Safe for small toes and skid resistant
- Stainless streel construction and high flow rate capacity



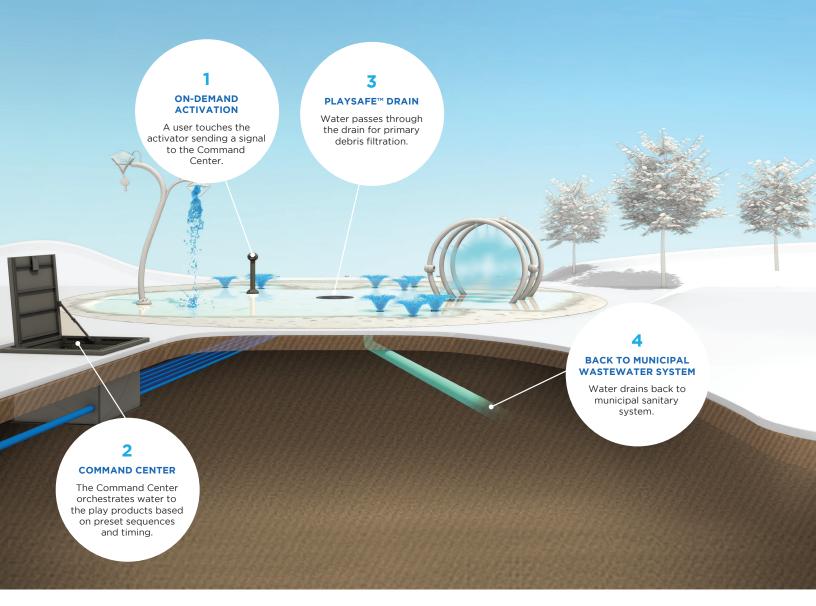

FLOW-THROUGH

SIMPLIFY THE FUN

Flow-through systems are easy to operate, low maintenance and eco-friendly solutions to manage water use for Splashpad® or Spraypoint®. These systems use potable water that goes through the play area. Effluent water is then returned to the municipal wastewater system.



WALL MOUNTED

COMMAND CENTER



WALL MOUNTED

- · Ideal for housing inside an existing building
- Preassembled system with mounting brackets for easy installation
- Stainless steel manifold
- Easy access for solenoid valves maintenance



THIS SHEET COVERS ALL THE MANIFOLD RANGE WITH INTERVAL OF 5 VALVES

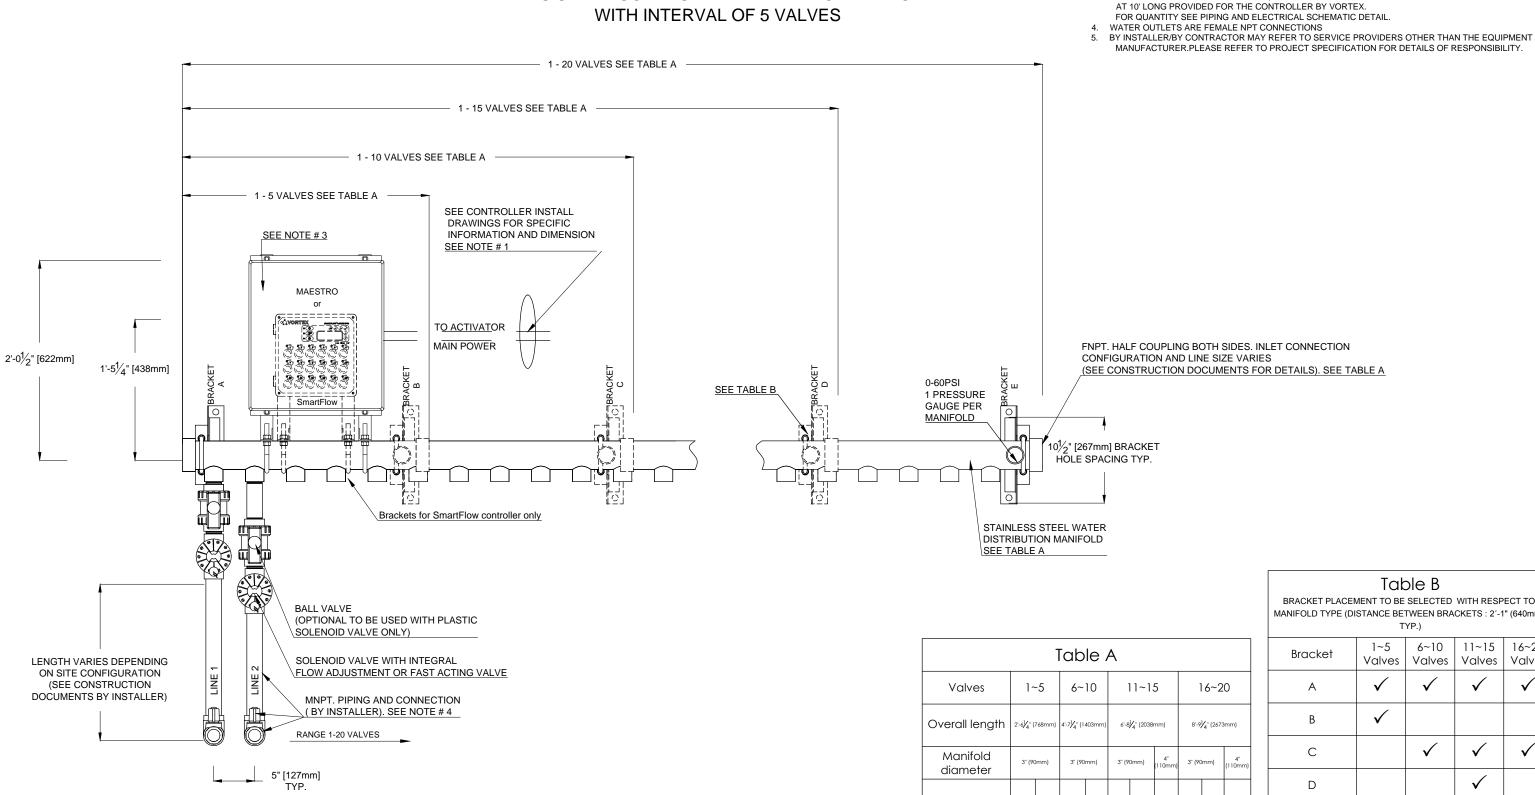


Table B BRACKET PLACEMENT TO BE SELECTED WITH RESPECT TO MANIFOLD TYPE (DISTANCE BETWEEN BRACKETS: 2'-1" (640mm) TYP.)				
Bracket 1~5 6~10 11~15 16~2 Valves Valves Valves Valves				
Α	✓	\checkmark	\checkmark	✓
В	✓			
С		✓	✓	✓
D			✓	

WALL MOUNTED COMMAND CENTER WITH INTERVAL OF 5 VALVES POSITIONS, MAESTRO OR SMART FLOW CONTROLLER PRODUCT NAME:

PRODUCT NUMBER: D800.0000R01 DATE: 07/22/16

SHEET NO: 1/2

Inlet diameter


11"x17" SHEET SIZE


NOTE:

SEE PIPING AND ELECTRICAL SCHEMATIC DETAIL REFER TO SPECIFICATION FOR ADDITIONAL INFORMATION.

IF CONTROLLER IS REMOTE LOCATED, CONDUCTORS # 18 AWG



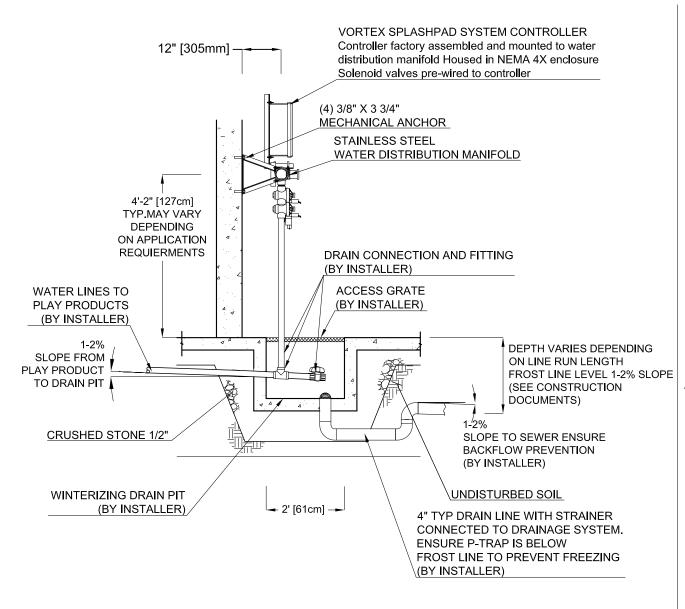

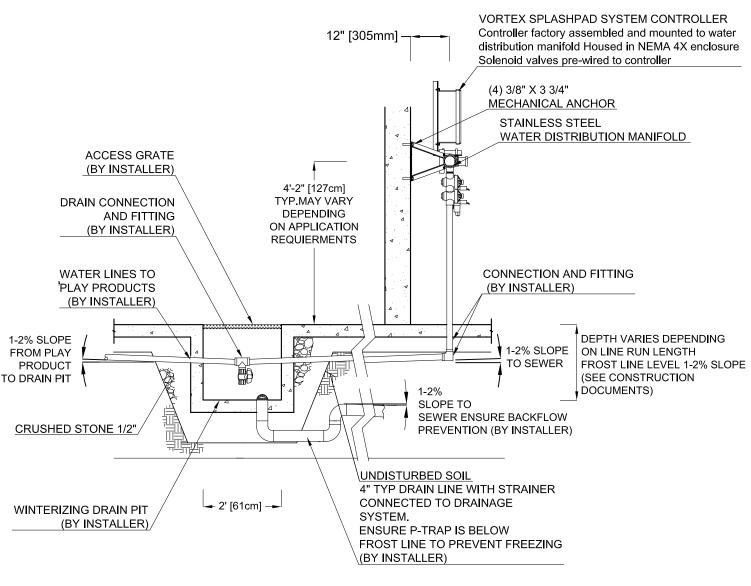

TYPICAL WINTERIZING DRAINAGE CONFIGURATION LAYOUT

ALTERNATE WINTERIZING DRAINAGE CONFIGURATION LAYOUT

PRODUCT NAME: WALL MOUNTED COMMAND CENTER WITH INTERVAL OF 5 VALVES POSITIONS, MAESTRO OR SMART FLOW CONTROLLER

PRODUCT NUMBER: D800.0000R01

DATE: 06/17/15

SHEET NO: 2/2

11"x17" SHEET SIZE



SMARTFLOW™ LOGICS CONTROLLER

VORTEX TOUCHPAD USER INTERFACE TECHNOLOGY

The Smartflow[™] Logics Controller optimizes water usage while maximizing play value. User-friendly and cost efficient solution, it is best suited for Splashpads^{*} with flow-through water management systems.



HIGHLIGHTS

- Visual graphic user interface
- Rain diverter function capability
- Simplified wiring with connector
- Reduction of water hammer issues through soft start/stop transitions within sequences
- Over current/short circuit protection device on individual ouput circuits
- Nema type 4 enclosure with tactile membrane keypad for durability
- Possible sequence change through factory provided data key
- Up to 3 Activateur inputs available
- Options available for 10 or 18 valves
- UL 508A certified
- Additional electrical connections required

Vortex Installations



British Columbia

Quesnel Water Park, City of Quesnel 2001 Chilliwack Leisure Centre, Leisure Aquatics 2001 Sungod Aquatic Centre, Corp. of Delta 2002 Civic Plaza Fountain, Courtenay 2002 Harewood Centennial, City of Nanaimo 2003 Sunvalley, City of Port Coquitlam 2003 Lewis Water Park, City of Courtenay 2003 Karen Magnussen Pool, District of Vancouver 2003 Mahon Splashpad, City of North Vancouver 2003 Cumberland splashpad, Village of Cumberland 2003 Mission Leisure Splashpad, District of Mission 2004 McGowan Park Splashpad, City of Kamloops 2004 Heritage Woods Splashpad, City of Port Moody 2004 Walnut Grove Indoor Pool, Township of Langley 2004 Annieville Splashpad, Corp. of Delta 2004 Armstrong Splashpad, City of Armstrong 2004 Steveston Park Splashpad, City of Richmond 2007

Vortex Installations



British Columbia

Ferland Park Splashpad, Village of Vanderhoof 2009

Mill Lake Park, City of Abbotsford 2009 Signature Splashpad

Edmonds Pool, City of Burnaby 2010

Viewlynn Park, District of North Vancouver 2011

Veterans Memorial Park Splashpad, City of Langford 2014

Cameron Park Splashpad, City of Burnaby 2014

City of New Westminster, Timber Wharf Project 2015

Rocky Point Splashpad Retrofit 2015

UBC Aquatic Centre New Pool, Features supplied 2015

City of Nanaimo, Beban Park Pool, Features supplied 2015

Igaluit Aquatic Centre, Features supplied 2015





SEEFLOWTM

- Impact-resistant polymer
- Resistant to UV rays and chemicals
- · Colorful reflections are created with the combination of bright colors, water, and sunlight
- Manufactured with up to 40% preconsumer recycled materials
- Reusable at the end of life



TOEGUARD™

- Soft-touch Elastomer
- Protects children's toes from anchoring hardware
- Durable, vandal resistant, resistant to chemicals
- Infused with a UV resistant bright
- Available in one or two pieces ensuring tight fit to post



LINEFLOW™ NOZZLE

- · Precisely orient the stream of water with the internal Brass marble
- Compact design provides better product integration
- Easy to adjust for the most efficient use of water based on your installation
- Made of lead-free brass for maximum durability



PODSPRAY™ (ON PRODUCT)

- Simply press to send water to another nozzle on the same feature
- Combine multiple pods and features to create team play
- Lead-free brass for maximum durability



FUNFLOW ACTUATOR™

- Interactive cause & effect
- **Encourages Collaborative Play**
- Step on the cap to divert and multiply the water to another feature
- Low flow when not pressed to help save water
- No electrical required simple installation



PODSPRAY™ (GROUND)

- Simply step on or press to send water to another feature
- Increase flow to attached features to increase play value - connected features spin faster, spray farther, dance higher
- Combine multiple pods and features to create team play
- Lead-free brass for maximum durability



World leader in aquatic play solutions with over 6,000 installations

1.877.586.7839 (free USA/CND) • +1.514.694.3868 (INTERNATIONAL)



TURNTEC™

- Easy turning for kids of all ages and
- Lead-free brass for maximum durability - heat resistant
- 360° rotation no mechanical stops
- Adjustable spray zone control the area where water begins and stops
- · Corrosion and chemical resistant



SAFESWAP™ ANCHORING SYSTEM

- Attractive ground caps are substituted for future play products
- Easily add future play elements with no change to infrastructure
- Easily move products from one location to another at no additional cost
- Provides flexibility to spread investment over time as capital becomes available
- · Structural stainless steel base for maximum strength
- Optional interim spray cap (as shown)



SPINTEC™

- Kids can stand or sit on the platform while pushing off the ground to make the platform spin
- Creates impressive spiraling water effect
- Manufactured with damper speed system that controls spinning speed



PRESS & PLAY ACTIVATOR

- · On-demand activation saves water
- Constructed of durable stainless steel - vandal resistant
- No moving parts
- Low voltage safe fun
- 2 wire connection easy installation
- Easy operation for kids of all ages & abilities



TWIRLTEC™

- Kids spin the round handle to create a spiraling water effect overhead
- Soft-touch Elastomer
- Interactive Cause and Effect
- · Friction-free, triple bearing system



TWIRLFLOW™

- Two linear jets that create one twirling water effect from the water pressure
- 360° water jet creating a fragmented water splash, promoting dynamic play
- Visually captivating circular water movement
- Made of UHMW for superior durability



SOUTH SURREY ATHLETIC PARK IMPROVEMENTS

PHASE 2 - RE-ISSUED FOR TENDER

OWNER

THE CITY OF SURREY:

THE CITY OF SURREY 13450 - 104 AVENUE Surrey, BC, Canada V3T 1V8 Contact: Ted Ulrich

Email: TLUhrich@surrey.ca

Tel: 604-598-5706

CONSULTANTS

LANDSCAPE and LEAD:

ISL ENGINEERING #503, 4190 Lougheed Highway, Burnaby, B.C. V5C 6A8 Contact: Andrew Robertson

Email: arobertson@islengineering.com

Tel: 604-629-2696

Tel: 604-629-2696

CIVIL

ISL ENGINEERING #503, 4190 Lougheed Highway, Burnaby, B.C. V5C 6A8 Contact: Chris Boit

Email: cboit@islengineering.com Tel: 604-629-2696

STRUCTURAL

ISL ENGINEERING #503, 4190 Lougheed Highway, Burnaby, B.C. V5C 6A8

Contact: Janet Tong Email: jtong@islengineering.com Tel: 604-629-2696

IRRIGATION:

ION IRRIGATION MANAGEMENT INC. 2432 91st Avenue SE

Calgary Alberta T2C 5H2 Contact: Mike Magill

Email: Mike.Magill@ionirrigation.com Tel: 403-301-4105

MECHANICAL:

ISL ENGINEERING #503, 4190 Lougheed Highway,

Burnaby, B.C. V5C 6A8 Contact: Ashraf Rayyan

Email: arayyan@islengineering.com

ELECTRICAL: ISL ENGINEERING 7909 51 Ave NW Edmonton, AB T6E 5L9

Contact: Abhishek Garg Email: agarg@islengineering.com Tel: 780-438-9000

DRAWING INDEX

LANDSCAPE:

COVER SHEET EX. CONDITIONS & DEMO. PLAN DETAIL KEY PLAN DETAIL KEY AREAS LAYOUT PLAN LAYOUT PLAN AREAS **GRADING PLAN GRADING PLAN AREAS** DETAILS 1 - SURFACING DETAILS 2 - STAIRS & WALLS

DETAILS 4 - FURNISHING DETAILS 5 - PLANTING - FOR INFORMATION PURPOSE ONLY

Sheet No. Sheet Name

PHASE 2 UTILITIES SOUTH PARKING LOT

STRUCTURAL

Sheet No. Sheet Name

STRUCTURAL GENERAL NOTES STRUCTURAL DETAILS 1 - STAIRS AND WALLS STRUCTURAL DETAILS 2 - FENCE

IRRIGATION:

IR-01 IRRIGATION PLAN - FOR INFORMATION PURPOSE ONLY IRRIGATION DETAILS - FOR INFORMATION PURPOSE ONLY

MECHANICAL

Sheet No. Sheet Name

PAD LAYOUT CONNECTION PLAN MECHANICAL ROOM KIOSK

WATERPLAY MECHANICAL
M-1 WATERPLAY CONCEPT LAYOUT WATERPLAY PAD LAYOUT WATERPLAY COMPONENT PLACEMENT WATERPLAY PIPING SCHEMATIC

ELECTRICAL

ESC 1.0 EROSION & SEDIMENT CONTROL NOTES ESC 1.1 EROSION & SEDIMENT CONTROL PLAN

CIVIC ADDRESS:

SOUTH SURREY ATHLETIC PARK:14601 - 20 AVENUE, SURREY, BC

LEGAL ADDRESS:

LOT 3, SEC 15, TOWNSHIP 1, PLAN 83184, (EXCEPT PLAN LMP36078) NWD.

Sheet No. Sheet Name

ELECTRICAL DESIGN DETAILS ELECTRICAL SITE PLAN

EROSION & SEDIMENT CONTROL

Sheet No. Sheet Name


ESC 1.2 EROSION & SEDIMENT CONTROL DETAILS



PROJECT SITE -

CONTEXT PLAN



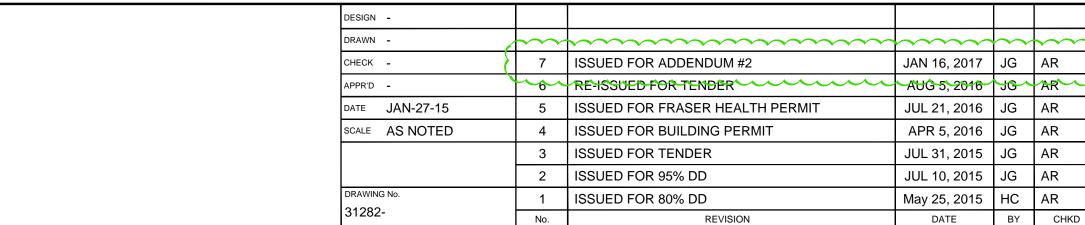




SHEET No. THE CITY OF SURREY L0.0 South Surrey Athletic Park Improvements 14601-20 Ave, Surrey BC SURREY PROJECT No.

COVER SHEET

BY CHKD

DESTROY PRINTS BEARING -PREVIOUS NUMBER

CHECKED: SURREY DRAWING No.

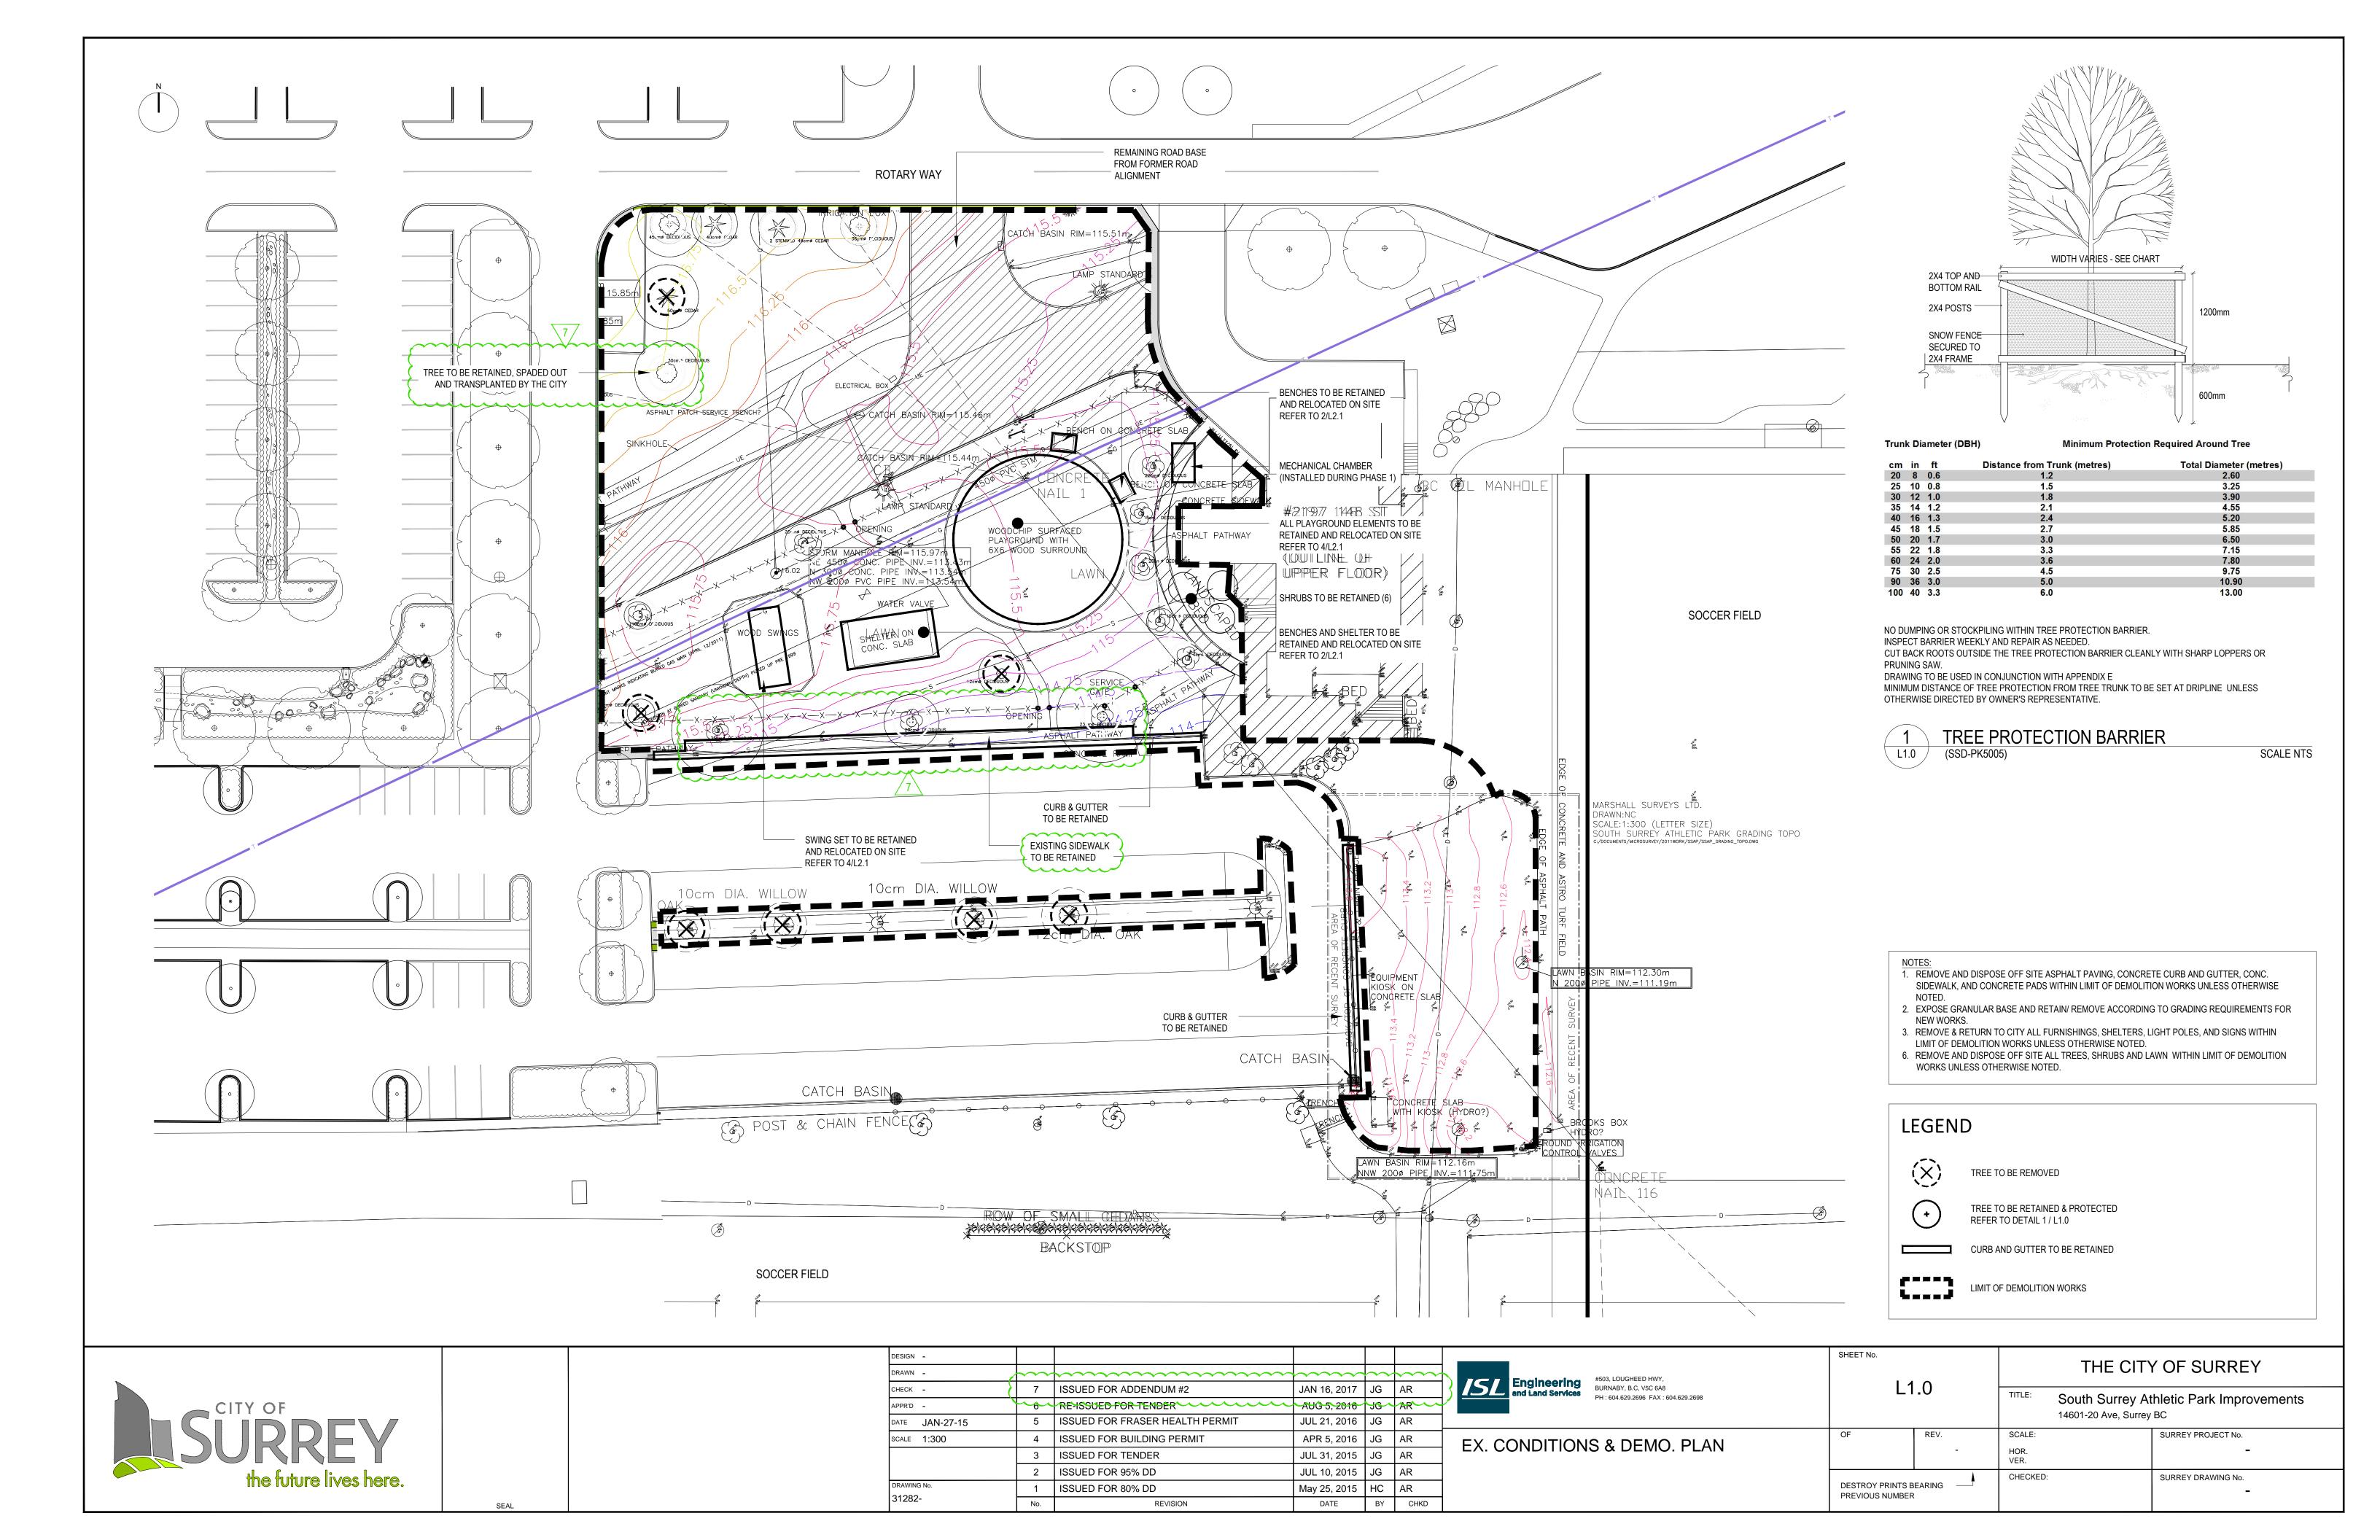





DRAWN -	~	***************************************	~~~~	\	\
CHECK -	7	ISSUED FOR ADDENDUM #2	JAN 16, 2017	JG	AR
APPR'D -	6	REHSSUED FOR TENDER	AUG 5, 2016	JG	AR
DATE JAN-27-15	5	ISSUED FOR FRASER HEALTH PERMIT	JUL 21, 2016	JG	AR
SCALE 1:300	4	ISSUED FOR BUILDING PERMIT	APR 5, 2016	JG	AR
	3	ISSUED FOR TENDER	JUL 31, 2015	JG	AR
	2	ISSUED FOR 95% DD	JUL 10, 2015	JG	AR
DRAWING No.	1	ISSUED FOR 80% DD	May 25, 2015	НС	AR
31282-	No.	REVISION	DATE	BY	CHKD

\\ \tag{\tau}	<u>ISL</u>	Engineering and Land Services	#503, BURN PH : 6


В	#503, LOUGHEED HWY, BURNABY, B.C, V5C 6A8
Р	PH: 604.629.2696 FAX: 604.629.2698


SHEET NO.	L2	2.0	
OF		REV.	-

DESTROY PRINTS BEARING
PREVIOUS NUMBER

South Surrey A 14601-20 Ave, Surrey	thletic Park Improvements
SCALE: 1:300	SURREY PROJECT No.
HOR VER	-
CHECKED:	SURREY DRAWING No.

DETAIL KEY PLAN

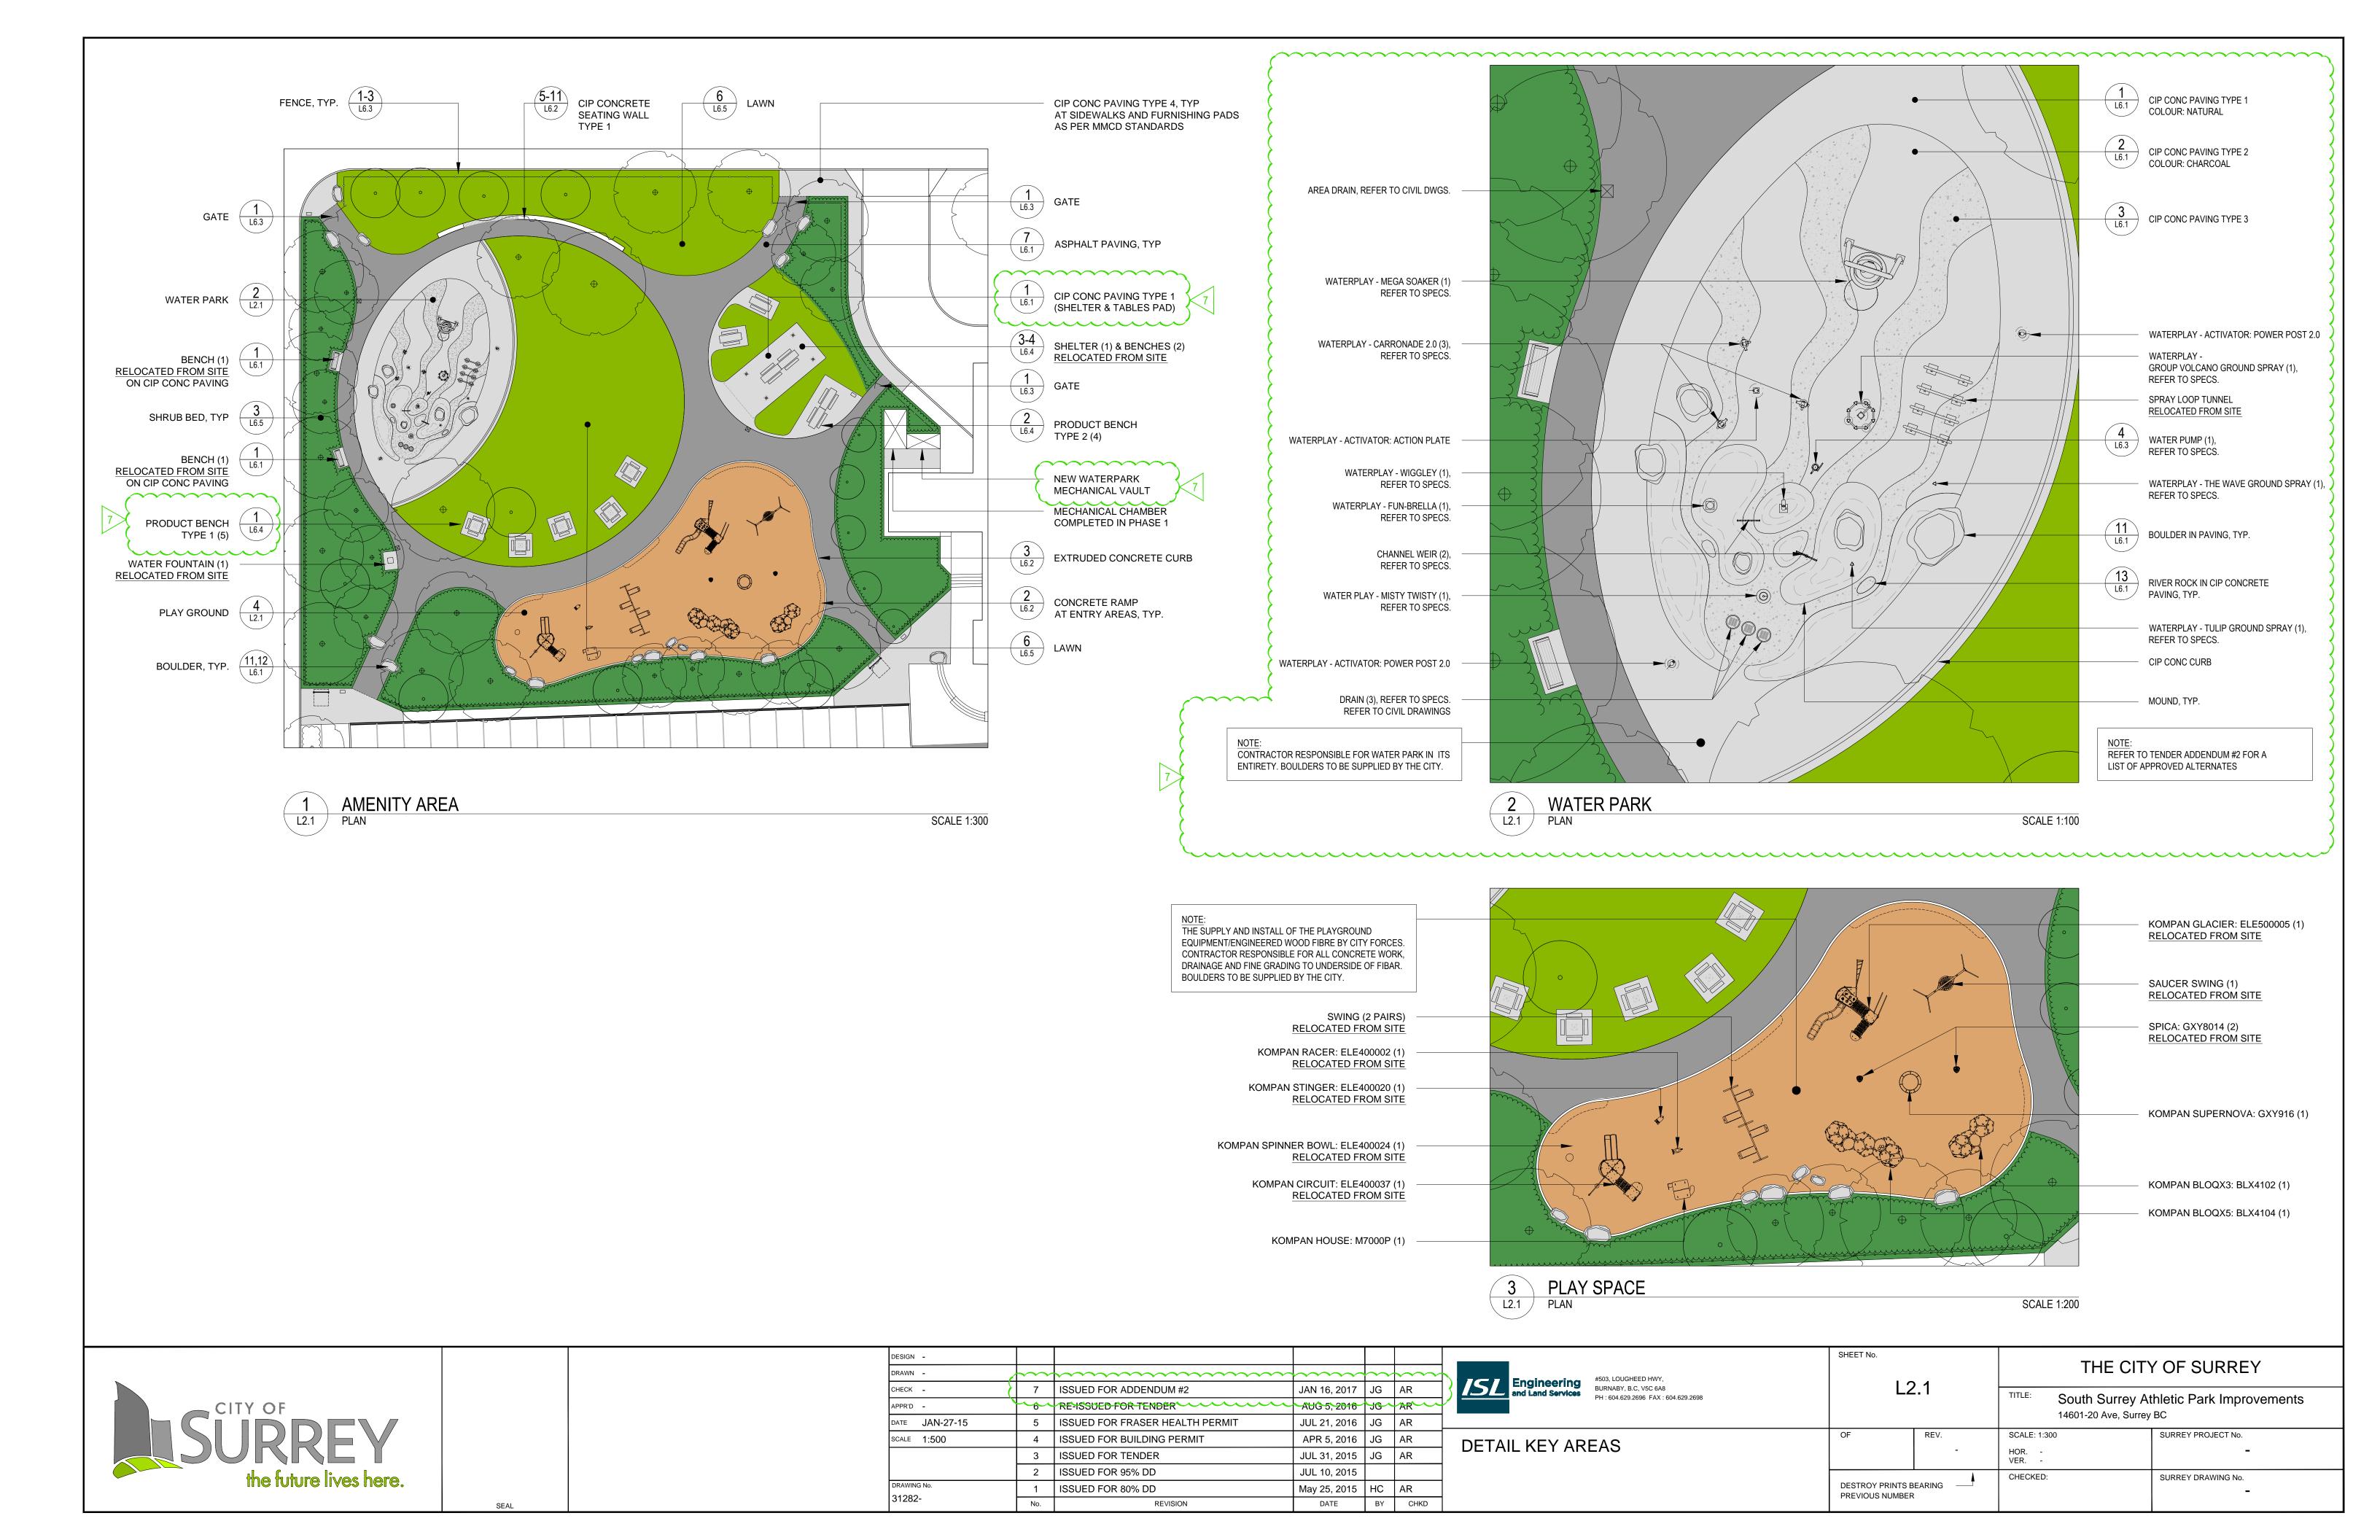

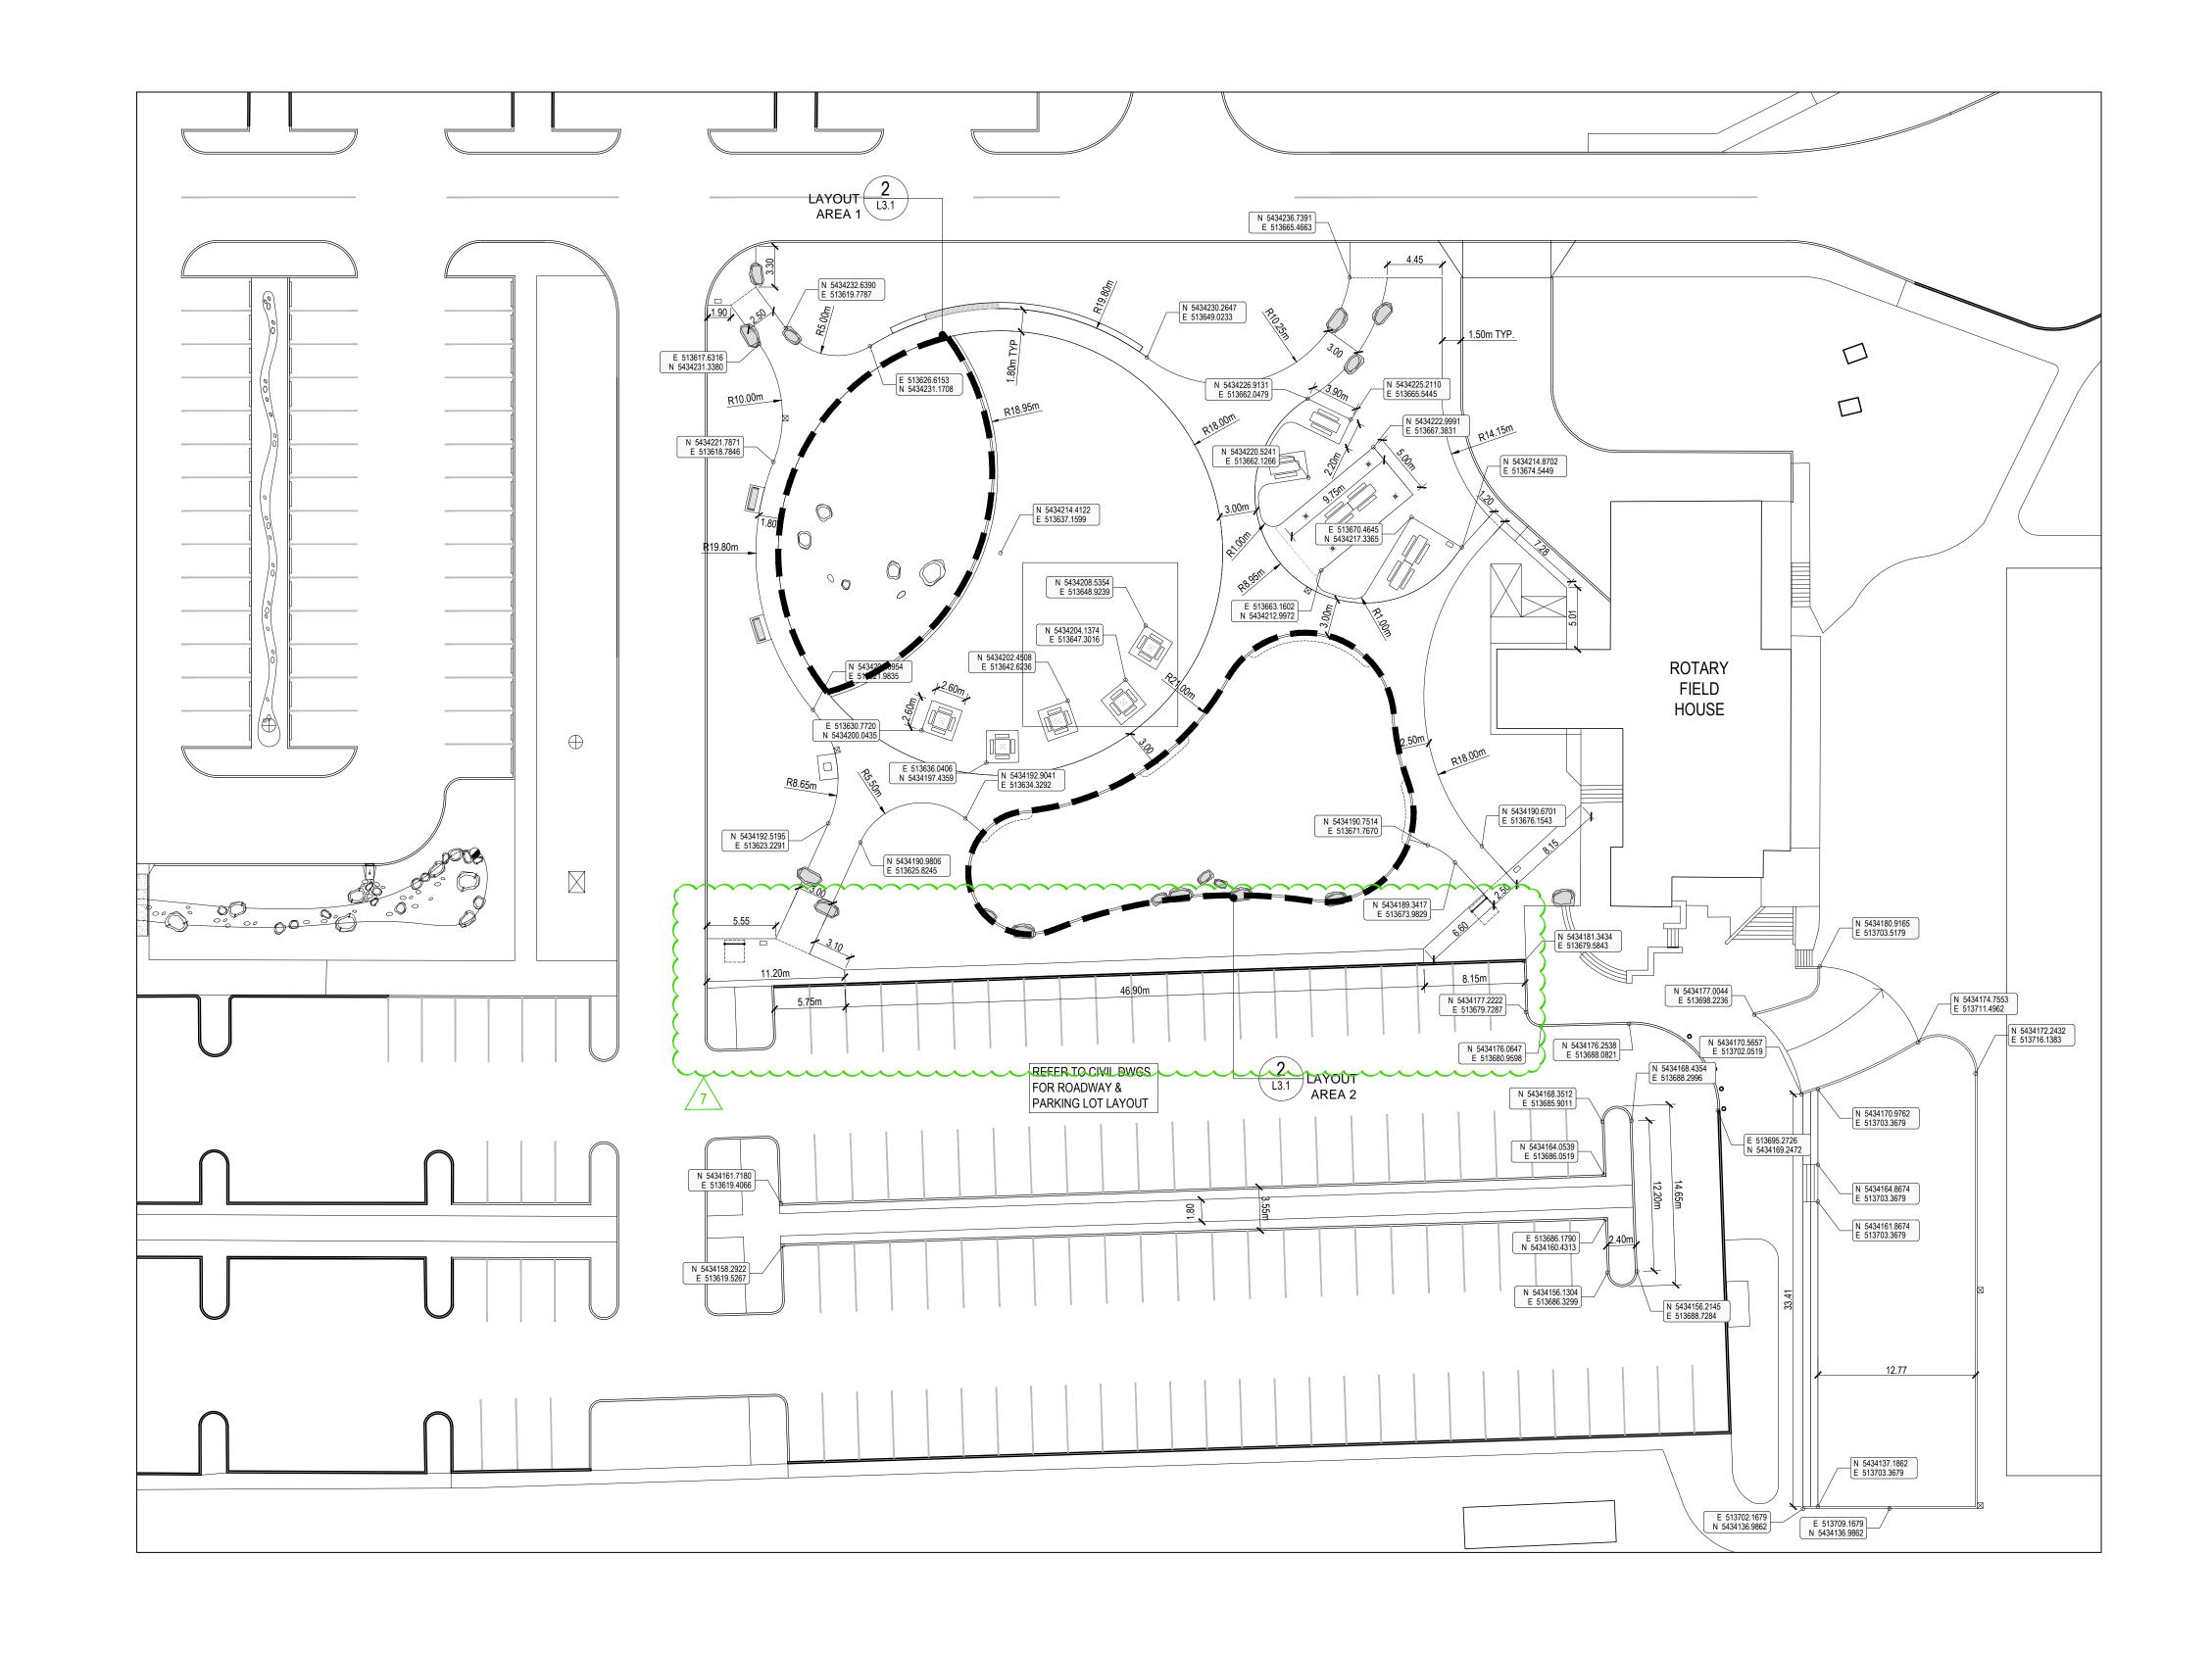

NOTE: CONSULTANT TO PROVIDE DIGITAL DRAWING FILES FOR CONSTRUCTION LAYOUT



DESIGN -					
DRAWN -	/~~~	·····	~~~~	~~	~~~
CHECK -	7	ISSUED FOR ADDENDUM #2	JAN 16, 2017	JG	AR
APPR'D -	6	REHSSUED FOR TENDER	AUG 5, 2016	JG	AR
DATE JAN-27-15	5	ISSUED FOR FRASER HEALTH PERMIT	JUL 21, 2016	JG	AR
SCALE 1:500	4	ISSUED FOR BUILDING PERMIT	APR 5, 2016	JG	AR
	3	ISSUED FOR TENDER	JUL 31, 2015	JG	AR
	2	ISSUED FOR 95% DD	JUL 10, 2015	JS	AR
DRAWING No.	1	ISSUED FOR 80% DD	May 25, 2015	НС	AR
31282-	No.	REVISION	DATE	BY	CHKD

Engineering #503, LOUGHEED HWY, BURNABY, B.C, V5C 6A8 PH: 604.629.2696 FAX:	604.629.2
---	-----------


#503, LOUGHEED HWY,	
BURNABY, B.C, V5C 6A8	
PH: 604.629.2696 FAX: 604.629.2698	

	.3.0	
L	.5.0	
OF	REV.	

	THE CITY	OF SURREY
TITLE:	South Surrey At 14601-20 Ave, Surrey	hletic Park Improvements
SCALE: 1:3	00	SURREY PROJECT No.
⊔∩Þ		_

LAYOUT PLAN

HOR. -VER. -CHECKED: DESTROY PRINTS BEARING
PREVIOUS NUMBER SURREY DRAWING No.

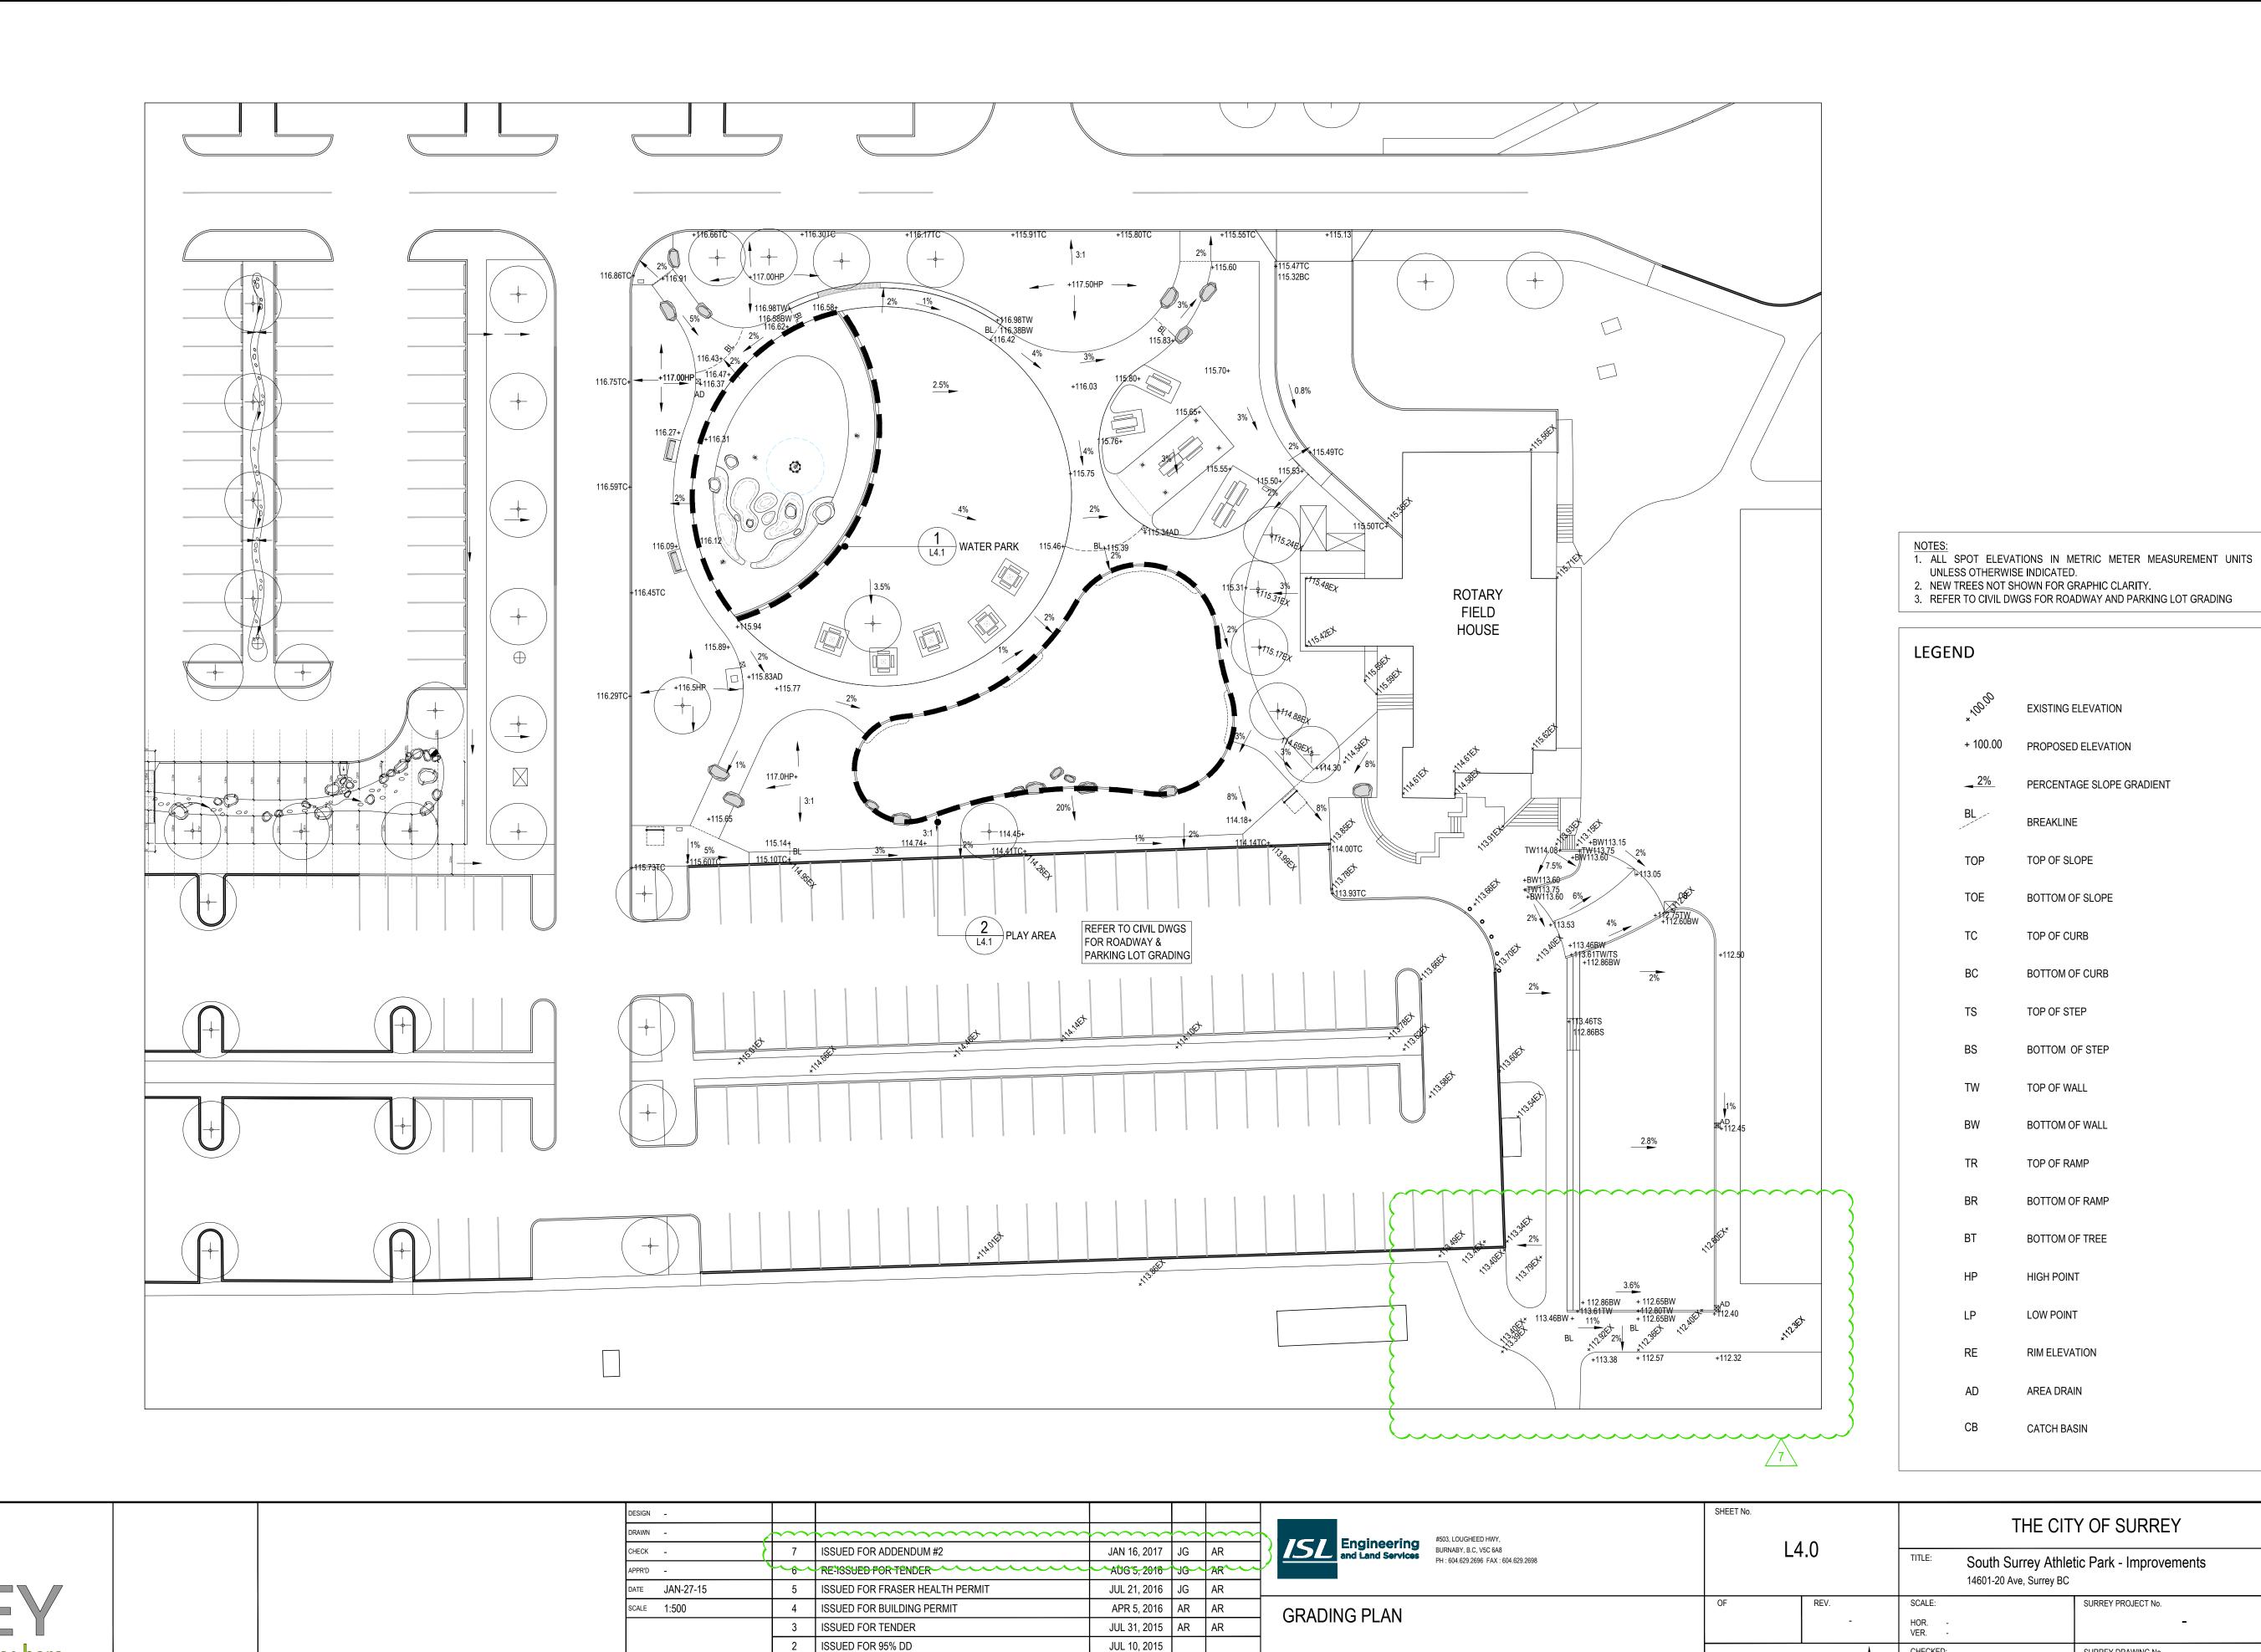

ISSUED FOR 80% DD

REVISION

31282-

May 25, 2015 | AR | AR

BY CHKD

DATE

EXISTING ELEVATION

BREAKLINE

TOP OF SLOPE

TOP OF CURB

TOP OF STEP

TOP OF WALL

TOP OF RAMP

BOTTOM OF CURB

BOTTOM OF STEP

BOTTOM OF WALL

BOTTOM OF RAMP

BOTTOM OF TREE

HIGH POINT

LOW POINT

RIM ELEVATION

AREA DRAIN

CATCH BASIN

CHECKED:

DESTROY PRINTS BEARING


PREVIOUS NUMBER


SURREY PROJECT No.


SURREY DRAWING No.

BOTTOM OF SLOPE

PERCENTAGE SLOPE GRADIENT

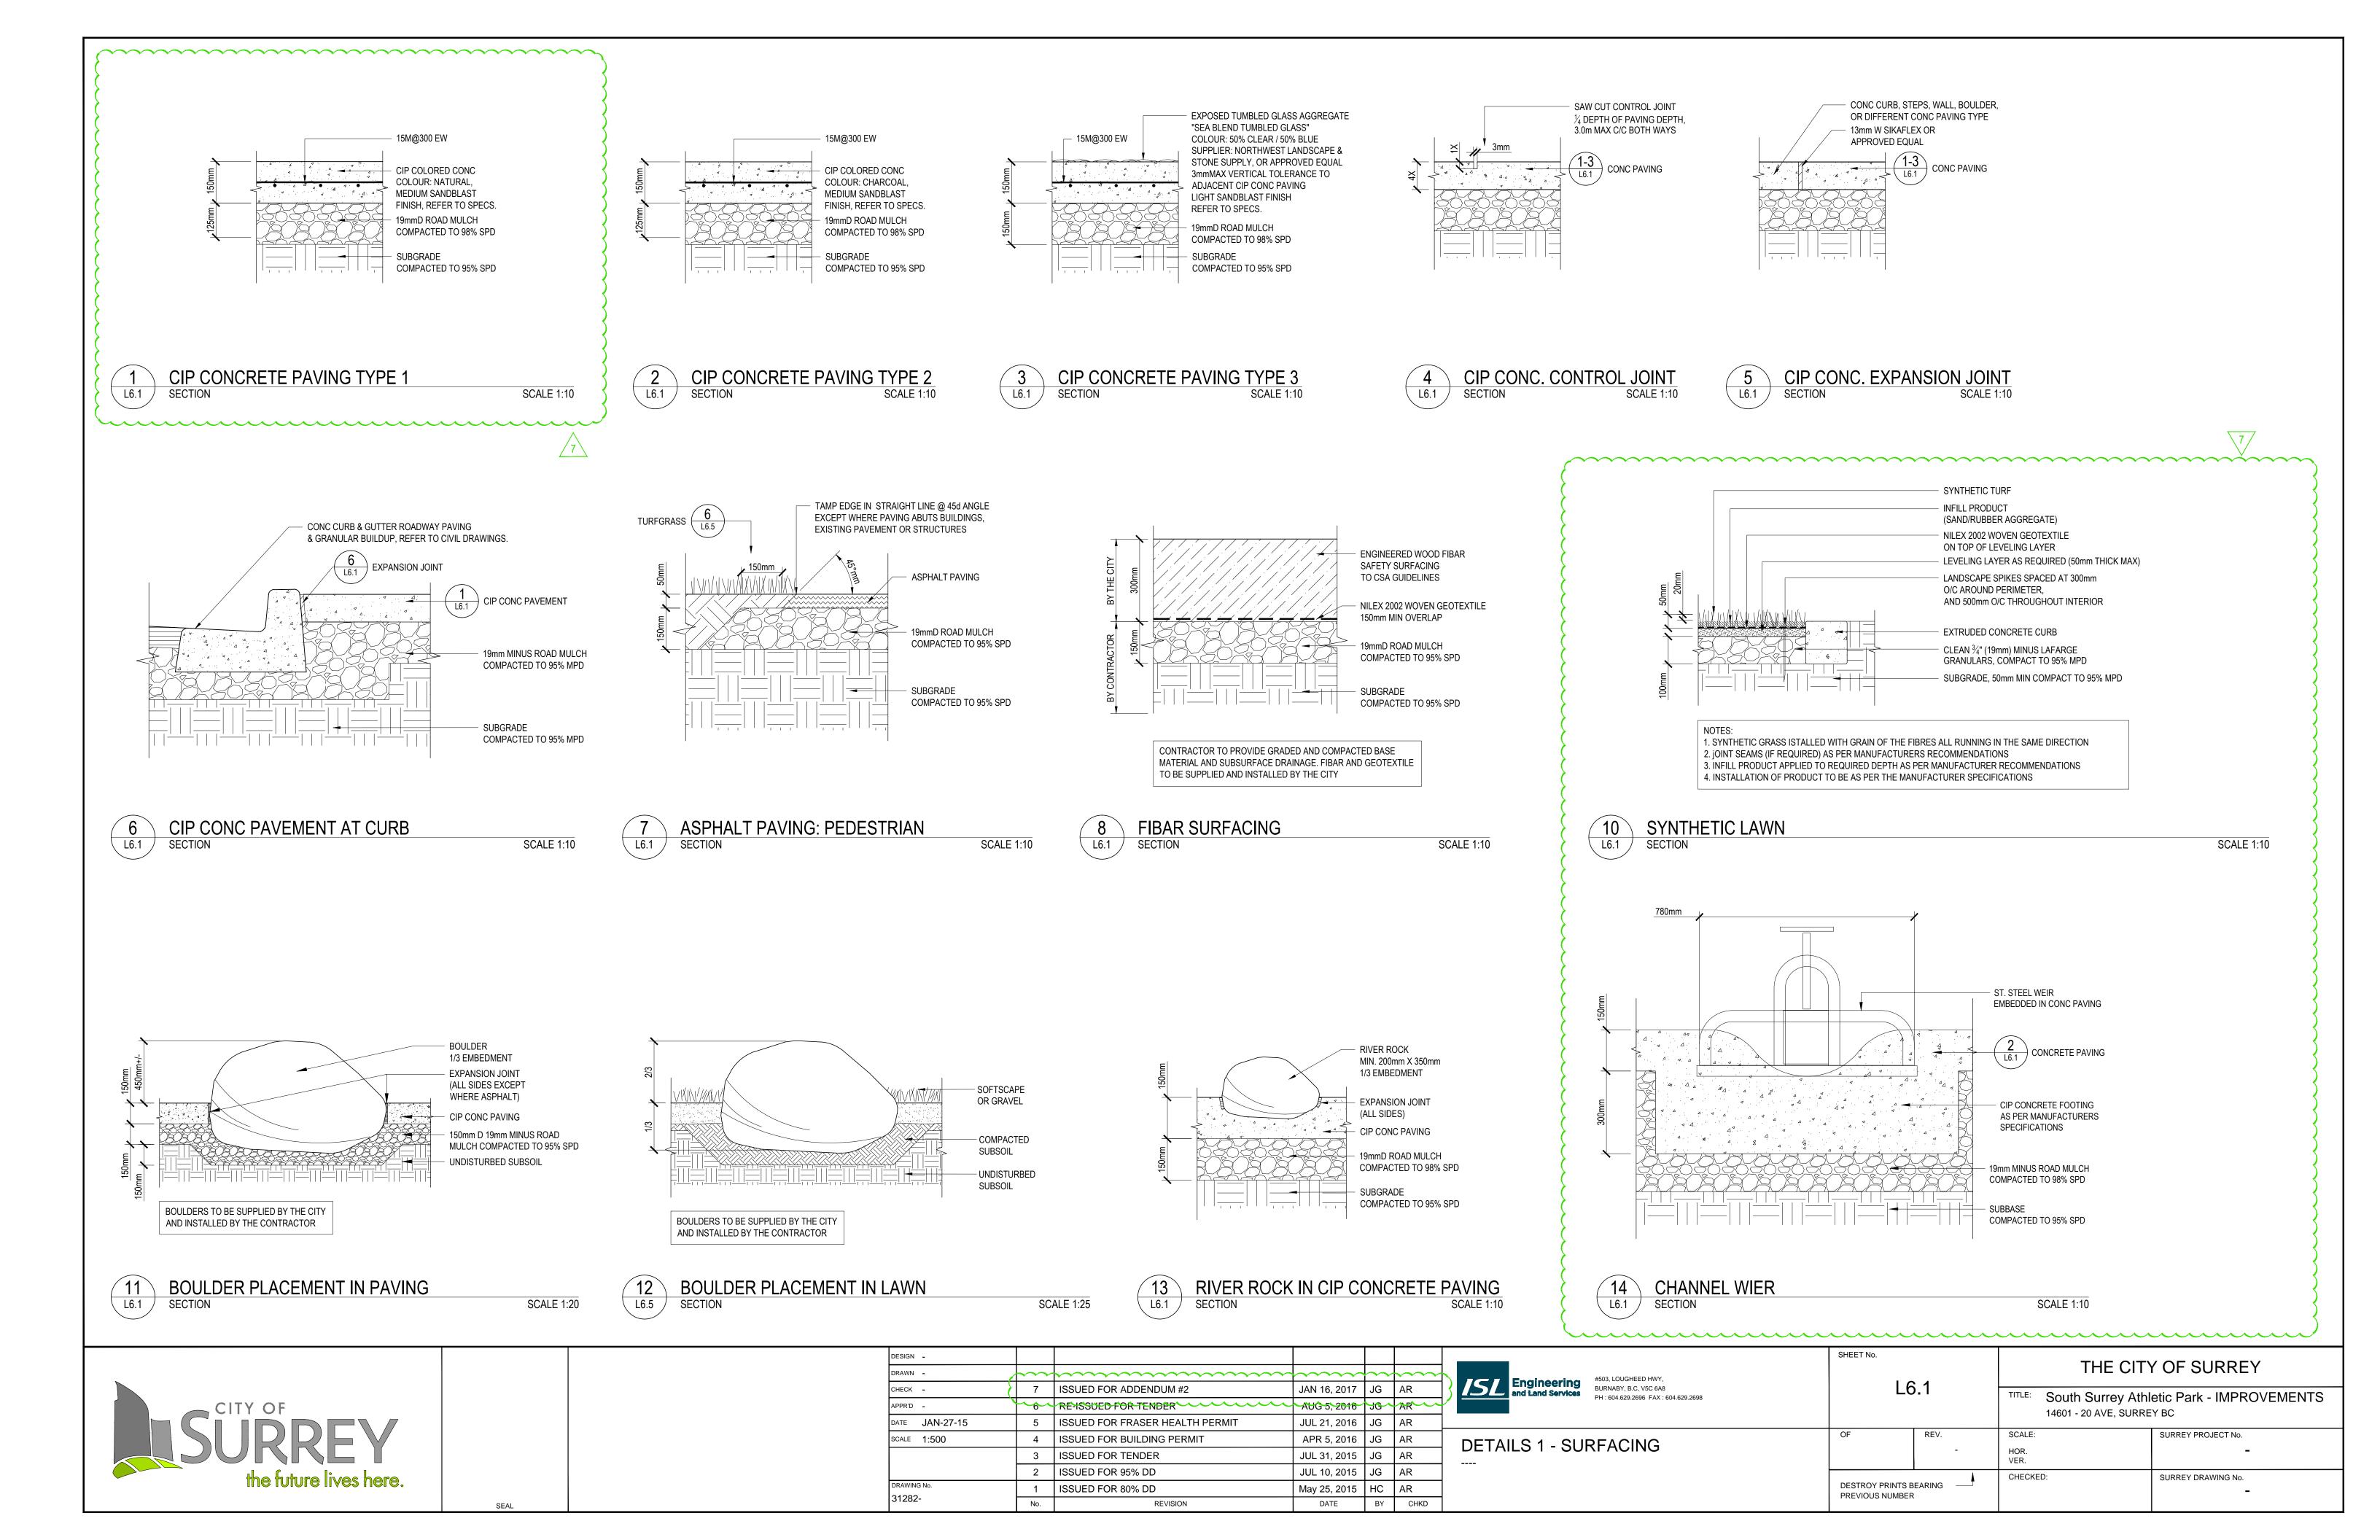

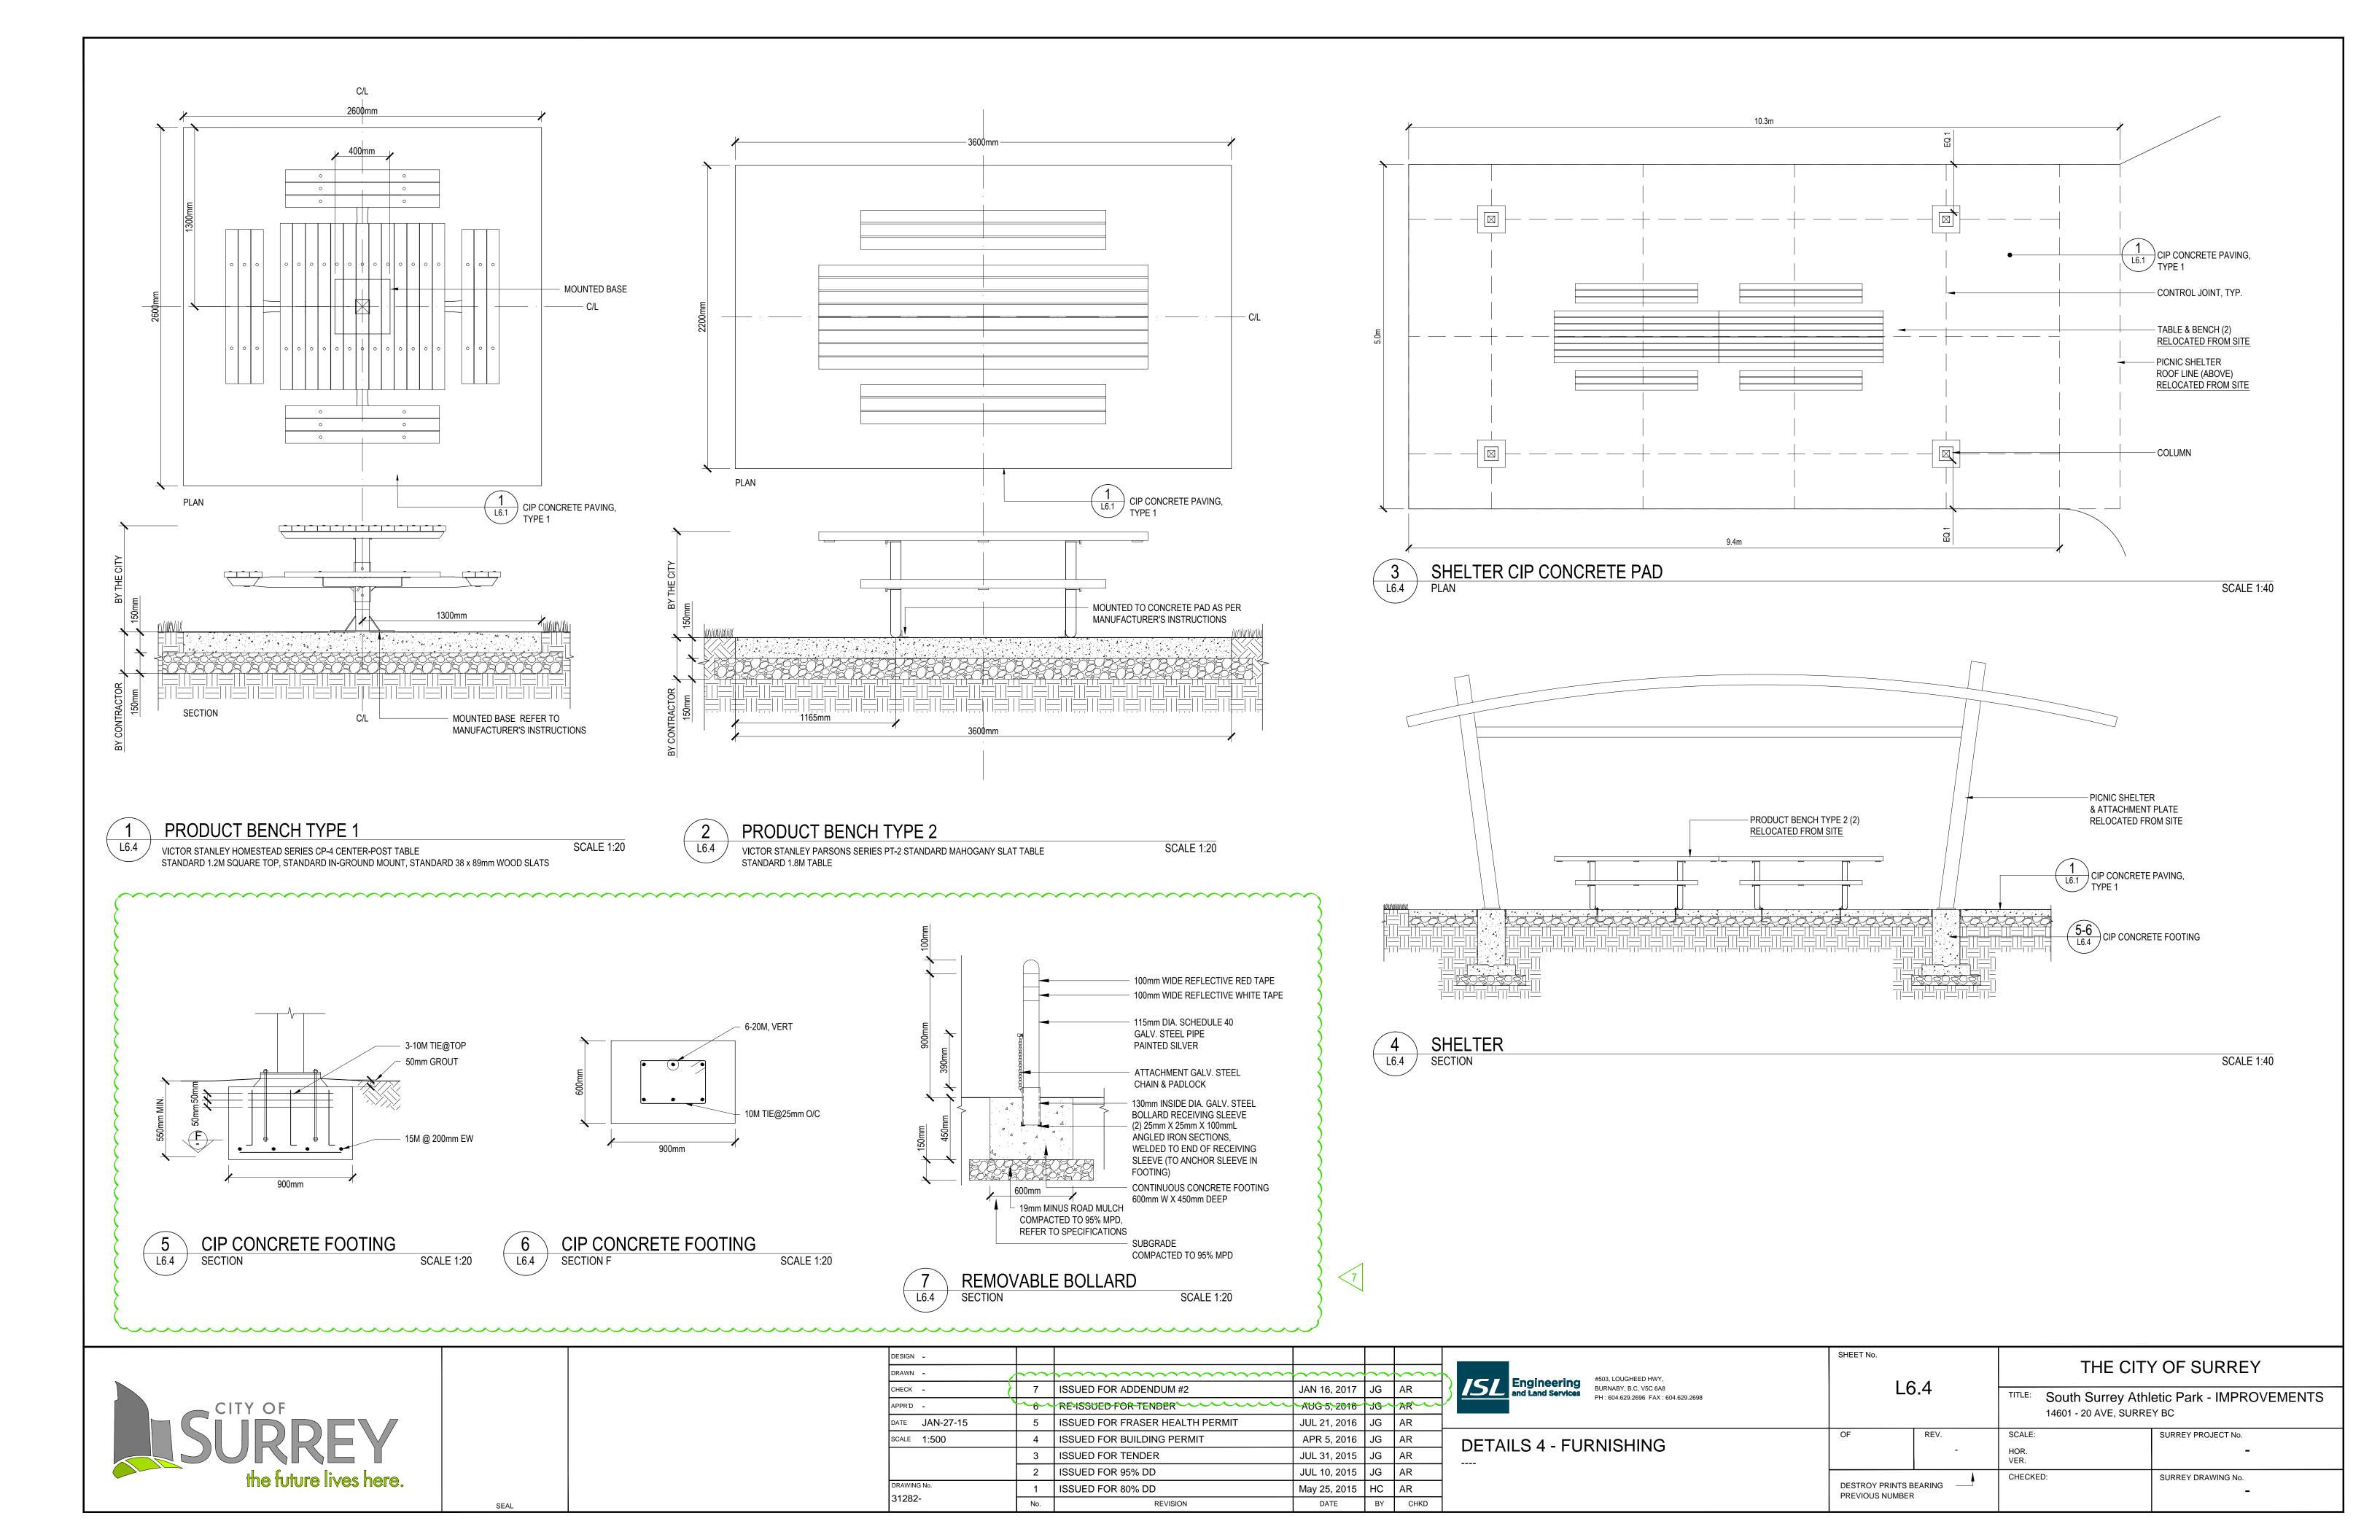

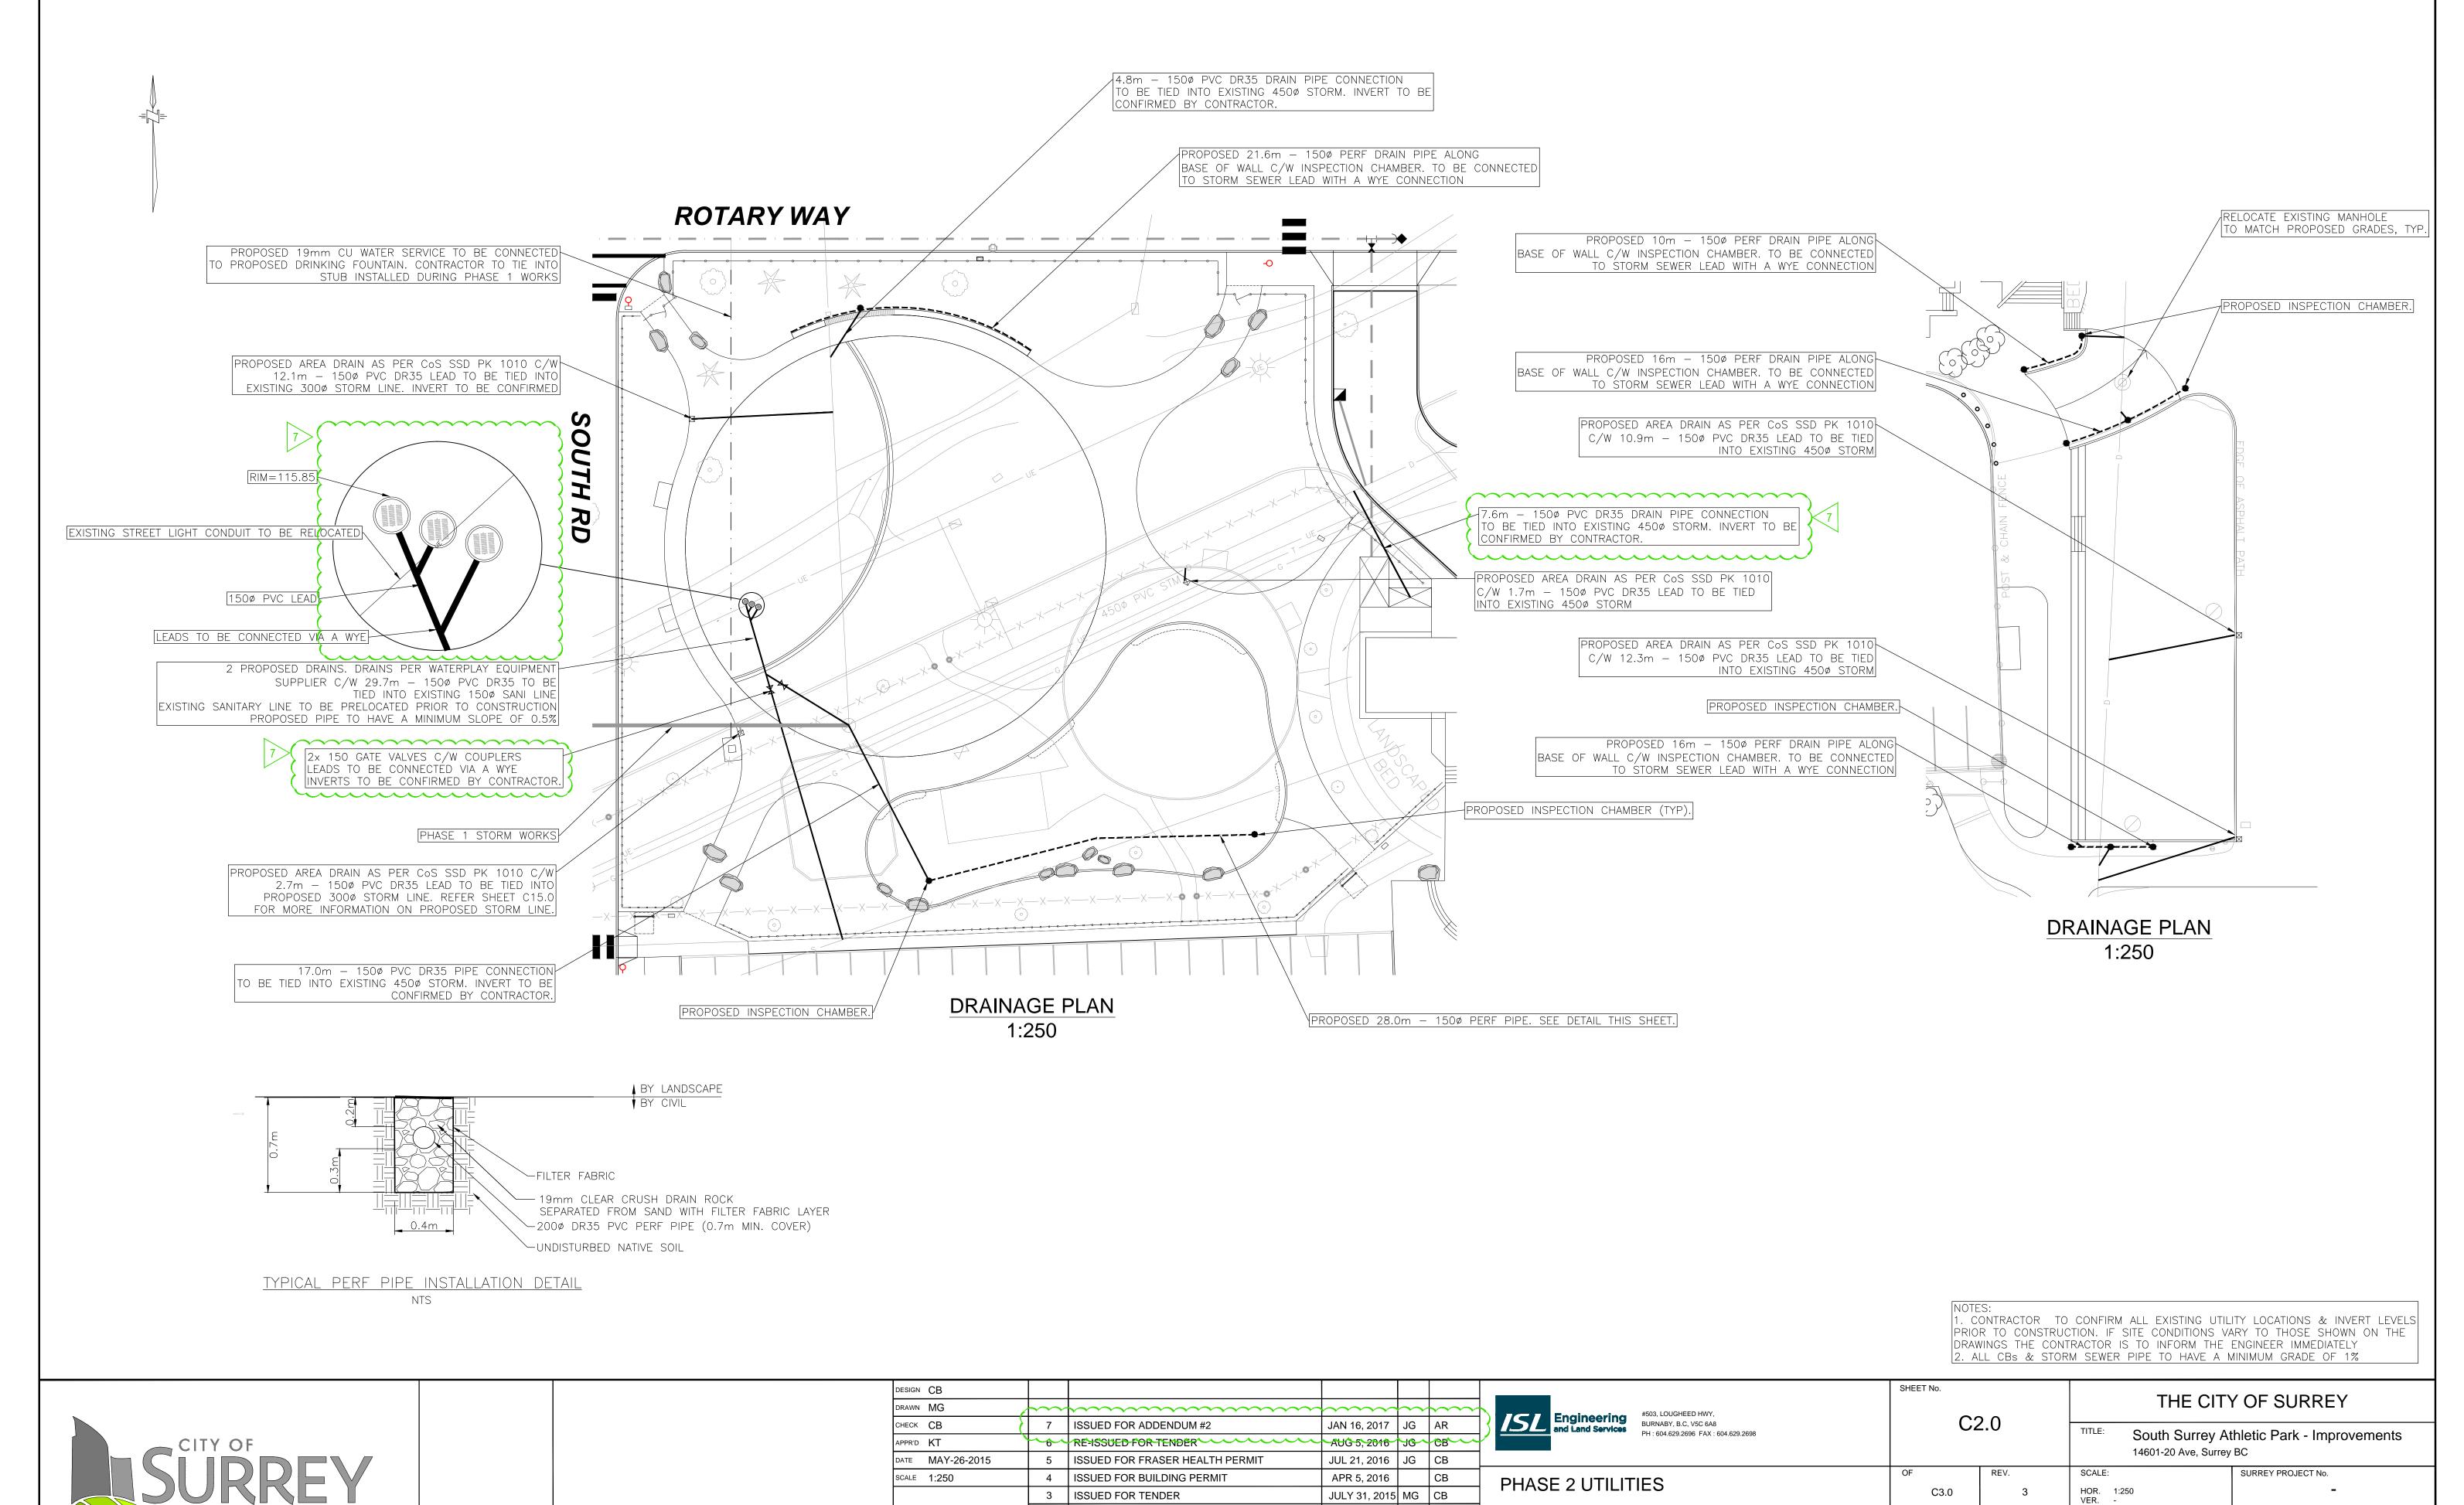

ISSUED FOR 95% DD

ISSUED FOR 80% DD

REVISION

31282-

JUL 10, 2015 | MG | CB

May 26, 2015 | MG | CB

BY CHKD

DATE


CHECKED:


DESTROY PRINTS BEARING -


PREVIOUS NUMBER


SURREY DRAWING No.

here.

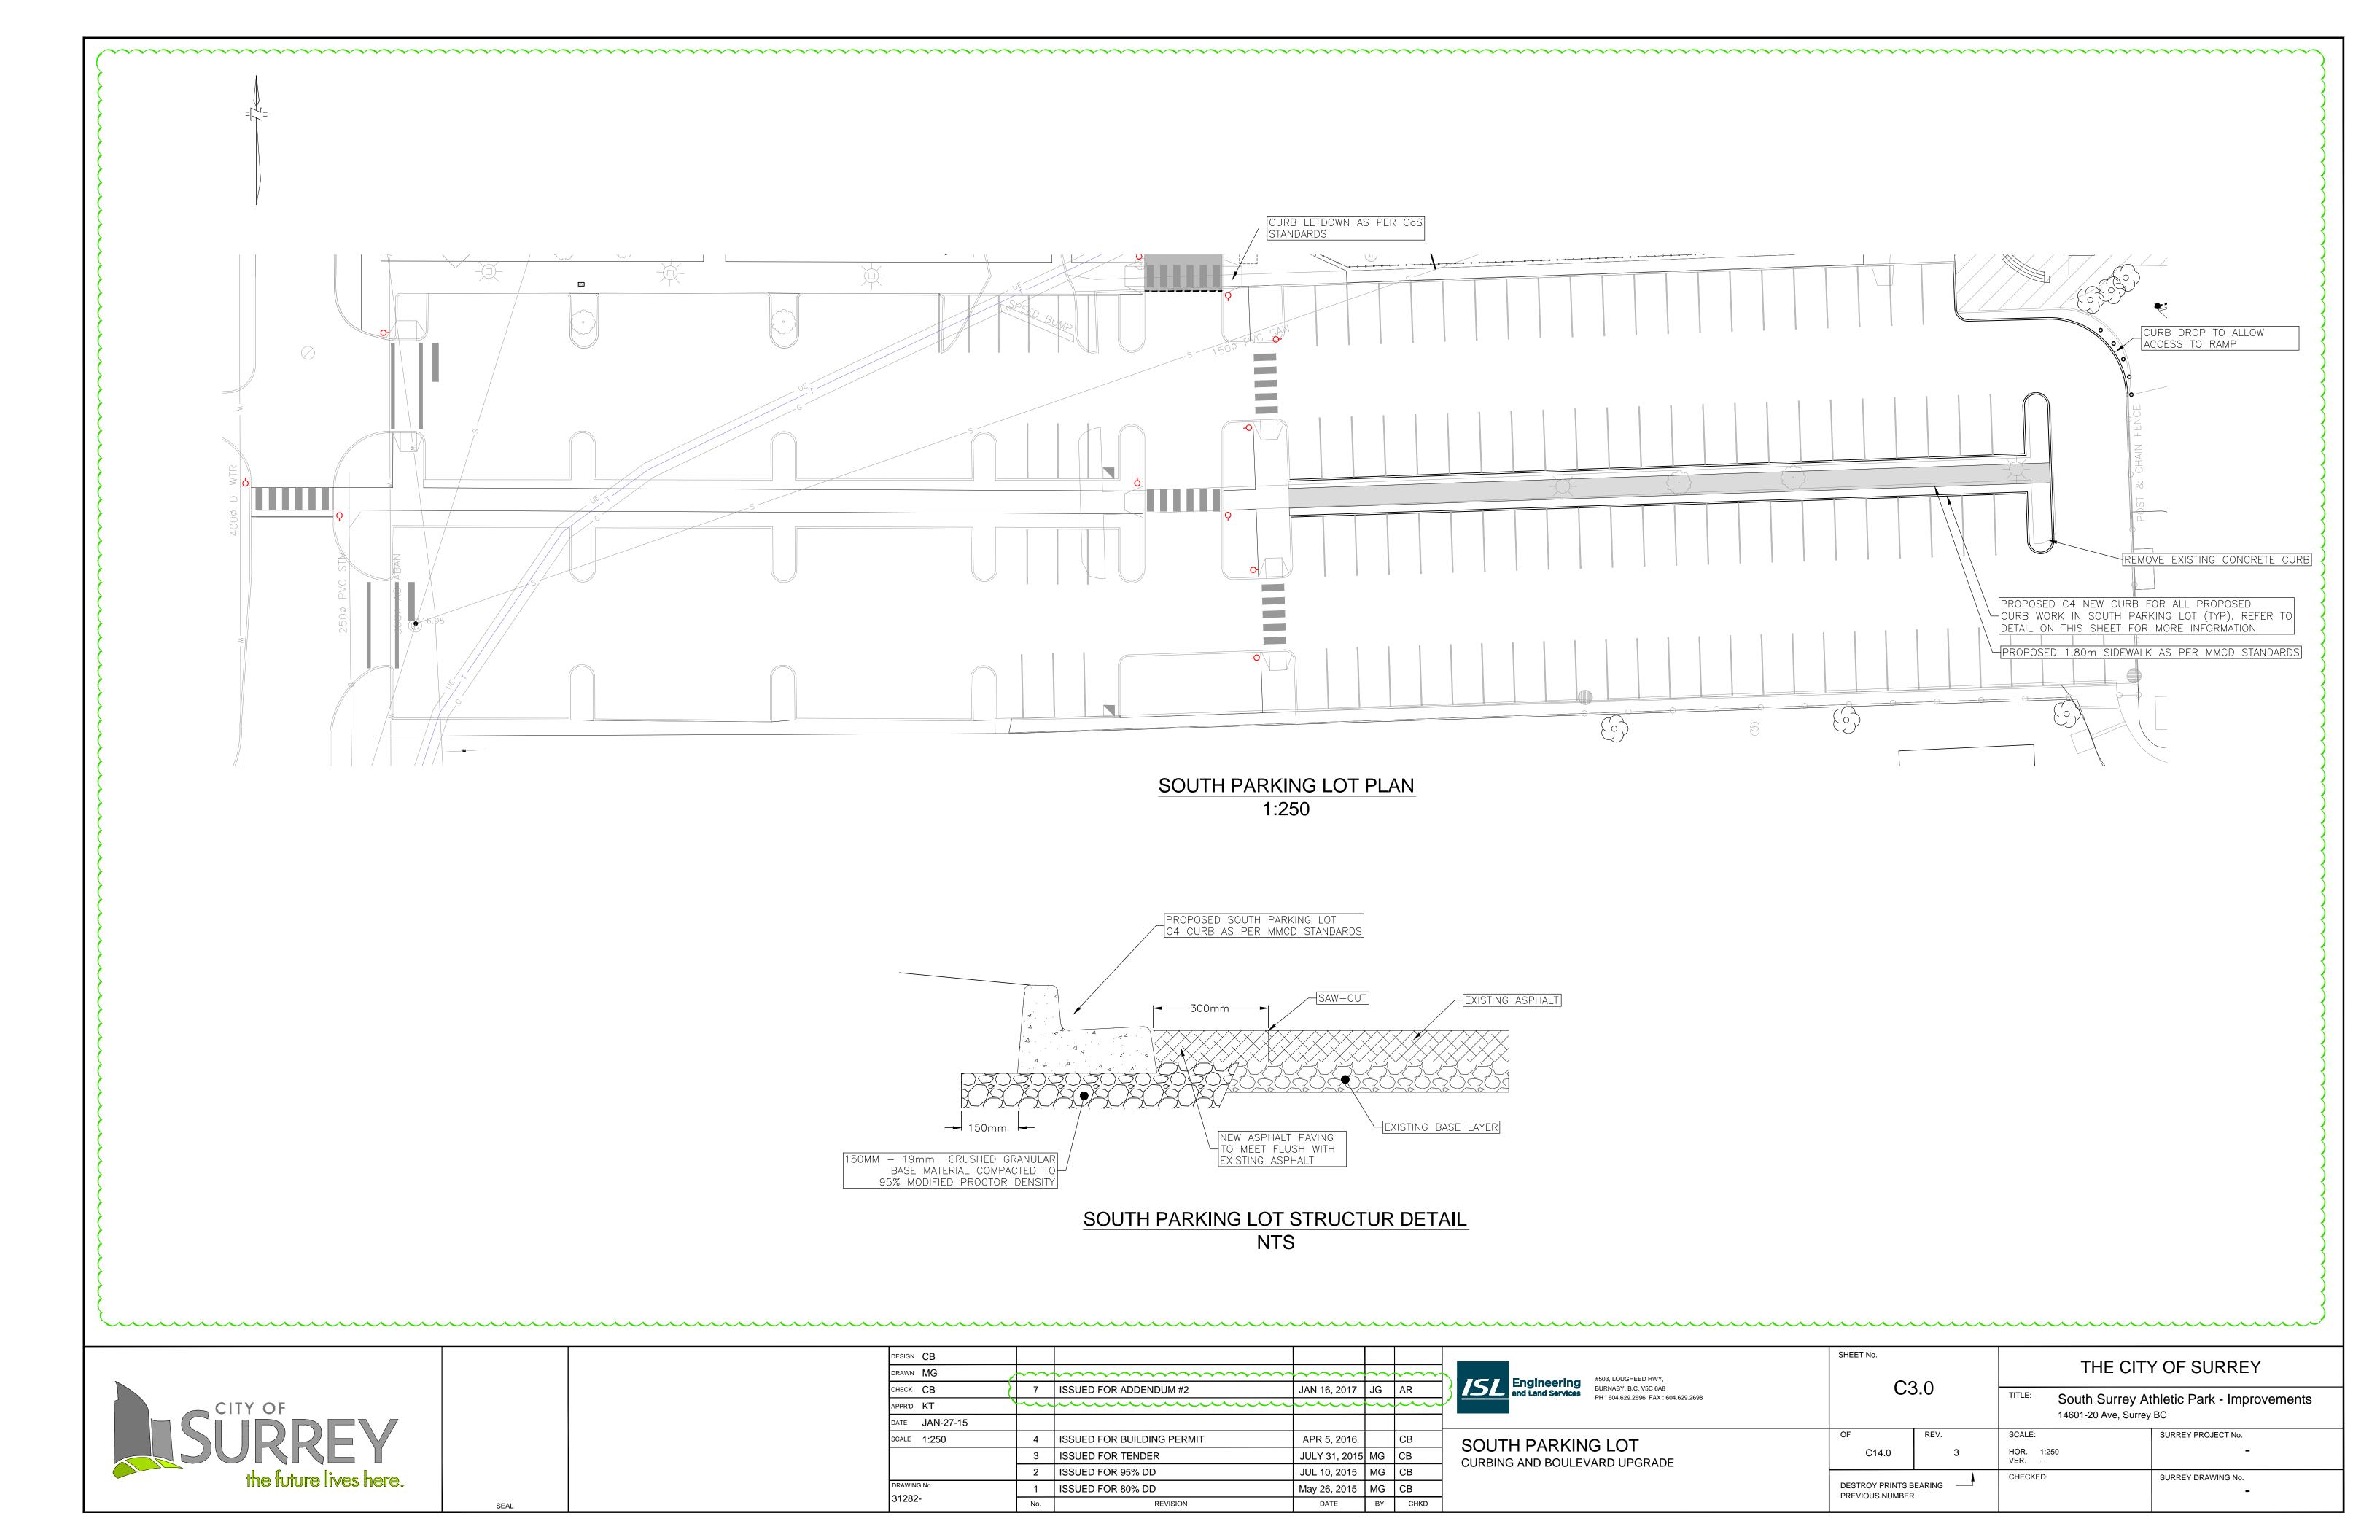

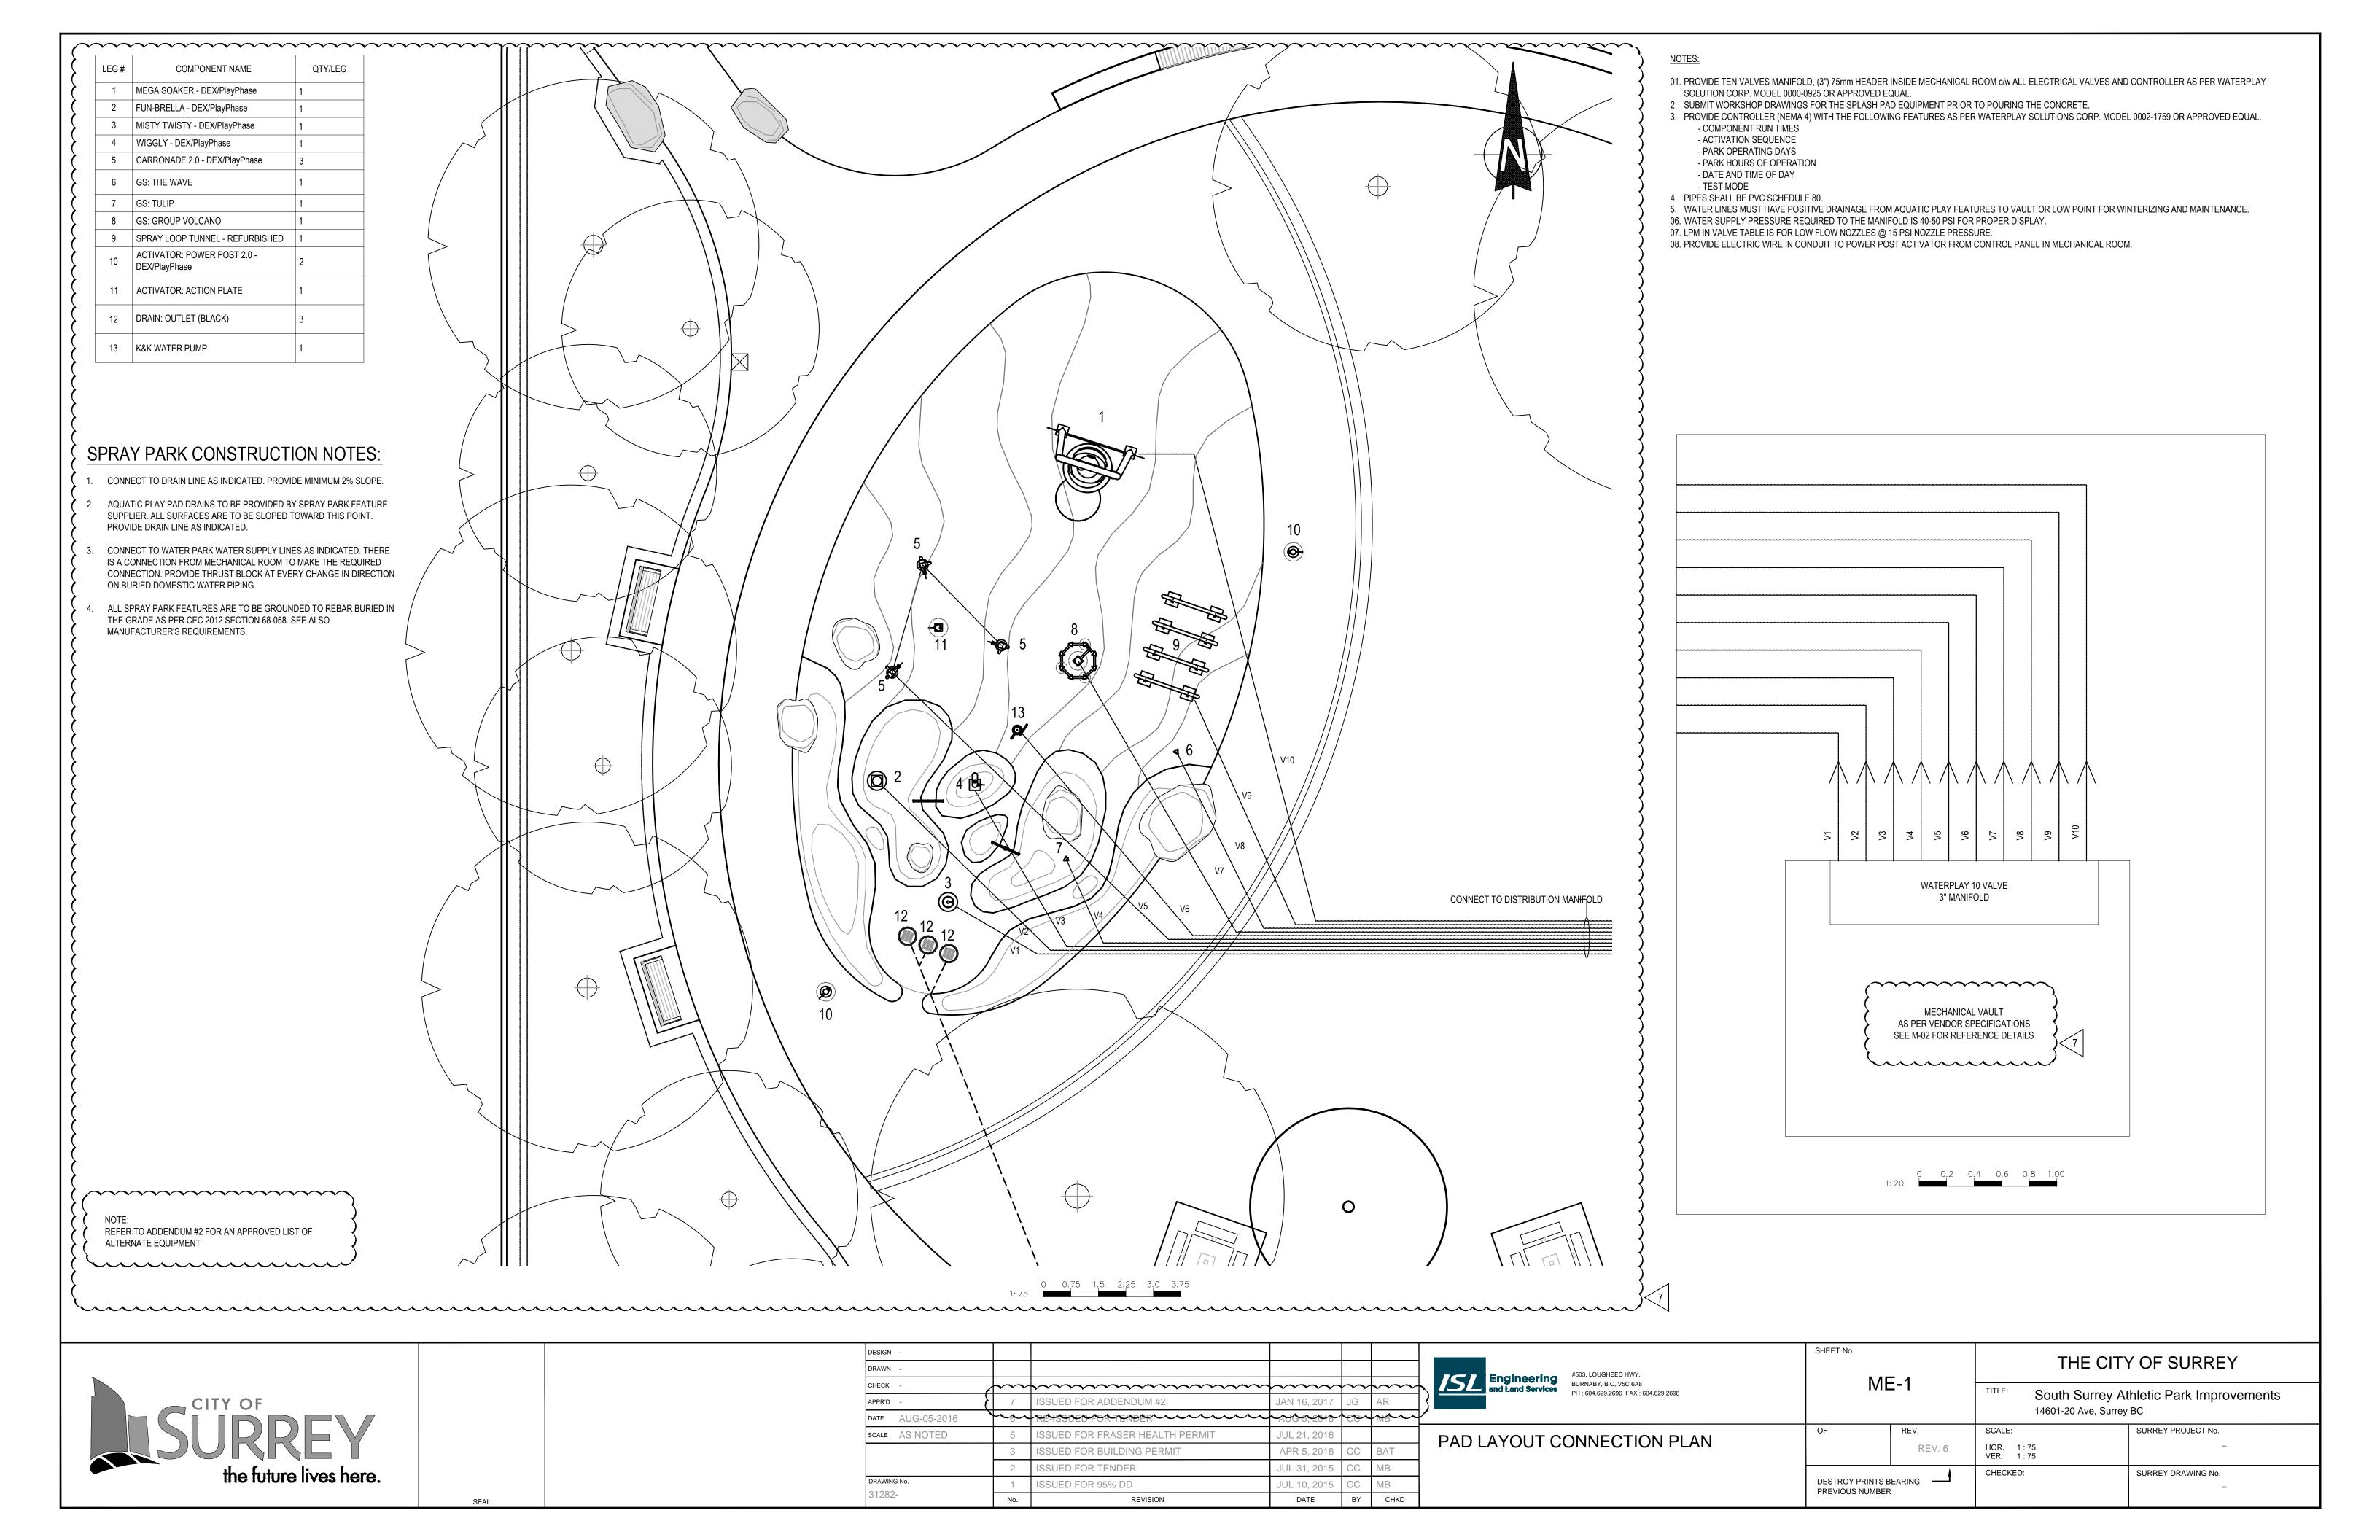

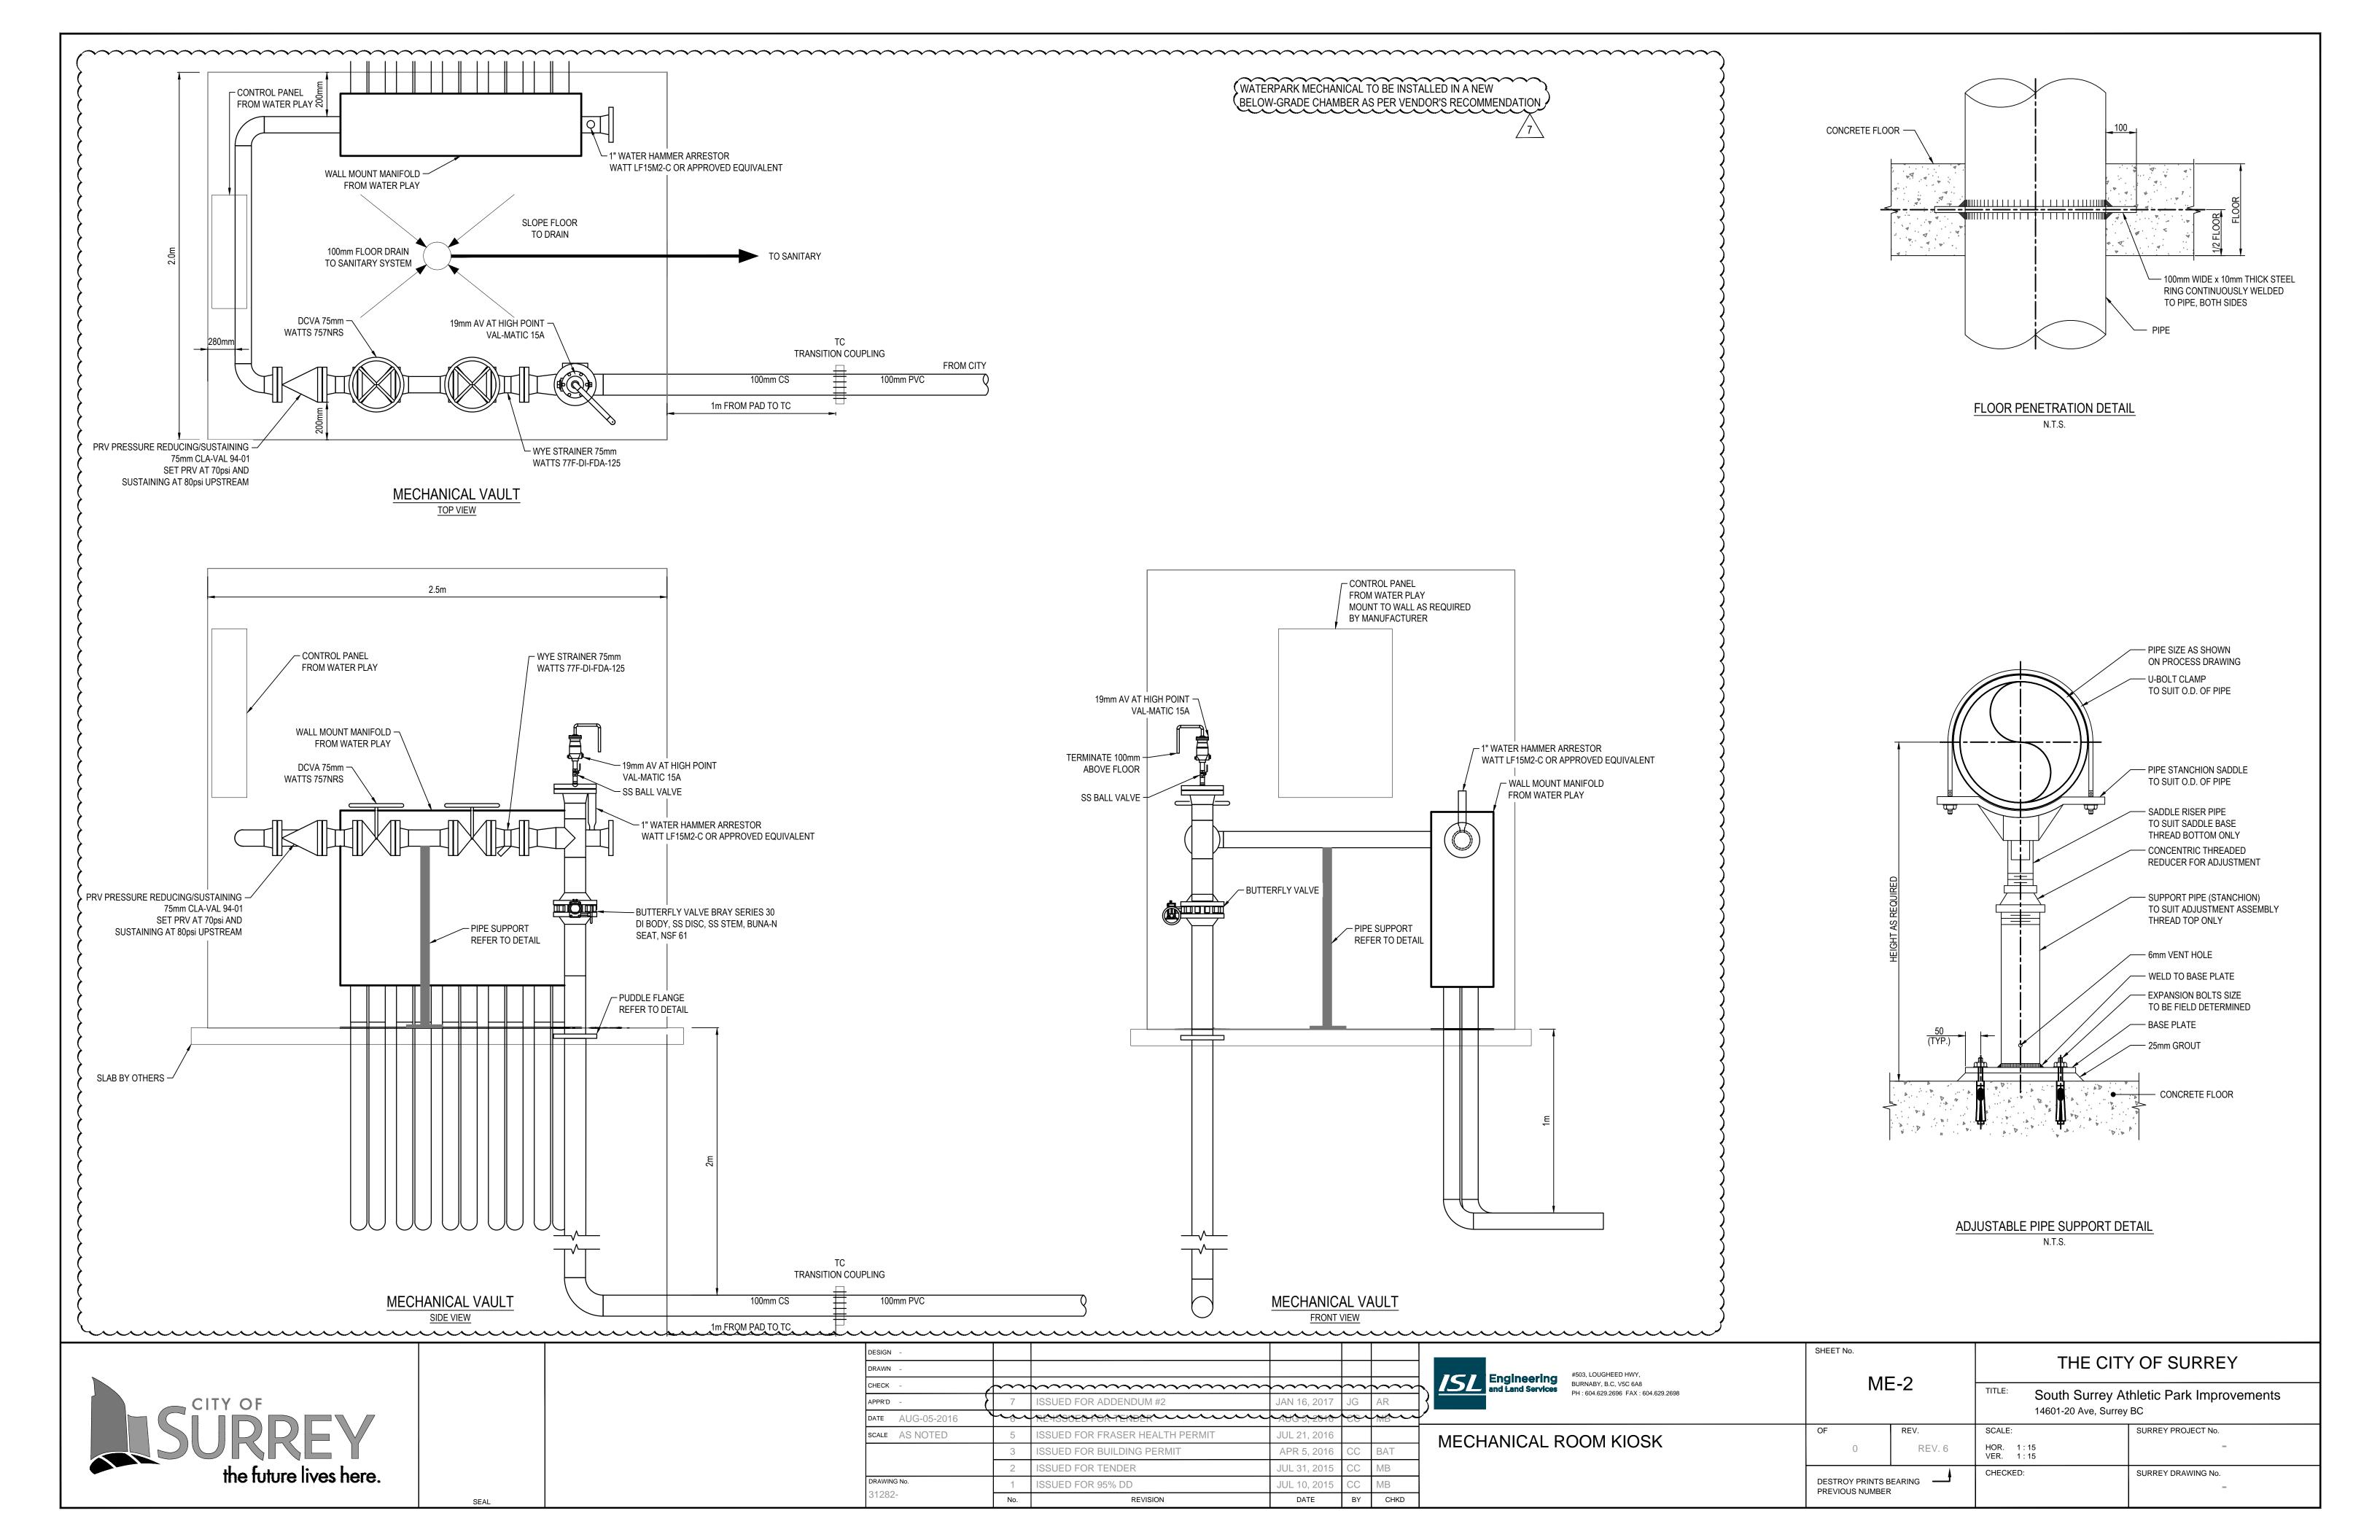

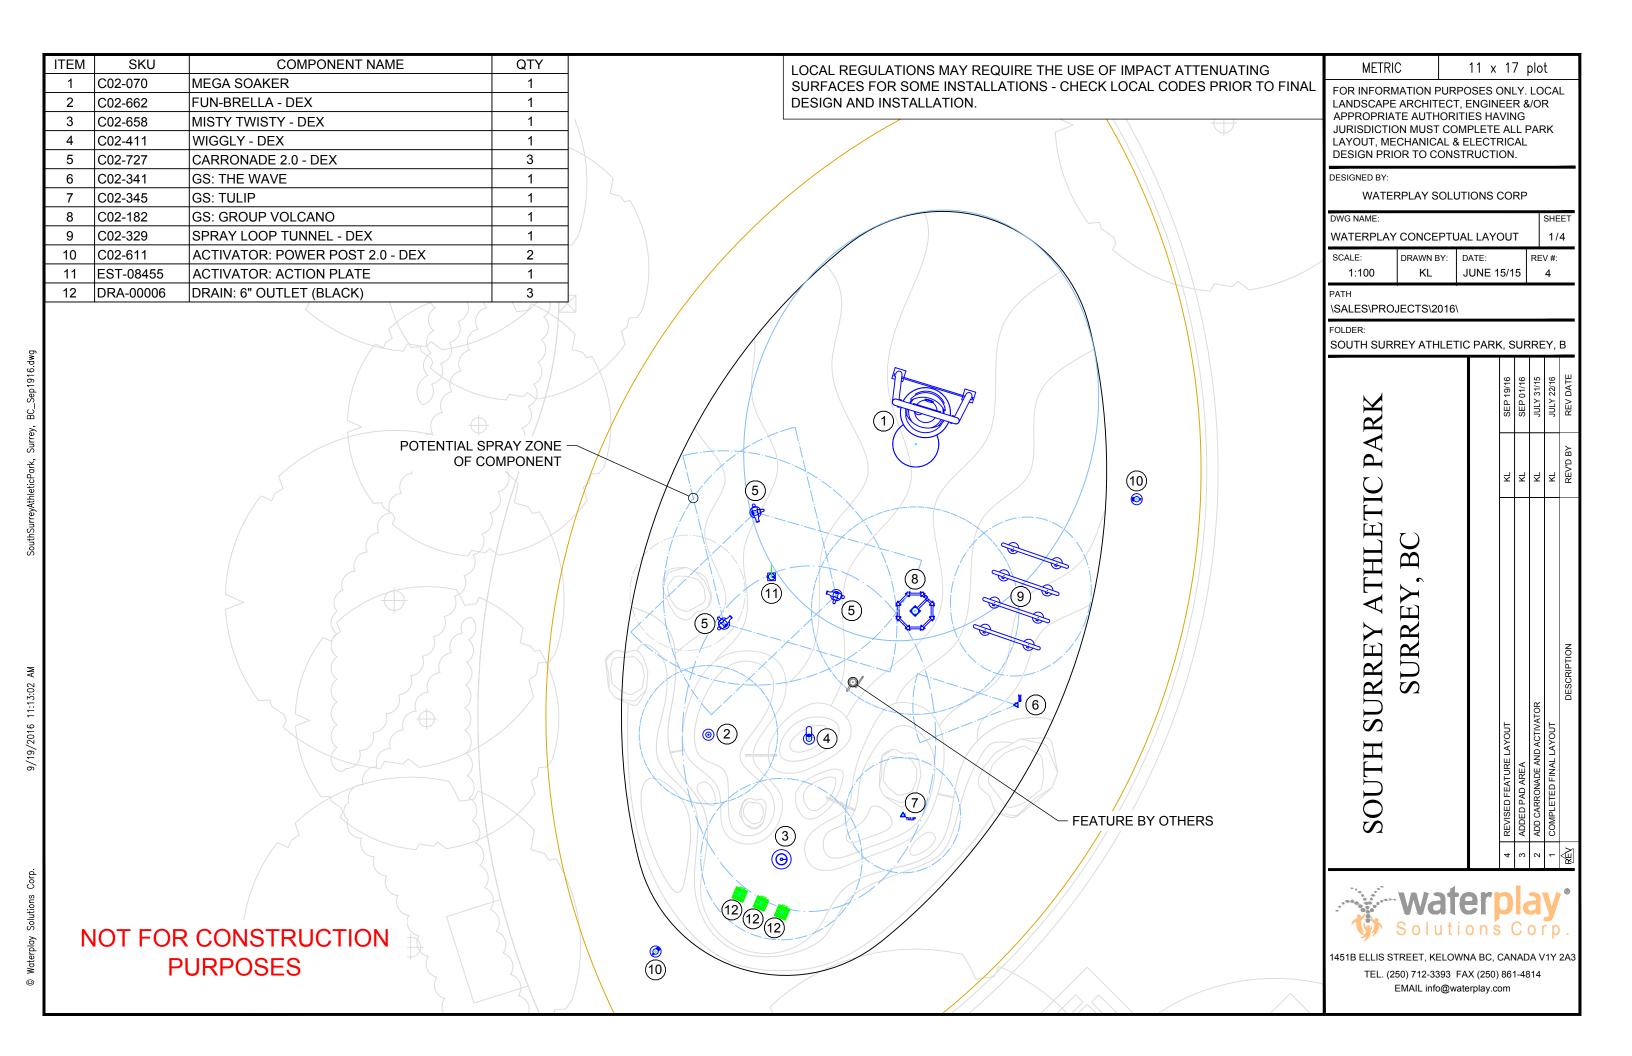



NOTES:

- 1. MAIN AQUATIC PLAY PAD AREA: 192 SQUARE METRES TOTAL AREA, INCLUDING OVERSPRAY ZONE: 347 SQUARE METRES
- 2. TO AVOID POTENTIAL DAMAGE TO SURROUNDING SOFTSCAPE AND TO KEEP PEDESTRIAN TRAFFIC FROM GETTING WET, WATERPLAY RECOMMENDS A MINIMUM OVERSPRAY OF 2.44 METRES (8'). FOR AREAS WITH HIGH WINDS, A LARGER OVERSPRAY ZONE MAY BE REQUIRED.
- 3. GRADE SURROUNDING OUTSIDE PERIMETER LANDSCAPE TO PROVIDE ADDITIONAL DRAINAGE AWAY FROM OVERSPRAY PAD.
- 4. SLOPES (INCLUDING MAIN AND OVERSPRAY AREAS) TO PROVIDE POSITIVE DRAINAGE TO DRAINS. IF CODE REQUIRES THAT THERE BE A ZONE SLOPING AWAY FROM THE MAIN AREA, WATERPLAY RECOMMENDS AN ADDITIONAL DRY ZONE TO MEET THAT REQUIREMENT.
- 5. SLAB GRADES SUBJECT TO ENGINEER APPROVAL (NOTE ADA MAX CROSS SLOPE GRADE IS 2%).

METRIC

11 x 17 plot

FOR INFORMATION PURPOSES ONLY. LOCAL LANDSCAPE ARCHITECT, ENGINEER &/OR APPROPRIATE AUTHORITIES HAVING JURISDICTION MUST COMPLETE ALL PARK LAYOUT, MECHANICAL & ELECTRICAL DESIGN PRIOR TO CONSTRUCTION.

DESIGNED BY:

WATERPLAY SOLUTIONS CORP


WATERPLAY PAD CONCEPT LAYOUT 2/4	DWG NAME:	SHEET
	WATERPLAY PAD CONCEPT LAYOUT	2/4

SCALE: DRAWN BY: DATE: REV #: 1:200 JUNE 15/15

PATH


\SALES\PROJECTS\2016\

SOUTH SURREY ATHLETIC PARK, SURREY, B THLE SURREY SURREY

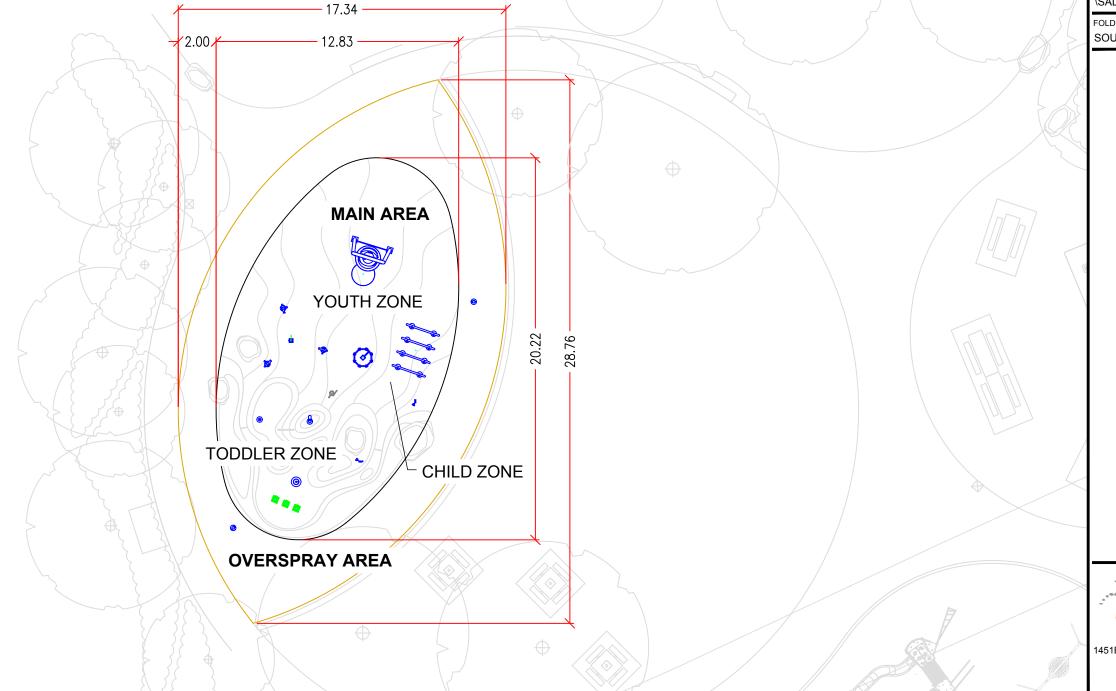



1451B ELLIS STREET, KELOWNA BC, CANADA V1Y 2A3 TEL. (250) 712-3393 FAX (250) 861-4814 EMAIL info@waterplay.com

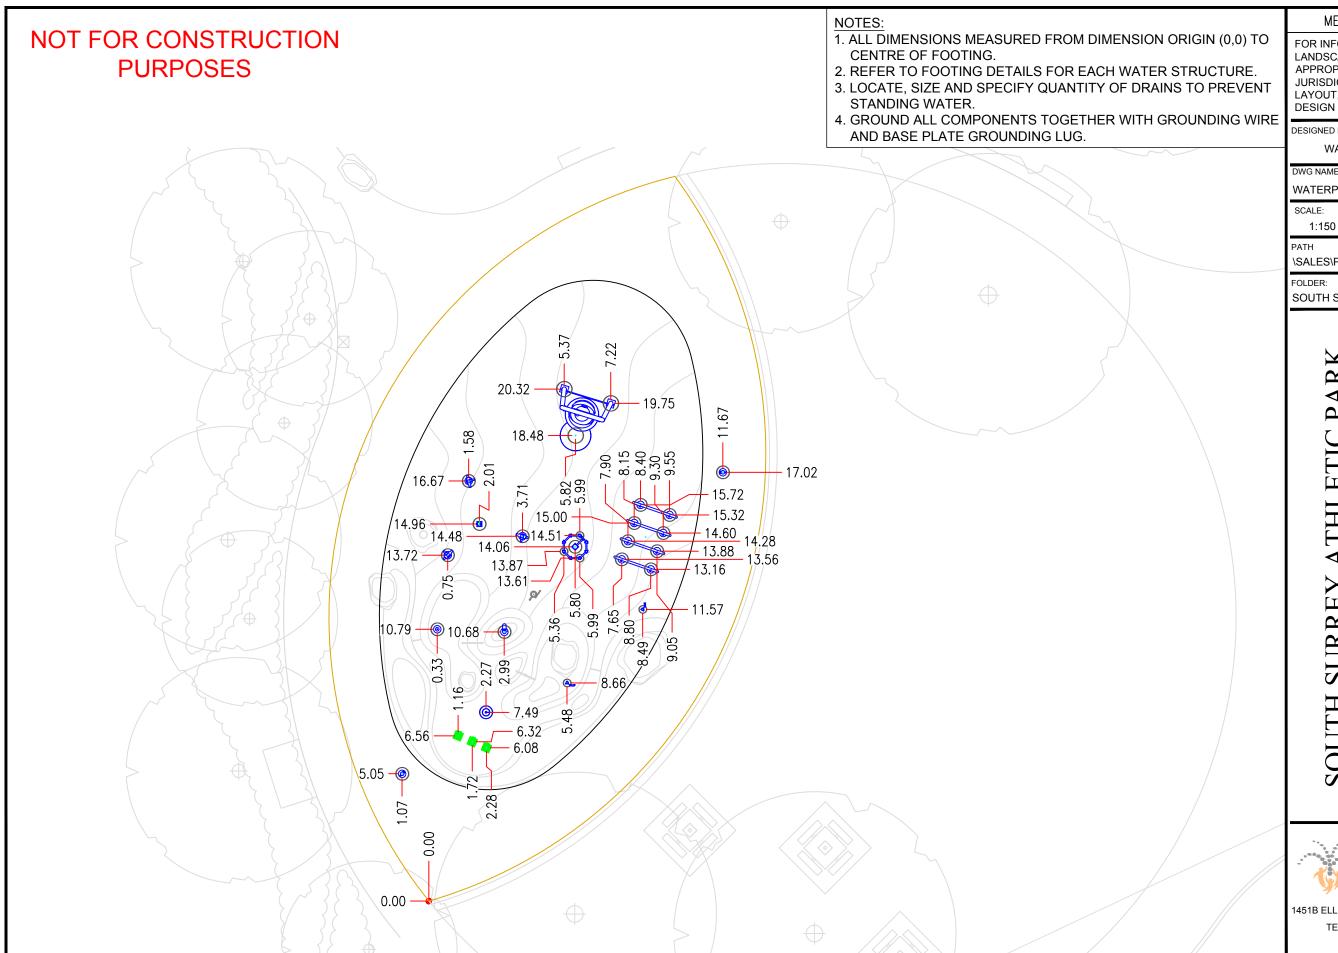

METRIC

11 x 17 plot

JUNE 22/15

FOR INFORMATION PURPOSES ONLY. LOCAL LANDSCAPE ARCHITECT, ENGINEER &/OR APPROPRIATE AUTHORITIES HAVING JURISDICTION MUST COMPLETE ALL PARK LAYOUT, MECHANICAL & ELECTRICAL DESIGN PRIOR TO CONSTRUCTION.

DESIGNED BY:

WATERPLAY SOLUTIONS CORP

DWG NAME:				SHEE
WATERPLAY	COMPONE	NT PLACEME	NΤ	3/4
SCALE:	DRAWN BY:	DATE.	RF	=\/ #·


\SALES\PROJECTS\2016\

SOUTH SURREY ATHLETIC PARK, SURREY, B

PARK ATHLETIC SURREY SURREY SOUTH



1451B ELLIS STREET, KELOWNA BC, CANADA V1Y 2A3 TEL. (250) 712-3393 FAX (250) 861-4814 EMAIL info@waterplay.com

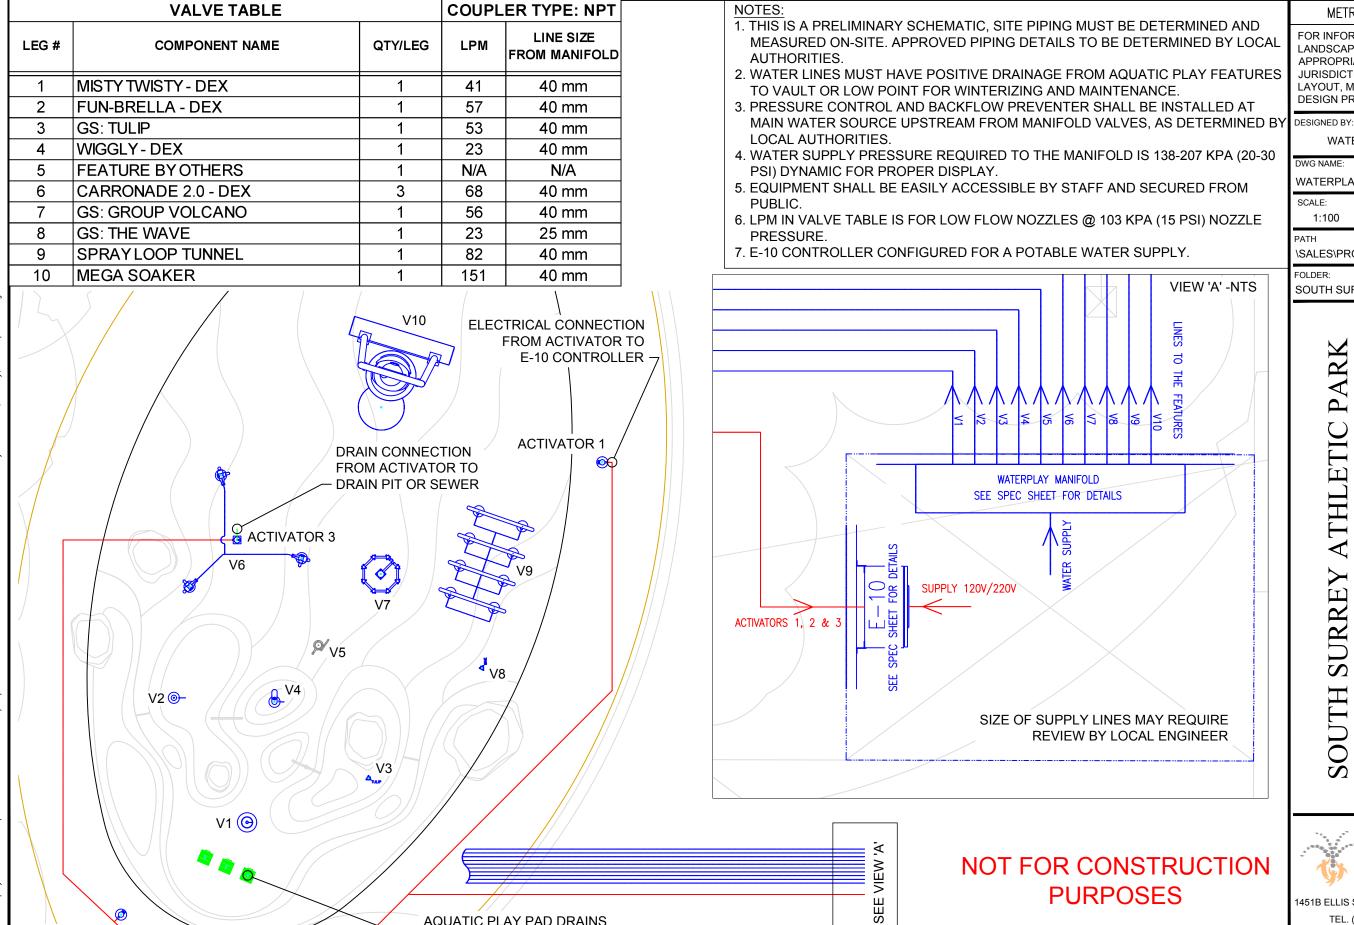

AQUATIC PLAY PAD DRAINS

TO CITY DRAINAGE

ACTIVATOR 2

METRIC

11 x 17 plot

FOR INFORMATION PURPOSES ONLY. LOCAL LANDSCAPE ARCHITECT, ENGINEER &/OR APPROPRIATE AUTHORITIES HAVING JURISDICTION MUST COMPLETE ALL PARK LAYOUT, MECHANICAL & ELECTRICAL DESIGN PRIOR TO CONSTRUCTION.

WATERPLAY SOLUTIONS CORP

DWG NAME:			SHEET
WATERPLAY PIPING SCHEMATIC			4/4
SCALE:	DRAWN BY:	DATE:	REV #:
1:100	KL	JUNE 22/15	4

PATH

\SALES\PROJECTS\2016\

SOUTH SURREY ATHLETIC PARK, SURREY, B

PARK THLE \mathbf{M} ĹĽ SURRI SURREY SOUTH



1451B ELLIS STREET, KELOWNA BC, CANADA V1Y 2A3 TEL. (250) 712-3393 FAX (250) 861-4814 EMAIL info@waterplay.com