



**PURCHASING SECTION**  
 13450 – 104 Avenue, Surrey BC V3T 1V8  
 Tel: 604-590-7274  
 E-mail: [purchasing@surrey.ca](mailto:purchasing@surrey.ca)  
**ADDENDUM #1**

**REQUEST FOR QUOTATIONS (RFQ) NO.:** 1220-040-2019-006  
**TITLE:** PARTIAL RE-ROOFING AND ROOF MAINTENANCE AT R.C.M.P. HEADQUARTERS BUILDING  
**ADDENDUM ISSUE DATE:** January 18, 2019  
**CLOSING DATE:** prefer to receive Quotations on or before:  
 January 30, 2019

**INFORMATION FOR CONTRACTORS**

This Addendum is issued to provide additional information to the RFQ for the above named project, to the extent referenced and shall become a part thereof. No consideration will be allowed for extras due to the Contractor not being familiar with this Addendum. This Addendum No. 1 contains four (4) pages in total.

**APPROVED ALTERNATIVE PRODUCTS**

- 1) The following IKO Industries Ltd. products are approved alternative products:

Item	Description	Specified Material	IKO Equal / Alternate
1	Vapour Barrier	Soprema Elastophene SP 2.2	IKO TF-95-SF-Base (2.2 mm)
2	Primer	Soprema Elastocol 500	IKO Mod-Bit Primer
3	Cover Board	Soprema Sopraboard 6mm	IKO Protectoboard
4	Adhesive	Soprema Duotack	IKO Millennium Adhesive
5	Base Sheet	Soprema Sopralene Flam 180	IKO Millennium Adhesive
6	Base Sheet Flashing	Soprema Sopralene Flam Stick	IKO Armourbond Flash HD

7	Adhesive	Soprema Elastocol Stick	IKO SAM Adhesive
8	Cap Sheet	Soprema Sopralene 250 GR	IKO TP-250-CAP
9	Liquid Applied Flashing Membrane	Soprema Alsan Liquid Flashing	IKO MS Detail
10		Soprema Alsan RS276 Primer	Siplast Pro Primer R
11	Liquid Applied Flashing Membrane	Soprema Alsan RS260 LO Field & Flash (low odour version of RS230)	Siplast Parapro 123 Flashing
12	Flashing Reinforcement Fabric	Soprema Alsan RS Fleece	Siplast Pro Fleece
13	Catalyst	Soprema Alsan RS Catalyst.	Siplast Pro Catalyst

### REVISED ROOF PLAN

- 2) The Roof Plan, as stated in the Supplementary Specifications (Project), is hereby deleted and replaced with the attached Revised Roof Plan.

### FLASHINGS

- 3) Contractors are to remove and replace the damaged flashing on the skylight of roof area 10 and the cap flashing on the north end of roof area 9. Refer to the attached Revised Roof Plan for approximate location of repairs. Contractors are to include the cost of these repairs in their Total Quotation Price.

**END OF ADDENDUM #1**

---

All Addenda will become part of the RFQ Documents.

---



**REVISED ROOF PLAN**

# Specifex

2282 232 Street  
Langley, BC



Project: Surrey RCMP Headquarters

Date: December 2018

Address: 14355 57th Avenue, Surrey, BC

Job Num: 18-090

North

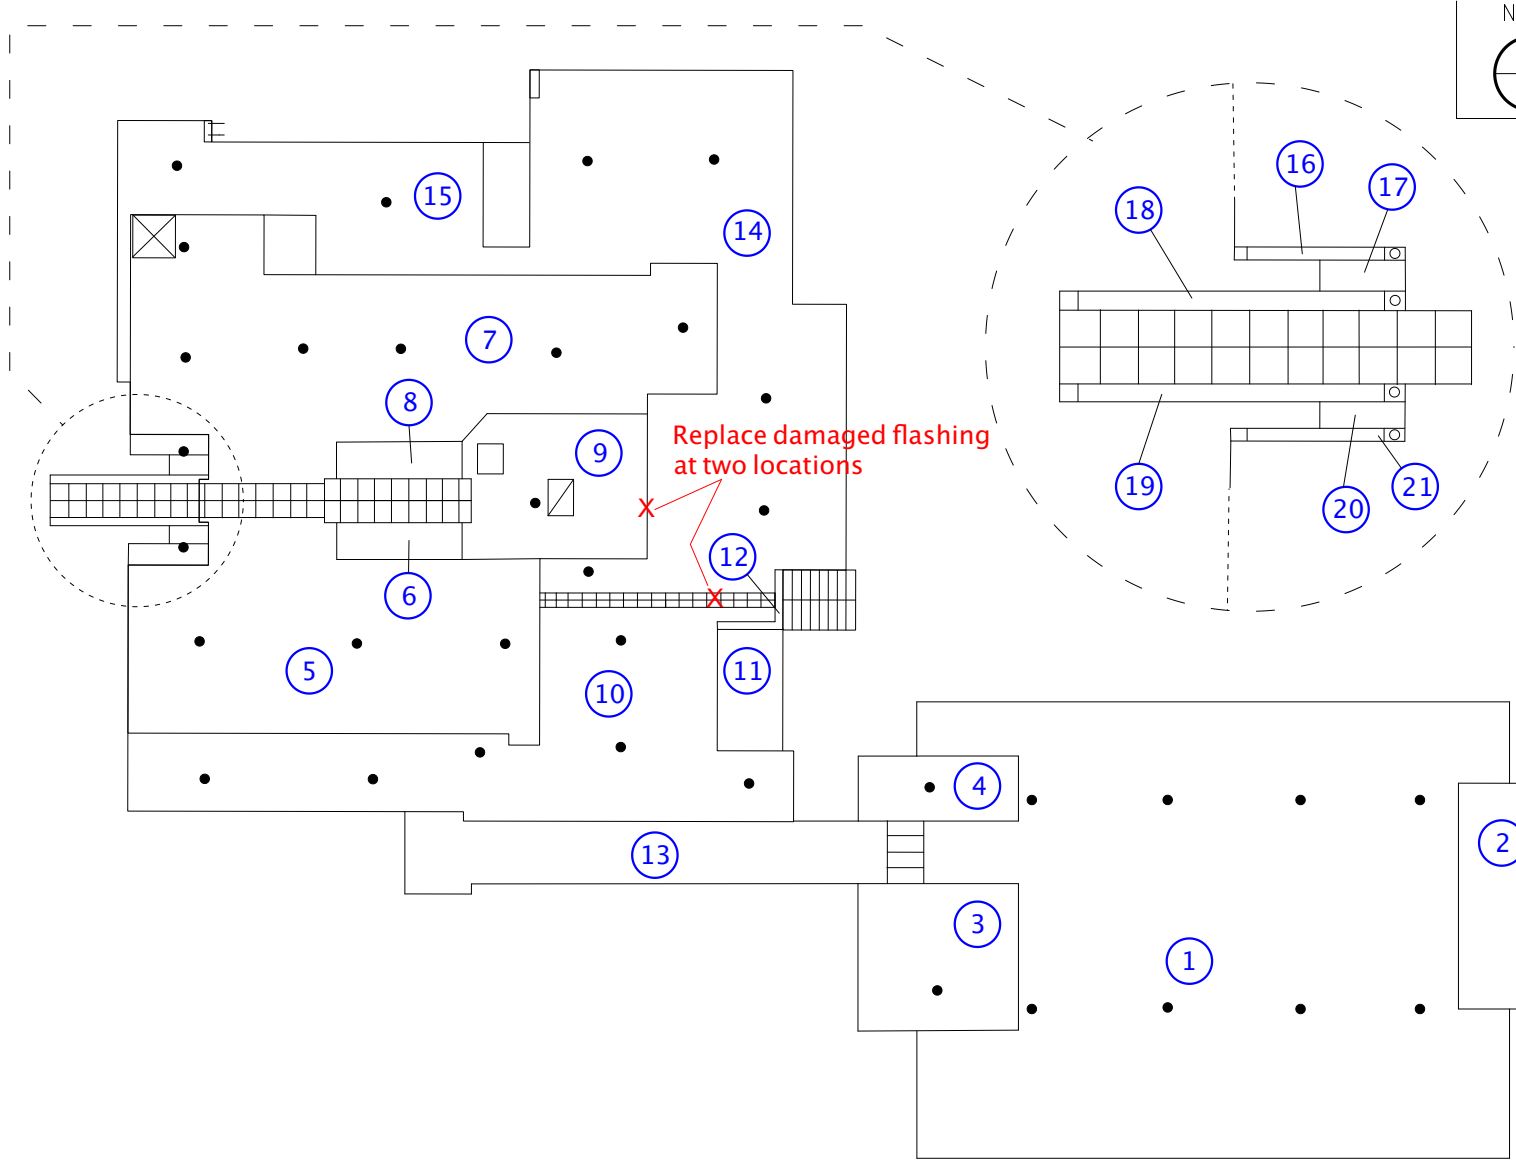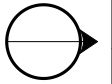

Replace damaged flashing  
at two locations

Fan	F
Hatch	H
Skylight	S
Chimney	C
Curb	▧
Hvac Curb	▧
Vent	▽
Drain	⊕
Drain in Sump	⊕
Scupper	●
Overflow	—
Tall Cone	⊗
Plumbing Breather	○
Gum Pan	■
Roof Anchor	⊕
Electrical Mast	⊕
Sleeper	▬
Vent with Pipe(s)	⊙

*Drawing not to scale  
Use as reference only  
Not to be relied  
upon for pricing*

1

2

3

6

7

8

A

B

C

D

E

F