

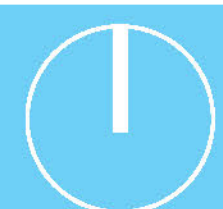
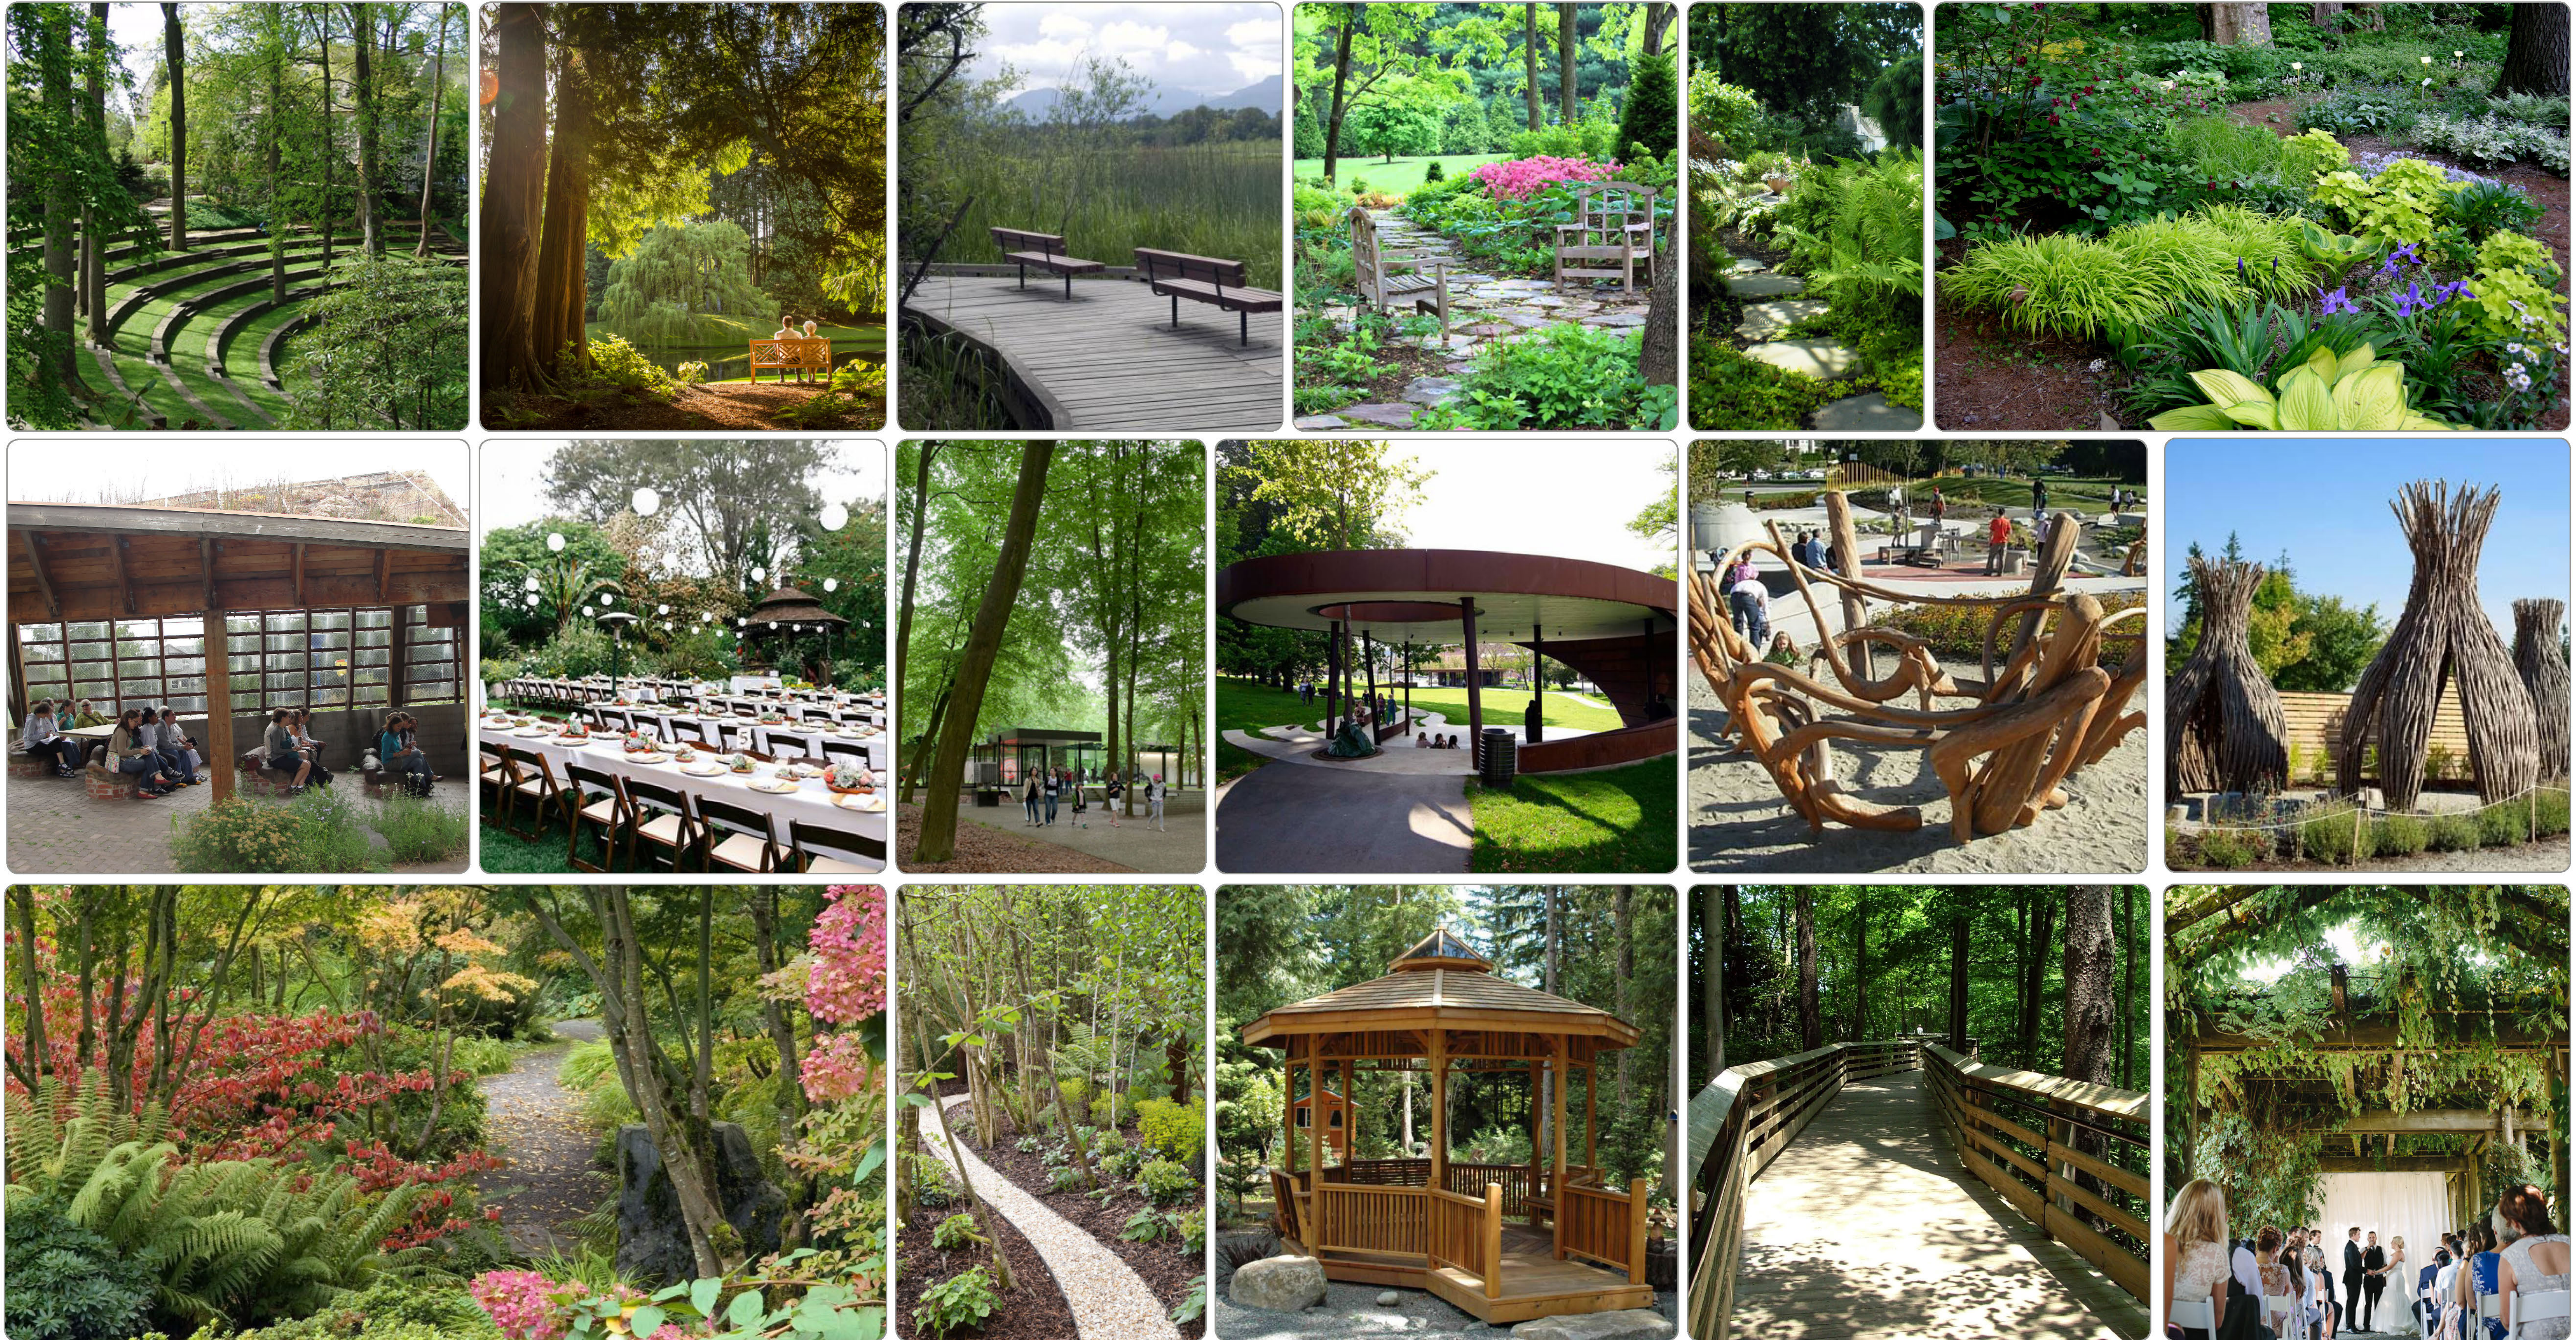



Program Precedents

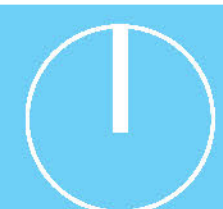


Existing Conditions

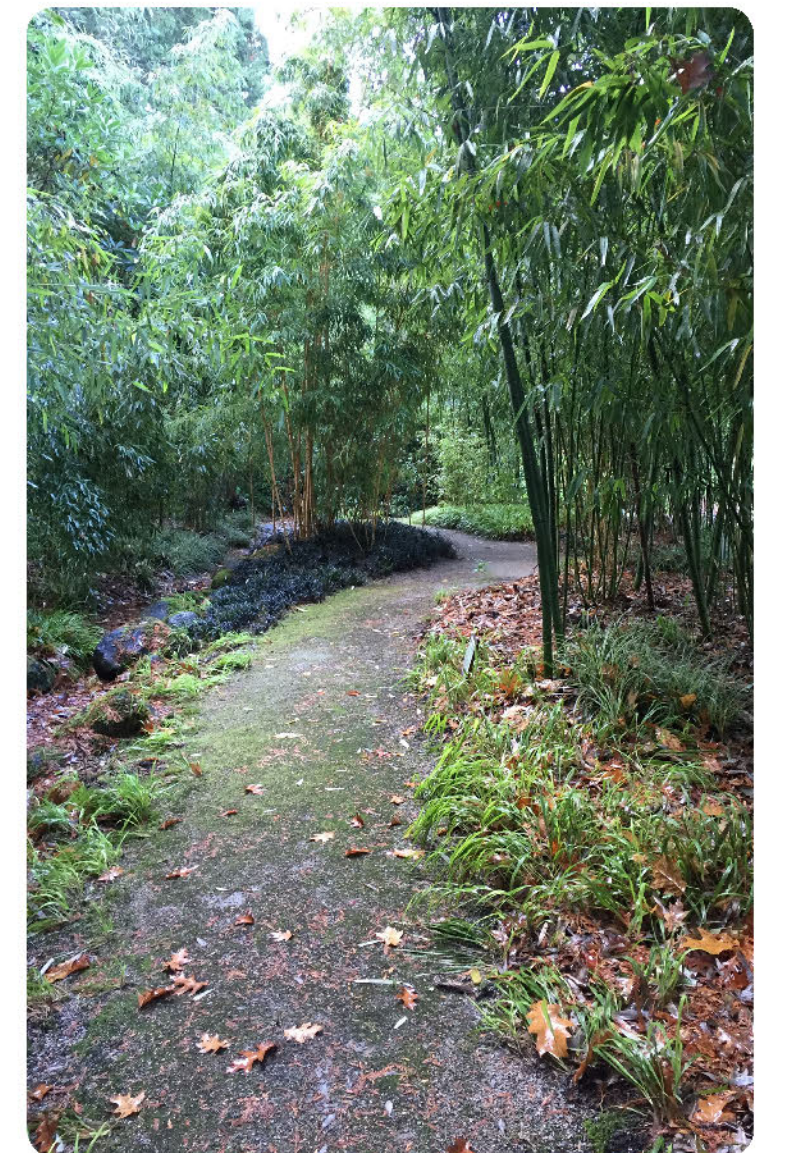


Existing Conditions

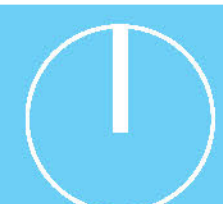


Site Plan

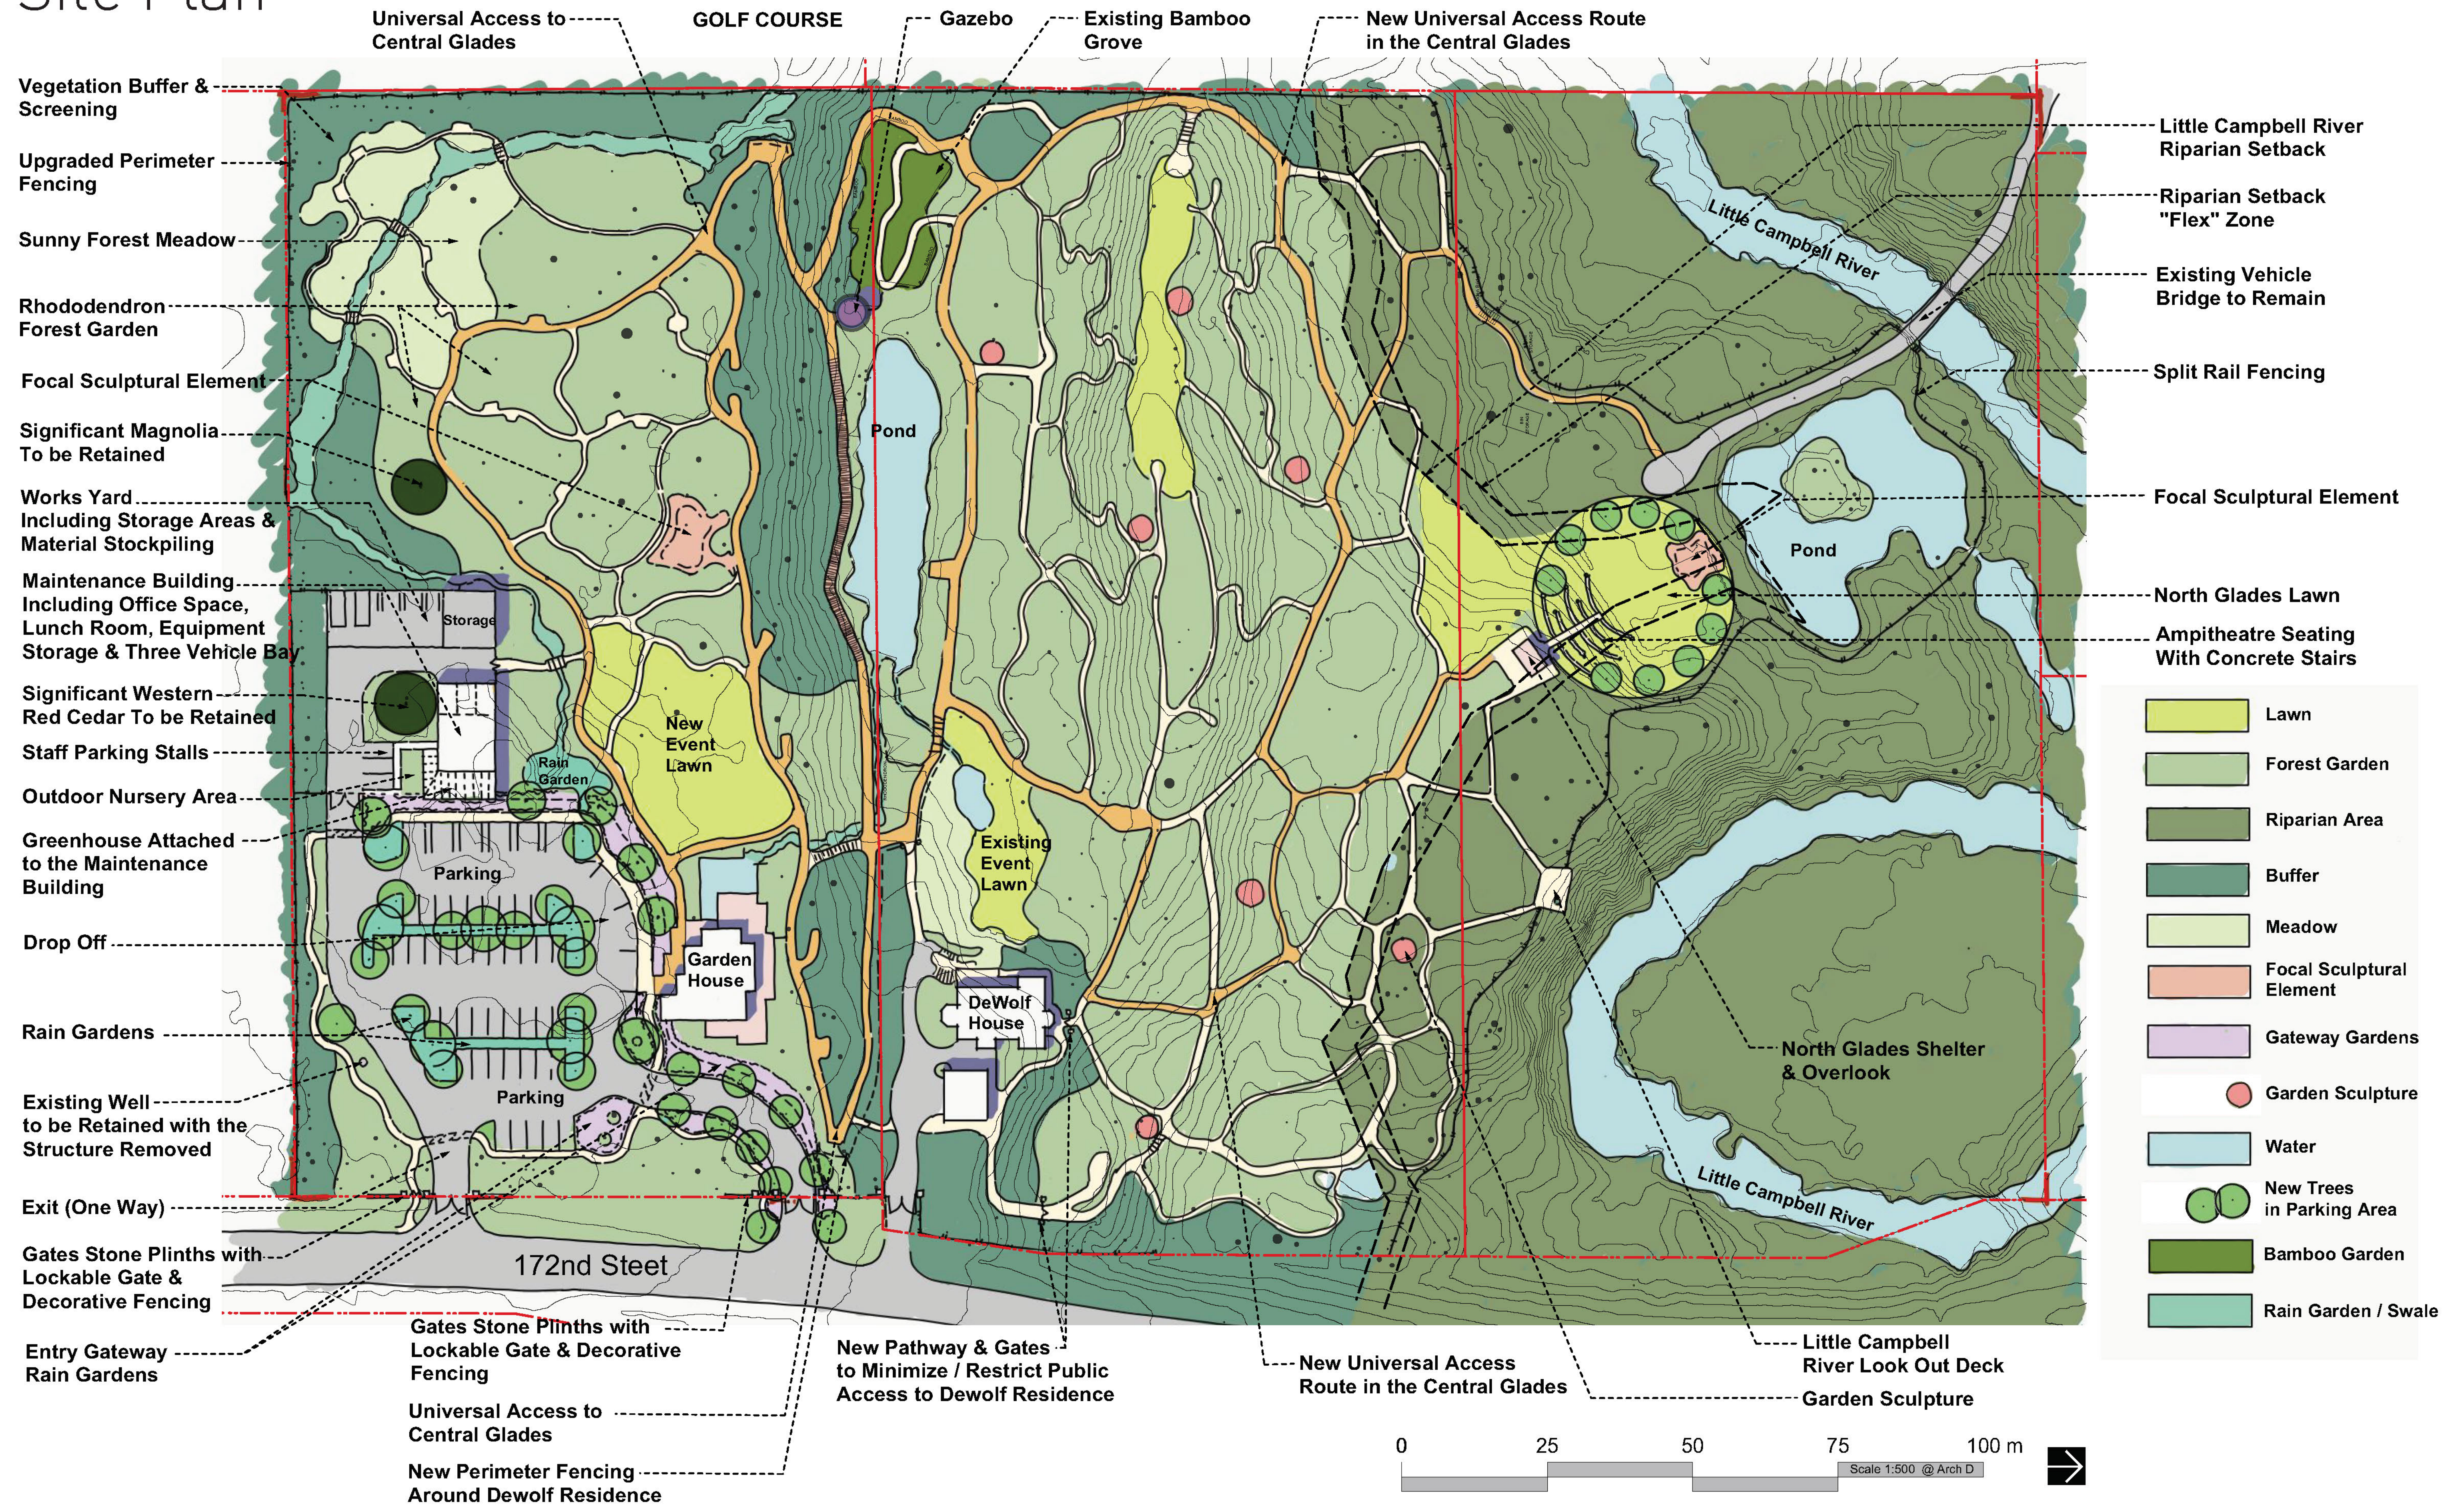


Perspectives

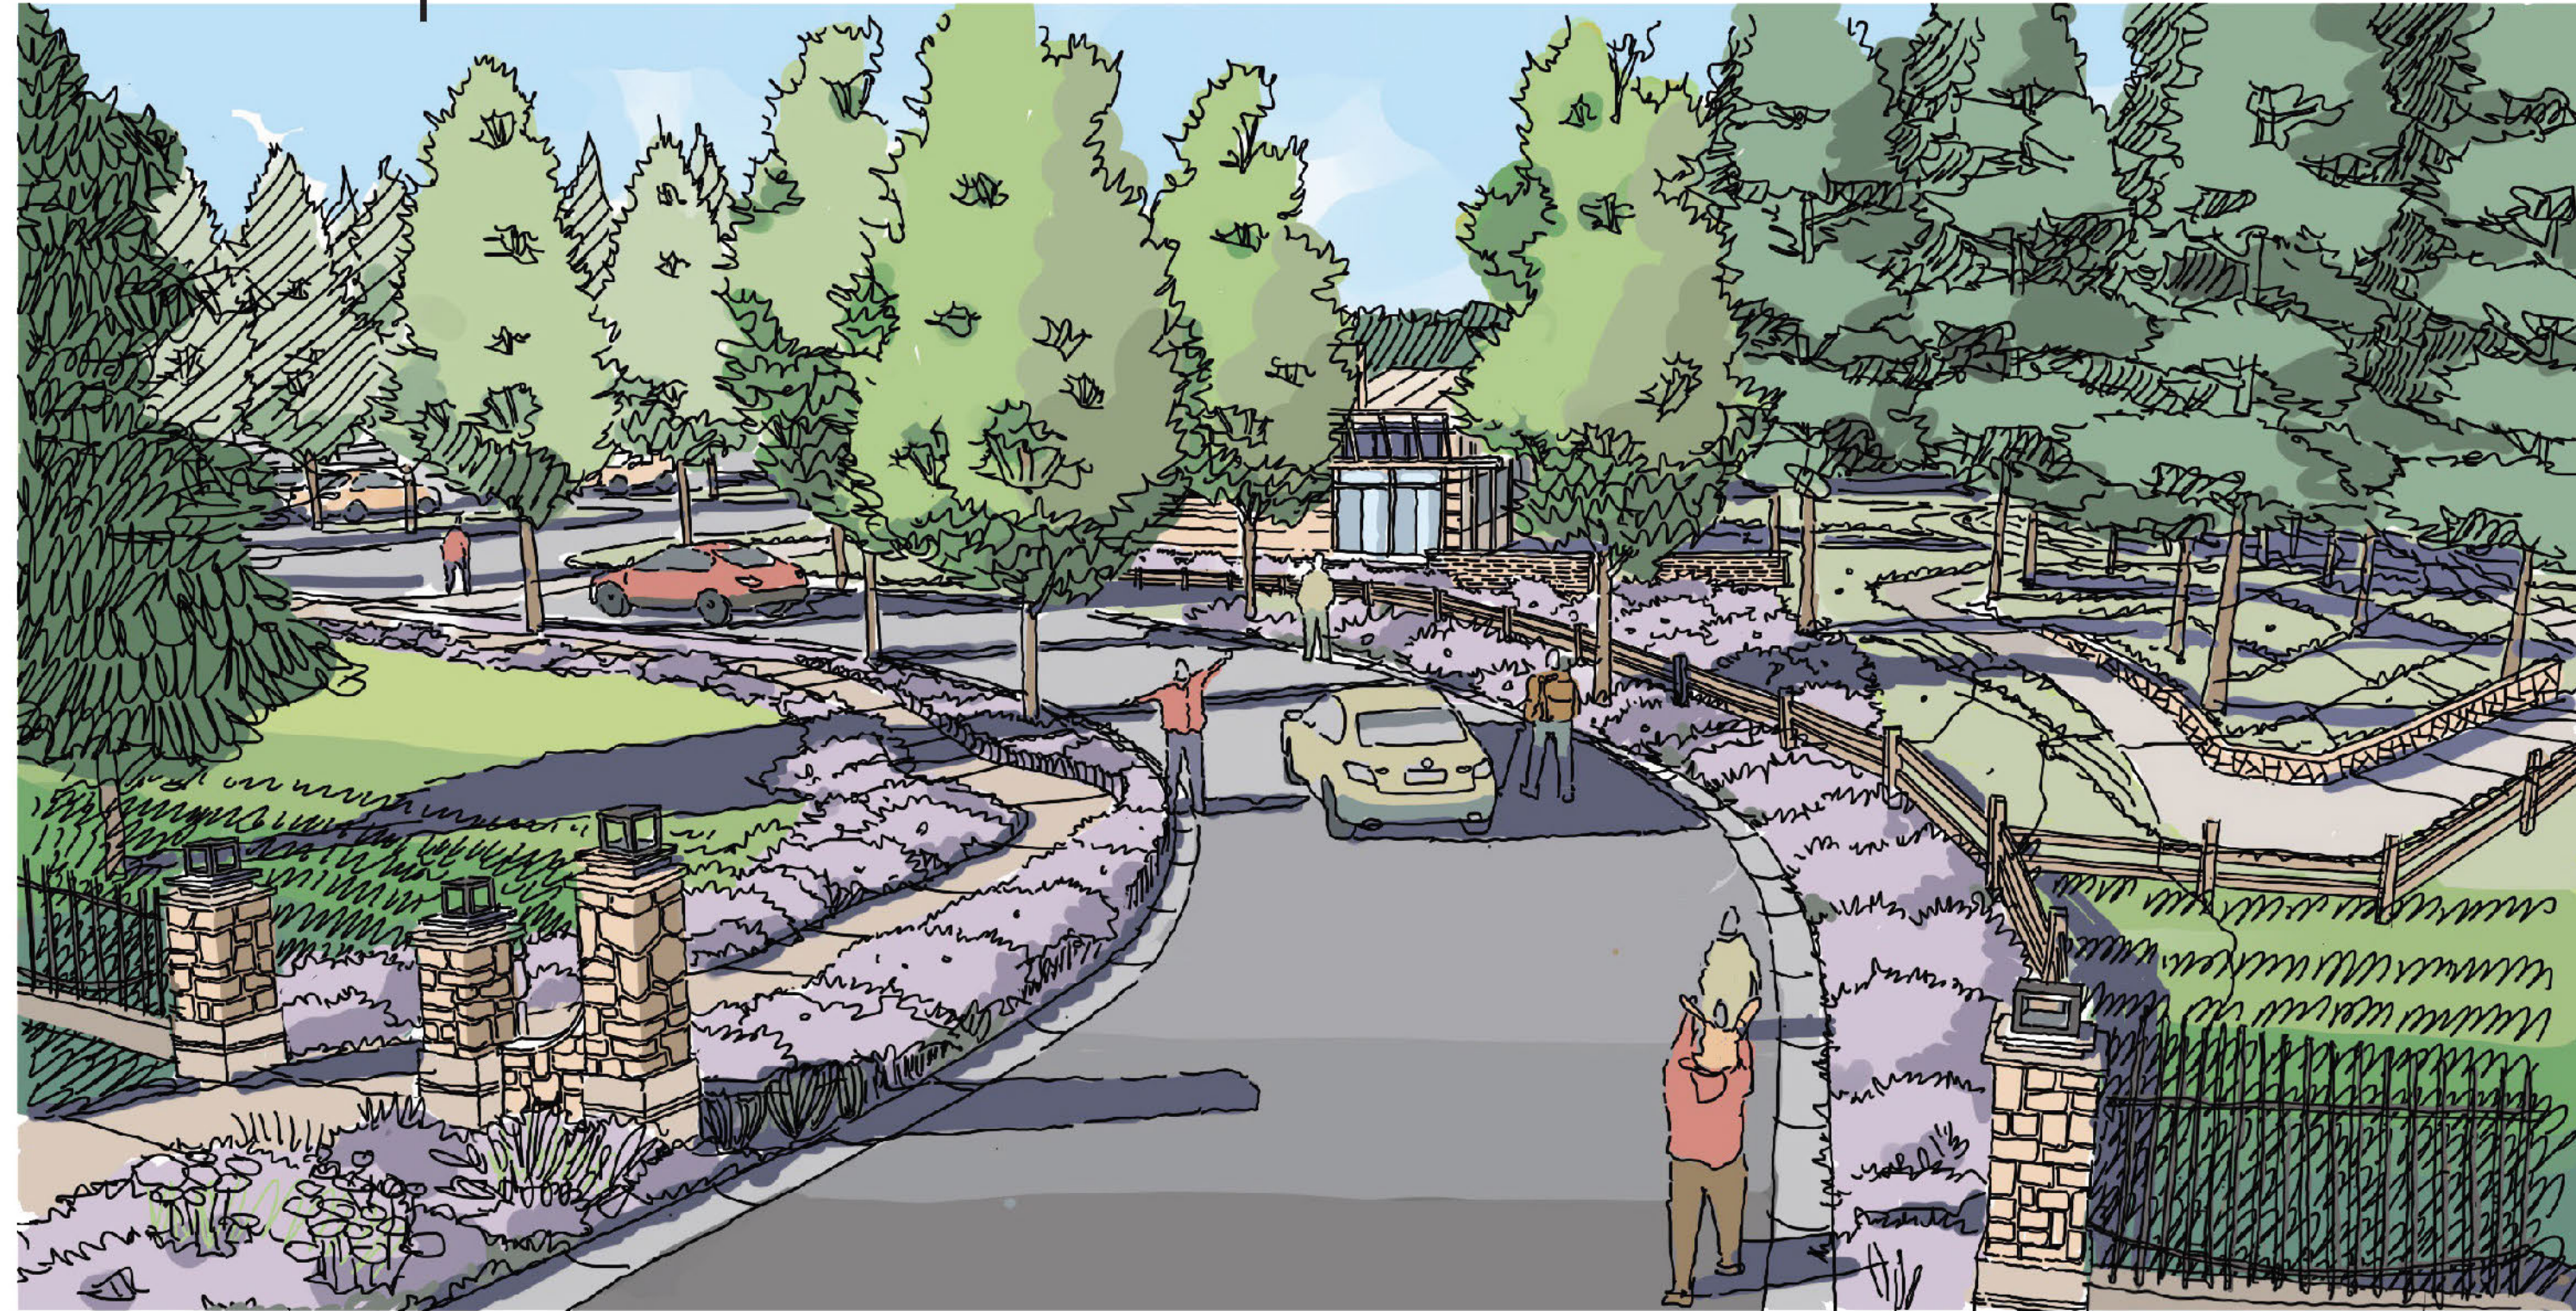


PERSPECTIVE A: ENTRY GATEWAY & GARDENS

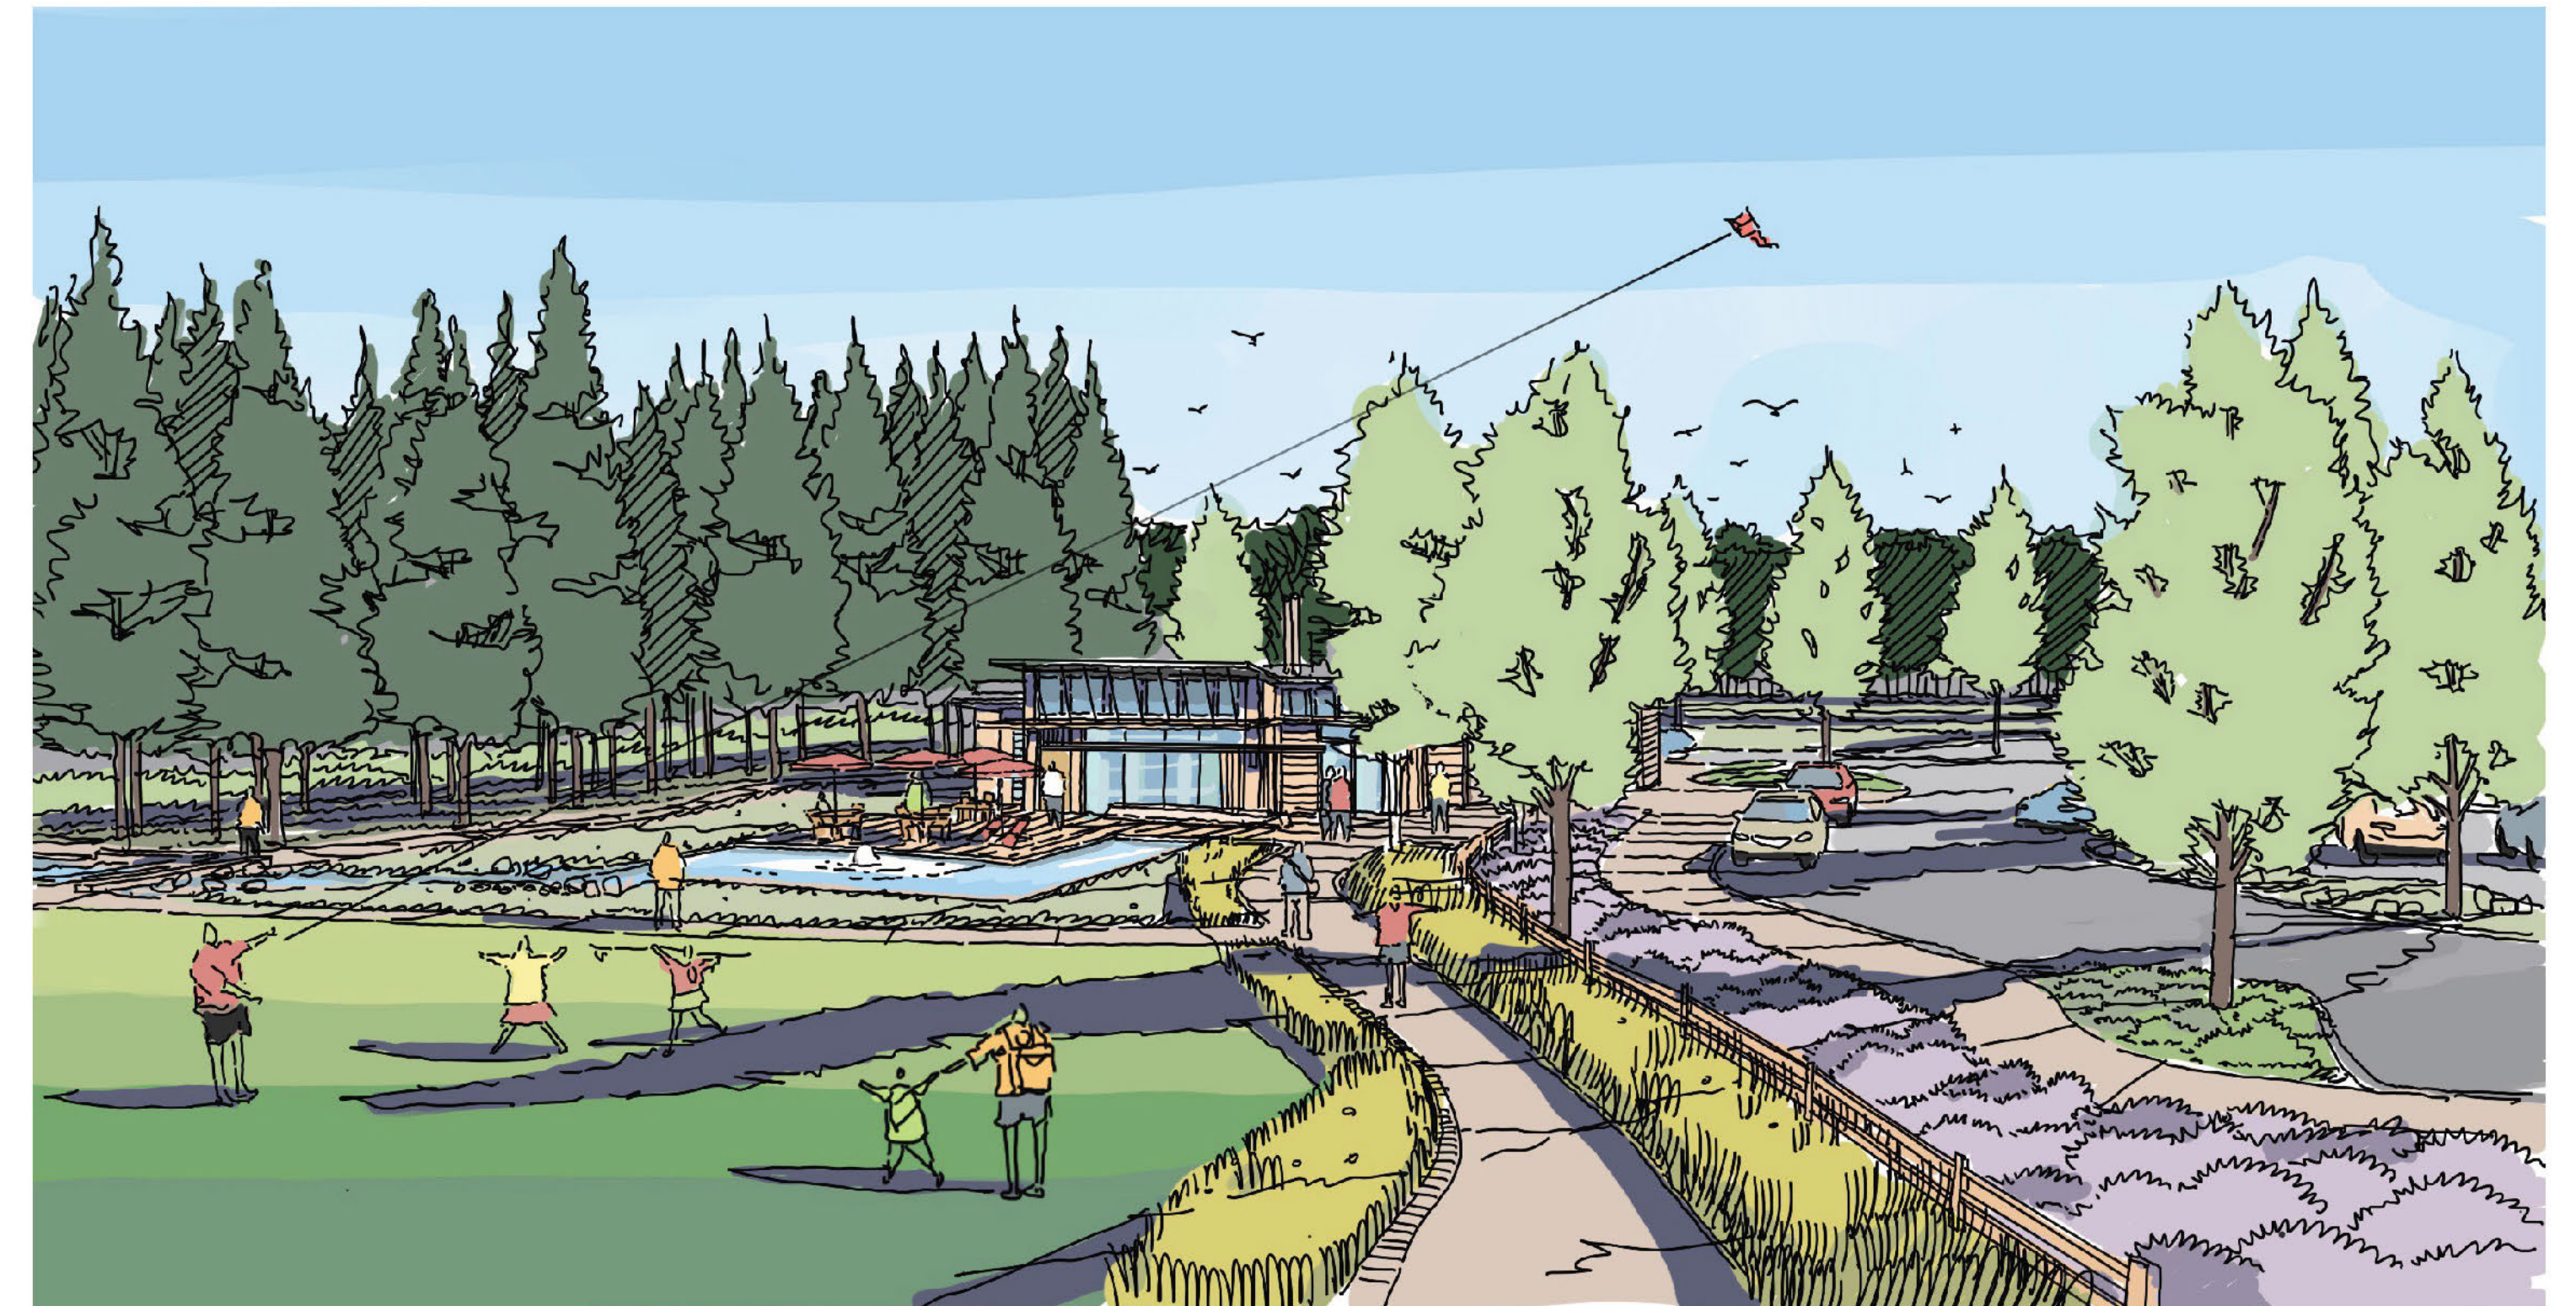


PERSPECTIVE B: THE GARDEN HOUSE

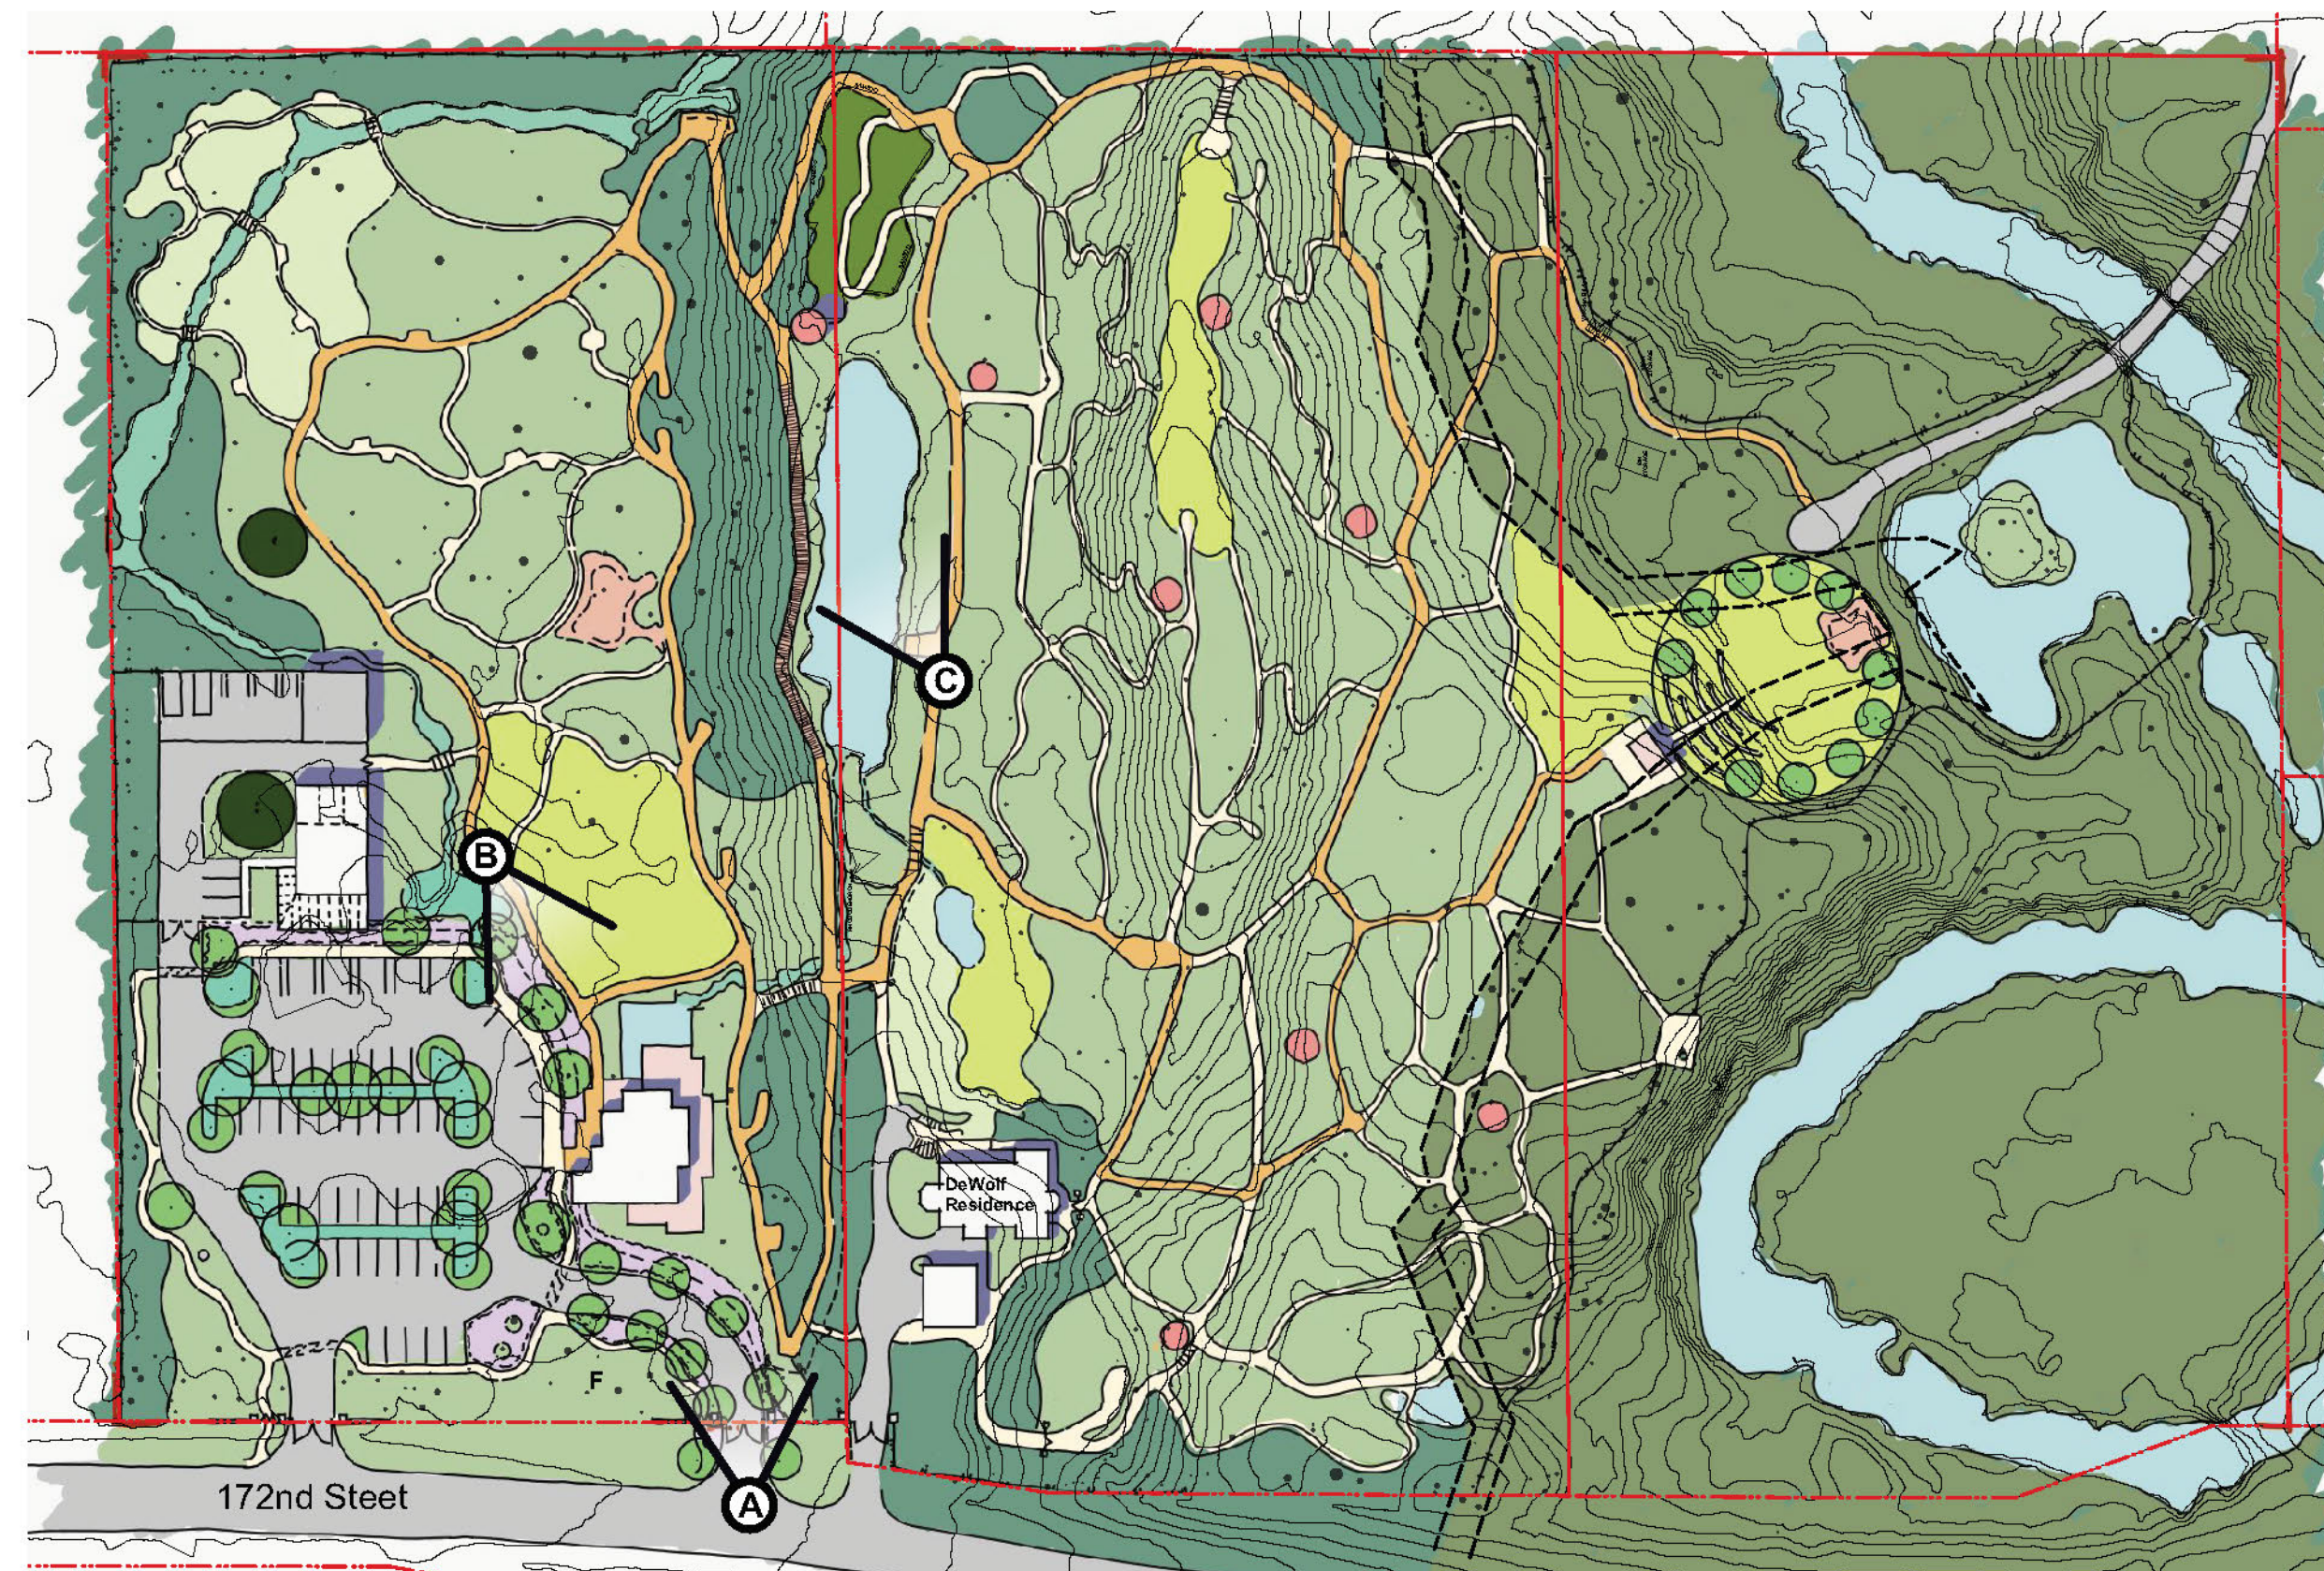


PERSPECTIVE C: THE LAKE AND THE GAZEBO

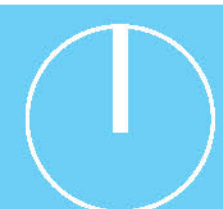


Site Sections

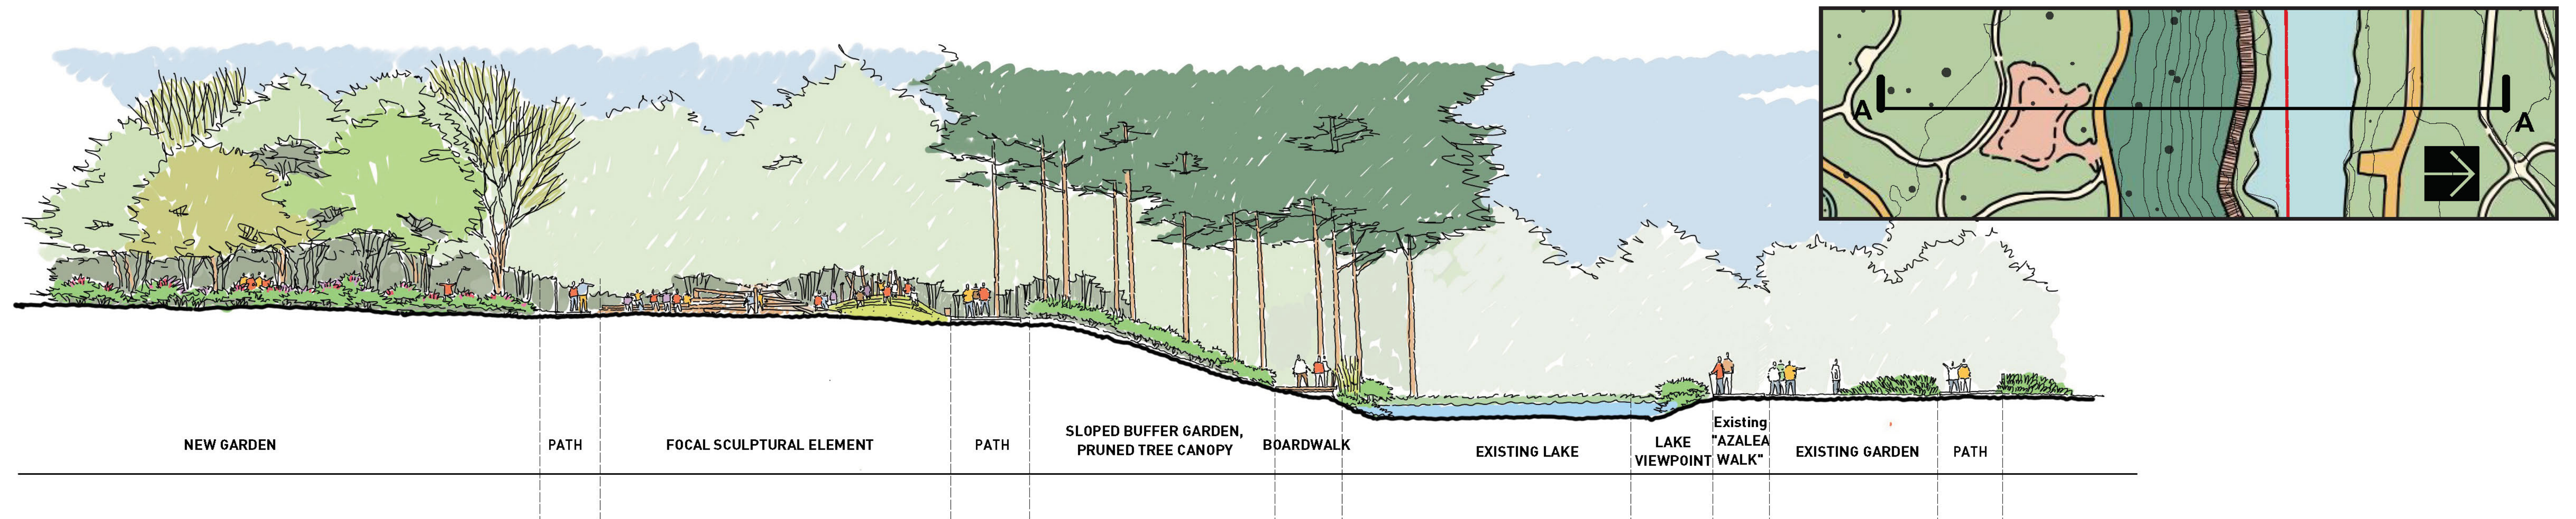



SECTION A: LAKE , SOUTH GARDEN & FOCAL SCULPTURAL ELEMENT

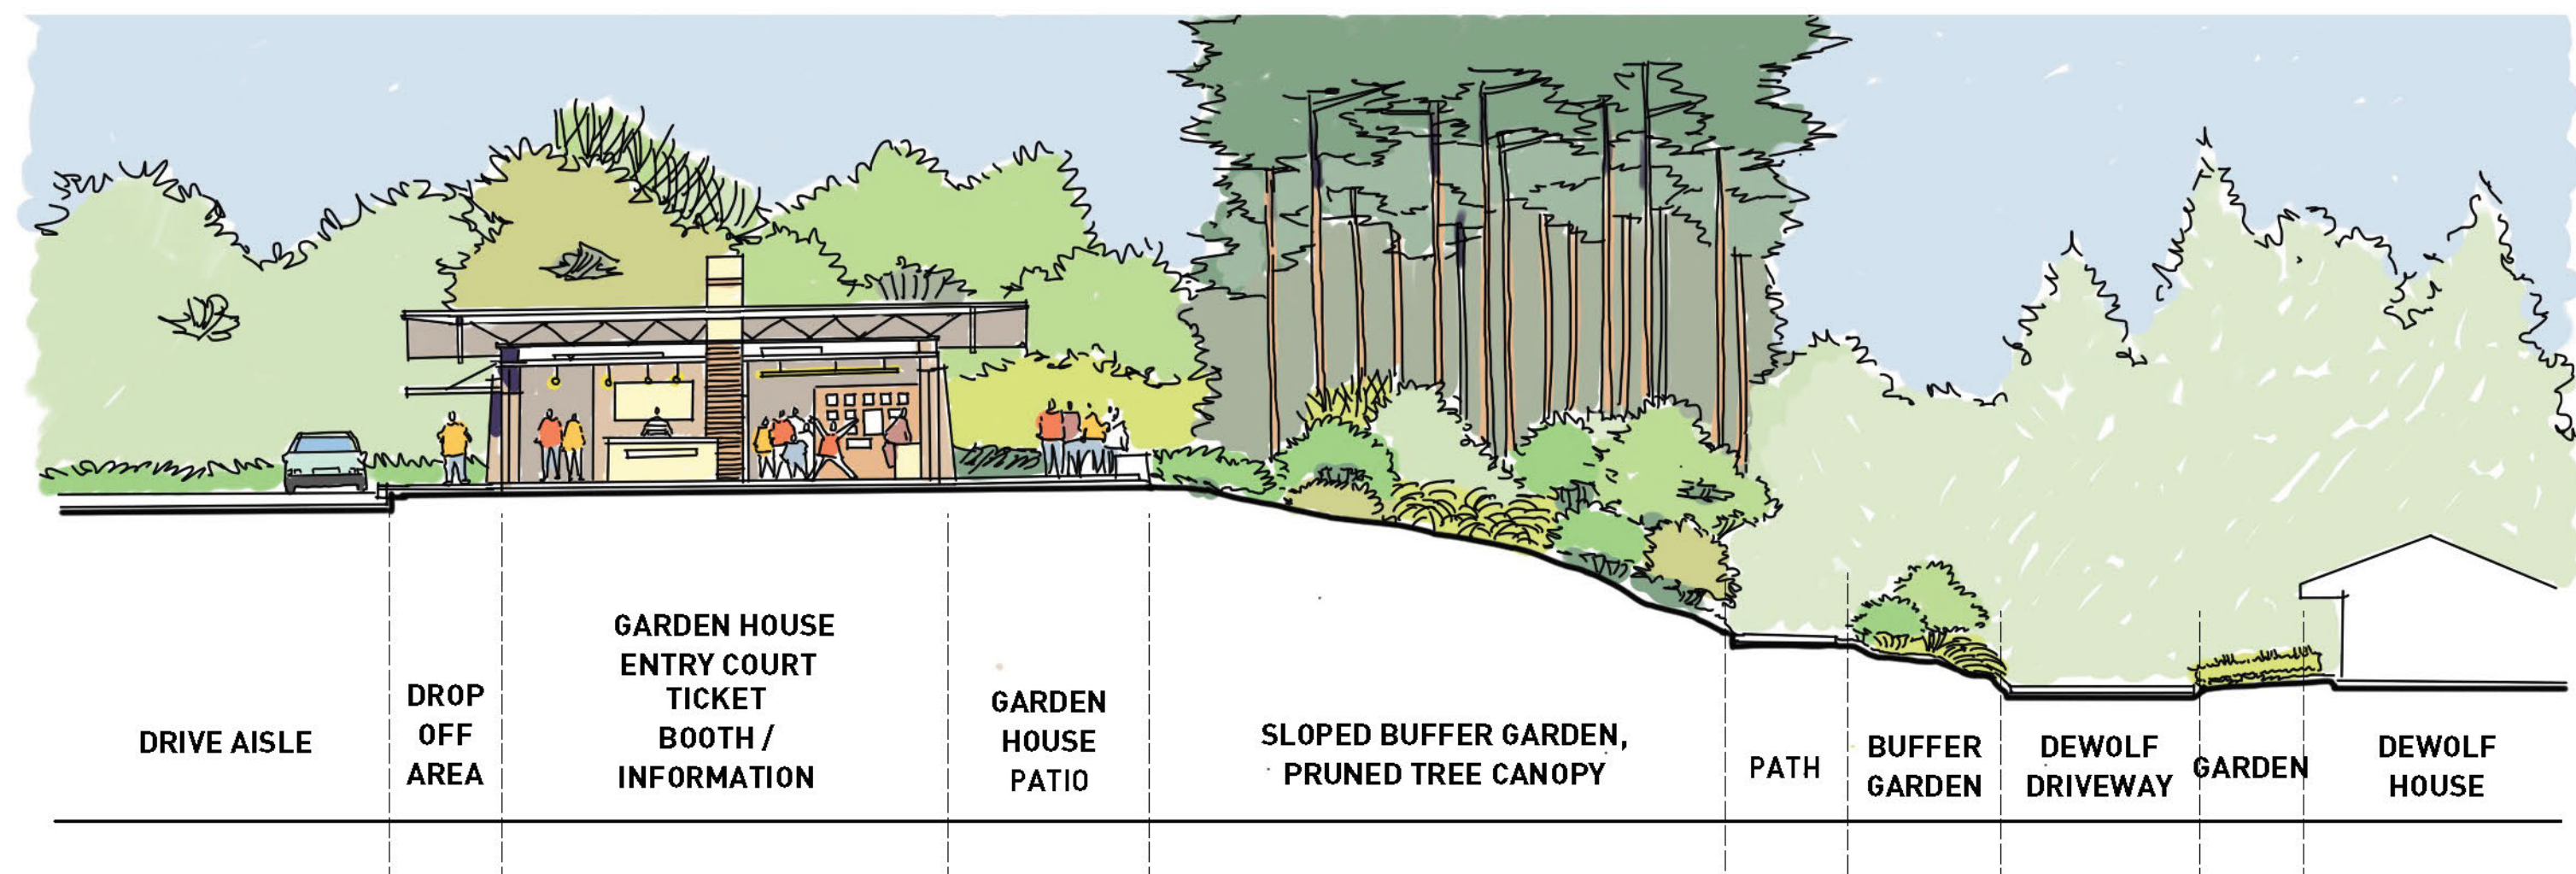



SECTION B: GARDEN HOUSE & BUFFER GARDEN

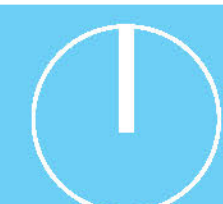


Site Plan Sections

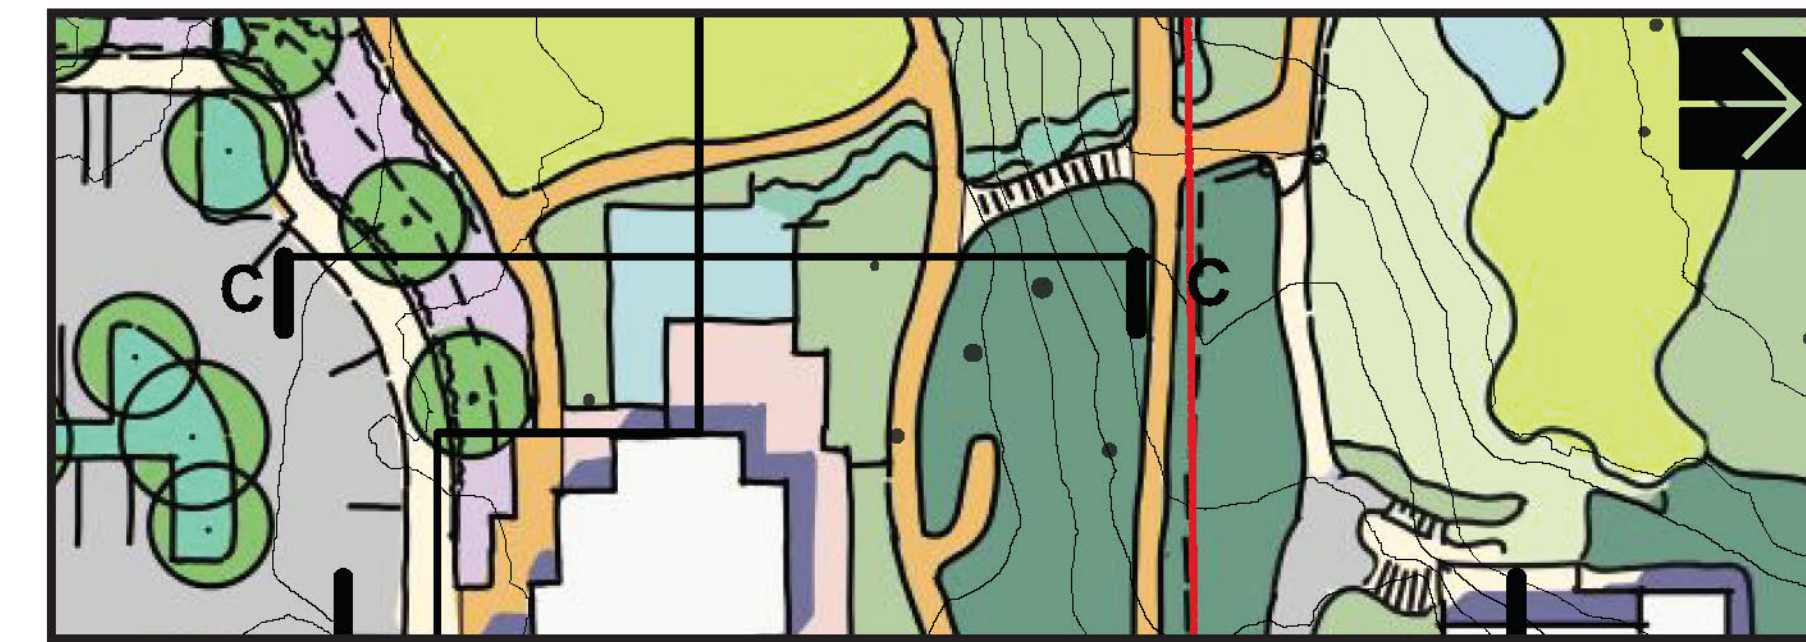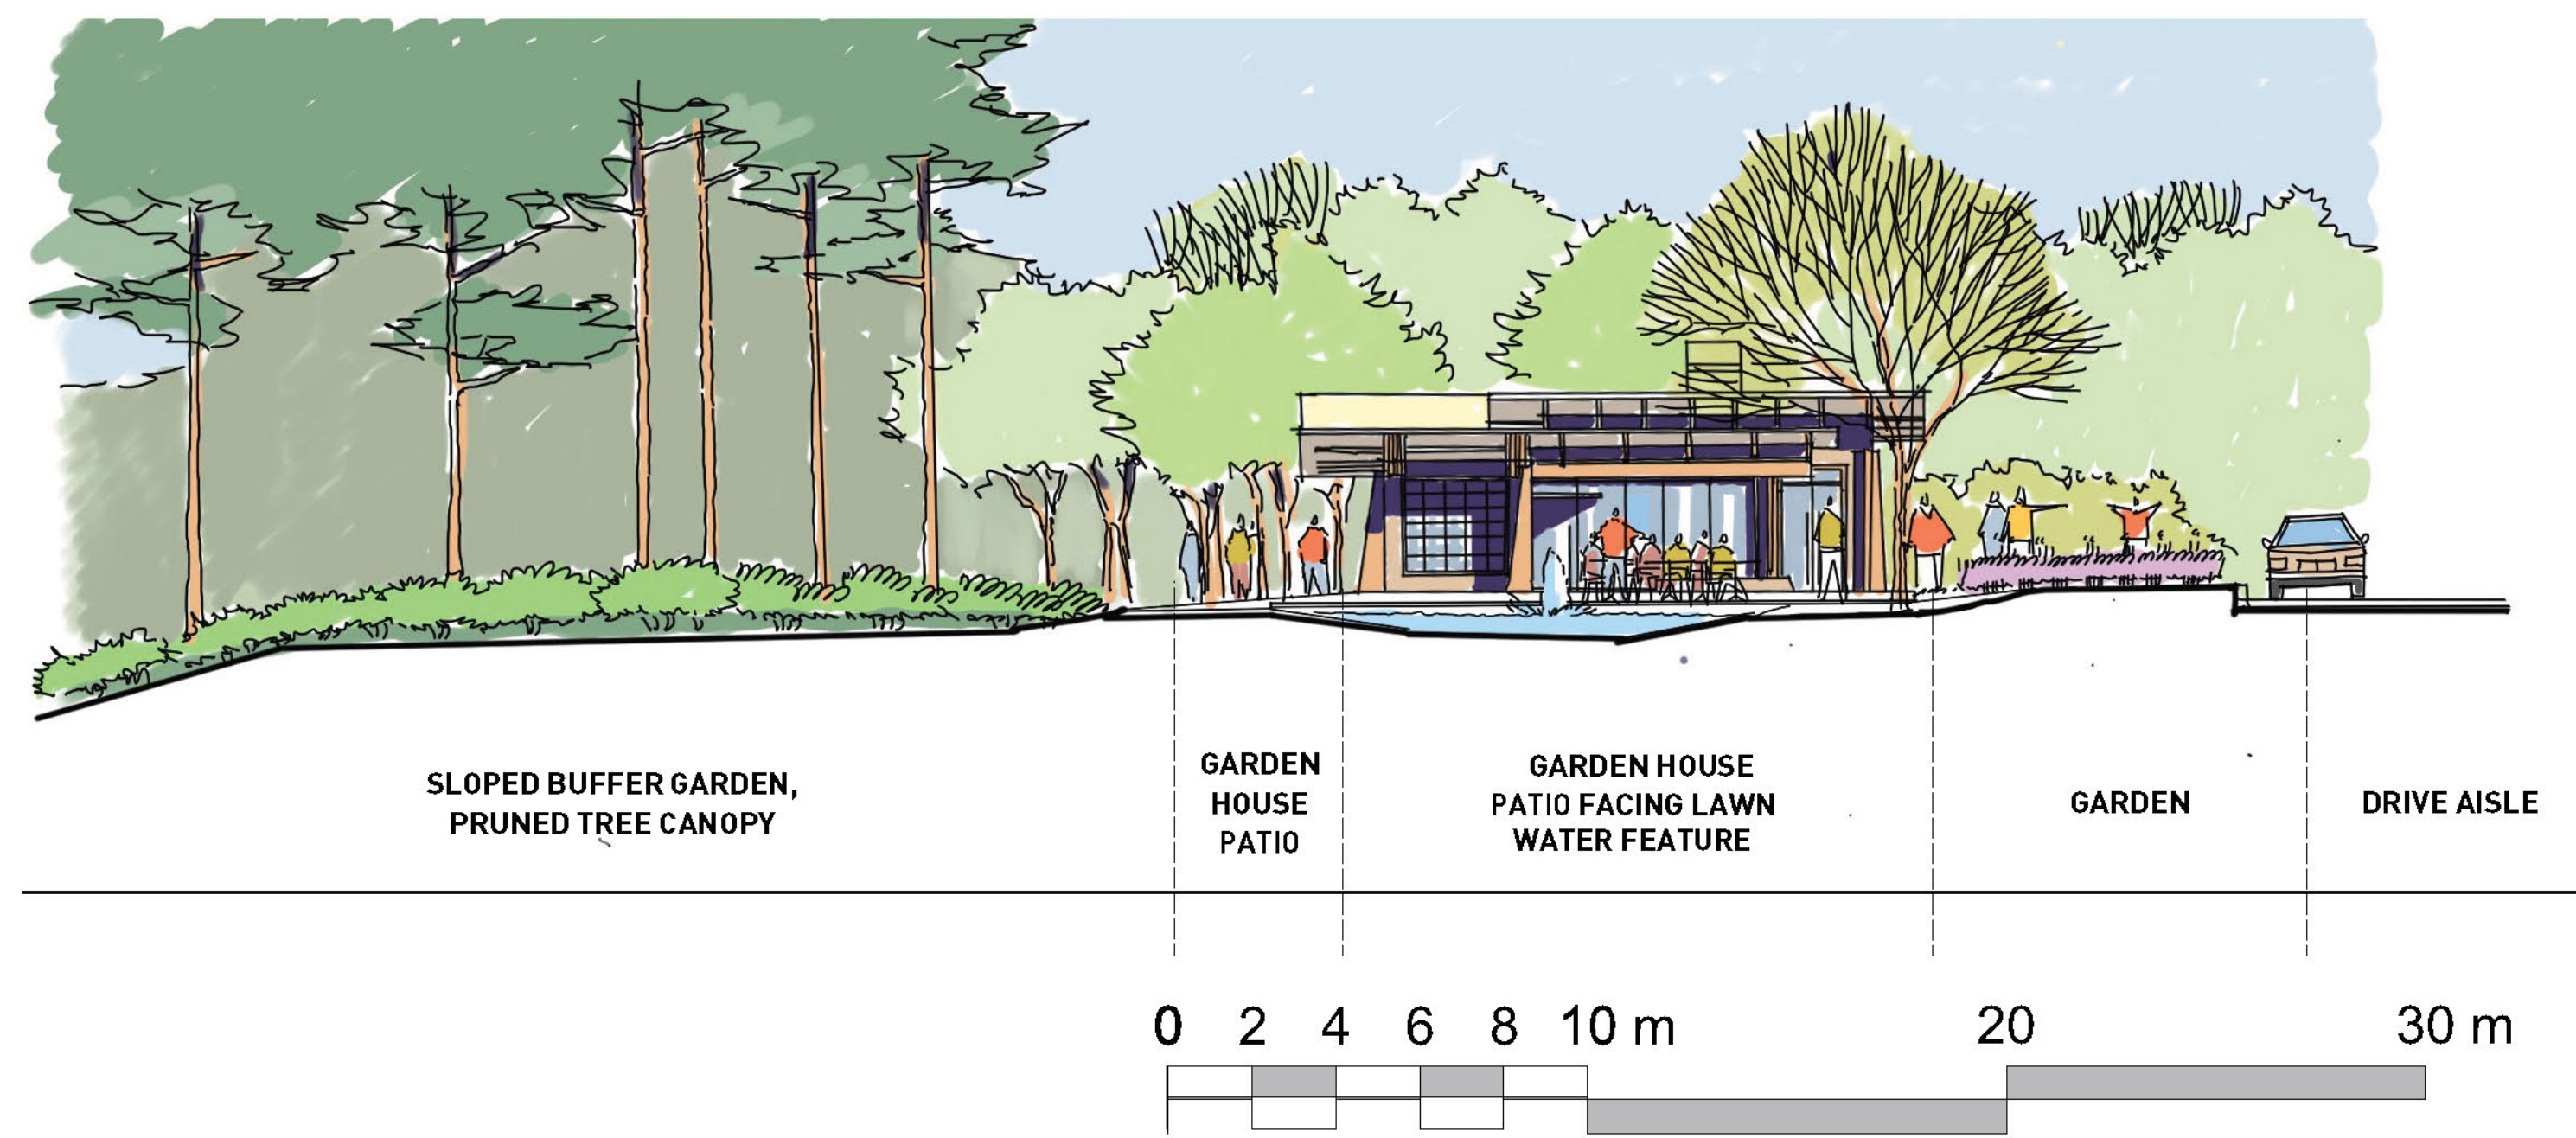



SECTION C: EAST ELEVATION OF GARDEN HOUSE

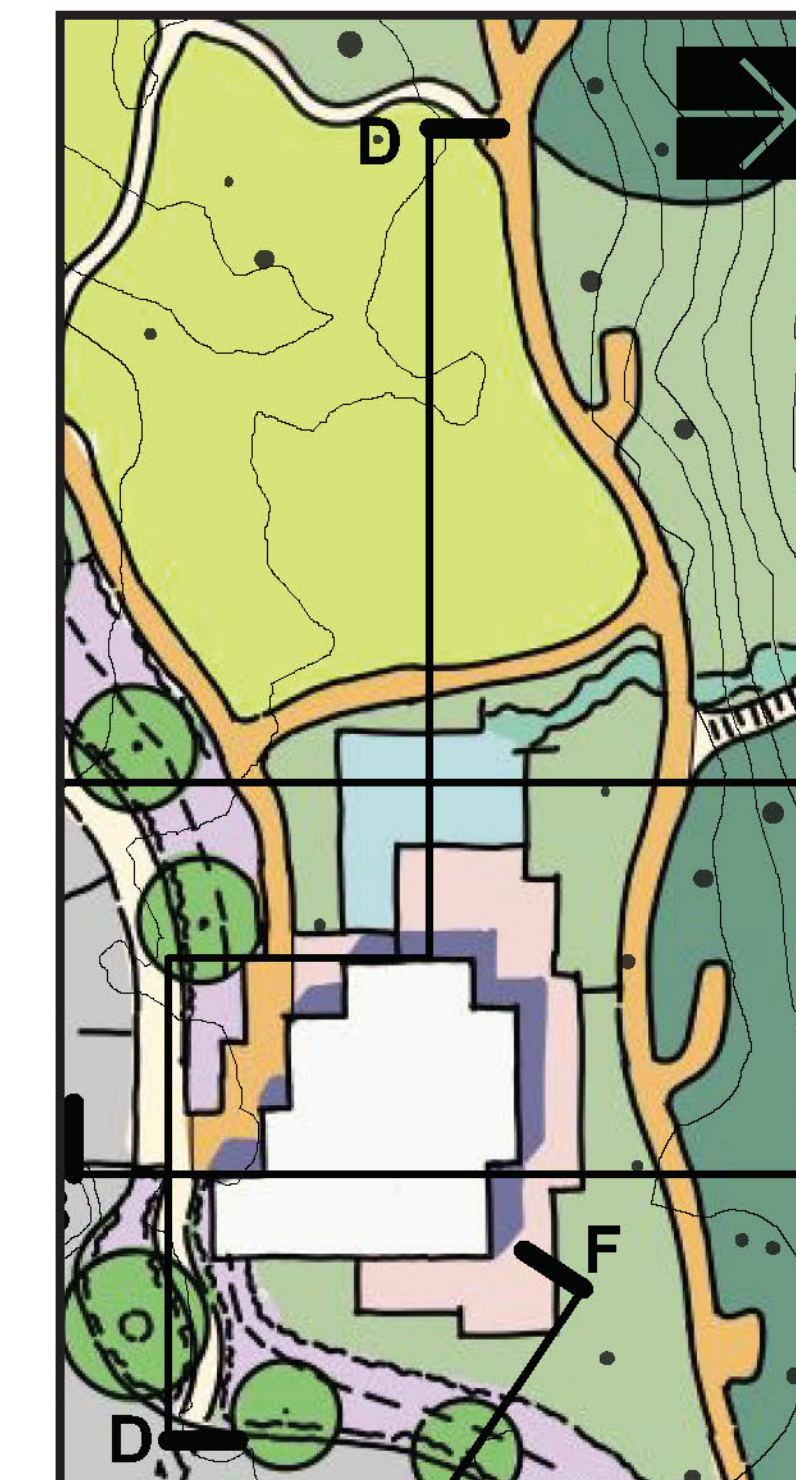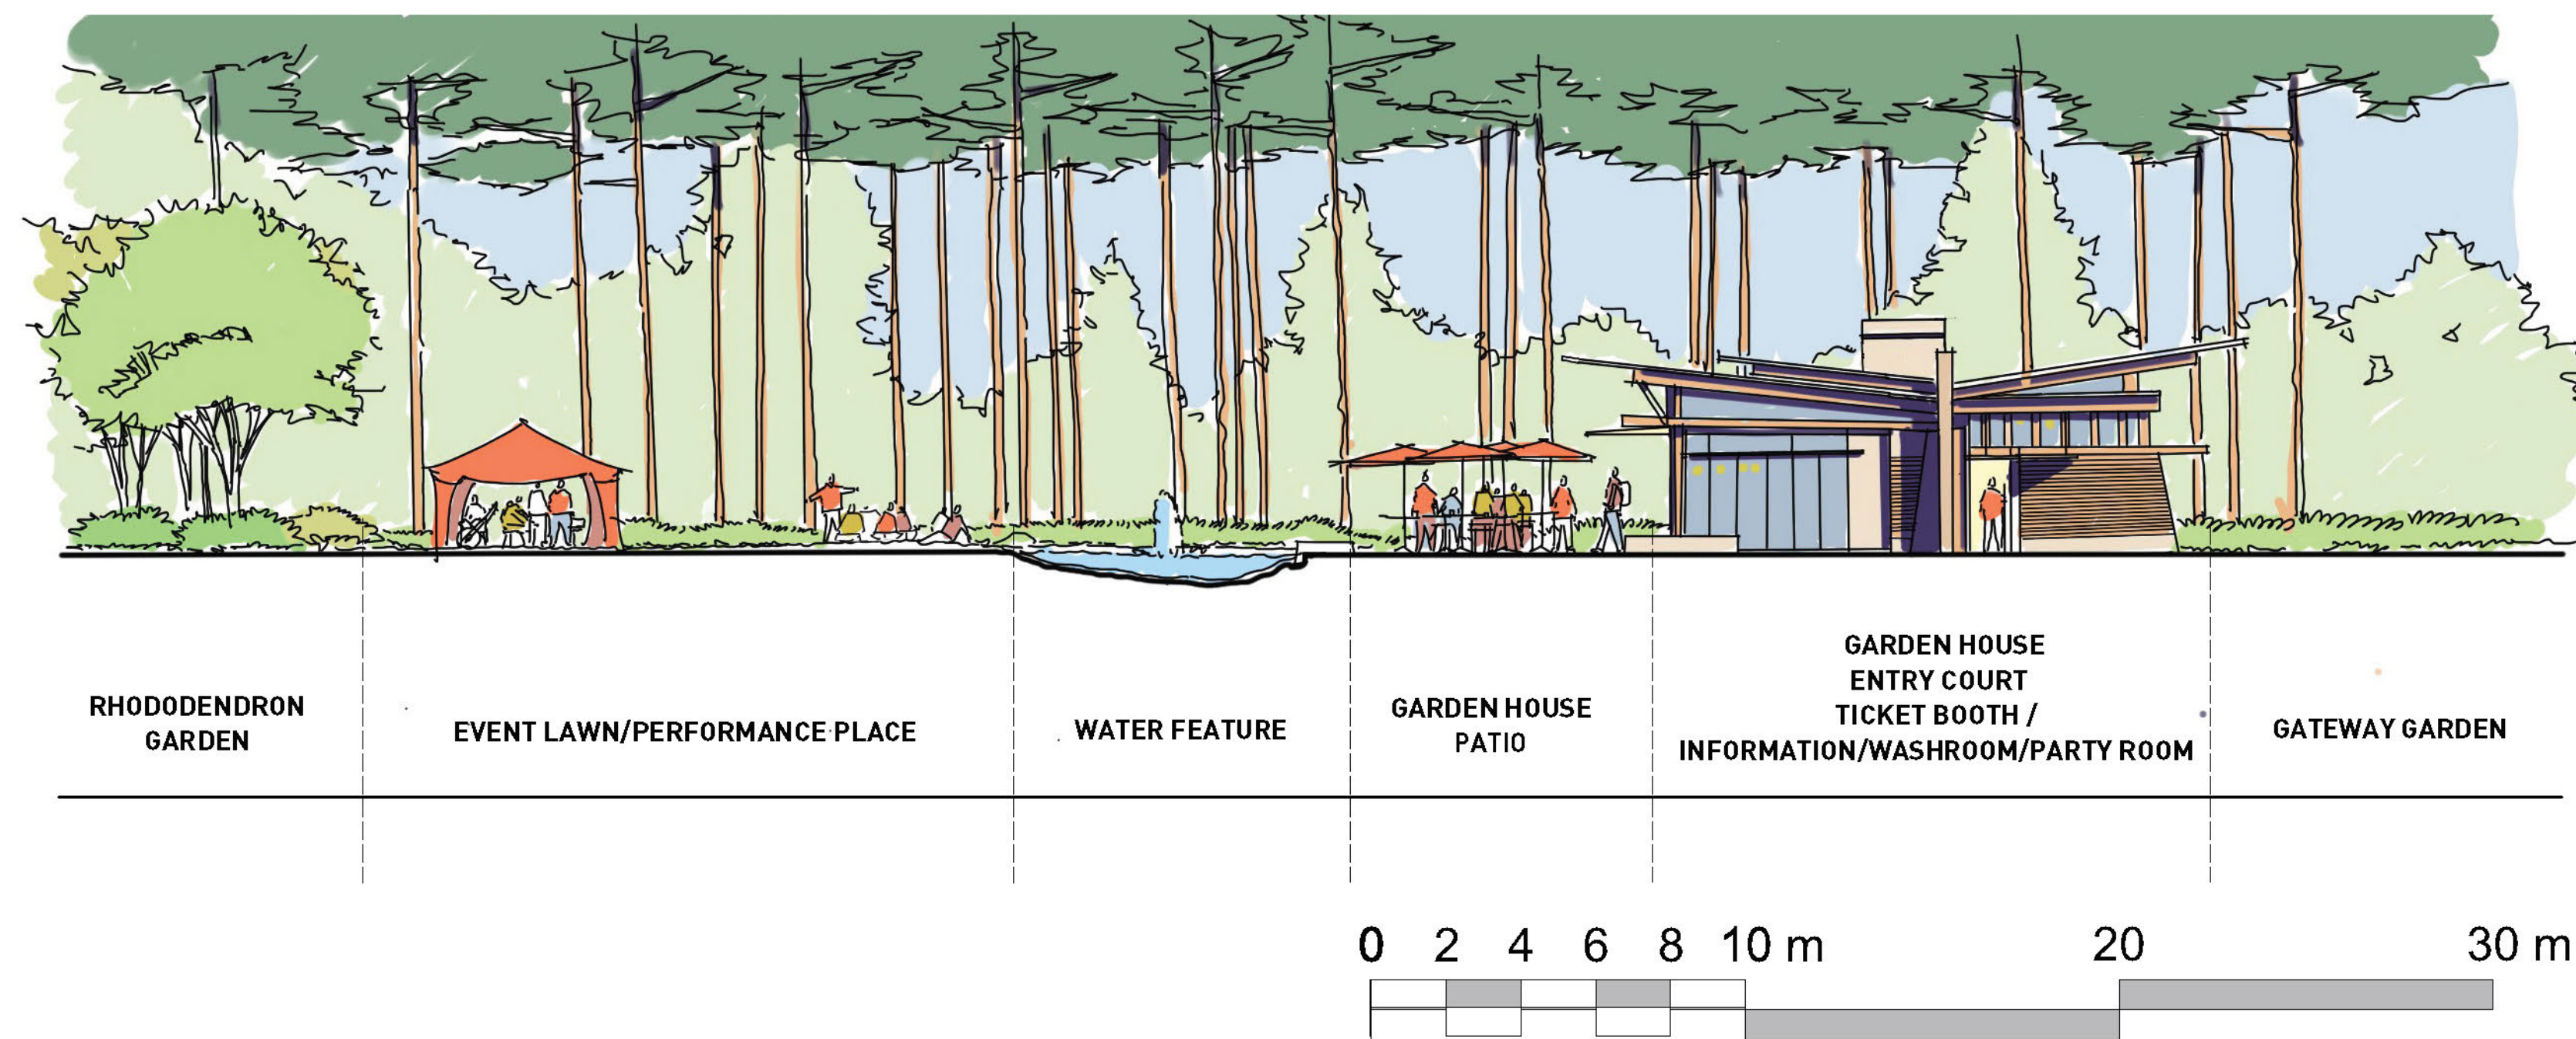


SECTION D: SOUTH ELEVATION OF GARDEN HOUSE

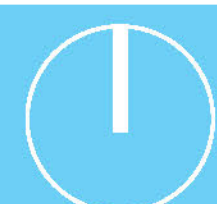

Site Plan Sections

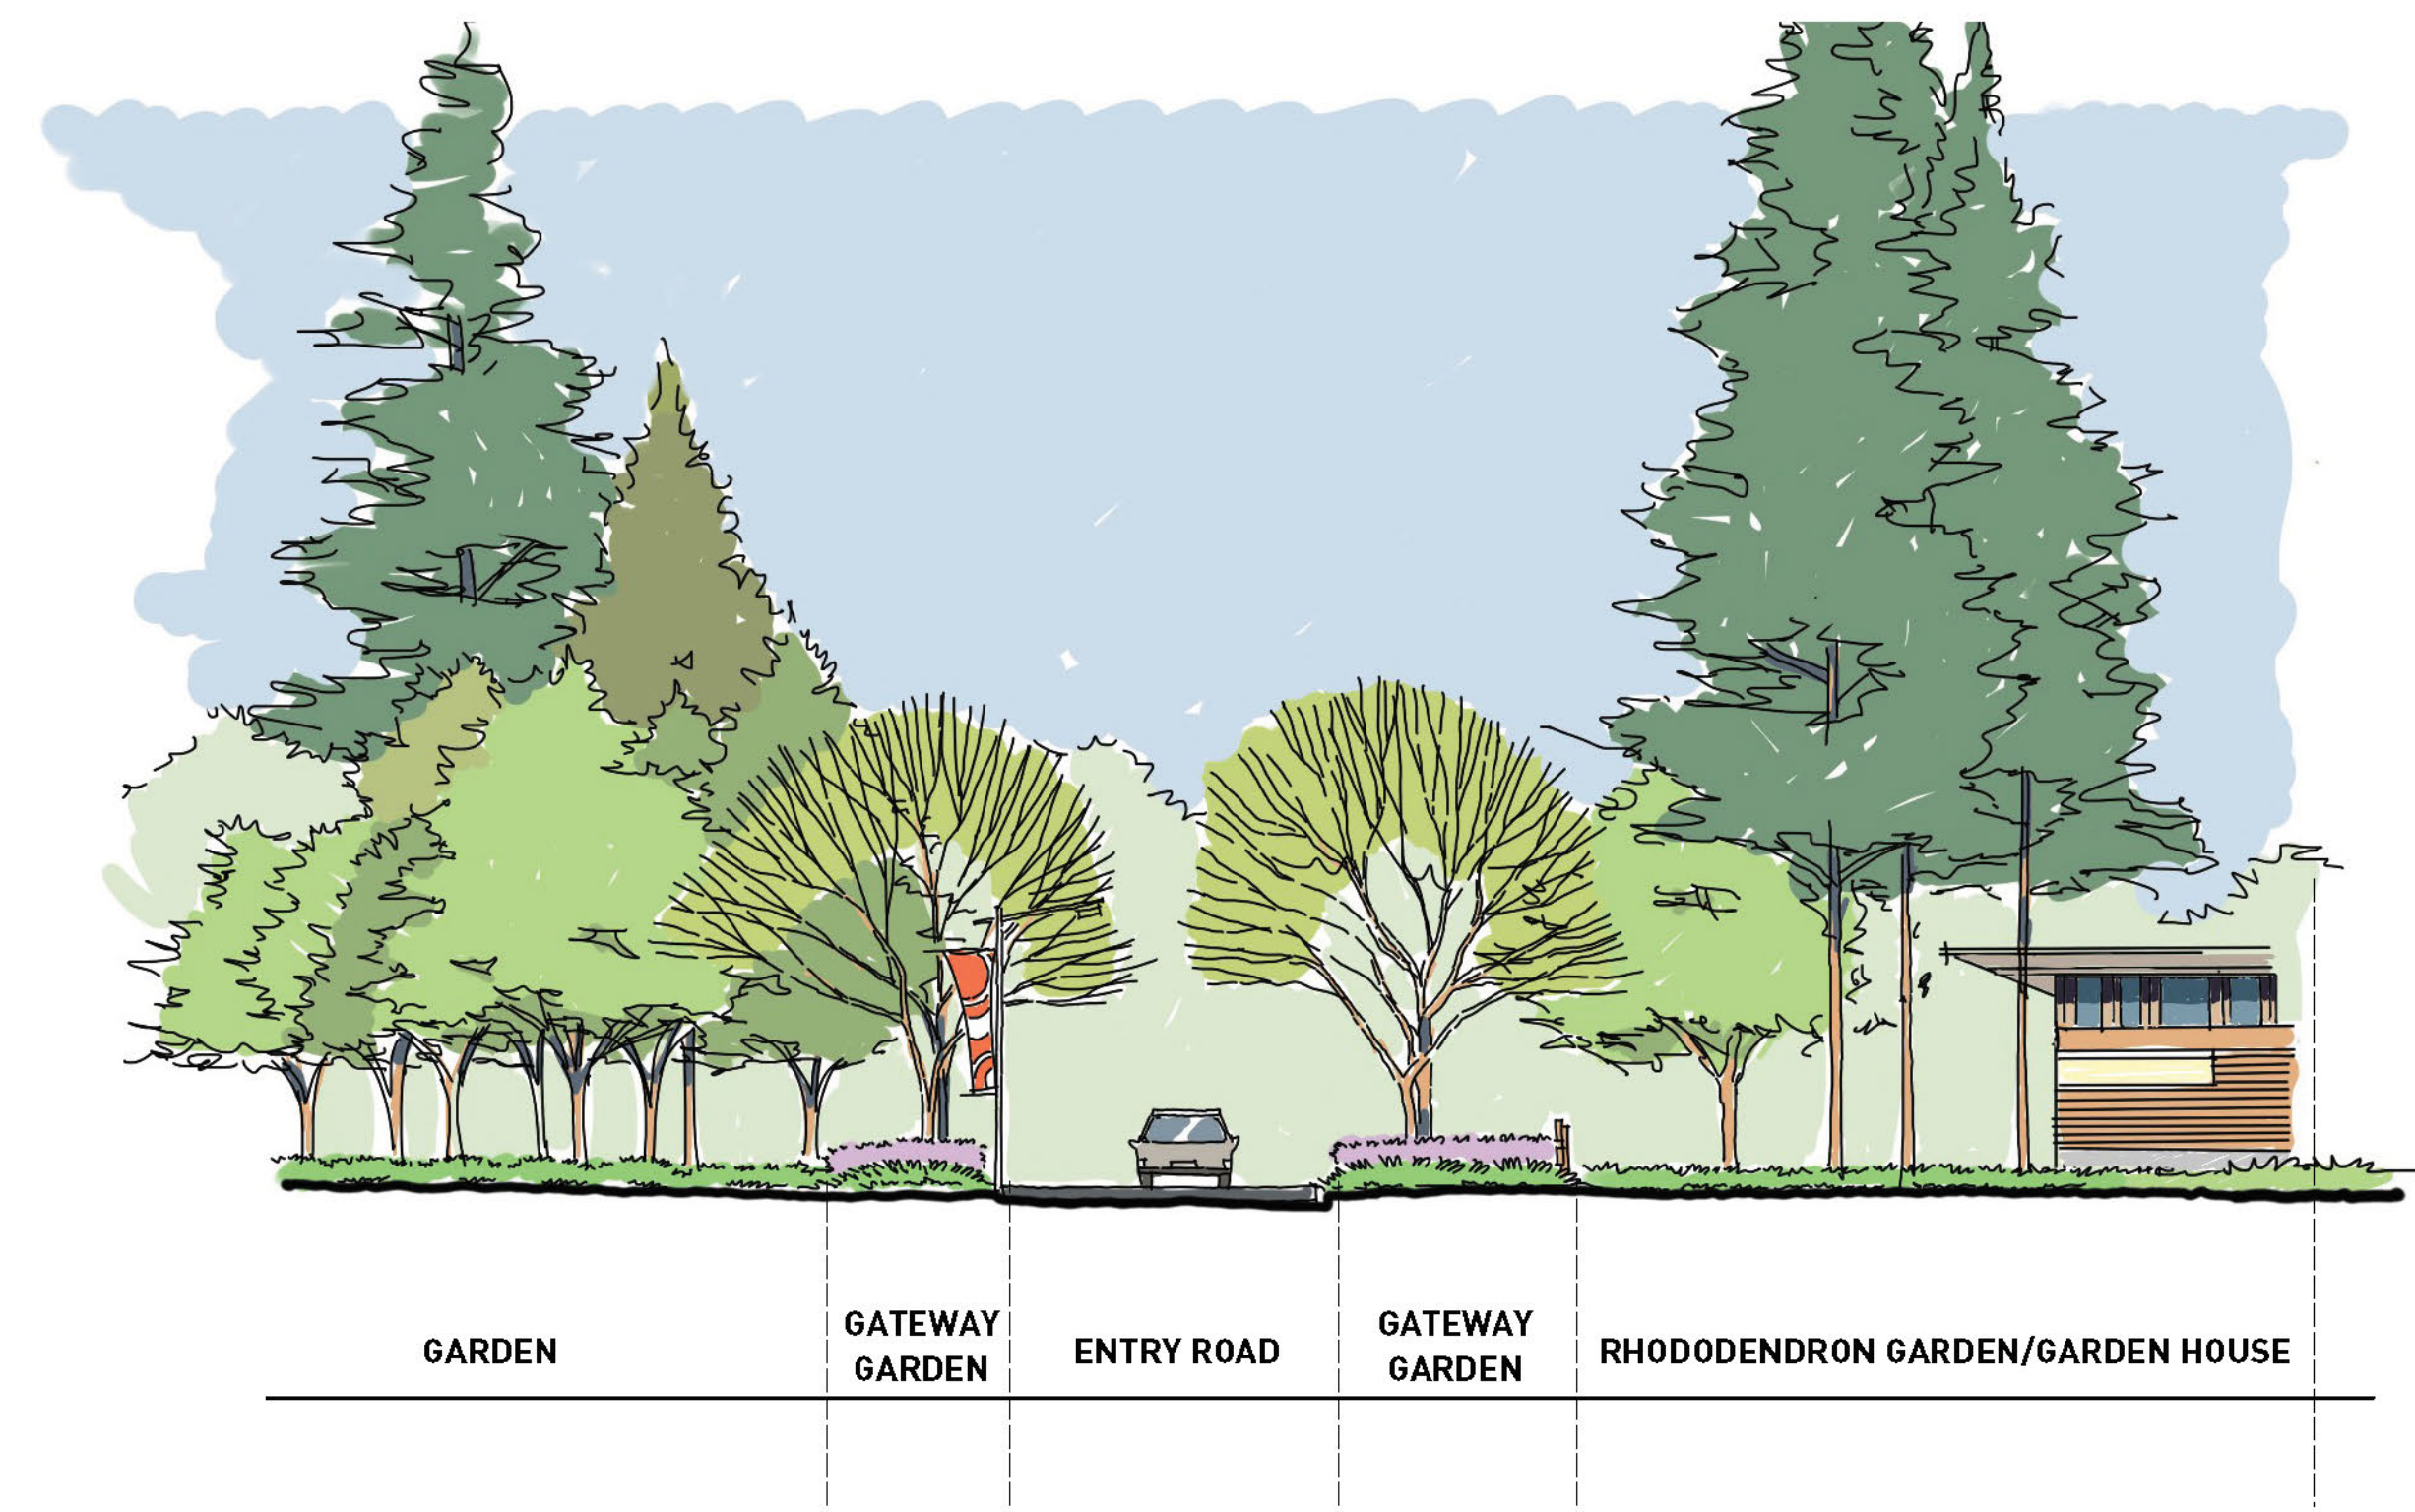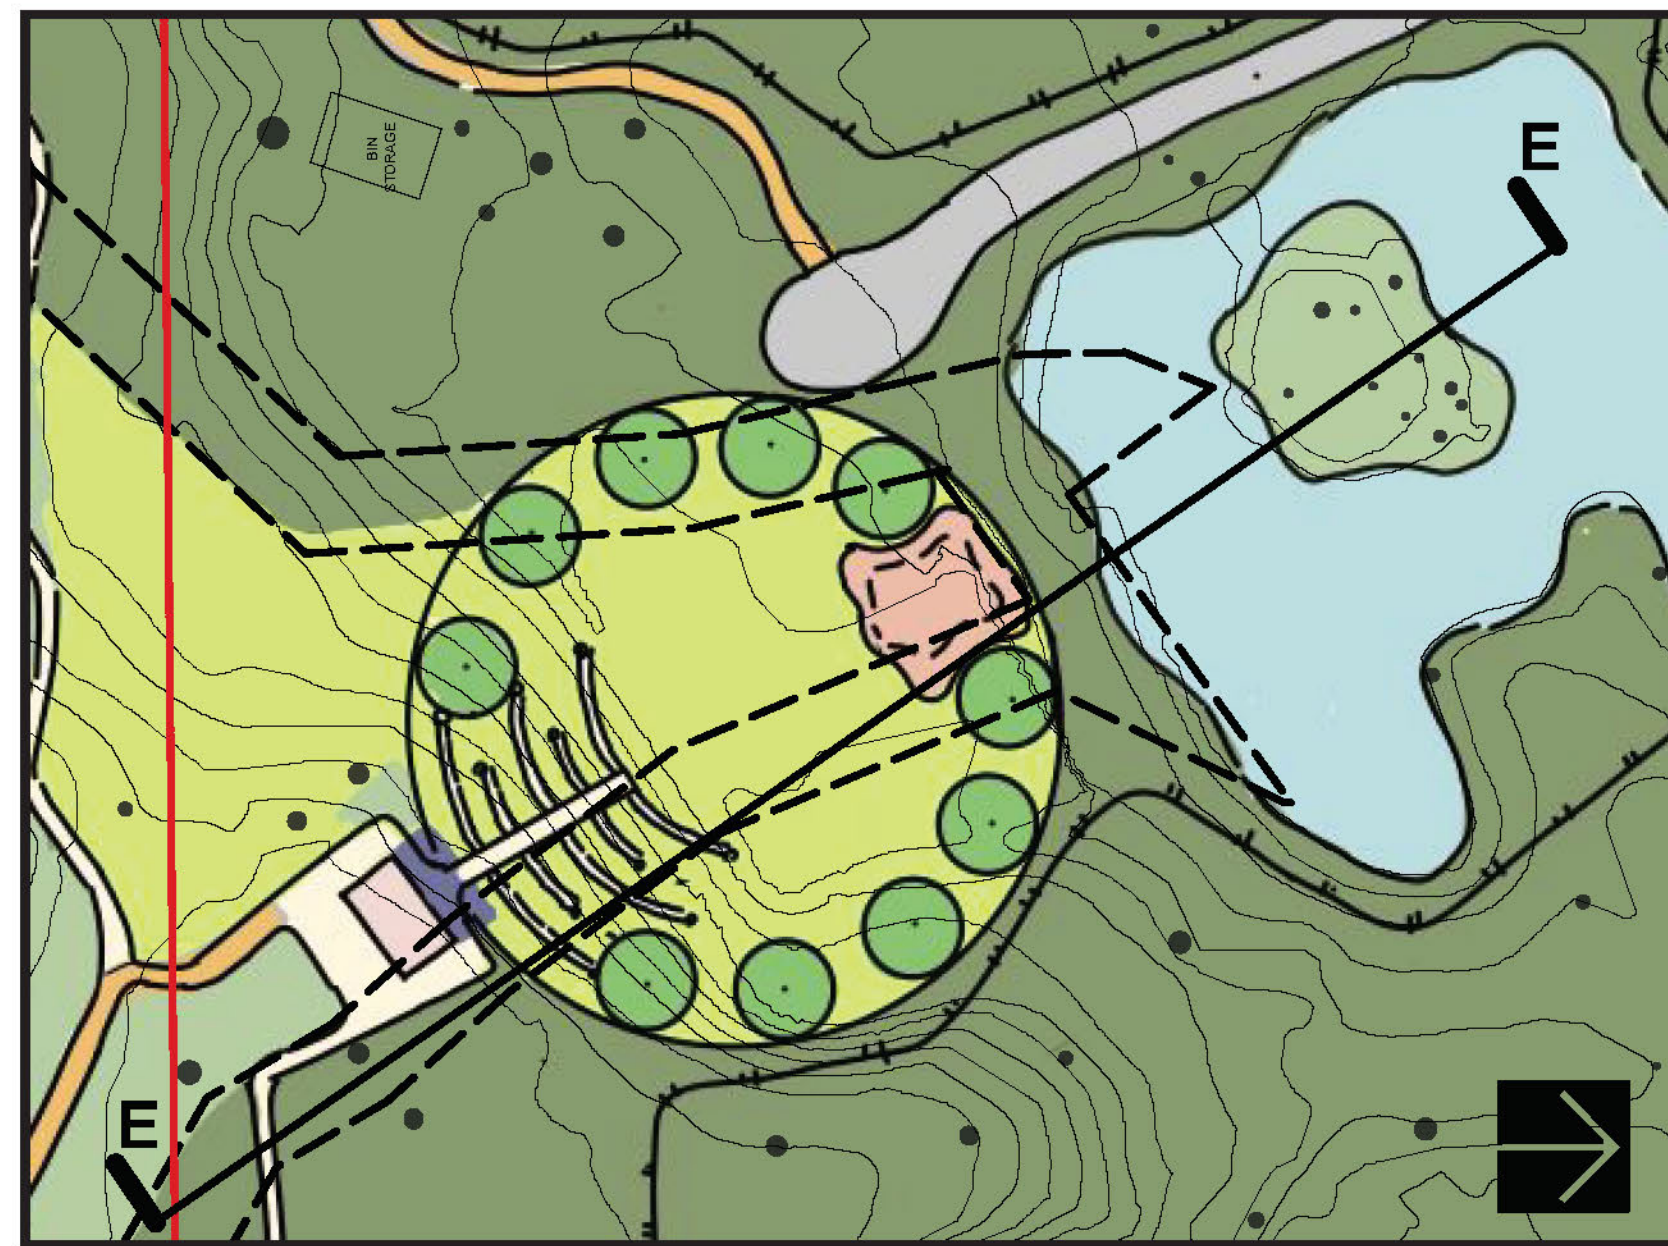

SECTION F: THROUGH ENTRY ROAD & GATEWAY GARDEN

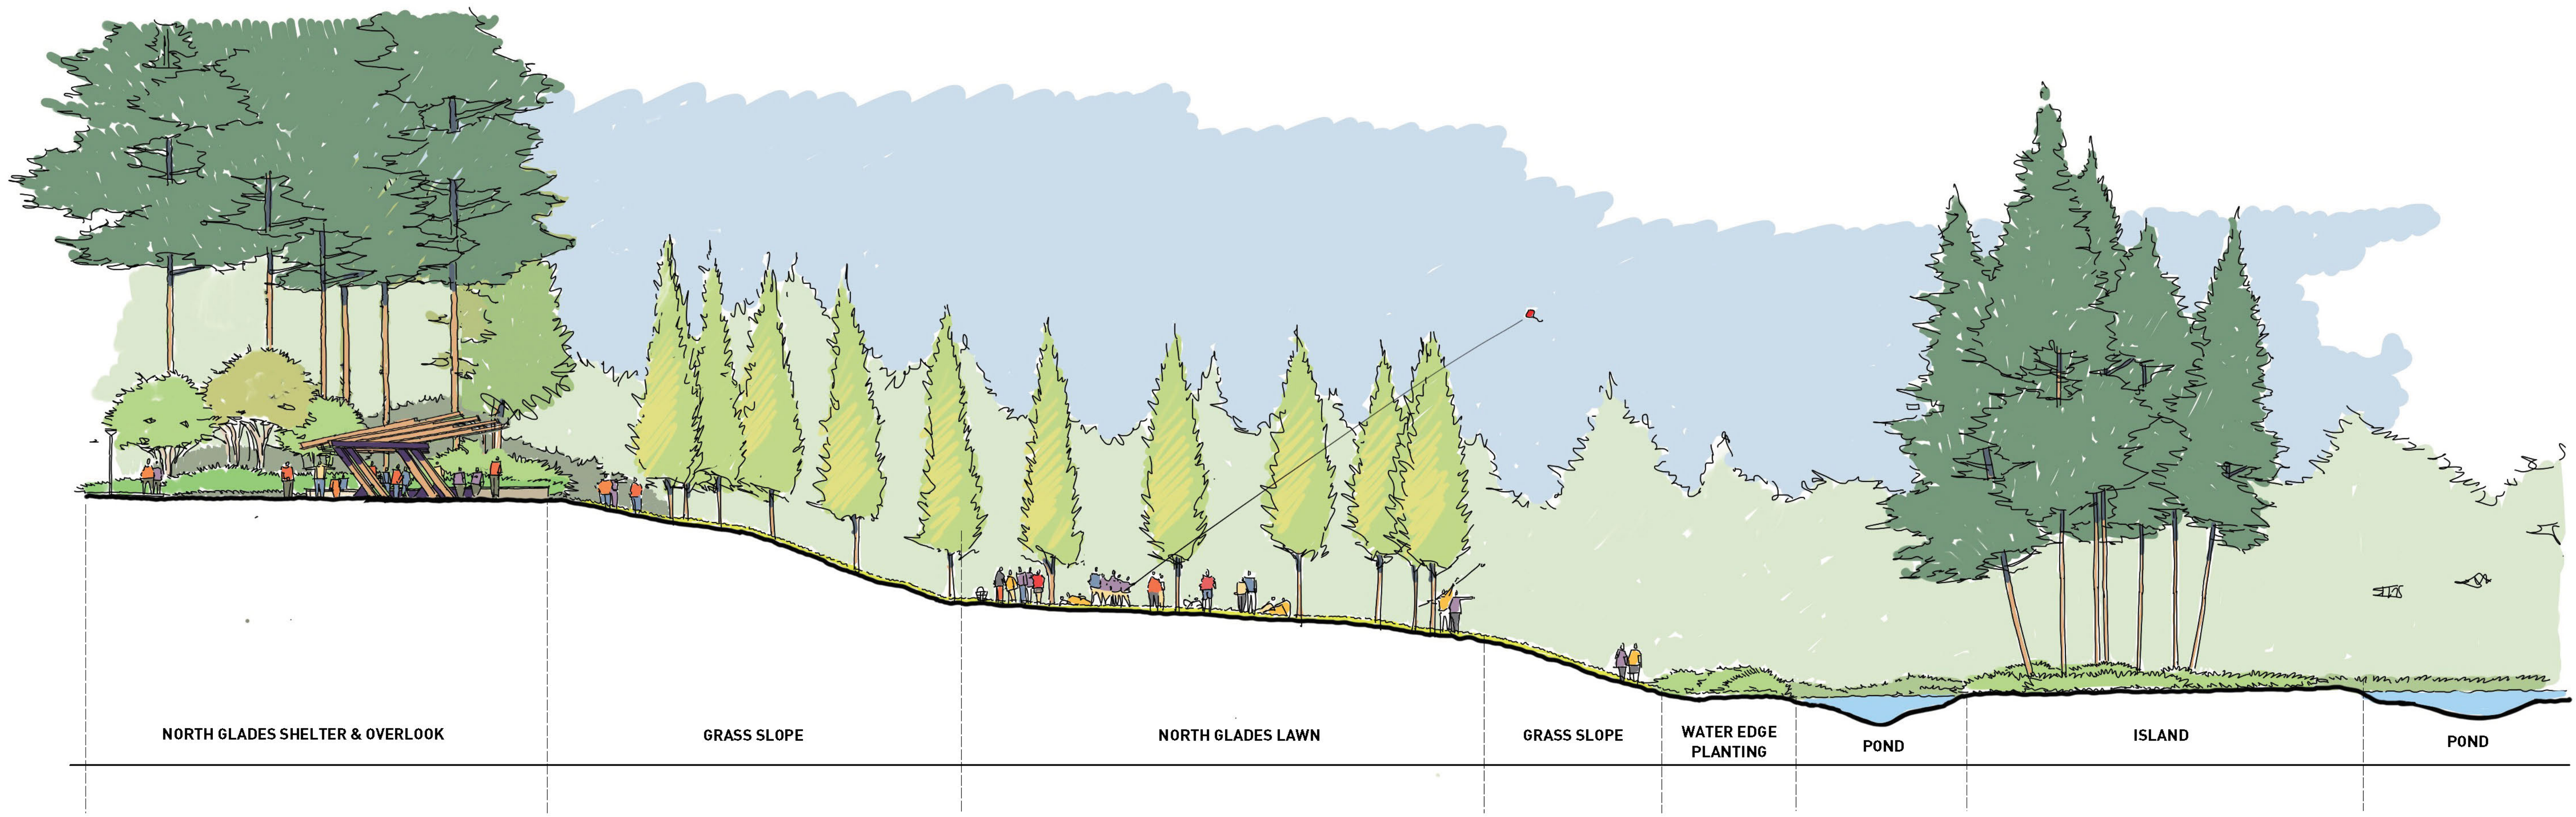

SECTION E: THROUGH NORTH GLADES LAWN & LOOK OUT



Garden House Site Plan

