

CITY OF SURREY

BY-LAW NO. 13235

A by-law to stop up and close a portion of
Lane at 99 Avenue and 159 Street.
.....

WHEREAS the Council of the City of Surrey, pursuant to Section 541 of the *Municipal Act*, R.S.B.C. 1996, c. 323, as amended, may by by-law, stop up and close to traffic a highway or any portion of a highway;

NOW, THEREFORE, the Council of the City of Surrey, in open meeting assembled, ENACTS AS FOLLOWS:

1. All that portion of Section 34, Block 5 North, Range 1 West, New Westminster District shown dedicated as road on Plan 2619A and shown hatched on a Reference Plan attached hereto and prepared by Sukhminder Singh Dhaliwal, B.C.L.S. on August 10, 1997, containing 603.8 square metres and called Parcel A,

(Portion of Lane at 99 Avenue and 159 Street)

is hereby stopped up and closed to traffic.

2. This By-law may be cited for all purposes as "Portion of Lane at 99 Avenue and 159 Street Road Closing By-law, 1997, No. 13235."

PASSED THREE READINGS on the 22nd day of September, 1997.

RECONSIDERED AND FINALLY ADOPTED, signed by the Mayor and Clerk, and sealed with the Corporate Seal on the 29th day of September, 1997.

_____MAYOR

_____CLERK

**REFERENCE PLAN TO ACCOMPANY CITY OF SURREY ROAD CLOSING
BY-LAW NUMBER 13235 OF A PORTION OF ROAD
IN SECTION 34 BLOCK 5 NORTH RANGE 1 WEST, N. W. D.
DEDICATED BY PLAN 2619A.**

PLAN LMP

REF No. _____

Deposited in the Land Titles Office at
New Westminster, B. C.


This _____ day of _____ 1997

Assistant Deputy Registrar

PURSUANT TO SECTION 120, LAND TITLE ACT

B. C. G. S 92G. 017

CITY OF SURREY

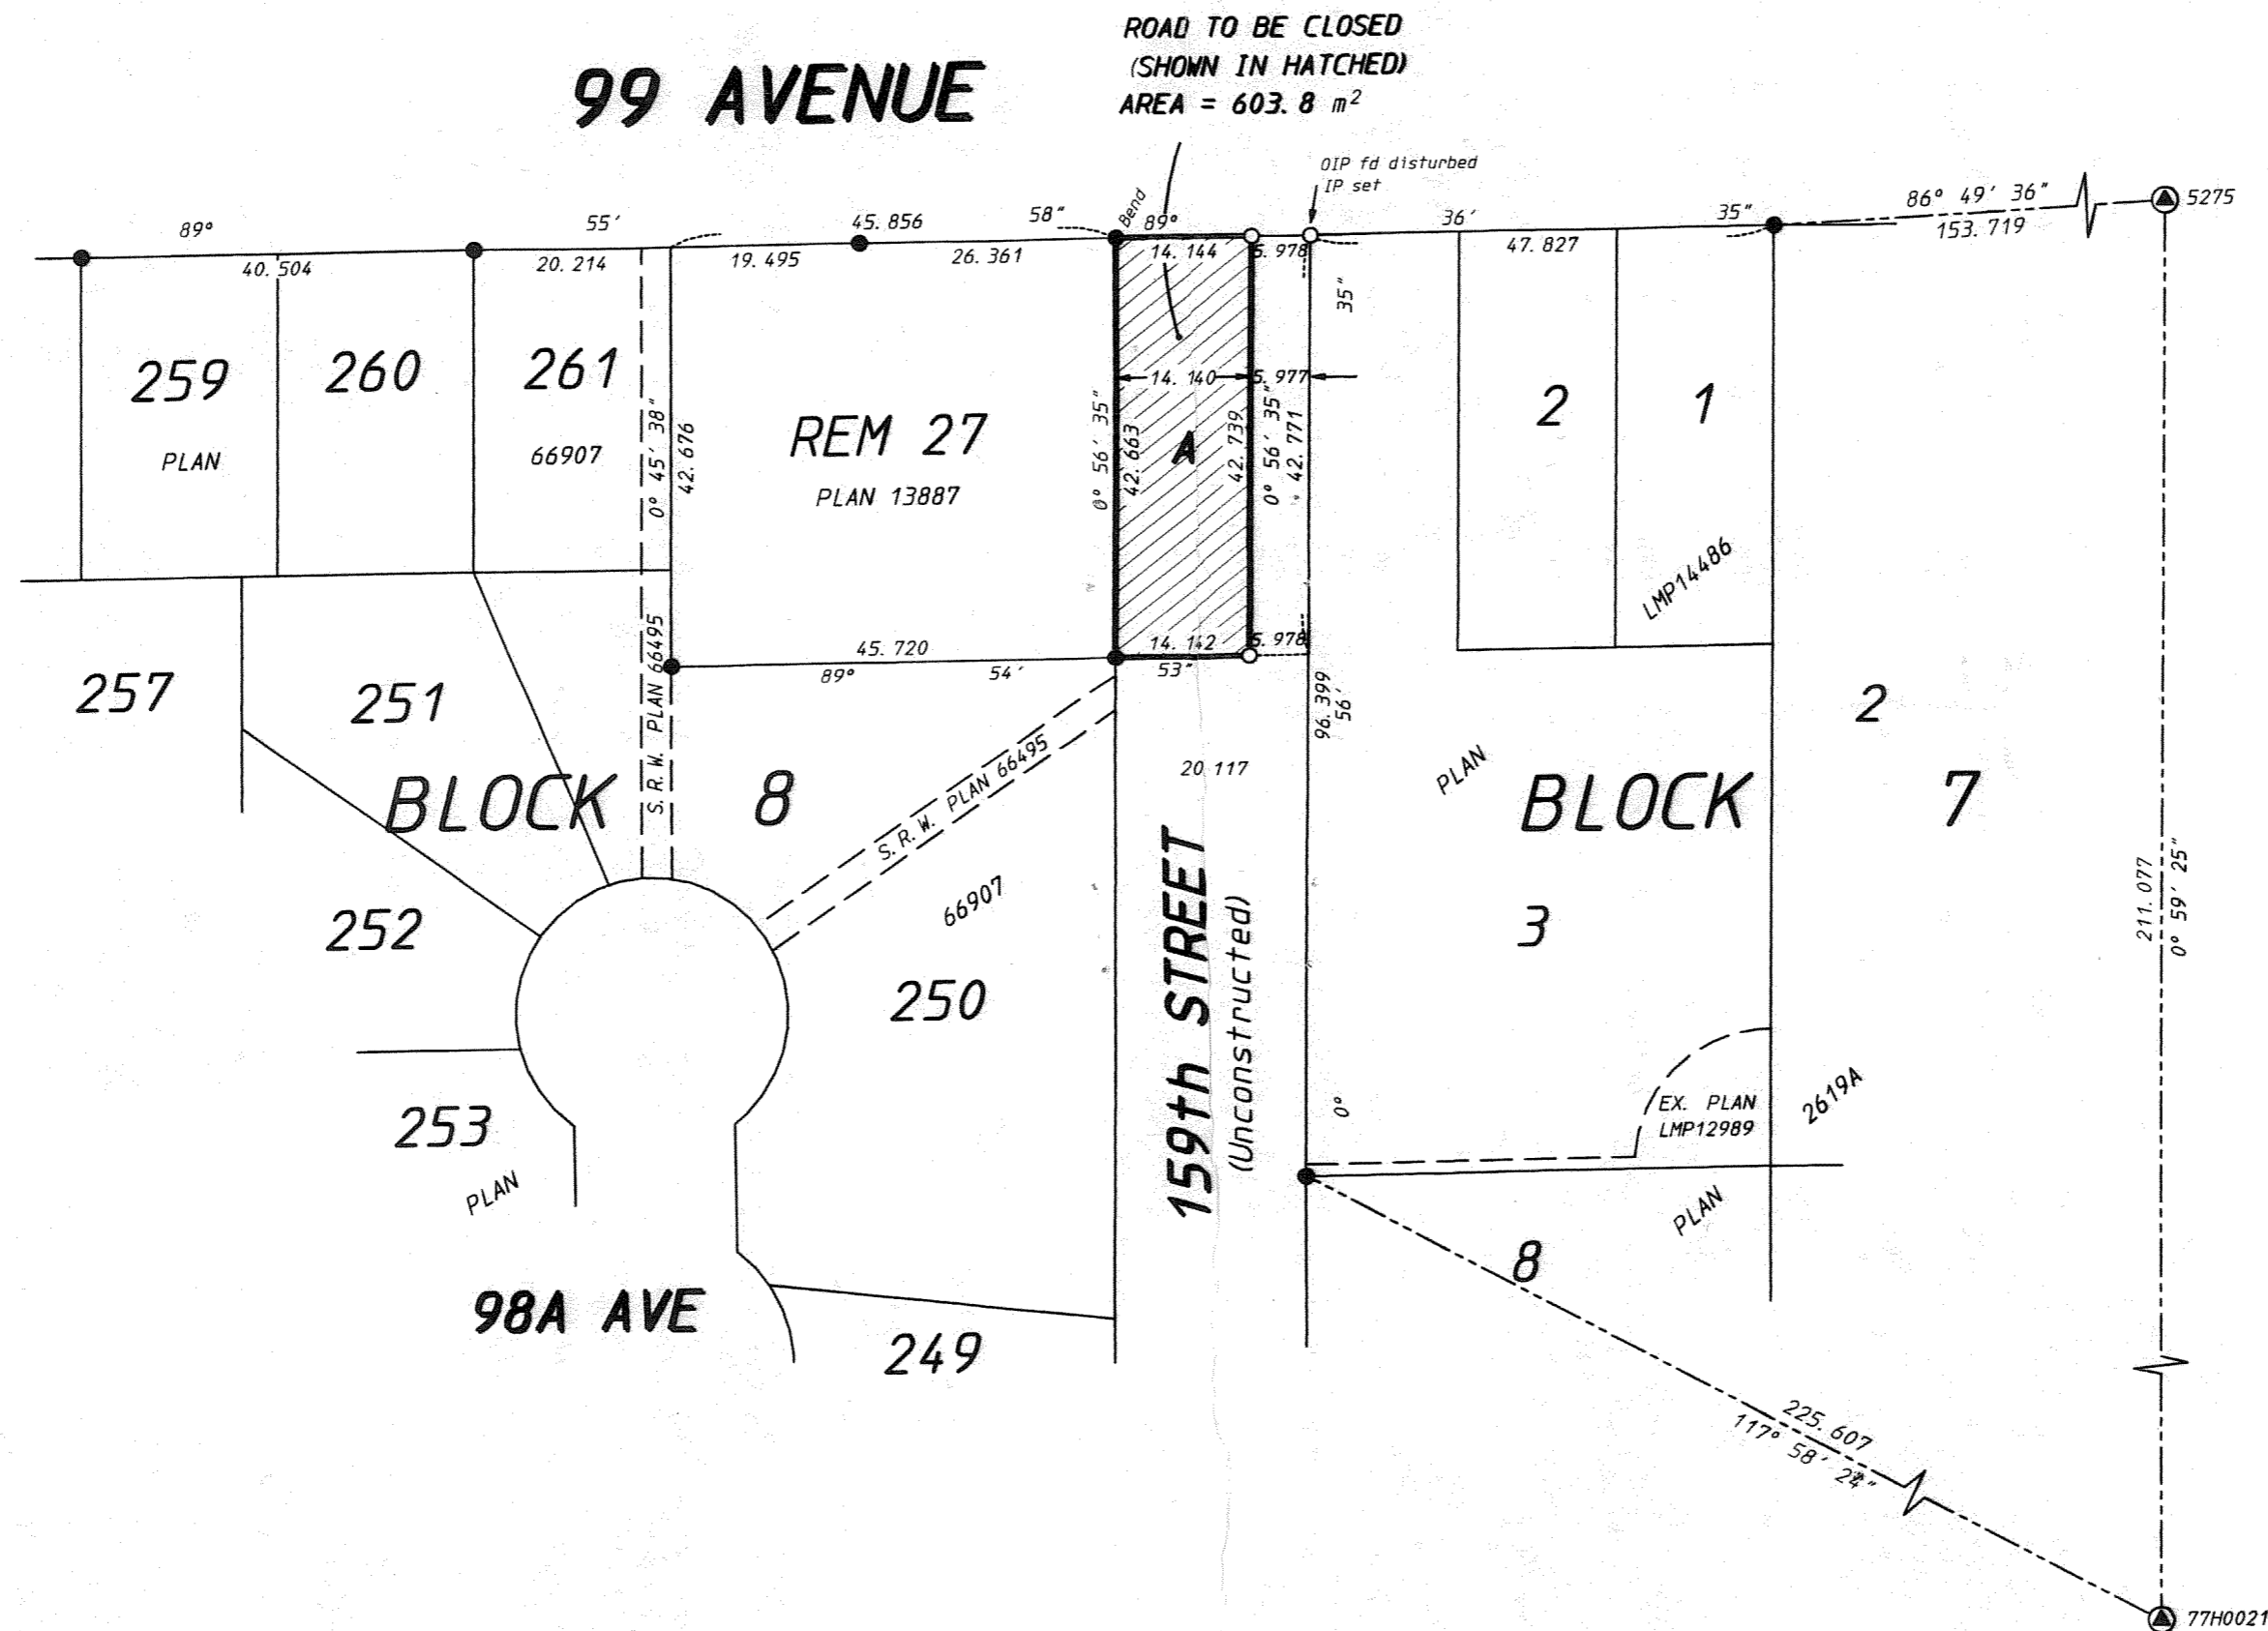

CITY OF SURREY

Mayor: Douglas McCallum


City Clerk: Donna Kenny

Witness as to both signatures

Occupation of witness

Address of witness

LEGEND

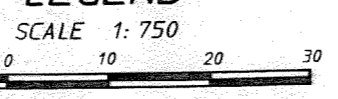

Grid bearings are derived from observations
between control monuments 5275 and 79H0021,
integrated survey area No. 1, Surrey B. C.

- ⊙ Indicates control monument found
- Indicates iron post found
- Indicates iron post placed

This plan shows ground-level measured distances.
Prior to computation of U. T. M. co-ordinates, multiply
by average combined factor 0.99959460

DHALIWAL OLIVER WONG
PROFESSIONAL LAND SURVEYING INC.
121-13140 80th Avenue
Surrey, B. C.
V3W 3B2
(ph) 501-6188
(fx) 501-6189

This plan lies within the
Greater Vancouver Regional District.

I, Sukh Minder Singh Dhaliwal, a British Columbia
Land Surveyor of the City of Surrey in British Columbia,
certify that I was present at and personally superintended
the survey represented by this plan and that the survey
and plan are correct. The survey was completed on
the 10th Day of August 1997.

Sukh Minder Singh Dhaliwal B. C. L. S.